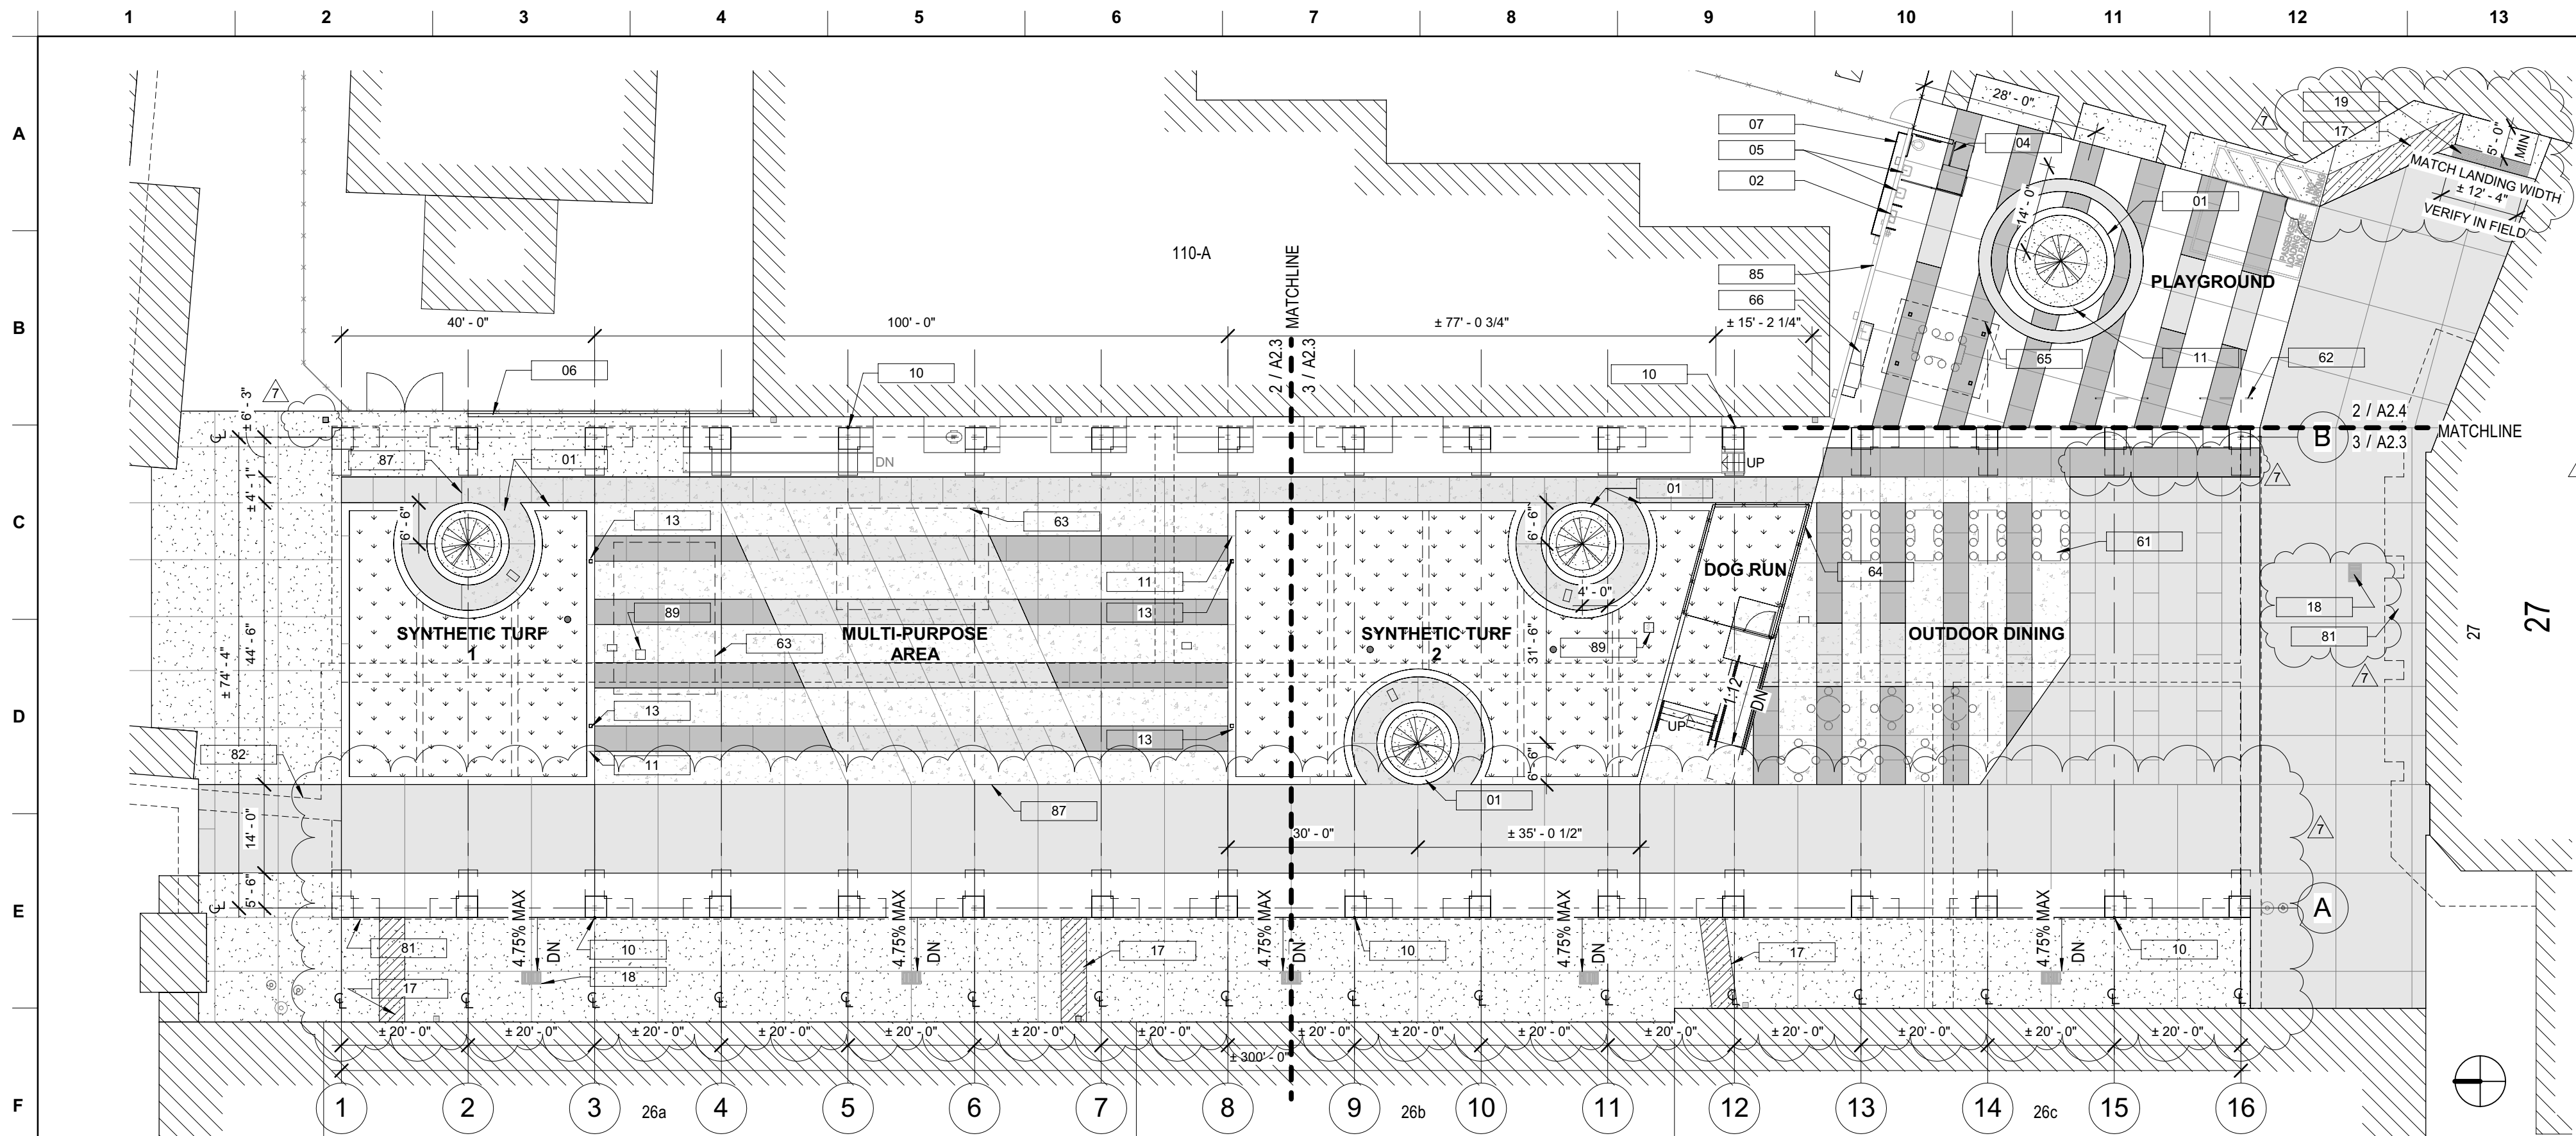
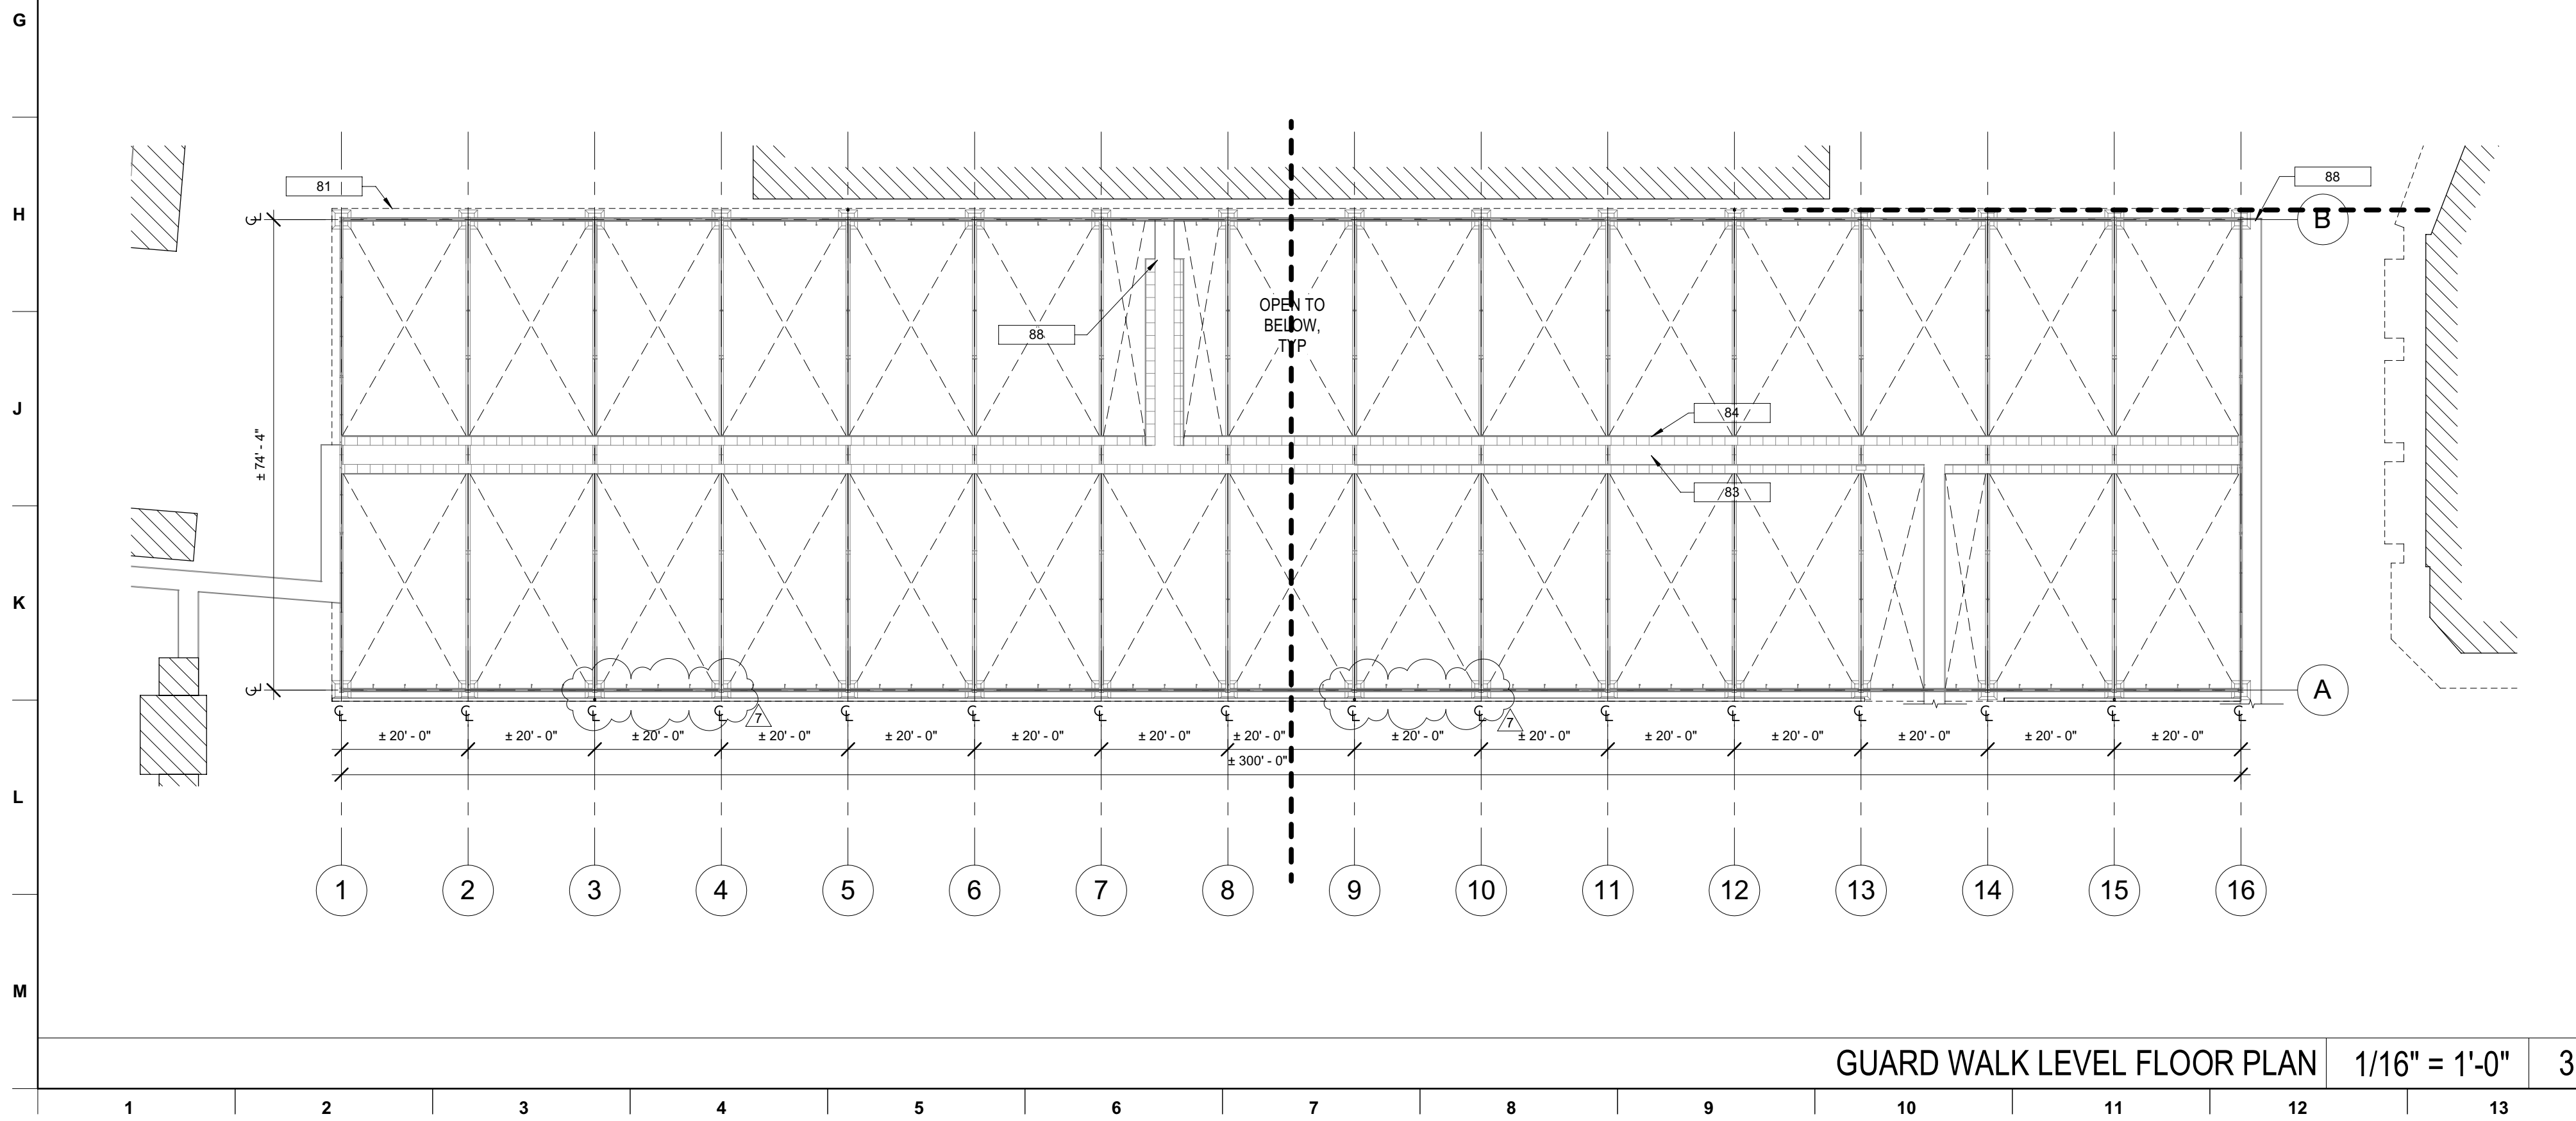




GROUND LEVEL FLOOR PLAN 1/16" = 1'-0" 2



GUARD WALK LEVEL FLOOR PLAN 1/16" = 1'-0" 3

KEYNOTE

- 01 PLANTER BENCH, TYP
- 02 ADA-COMPLIANT HIGH-LOW DRINKING FOUNTAIN
- 04 48" HIGH 14-GA STAINLESS STL PREA SCREENS, TYP, SEE STRUCTURAL DWGS
- 05 ADA-COMPLIANT SINK
- 06 14-GA PERFORATED STAINLESS STEEL SCREEN, HEIGHT TO MATCH MODULAR BUILDING 110-A
- 07 4" H STAINLESS STEEL PLUMBING CHASE, SEE STRUCTURAL DWGS
- 10 (N) DOWNSPOUT
- 11 SEAT WALL CONSTRUCTION JOINT, TYP
- 13 SURFACE MOUNTED RECEPTACLES, SEE ELECTRICAL DWGS
- 17 ACCESSIBLE ROUTE WITH A CLEAR WIDTH OF 48" MIN. THE RUNNING SLOPE OF WALKING SURFACES SHALL NOT BE STEEPER THAN 1:20. THE CROSS SLOPE OF WALKING SURFACES SHALL NOT BE STEEPER THAN 1:48.
- 18 (N) DRAIN INLET, TYP. SEE CIVIL DWGS
- 19 (N) TRENCH DRAIN, SEE CIVIL DWGS
- 61 EXTERIOR FURNITURE, OFOI, TYP
- 62 EXERCISE EQUIPMENT, OFOI, TYP
- 63 COLLAPSIBLE STAGE, OFOI, TYP
- 64 GALVANIZED STEEL CHAIN LINK FENCE W/ BLACK COATING, OFOI, TYP
- 65 GAZEBO, OFOI, TYP
- 66 BARBEQUE GRILLE, COUNTER, SINK, AND ACCESSORIES, OFOI, TYP
- 81 (E) OUTLINE OF STRUCTURE ABOVE
- 82 (E) GUARD WALK ABOVE
- 83 (E) GUARD WALK W/ (N) PAINT
- 84 (E) GUARDRAIL W/ (N) PAINT
- 85 (E) CMU RICOCHET WALL
- 87 (E) CONCRETE SLAB EDGE, CONTRACTOR TO VERIFY LOCATION IN FIELD
- 88 PATCH AND PAINT GUARD WALK AND GUARDRAIL AFTER STATION REMOVAL
- 89 (E) WATER VALVE AND VALVE BOX. EXTEND TO FINISH GRADE. SEE DETAIL 12/A3.3

LEGEND

- DARK GRAY CONCRETE PAVEMENT
- LIGHT GRAY CONCRETE PAVEMENT
- BEIGE CONCRETE PAVEMENT
- NATURAL COLOR CONCRETE PAVEMENT
- ARTIFICIAL TURF
- SOIL
- EXISTING CONCRETE SLAB UNDERNEATH
- ORNAMENTAL TREE (OFOI)
- ADJACENT BUILDING
- BACKFLOW PREVENTER



OFFICE OF THE STATE FIRE MARSHAL
APPROVED FIRE AND PANIC ONLY
69/04/25
24-4640
Approval of this plan does not authorize or approve any omission or deviation from applicable regulations. Final approval is subject to field inspection. One set of approved plans shall be available on the project site at all times.

CALIFORNIA DEPARTMENT OF
CORRECTIONS AND REHABILITATION
ACCESS COMPLIANCE REVIEW
APPROVAL OF THIS PLAN DOES NOT AUTHORIZE OR APPROVE ANY OMISSION OR DEVIATION FROM APPLICABLE REGULATIONS



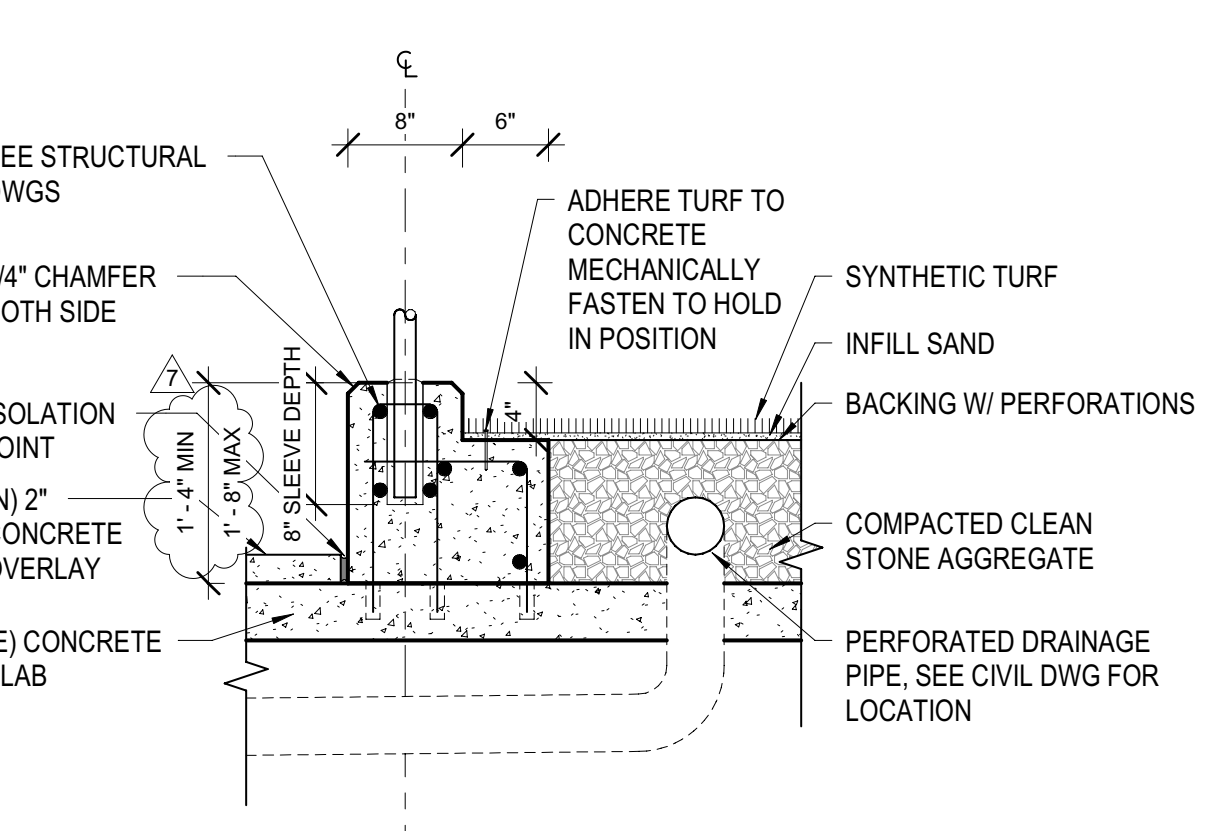
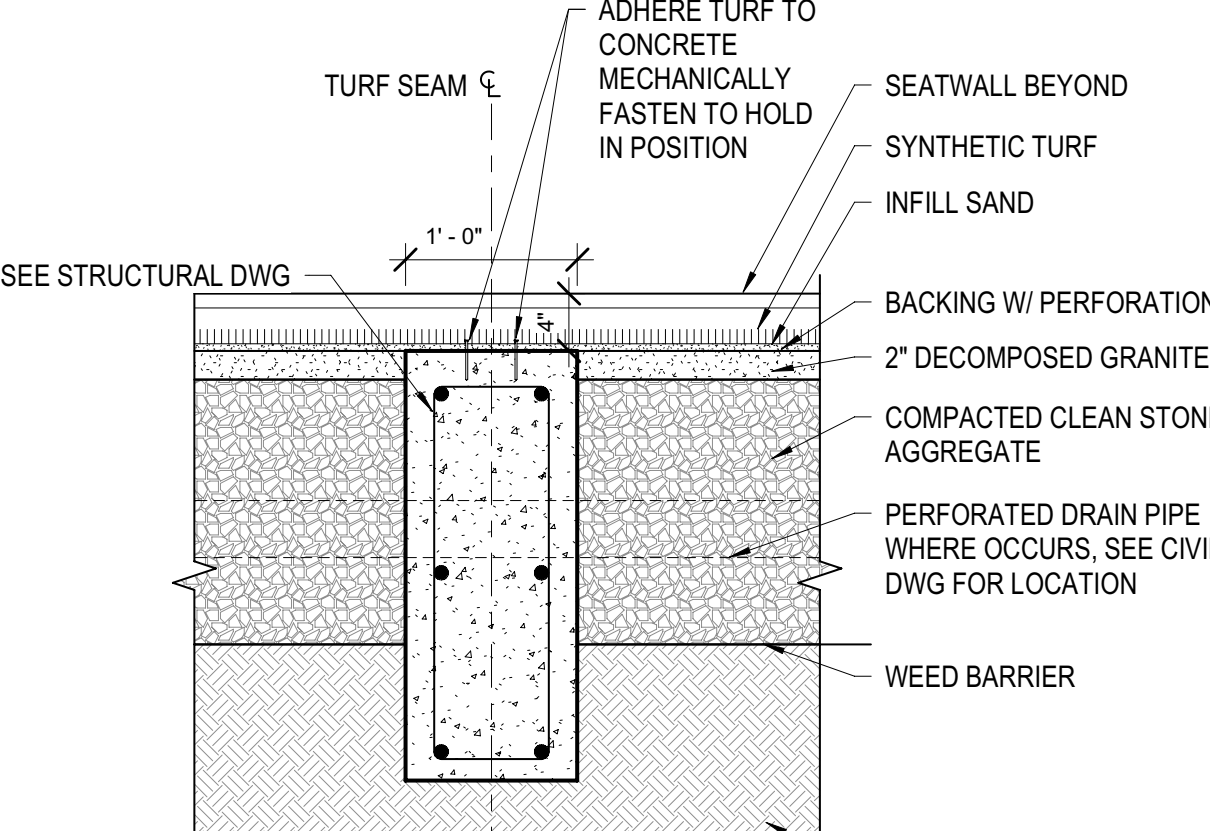
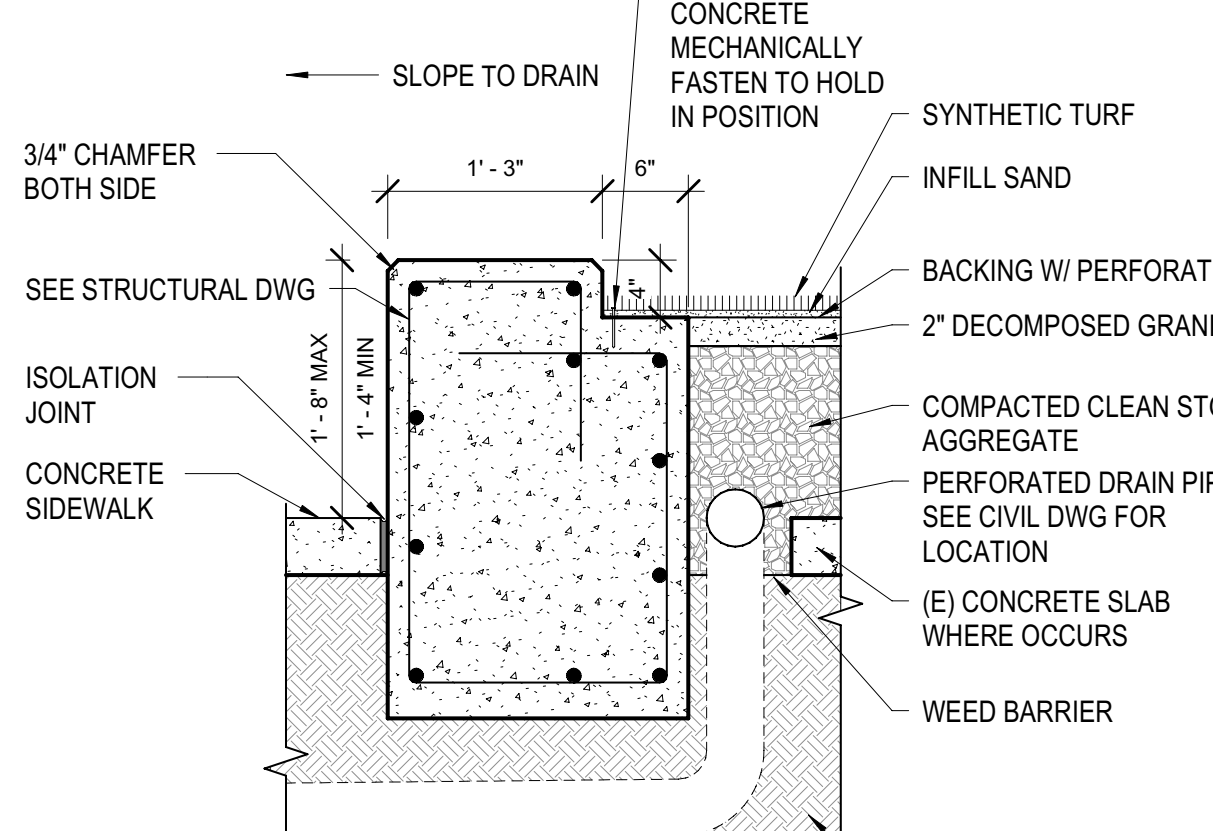
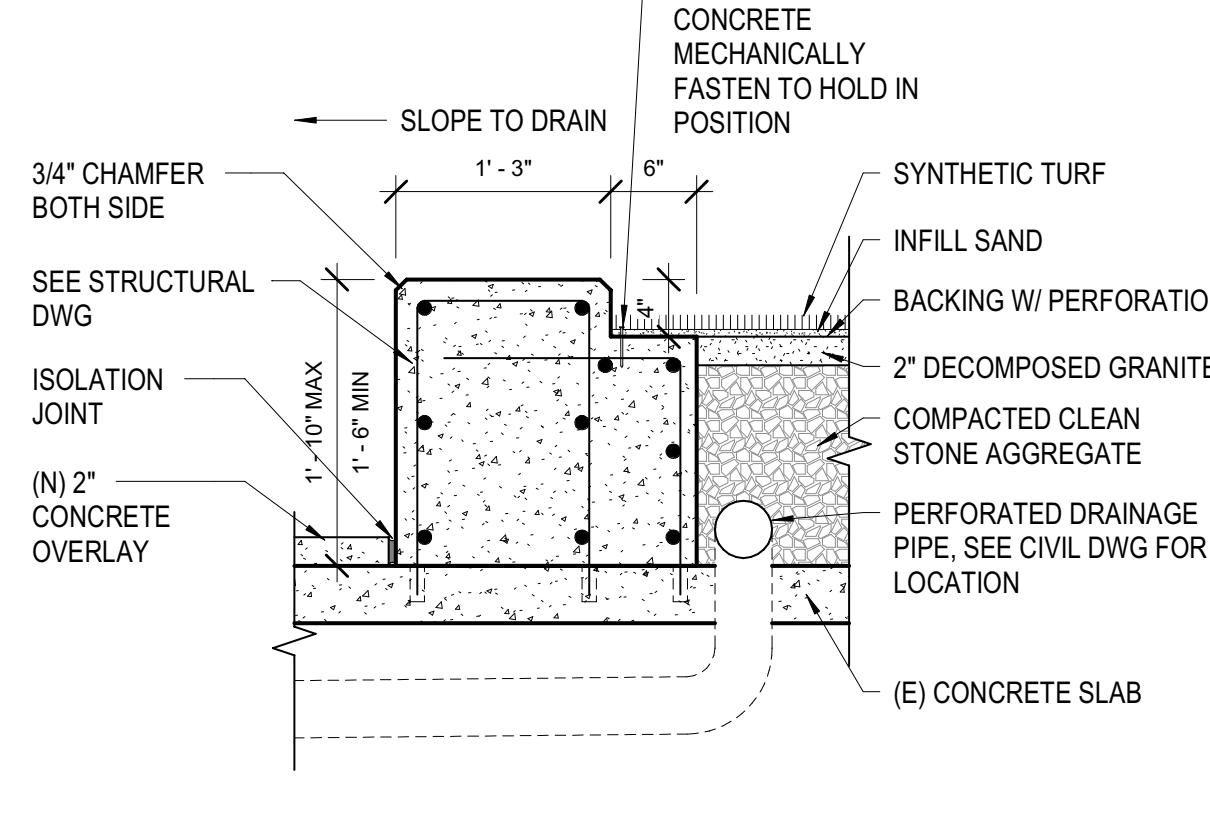
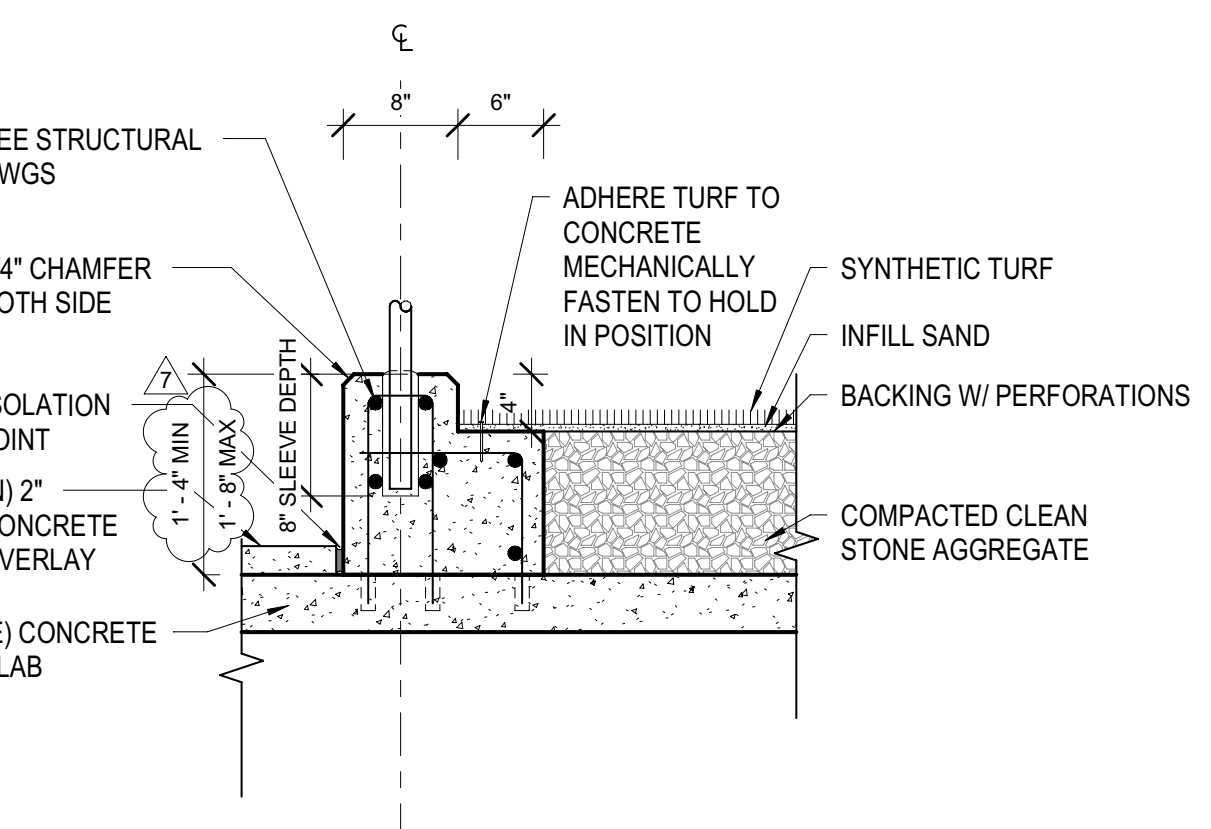
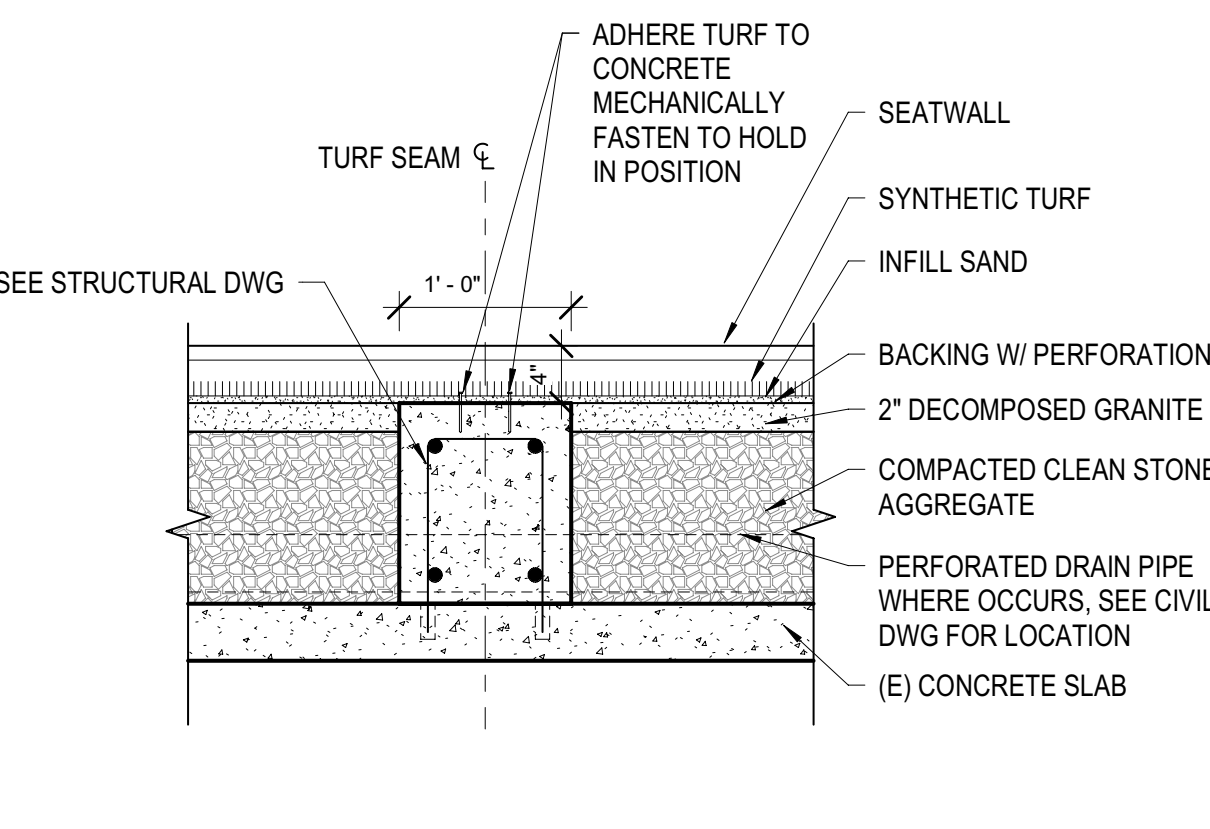
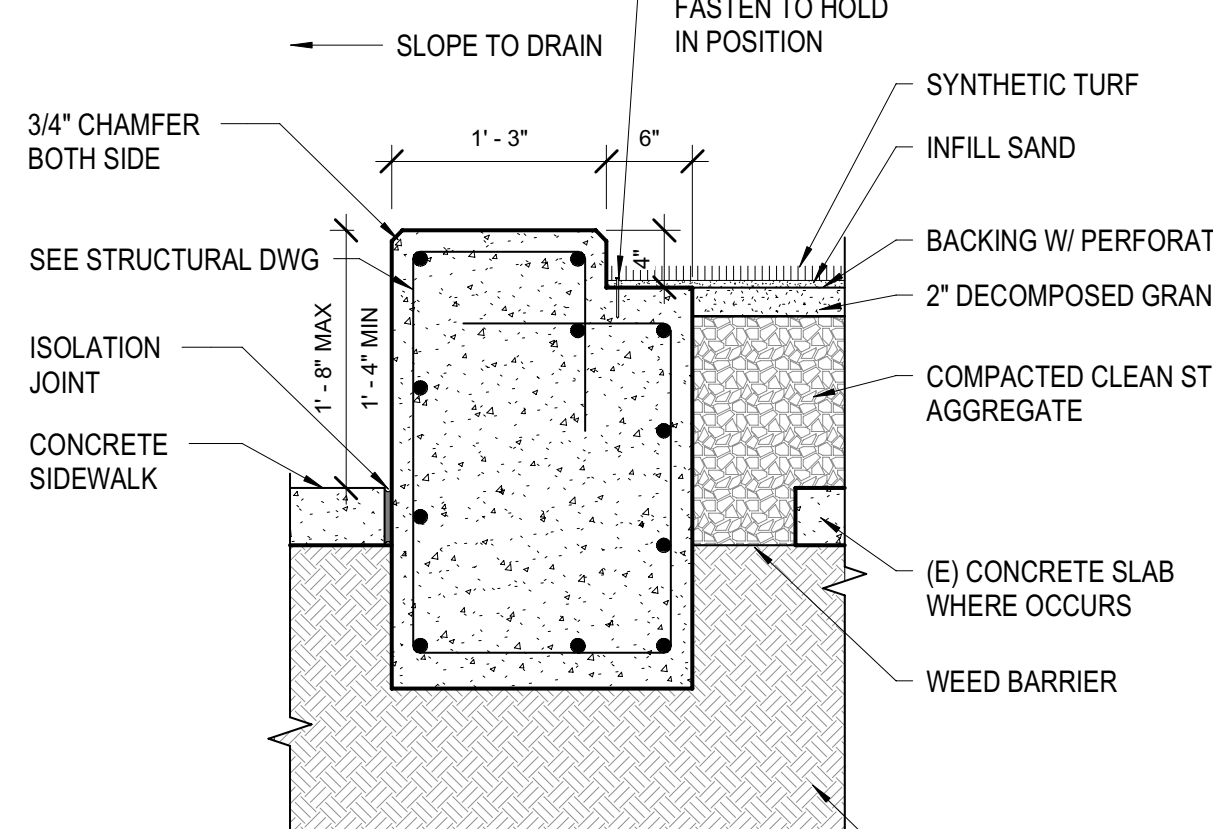
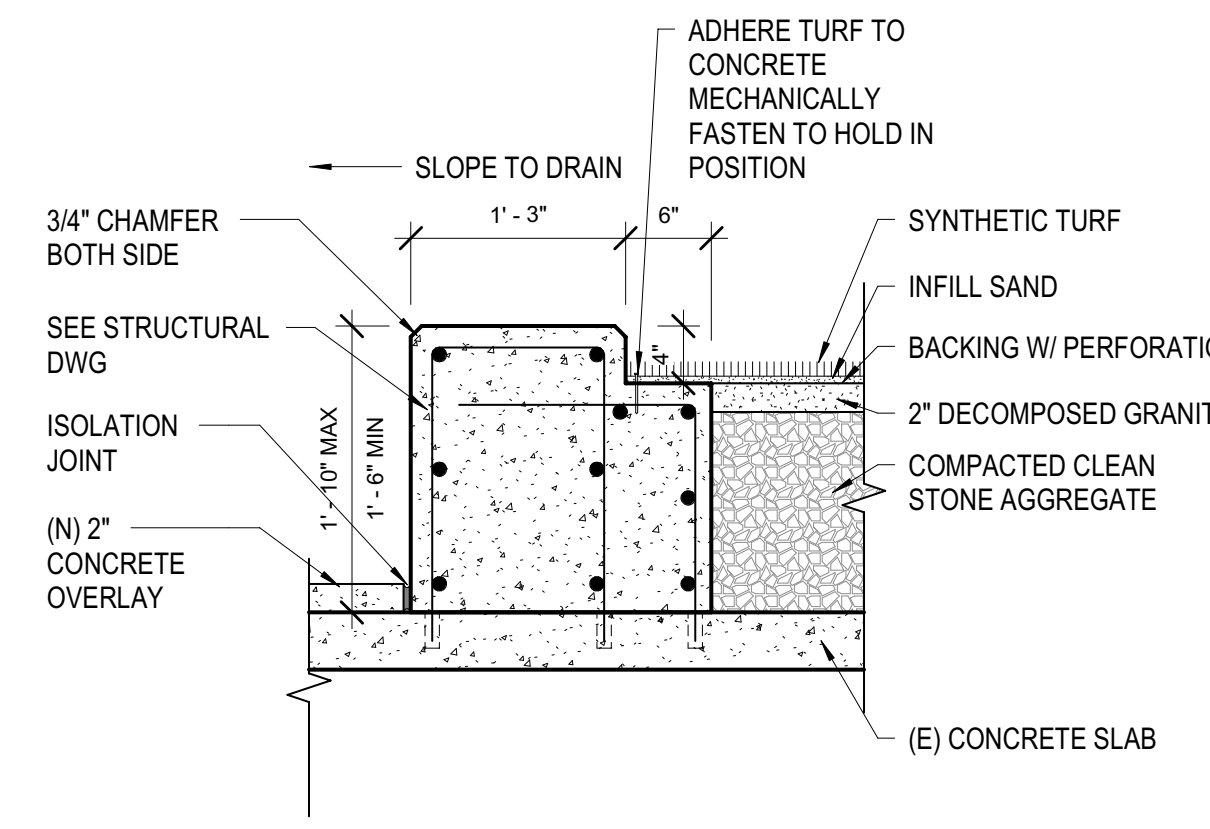
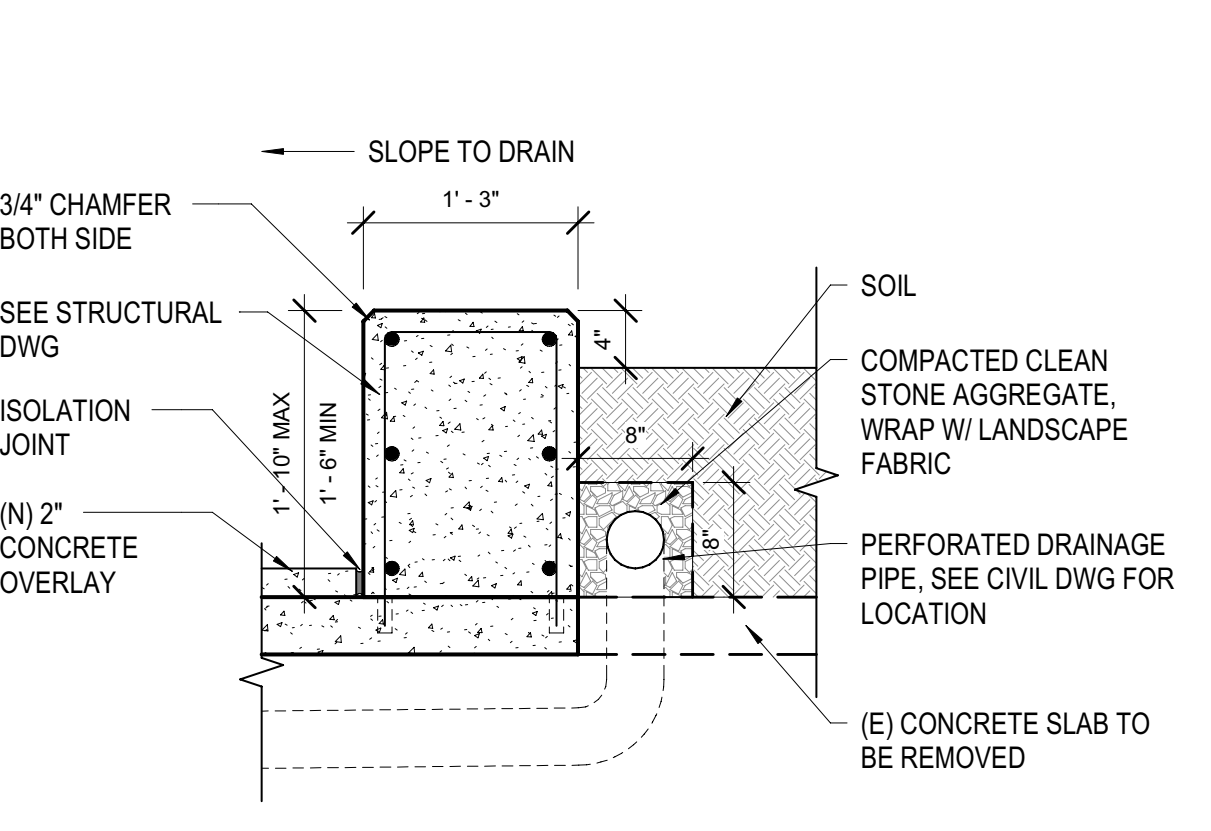
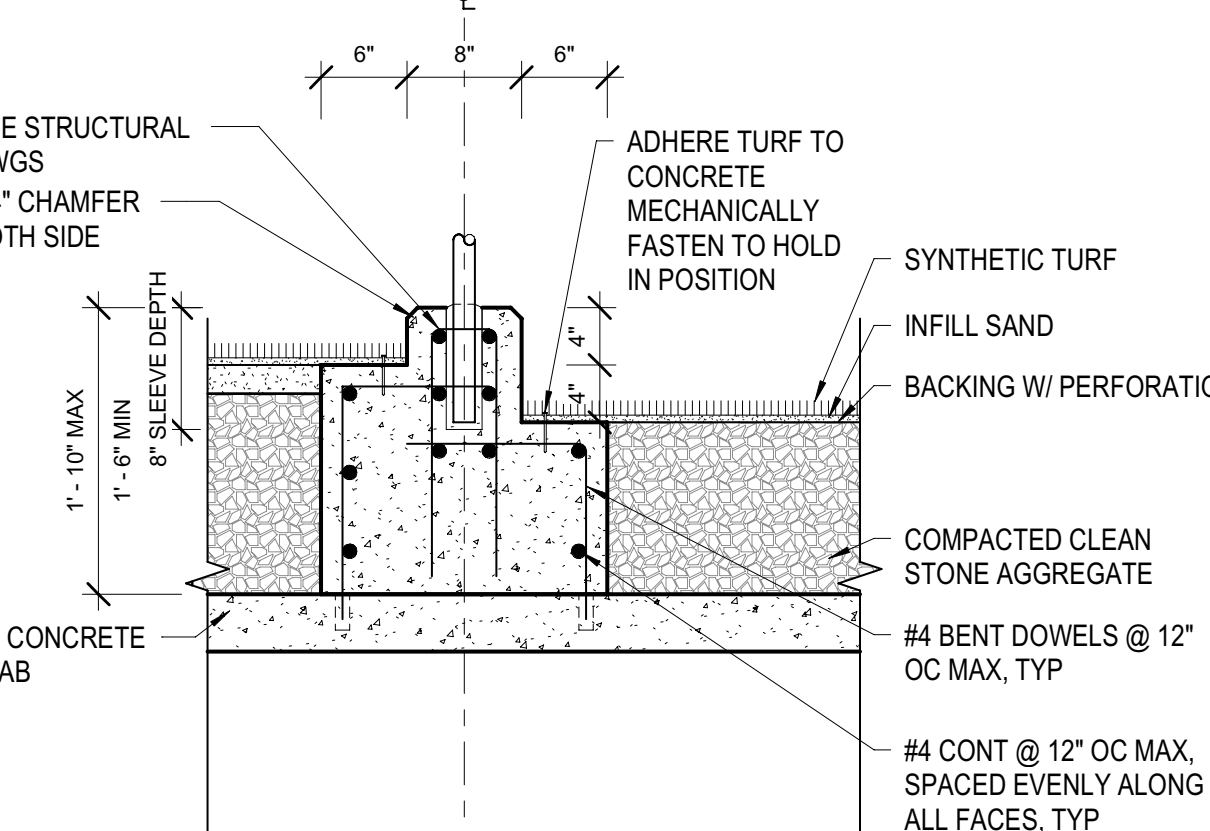
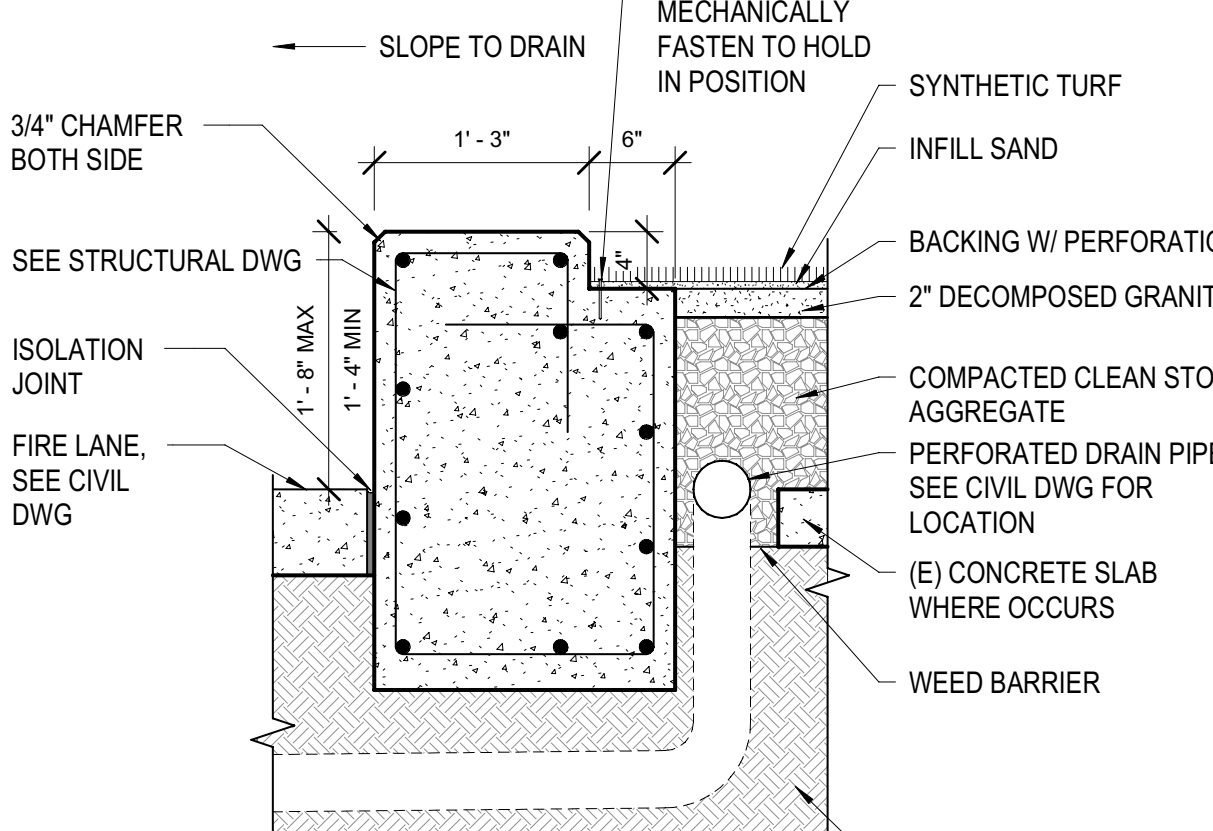
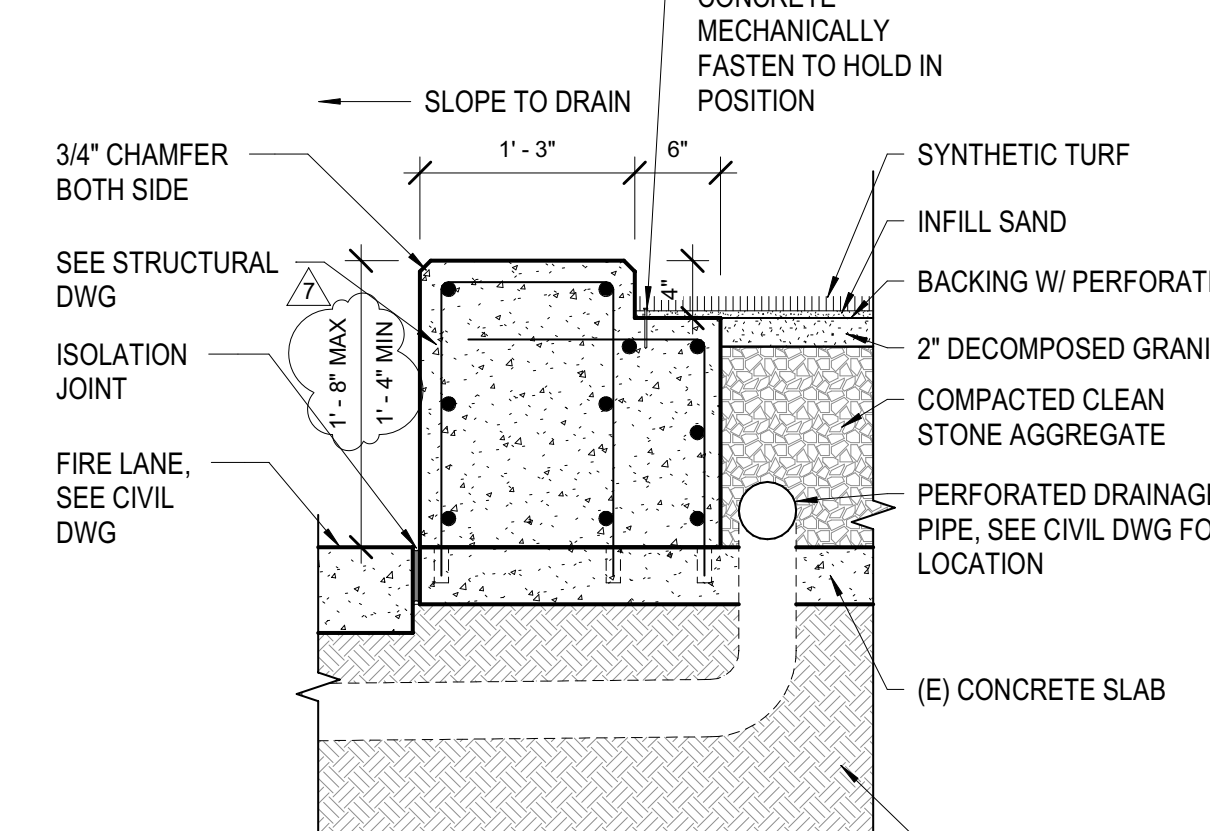
SHAN LI
SENIOR ARCHITECT
LOYD ROLLE
SUPERVISING ARCHITECT

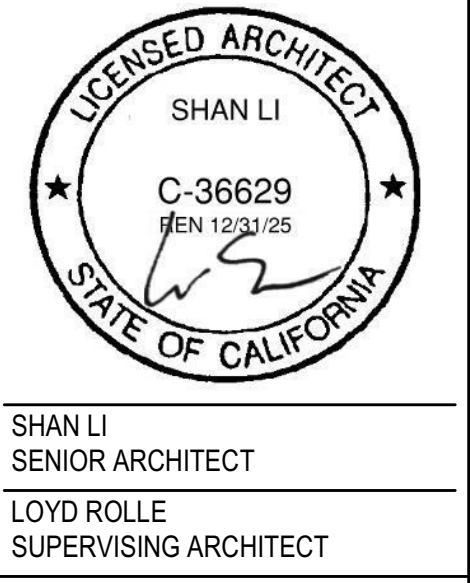
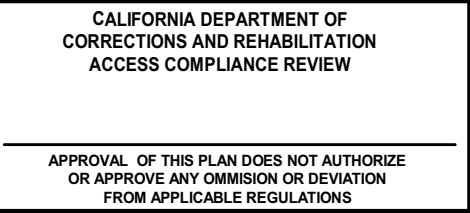
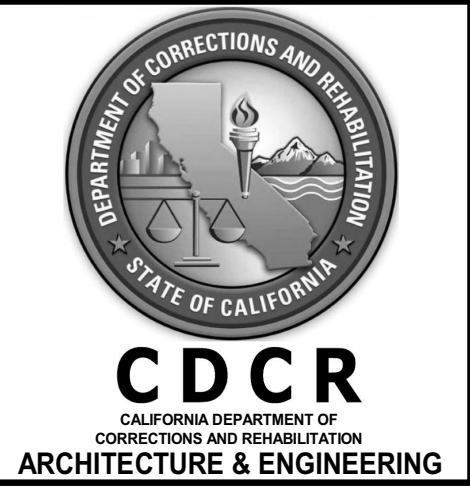
SQRC
24-026

FLOOR PLAN
SQRC UPPER YARD PHASE 2
SAN QUENTIN REHABILITATION CENTER
100 MAIN ST, SAN QUENTIN, CA 94964
REVIEW FILE:
D:\SQRC\04-150613 DRAWINGS\04-1506 SQRC.rvt

REV.	DATE:	DESCRIPTION
1	06/27/25	CB-01
7	08/26/25	CB-07

DATE: 02/26/2025
SHEET NUMBER
A2.1
OF SHEETS V4

	1	2	3	4	5	6	7	8	9	10	11	12	13	14	15	16
A																
B																
C																
D																
	FENCE AT DOG RUN W/ PIPE				NAILER AT TURF SEAM O/ DIRT				SEAT WALL AT CONC EDGE W/ PIPE				SEAT WALL O/ CONC SLAB W/ PIPE			
	1" = 1'-0"				1" = 1'-0"				1" = 1'-0"				1" = 1'-0"			
	10				7				4				1			
E																
F																
G																
H																
	FENCE AT DOG RUN				NAILER AT TURF SEAM O/ CONC				SEAT WALL AT CONC EDGE				SEAT WALL O/ CONC SLAB			
	1" = 1'-0"				1" = 1'-0"				1" = 1'-0"				1" = 1'-0"			
	11				8				5				2			
J																
K																
L																
M																
	TREE PLANTER O/ CONC SLAB				FENCE AT ELEVATION CHANGE				SEAT WALL AT JOINT W/ PIPE 2				SEAT WALL AT JOINT W/ PIPE			
	1" = 1'-0"				1" = 1'-0"				1" = 1'-0"				1" = 1'-0"			
	12				9				6				3			
	1	2	3	4	5	6	7	8	9	10	11	12	13	14	15	16



SQRC
24-026

DETAILS
SQRC UPPER YARD PHASE 2
SAN QUENTIN REHABILITATION CENTER
100 MAIN ST, SAN QUENTIN, CA 94964

REV: 7
DATE: 08/26/25
DESCRIPTION: CB-07

DATE: 02/26/2025
SHEET NUMBER
A3.2
OF SHEETS V3