
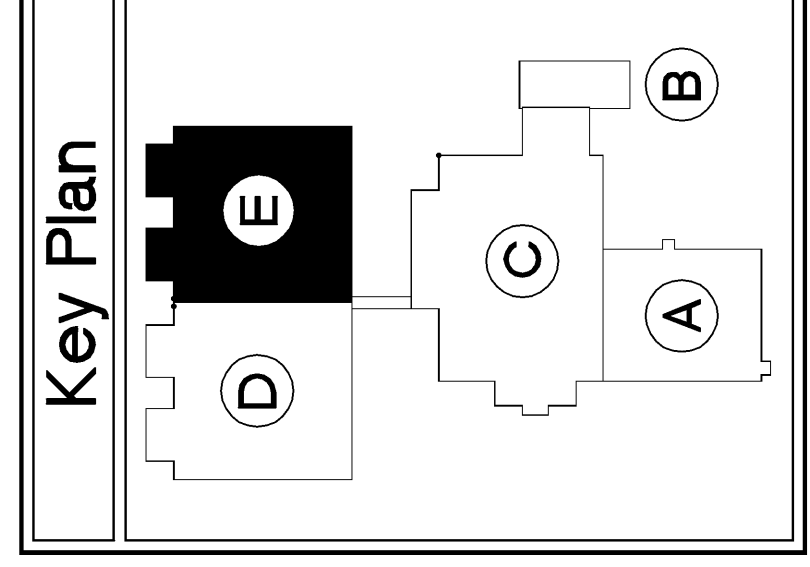


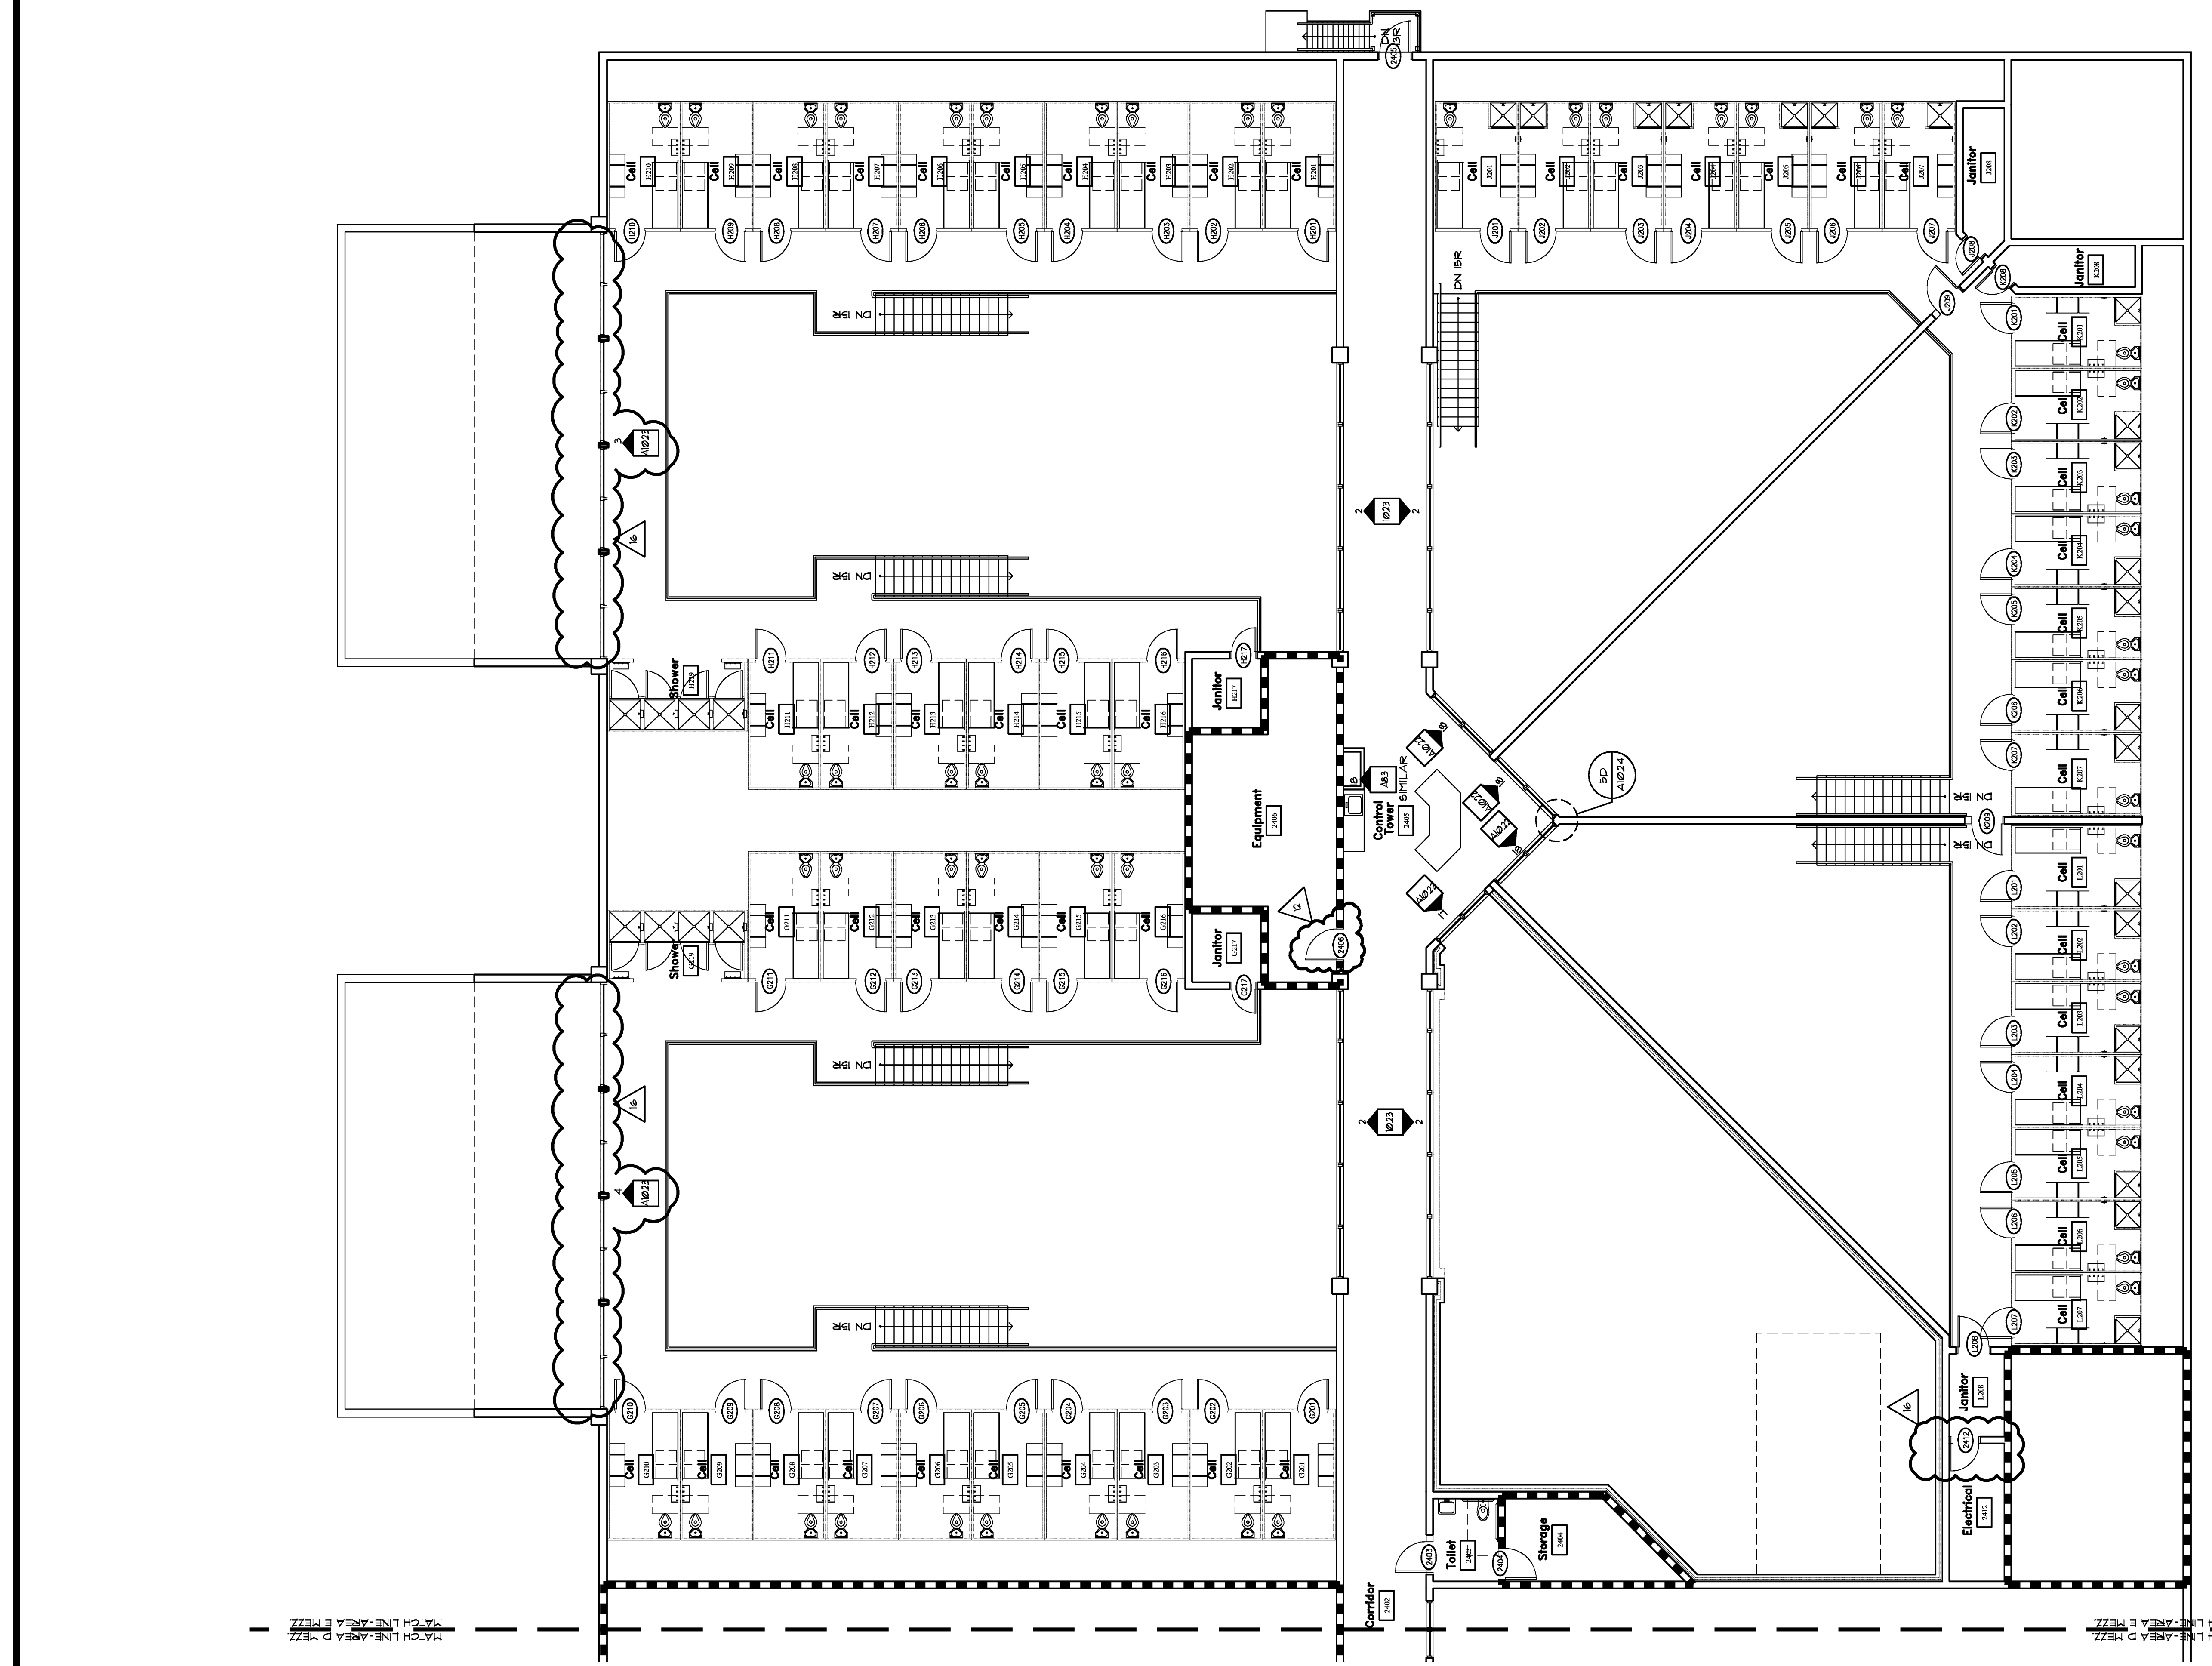

FILE NUMBER	
CAD FILE NAME	136A10-1dwg
PROJ. NUMBER	A06136
DATE	03-28-08

DATE	NO	DESCRIPTION
10/31/17		D/C./PLUMBING BID PACKAGE RELEASE
11/09/17	2	D/C./PLUMBING BID PACKAGE ADDENDUM #1
12/21/17		MECHANICAL/ELECTRICAL BID PACKAGE RELEASE
02/22/18	3	ISI #004 REVISIONS TO DOORS / FRAMES AND WINDOWS
03/28/18	4	BALANCE OF REMAINING BID PACKAGES

DOOR AND WINDOW REFERENCE PLAN AREA E MEZZANINE		
DESIGN	DRAWN	CHECKED
LD	DM	LD
SHEET TITLE		

JACKSON COUNTY JAIL
555 GENERAL JACKSON DRIVE
JEFFERSON, GEORGIA 30549

Precision Planning, Inc.
planners, engineers, architects & surveyors

P.O. Box 2210
400 Pike Boulevard
Lawrenceville, GA 30046-2210
(770) 952-8000 or (770) 952-5990 (Fax)



STAMP
REGISTERED MAIL
4-4-68
LANE & DAVIS
STAMP
RECEIVED
APR 4 1968
U.S. MAIL
U.S. DEPT. OF JUSTICE
WASHINGTON, D.C.

Fire-Rating Partition Legend

SYMBOL	ASSEMBLY	FIRE RATINGS	UL TEST
■ ■ ■ ■	8" CPU	(1) HOUR	UL-1009 REFER TO 71.627 FOR DETAIL
■ ■ ■ ■	3 9/8" or 6" METAL STUD	(1) HOUR	UL-1465 REFER TO 114.927 FOR DETAIL
■ ■ ■ ■	9" CPU	(2) HOUR	UL-1009 REFER TO 71.627 FOR DETAIL
■ ■ ■ ■	8" CPU	(4) HOUR	UL-1020 REFER TO 71.627 FOR DETAIL

General Notes

- 1 REFER TO SHEETS A1026 AND A1027 FOR DOOR SCHEDULE.

Door Notes

1. HOLLOW METAL DOORS AND FRAMES AS INDICATED ON THE DOOR SCHEDULE.
2. ALL DOORS AND FRAMES LABELED AS SH-1 INDICATES SECURITY GAUGE METAL AS DETAILED BELOW.
 - a. INTERIOR DOORS AND EXTERIOR DOORS
 - b. INTERIOR DOOR FRAMES AND EXTERIOR DOOR FRAMES
 - c. G.A. - EXTERIOR CELL WINDOW AND DOOR FRAMES
 - d. G.A. - EXTERIOR DOOR FRAMES WITH MULTIPLE LITES
 - e. G.A. - INTERIOR DOOR FRAMES WITH MULTIPLE LITES
 - f. G.A. - INTERIOR DOOR FRAMES WITH SCHEDULED DOORS OVER 3'-6" IN WIDTH.
3. ALL SECURITY HOLLOW METAL FRAMES SHALL BE 2" THICK IN THICKNESS.
4. ALL ALL SECURITY HOLLOW METAL FRAMES SOLID WITH GROUT HEAD, ALL AND BUCK, THICK FOR BOTH INTERIOR AND EXTERIOR DOORS WITH HANGING AND PRE-GROUT WALLS. PROVIDE MECHANICAL DRAWINGS FOR LITEL REQUIREMENTS AND SHOP DRAWINGS AND DETAILS.
5. BOTH DOOR BUCKS ON ALL SECURITY DOORS SHALL HAVE SHIMLAR REBAR REQUIREMENTS AS INDICATED BY THE DETAILS. THICK FOR BOTH INTERIOR AND EXTERIOR DOORS.
6. PROVIDE 3" HANGING LITES AND DOORS FOR DOOR BUCK AT ALL NON-SECURITY DOORS.
7. FOOD PASS MUST BE LOCATED TO CLEAR LOCK PREPARATION.
8. ALL EXTERIOR DOORS AND FRAMES SHALL BE GALVANIZED.
 - a. EXTERIOR DOORS ARE INDICATED AS FIRE OR SHOCK RESISTANT.
 - b. EXTERIOR DOOR FRAMES ARE INDICATED AS FIRE OR SHOCK RESISTANT.
9. REFER TO SPECIFICATIONS FOR SURVIVAL AND SHOP DRAWING REQUIREMENTS.
10. ALL DOORS & EXTERIOR LOCATIONS SHALL HAVE A WEATHERPROOF THRESHOLD SET IN ALL BED OF SEALANT.
11. FOR DOORS LOCATED IN FIRE RATED PARTITIONS, THE MAXIMUM UNDERCUT SHALL BE 3/4" TO BE IN COMPLIANCE WITH NFPA 80A. REFER TO SPECIFICATIONS FOR ALL OTHER UNDERCUT DOORS.
12. ALL DOORS INCLUDING MAXIMUM 4" DOOR THICKNESS AND BEING SUBJECT TO UNDERCUT DOORS, PROVIDE (REFER TO DOOR SCHEDULE AND DOOR SCHEDULE NOTE 4).
13. INSIDE DOOR DOOR SEALS AT ALL CHASE DOORS.