
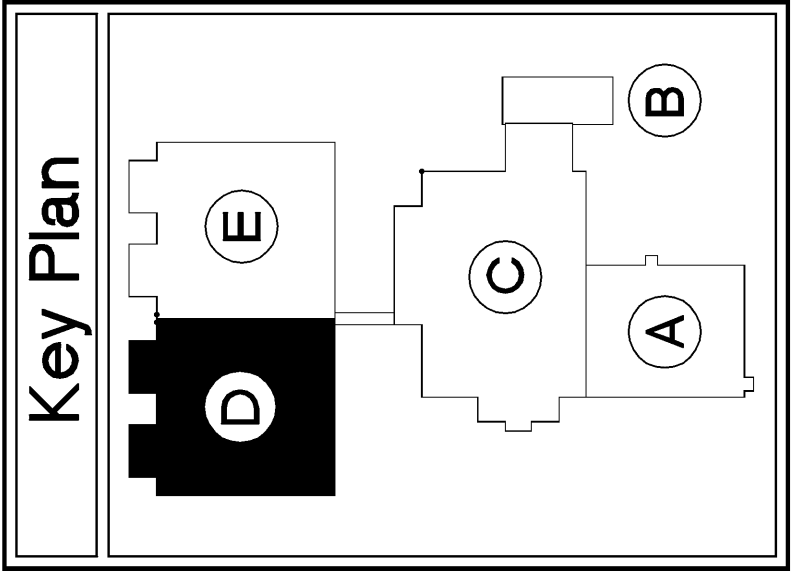
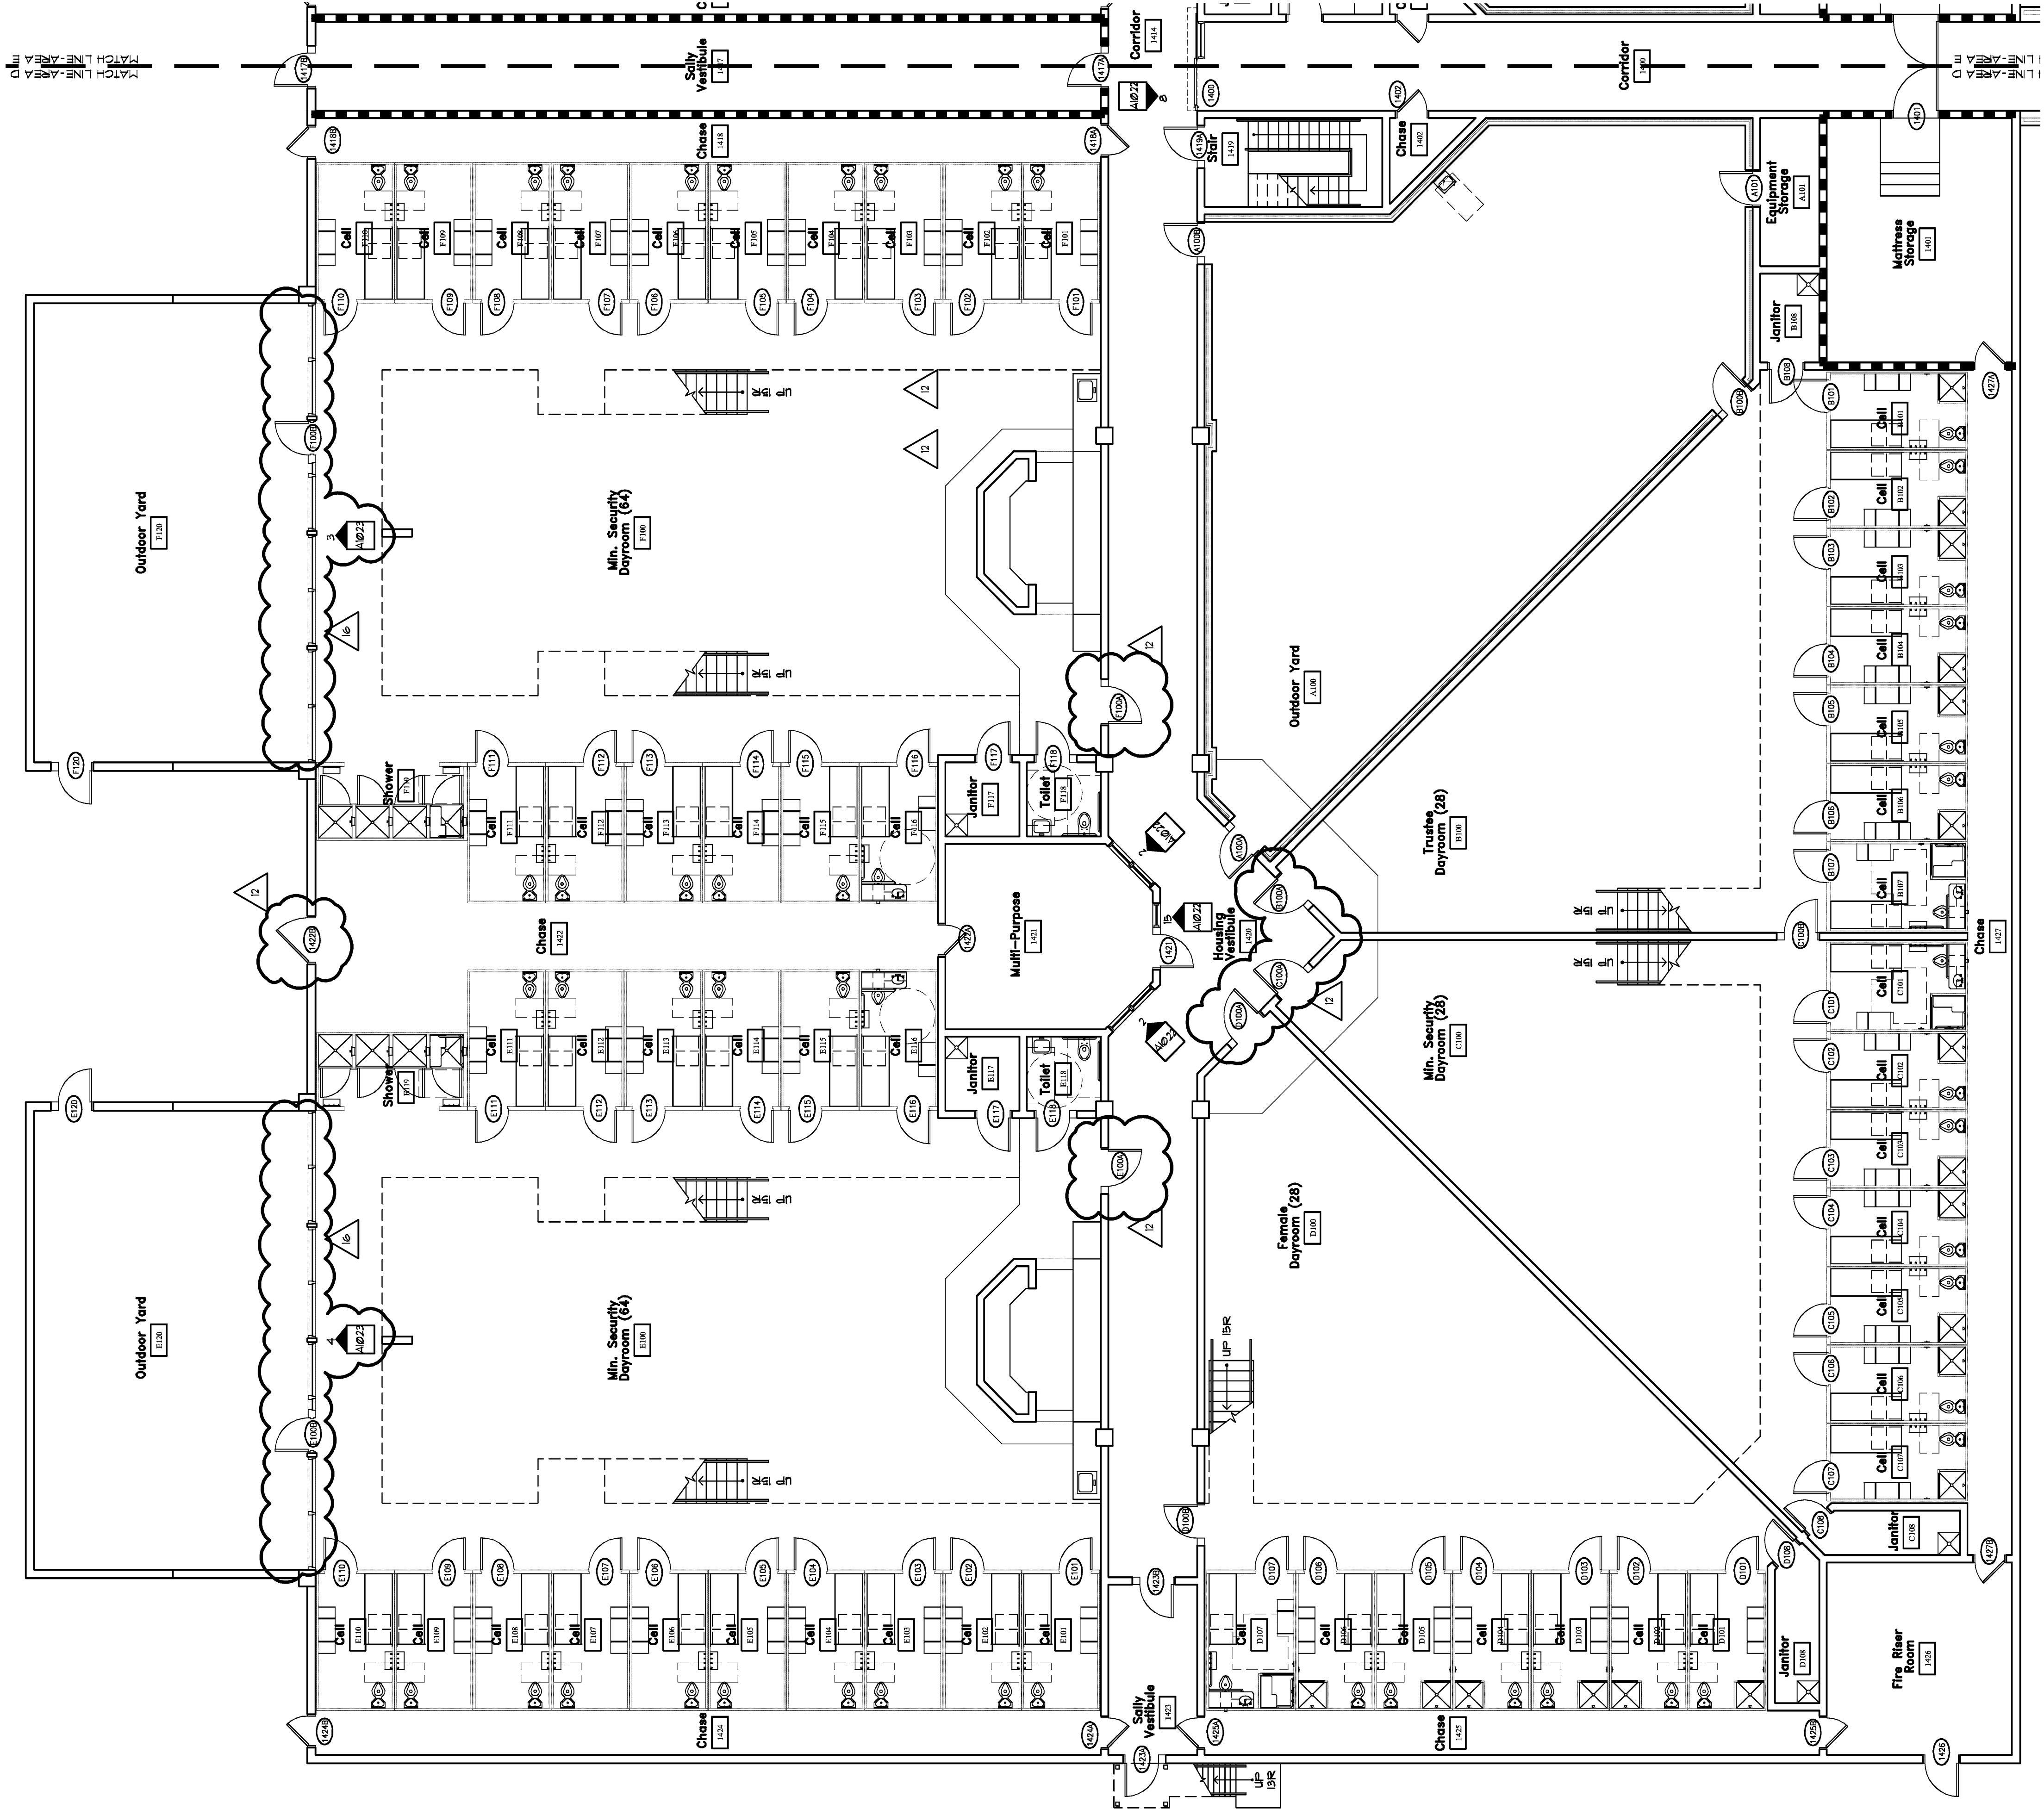


1 A10.16
Door and Window Reference Plan - Area 'D'
SCALE 1/8" = 1'-0"

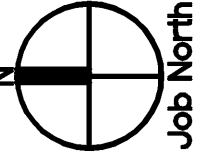

FILE NUMBER	136A10-16.dwg
CAD FILE NAME	136A10-16.dwg
PROJ. NUMBER	136A10-16.dwg
DATE	03-28-08

DATE	NO	DESCRIPTION
10/31/07	2	D.E.C./PLUMBING BID PACKAGE RELEASE
11/09/07	3	D.E.C./PLUMBING BID PACKAGE ADEQUATE #1
12/21/07	4	MECHANICAL/ELECTRICAL BID PACKAGE RELEASE
02/22/08	5	AS1 #304 REVISIONS TO DOORS / FRAMES AND WINDOWS
03/28/08	6	BALANCE OF REMAINING BID PACKAGES

SHEET TITLE	DOOR AND WINDOW REFERENCE PLAN
LCD	DESIGN
DM	DRAWN
LCD	CHECKED

PROJECT	JACKSON COUNTY JAIL 555 GENERAL JACKSON DRIVE JEFFERSON, GEORGIA 30549
---------	--

P.L.O. Box 2210 400 Pike Boulevard Lawrenceville, GA 30046-2210 (770) 338-8000 or (770) 962-8000 (Fax) (770) 822-5990	Precision Planning, Inc. Planners, engineers, architects & surveyors
---	---

STAMP	REGISTERED ARCHITECT LANE G. DAVIS 4-4-08
-------	---

Fire-Rating Partition Legend			
SYMBOL	ASSEMBLY	FIRE RATING	UL TEST
---	8" CTU	(1) HOUR	UL-150B REFER TO 21.521 FOR DETAIL
---	3 1/2" x 6" METAL STUD	(1) HOUR	UL-150B REFER TO 21.521 FOR DETAIL
---	8" CTU	(2) HOUR	UL-150B REFER TO 21.521 FOR DETAIL
---	8" CTU	(4) HOUR	UL-150B REFER TO 21.521 FOR DETAIL

General Notes	
1.	REFER TO SHEETS A1026 AND A1027 FOR DOOR SCHEDULE

Door Notes	
1.	HOLLOW METAL DOORS AND FRAMES AS INDICATED ON THE DOOR SCHEDULE
2.	ALL DOORS AND FRAMES LABELED AS SHOWN INDICATES SECURITY GAUGE METAL AS BEING USED FOR ALL DOORS AND FRAMES
3.	ALL INTERIOR AND EXTERIOR DOORS SHALL BE 3 1/2" x 6" METAL STUD
4.	ALL INTERIOR AND EXTERIOR DOORS SHALL BE 3 1/2" x 6" METAL STUD
