

|   |  |
|---|--|
| 4" WIDE x 8" HIGH x 16" LONG SPLIT FACE CHU VENEER IN RUNNING BOND PATTERN - MONTICELLO RED BY USA BLOCK OR ARCHITECT APPROVED EQUAL.     |  |
| 4" WIDE x 8" HIGH x 16" LONG SPLIT FACE CHU VENEER IN RUNNING BOND PATTERN - TERRACE ROOM SLATE BY USA BLOCK OR ARCHITECT APPROVED EQUAL. |  |
| 4" WIDE x 8" HIGH x 16" LONG SPLIT FACE CHU VENEER IN RUNNING BOND PATTERN - IMPORTED LINEN BY USA BLOCK OR ARCHITECT APPROVED EQUAL.     |  |
| STEEL FRAMING FOR CANOPY SUPPORT PAINT REFER TO A3.4.                                                                                     |  |
| PRE-FINISHED ALUMINUM CORNS - COLOR TO BE SELECTED BY ARCHITECT/OWNER.                                                                    |  |
| EIFS - COLOR TO BE SELECTED BY ARCHITECT/OWNER.                                                                                           |  |
| PRECAST CONCRETE WALL PANEL.   |  |
| CONTROL JOINT - REFER TO 11/A217   |  |
| ALUMINUM STORE FRONT WINDOW - REFER TO A1020                                                                                              |  |
| PANEL JOINT AND SEALANT: COORDINATE JOINT LOCATIONS WITH PRECAST MANUFACTURER.                                                            |  |
| PRE-FINISHED METAL CONDUCTOR HEAD AND DOWNPOUT.                                                                                           |  |
| OVERFLOW SCUPPER - REFER TO A31   |  |
| PRE-ENGINEERED METAL CANOPY. COLOR TO BE SELECTED BY ARCHITECT/OWNER.                                                                     |  |
| EXTERIOR LIGHT FIXTURE - REFER TO ELECTRICAL DRAWINGS                                                                                     |  |
| CONCRETE FILLED BOLLARD. PAINT SAFETY YELLOW. REFER TO A16                                                                                |  |
| OVERHEAD ROLLING DOOR. PAINT TO MATCH E2.                                                                                                 |  |
| SECURITY FENCE - REFER TO SHEET A14 FOR DETAILS                                                                                           |  |
| 36" DIAMETER RAZOR WIRE - REFER TO SPECIFICATIONS                                                                                         |  |
| PLAQUE - REFER TO 1/A5.3   |  |
| PRECAST REVEAL - REFER TO 11/A5.3   |  |
| TRANSLUCENT PANEL - REFER TO WINDOW SCHEDULE                                                                                              |  |
| 4" WIDE x 8" HIGH x 16" LONG SMOOTH FACE CHU BILL. IMPORTED LINEN BY USA BLOCK OR ARCHITECT APPROVED EQUAL.                               |  |
| EXPOSED CONCRETE - RUB SMOOTH.   |  |
| LAPINATED DOCK BUMPER.   |  |
| HOLLOW METAL WINDOW/DOOR FRAME. PAINT TO MATCH E2.                                                                                        |  |


Exterior Finish Legend

|   |  |
|---|--|
| 1. ALL EXTERIOR MORTAR COLOR SHALL MATCH E2.   |  |
| 2. PROVIDE CONCAVE MORTAR JOINTS.   |  |
| 3. ALL MASONRY VENEER MORTAR SHALL BE TYPE N PER ASTM C270.   |  |
| 4. ALL MORTAR SHALL BE APPROVED ON MASONRY MOCKUP PANEL.   |  |
| 5. PRIOR TO INSTALLING MASONRY CONSTRUCT MASONRY MOCKUP PANEL TO REPRESENT THE FINISH AND JOINTS. THE MASONRY SHALL BE CONSTRUCTED IN THE PRESENCE OF THE ARCHITECT AND THE MASONRY SHALL BE APPROVED BY THE ARCHITECT. |  |
| 6. THE EXTERIOR FINISH COLOR OF THE EXTERIOR HOLLOW METAL DOORS AND THEIR FRAMES LOCATED IN A CONFINED WALL SHALL MATCH E2.   |  |
| 7. FRAMES LOCATED IN PRECAST CONCRETE WALL PANELS SHALL MATCH THE PRECAST CONCRETE WALL PANEL COLOR.   |  |
| 8. EIFS EXPANSION JOINTS SHALL BE LOCATED PER THE WRITTEN REQUIREMENTS OF THE MANUFACTURER.   |  |

Exterior Finish Notes


|   |  |
|---|--|
| 1. PROVIDE END JOINT FLASHING AT TOP OF ALL WINDOWS AND DOORS.   |  |
| 2. END JOINTS UNDER THE FLASHING IN JUST CONTIGUOUS BAY AS PER US UNDER OPENINGS IN THE WALL. THE ENDS OF THE FLASHING SHALL BE EXTENDED BEYOND THE JAMB LINES ON BOTH SIDES AND SHALL BE TURNED UP INTO THE HEAD JOINT. GENERAL NOTES AT EACH END TO PORT A DATA. |  |
| 3. THE WALL TO MATCH A DATA. TERMINATION OF THROUGH-WALL FLASHING BEHIND THE EXTERIOR FACE OF THE WALL IS NOT ACCEPTABLE.   |  |

General Flashing Notes

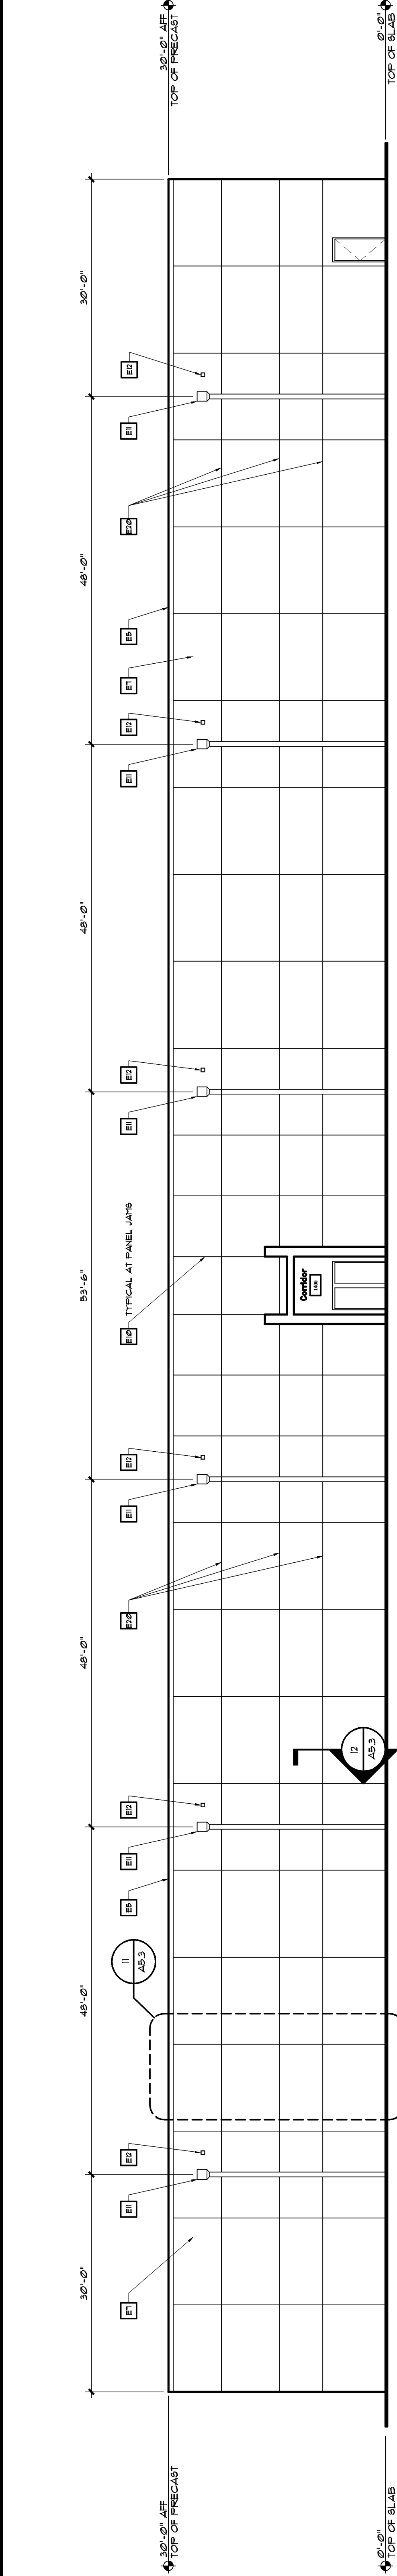


1 Exterior Elevation

SCALE 3/32" = 1'-0"

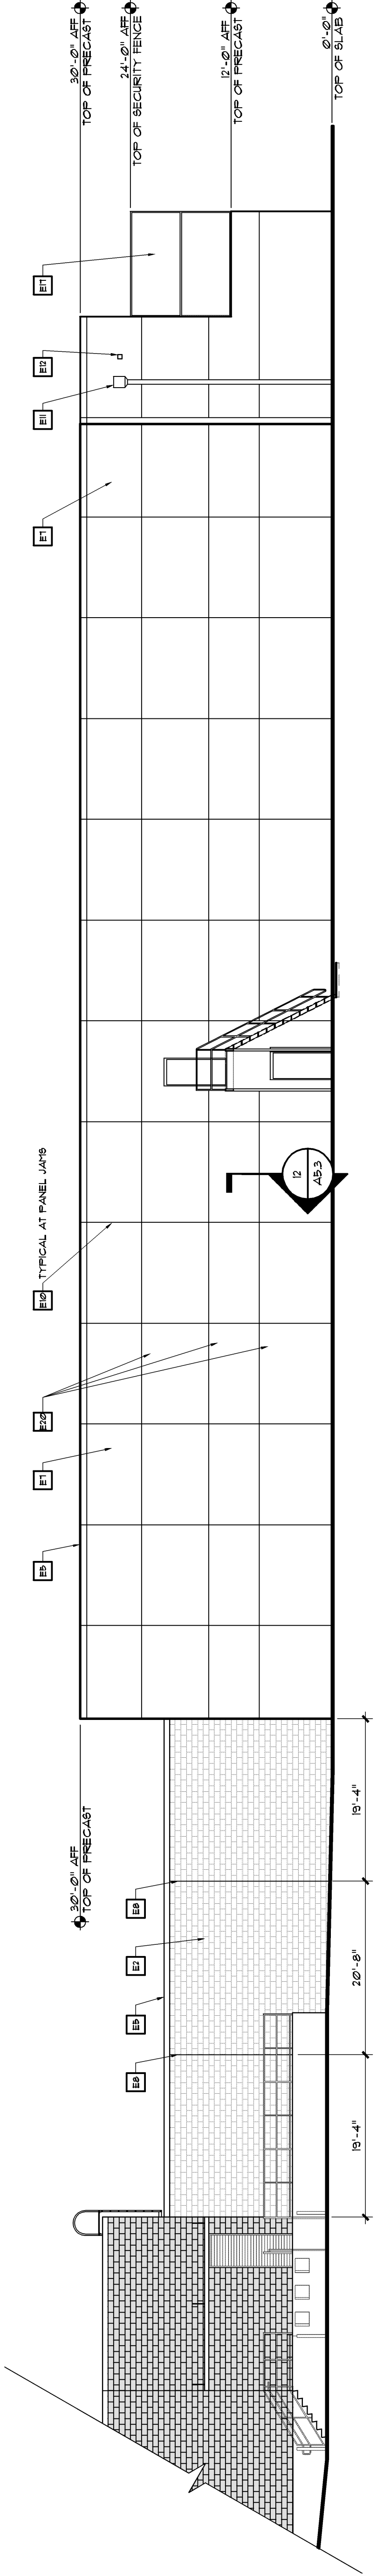


2 Exterior Elevation

SCALE 3/32" = 1'-0"

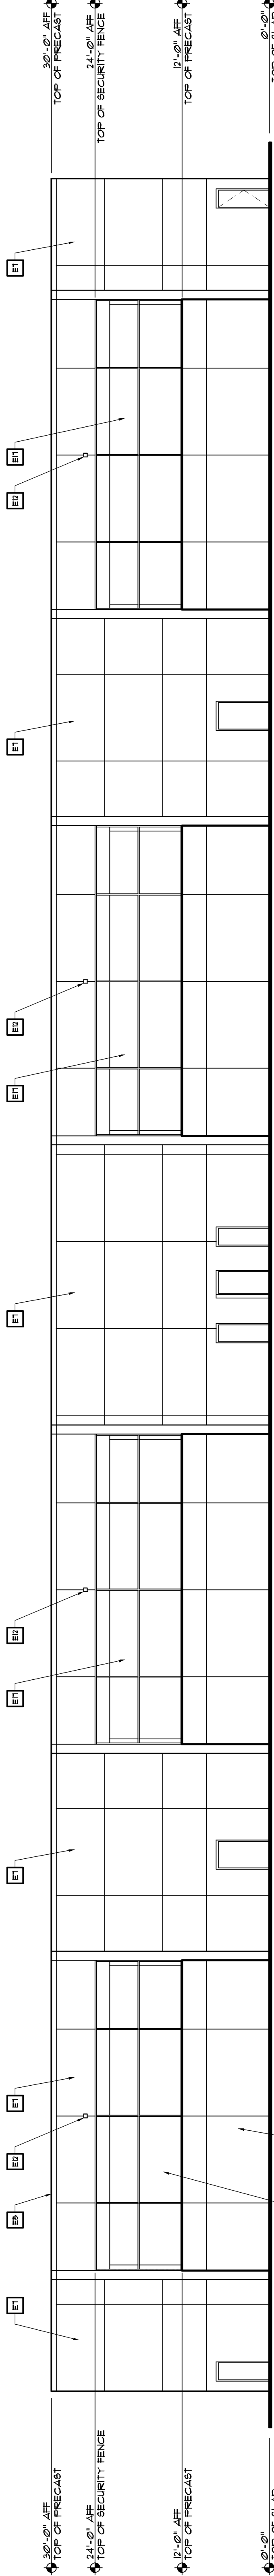

3 Exterior Elevation

SCALE 3/32" = 1'-0"

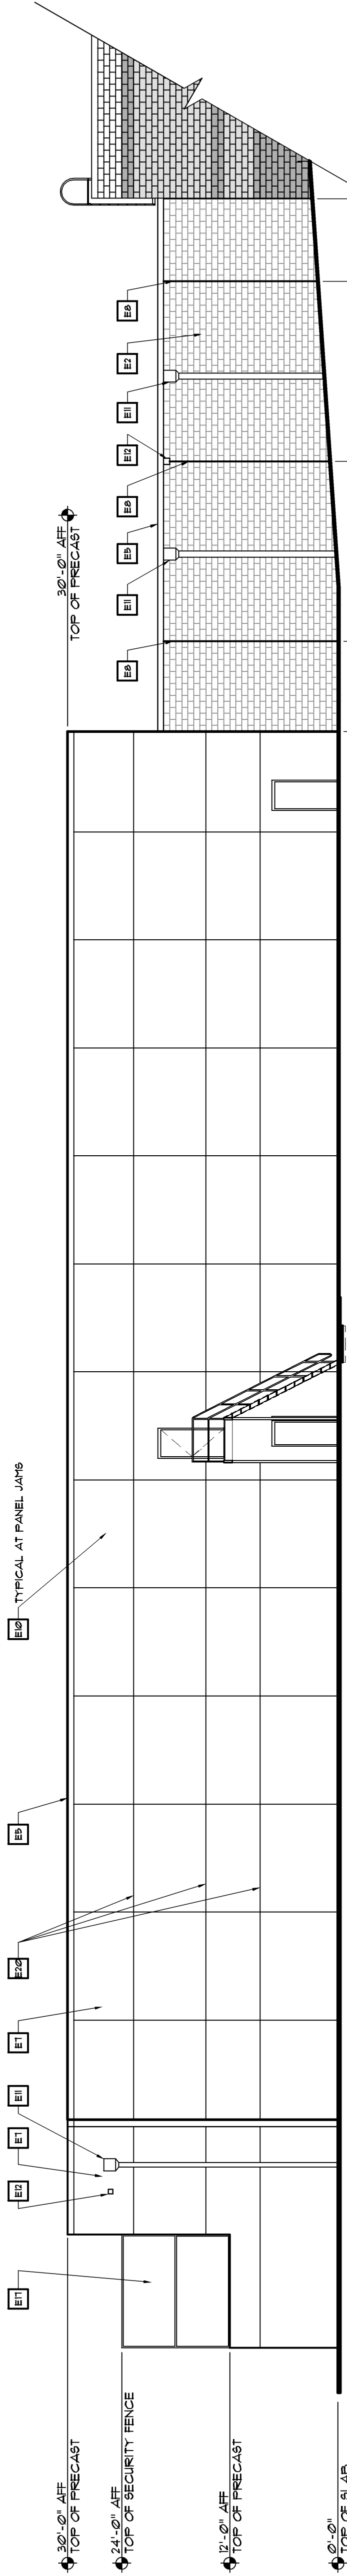

4 Exterior Elevation

SCALE 3/32" = 1'-0"