
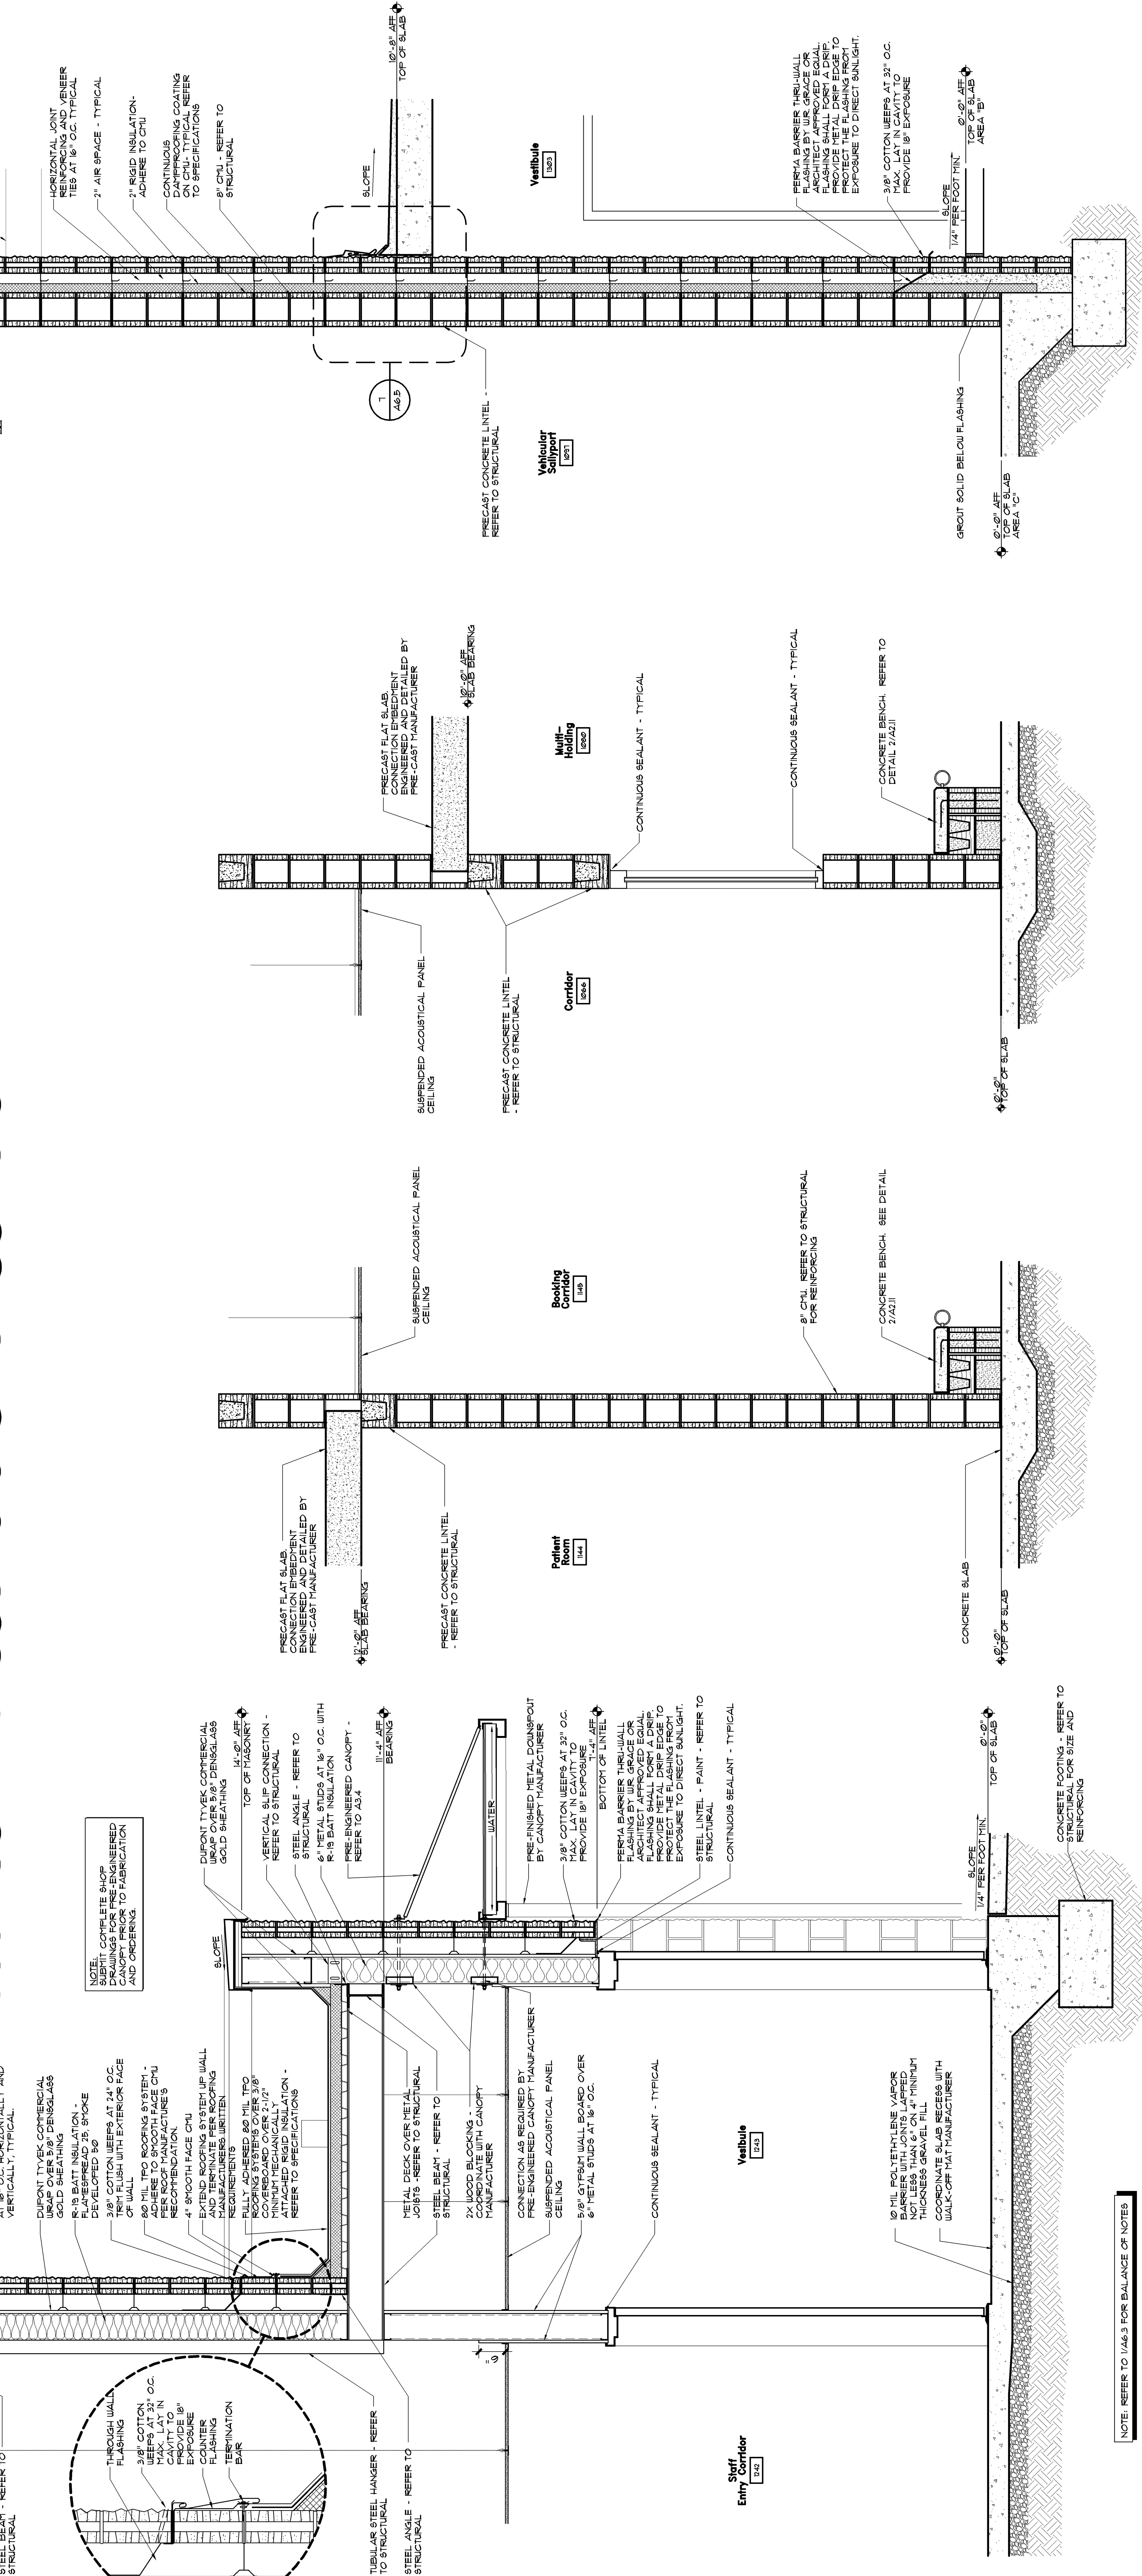


FILE NUMBER CAD FILE NAME PROJ. NUMBER DATE A65 136 A65.dwg A0696 03-28-08		RELEASE 08/20/08 03/28/08 DATE NO DESCRIPTION 9 MASONRY/F.P./KITCHEN BID PACKAGE RELEASE BALANCE OF REMAINING BID PACKAGES AS1 #14 OVSUM BOARD SOFFIT CLARIFICATIONS		SHEET TITLE LSD BKS LSD ENLARGED AR6A AND B SECTIONS		PROJECT JEFFERSON, GEORGIA 30549 JACKSON COUNTY JAIL 555 GENERAL JACKSON DRIVE 400 Pkts Boulevard P.O. Box 22210 (Fax) (770) 822-5990 (770) 338-8000 or (770) 962-8000 LOCATIONS: CA 30046-2210		STAMP PRECISION PLANNING, INC.  PRECISION PLANNING, INC. planners, engineers, architects & surveyors		STAMP PRECISION PLANNING, INC.  PRECISION PLANNING, INC. planners, engineers, architects & surveyors	
---	--	--	--	--	--	--	--	--	--	--	--

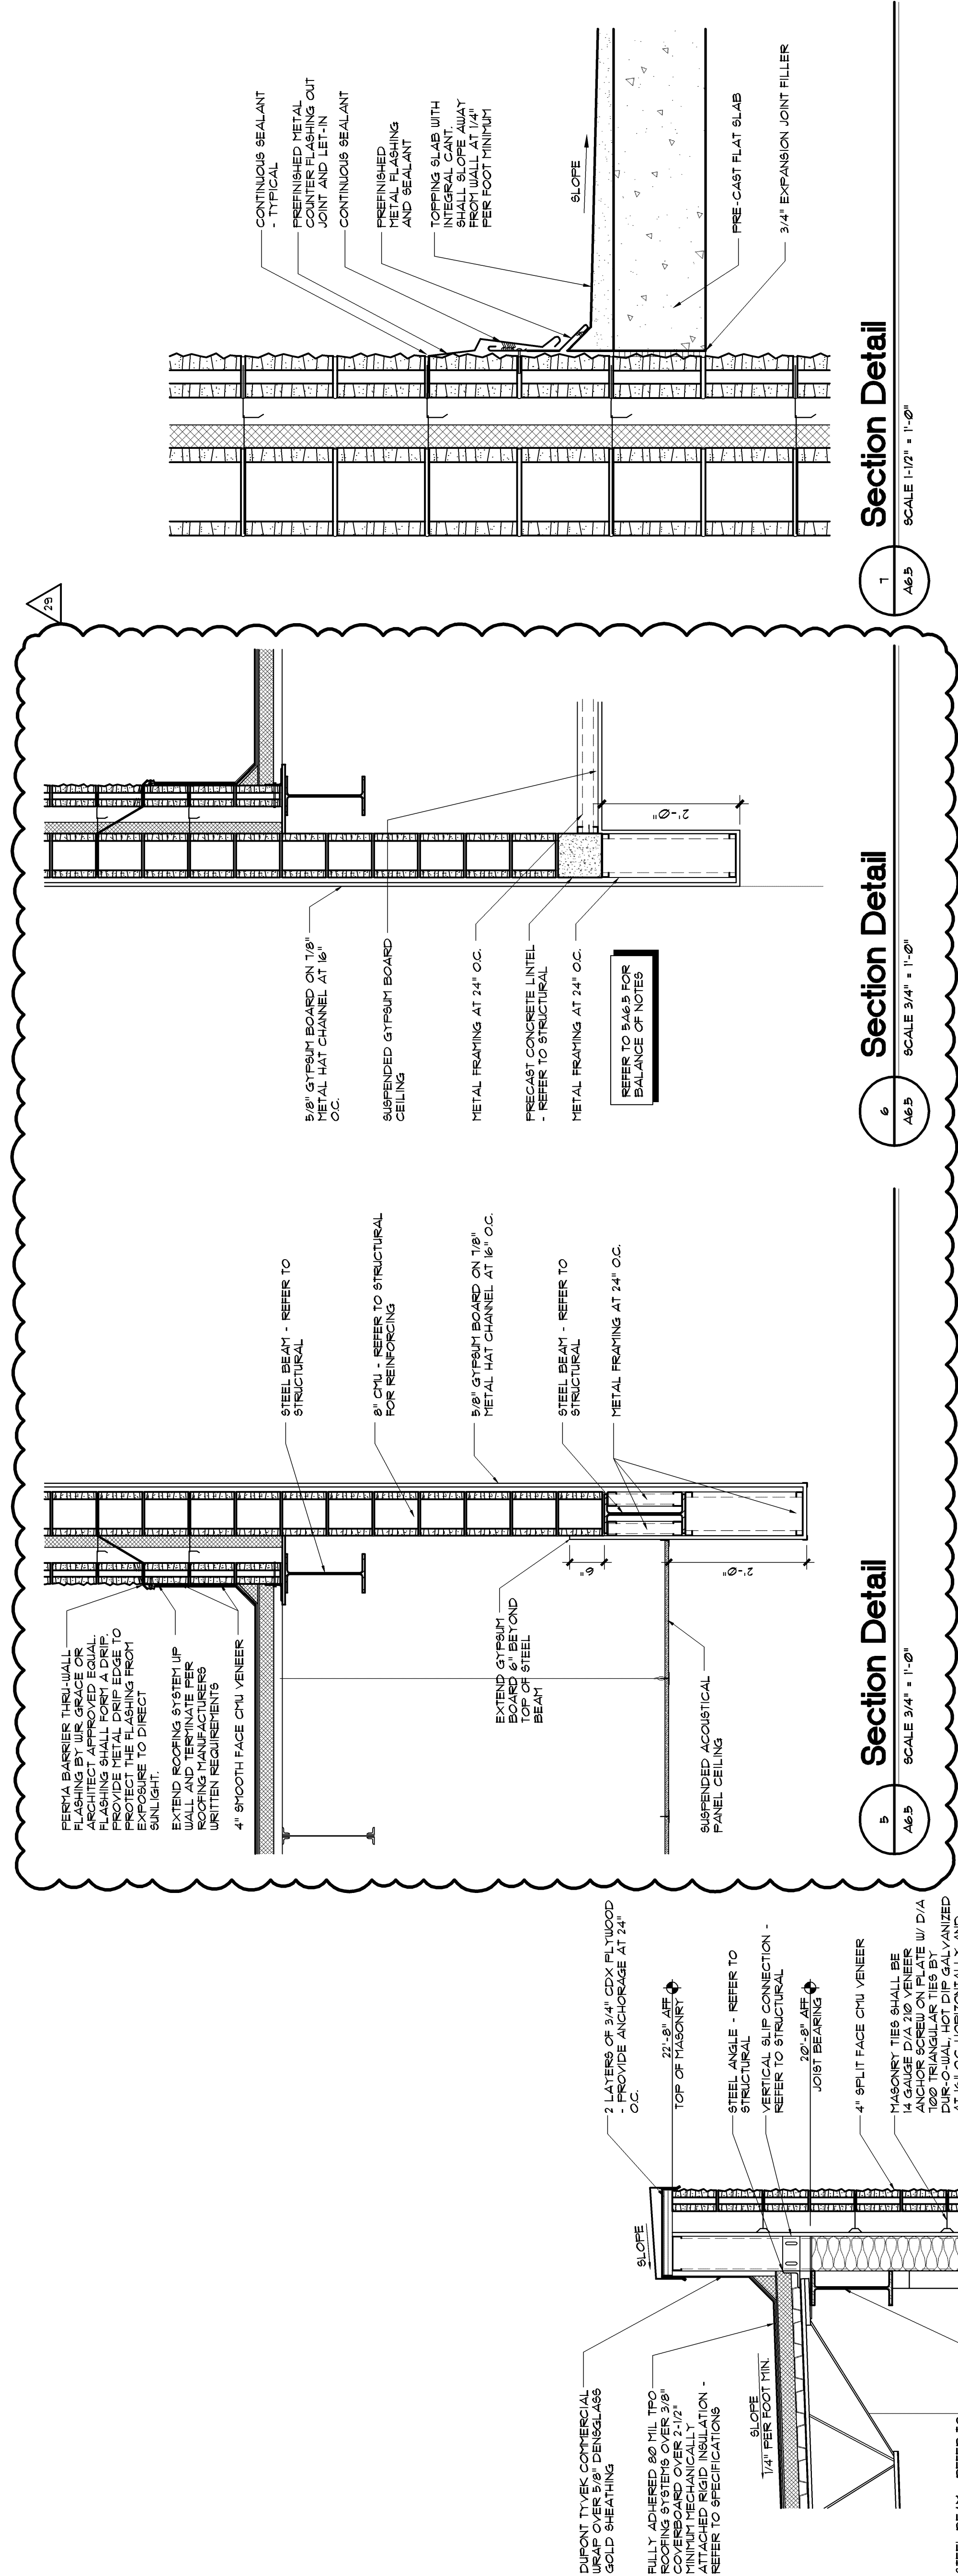

NOTE. REFER TO 1/A&S FOR BALANCE OF NOTES

4

SCALE 3/4" = 1'-0"

Dispatch Center Entry Section

3
A65

Wall Section

SCALE 3/4" = 1'-0"

2 Wall Section
SCALE 3/4" = 1'-0"

Section • Vestibule #1243
SCALE 3/4" = 1'-0"