



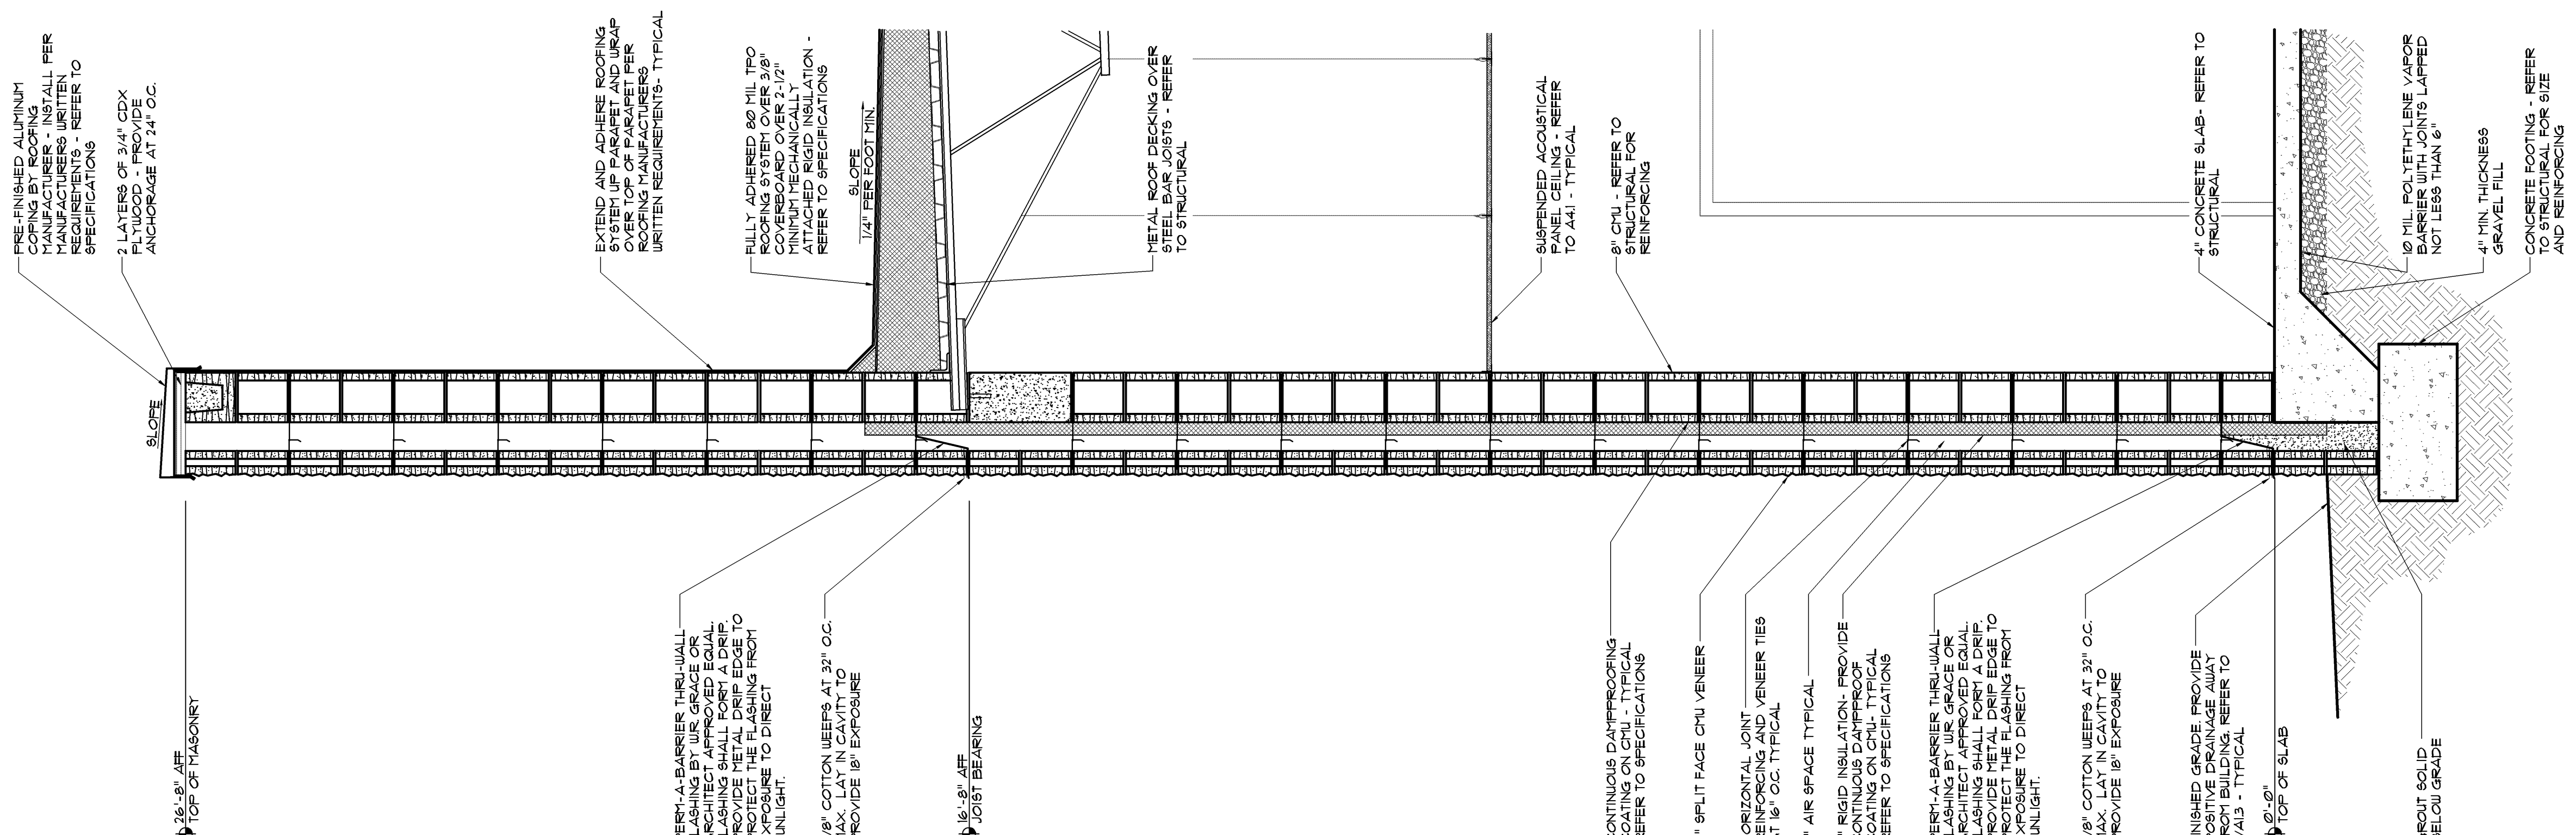

1 Wall Section  
A6.3 SCALE 3/4" = 1'-0"

2 Wall Section  
A6.3 SCALE 3/4" = 1'-0"


NOTE: REFER TO J44.3 FOR BALANCE OF NOTES

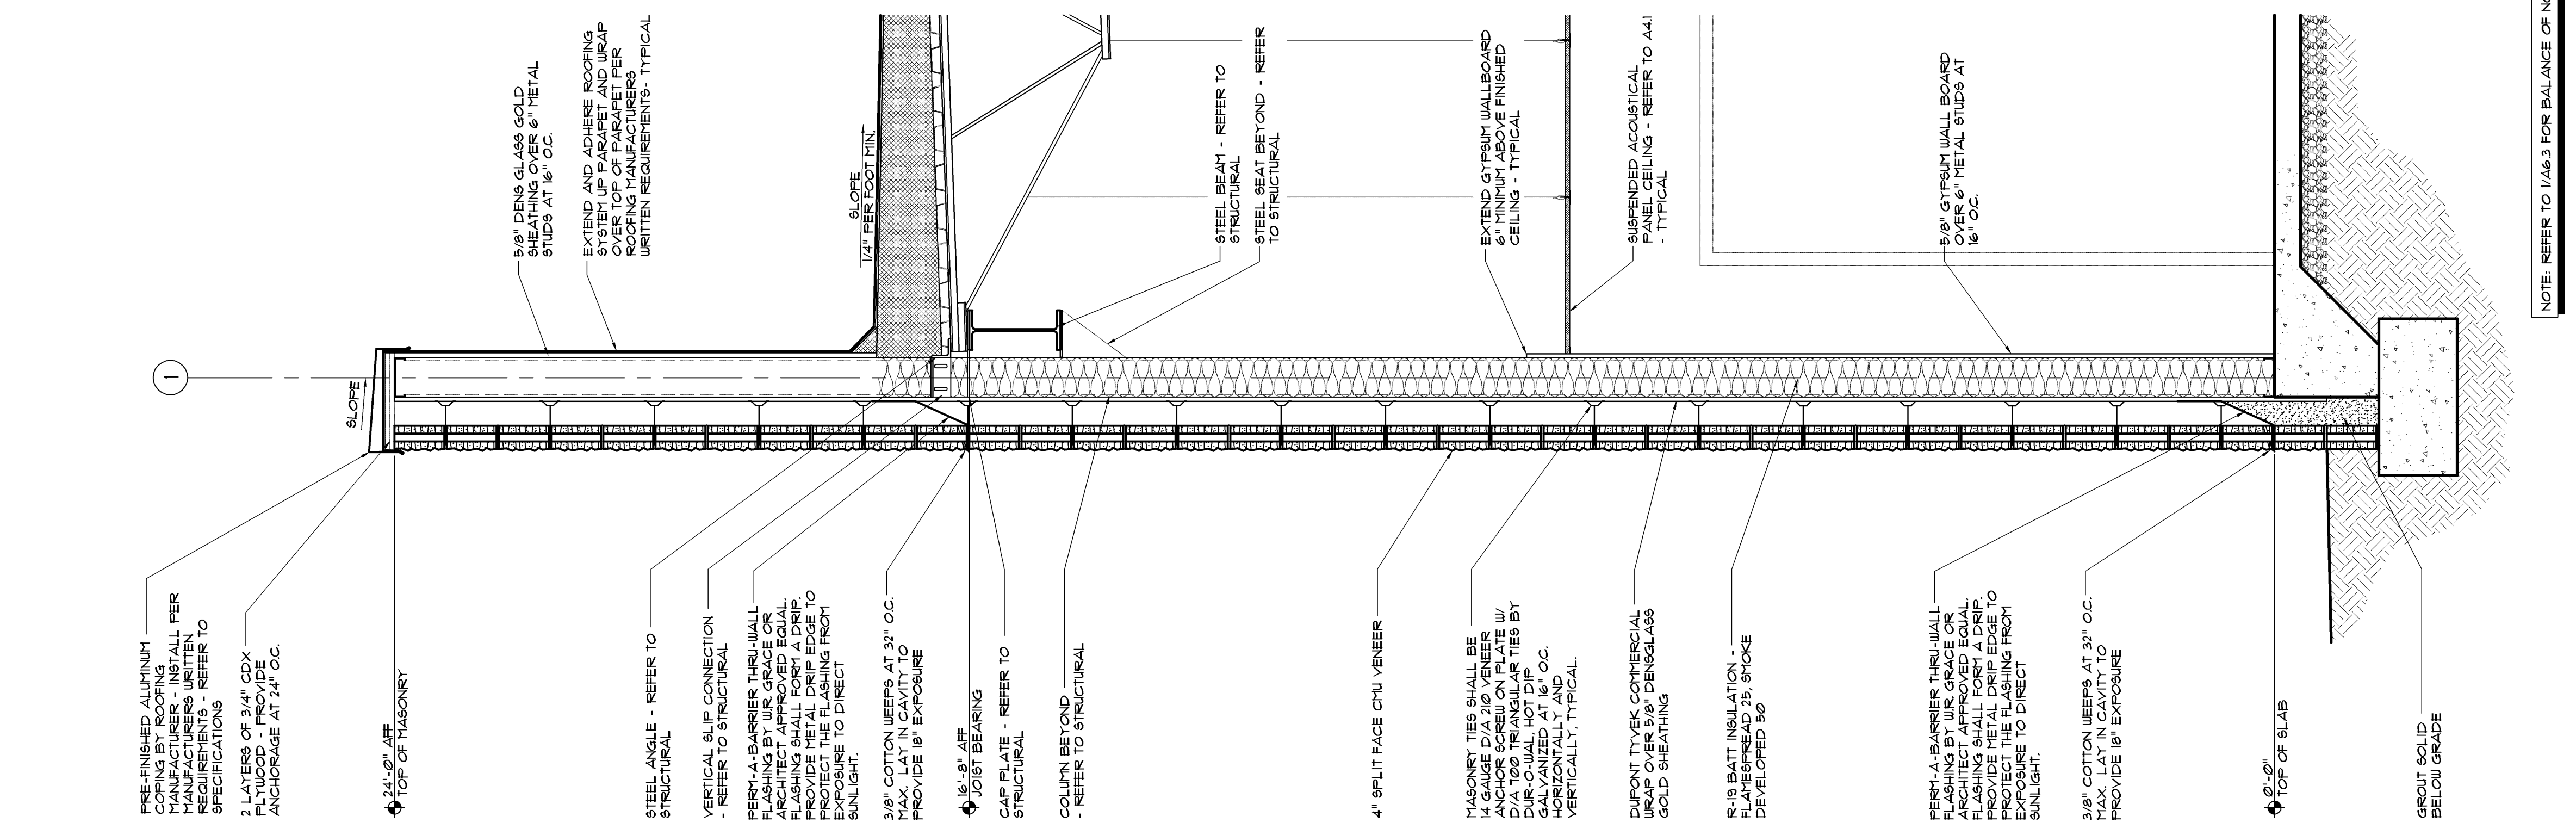

3 Wall Section  
A6.3 SCALE 3/4" = 1'-0"

Wall Section  
A6.3 SCALE 3/4" = 1'-0"


NOTE: REFER TO J44.3 FOR BALANCE OF NOTES

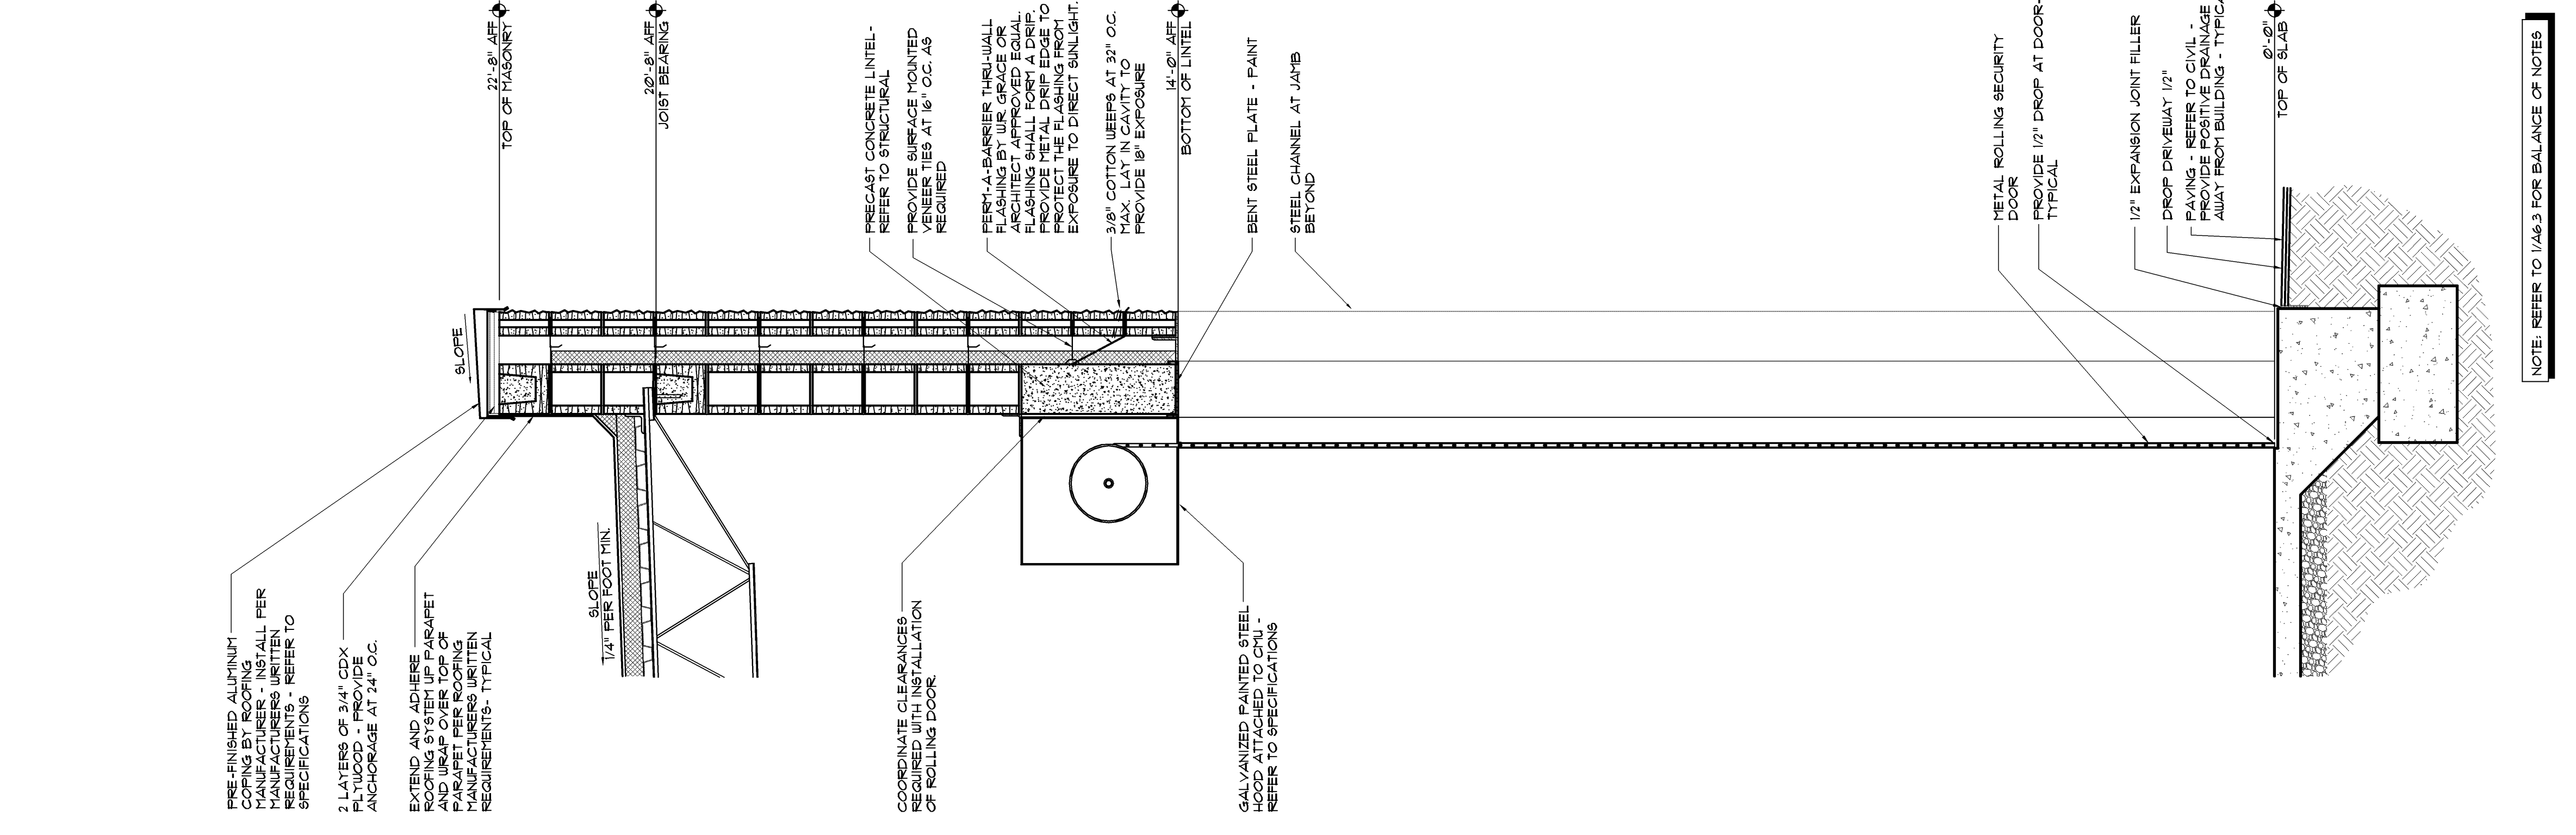


4 Wall Section  
A6.3 SCALE 3/4" = 1'-0"

Wall Section  
A6.3 SCALE 3/4" = 1'-0"

NOTE: REFER TO J44.3 FOR BALANCE OF NOTES

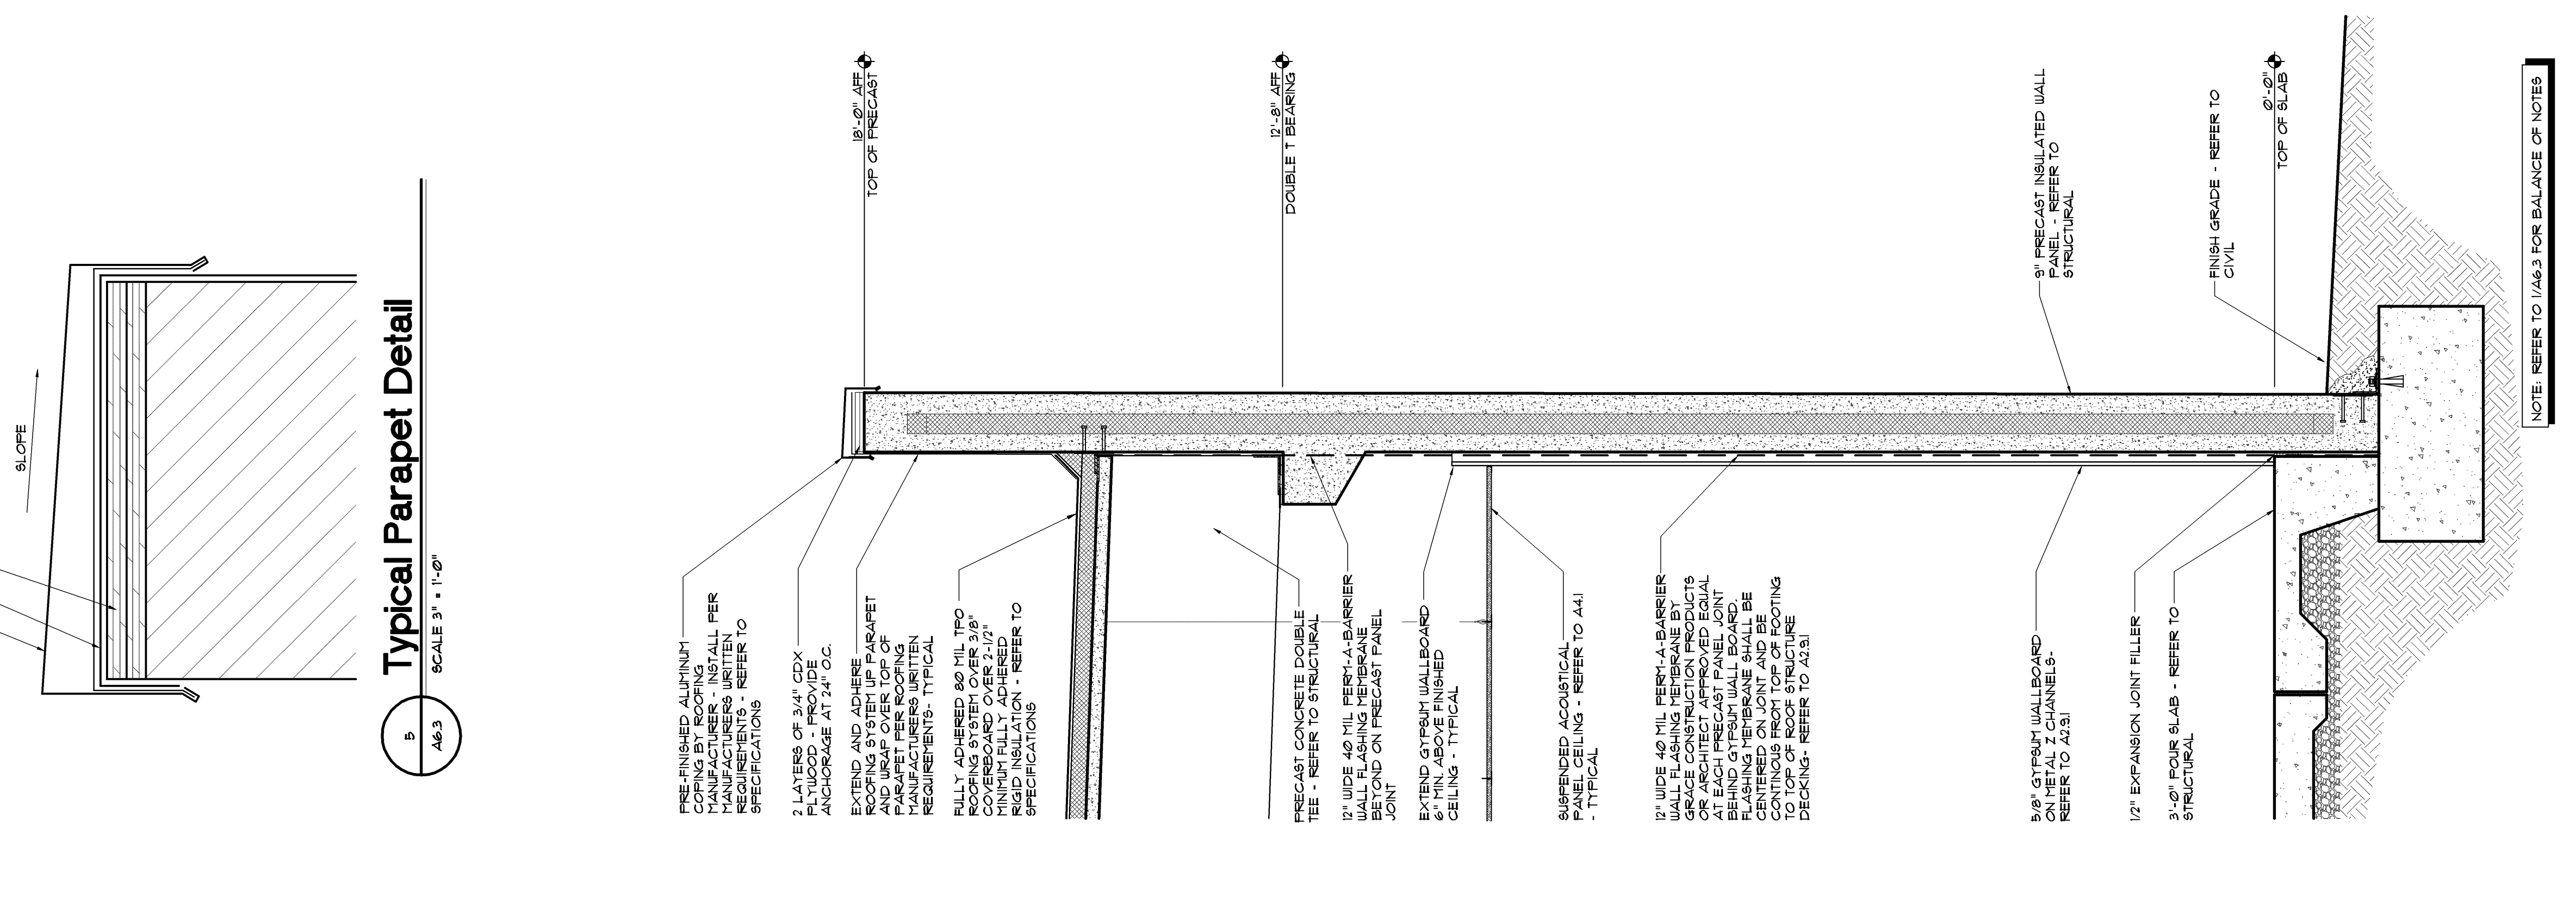

5 Typical Parapet Detail  
A6.3 SCALE 3" = 1'-0"

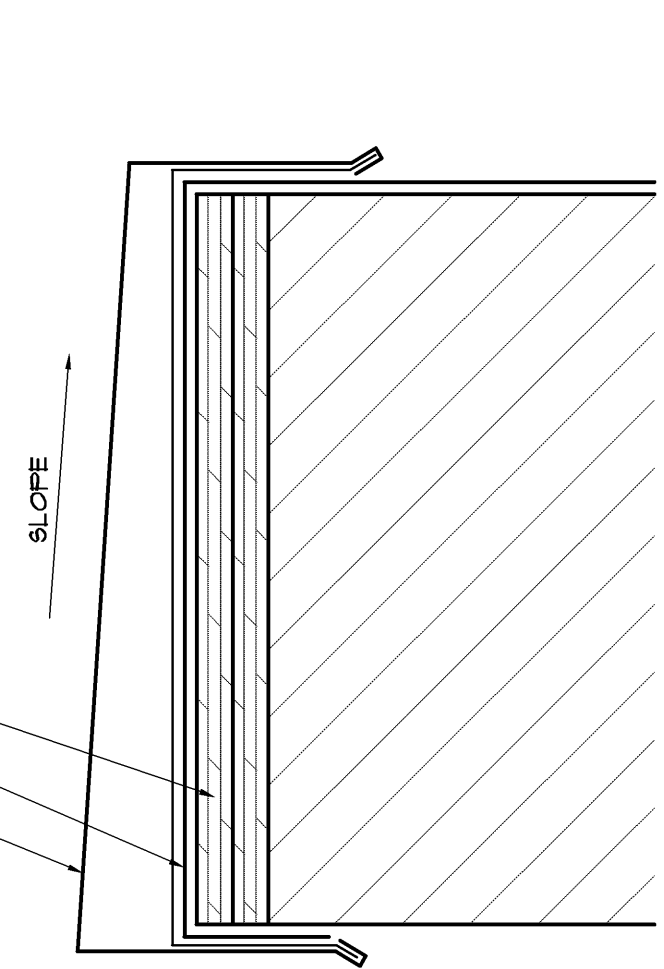

FILE NUMBER  
CADD FILE NAME  
PROJECT NUMBER  
DATE

186 A6.3.dwg  
A6036  
03-28-08

RELEASE

DATE NO DESCRIPTION  
03/28/08  
03/28/08

BALANCE OF REMAINING BID PACKAGES  
MASONRY/F.P./KITCHEN BID PACKAGE RELEASE

SHEET TITLE

WALL SECTIONS  
AREA A AND B

DESIGN  
LBD  
RKS  
LBD  
CHECKED

PROJECT

JACKSON COUNTY JAIL  
555 GENERAL JACKSON DRIVE  
JEFFERSON, GEORGIA 30549

STAMP

REGISTERED ARCHITECT  
LANE G. DAVIS  
4-4-08

P.O. Box 2210  
400 Pike Boulevard  
Lawrenceville, GA 30046-2210  
(770) 338-8000 or (770) 962-8000  
(Fax) (770) 822-5990  
Precision Planning, Inc.  
planners, engineers, architects & surveyors

THIS DOCUMENT IS THE PROPERTY OF PRECISION PLANNING, INC. AND IS NOT TO BE REPRODUCED OR TRANSMITTED IN ANY FORM OR BY ANY MEANS, ELECTRONIC OR MECHANICAL, WITHOUT PERMISSION IN WRITING FROM PRECISION PLANNING, INC. © 2008