
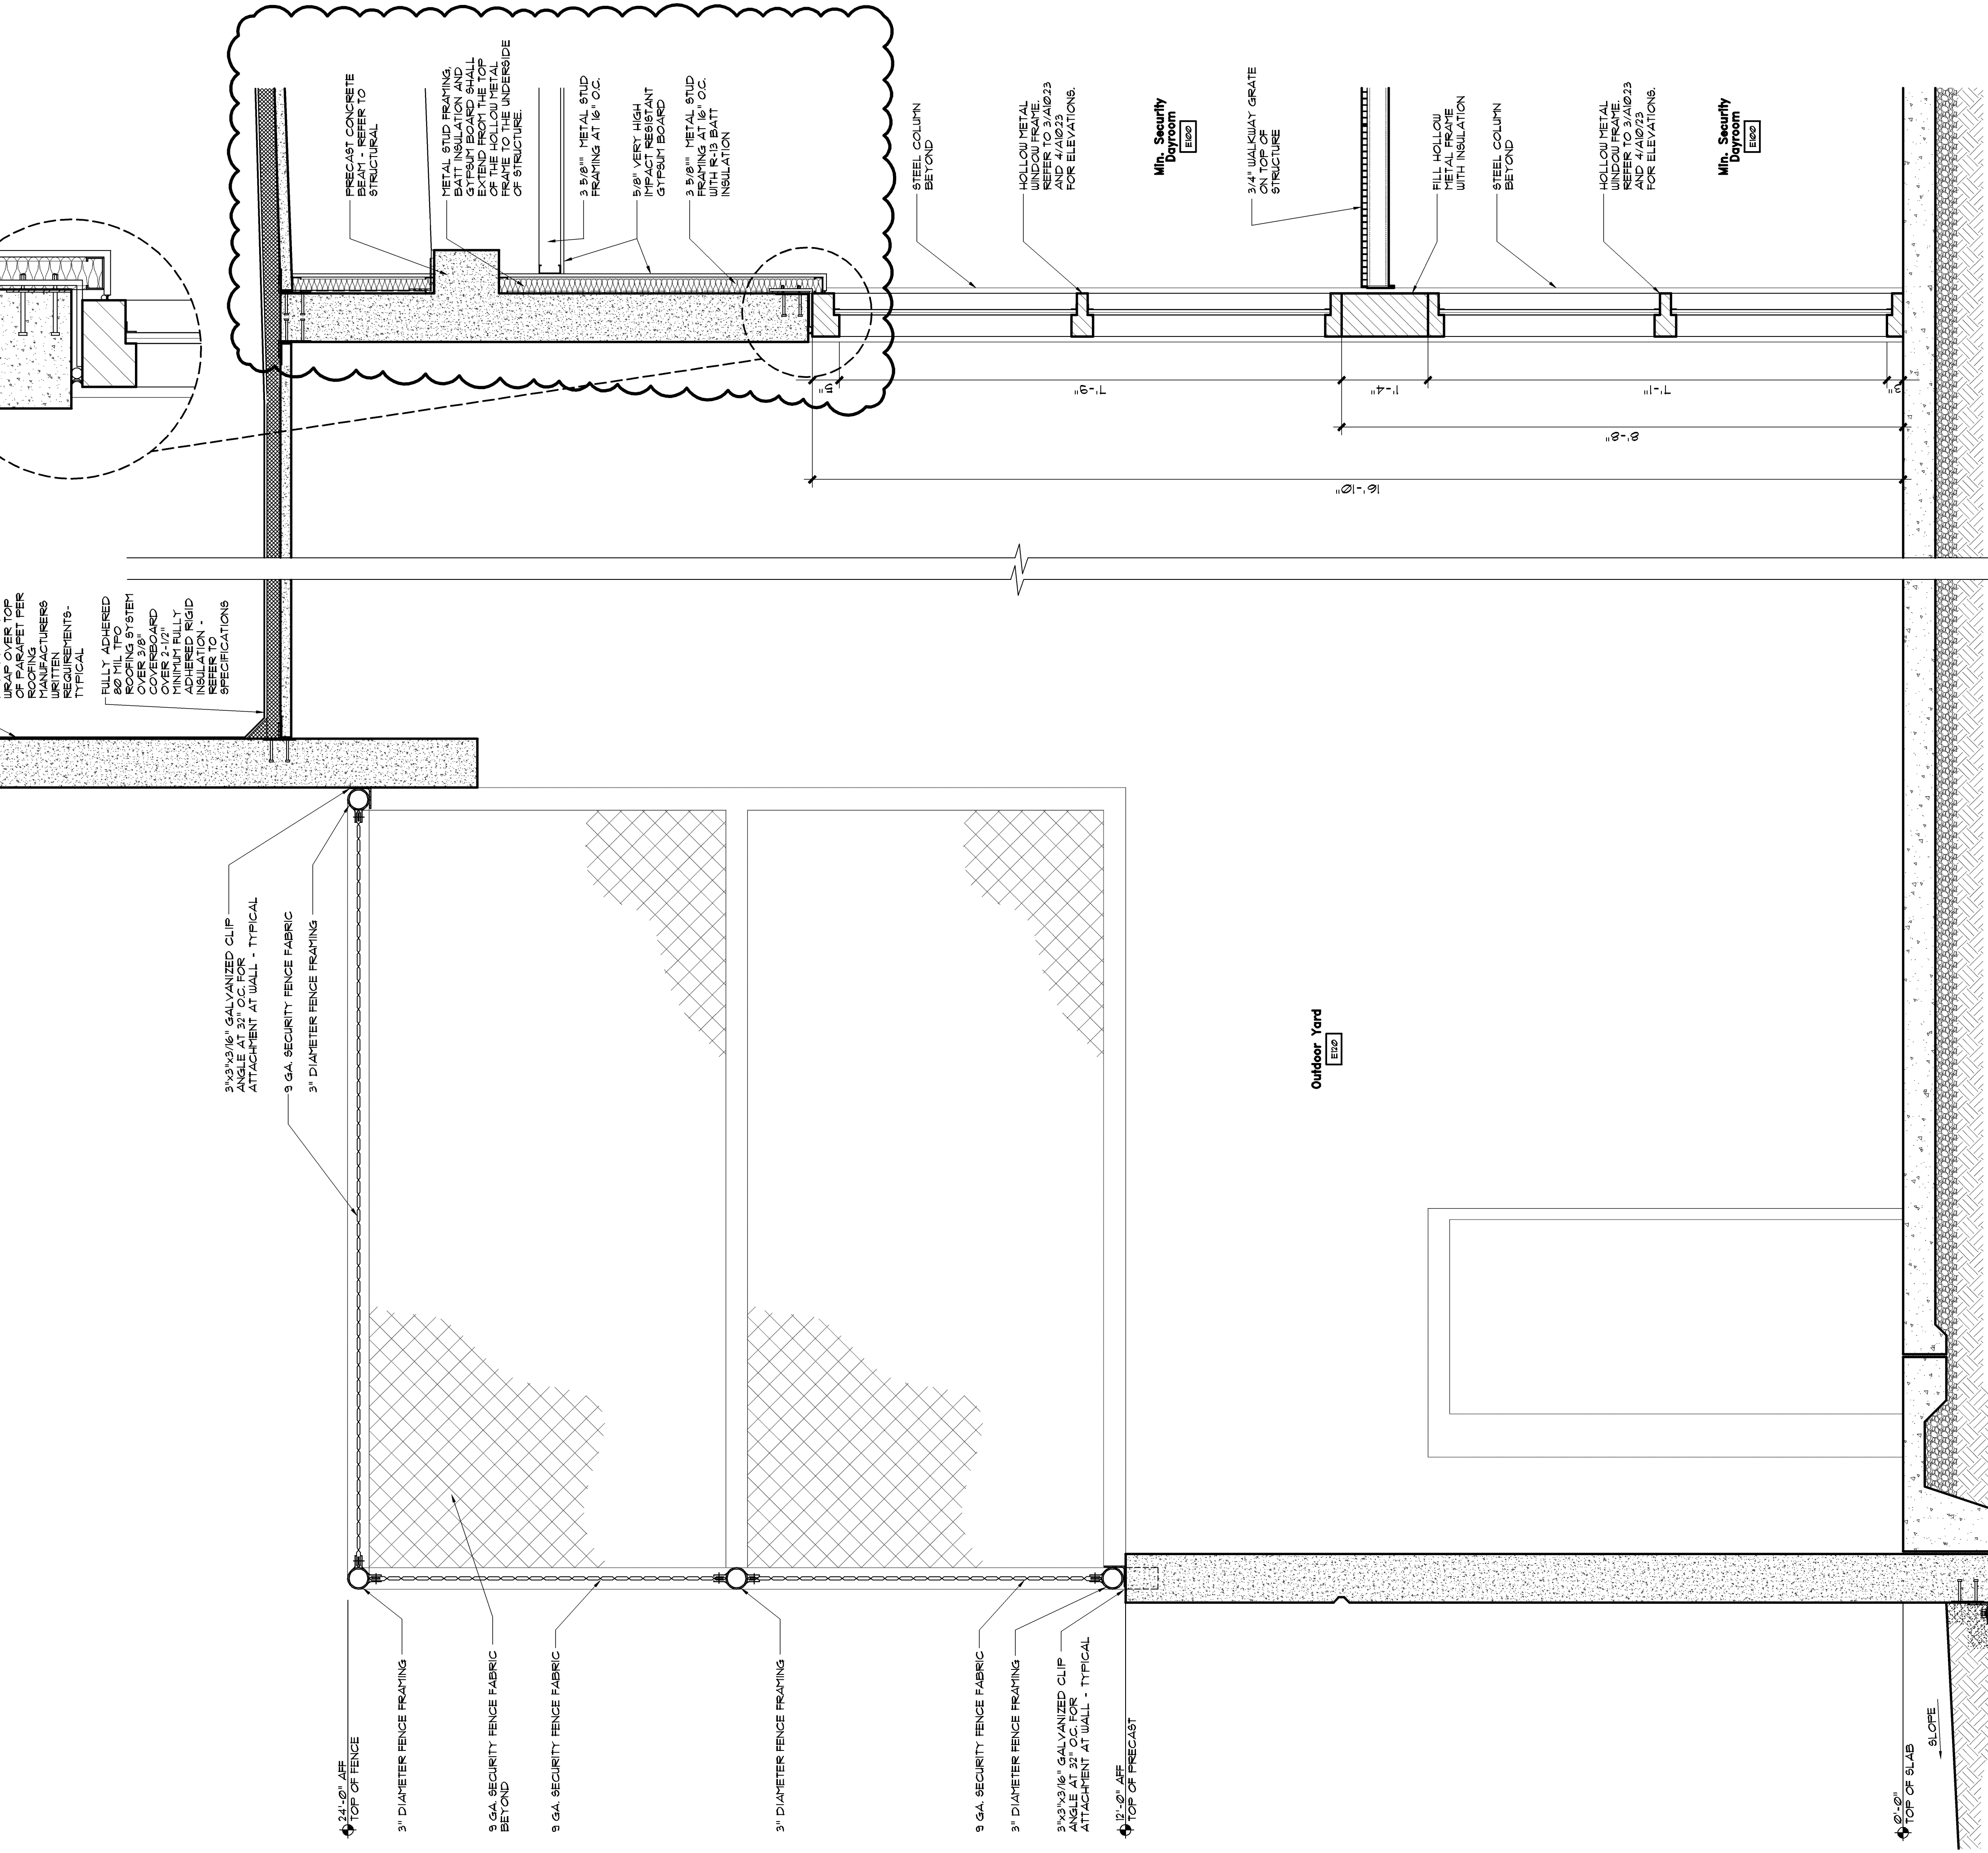
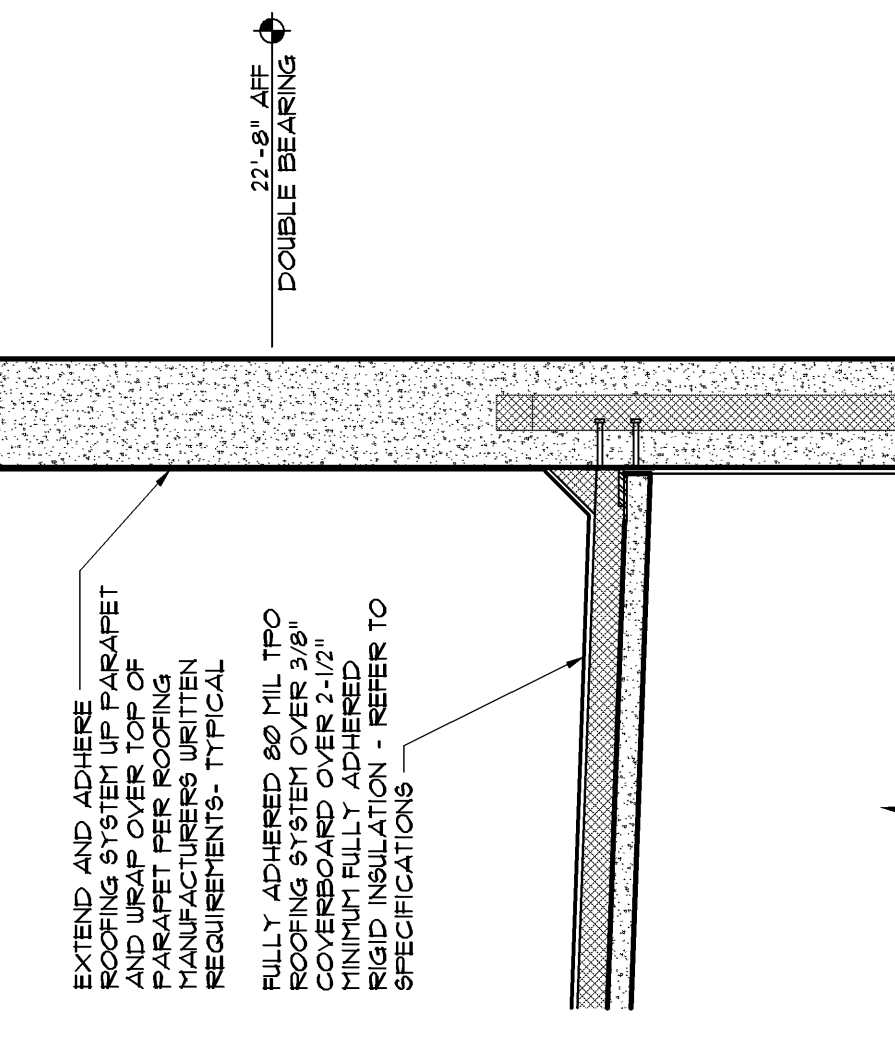


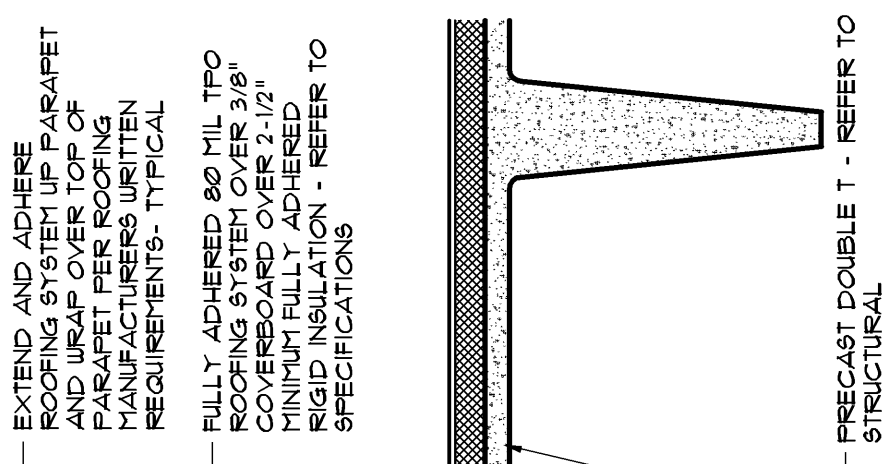

03-28-08	DATE
A06136	PROJ. NUMBER
136A6-7.dwg	CAD FILE NAME
	FILE NUMBER

RELEASE	
DATE	NO DESCRIPTION
02/13/08	5 MASONRY/F.P./KITCHEN BID PACKAGE RELEASE
03/28/08	BALANCE OF REMAINING BID PACKAGES

WALL SECTIONS AREA D AND E		
DESIGN	DRAWN	CHECKED
GD	BKS	LD
SHEET TITLE		

JACKSON COUNTY JAIL
555 GENERAL JACKSON DRIVE
JEFFERSON, GEORGIA 30549

Precision Planning, Inc.
planners, engineers, architects & surveyors
P.O. Box 2210
400 Pine Boulevard
Louisville, GA 30066-2210
(770) 538-8000 or (770) 962-8000
(fax) (770) 822-5980

STAMPED

REGISTERED MAIL

JAN 4-08

LANCE G. DAVIS

1

400 ...

1/4/08

Special Agent in Charge, FBI

1/4/08

1