



1
A6.9
Housing Pod Wall Section
SCALE 3/4" = 1'-0"

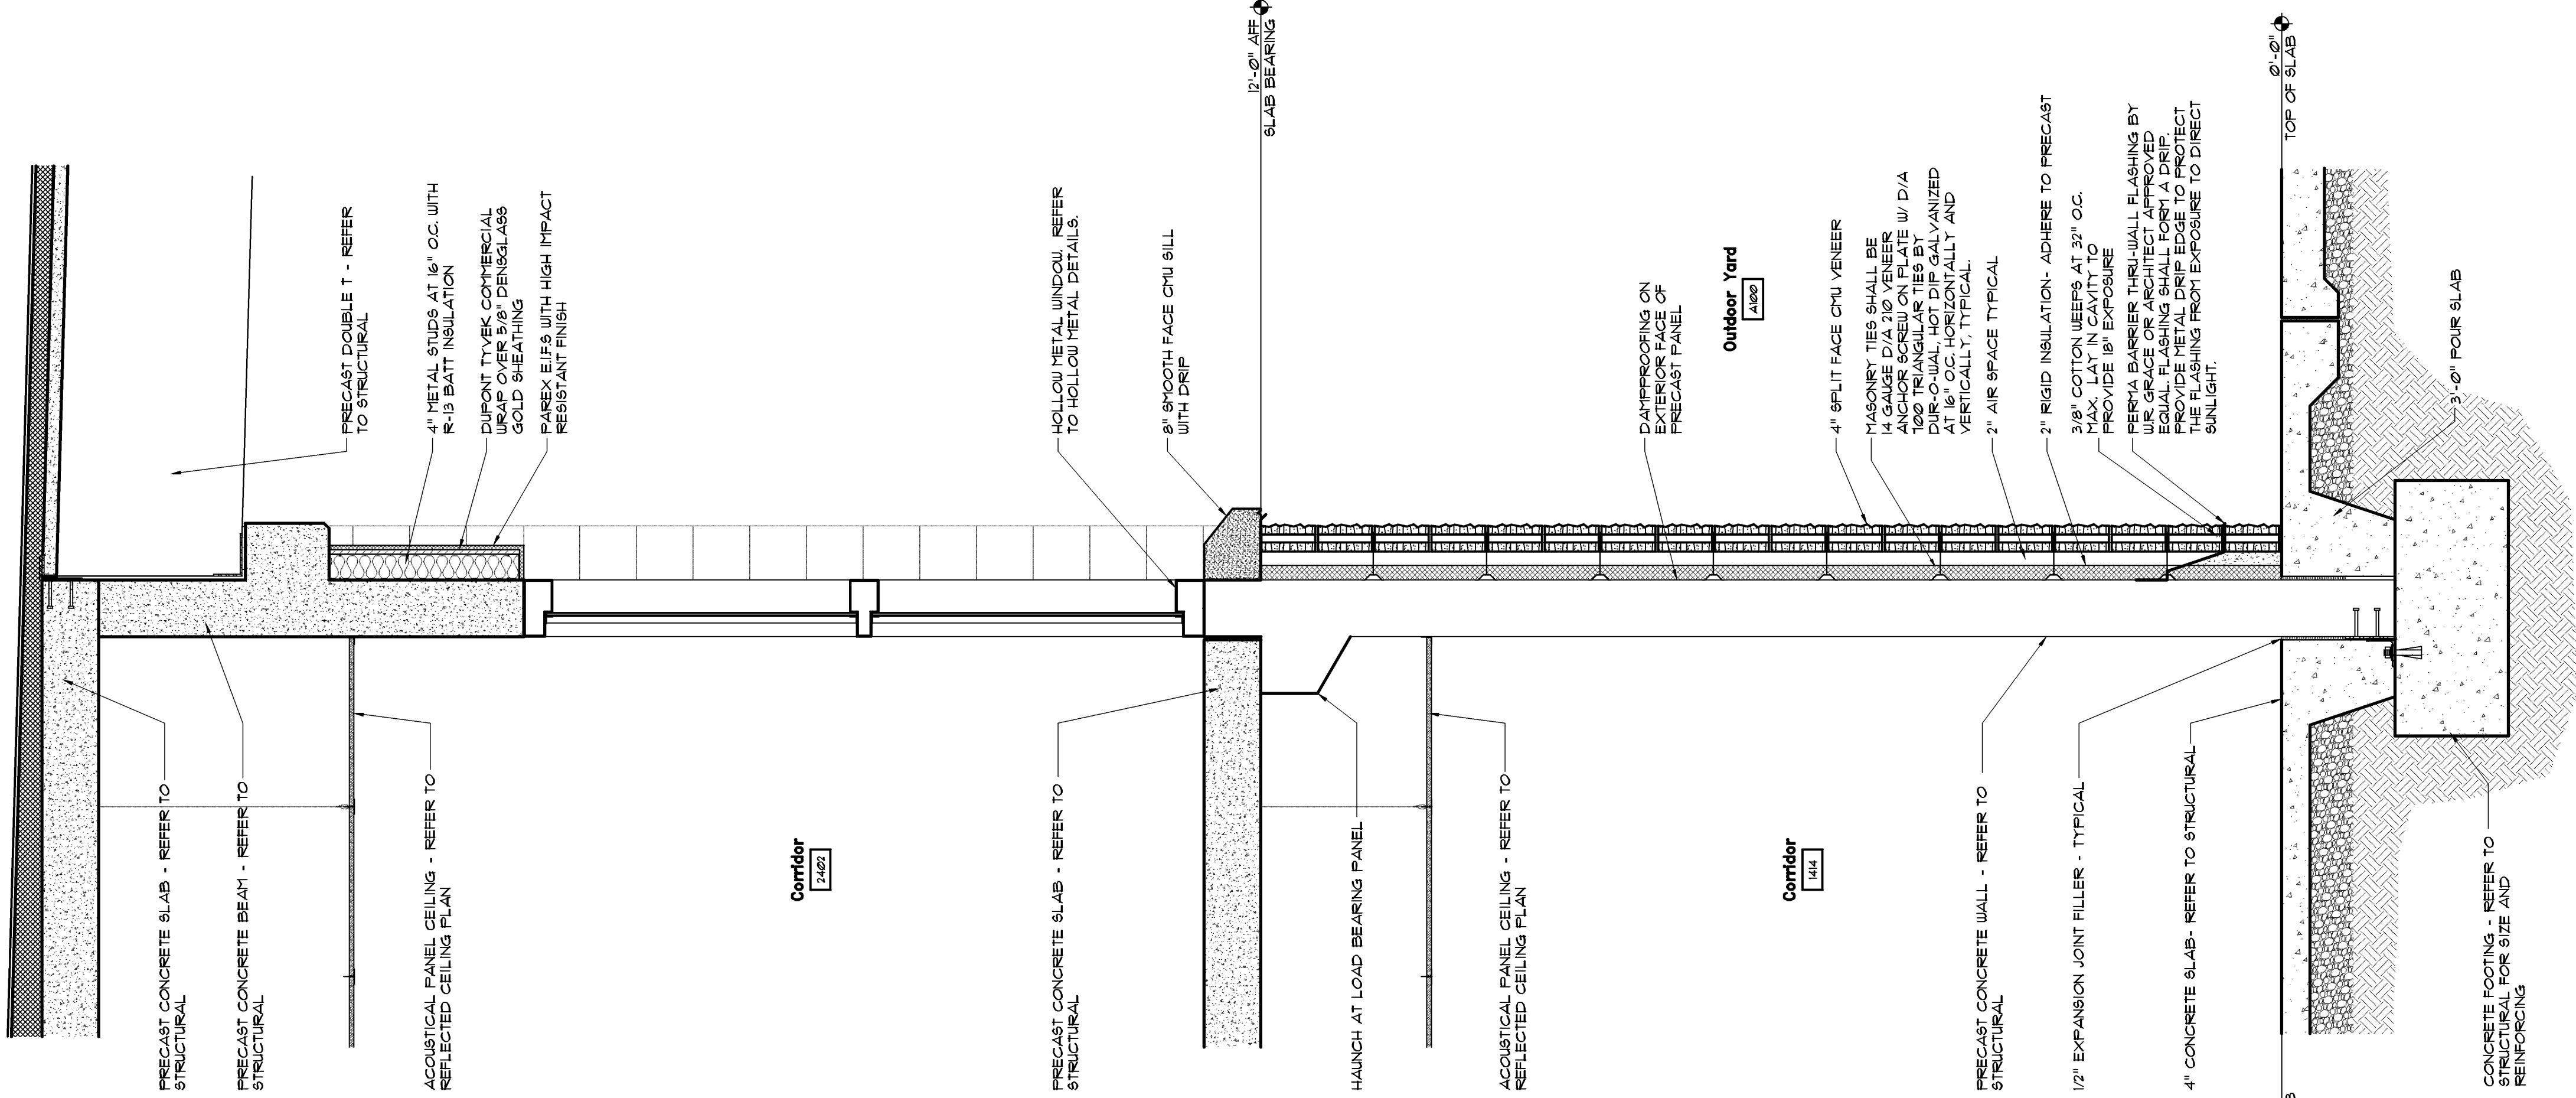

2
A6.9
Housing Pod Wall Section
SCALE 3/4" = 1'-0"

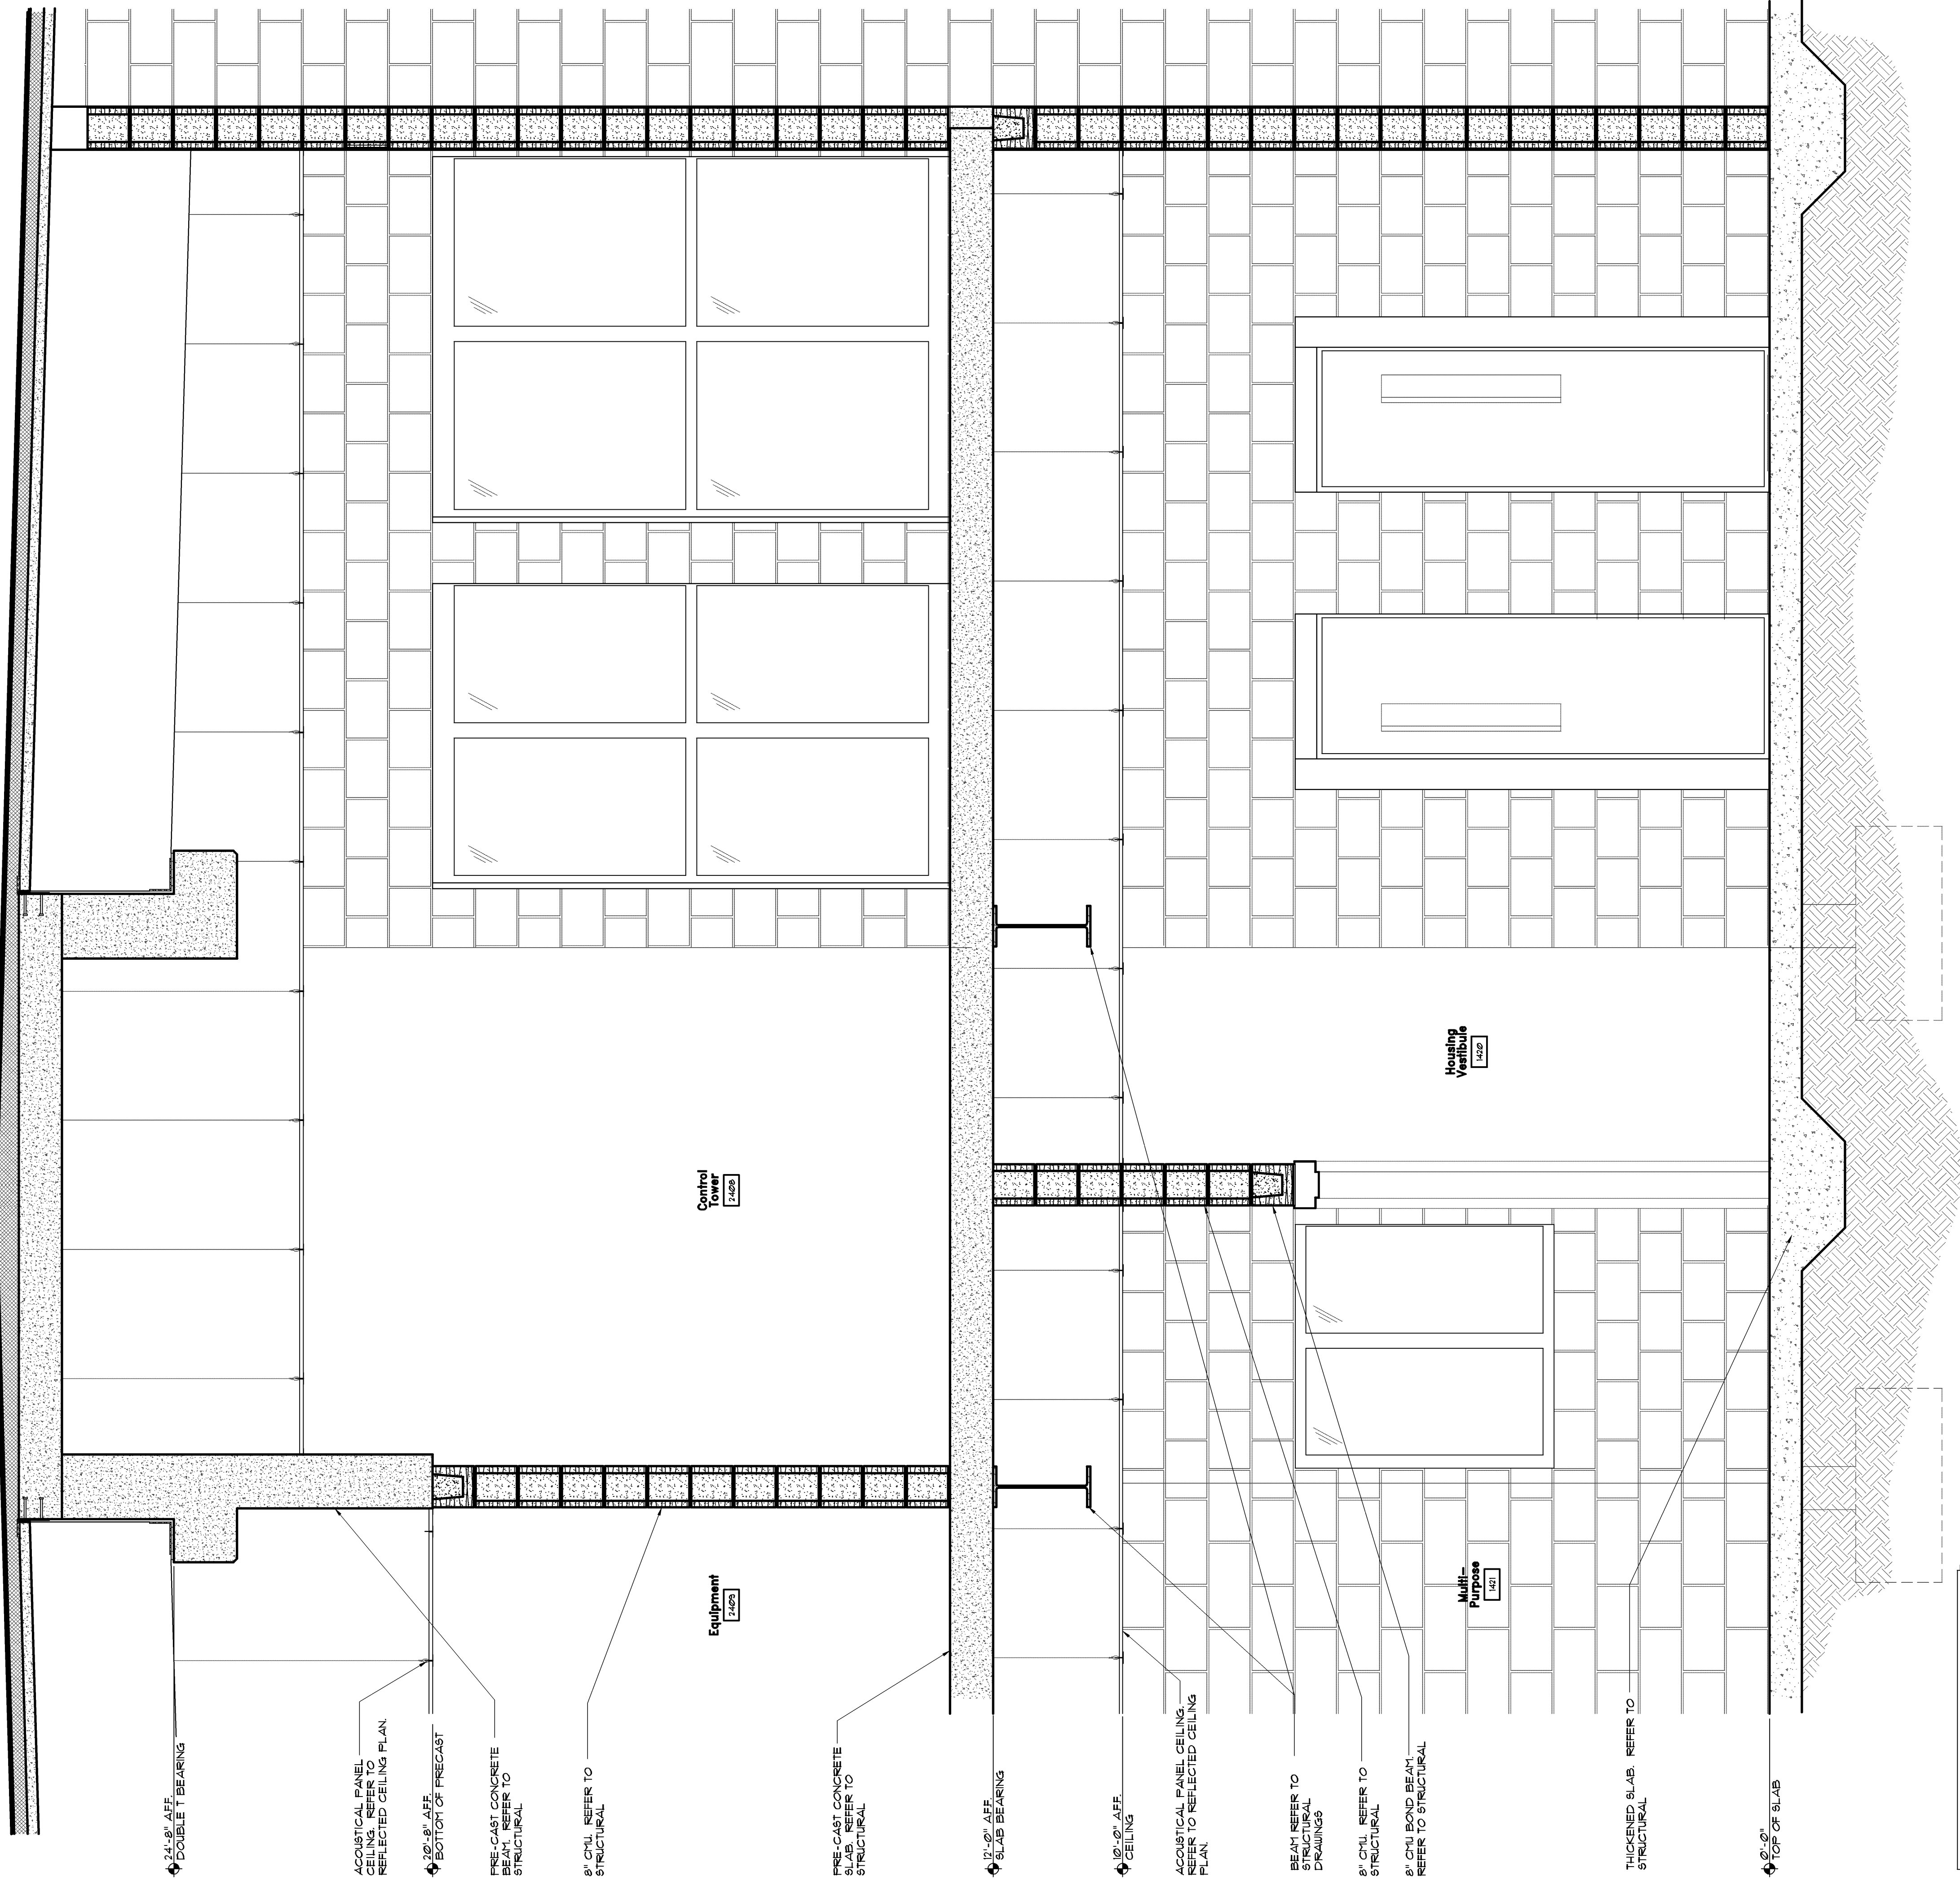

NOTE: REFER TO 1/A6.9 FOR BALANCE OF NOTES

FILE NUMBER 13646-9-dwg PROJECT NUMBER A06136 DATE 03-28-08		RELEASE DATE NO. DESCRIPTION 02/13/09 03/28/08 BALANCE OF REMAINING BID PACKAGES MASONRY/F.P./KITCHEN BID PACKAGE RELEASE		SHEET TITLE WALL SECTIONS AREA D AND E LBD CAC LBD DESIGN CHECKED		PROJECT JACKSON COUNTY JAIL 555 GENERAL JACKSON DRIVE JEFFERSON, GEORGIA 30549		P.O. Box 2210 400 Pike Boulevard Lawrenceville, GA 30046-2210 (770) 338-8000 or (770) 962-8000 (Fax) (770) 822-5990 Precision Planning, Inc. planners, engineers, architects & surveyors		STAMP REGISTERED ARCHITECT 4-4-08 LANE G. DAVIS PRECISION PLANNING, INC. ALL RIGHTS RESERVED © 2008	
--	--	--	--	--	--	---	--	---	--	--	--