

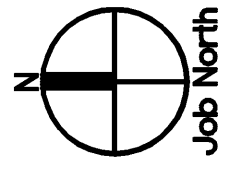
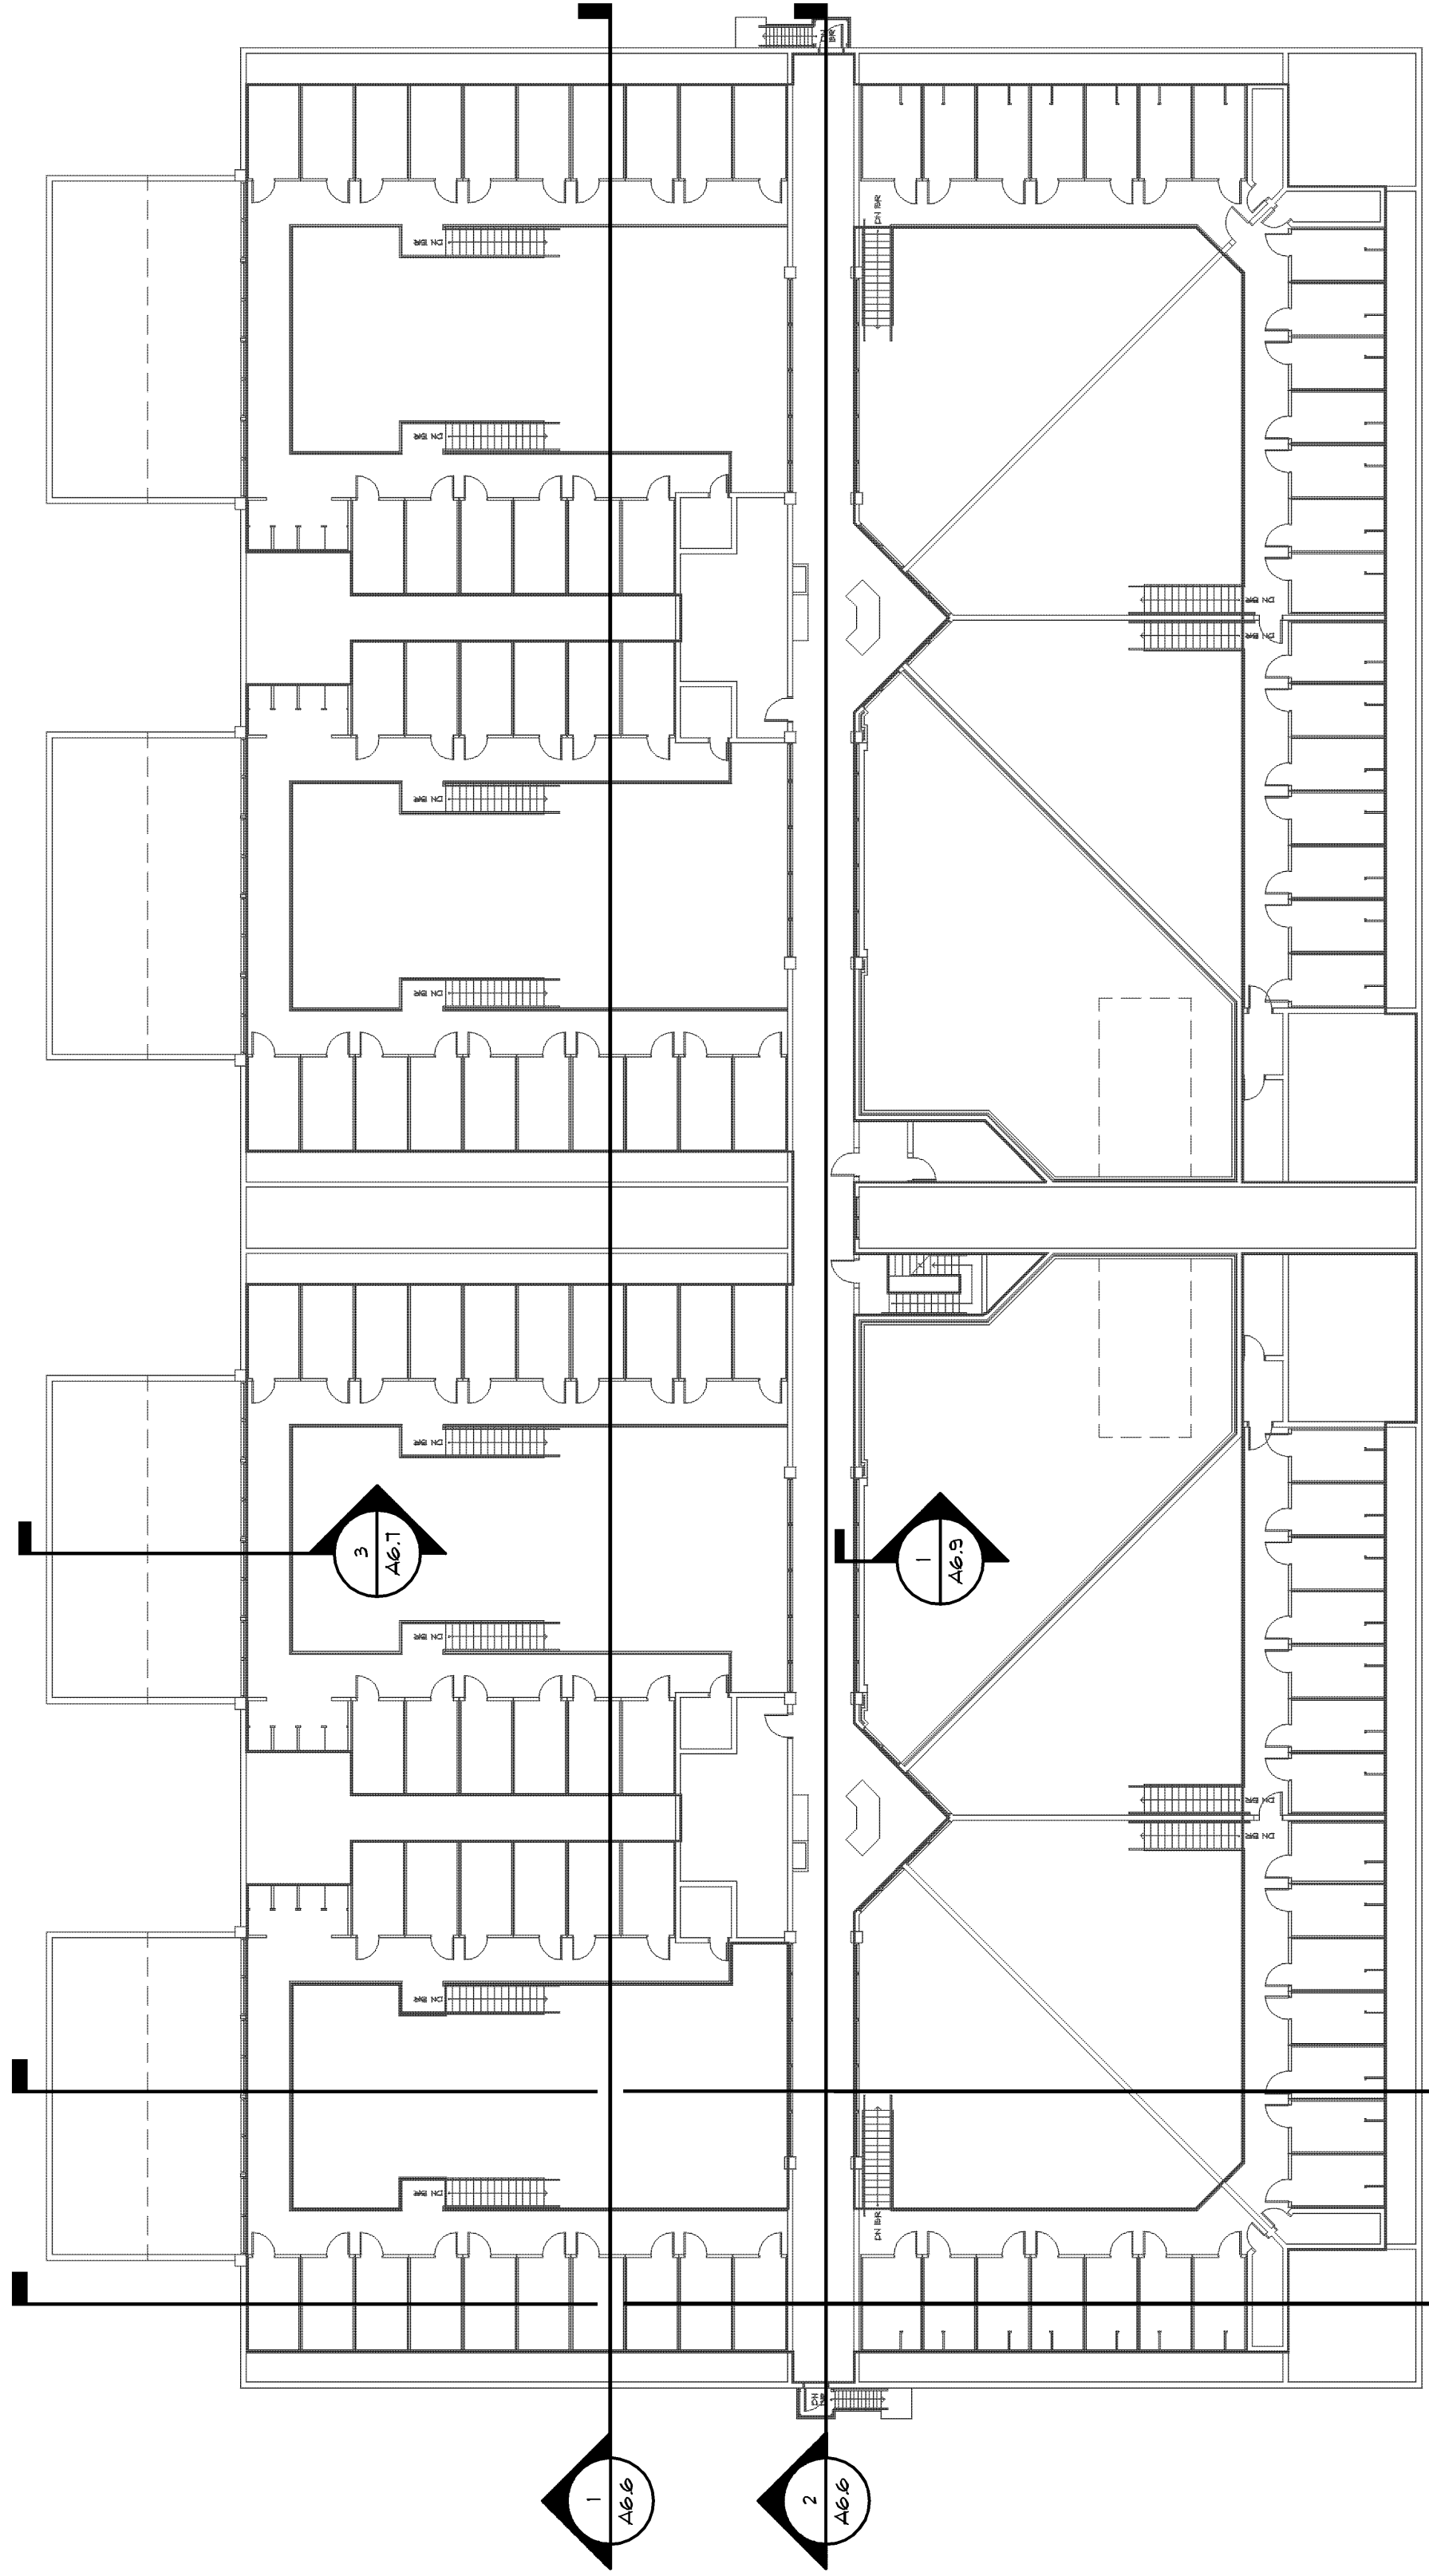
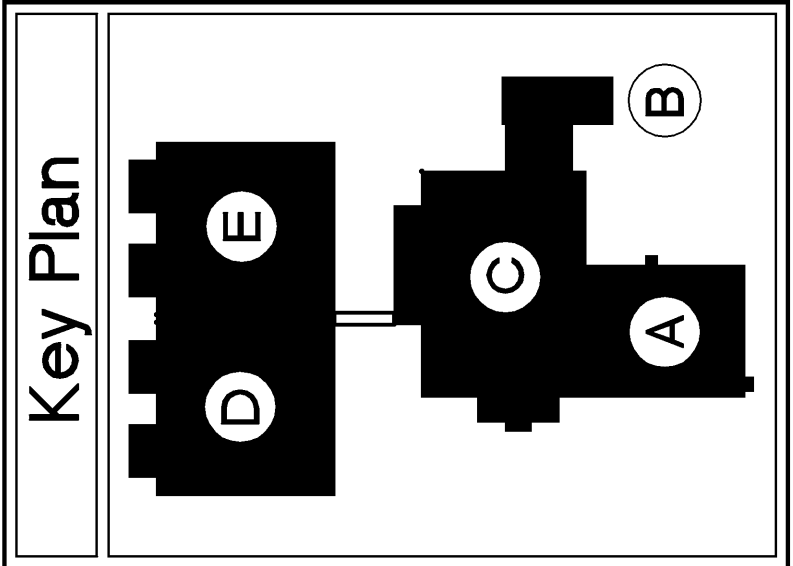


A2.8		FILE NUMBER		CADD FILE NAME		PROJECT NUMBER		DATE	
186A2-8.dwg		186A2-8.dwg		A06136		03-28-08		03-28-08	
DATE		NO DESCRIPTION		12/21/07		MECHANICAL/ELECTRICAL BID PACKAGE RELEASE		02/13/08	
RELEASE		BALANCE OF REMAINING BID PACKAGES		03/28/08		MASONRY/F.P./KITCHEN BID PACKAGE		03/28/08	
SHEET TITLE		DESIGN		LSD		DM		LSD	
REFERENCE FLOOR PLAN		OVERALL		CHECKED		DRAWN		LSD	
PROJECT		JACKSON COUNTY JAIL		JEFFERSON, GEORGIA 30549		555 GENERAL JACKSON DRIVE		LAWRENCEVILLE, GA 30046-2210	
PLANNERS, ENGINEERS, ARCHITECTS & SURVEYORS		Precision Planning, Inc.		(770) 962-8000 or (770) 962-8000		(770) 338-8000 or (770) 962-8000		(Fax) (770) 822-5990	
STAMP		REGISTERED ARCHITECT		LANE G. DAVIS		4-4-05		PRECISION PLANNING, INC.	
PRECISION PLANNING, INC.		ALL RIGHTS RESERVED.		© 2008		ARCHITECT LANE G. DAVIS, INC.		PRECISION PLANNING, INC.	

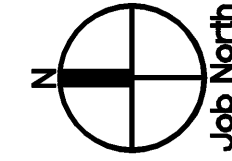

Reference Plan - Overall - Mezzanine Level

SCALE 1/4" = 1'-0"

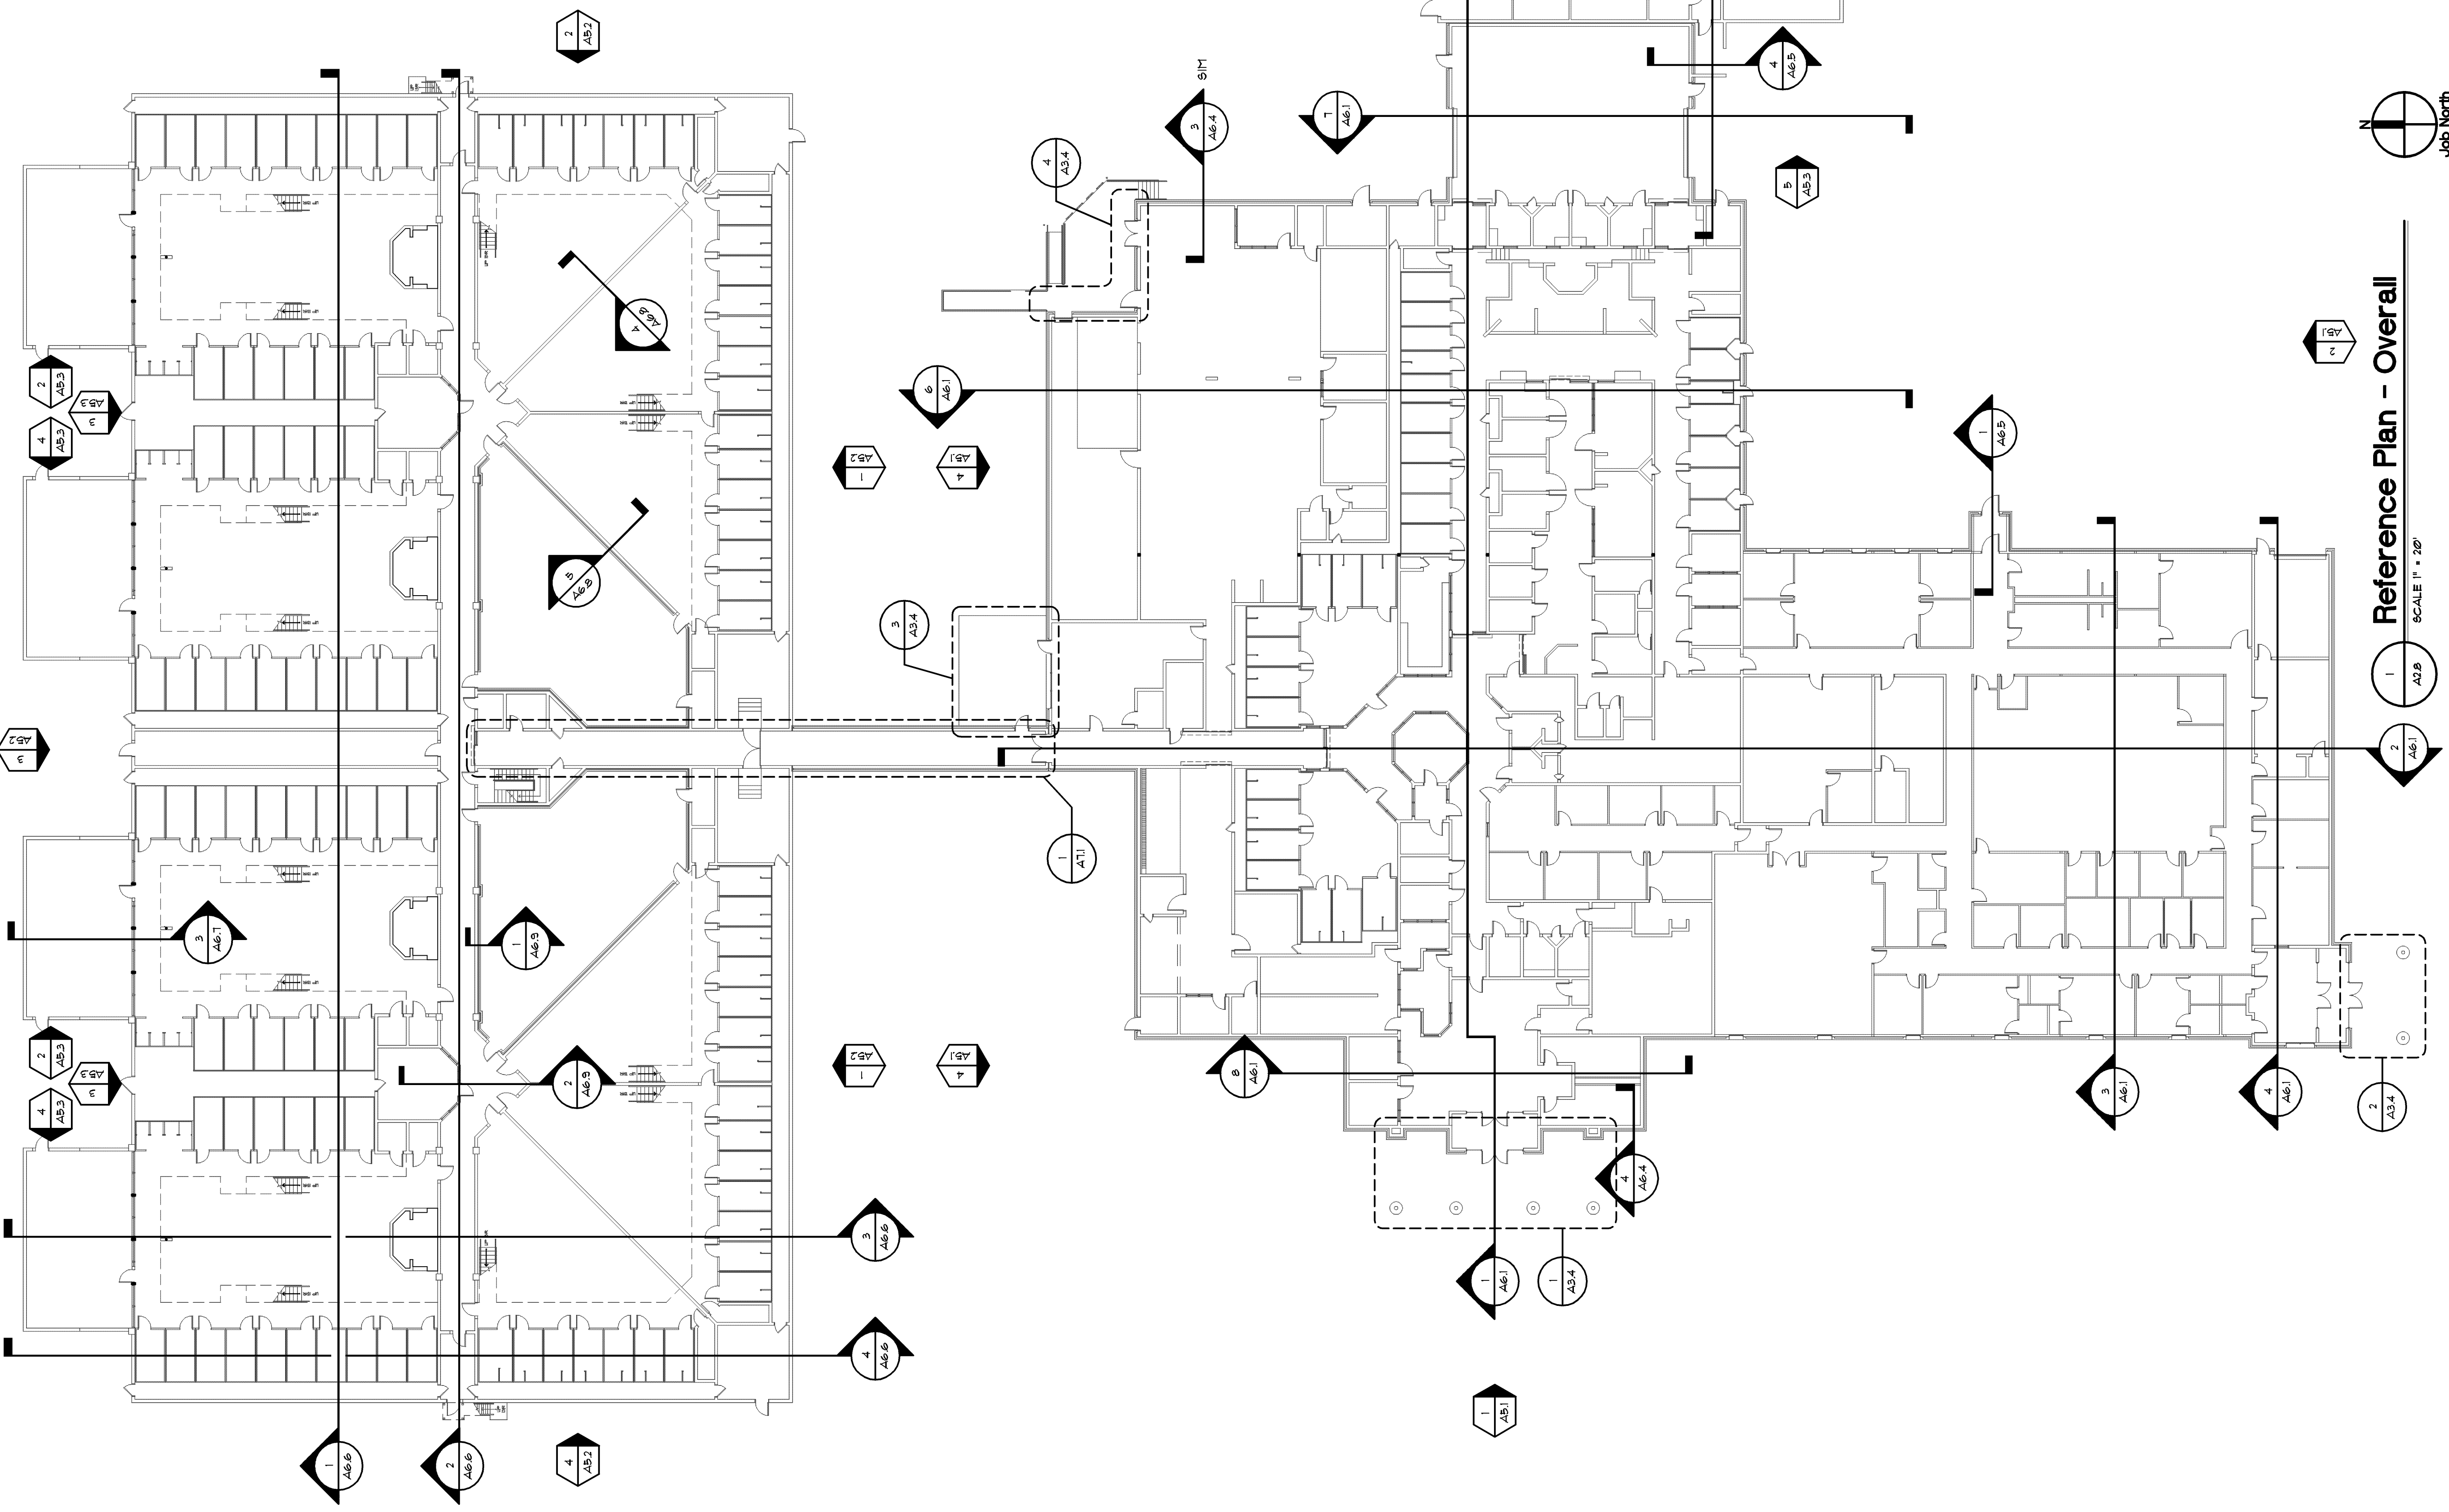

Reference Plan - Overall

SCALE 1/4" = 1'-0"