



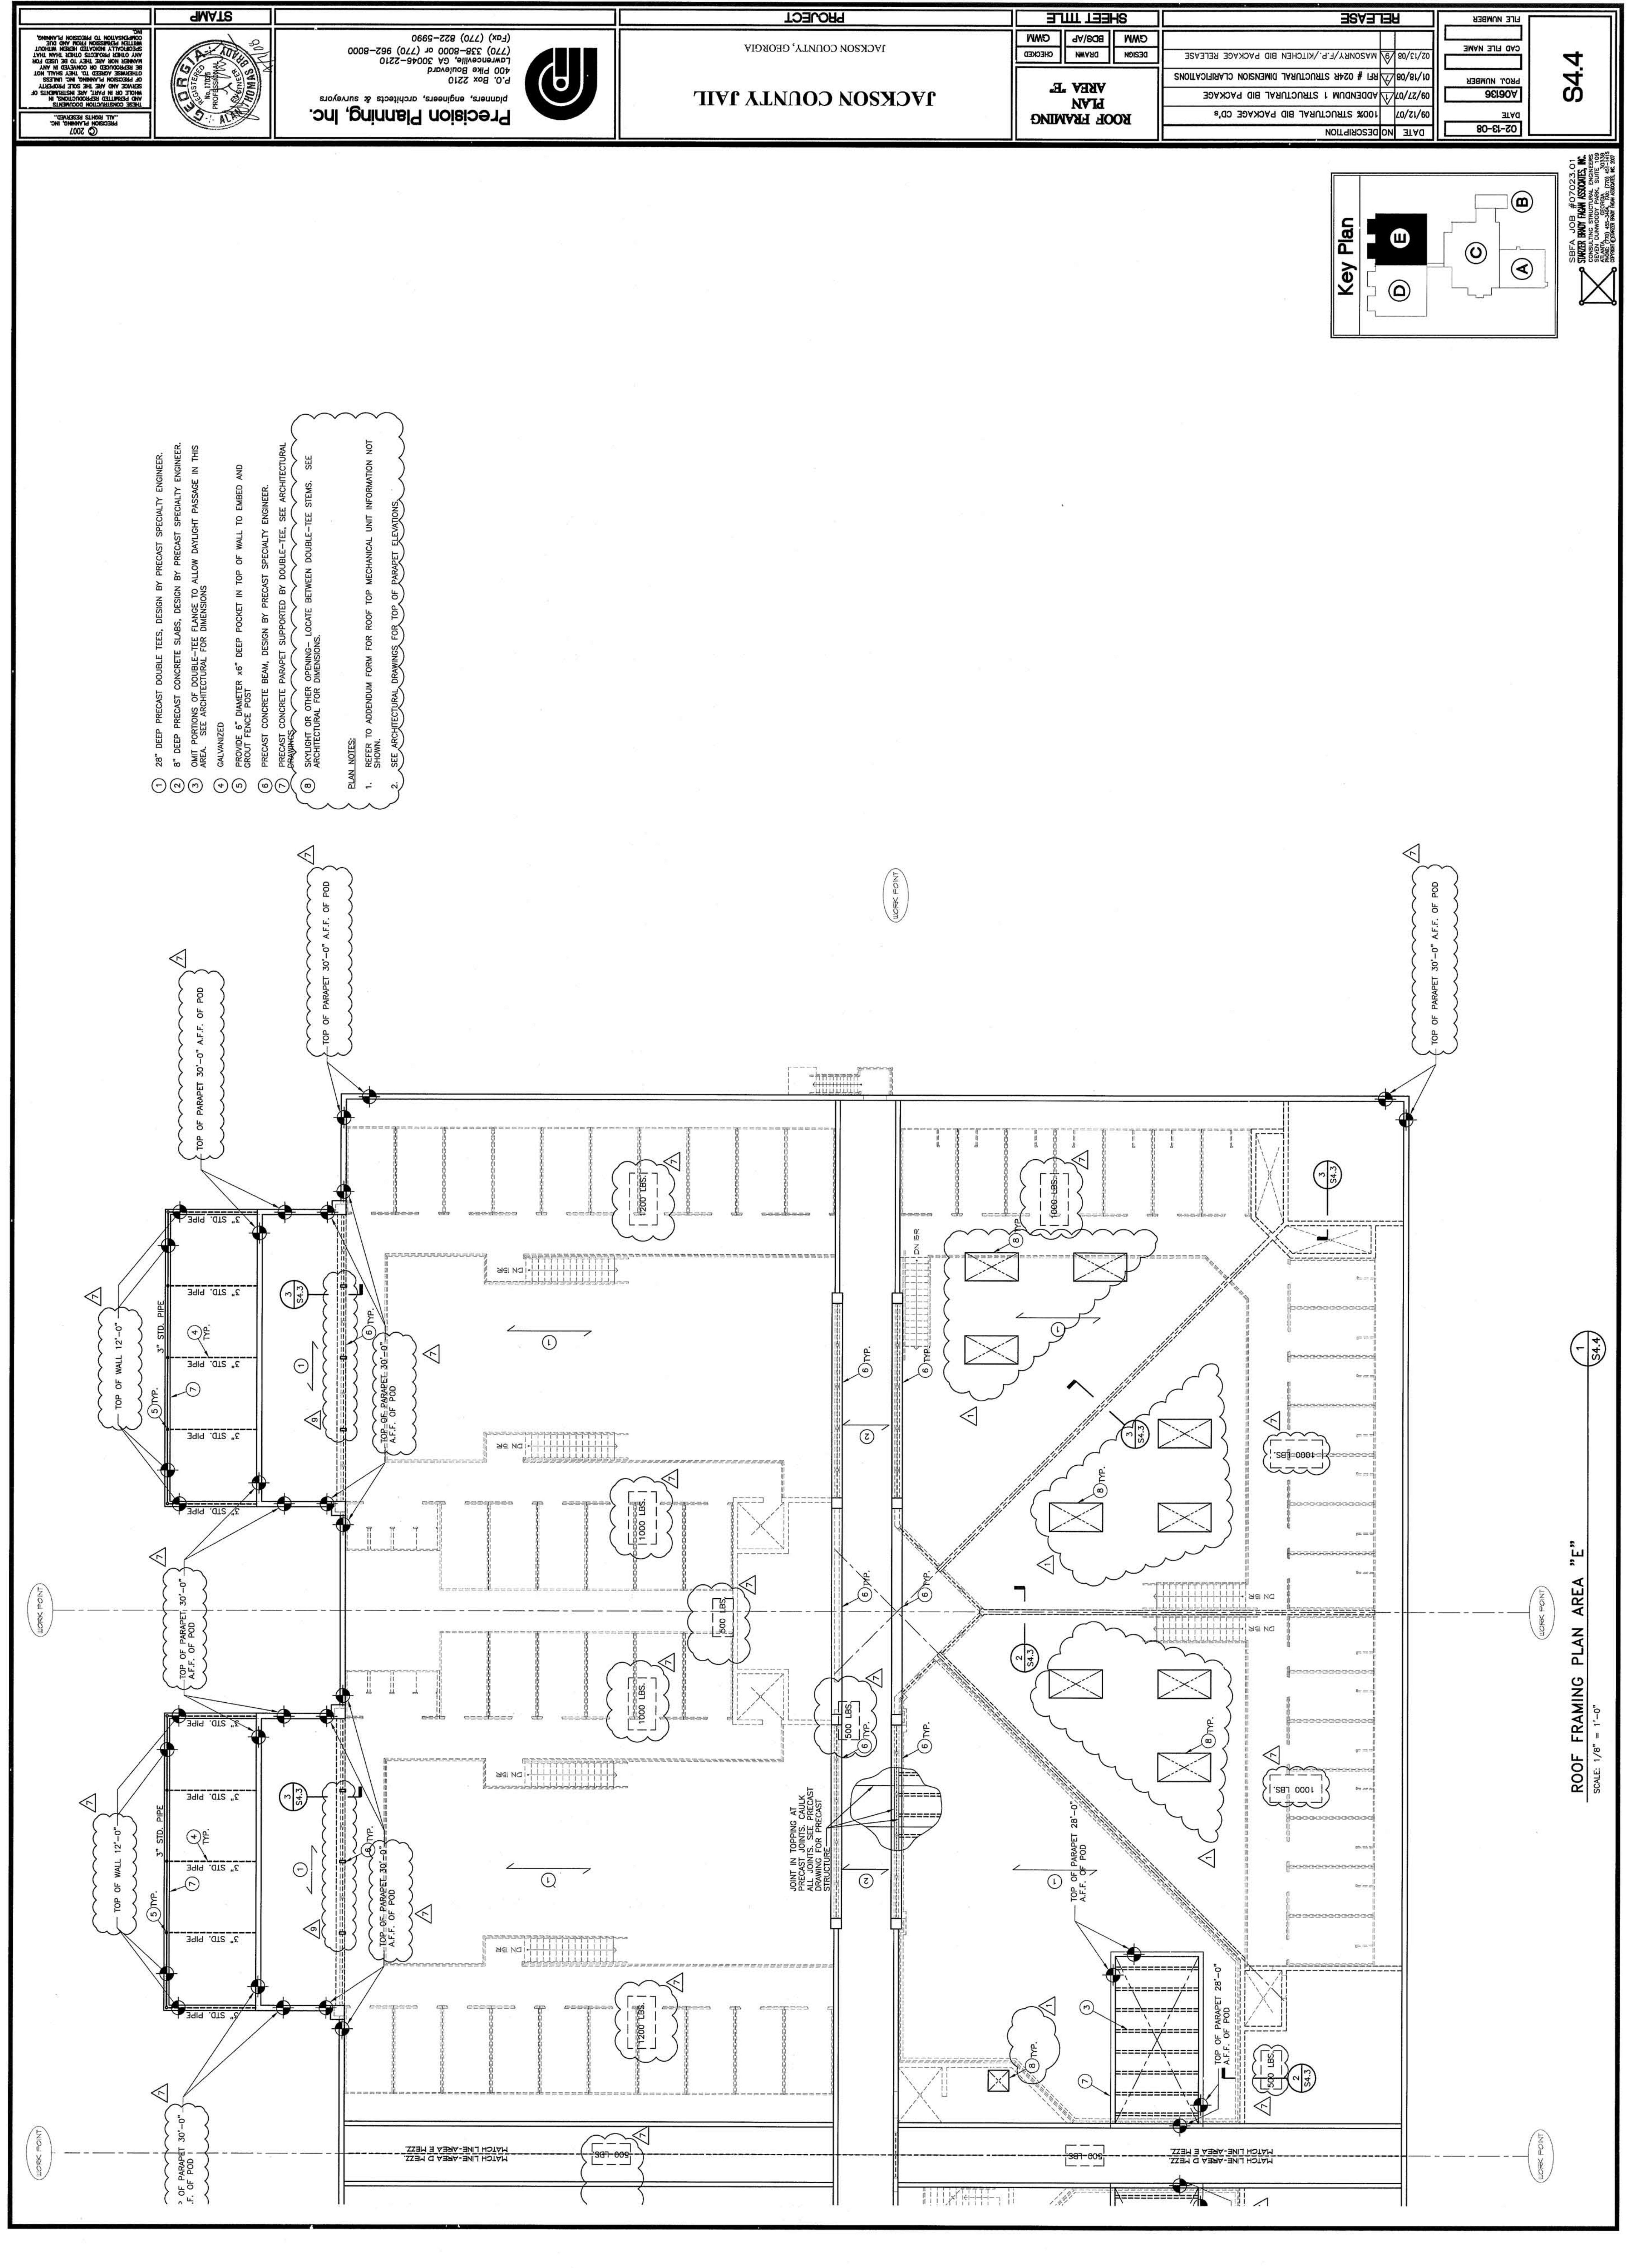

- PLAN NOTES:
- REFER TO ADDENDUM FORM FOR ROOF TOP MECHANICAL UNIT INFORMATION NOT SHOWN.
 - SEE ARCHITECTURAL DRAWINGS FOR TOP OF PARAPET ELEVATIONS.
1. 28" DEEP PRECAST DOUBLE TEES, DESIGN BY PRECAST SPECIALTY ENGINEER.
2. 8" DEEP PRECAST CONCRETE SLABS, DESIGN BY PRECAST SPECIALTY ENGINEER.
3. OMIT PORTIONS OF DOUBLE-TEE FLANGE TO ALLOW DAYLIGHT PASSAGE IN THIS AREA. SEE ARCHITECTURAL FOR DIMENSIONS.
4. GALVANIZED
5. PROVIDE 4" DIAMETER x6" DEEP POCKET IN TOP OF WALL TO EMBED AND GROUT FENCE POST
6. PRECAST CONCRETE BEAM, DESIGN BY PRECAST SPECIALTY ENGINEER.
7. PRECAST CONCRETE PARAPET SUPPORTED BY DOUBLE-TEE, SEE ARCHITECTURAL DRAWINGS.
8. SKYLIGHT OR OTHER OPENING- LOCATE BETWEEN DOUBLE-TEE STEMS. SEE ARCHITECTURAL FOR DIMENSIONS.

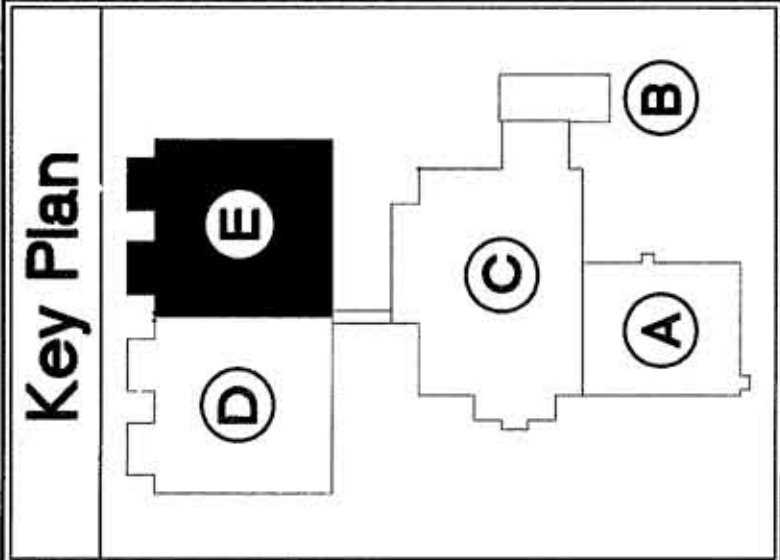

SBFA JOB #07023.01
CONSULTING ENGINEER
CONSULTING PROJECT MANAGER
ALWAYS CHECK FOR THE LATEST REVISIONS
DATE: 02-13-08
PROJECT NUMBER: A06936
CAD FILE NAME: S4.4
FILE NUMBER: S4.4

1
S4.4
ROOF FRAMING PLAN AREA "E"
SCALE: 1/8" = 1'-0"

RELEASE		SHEET TITLE		PROJECT	
DATE	NO DESCRIPTION	DESIGN	GMM	JACKSON COUNTY, GEORGIA	
02/13/08		GMM	BCS/AF	JACKSON COUNTY JAIL	
01/18/08	MASONRY/F.P./KITCHEN BID PACKAGE RELEASE	DESIGN	BRWN		
09/27/07	APPENDUM 1 STRUCTURAL BID PACKAGE	BCS/AF	CHECKED		
09/12/07	100% STRUCTURAL BID PACKAGE CD's	GMM			
		AREA E			
		PLAN			
		ROOF FRAMING			

Precision Planning, Inc.
planners, engineers, architects & surveyors
P.O. Box 2210
400 Pike Boulevard
Lawrenceville, GA 30046-2210
(770) 338-8000 or (770) 962-8000
(Fax) (770) 822-5990

STAMP

PRECISION PLANNING, INC.
PROFESSIONAL ENGINEER
STATE OF GEORGIA
NO. 10000
EXPIRATION DATE 12/31/2010