

DATE	NO	DESCRIPTION
09/12/07	100%	STRUCTURAL BID PACKAGE CD's
09/27/07	APPENDIX 1	STRUCTURAL BID PACKAGE
01/18/08	RFI # 0248	STRUCTURAL DIMENSION CLARIFICATIONS
02/13/08	MASONRY/F./KITCHEN	BID PACKAGE RELEASE

PROJECT

JACKSON COUNTY, GEORGIA

JACKSON COUNTY JAIL

A circular professional engineer seal for Alan Thomas Brady, No. 17058, State of Georgia. The seal is stamped in black ink and includes the text "REGISTERED PROFESSIONAL ENGINEER" around the perimeter and "ALAN THOMAS BRADY" at the bottom. The number "17058" is in the center. There are handwritten initials "ATB" and a date "8/17/88" over the seal.

8" THICK PRECAST SLAB ROOF DESIGN BY PRECAST CONCRETE SPECIALTY ENGINEER

1 LOCATE STEEL BAR JOISTS SO AS NOT TO INTERFERE WITH SKYLIGHT OPENINGS

2 HSS3X3/16 HANGER.

3 LINTEL PER SCHEDULE 2A/SS.3

4 NON-LOAD BEARING FOR ROOF FRAMING.

5 BEAM BEARS ON BLOCK

6

7

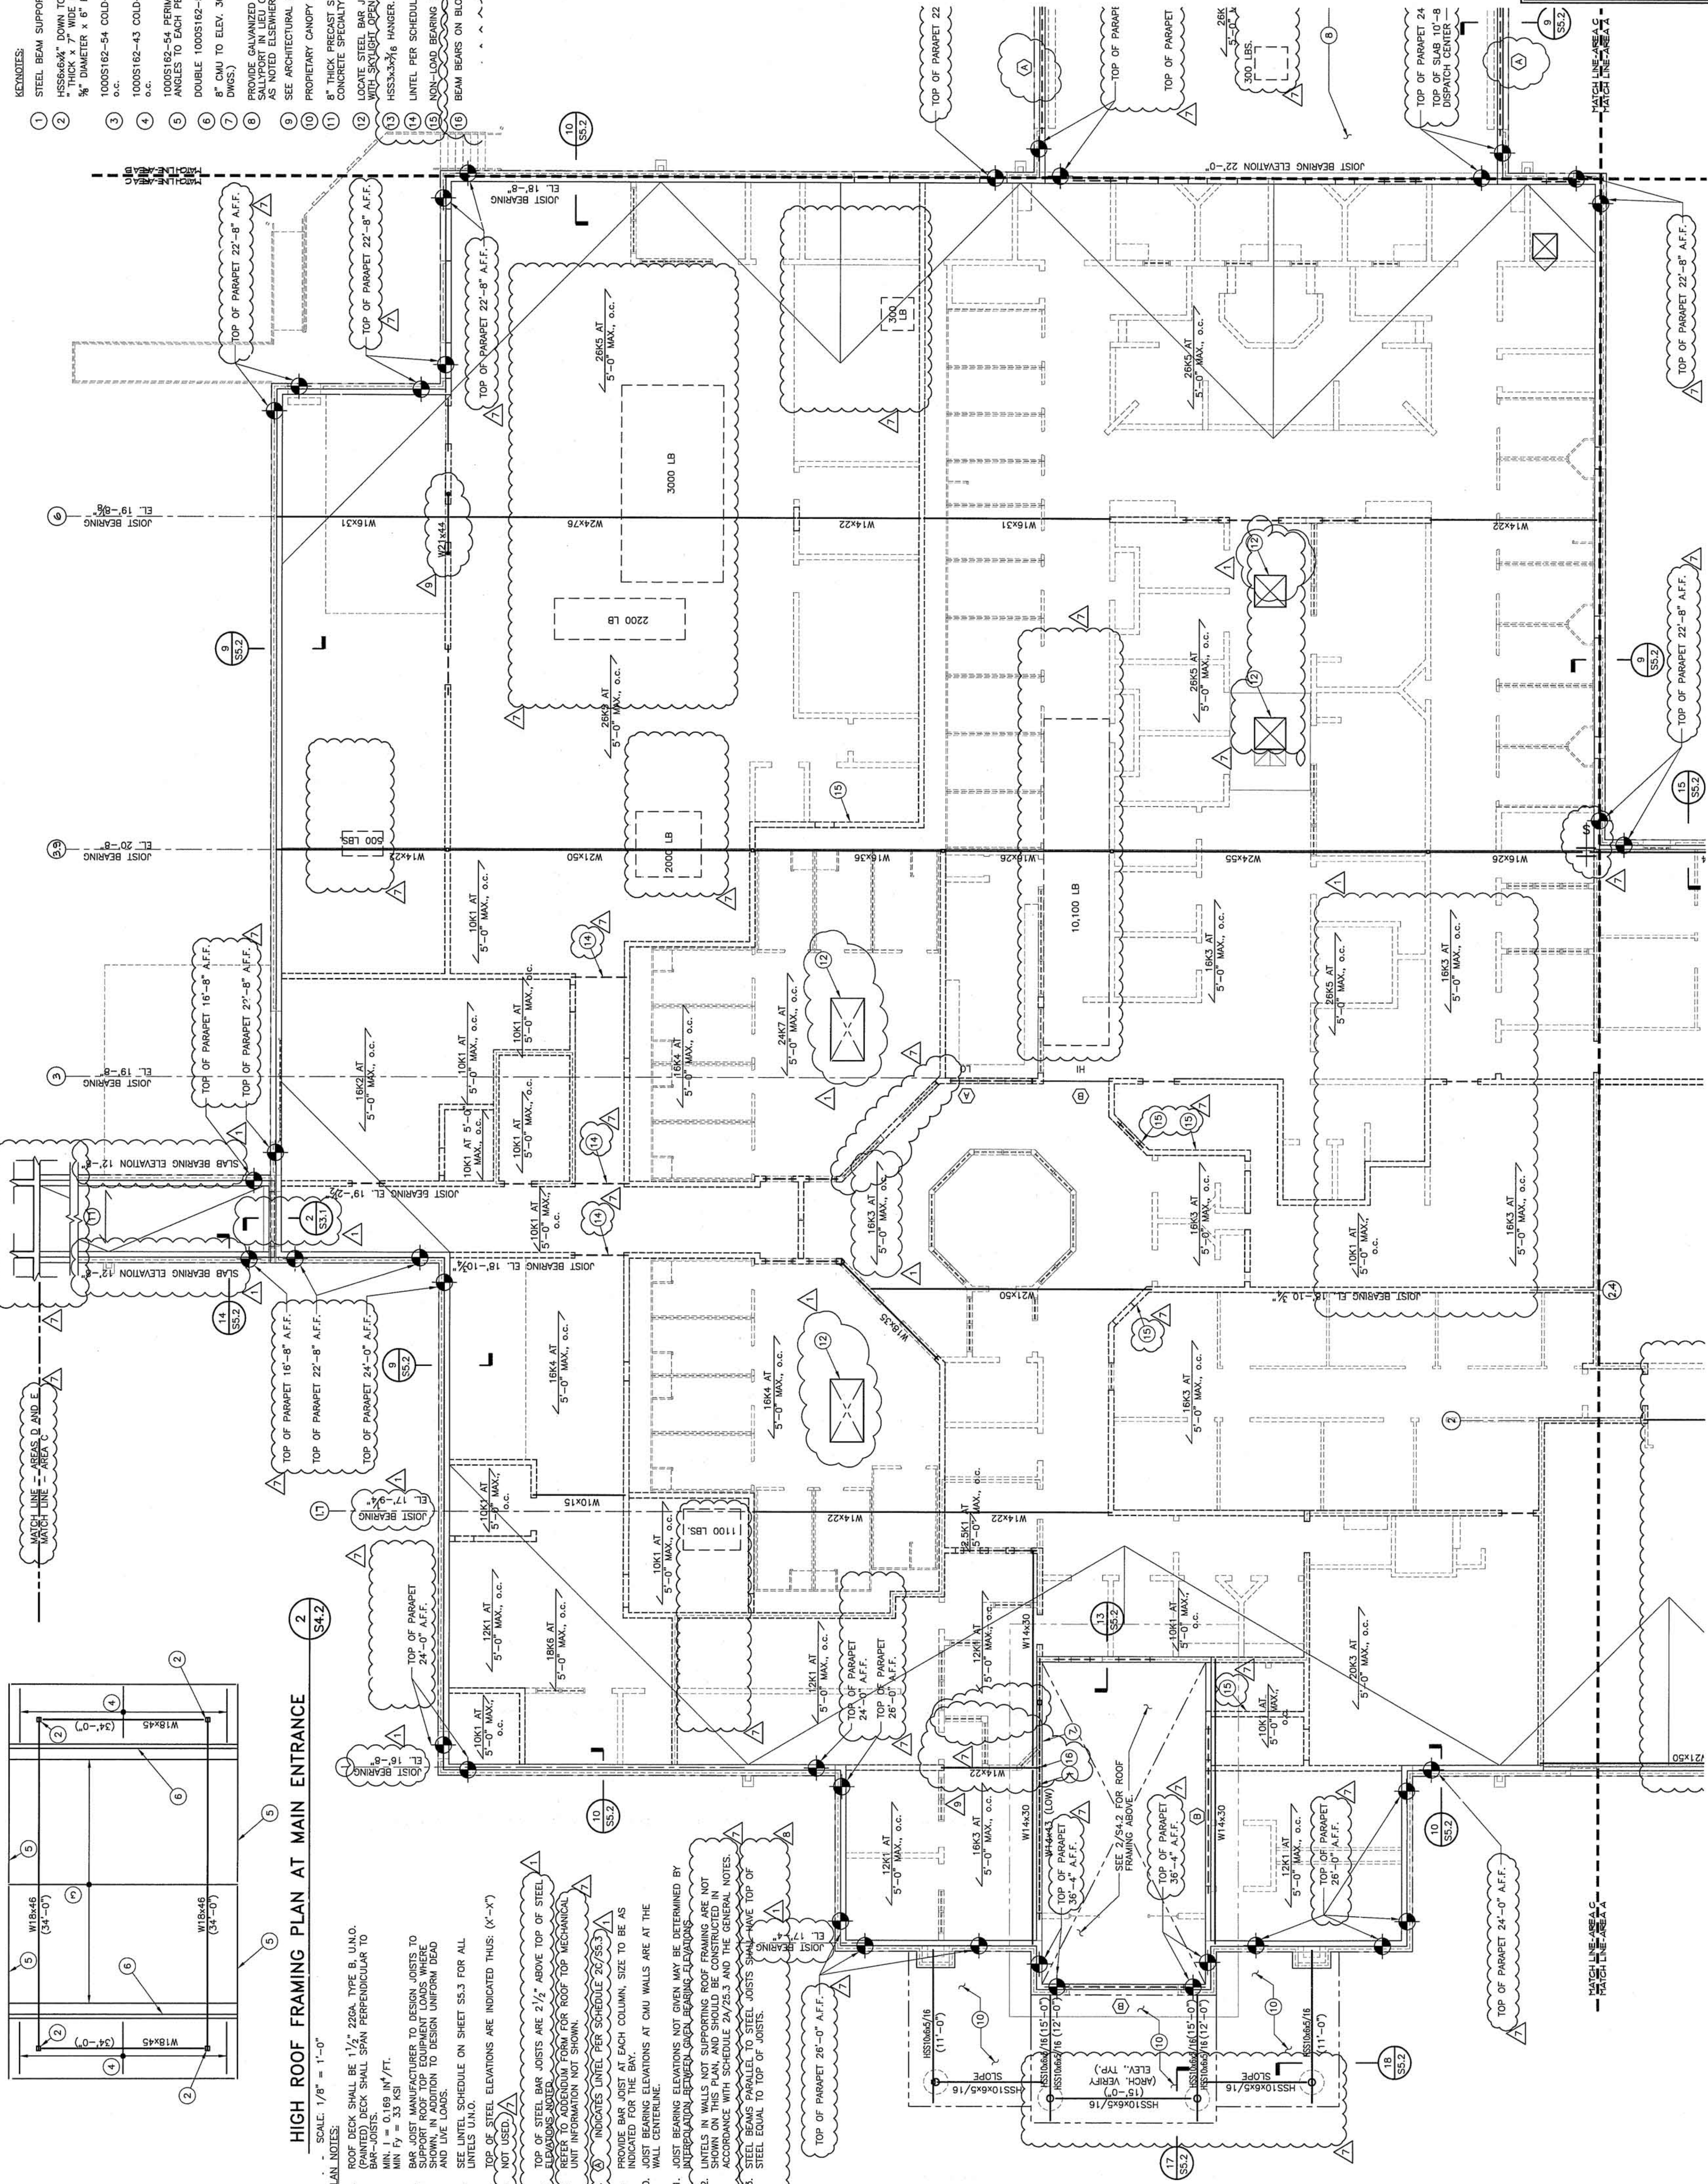

ROOF FRAMING PLAN AREA "C"

SCALE: 1/8" = 1'-0"

SCALE: 1/8" = 1'-0"