

03-28-08
DATE
A06136
PROJ. NUMBER
136A5-3.dwg
CAD FILE NAME
FILE NUMBER

DATE	NO	DESCRIPTION
02/13/08	9	MASONRY/F./KITCHEN BID PACKAGE
02/26/08		BALANCE OF REMAINING BID PACKAGES

SHEET TITLE		
LGD	DMM	LGD
CHECKED	DRAWN	DESIGN
EXTERIOR ELEVATIONS		


JACKSON COUNTY JAIL
555 GENERAL JACKSON DRIVE
JEFFERSON, GEORGIA 30549

Precision Planning, Inc.
planners, engineers, architects & surveyors


P.O. Box 2210
400 Pike Boulevard
Lima, Ohio 43066-2210
(770) 338-8000 or (770) 962-8000
(Fax) (770) 822-5990




PRECISION PLANNING, INC.
© 2008
ALL RIGHTS RESERVED.

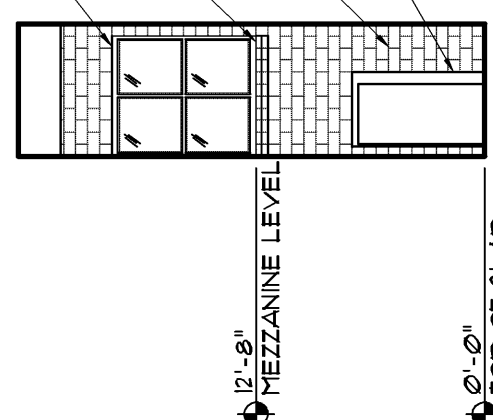


Outdoor Yard Elevation

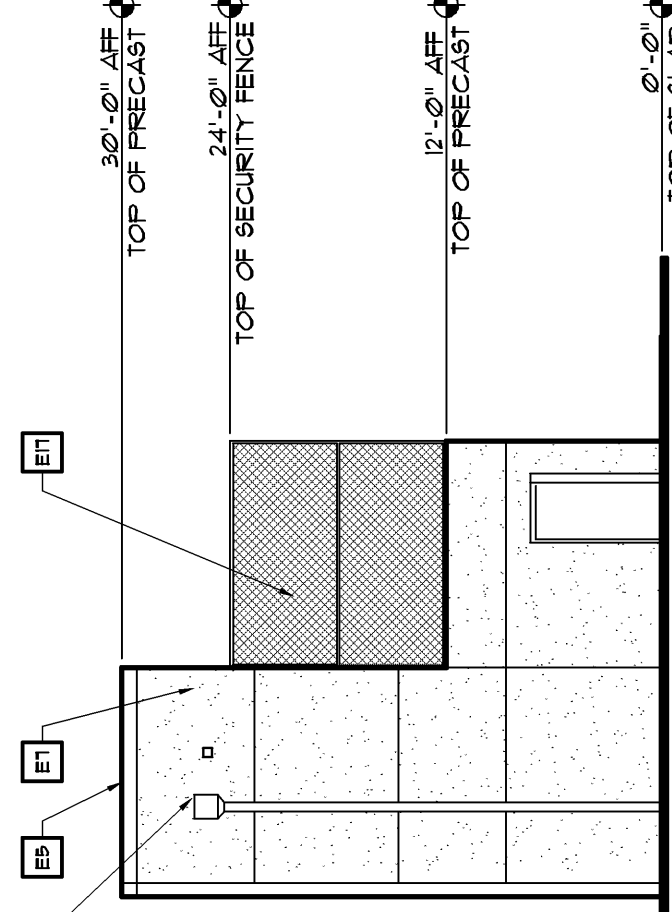


4
A5.3
Exterior Elevation
SCALE 3/32" = 1'-0"

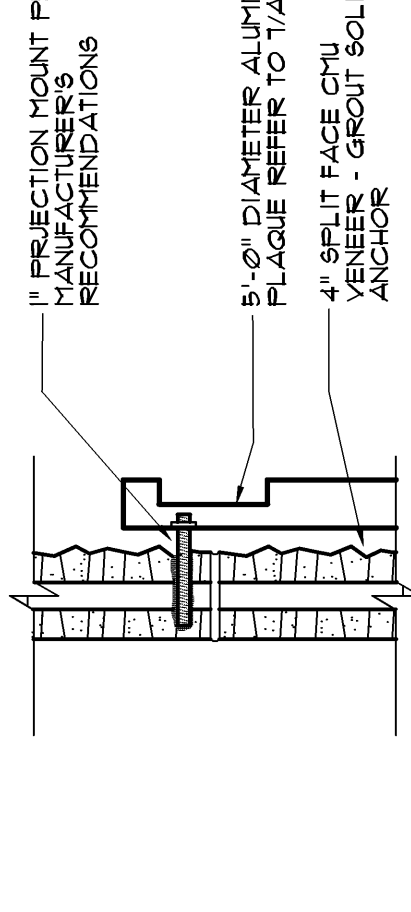


Plaque Mounting Detail

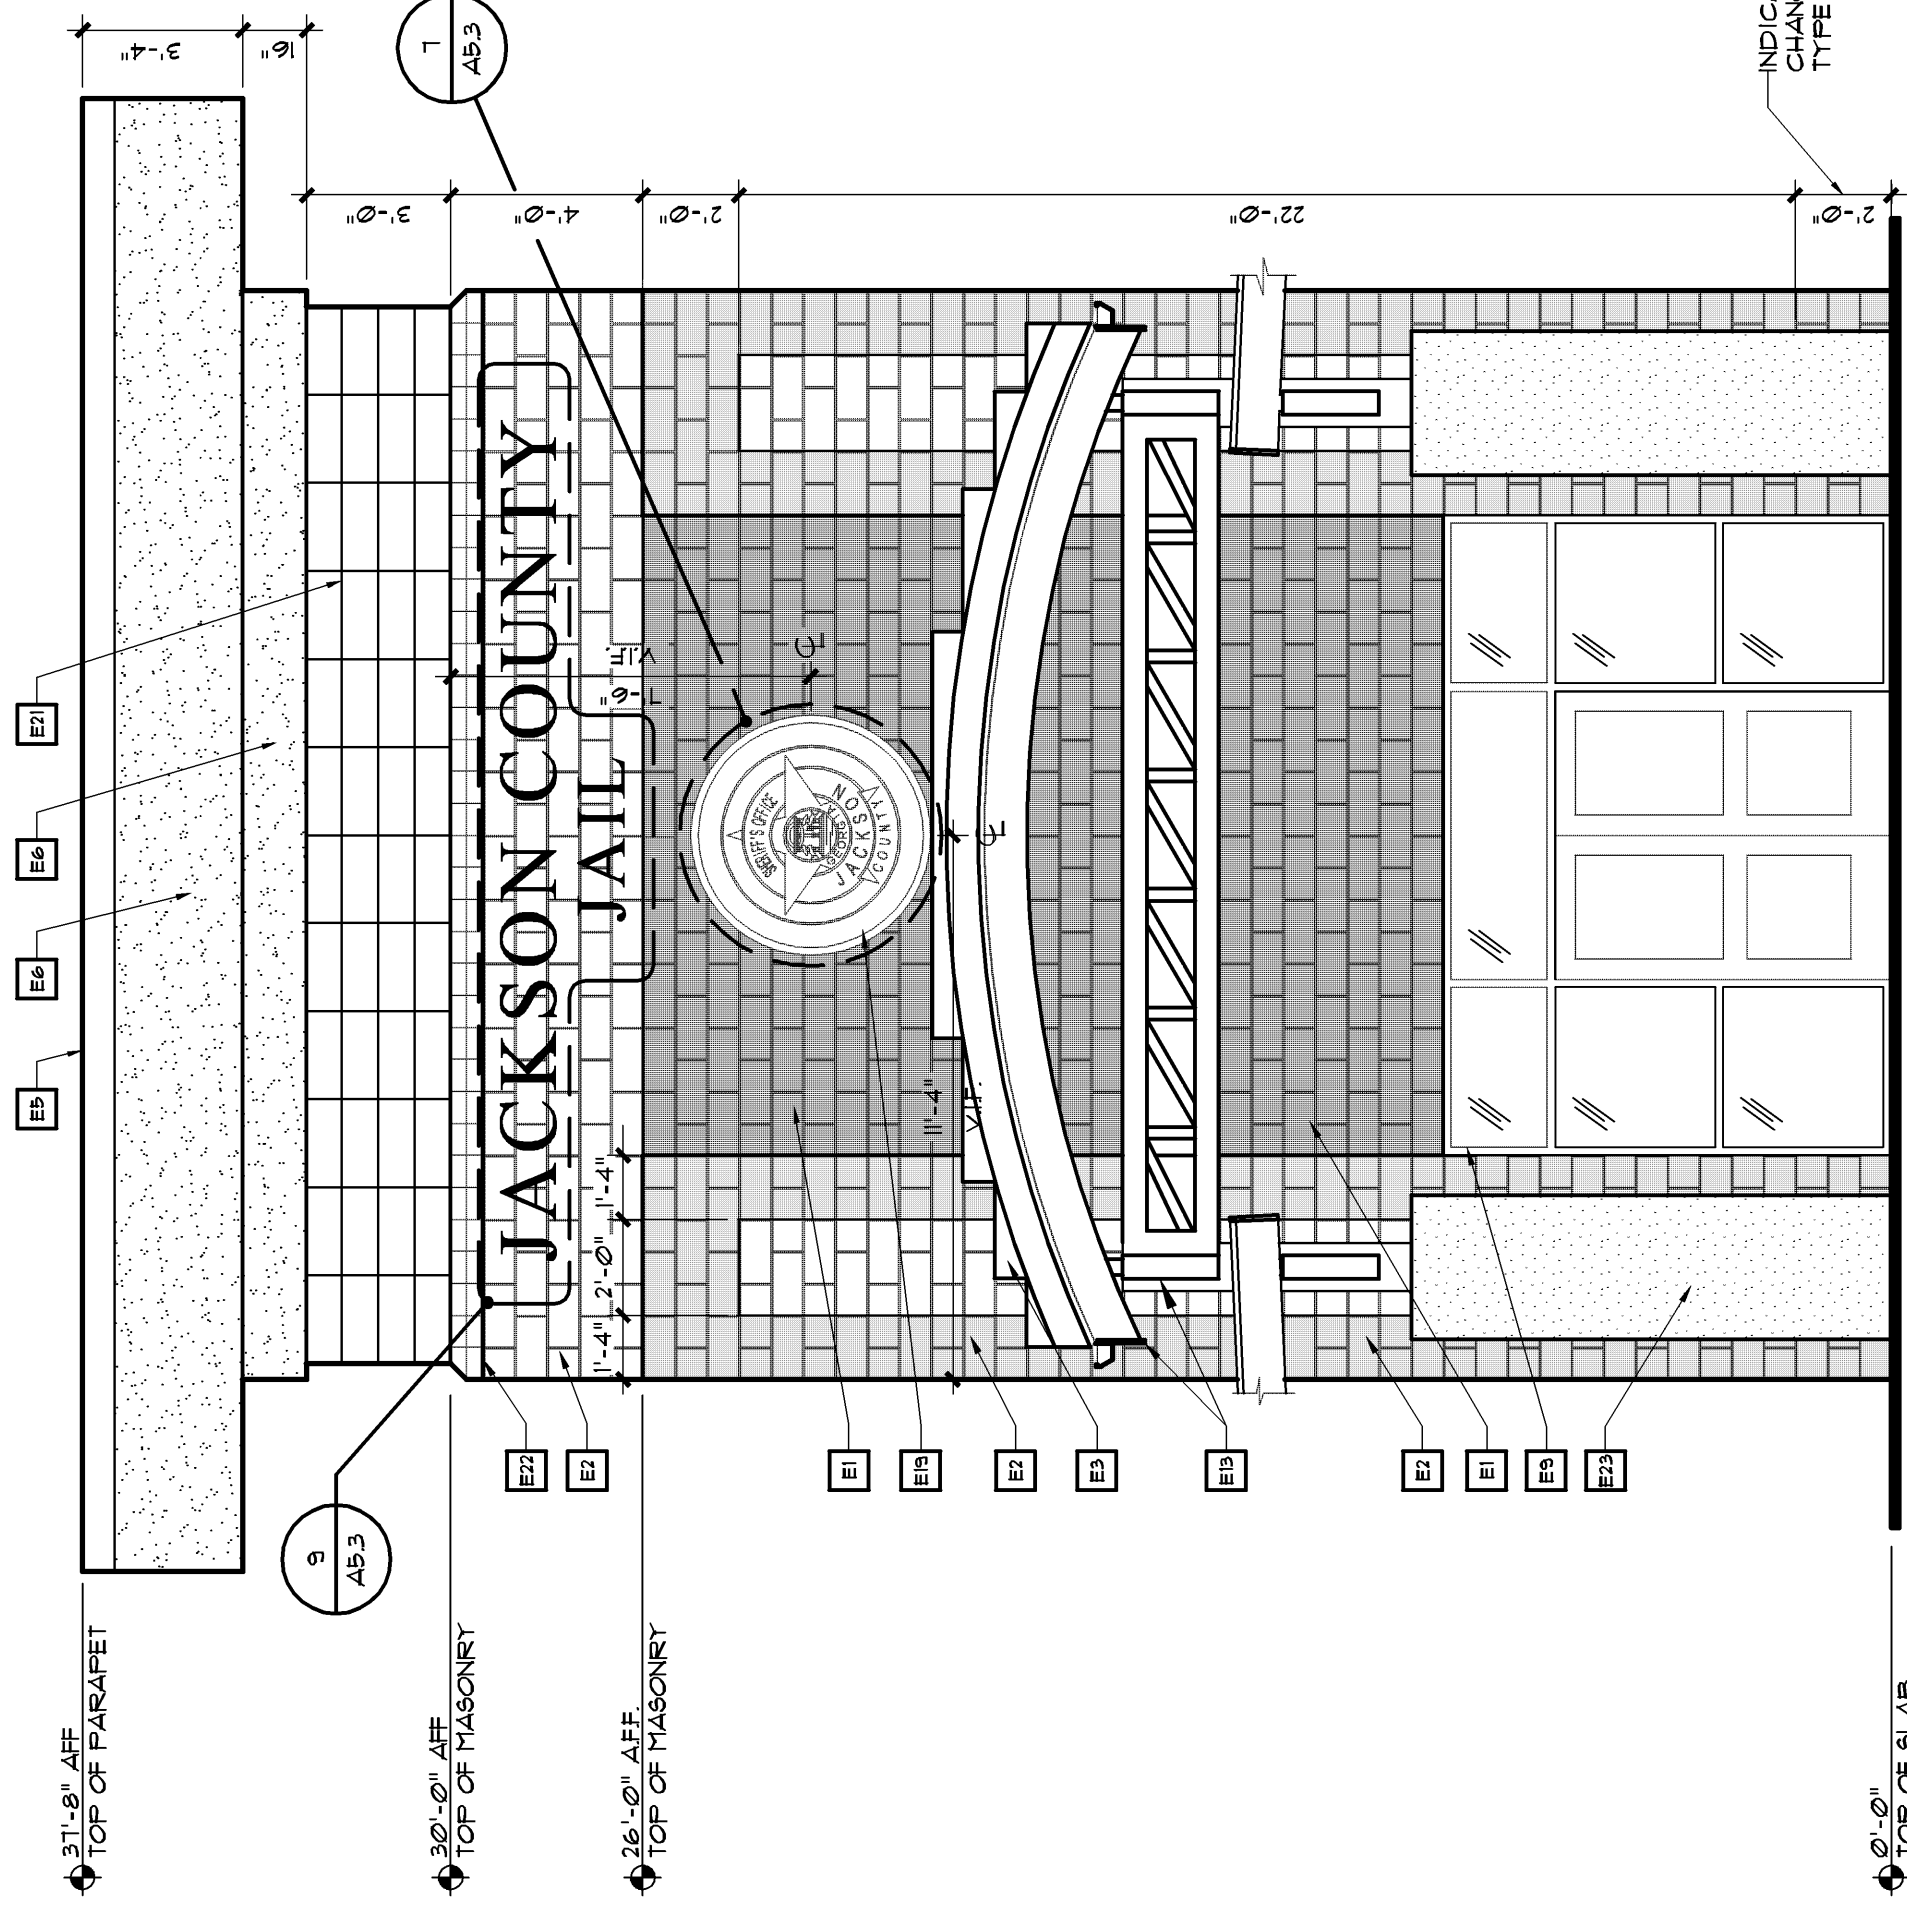


Enlarge
SCALE 1/4" = 1'-0"

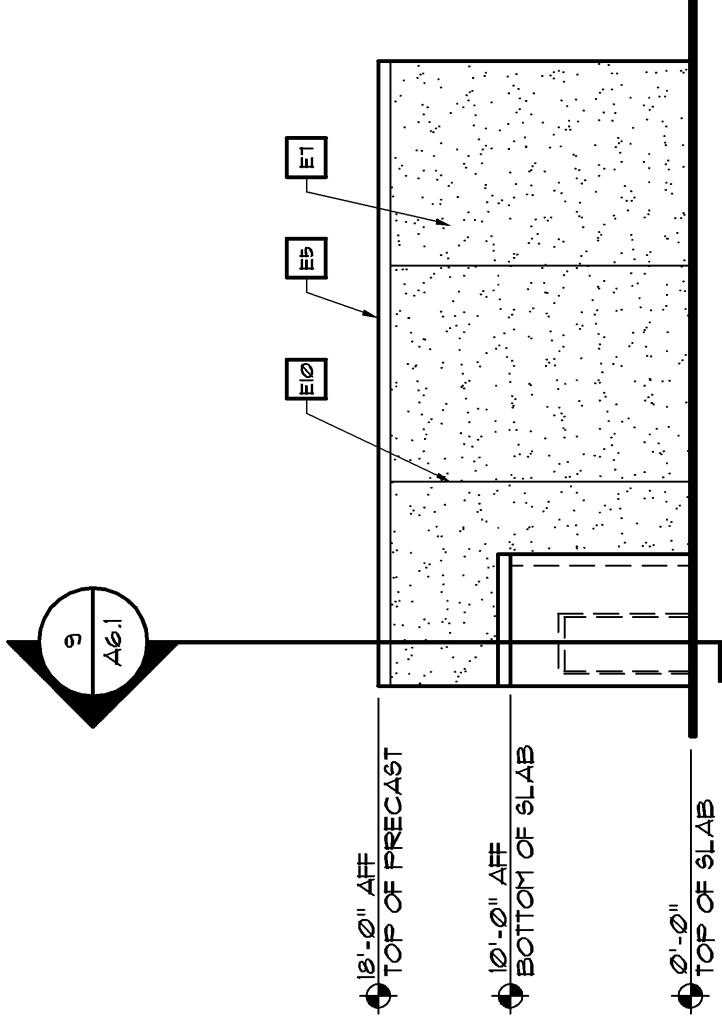


Outdoor Yard Elevation

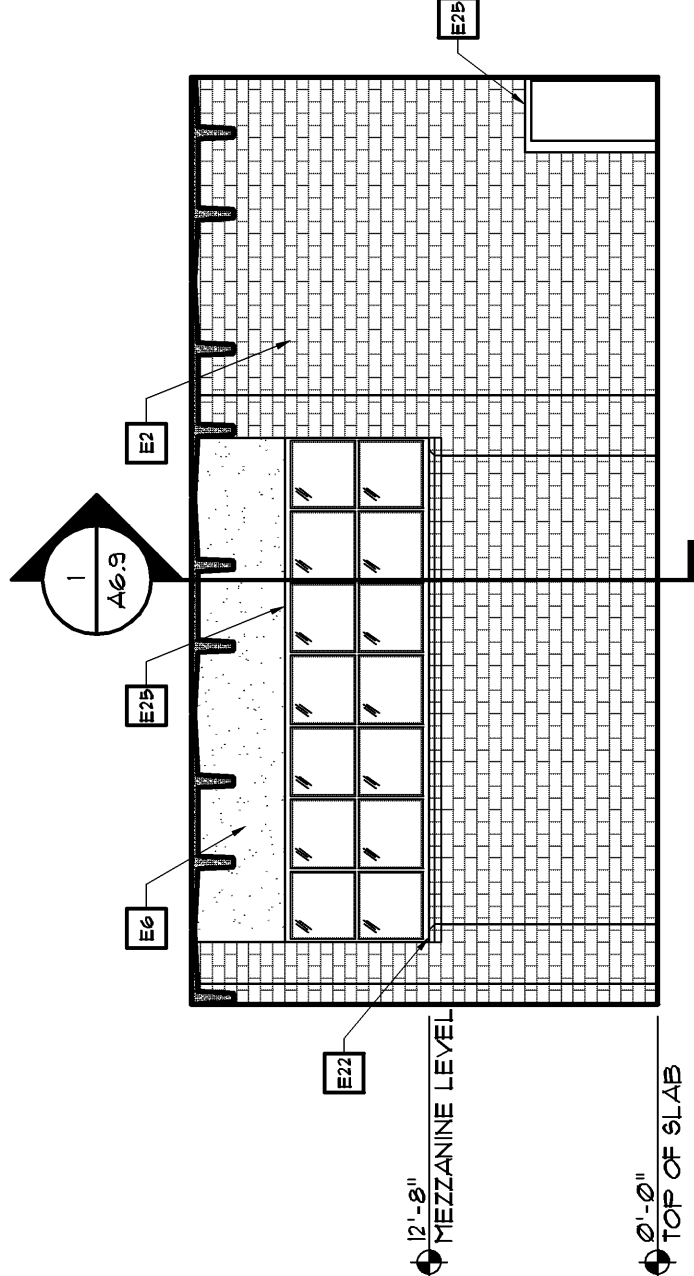


Outdoor Yard Elevation

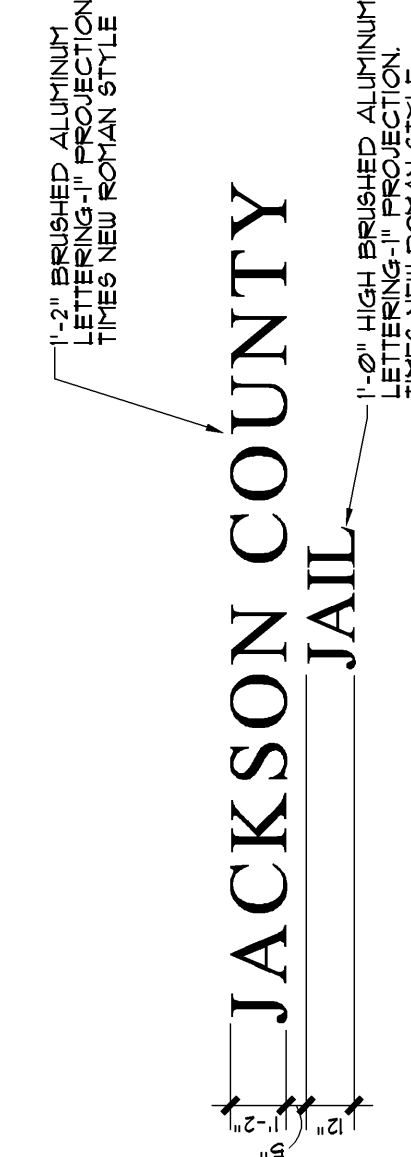


Signage Mounting Detail

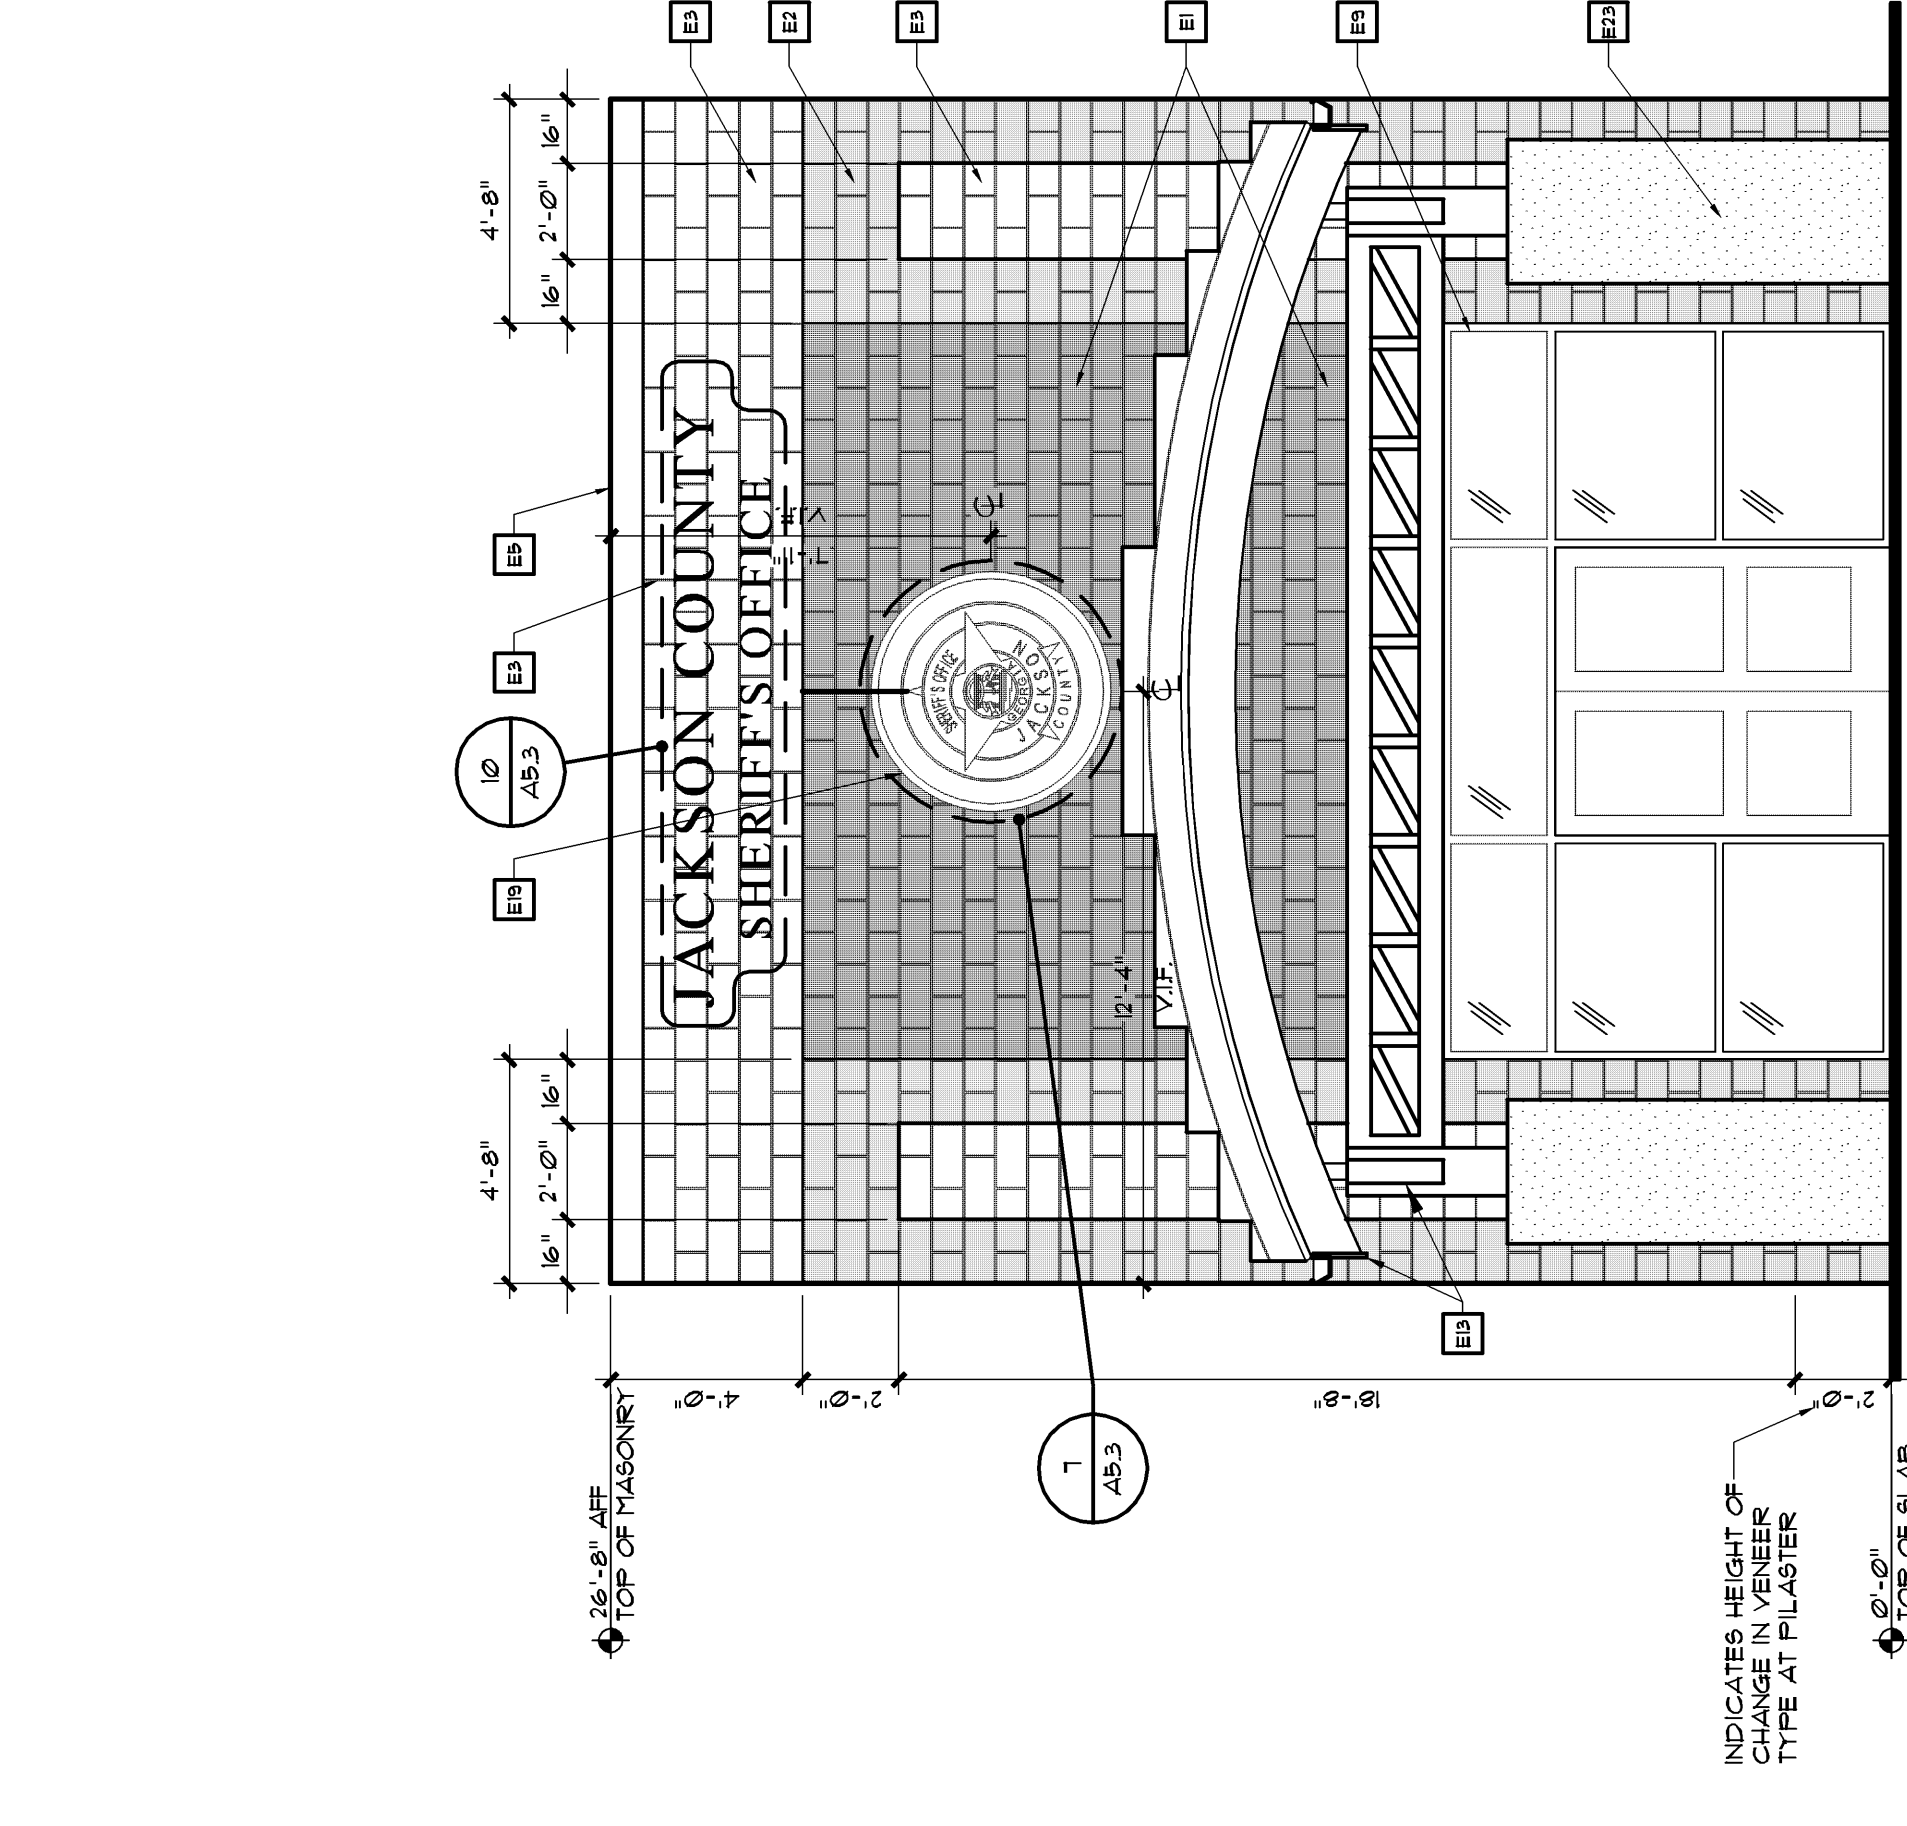


Enlarged Exterior Elevation

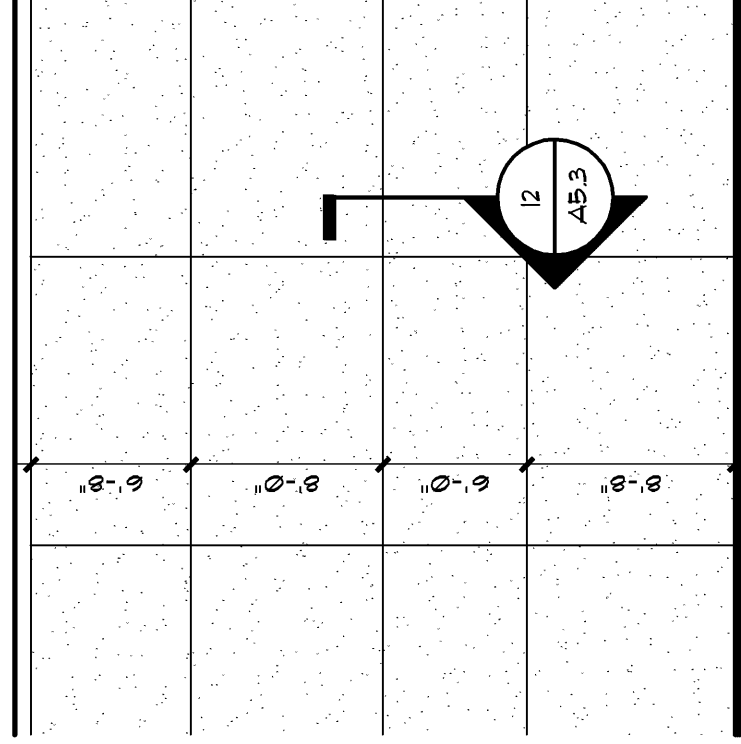


Enlarged Panel Details

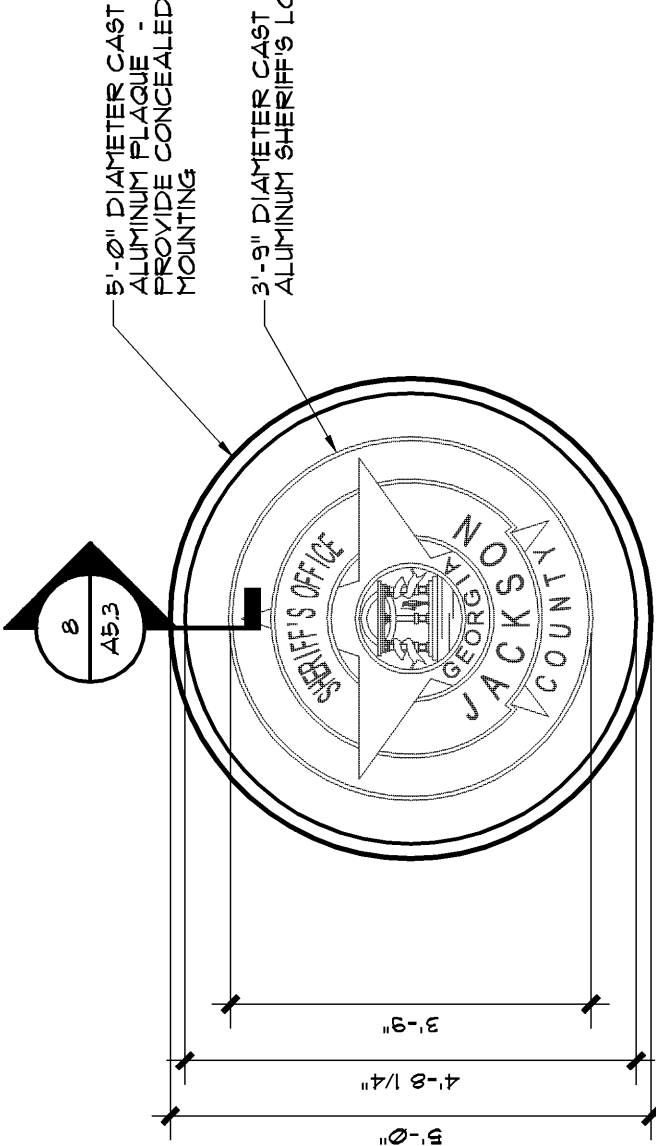

1
A53
9 SCALE 1/2" = 1'-0"

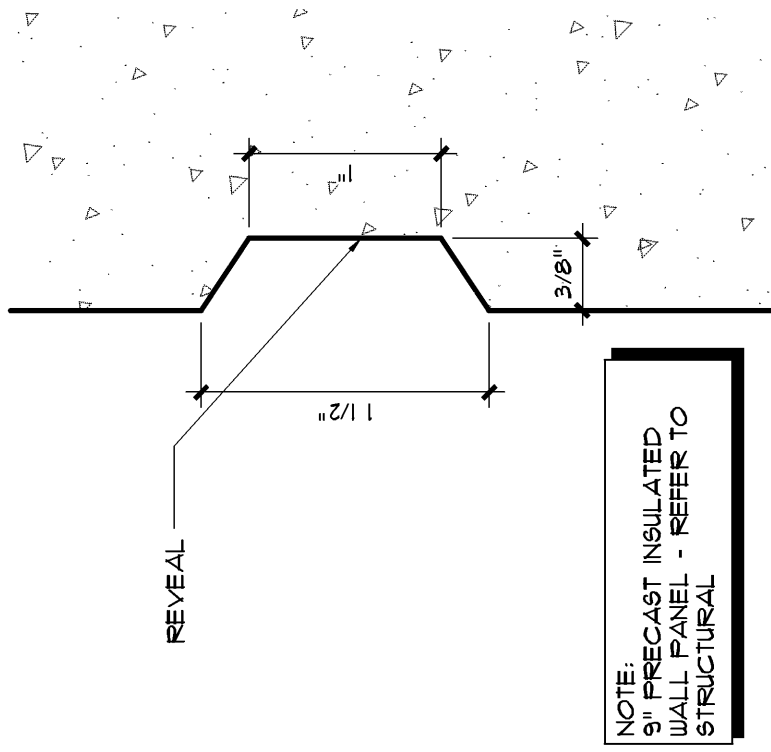

12
A5.3

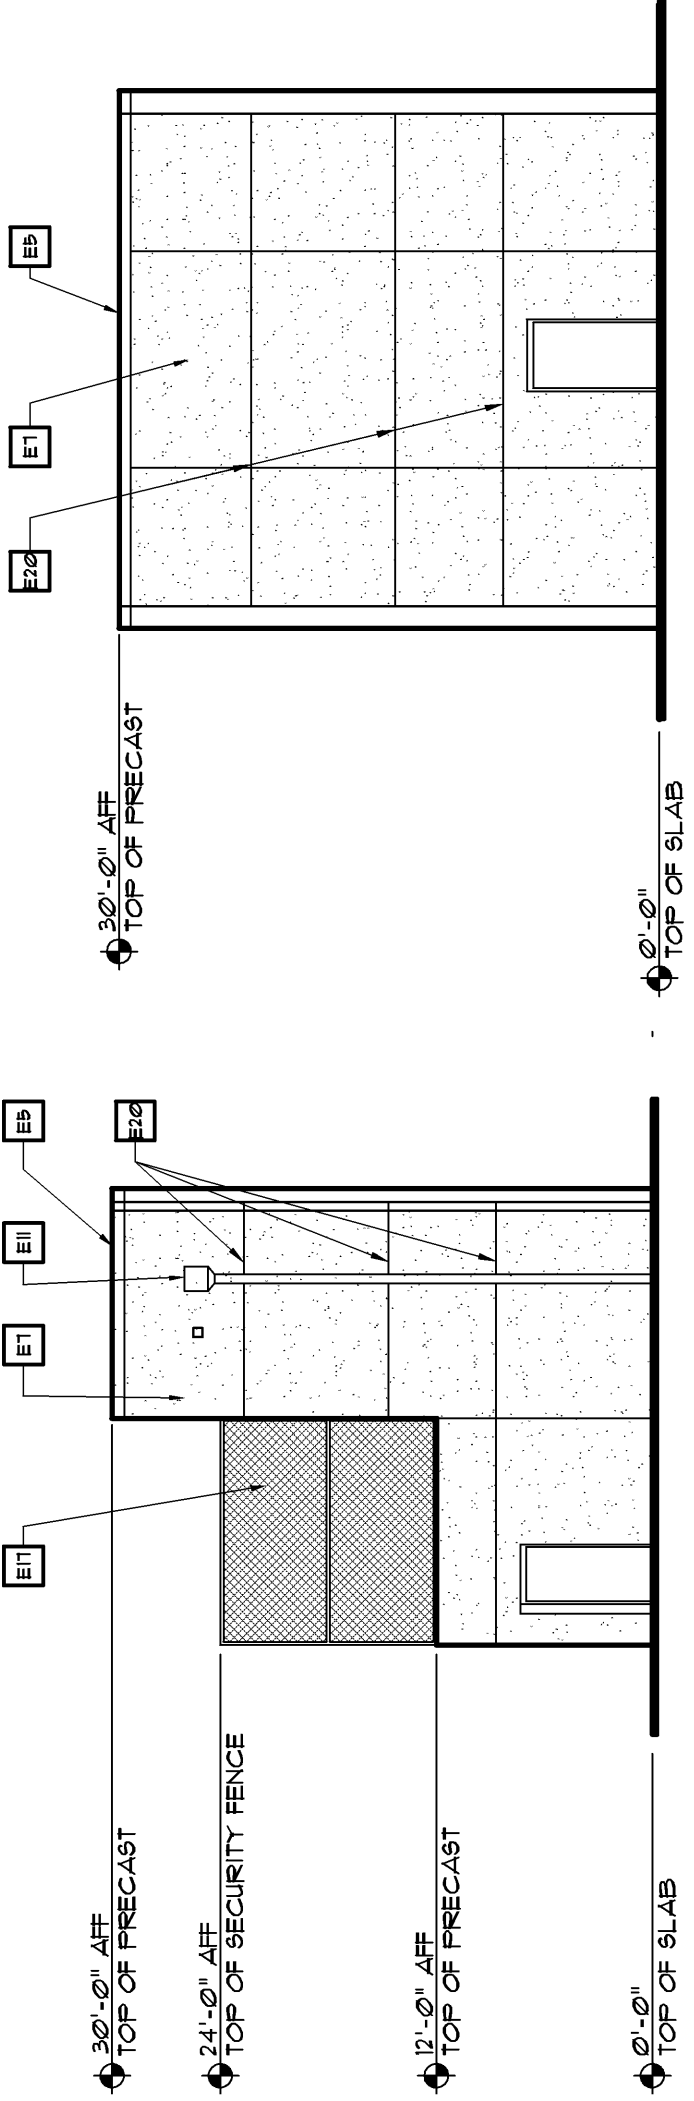

2
A5.3

Exterior Elevation

SCALE 3/32" = 1'-0"

3
A5.3

Exterior Elevation

SCALE 3/32" = 1'-0"

Exterior Finish Legend

- | | | |
|----|---|--|
| 41 | 4" UIDE X 8" HIGH X 1" LONG, SPLT FACE CHU VENER IN RUNNING BOND | |
| 42 | PATTERN, CONTROLLED BY A USE BLOCK OR ARCHITECT APPROVED EQUAL | |
| 43 | 4" UIDE X 8" HIGH X 1" LONG, SPLT FACE CHU VENER IN RUNNING BOND | |
| 44 | PATTERN, TERRAZZO RAZOR LINE BY A USE BLOCK OR ARCHITECT APPROVED EQUAL | |
| 45 | 4" UIDE X 8" HIGH X 1" LONG, SPLT FACE CHU VENER IN RUNNING BOND | |
| 46 | PATTERN, IMPORTED LINEN BY A USE BLOCK OR ARCHITECT APPROVED EQUAL | |
| 47 | 9" STEEL FRAMING FOR CANOPY SUPPORT, PAINT, REFER TO A3.4 | |
| 48 | PRE-ENGINEERED ALUMINUM CORNIX, COLOR TO BE SELECTED BY ARCHITECT/OWNER | |
| 49 | E.I.F.S., COLOR TO BE SELECTED BY ARCHITECT/OWNER | |
| 50 | PRECAST CONCRETE WALL PANEL | |
| 51 | CONTROL JOINT, - REFER TO 11A/11 | |
| 52 | ALUMINUM STORE FRONT WINDOW, COORDINATE TO A0.20 | |
| 53 | PANEL JOINT AND SEALANT, COORDINATE JOINT LOCATIONS WITH PRECAST TRANSFORMER | |
| 54 | PRE-FINISHED METAL CONDUCTOR HEAD AND DOWNSPOUT | |
| 55 | OVERFLOW SLOUPHER-REFER TO A3.1 | |
| 56 | PRE-ENGINEERED METAL CANOPY, COLOR TO BE SELECTED BY ARCHITECT/OWNER | |
| 57 | EXTERIOR LIGHT FIXTURE, - REFERS TO ELECTRICAL DRAWINGS | |
| 58 | CONCRETE FILLED BOLLARD, PAINT SAFETY YELLOW, REFER TO A1.6 | |
| 59 | OVERHEAD ROLLING DOOR, PAINT TO MATCH E2 | |
| 60 | SECURITY FENCE, - REFER TO SHEET A1.4 FOR DETAILS | |
| 61 | 30" DIAMETER RAZOR LINE, - REFER TO SPECIFICATIONS | |
| 62 | PLAQUE, - REFER TO 11A/9.3 | |
| 63 | PRECAST REVEAL, REFER TO 11A/9.3 | |
| 64 | TRANSLUCENT PANEL, - REFER TO UNICOU SCHEDULE | |
| 65 | 4" UIDE X 8" HIGH X 1" LONG SMOOTH-FACE CHU 8/11, IMPORTED LINEN BY 10A BLOCK OR ARCHITECT APPROVED EQUAL | |
| 66 | EXPOSED CONCRETE, RIB SMOOTH | |
| 67 | LAMINATED DOOR BUFFER | |

General Flashing Notes

1. PROVIDE DENT FLASHING AT TOP OF ALL WINDOWS AND DOORS, AND DENTS - WHERE THE FLASHING IS NOT CONTINUOUS SUCH AS OVER AND UNDER FLASHING, THE FLASHING SHALL BE TURNED UP INTO THE WALL BEYOND THE JAMB LINES OF BOTH SIDES AND SHALL BE TURNED UP INTO THE HEAD JOINT SEVERAL INCHES AT EACH END TO FORM A DENT.
2. EXTENSION THROUGH WALL - ALL FLASHINGS SHALL EXTEND BEYOND THE FACE OF THE WALL TO FORM A DENT. TERMINATION OF THROUGH WALL FLASHING BEHIND THE EXTERIOR FACE OF THE WALL IS NOT ACCEPTABLE.

Exterior Finish Notes

1. ALL EXTERIOR PORTLAND CONCRETE SHALL MATCH E2.
2. PROVIDE CONCAVE MORTAR JOINTS.
3. ALL MASONRY UNLESS NOTED SHALL BE TYPE N PER ASTM C770.
4. ALL MASONRY SHALL BE APPROVED ON MAJOR HOOD PANEL.
5. PROVIDE AN AESTHETIC FINISH TO ALL HOOD PANELS TO CONSIST OF A MASONRY FINISH. THE EXTERIOR FACE OF THE PANEL SHALL BE OF TYPICAL EXTERIOR WALL CONDITION. THE EXPOSED FACES OF THE PANEL SHALL BE FINISHED TO MATCH THE EXTERIOR WALL FINISH. ADVANCE THE HOOD PANEL BE CONSTRUCTED. REFER TO L&S AND SPECIFICATIONS FOR FURTHER DETAILS.
6. THE HOOD SHALL BE LOCATED IN FRONT OF THE DOORS AND THEIR THRESHOLDS TO AVOID COLLISION WITH THE HOOD MATCH E2.
7. THE EXTERIOR FINISH COLOR OF THE EXTERIOR VOLUPTUOUS METAL DOORS AND THEIR THRESHOLDS, LOCATED IN PRECAST CONCRETE WALL PANELS, SHALL MATCH THE PRECAST CONCRETE WALL PANEL COLOR.
8. FINISH JOINTS SHALL BE LOCATED PER THE WRITTEN REQUIREMENTS OF THE ARCHITECT.