
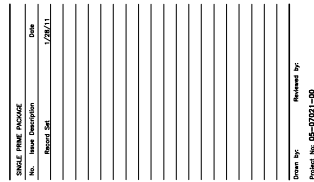
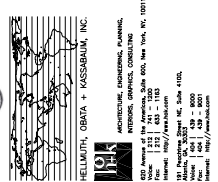
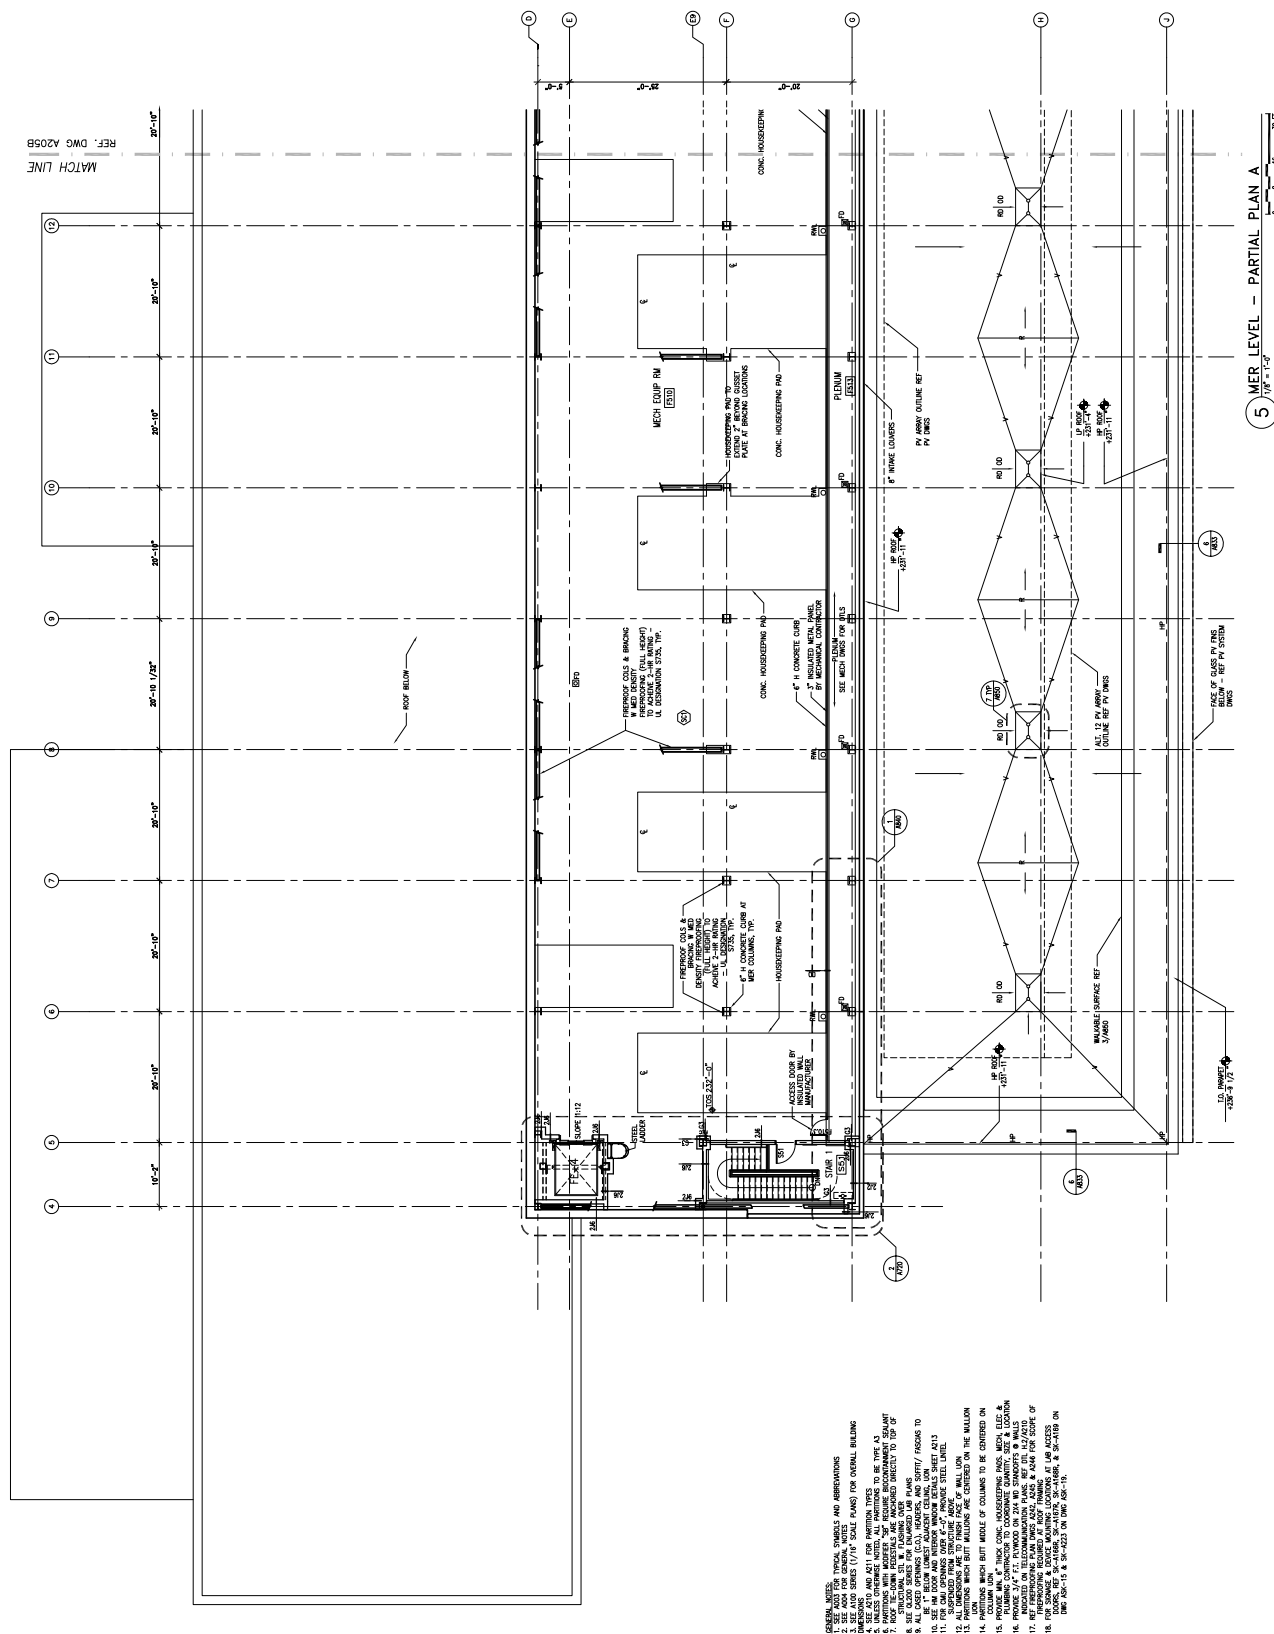


Project No: A0984-04
NEW JERSEY PUBLIC
HEALTH,
ENVIRONMENTAL AND
AGRICULTURAL
LABORATORY

MER LEVEL
PARTIAL PLAN A

Original drawing is 30" x 42". Scale written accordingly if reduced

[illegible]

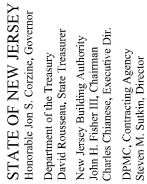

Project No: A0984-04
NEW JERSEY PUBLIC
HEALTH,
ENVIRONMENTAL AND
AGRICULTURAL
LABORATORY


NJ State Police Division Headquarters Complex
River Road, West Trenton, NJ
Ewing Township, Mercer County



HELLMUTH, OBATA + KASSABAUM, INC.

JOHNSON
ARCHITECTURE, ENGINEERING, PLANNING,
INTERIORS, GRAPHICS, CONSULTING
6310 Avenue of the Americas, Suite 800, New York, NY, 10011
Voice: 212 714 7411 • Fax: 212 714 1200
Fas: 212 633 • 633 • 1163
Internet: <http://www.johnson.com>

191 Piedmonte Street NE, Suite 4102,
Atlanta, GA, 30303
Voice: 404 439 • 8000
Fas: 404 439 • 9001
Internet: <http://www.hob.com>

 
[illegible]

**GREENHOUSE
FLOOR PLAN/
REFLECTED CEILING PLAN
& DOOR SCHEDULE**

ALT:4-A101

1. GREENHOUSE TO BE PREFABRICATED PAINTED ALUMINUM TRUSS CONSTRUCTION.
2. GREENHOUSE TO BE HEATED BY GAS COILS AND HEAVY INSULATION INCLUDING FULLY AUTOMATIC ENVIRONMENTAL CONTROL SYSTEMS.
3. MANUFACTURER TO PROVIDE SEPARATE HEATING AND COOLING SYSTEMS.
4. TEMPERATURE CONTROL TO BE MAINTAINABLE AT 75 DEGREES LOCATE CONTROLS OUTSIDE OF EACH BAY WITH REMOTE ACCESS TO MANUFACTURER'S OFFICE.
5. ARTIFICIAL LIGHTING WILL BE LOCATED IN ALL BAYS AND WILL BE ON AN INDEPENDENT TIMER SYSTEM.
6. BUILDING CODE AND ALL OTHER "PERMISSIBLE CODES" SHALL BE STRICTLY ENFORCED.
7. SEE STRUCTURAL DRAWING A13-A-5101 FOR FOUNDATION WALL DETAILS.
8. ALL BENCHES AND SHELVING ARE TO BE SIZES SHOWN ON DRAWING.
9. SEE MECHANICAL PLUMBING AND ELECTRICAL DRAWINGS FOR OTHER WORK.
10. SEE MECHANICAL PLUMBING AND ELECTRICAL DRAWINGS FOR OTHER WORK.


1	2	3	4	5	6	7	8	9	10	11	12
DOOR NO.	ROOM NO.	ROOM NAME	HW- SET	DOOR TYPE	DOOR SIZE	MAT.	TYPE	MAT.	OPENING LABEL	GLASS	REMARKS
GH100	GH100	HEAD HOUSE/ SOIL PASTEURIZATION/ POTTING	HW-AL-7	P	(PR) 3'-2" x 7'-0"	AL	1	AL	---	3/8" CA	EXTERIOR DOOR, CARD READER
GH101	GH101	LAB #1	HW-AL-8	P	(PR) 3'-2" x 7'-0"	AL	1	AL	---	3/8" CA	
GH102	GH102	LAB #2	HW-AL-8	P	(PR) 3'-2" x 7'-0"	AL	1	AL	---	3/8" CA	
GH103	GH103	LAB #3	HW-AL-8	P	(PR) 3'-2" x 7'-0"	AL	1	AL	---	3/8" CA	
---	---	---	---	---	---	---	---	---	---	---	
NOT USED											
GH100A	GH100A		HW-79	P	(PR) 3'-2" x 7'-0"	WM	1	WM	---	---	REF 9/ALT.4-A102 FOR ELEVATION - AS1-396

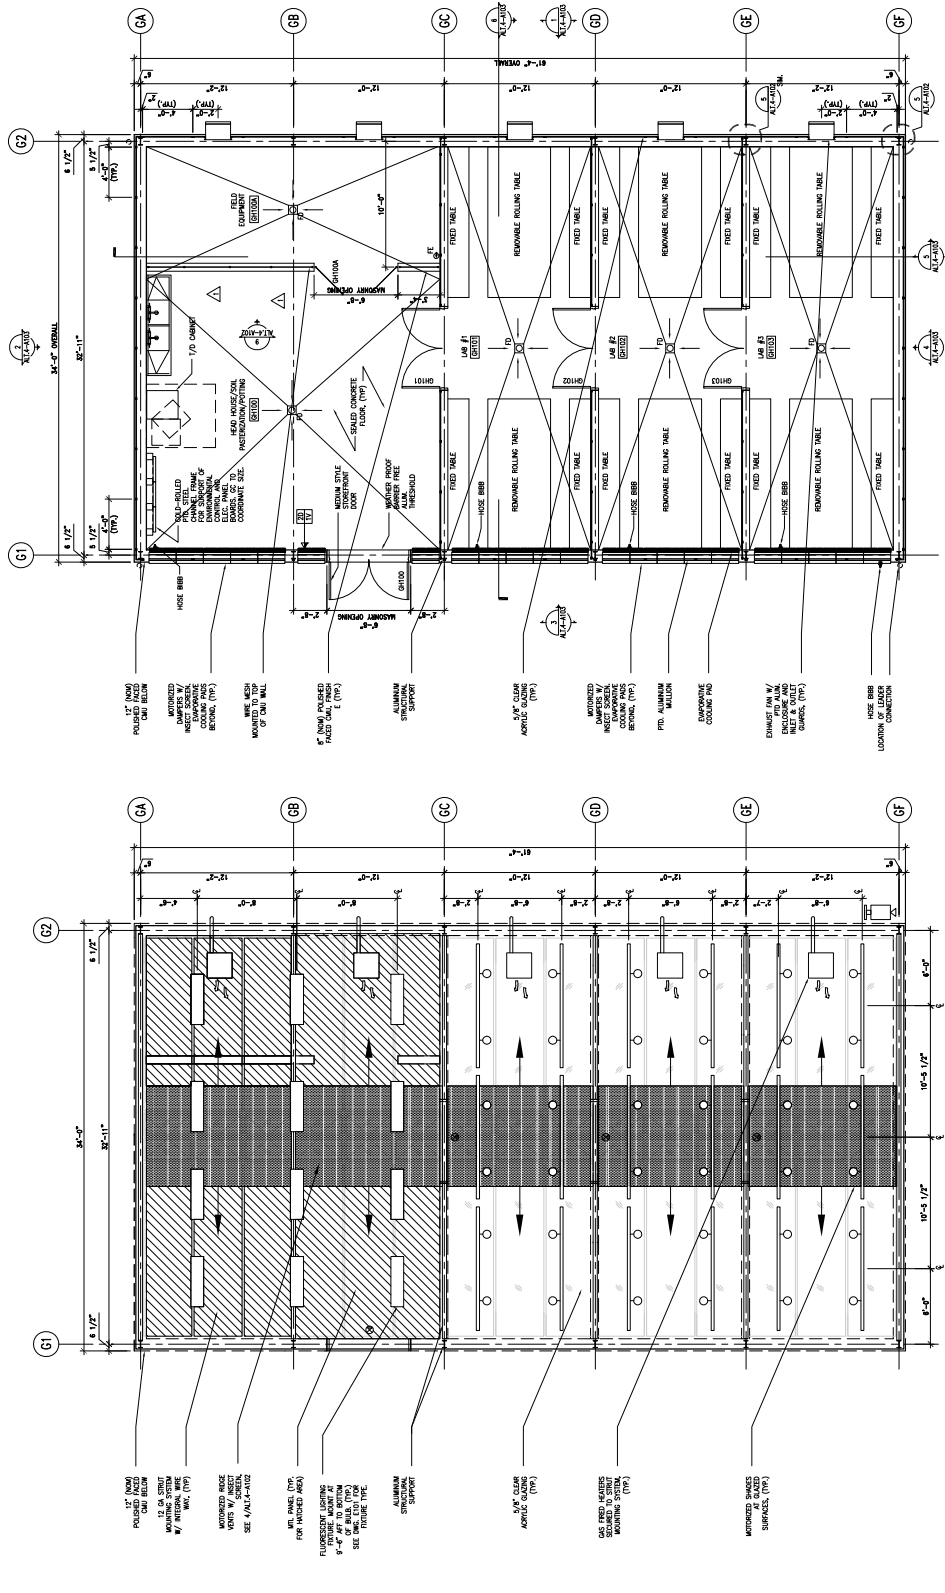

2 REFLECTED CEILING PLAN
1/4" = 1'-0" A-PA-010-ATT.dwg

1 FLOOR PLAN
1/4" = 1'-0"
A-PA-01G


 $\text{A} \rightarrow \text{PA} \rightarrow \text{OIC} \rightarrow \text{ATL} \rightarrow \text{dag}$

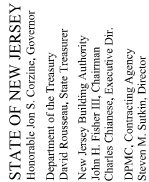


Project No: A0984-04
NEW JERSEY PUBLIC
HEALTH

HEALTH,
ENVIRONMENTAL AND
AGRICULTURAL
LABORATORY


NJ State Police Division Headquarters Complex
River Road, West Trenton, NJ
Ewing Township, Mercer County

 

1010
ARCHITECTURE, ENGINEERING, PLANNING,
INTERIORS, GRAPHICS, CONSULTING
6070 Avenue of the Americas, Suite 600, New York, NY, 10011
Voice: 212 741 1300
Fax: 212 633 1163
Internet: <http://www.1010.com>
181 Peachtree Street NE, Suite 410D,
Atlanta, GA, 30303
Voice: 404 439 8000
Fax: 404 439 8001
Internet: <http://www.1010.com>

 [illegible]MER LEVEL
PARTIAL PLAN B


Original drawing is 30" x 42". Scale and/or accuracy if reduced

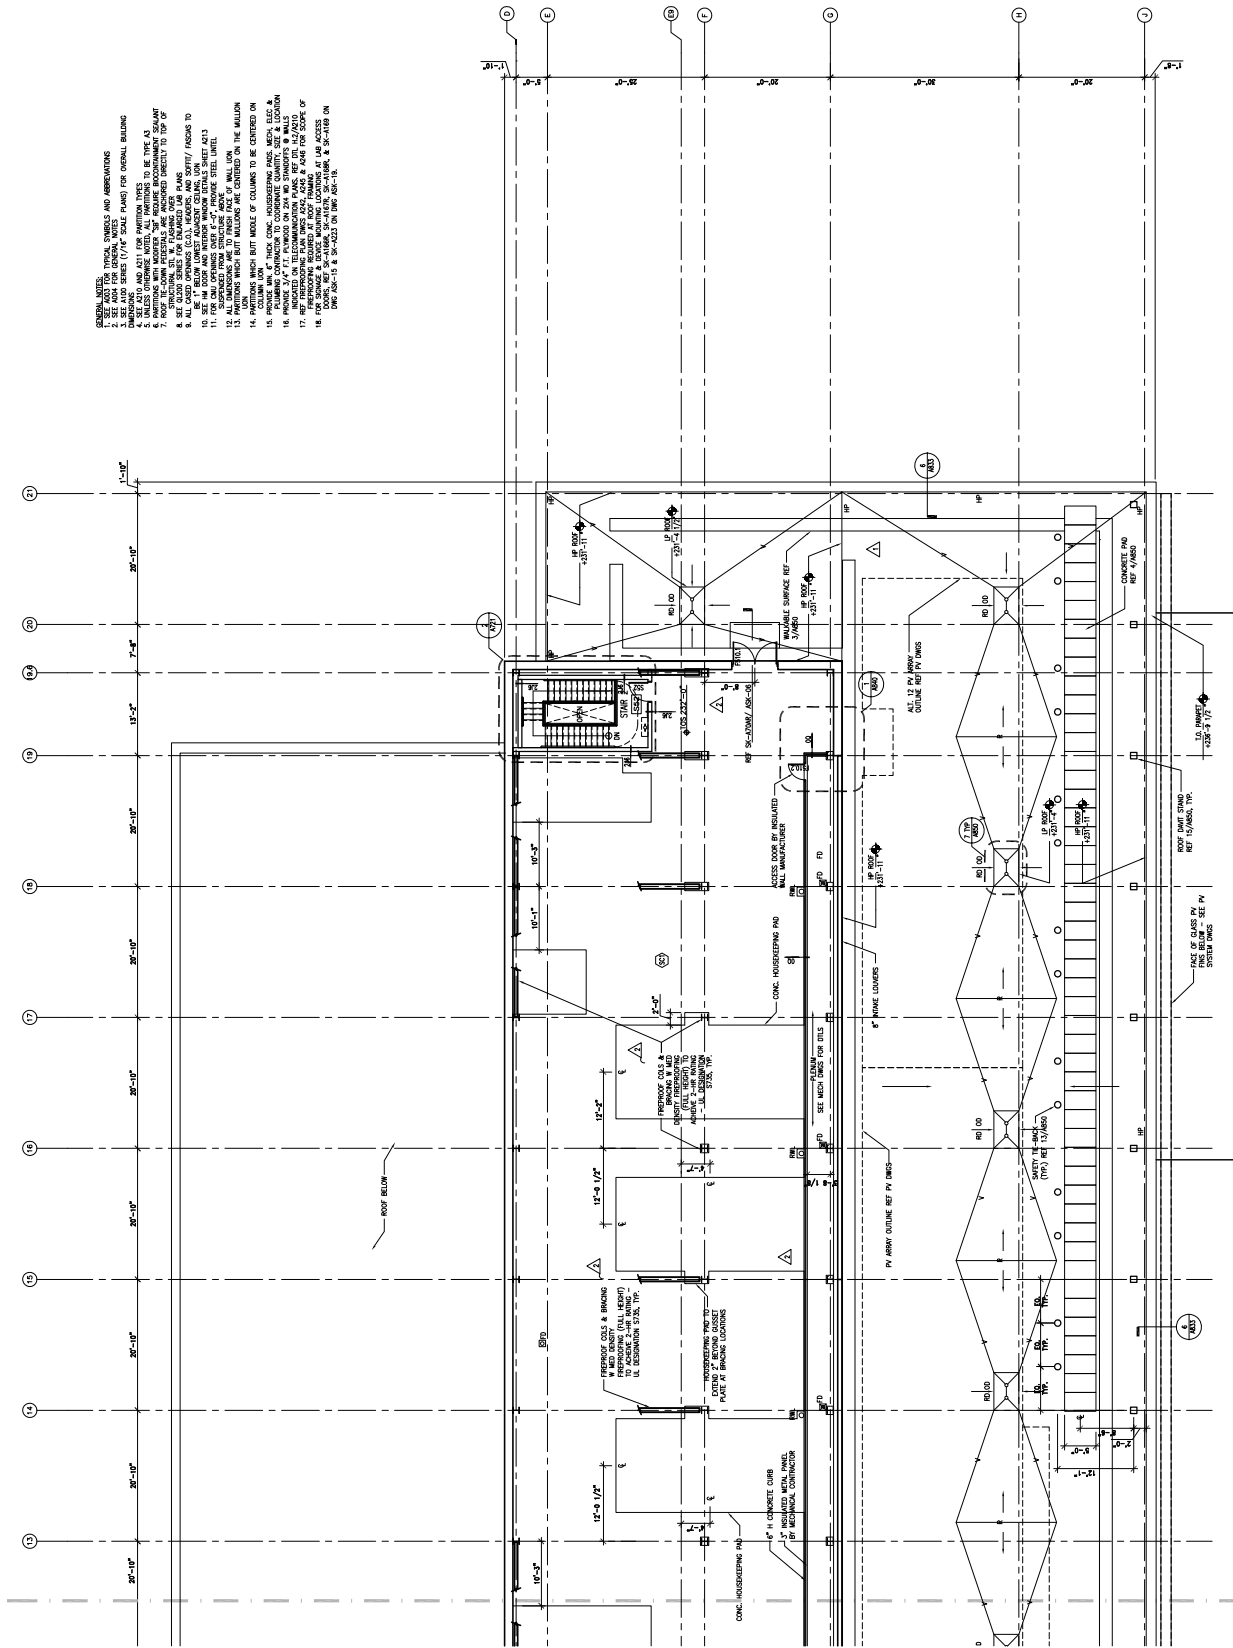[illegible]


5 MER LEVEL - PARTIAL PLAN B

$1/8" = 1'-0"$

TOFF = 105 EL + 232'-0"

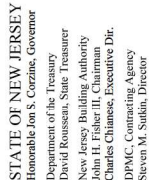

Project No: A0984-04
NEW JERSEY PUBLIC
HEALTH,
ENVIRONMENTAL AND
AGRICULTURAL
LABORATORY

 [illegible]


LANDSCAPE ARCHITECT
IN LICENSE #0000412

MICHAEL F. SULLIVAN, AIA

[illegible]

LANDSCAPE PLAN


Figure 1 Average in $20^{\circ} \times 42^{\circ}$ South America is available by 10 values

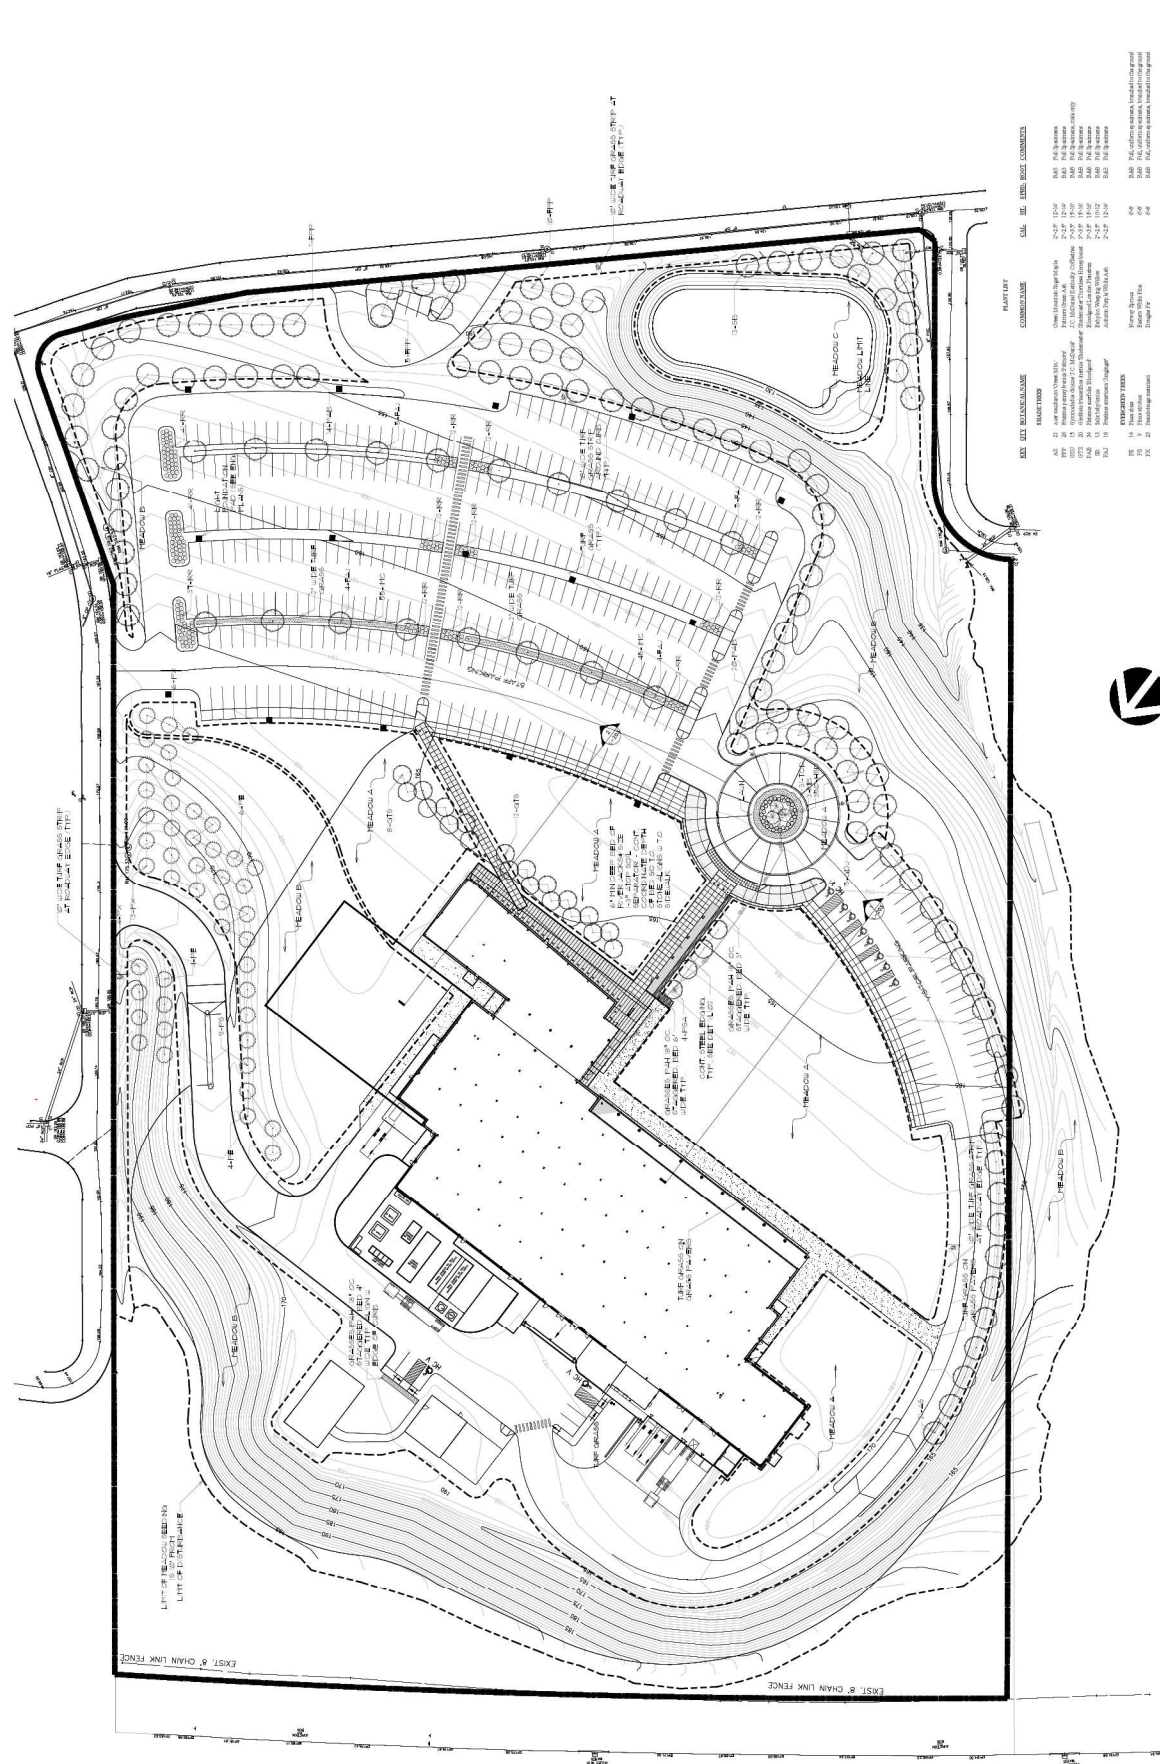[illegible]



1 LANDSCAPE PLAN
1" = 40'

THIS PLAN IS FOR PLANTING PURPOSES ONLY


NOTES:
1. REF A819 FOR FIXED WINDOW ELEVATIONS & DTLs

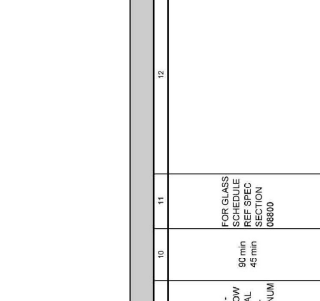


ITEM	OPENING		REMARKS
	LABEL	GLASS	

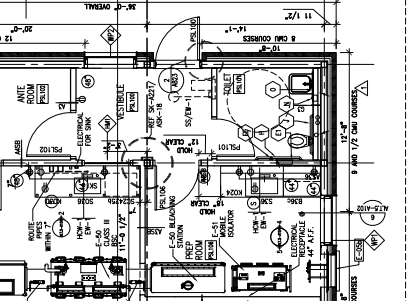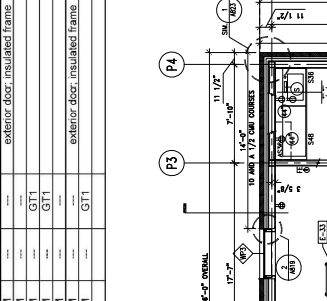


	10	11	12
DOW SCHEDULE SECTION 88800	90 min 45 mm	FOR GLASS SCHEDULE SECTION 88800	
	OPENING		REMARKS
T.	LABEL	GLASS	
I	G11	G11	
E	G11	G11	
P	G11	G11	
S	G11	G11	
			exterior door insulated frame
			exterior door insulated frame

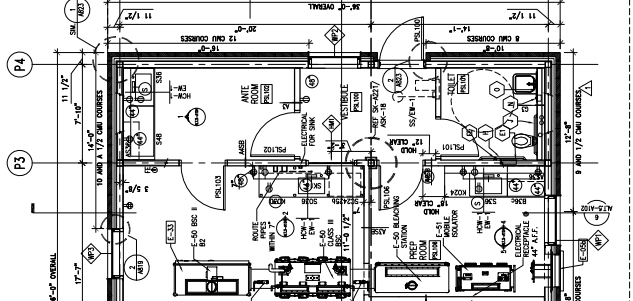

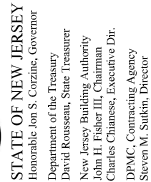

Project No: A0984-04
NEW JERSEY PUBLIC
HEALTH,
ENVIRONMENTAL AND
AGRICULTURAL
LABORATORY

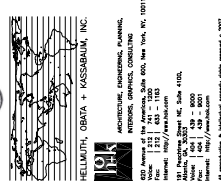[illegible]

ENTIRE SITE PLAN

1 SITE PLAN

Original drawing is 30" x 42". Scale will be accordingly if reduced

L100