


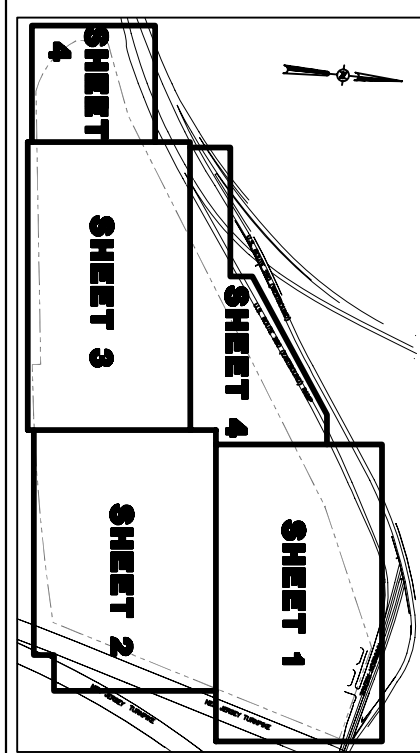

- NOTES:
1. LIMITS OF FINAL COVER SHALL EXTEND TO THE BARRIER WALL. ROADWAY LOCATIONS AND COORDINATE DATA ARE SHOWN ON DRAWINGS TITLED SURVEY CONTROL PLAN AND SURVEY POINTS SHEET.
 2. CONTRACTOR SHALL CONSTRUCT FINAL COVER ON TOP OF THE PREPARED SUBGRADE (AS SHOWN ON SHEETS)
 3. HAVING A MINIMUM TOP SLOPE OF 3% AND MAXIMUM SLOPE OF 3:1.
- MINIMUM REQUIRED SLOPES.

C	
B	
A	9/14/12
No.	DATE

CHRISTOPHER E. CORLISS
N.J. PROFESSIONAL ENGINEER
LIC. NO. 246044822
CERTIFICATE OF AUTHORIZATION
24602793700



NEW JERSEY DEPARTMENT OF ENVIRONMENTAL PROTECTION
MSLA 1-D LANDFILL KEARNY, NEW JERSEY
LANDFILL CLOSURE PROJECT

FINAL GRADING PLAN
OVERALL SHEET



THE LOUIS BERGER GROUP, INC.
412 MOUNT KEMBLE AVE.
MORRISTOWN, NEW JERSEY 07962

SCALE: AS SHOWN

DATE: SEPTEMBER 19, 2013

PROJECT NO.: KT 323P0

DRAWN BY: YL

CHECKED BY: CC

APPROVED BY: CC

SHEET NO.: 35 OF 78

