

1 SITE PLAN
 A0.1 SCALE: 1/16" = 1'-0"

SITE PLAN NOTES:

1. TAKE MEASURES TO PROVIDE POSITIVE DRAINAGE AWAY FROM BUILDING.
2. CALLS SHOWN HEREON CONFORM TO THE RECORDED SUBDIVISION PLAT.
3. CIVIL ENGINEERING BY OTHERS.
4. PERFORM ALL WORK IN ACCORDANCE WITH ALL GLYNN COUNTY CODES, REGULATIONS, AND ORDINANCES.
5. SITE PLAN IS DRAWN FROM INFORMATION ON SURVEY PROVIDED BY OWNER.
7. TAKE PRECAUTIONS TO MAINTAIN ALL EXISTING UTILITY SERVICES.
8. THE SITE IS IN FEMA FLOOD ZONE AE-13.

NOT FOR CONSTRUCTION

DUNWODY/BEELAND,
 Architects, Inc.

300 Mulberry Street, Suite 604
 Macon, GA 31201
 478.742.6321
 F
 www.dunwodybeeland.com

Dunwody/Beeland, Architects, Inc.
 This drawing may be utilized only for the purpose of constructing or installing the work shown thereon at the site of the work specified. Any other use of this drawing, including without limitation any reproduction or alteration of this drawing, without prior written approval of Dunwody/Beeland, Architects, Inc. is prohibited.

**A NEW PLAYGROUND FOR
 ACADEMY FOR CLASSICAL
 EDUCATION**


5665 NEW FORSYTH RD

Revisions:

Sheet Title:
 SITE PLAN

Project #: 2419 Date: 6/5/2026

A0.1

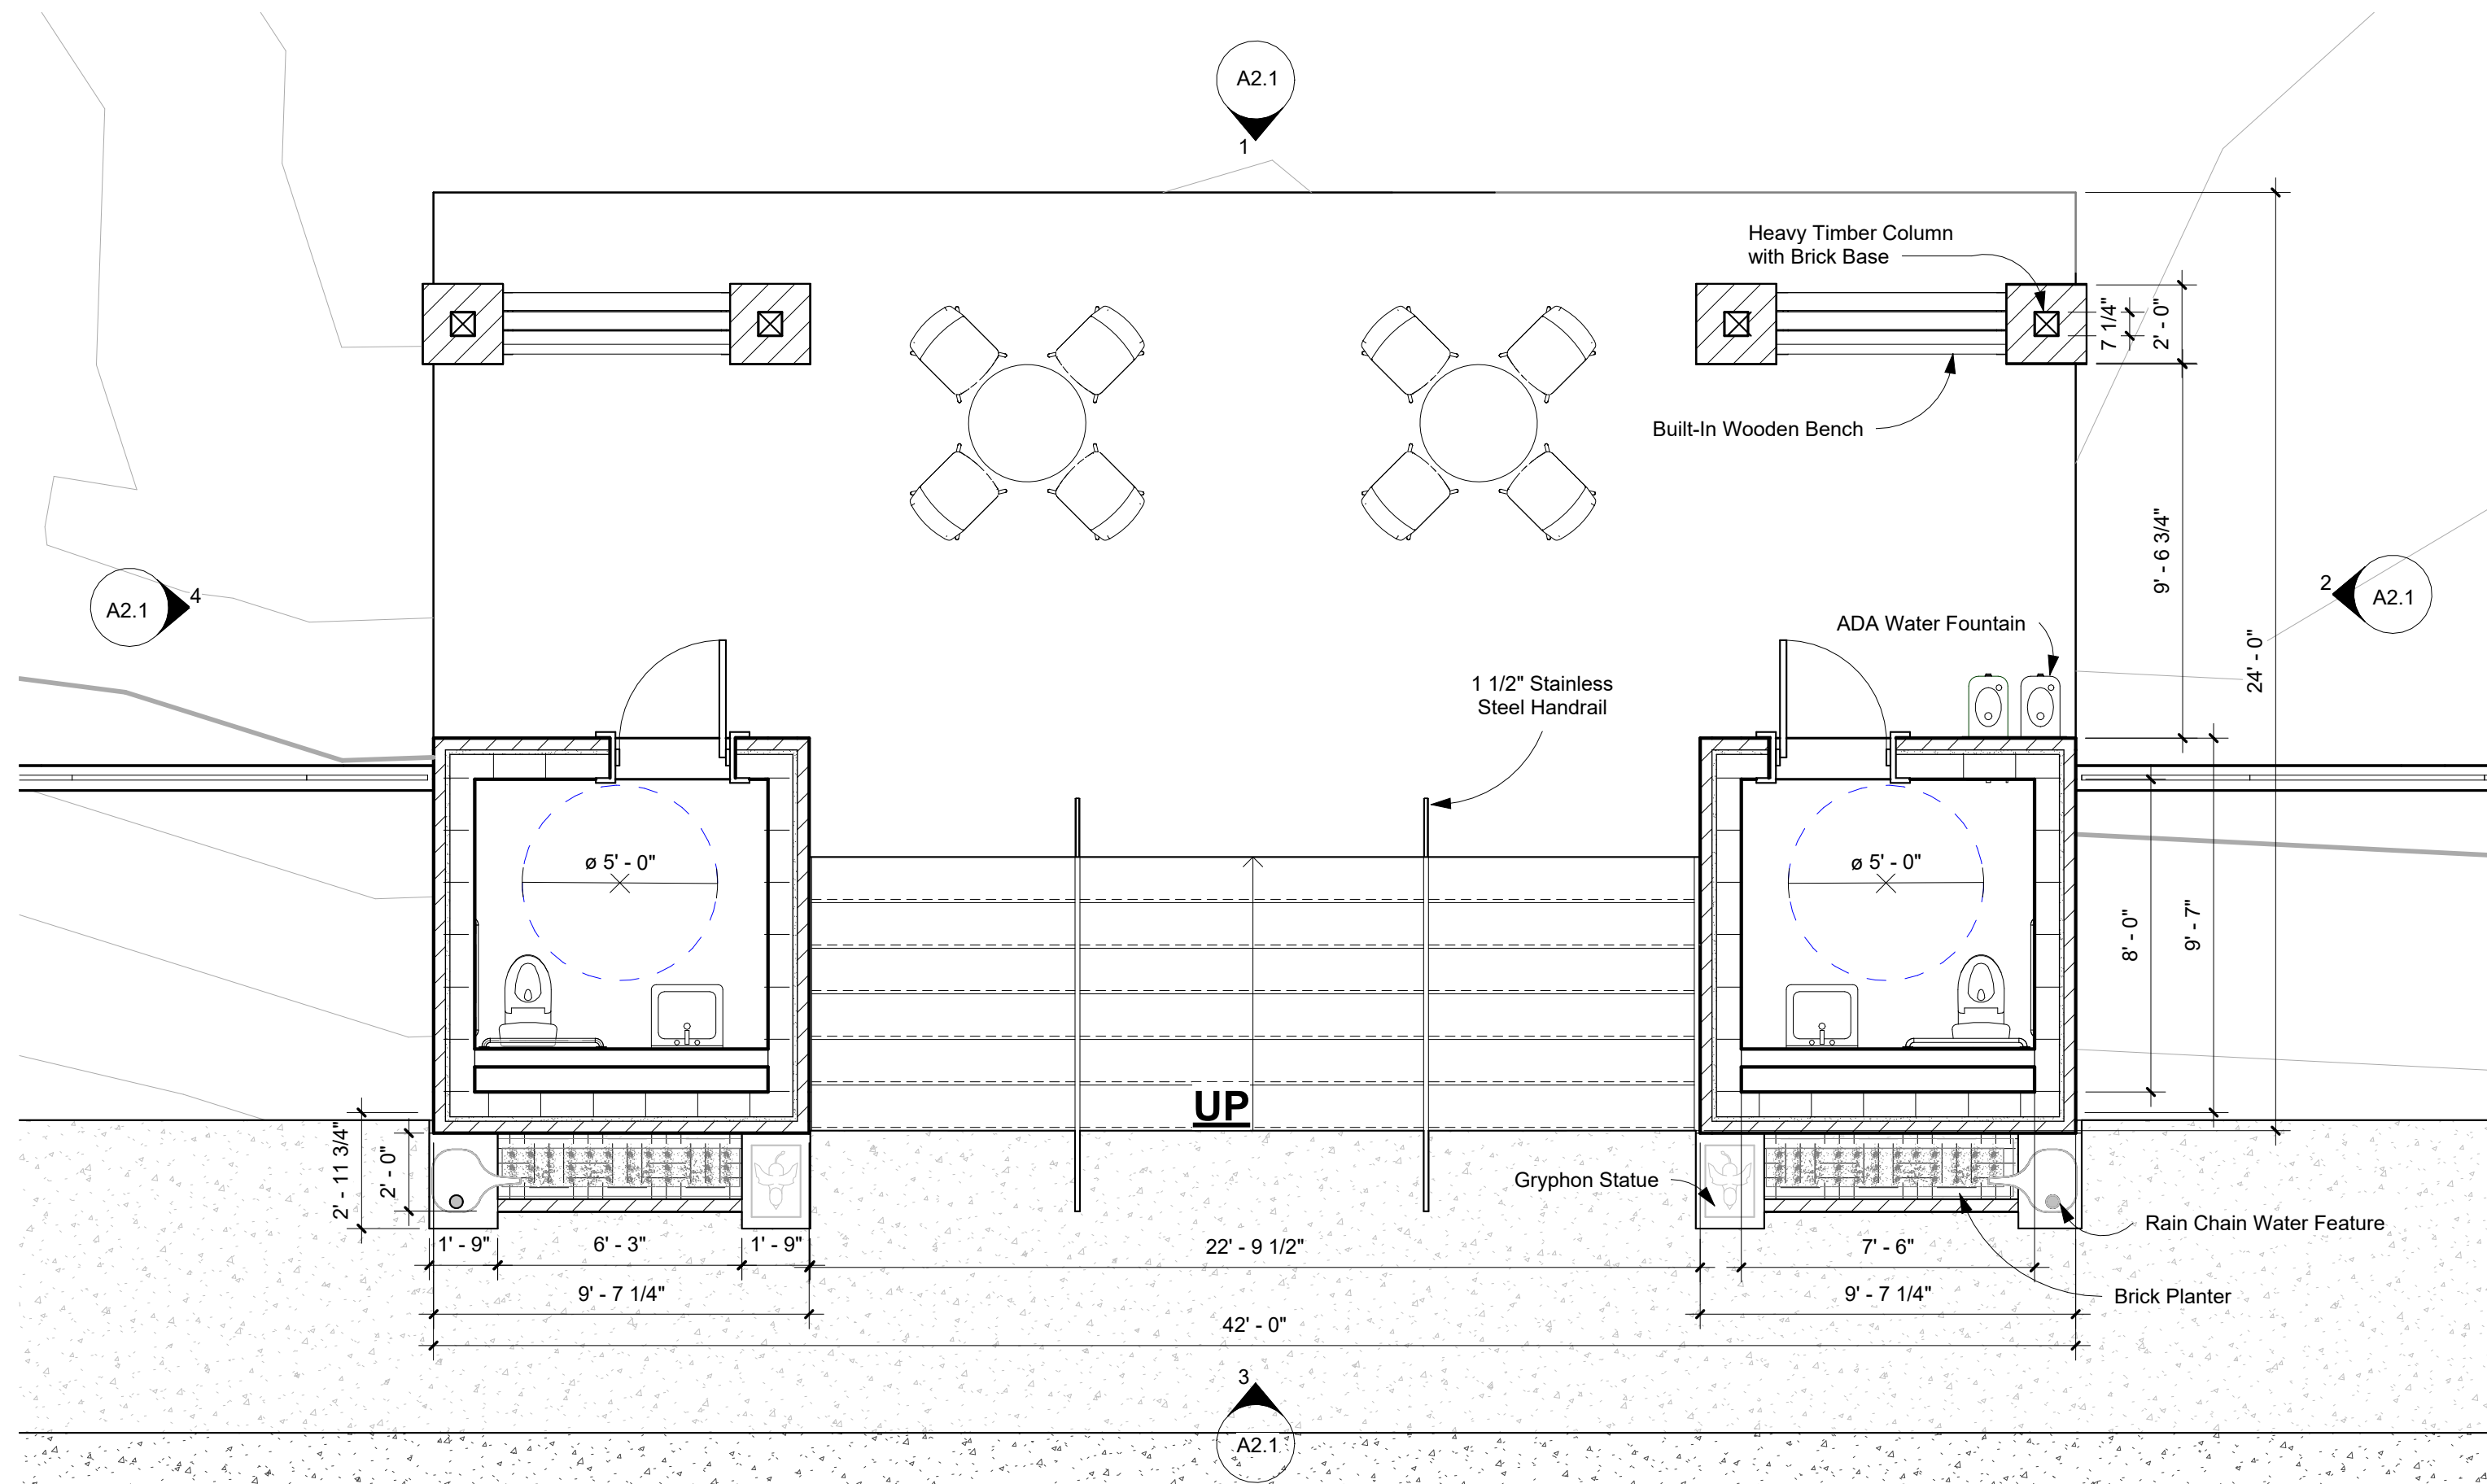

1 FIRST FLOOR PLAN
 A1.1 SCALE: 1/4" = 1'-0"

Dunwody/Beeland, Architects, Inc.
 This drawing may be utilized only for
 the purpose of constructing or
 installing the work shown thereon at the
 site of the work specified. Any other
 use of this drawing, including without
 limitation any reproduction or alteration
 of this drawing, without prior written
 approval of Dunwody/Beeland,
 Architects, Inc. is prohibited.

**A NEW PLAYGROUND FOR
 ACADEMY FOR CLASSICAL
 EDUCATION**

5665 NEW FORSYTH RD


Revisions:

Sheet Title:
 PAVILION FLOOR
 PLAN


Project #: 2419 Date: 6/5/2026

NOT FOR CONSTRUCTION


A1.1

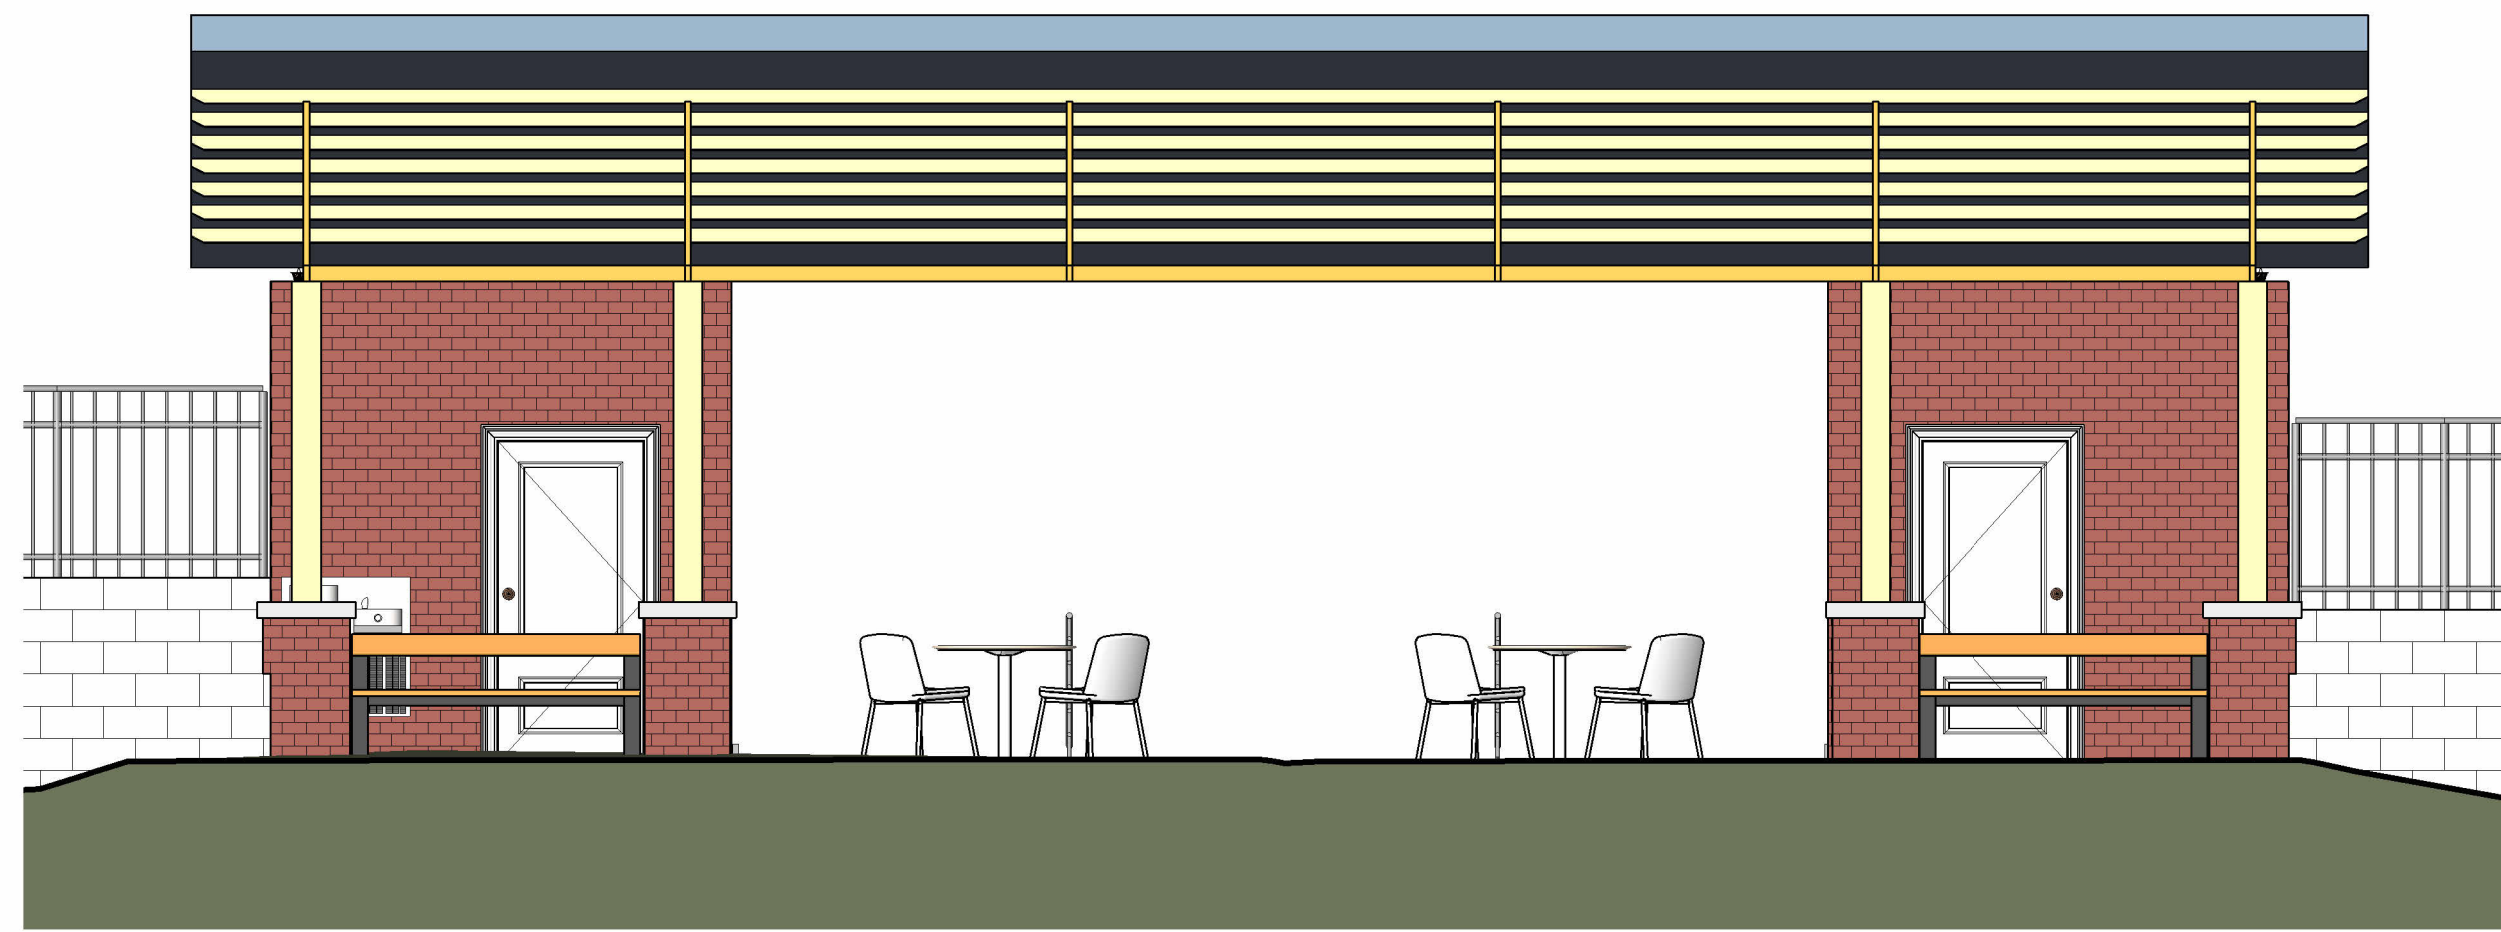


1 North Building Elevation
A2.1 SCALE: 1/4" = 1'-0"

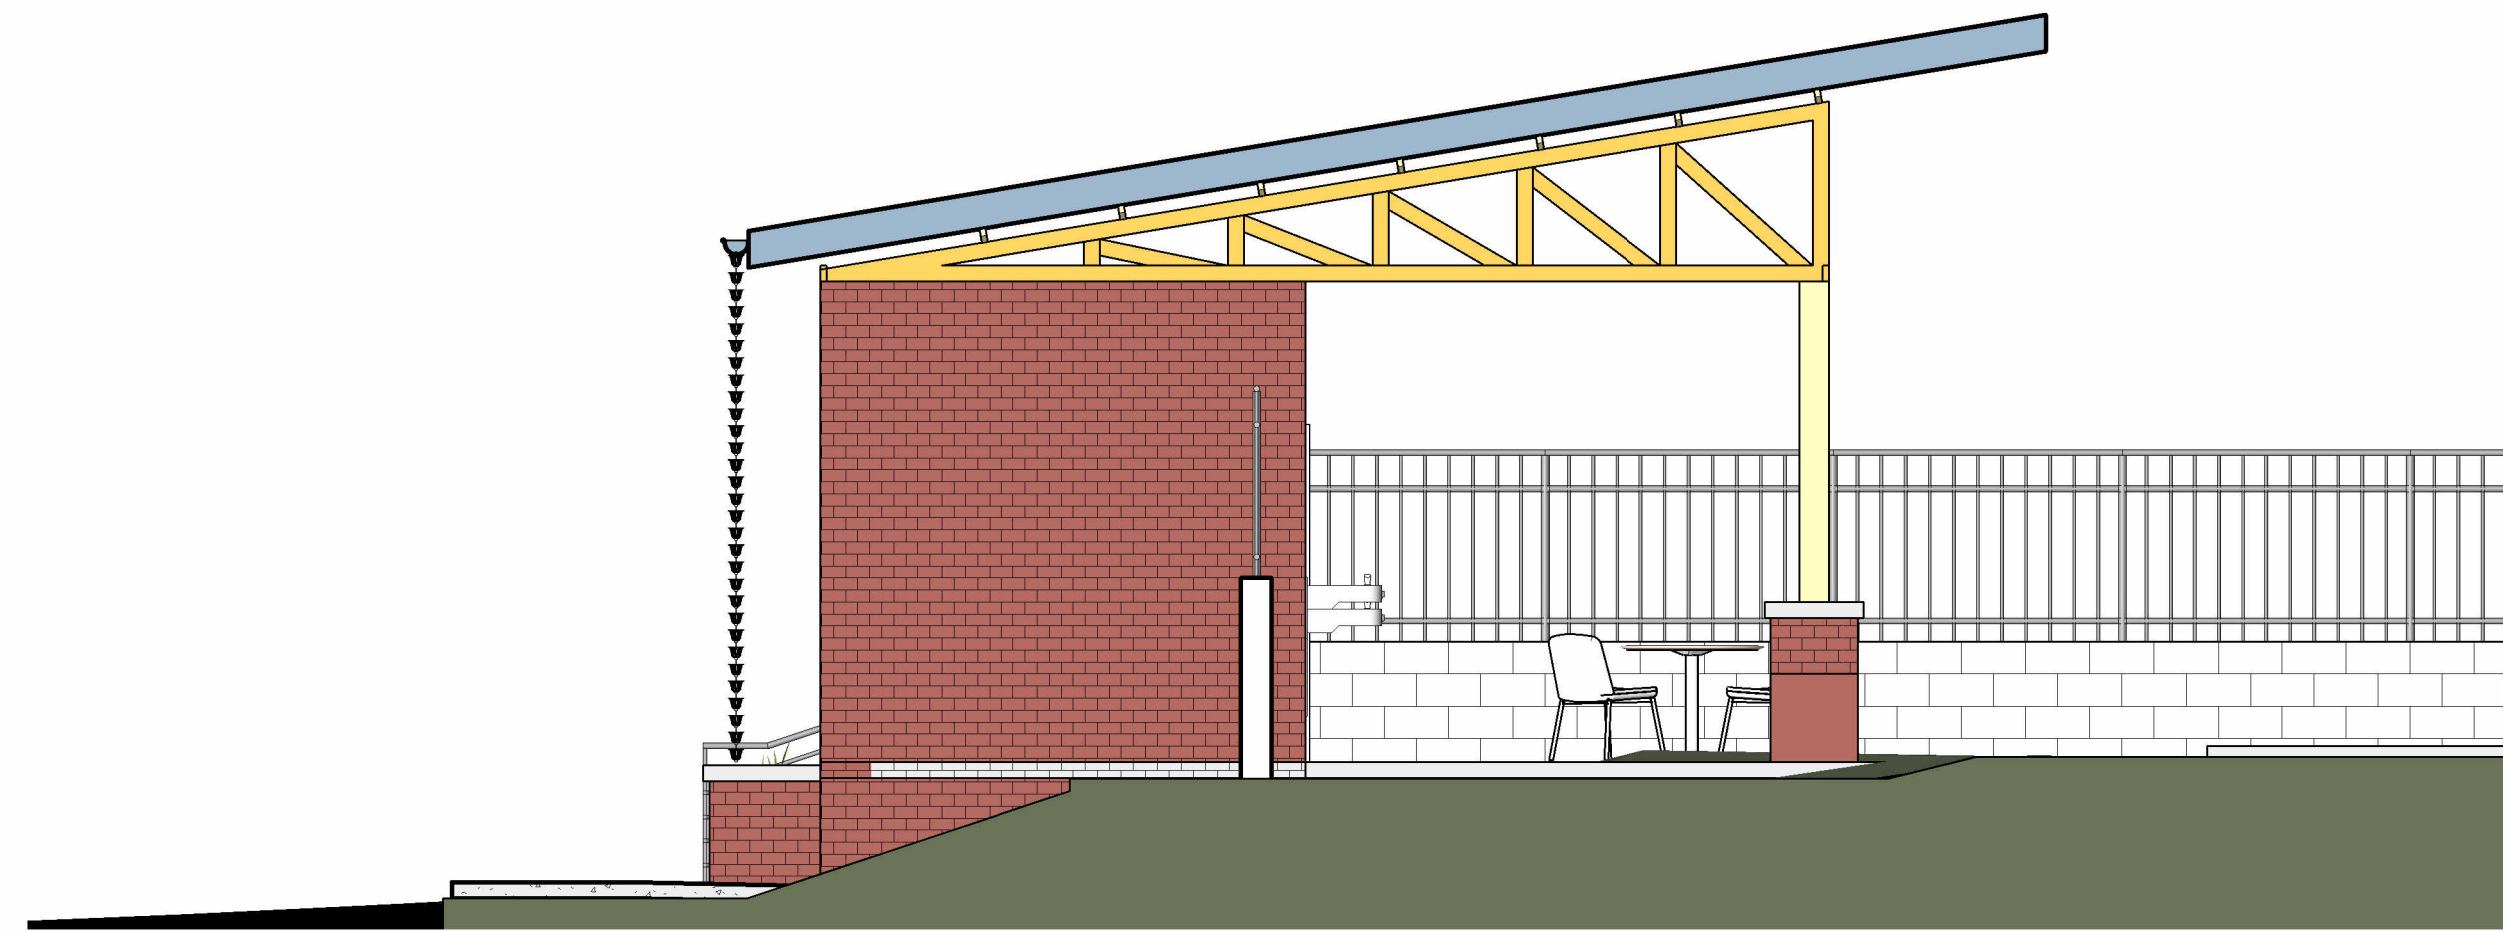

2 East Building Elevation
A2.1 SCALE: 1/4" = 1'-0"

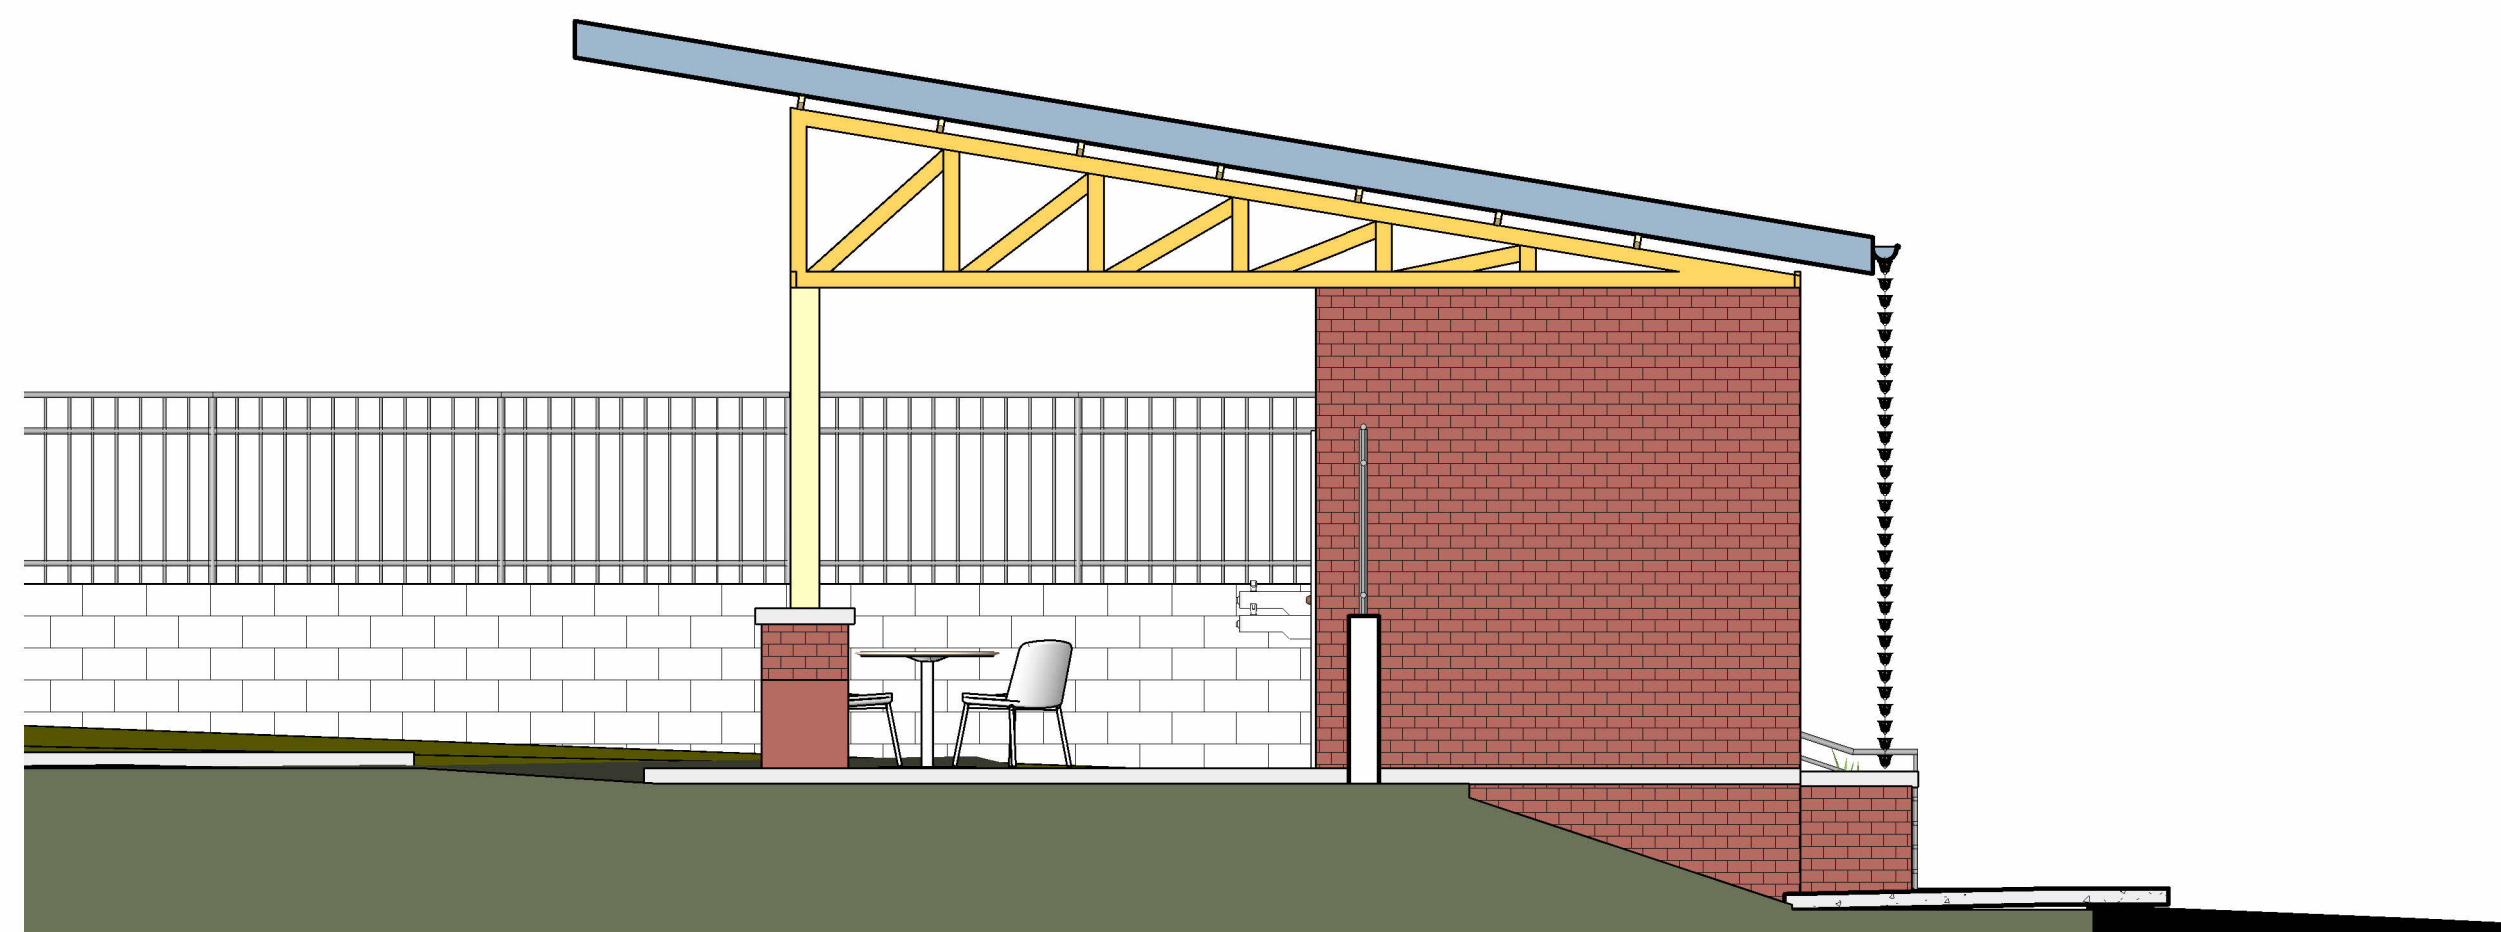

4 West Building Elevation
A2.1 SCALE: 1/4" = 1'-0"

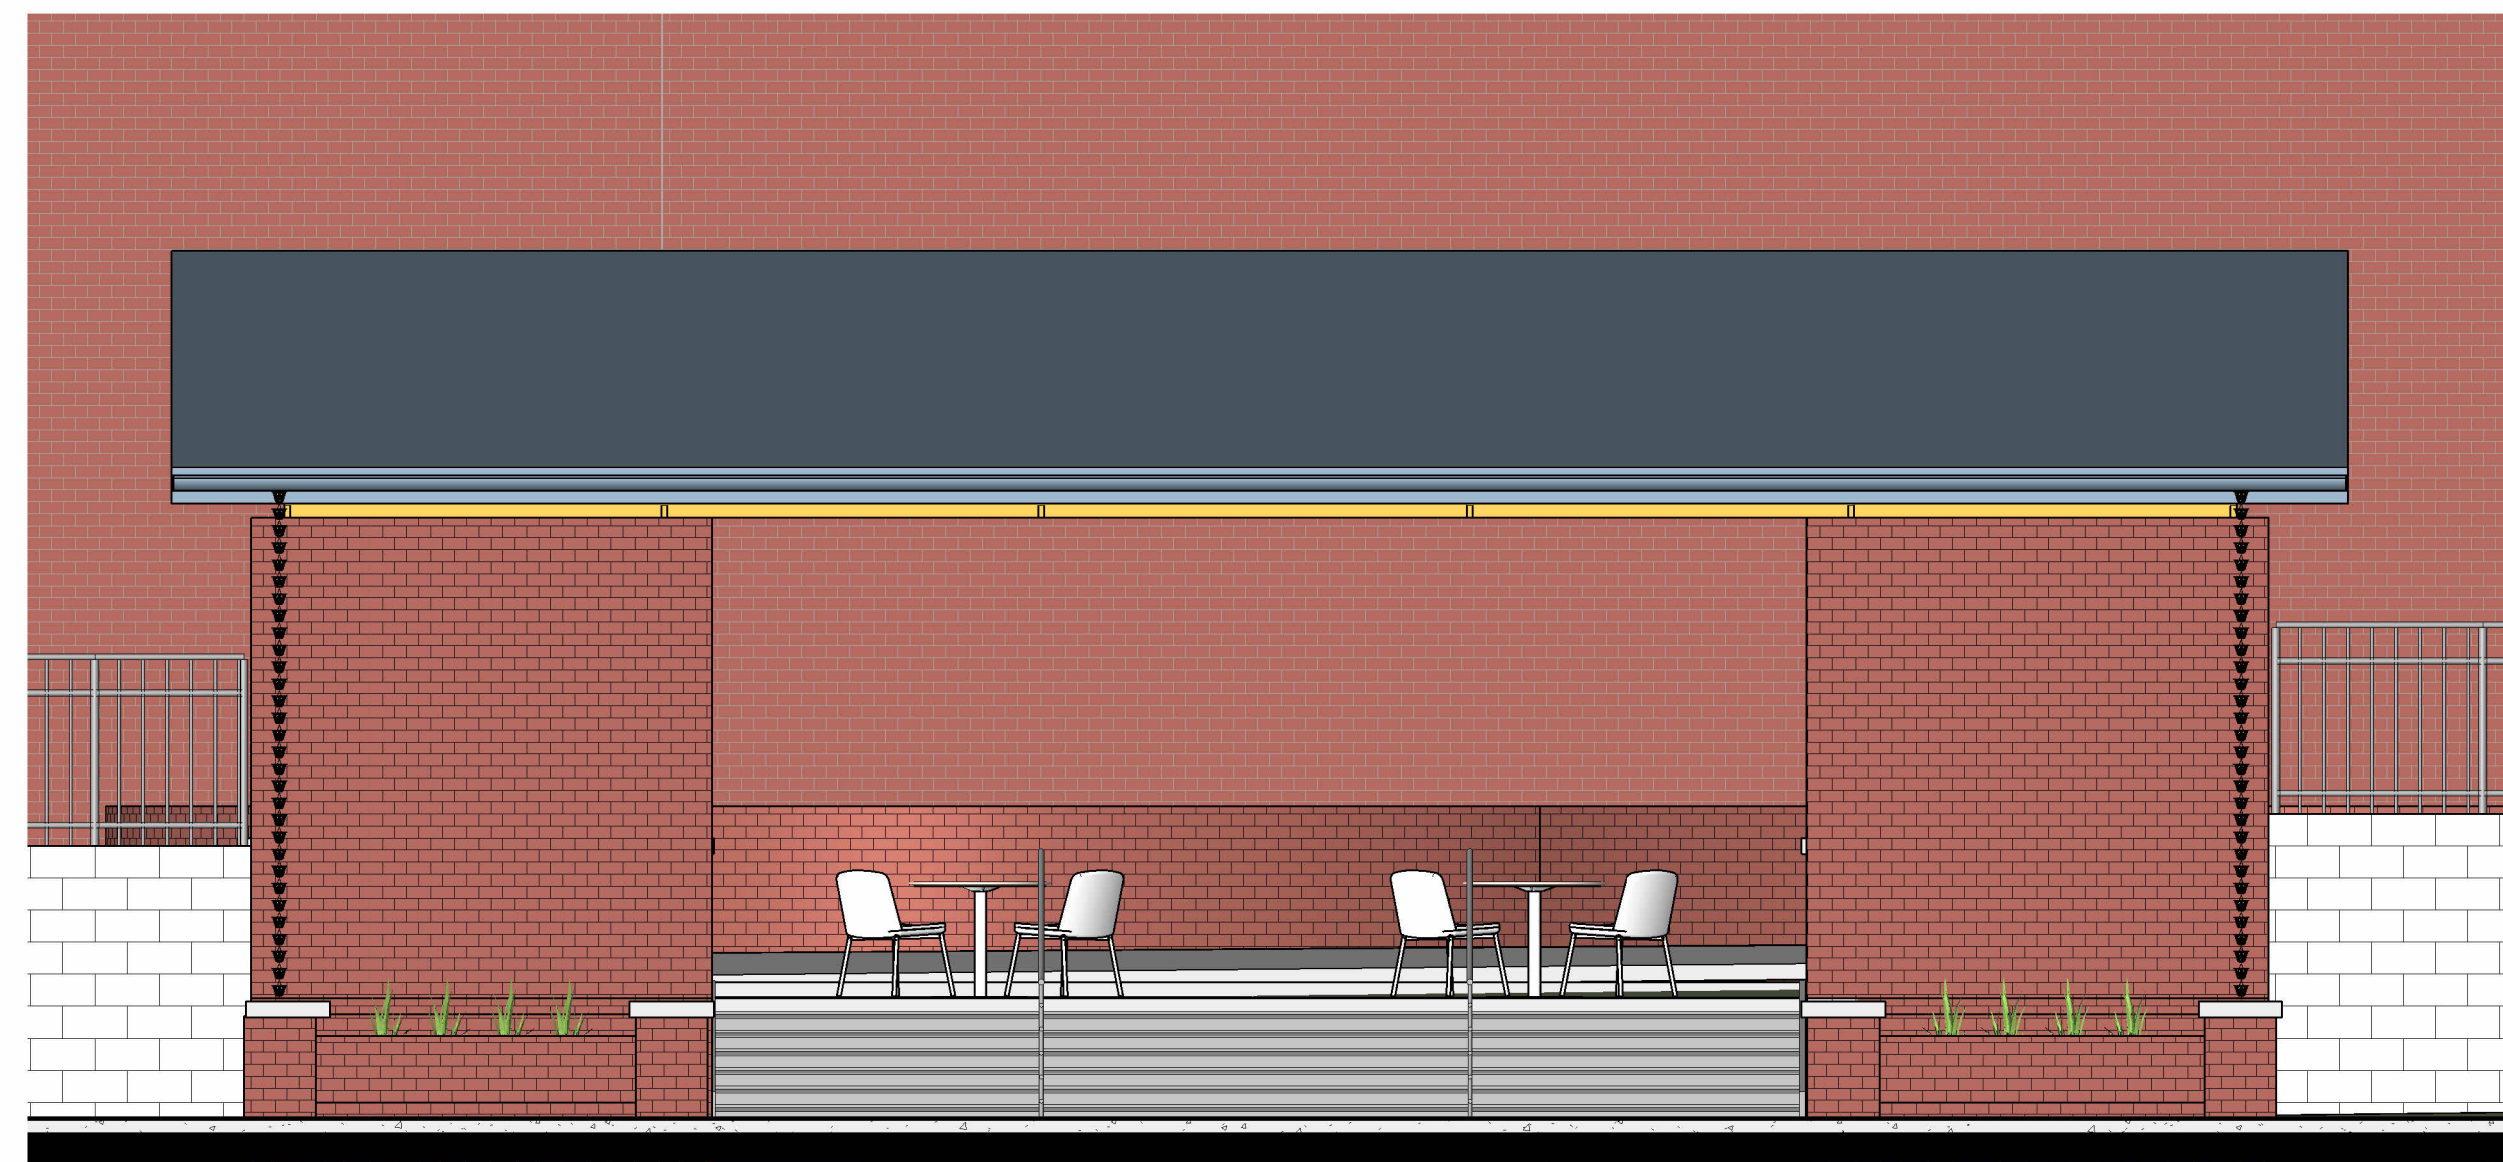

3 South Building Elevation
A2.1 SCALE: 1/4" = 1'-0"

DUNWODY/BEELEND,
Architects, Inc.
300 Mulberry Street, Suite 604
Macon, GA 31201
478.742.8321
F
E
www.dunwodybeeland.com

Dunwody/Beeland, Architects, Inc.
This drawing may be utilized only for
the purpose of constructing or
installing the work shown thereon at the
site of the work specified. Any other
use of this drawing, including without
limitation any reproduction or alteration
of this drawing, without prior written
approval of Dunwody/Beeland,
Architects, Inc. is prohibited.


**A NEW PLAYGROUND FOR
ACADEMY FOR CLASSICAL
EDUCATION**
5665 NEW FORSYTH RD

Revisions:


Sheet Title:
**PAVILION
ELEVATIONS**

Project #: 2419 Date: 6/5/2026


NOT FOR CONSTRUCTION **A2.1**

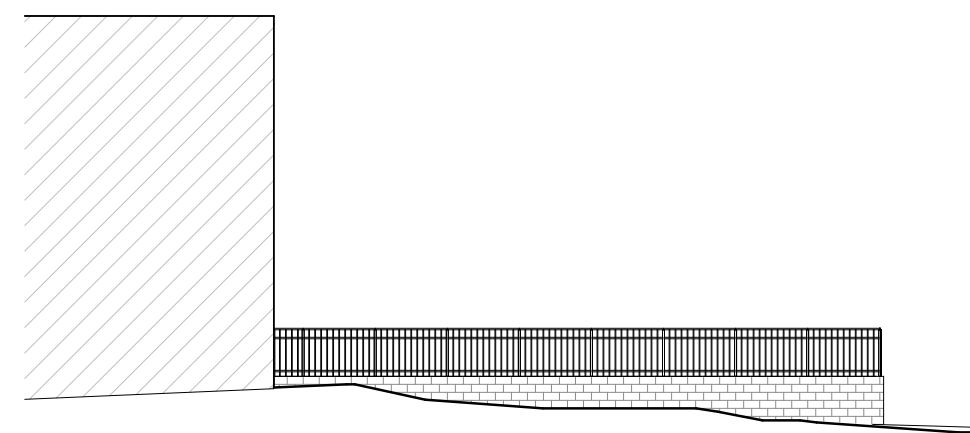

1 North Fence Elevation
A2.2 SCALE: 1/16" = 1'-0"

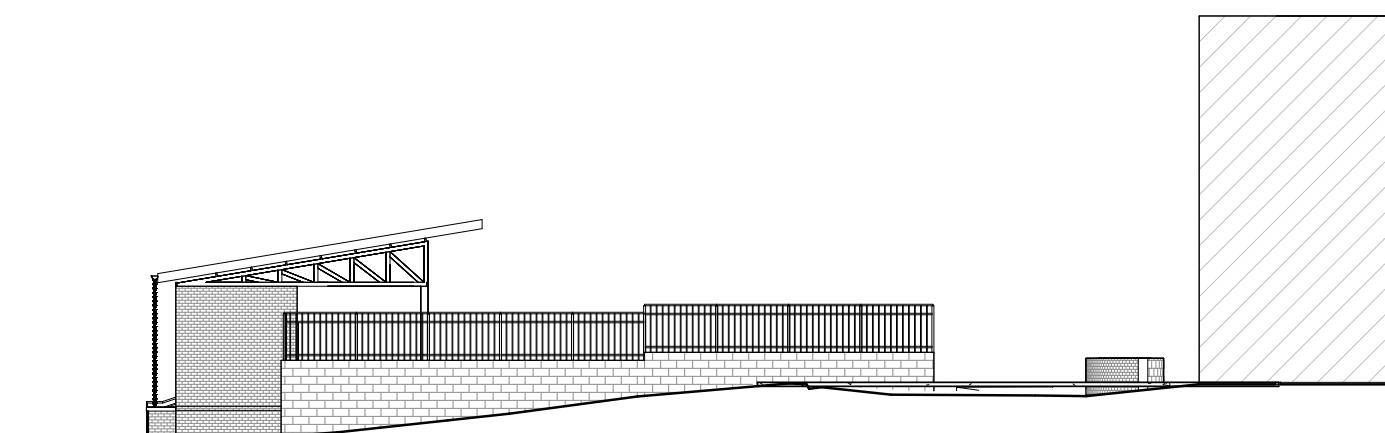


2 East Fence Elevation
A2.2 SCALE: 1/16" = 1'-0"

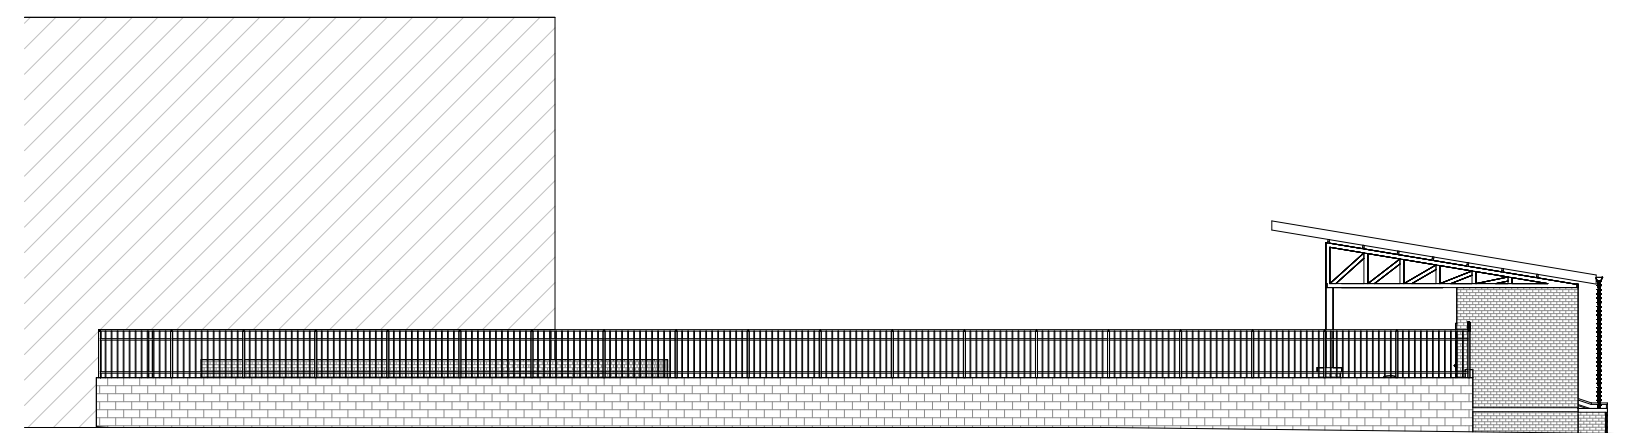


4 West Fence Elevation
A2.2 SCALE: 1/16" = 1'-0"



3 South Fence Elevation
A2.2 SCALE: 1/16" = 1'-0"

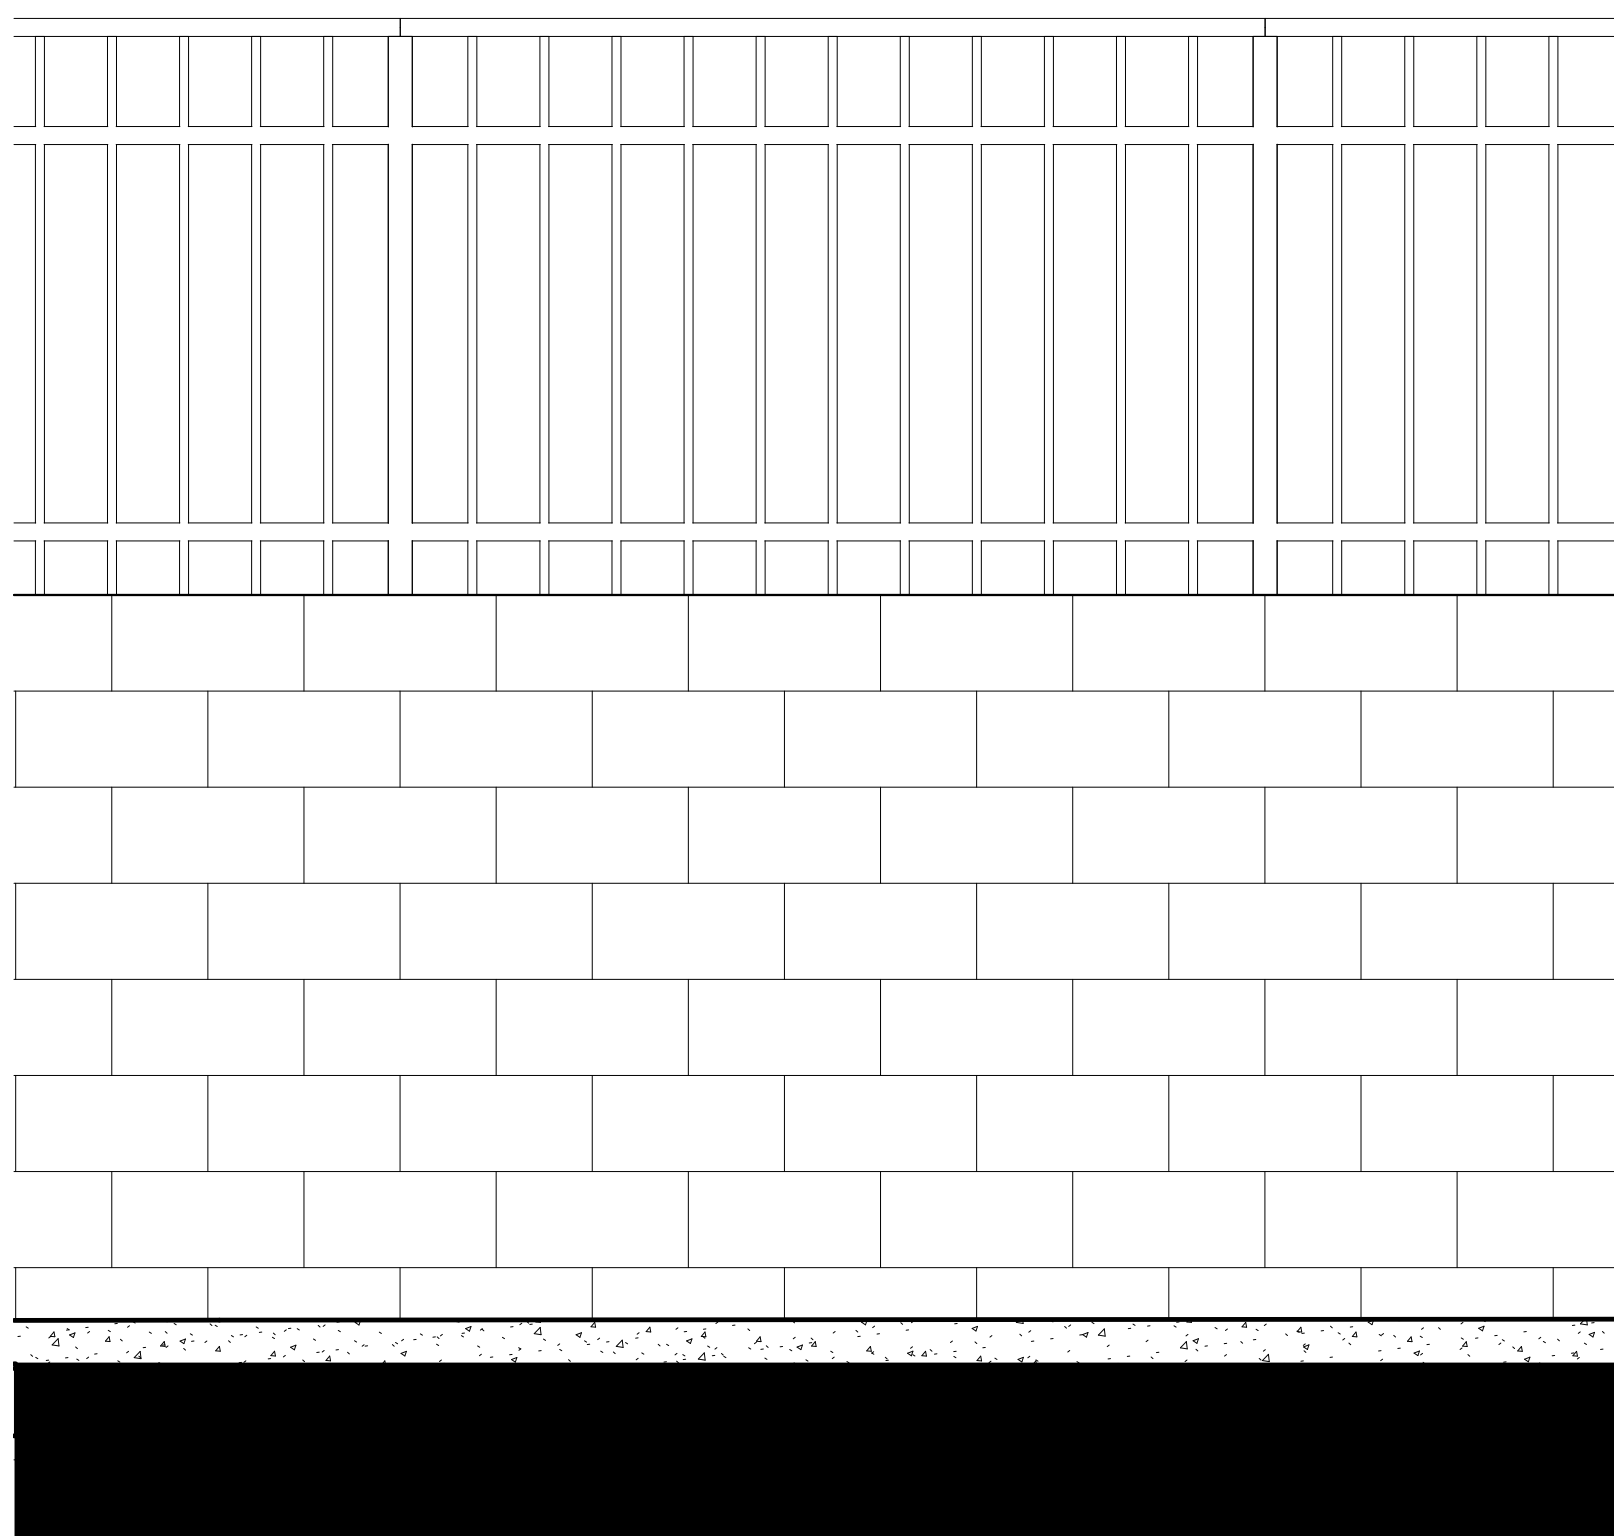

5 South Fence Elevation - Detail Callout
A2.2 SCALE: 3/4" = 1'-0"

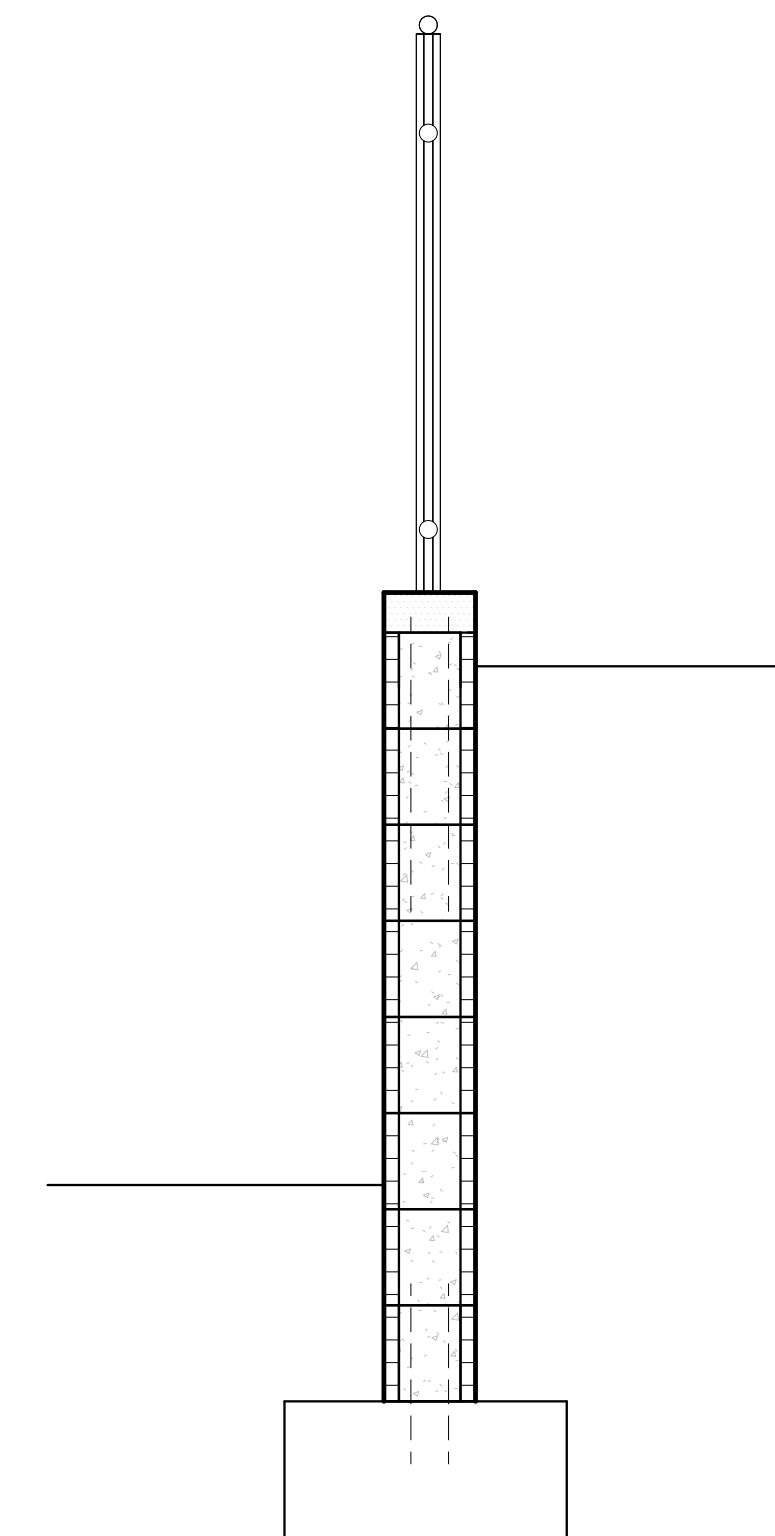

6 Fence Detail Section
A2.2 SCALE: 3/4" = 1'-0"

DUNWODY/BEELAND,
Architects, Inc.
300 Mulberry Street, Suite 604
Macon, GA 31201
478.742.8321
F
www.dunwodybeeland.com

Dunwody/Beeland, Architects, Inc.
This drawing may be utilized only for
the purpose of constructing or
installing the work shown thereon at the
site of the work specified. Any other
use of this drawing, including without
limitation any reproduction or alteration
of this drawing, without prior written
approval of Dunwody/Beeland,
Architects, Inc. is prohibited.

**A NEW PLAYGROUND FOR
ACADEMY FOR CLASSICAL
EDUCATION**
5665 NEW FORSYTH RD

Revisions:

Sheet Title:
FENCE
ELEVATIONS

Project #: 2419 Date: 6/5/2026

NOT FOR CONSTRUCTION **A2.2**