



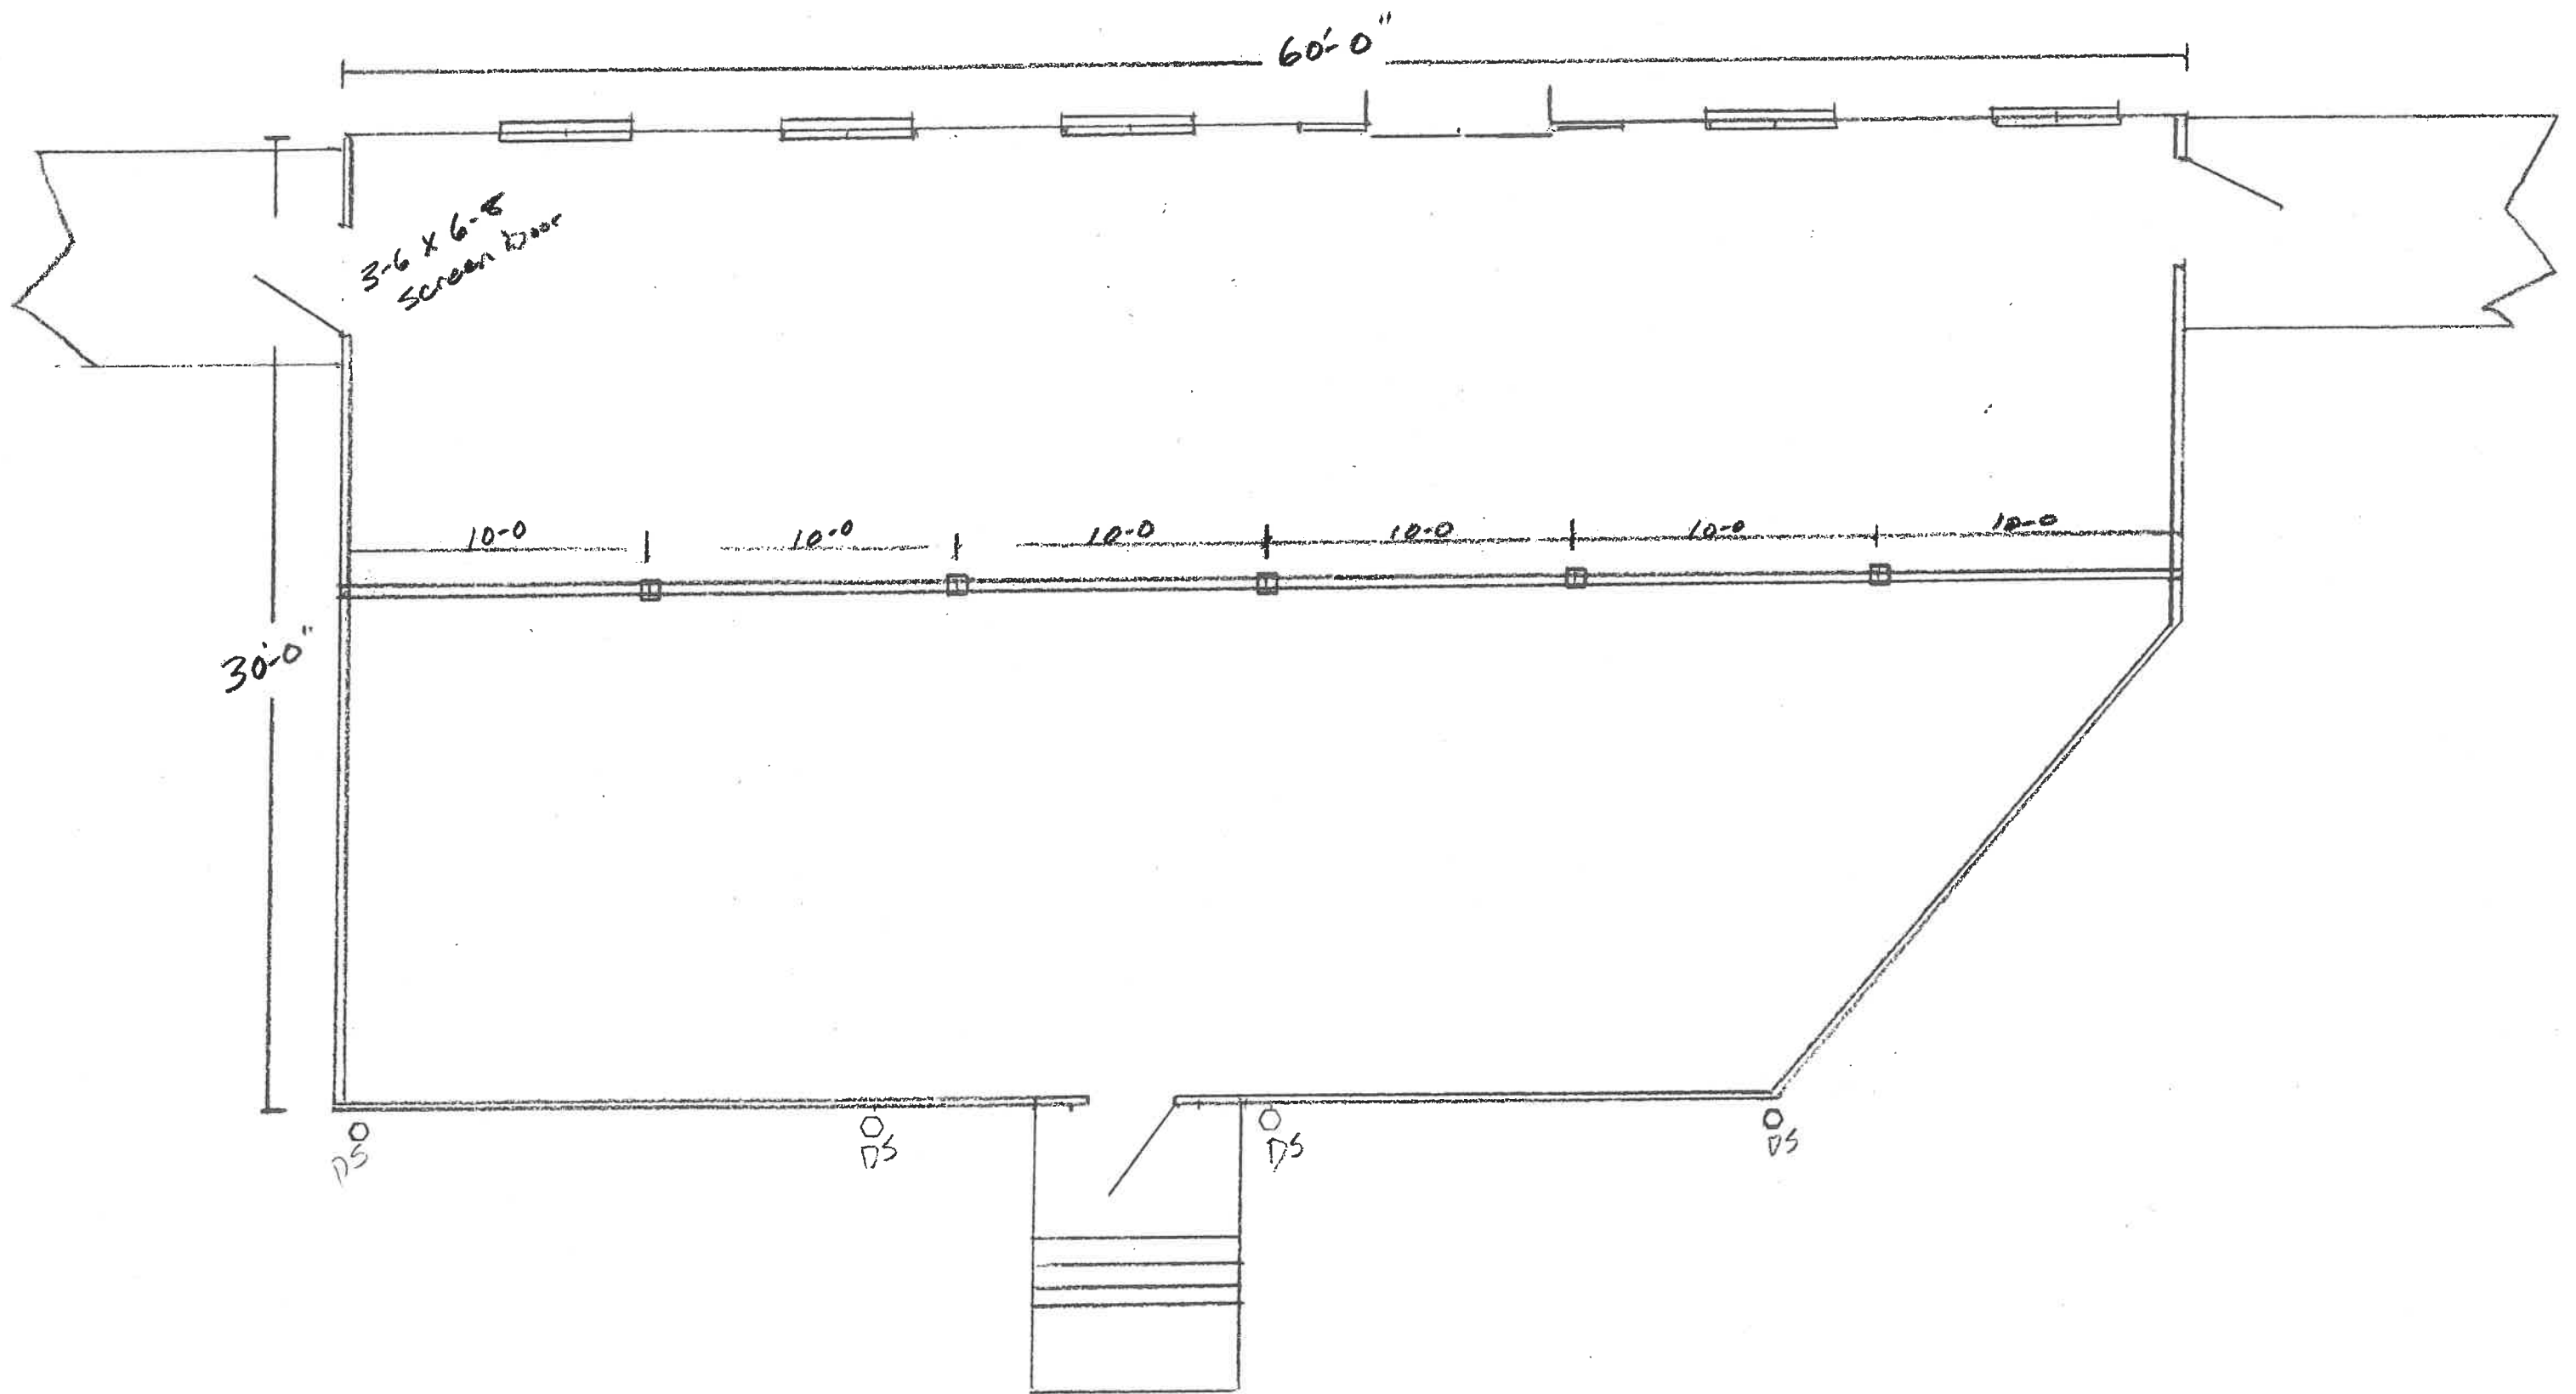

FLOOR PLAN  
NTS

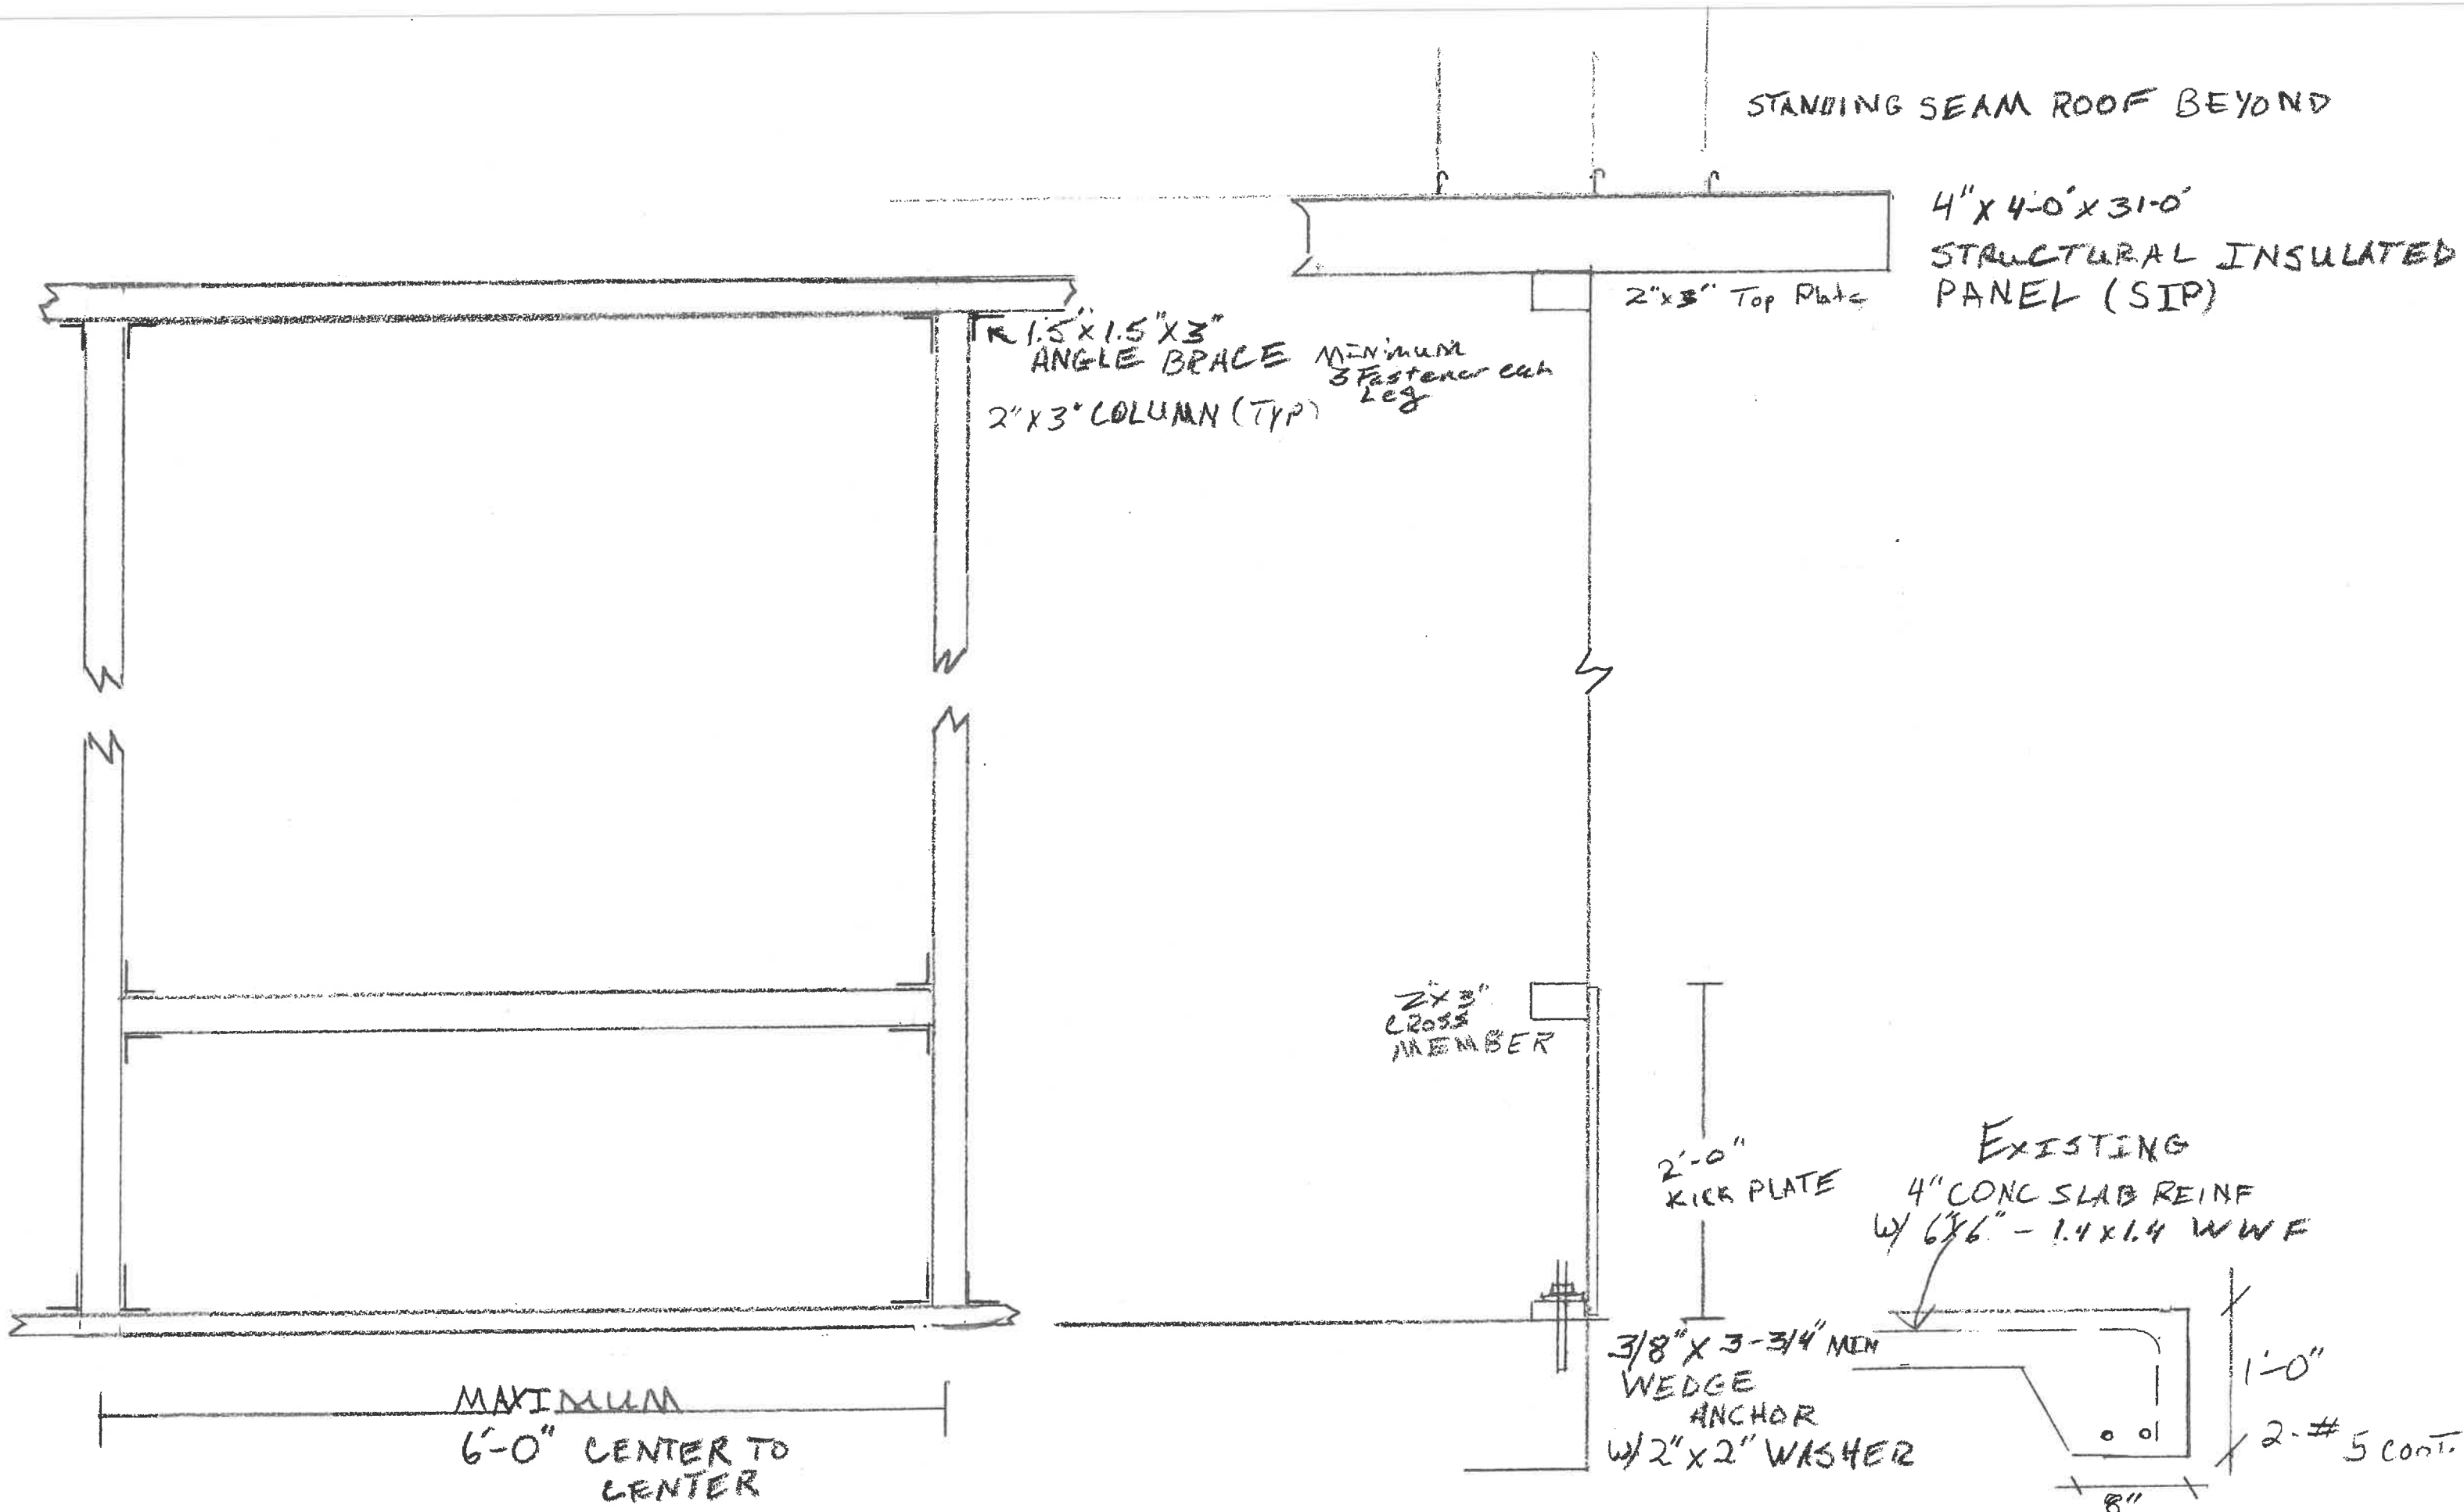

STANDING SEAM ROOF BEYOND

4" x 4'-0" x 31'-0"  
STRUCTURAL INSULATED  
PANEL (SIP)

2" x 3" Top Plate

1.5" x 1.5" x 3"  
ANGLE BRACE MINIMUM  
3 Fasteners each  
Leg  
2" x 3" COLUMN (TYP)

2" x 3"  
CROSS  
MEMBER

2'-0"  
KICK PLATE


EXISTING  
4" CONC SLAB REINF  
w/ 6" x 6" - 1.4 x 1.4 WWF

3/8" x 3-3/4" MIN  
WEDGE  
ANCHOR  
w/ 2" x 2" WASHER

1'-0"  
2-#5 CONT.

MAXIMUM  
6'-0" CENTER TO  
CENTER

WALL FRAMING  
NTS

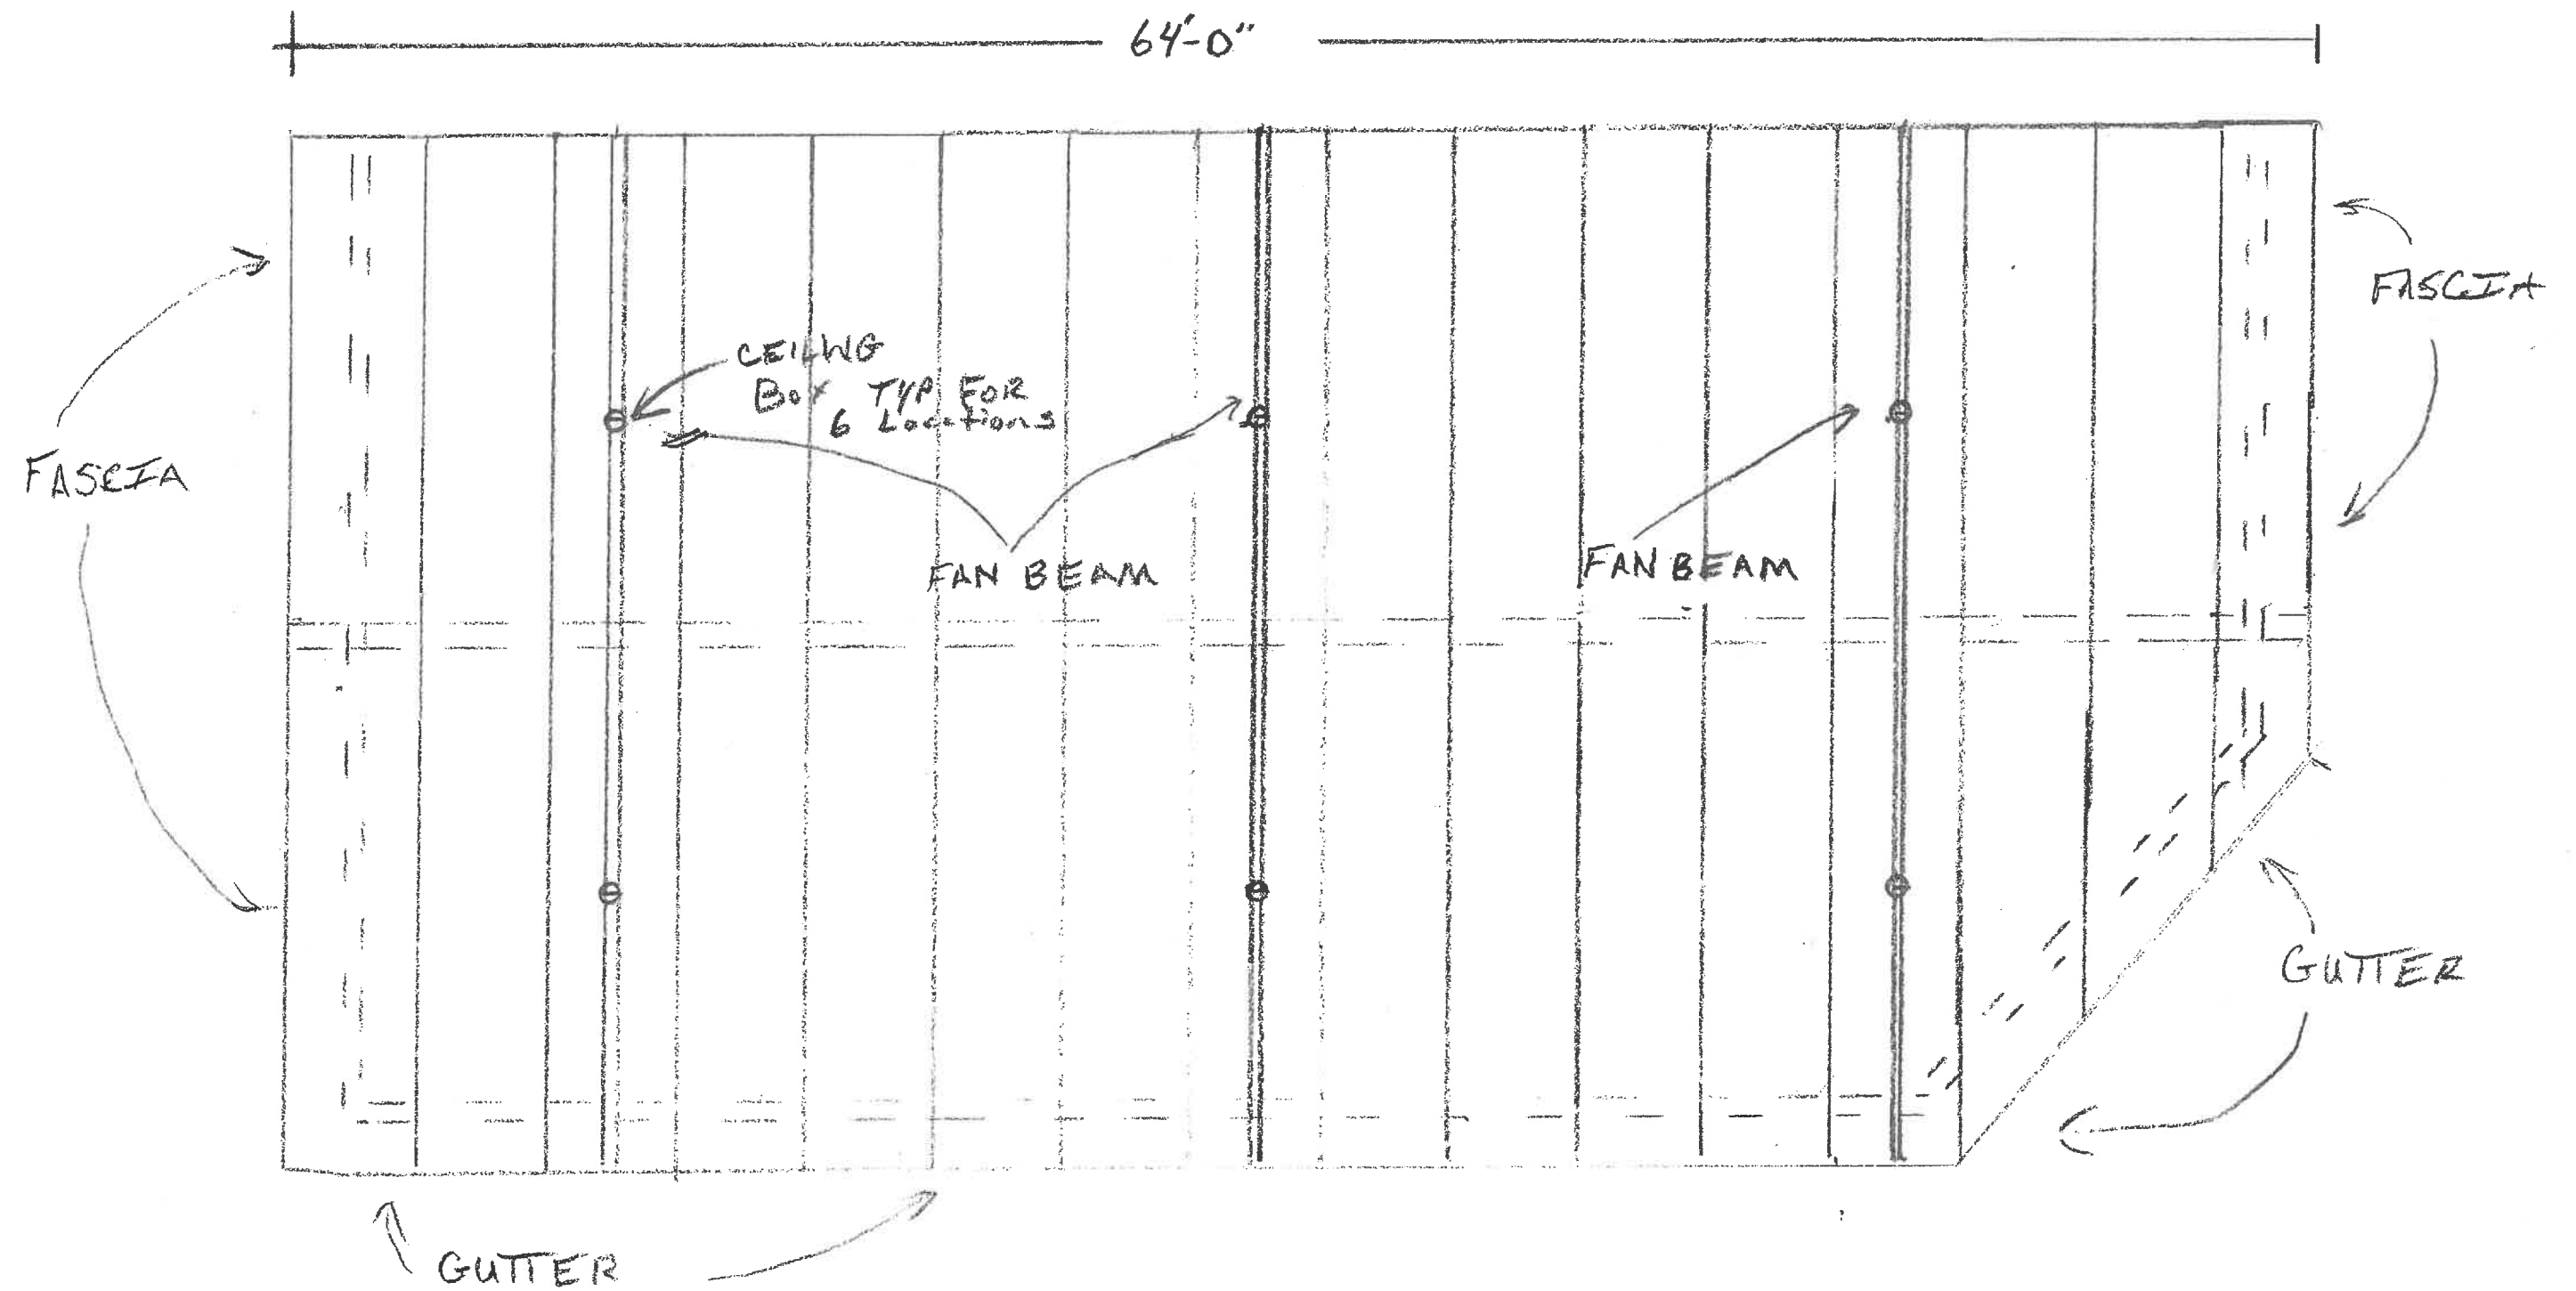

ROOF LAYOUT  
NTS