

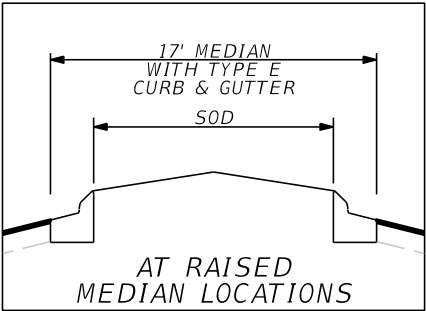
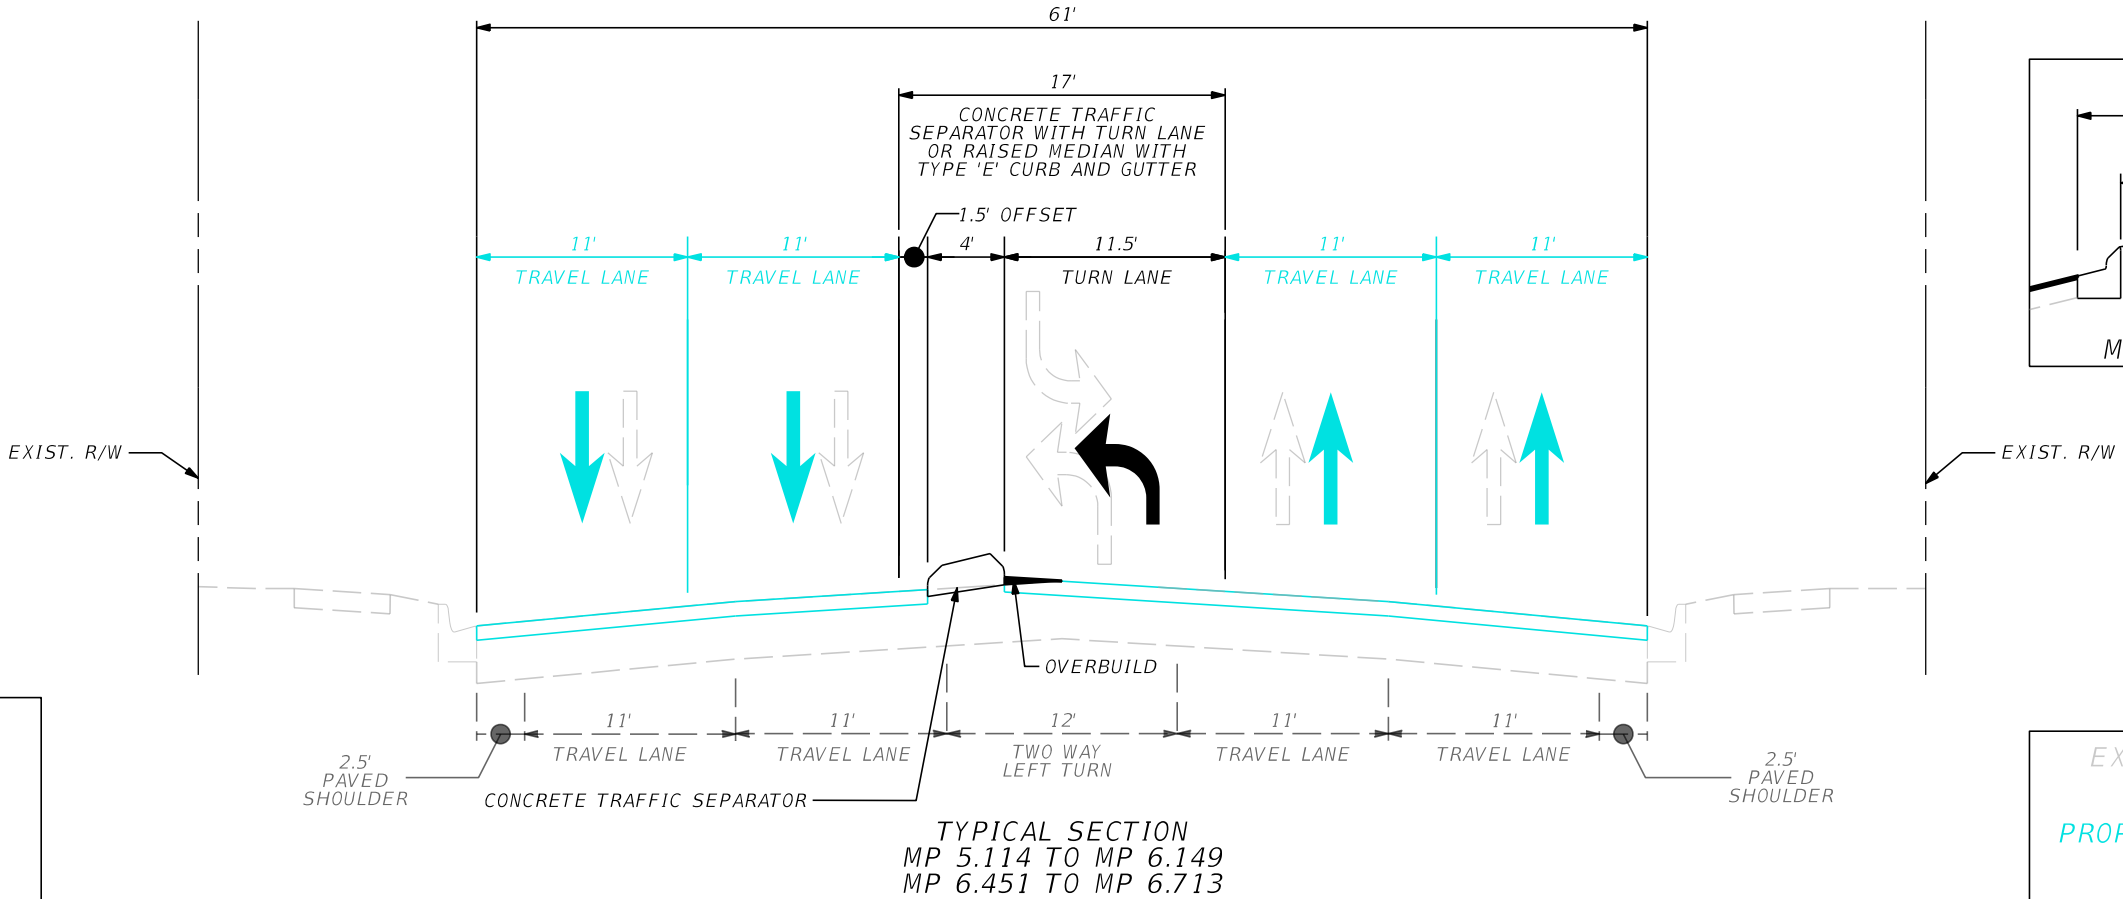


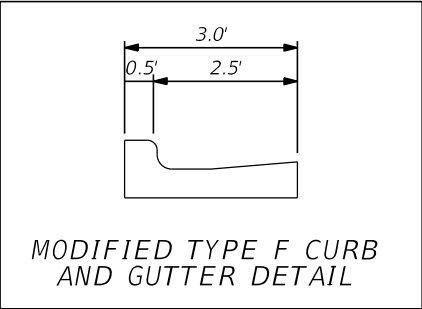



EXISTING CONDITION

PROPOSED PER 442884-1
RRR PROJECT

PROPOSED WORK INCLUDED
IN 443512-1


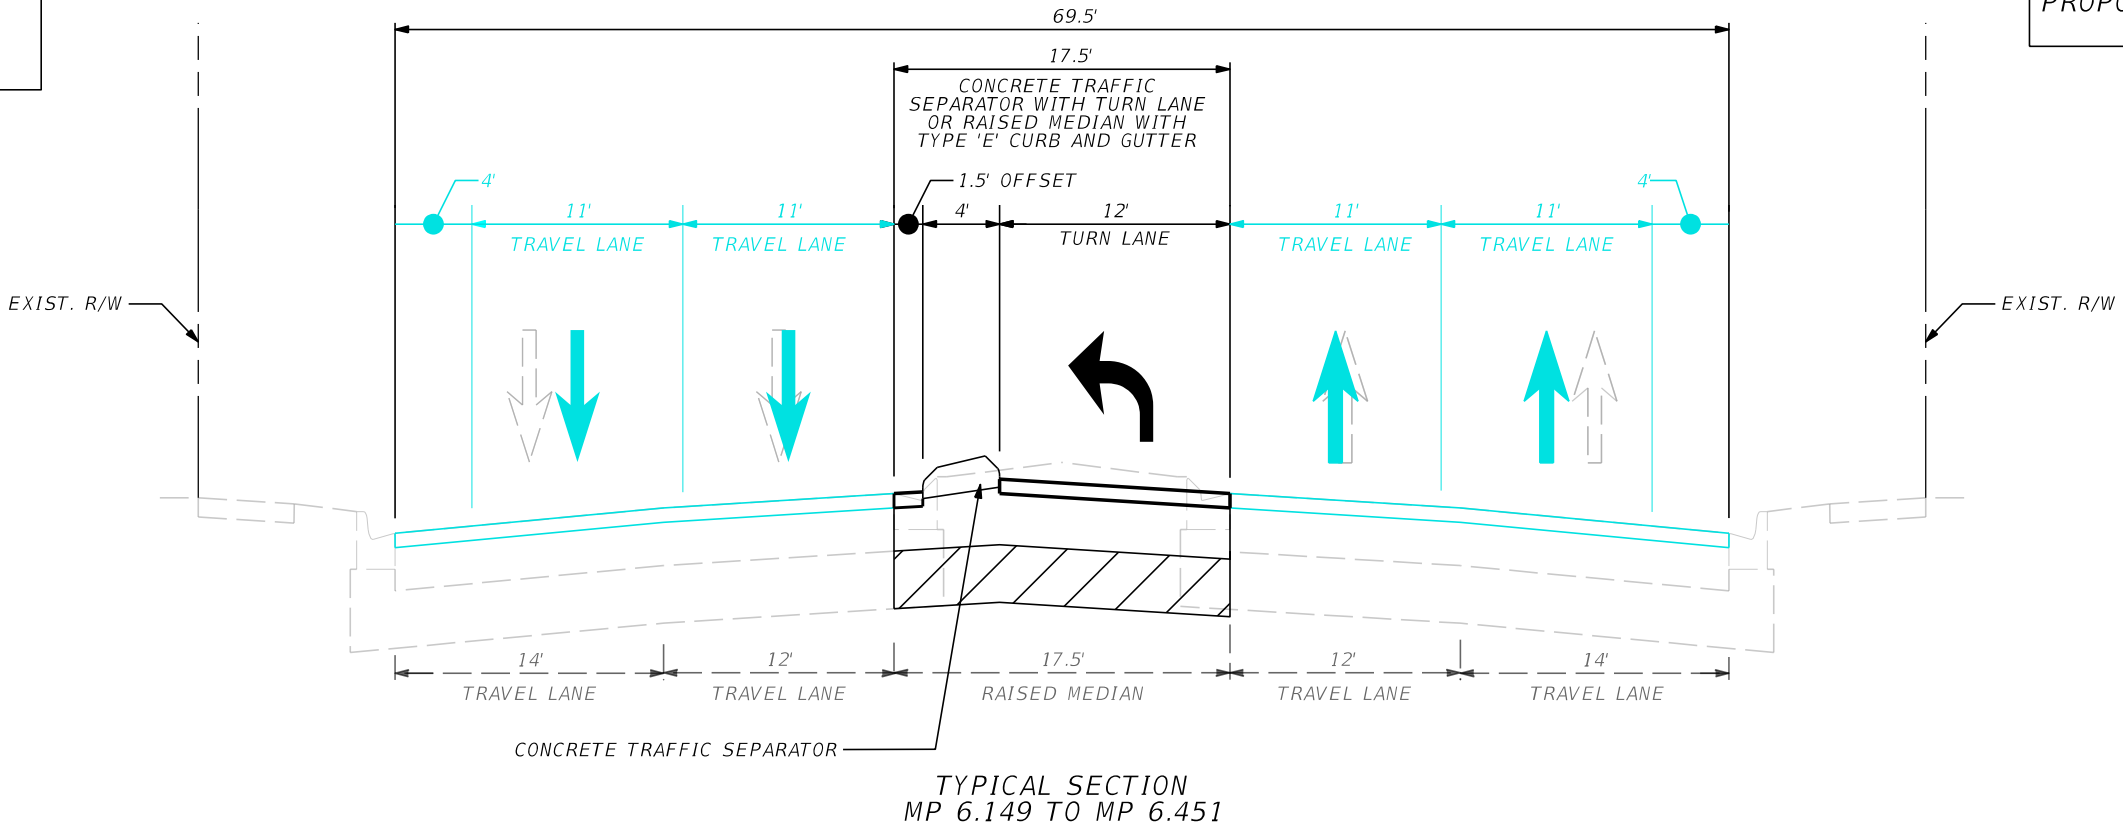


REVISIONS				STATE OF FLORIDA DEPARTMENT OF TRANSPORTATION			SR A1A TYPICAL SECTIONS	SHEET NO.
DATE	DESCRIPTION	DATE	DESCRIPTION					
				ROAD NO.	COUNTY	FINANCIAL PROJECT ID		
				A1A	VOLUSIA	443512-1		1

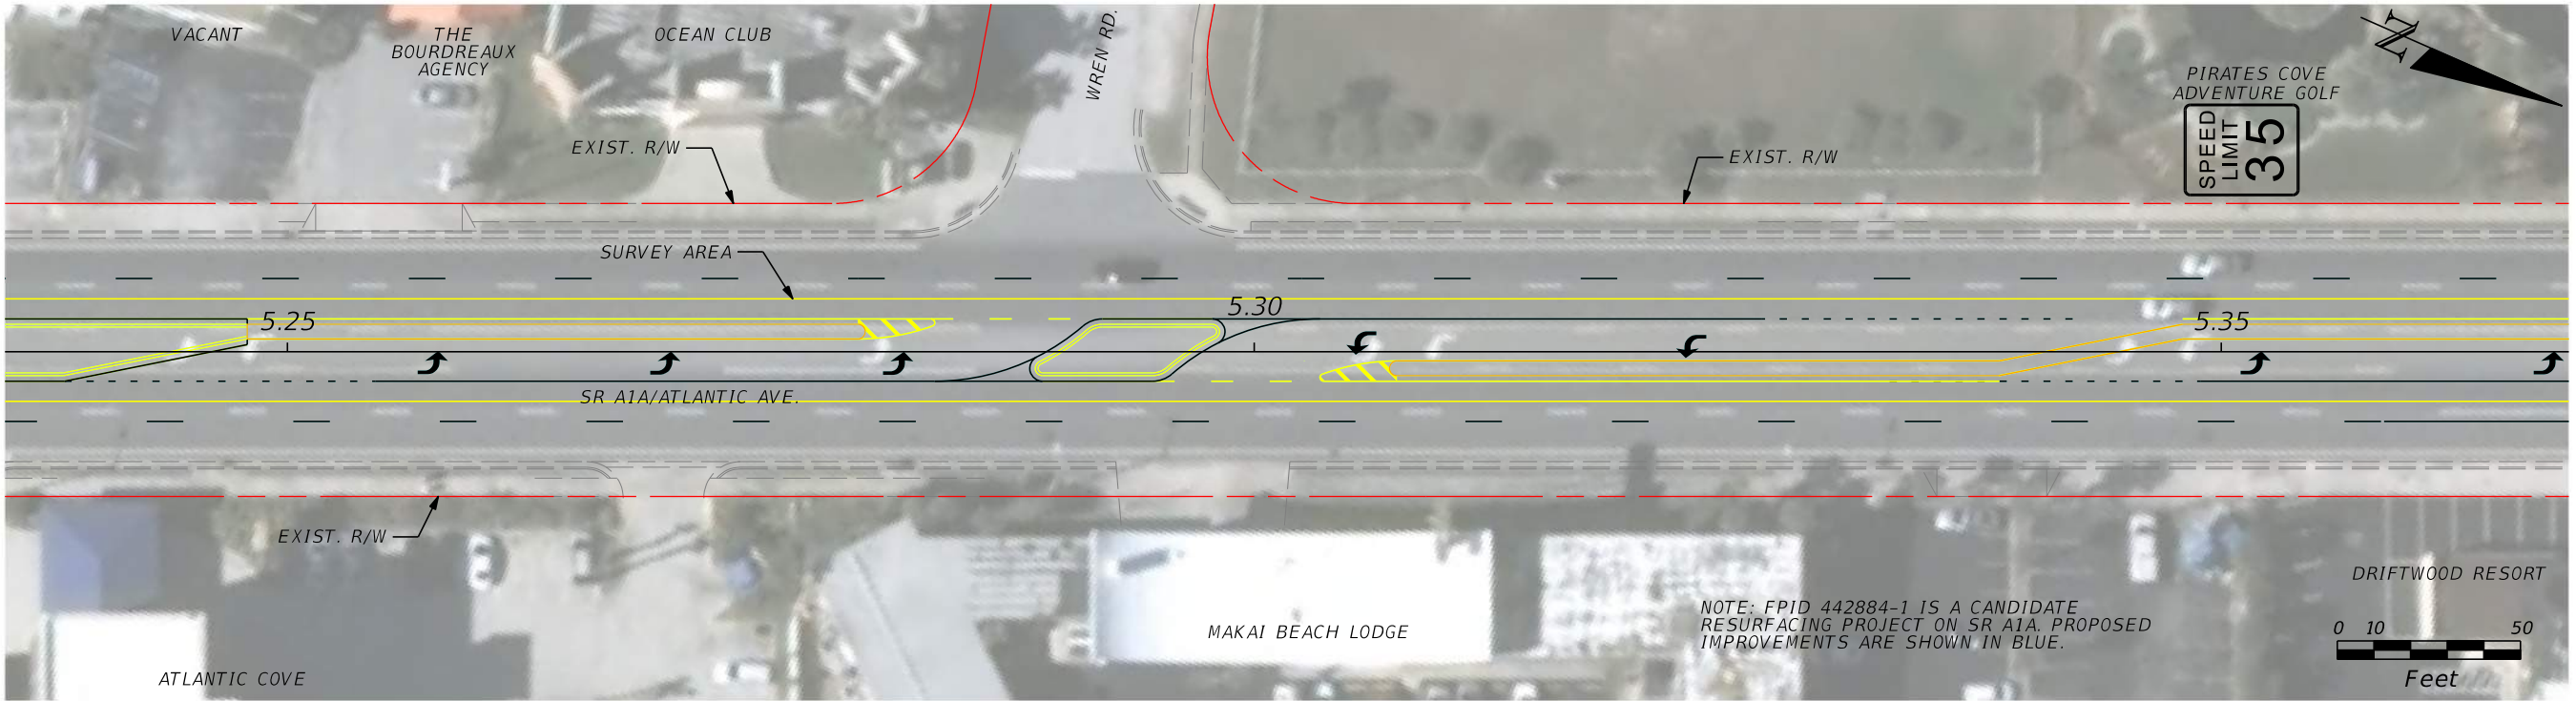
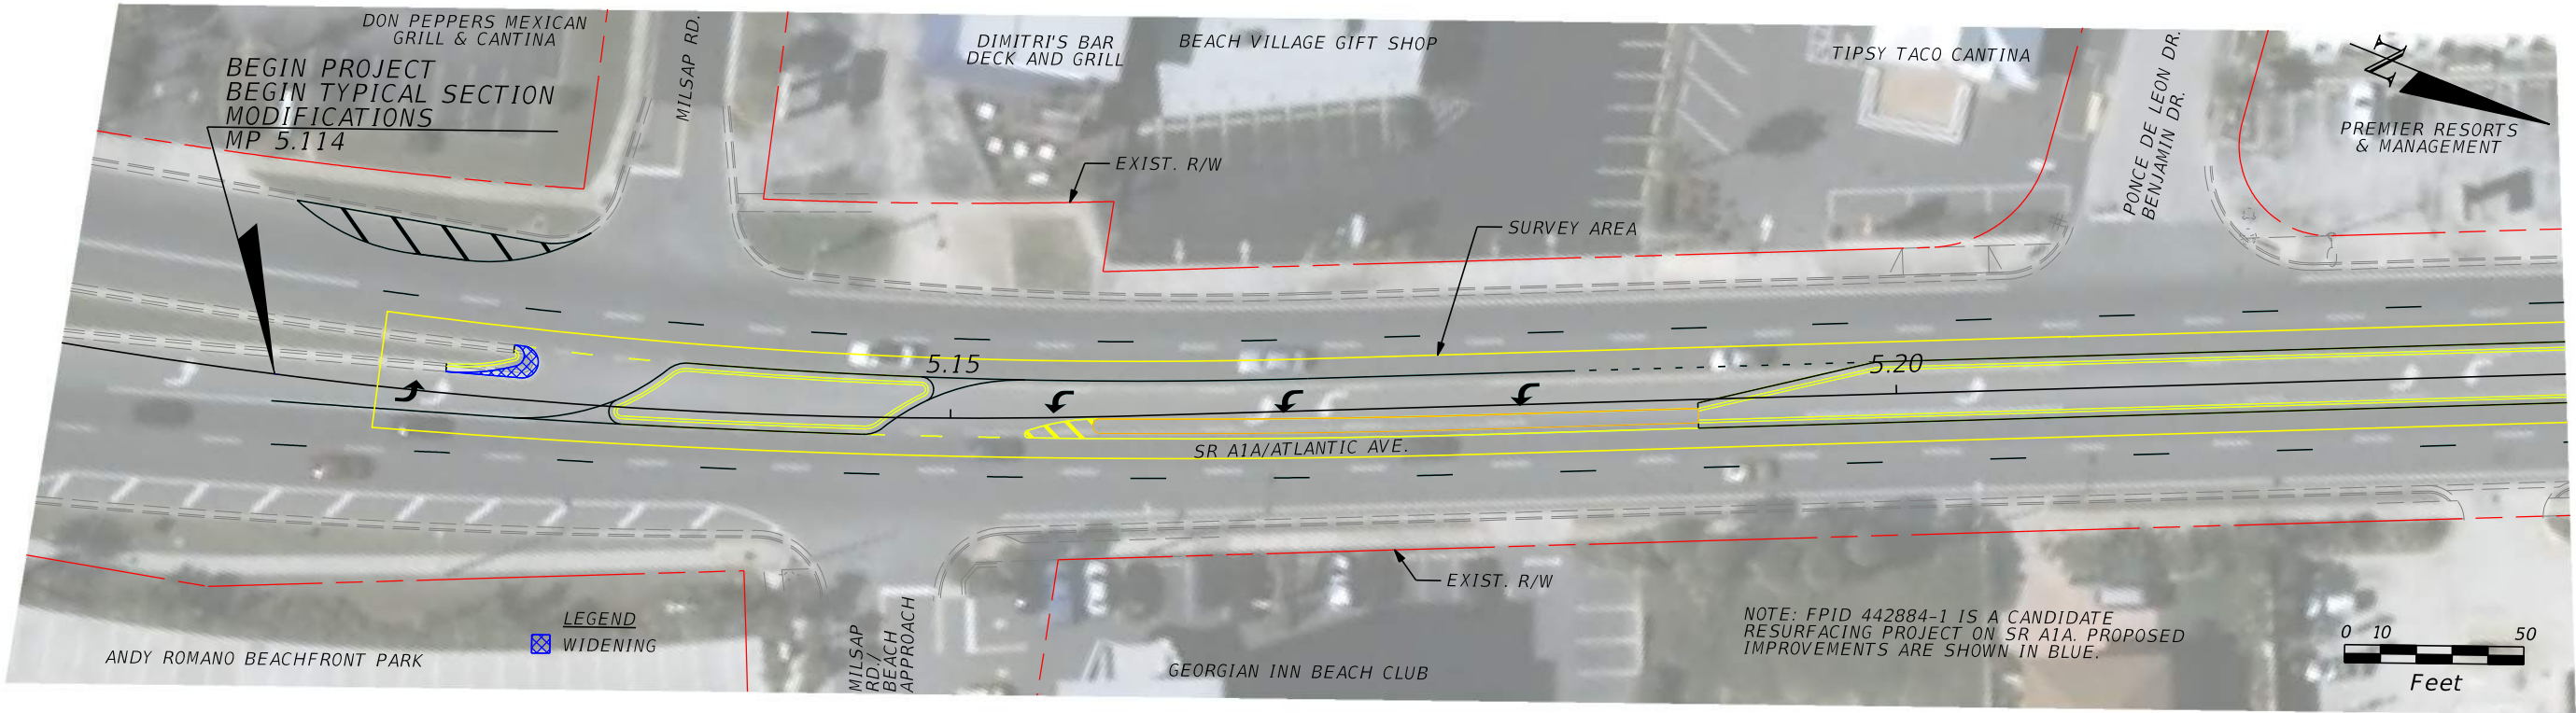


REVISIONS				STATE OF FLORIDA DEPARTMENT OF TRANSPORTATION	SR A1A ACCESS MANAGEMENT CONCEPT PLANS		SHEET NO. 2
DATE	DESCRIPTION	DATE	DESCRIPTION				
				ROAD NO.	COUNTY	FINANCIAL PROJECT ID	
				A1A	VOLUSIA	443512-1	

\\knw00\pmwork2\jobs\48414 DS Scopes\08_Safety\443512-1 - SR A1A Access Management Milsap to SR 40\04_CADD\PLANR001.dgn 11/21/2018 10:13:07 AM asfue

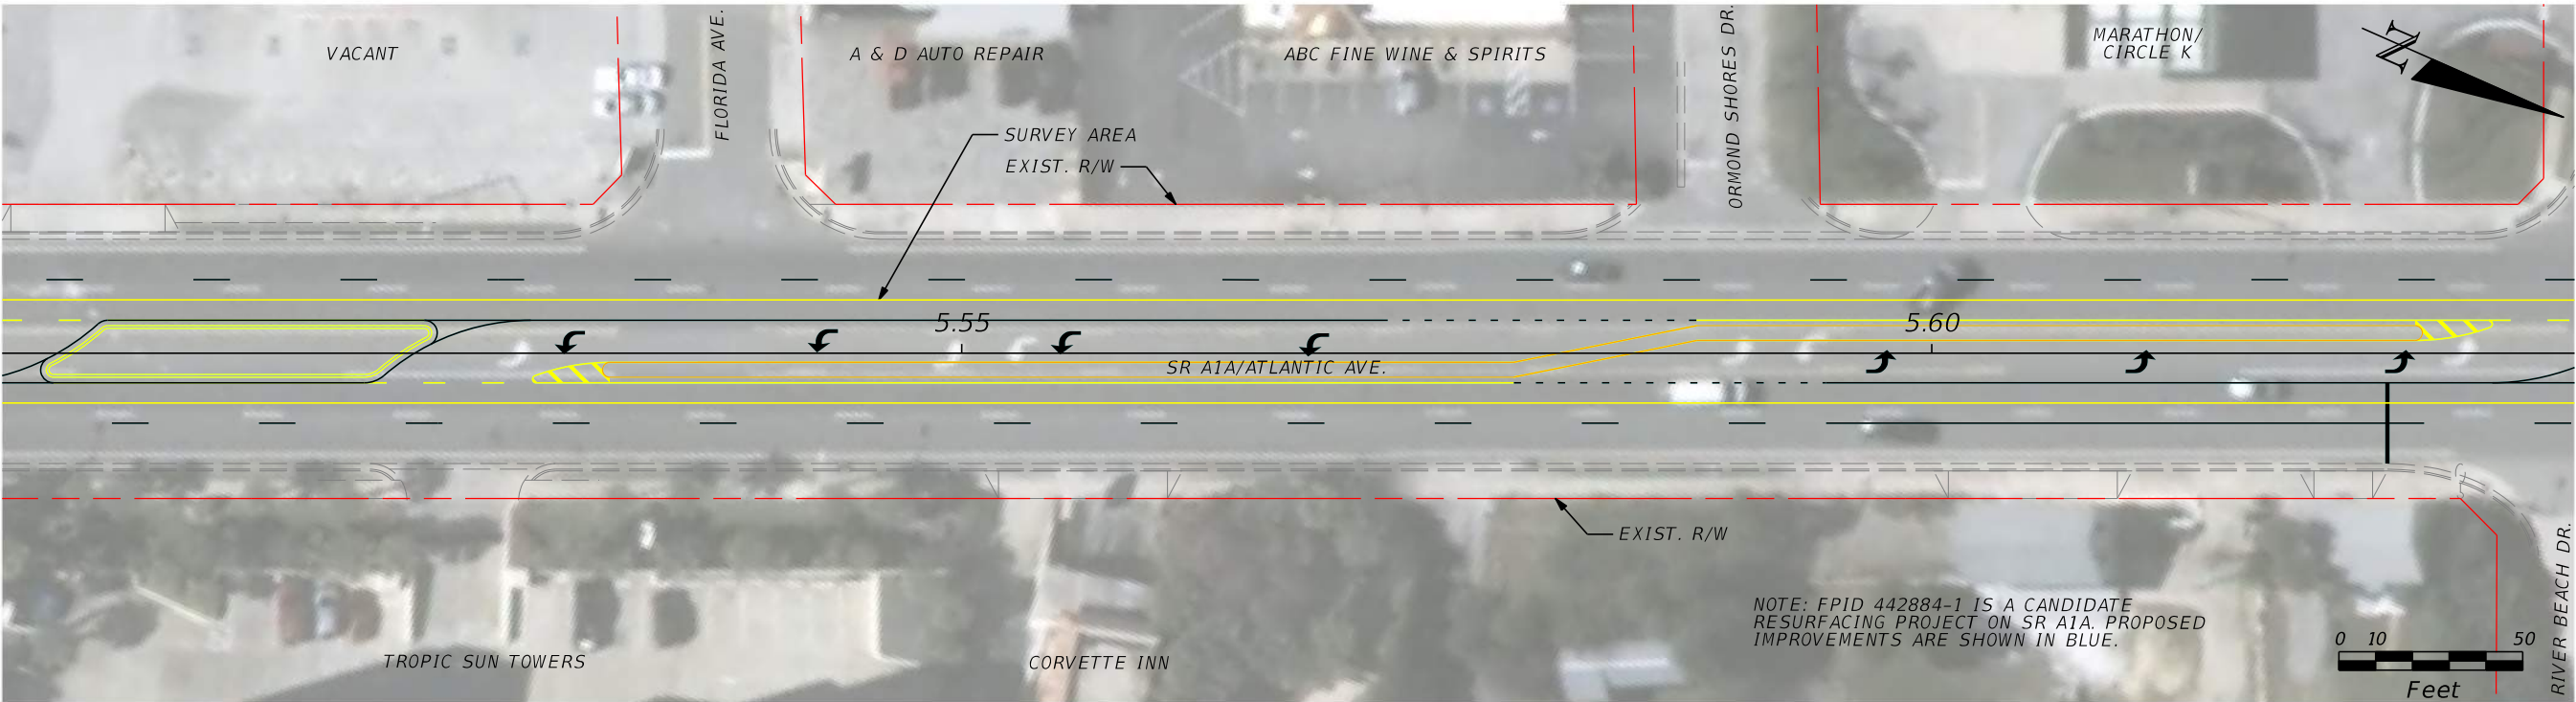
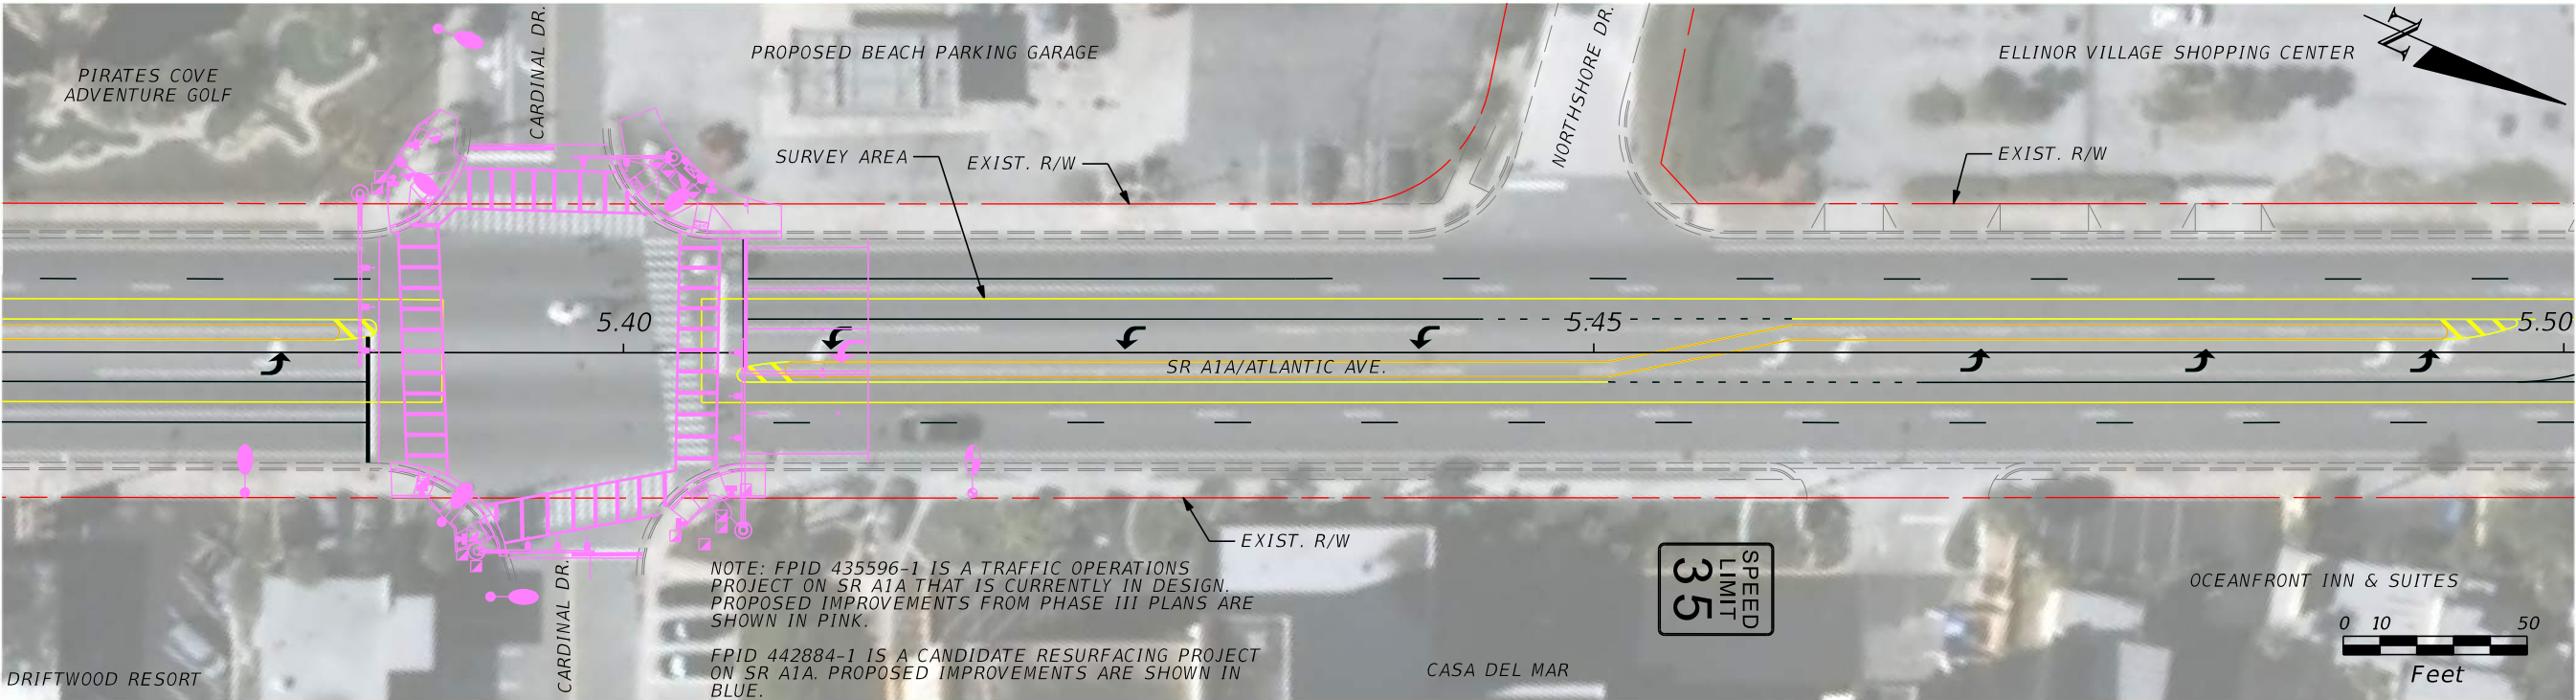


REVISIONS				STATE OF FLORIDA DEPARTMENT OF TRANSPORTATION	SR A1A ACCESS MANAGEMENT CONCEPT PLANS		SHEET NO. 3
DATE	DESCRIPTION	DATE	DESCRIPTION				
				ROAD NO.	COUNTY	FINANCIAL PROJECT ID	
				A1A	VOLUSIA	443512-1	

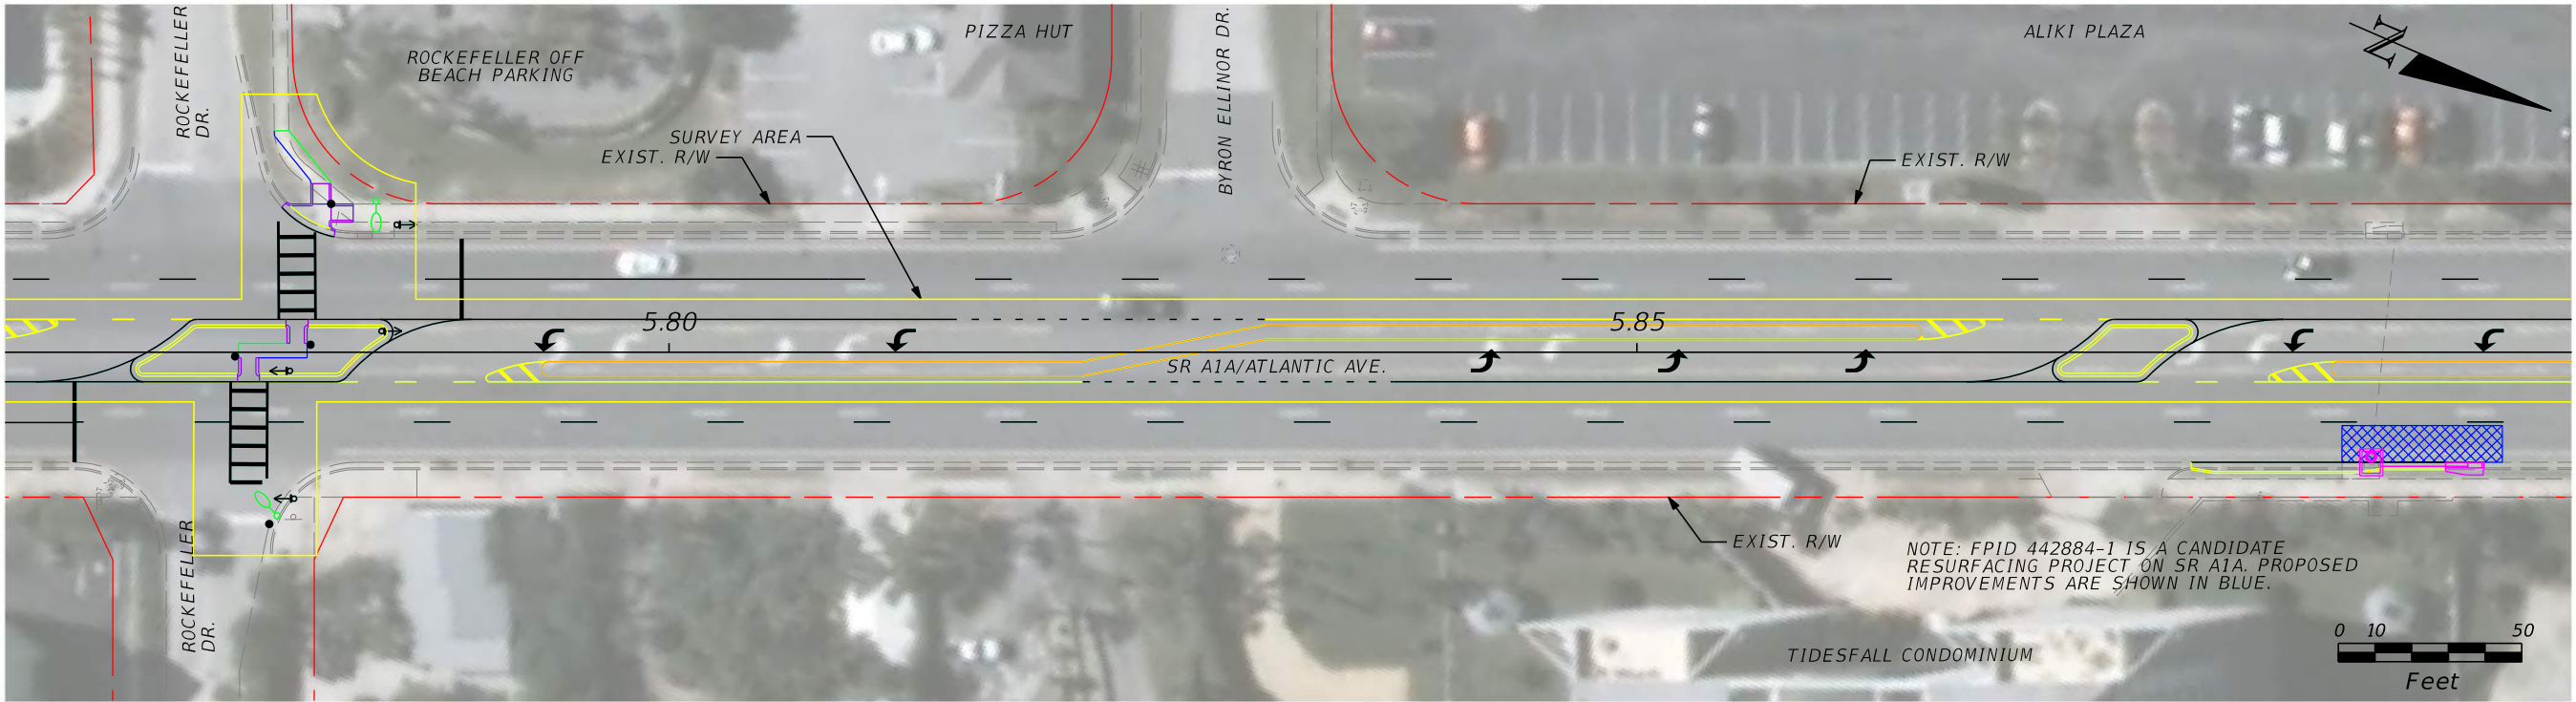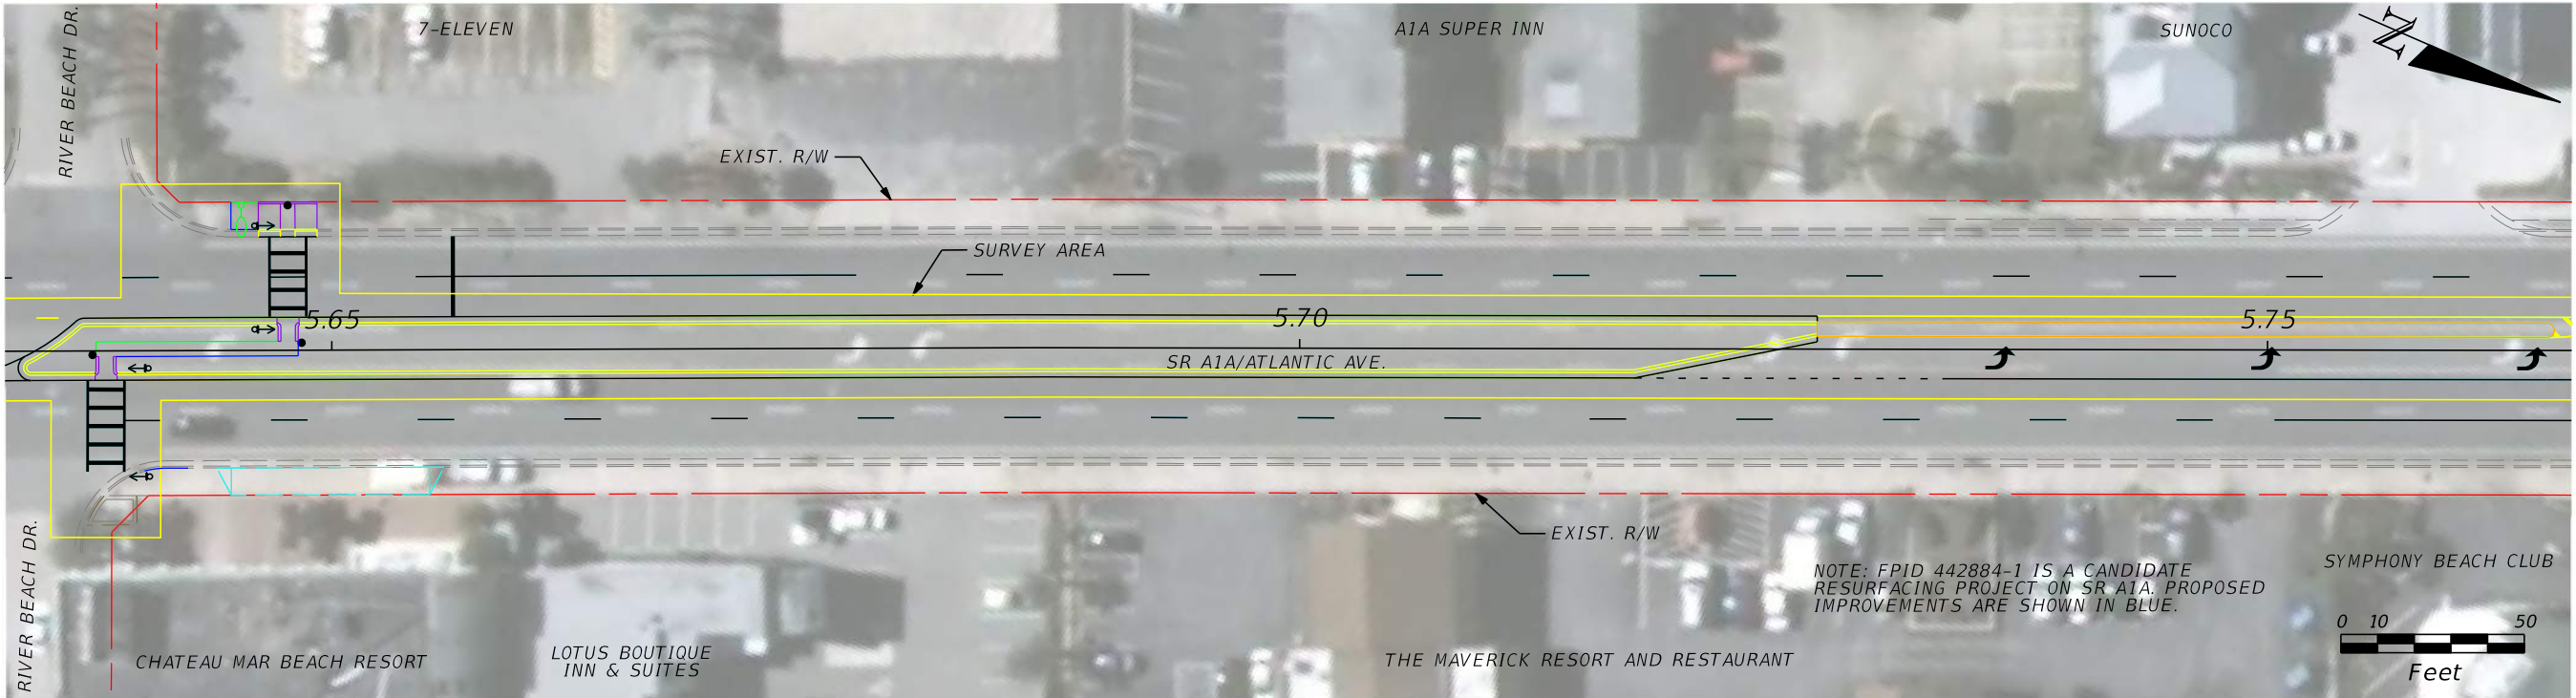



REVISIONS				STATE OF FLORIDA DEPARTMENT OF TRANSPORTATION	SR A1A ACCESS MANAGEMENT CONCEPT PLANS		SHEET NO. 4
DATE	DESCRIPTION	DATE	DESCRIPTION				
				ROAD NO.	COUNTY	FINANCIAL PROJECT ID	
				A1A	VOLUSIA	443512-1	

\\knw00\pmwork2\Jobs\48414 DS Scopes\08_Safety\443512-1 - SR A1A Access Management MIsap to SR 40\04_CADD\PLAN\001.dgn 11/21/2018 10:13:15 AM asfue

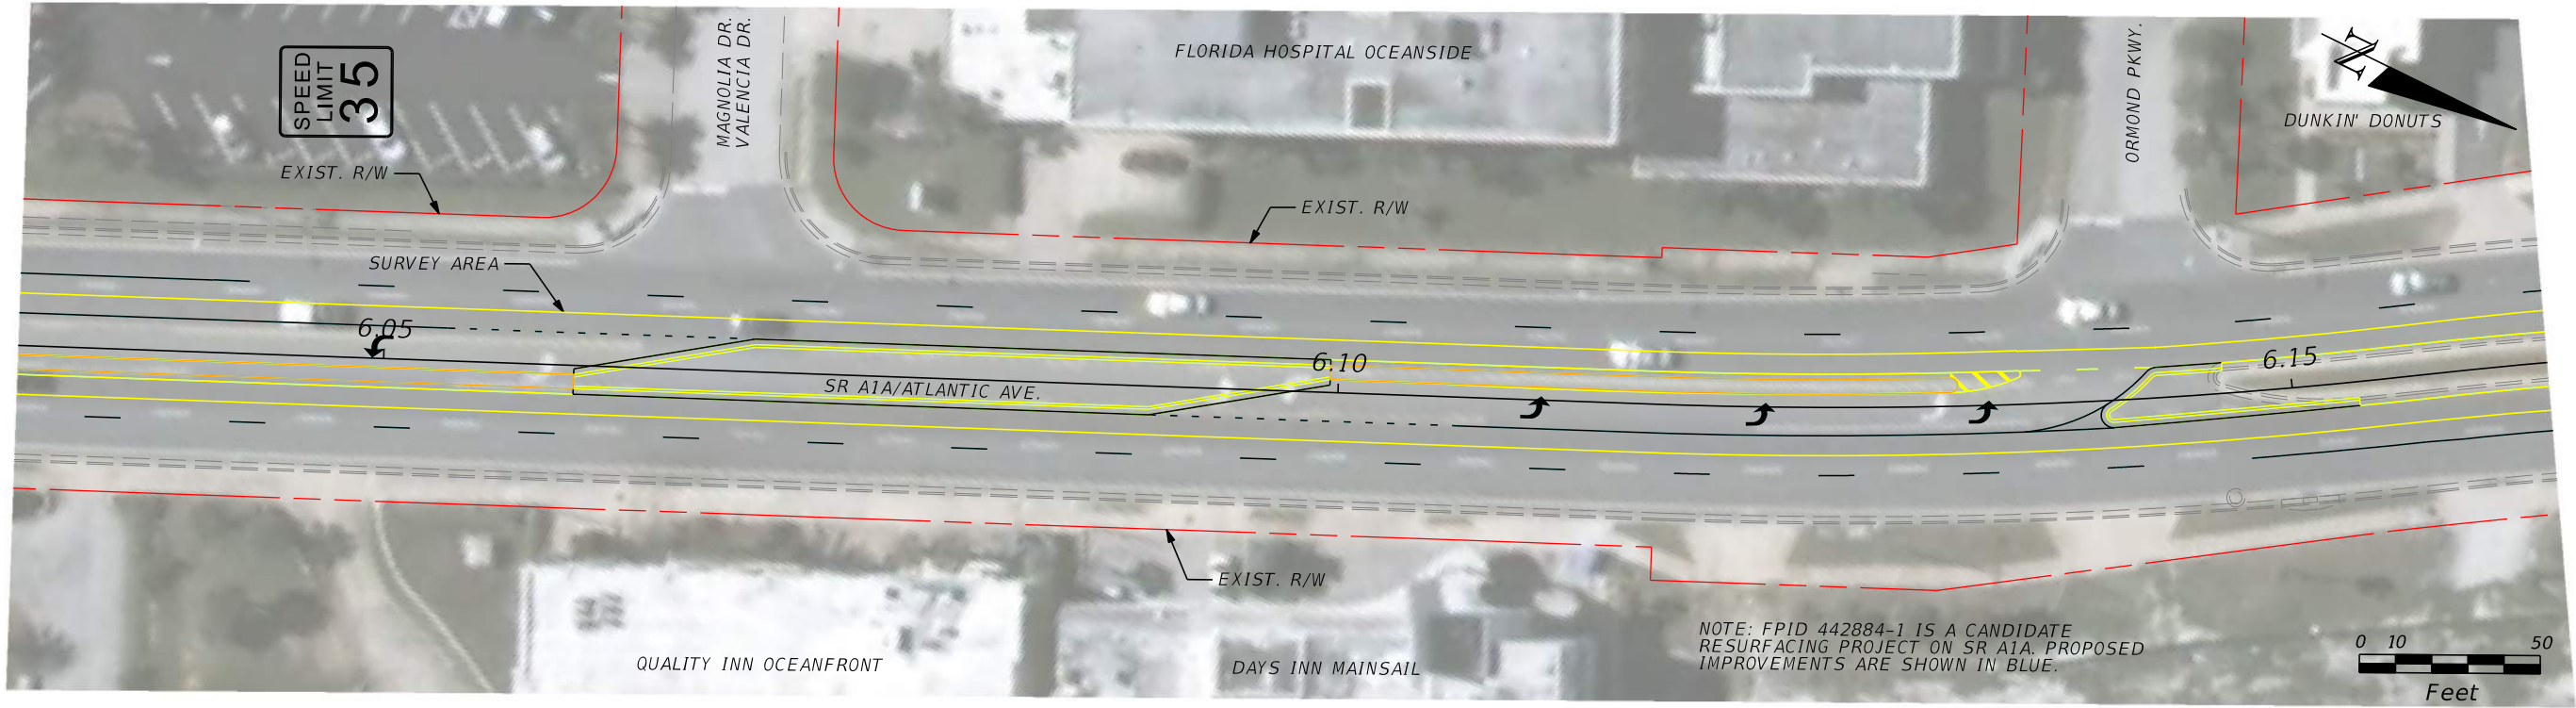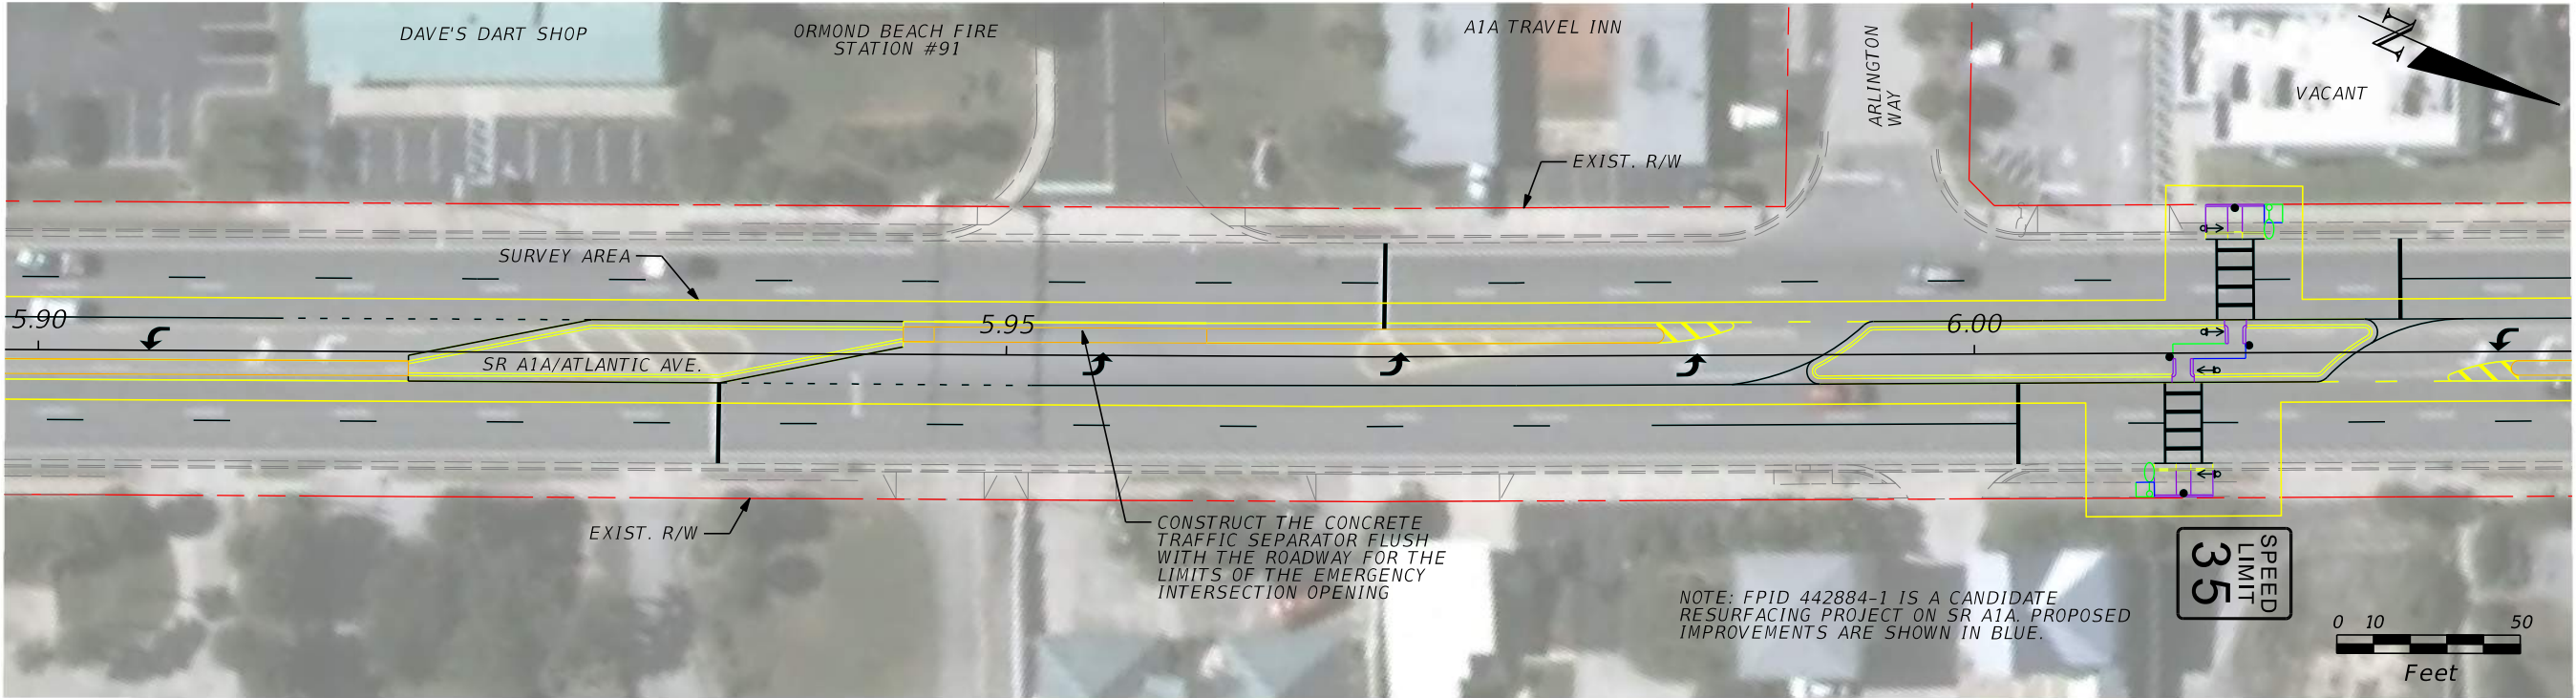


REVISIONS				STATE OF FLORIDA DEPARTMENT OF TRANSPORTATION			SR A1A ACCESS MANAGEMENT CONCEPT PLANS	SHEET NO. 5
DATE	DESCRIPTION	DATE	DESCRIPTION					
				ROAD NO. A1A	COUNTY VOLUSIA	FINANCIAL PROJECT ID 443512-1		

asfue 11/21/2018 10:13:19 AM \\knw00\pmwork2\Jobs\48414 DS Scopes\08_Safety\443512-1 - SR A1A Access Management MIsap to SR 40N04_CADD\PLAN001.dgn

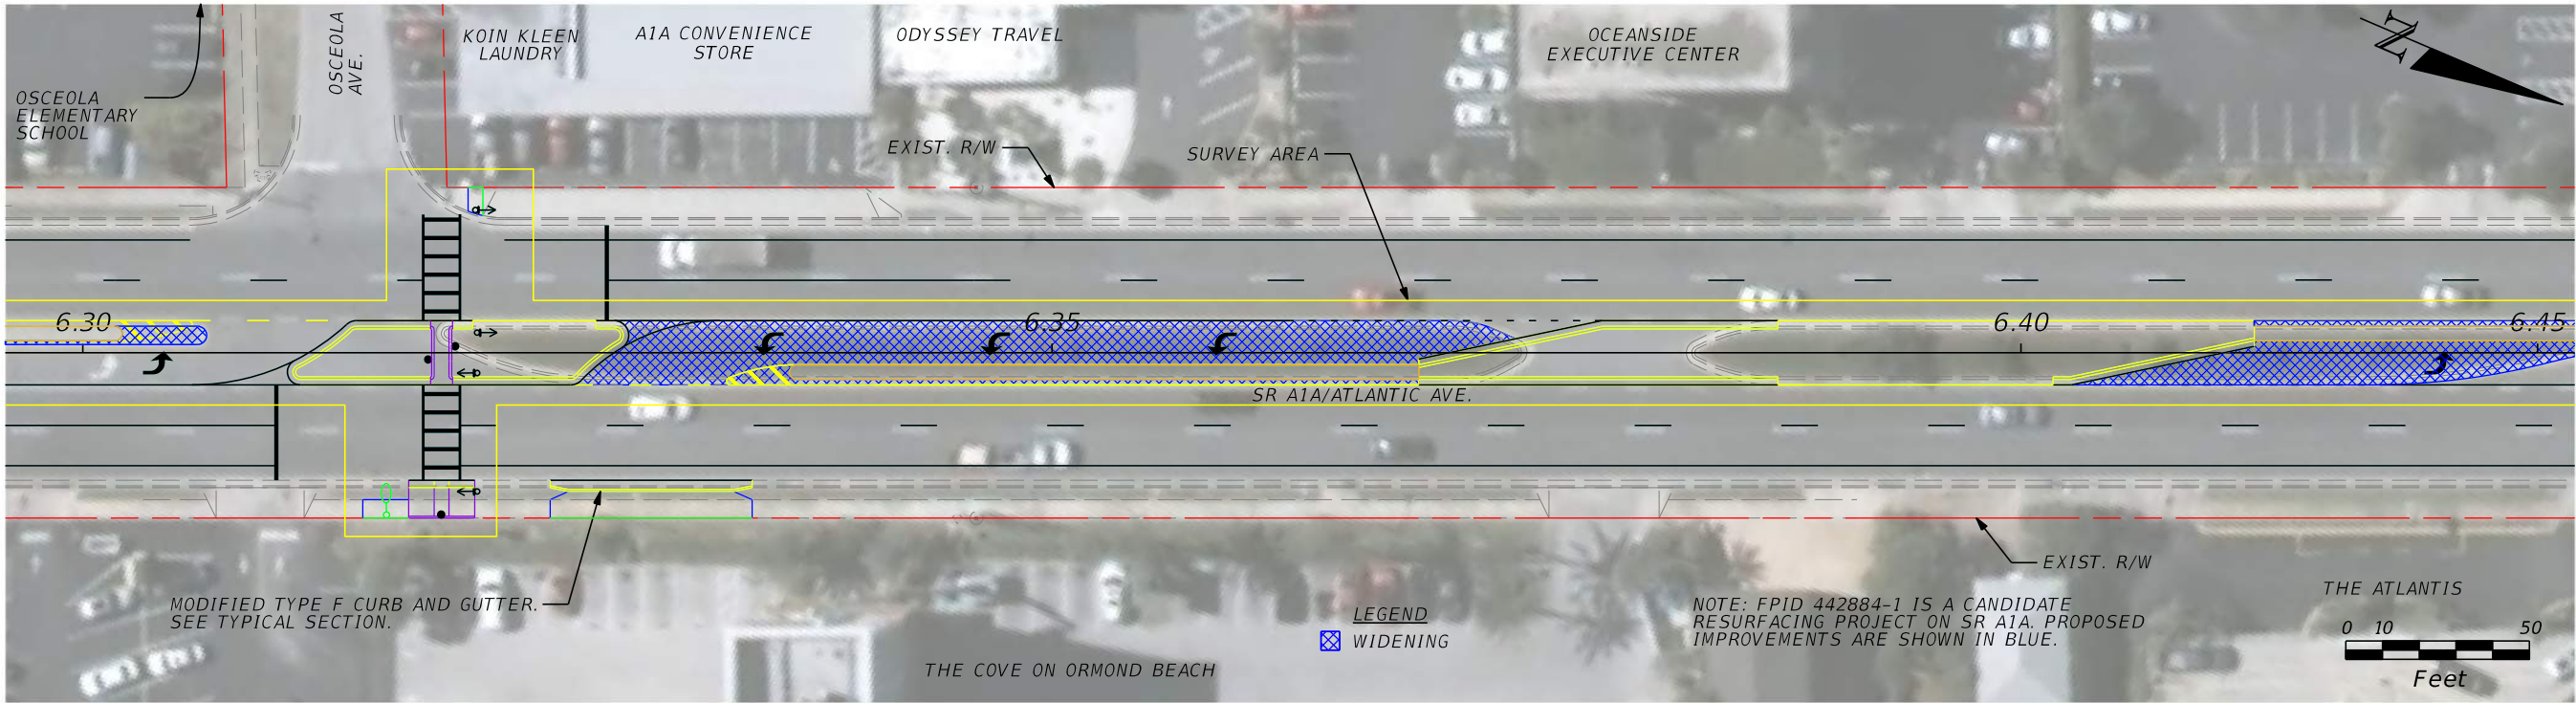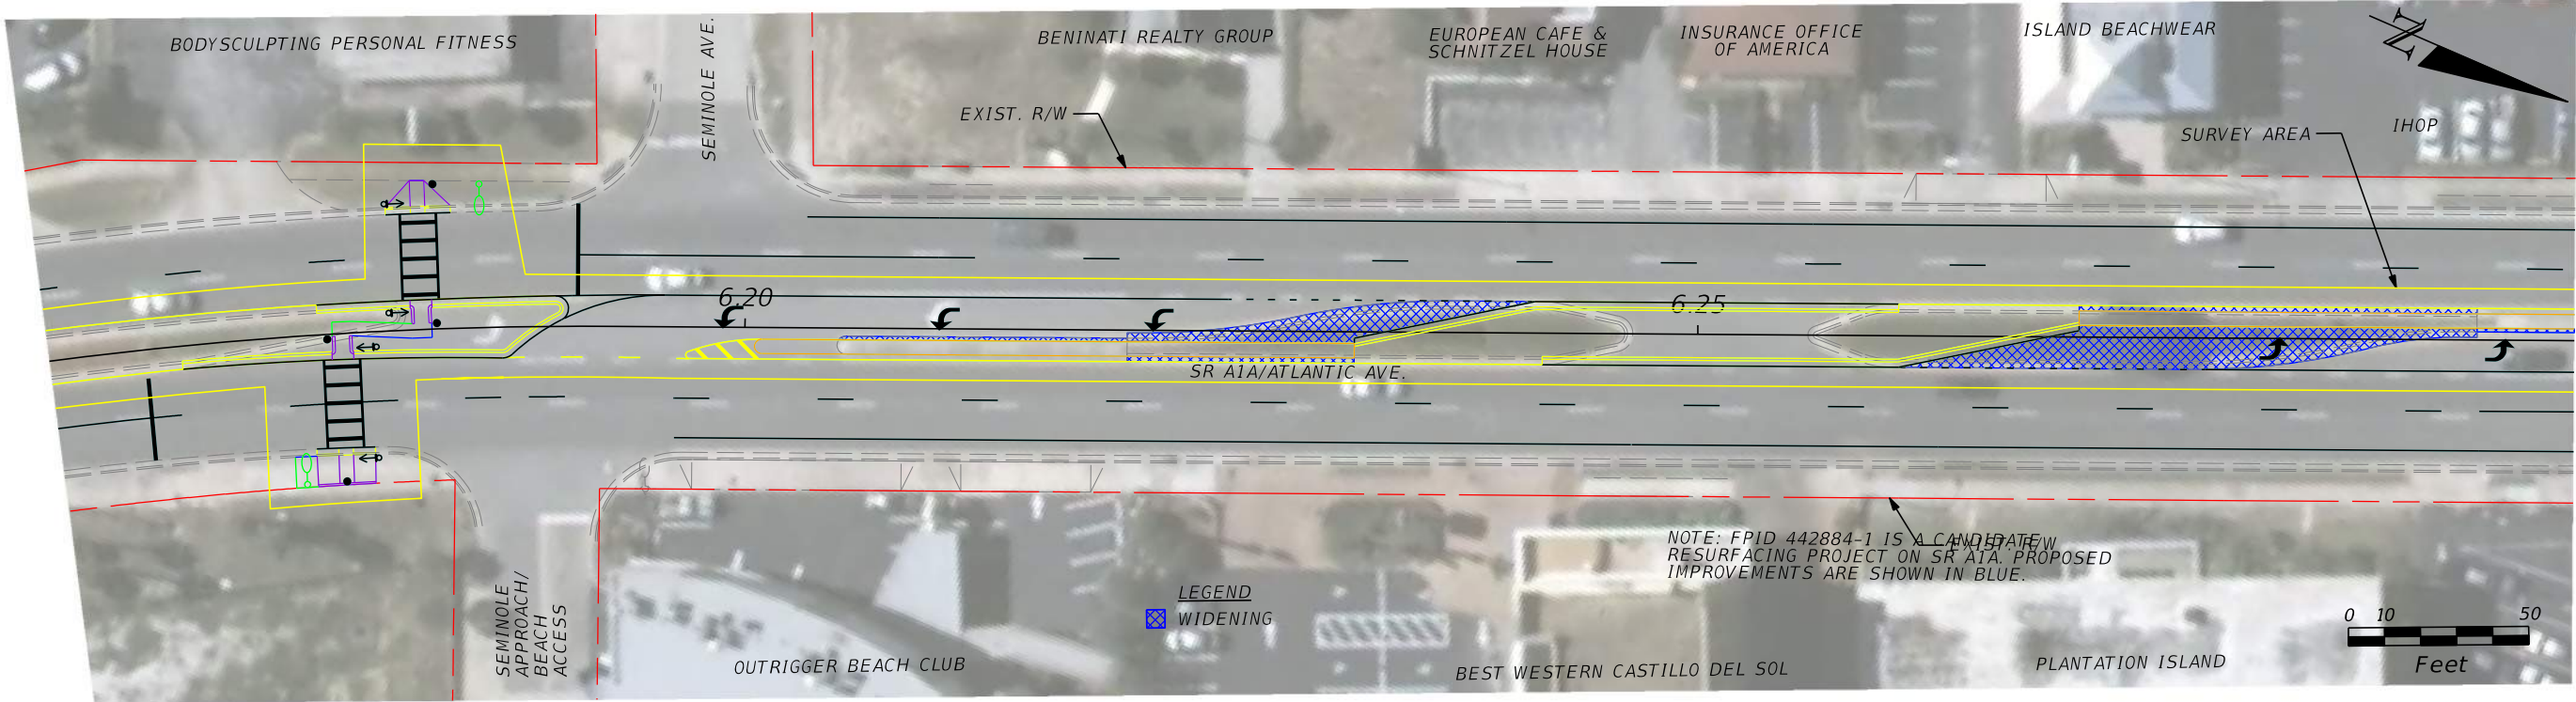


REVISIONS				STATE OF FLORIDA DEPARTMENT OF TRANSPORTATION			SR A1A ACCESS MANAGEMENT CONCEPT PLANS	SHEET NO. 6
DATE	DESCRIPTION	DATE	DESCRIPTION					
				ROAD NO. A1A	COUNTY VOLUSIA	FINANCIAL PROJECT ID 443512-1		

\\knw00\pmwork2\Jobs\48414 DS Scopes\08_Safety\443512-1 - SR A1A Access Management MIsap to SR 40N04_CADD\PLANR001.dgn 11/21/2018 10:13:23 AM ashue

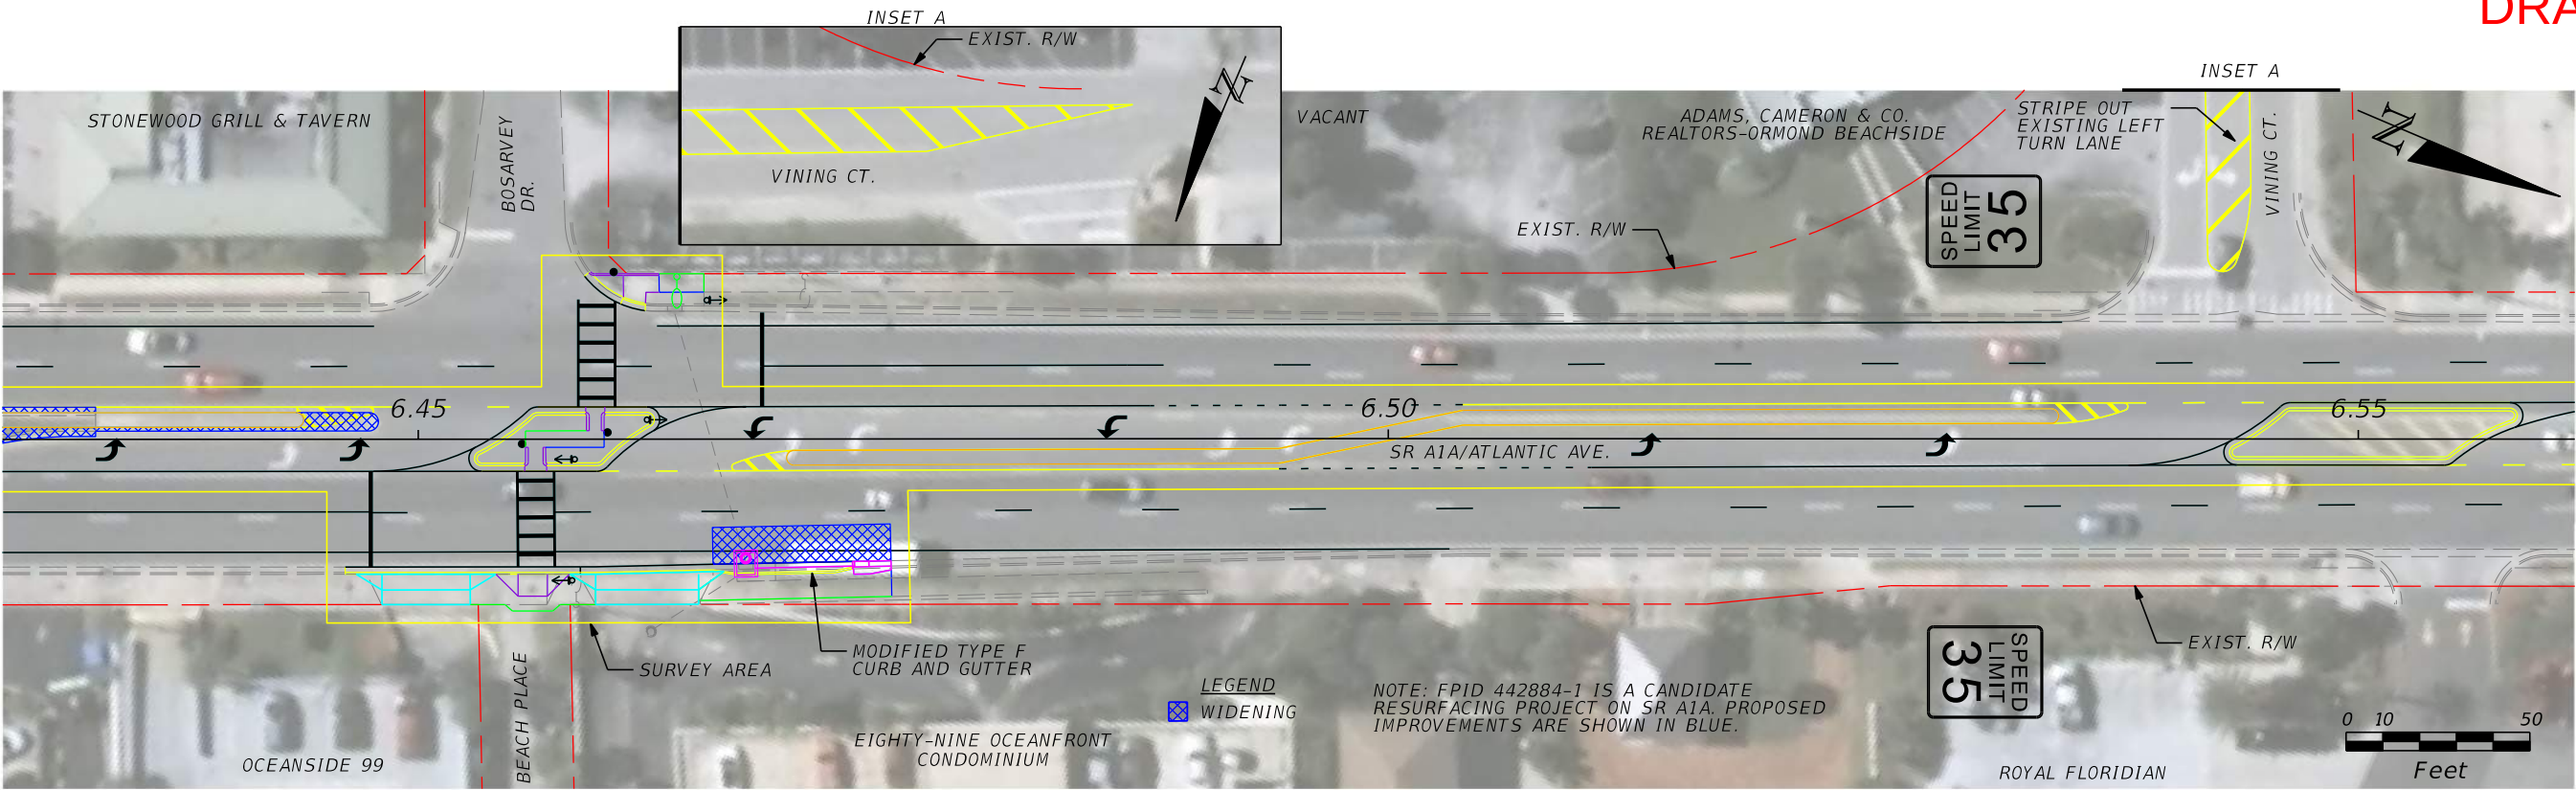

REVISIONS				STATE OF FLORIDA DEPARTMENT OF TRANSPORTATION			SR A1A ACCESS MANAGEMENT CONCEPT PLANS	SHEET NO. 7
DATE	DESCRIPTION	DATE	DESCRIPTION					
				ROAD NO. A1A	COUNTY VOLUSIA	FINANCIAL PROJECT ID 443512-1		

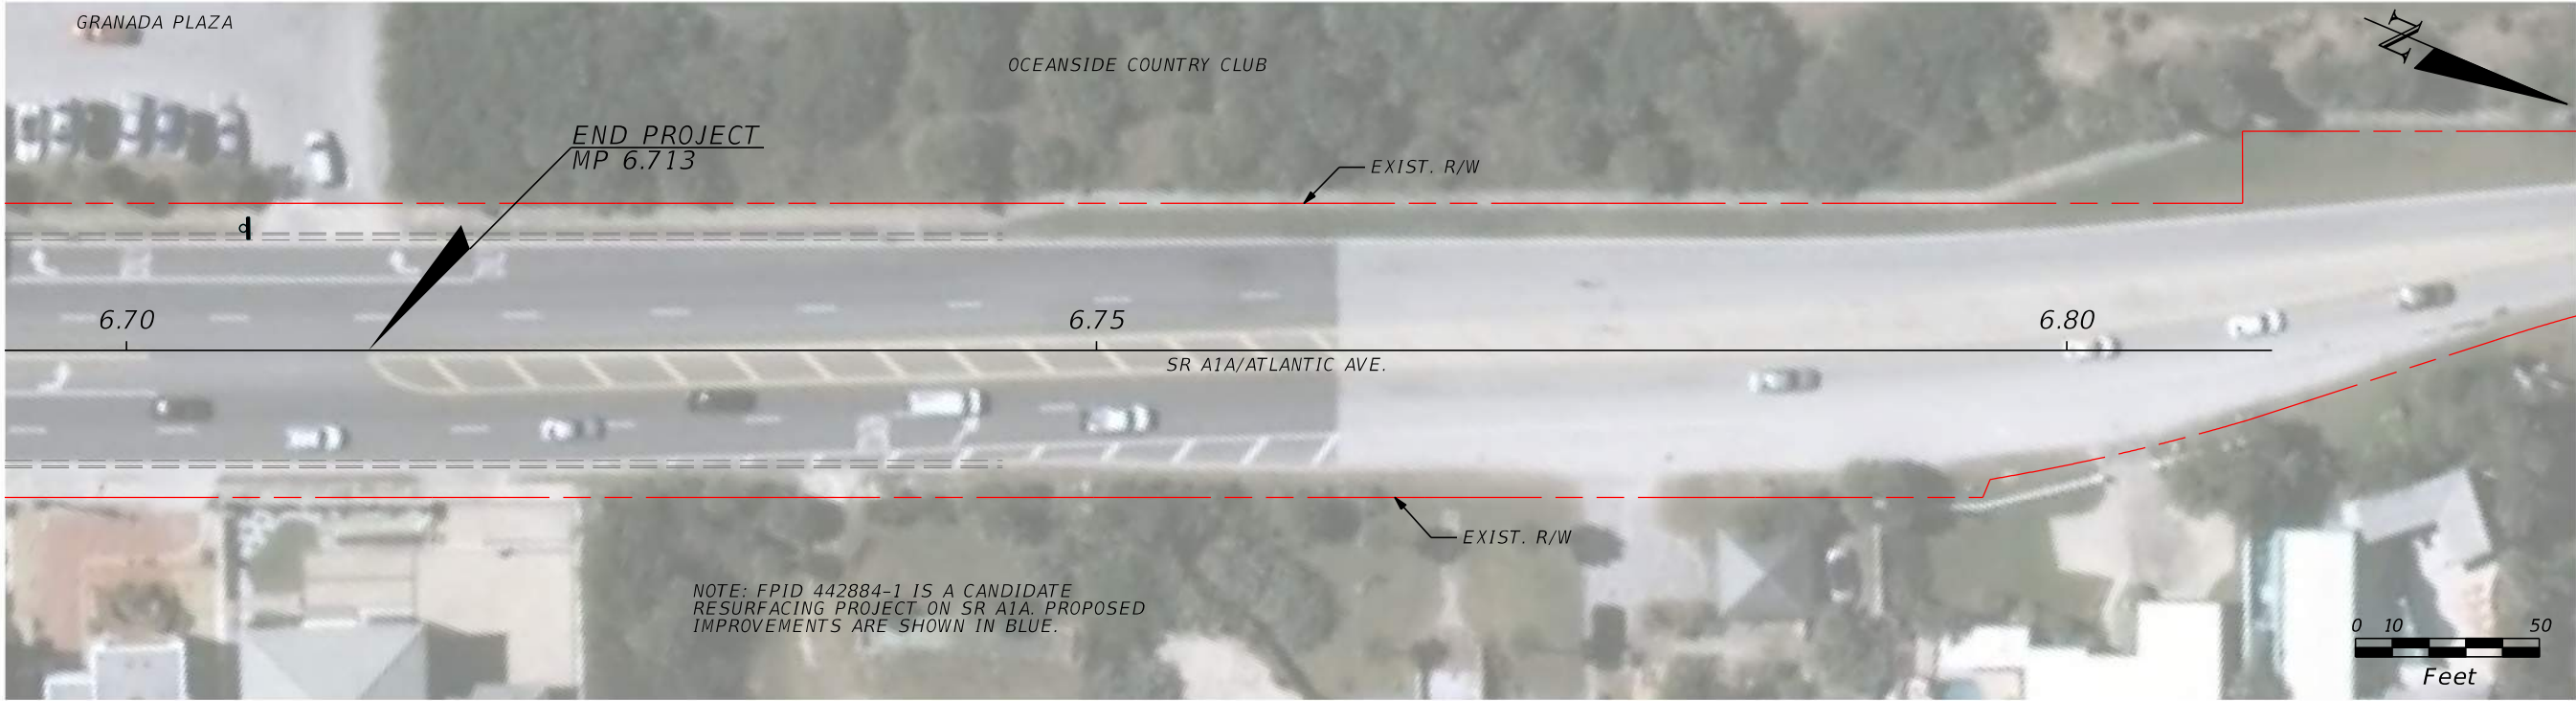

REVISIONS					STATE OF FLORIDA DEPARTMENT OF TRANSPORTATION			SR A1A ACCESS MANAGEMENT CONCEPT PLANS	SHEET NO.
DATE	DESCRIPTION	DATE	DESCRIPTION		ROAD NO.	COUNTY	FINANCIAL PROJECT ID		
					A1A	VOLUSIA	443512-1		8