

FILE NUMBER
136A4-9-DMJ

CAD FILE NAME
136A4-9-DMJ

PROJ. NUMBER
A06936

DATE
03-28-08

RELEASE

DATE NO. DESCRIPTION

03/28/08 BALANCE OF REMAINING BID PACKAGES

12/21/07 MECHANICAL/ELECTRICAL BID PACKAGE RELEASE

PROJECT

JACKSON COUNTY JAIL
555 GENERAL JACKSON DRIVE
JEFFERSON, GEORGIA 30549

SHEET TITLE

SECURITY
CEILING PLAN
AREA "D"

LOD DESIGN
CAC DRAWN
LOD CHECKED

STAMP


REGISTERED ARCHITECT
4-4-08
LANE G. DAVIS

PRECISION PLANNING, INC.
P.O. Box 2210
Lawrenceville, GA 30046-2210
(770) 539-8000 or (770) 962-8000
(Fax) (770) 822-5990

STAMP

REGISTERED ARCHITECT
4-4-08
LANE G. DAVIS

PRECISION PLANNING, INC.
P.O. Box 2210
Lawrenceville, GA 30046-2210
(770) 539-8000 or (770) 962-8000
(Fax) (770) 822-5990

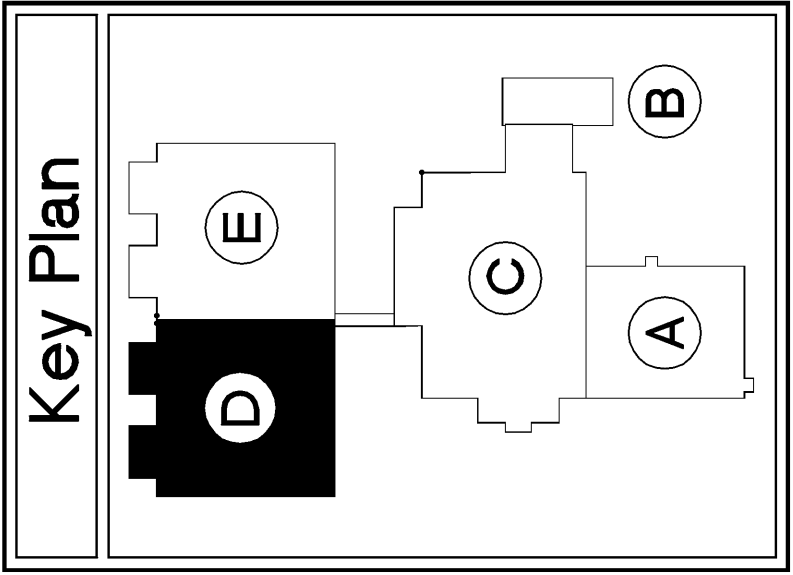

Security Ceiling Legend

SECURITY CEILING PRECAST FLANKS

STAIRS - REFER TO A31 AND A33 - CONTRACTOR TO COORDINATE ALL STRUCTURAL PRECAST FLANKS, ELECTRICAL, PUMPING AND FIRE PROTECTION INSTALLATION AROUND SKYLIGHT.

SKYLIGHT - REFER TO A31 AND A33 - CONTRACTOR TO COORDINATE ALL STRUCTURAL, MECHANICAL, ELECTRICAL, PUMPING AND FIRE PROTECTION INSTALLATION AROUND SKYLIGHT.

PARTITION EXTENDING FROM FINISH FLOOR TO INSIDE OF ROOF DECK OR TOP OF PARAPET.

1
A43

SCALE 1/8" = 1'-0"

Security Ceiling Plan - Area "D"

North

Job North

I:\DRAWINGS\06106135\1540 Construction Documents\136A4-9-DMJ_4/30/2009 8:05:39 AM_7528x