



A2.16 SCALE 1/4" = 1'-0"

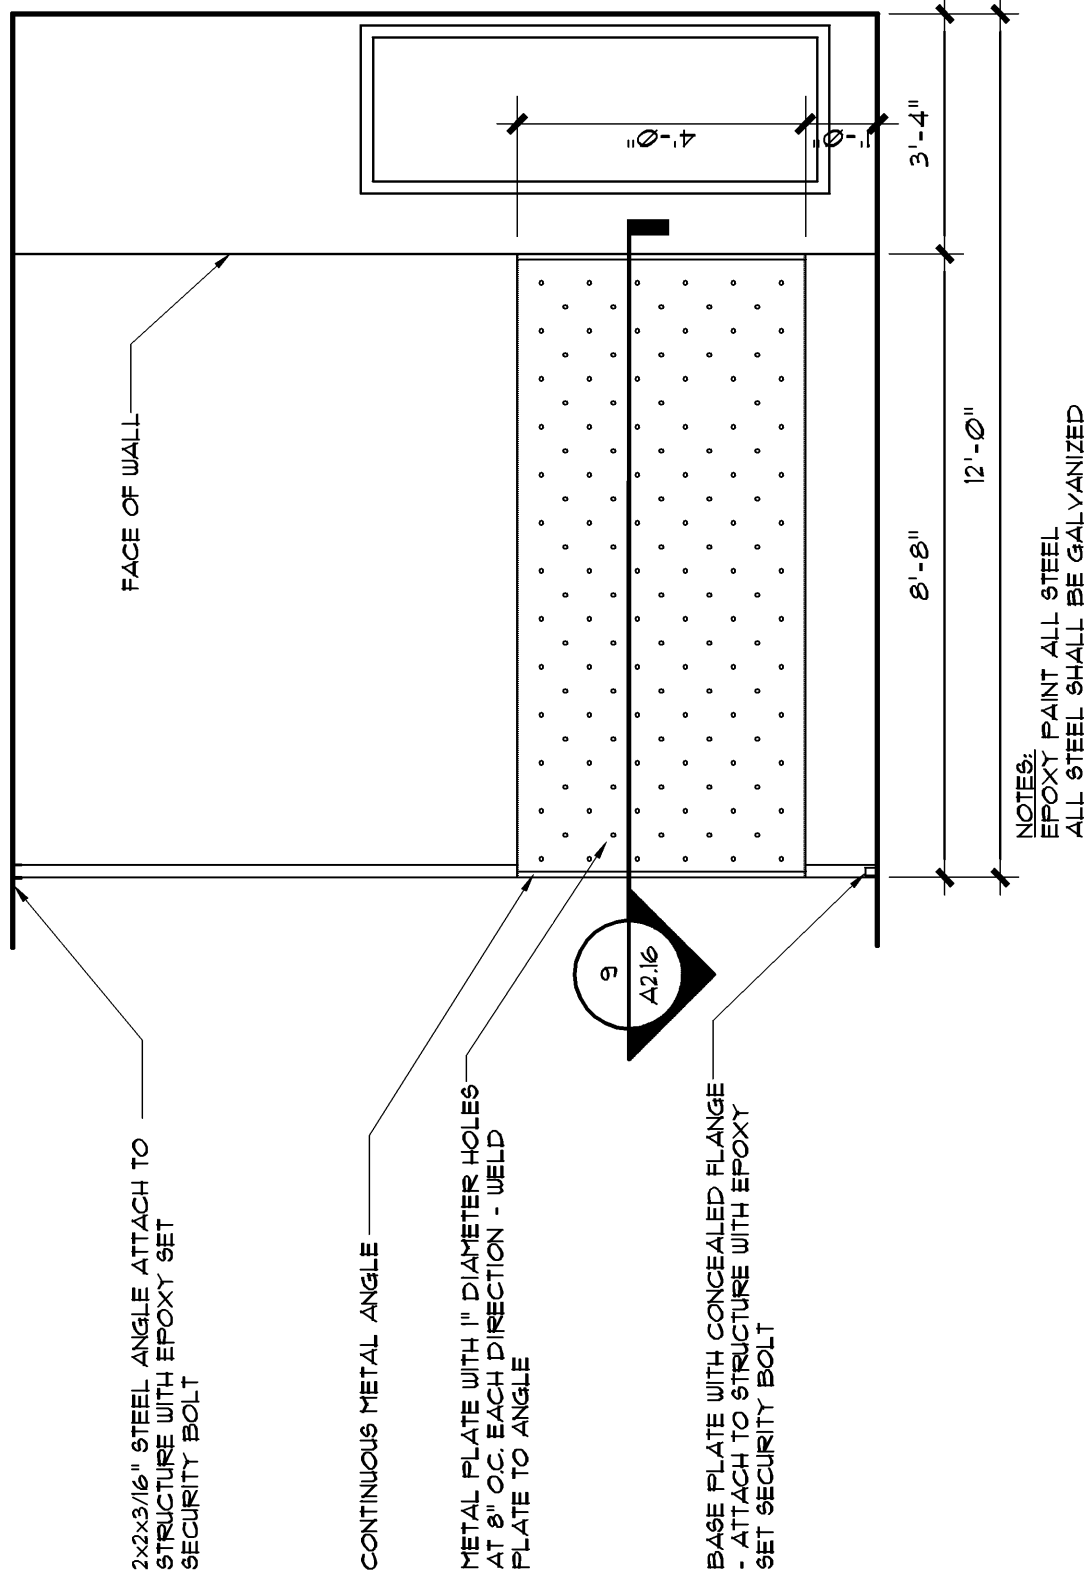


A2.16 SCALE 3/8" = 1'-0"

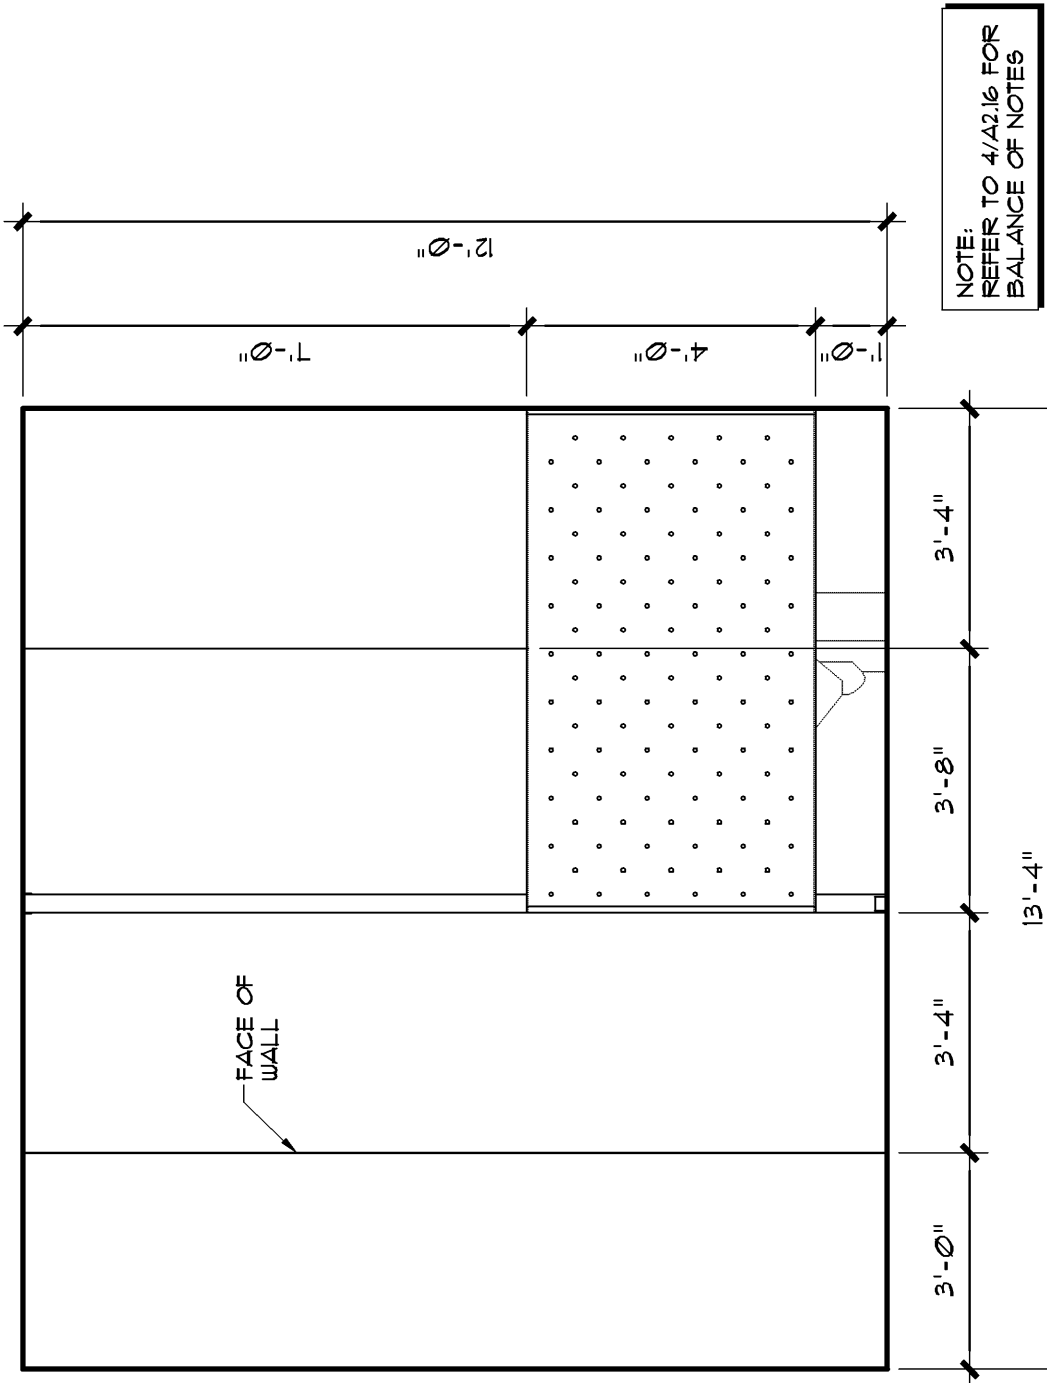


Patient Rooms 1138, 1144




A2.16 SCALE 3" = 1'-0"

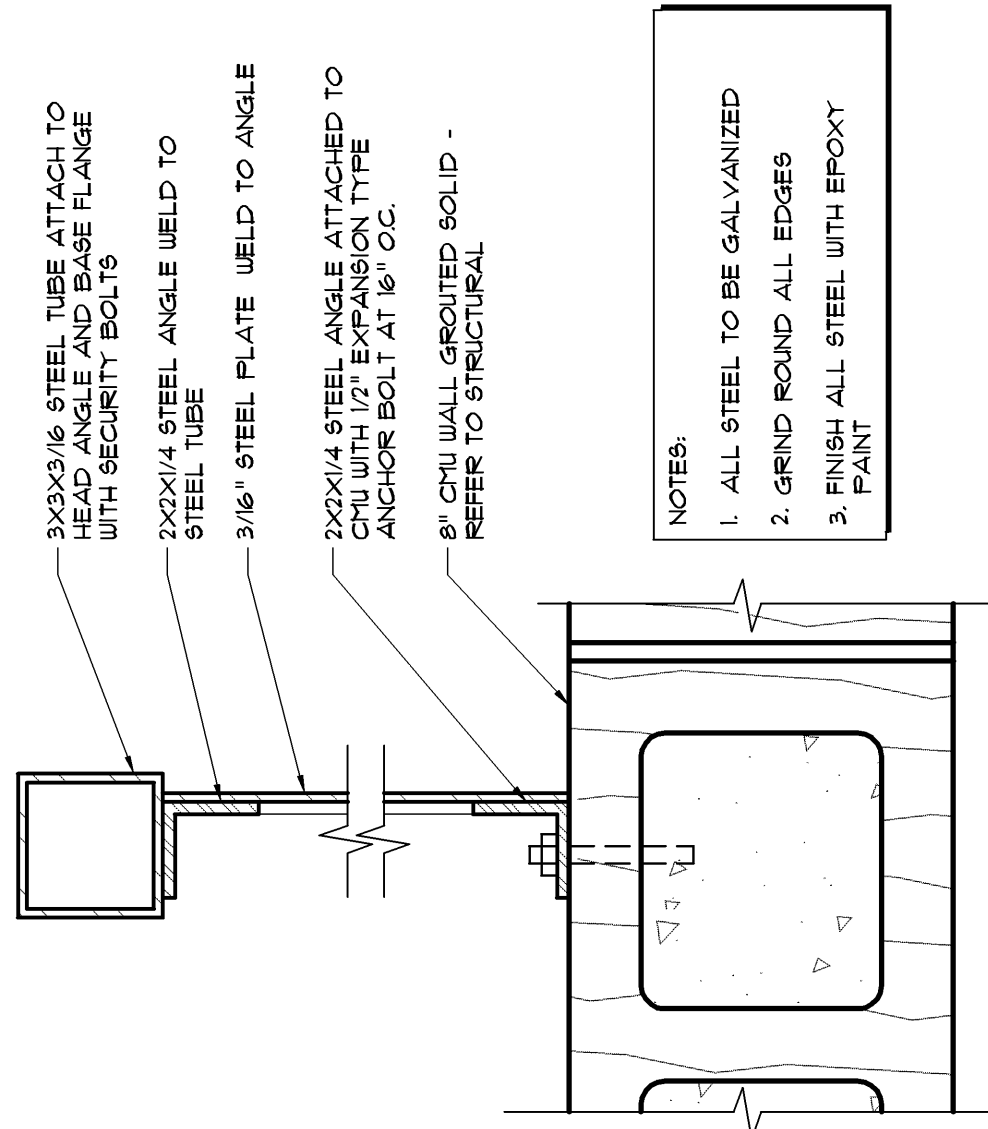


A2.16 SCALE 3/8" = 1'-0"

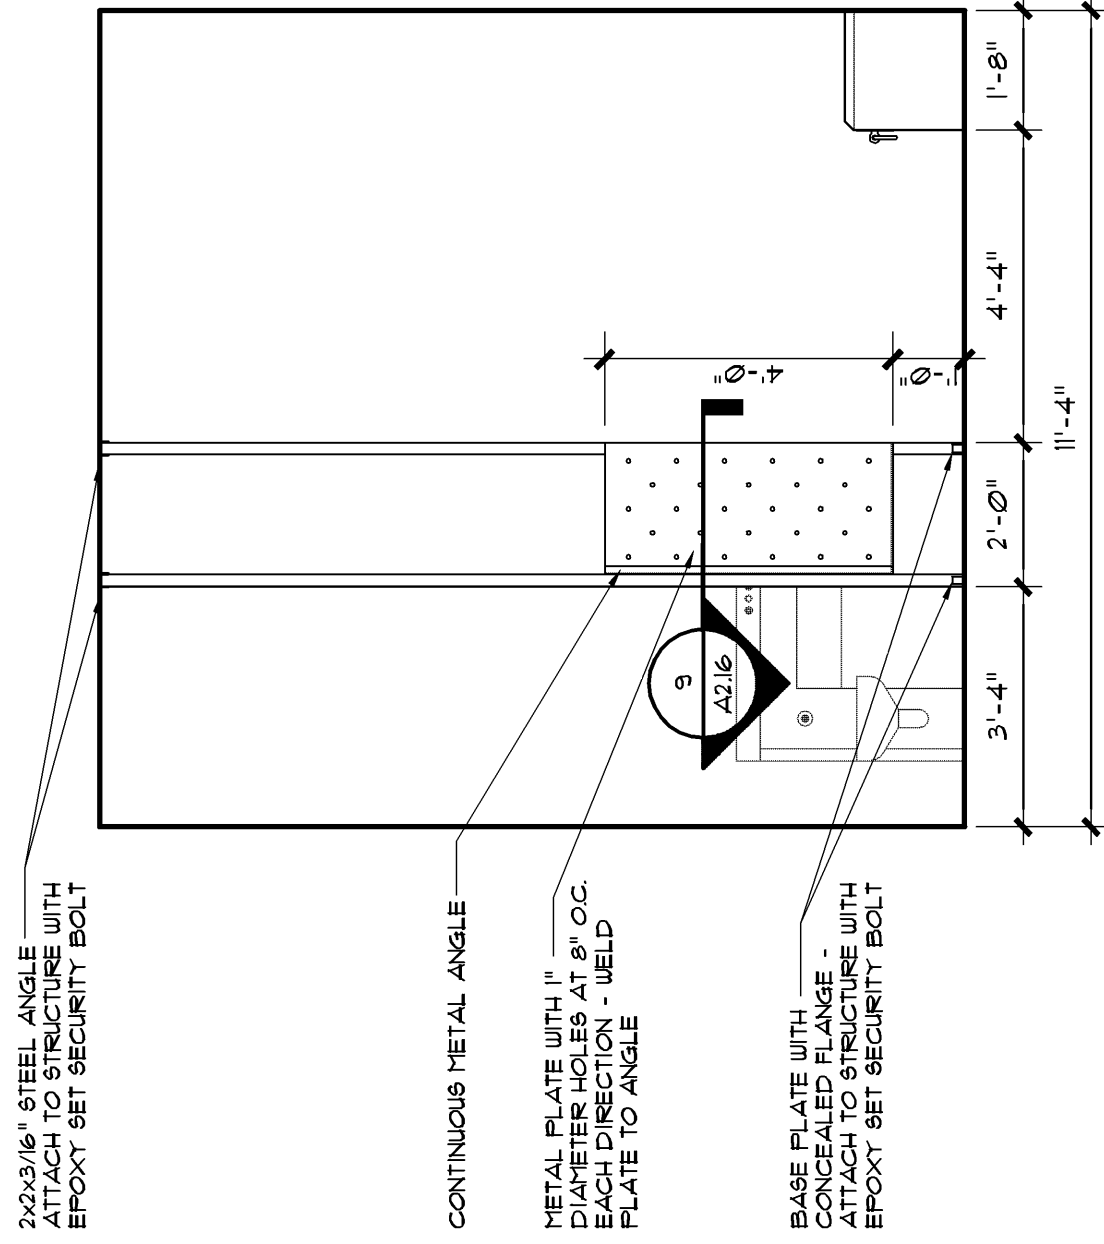


A2.16

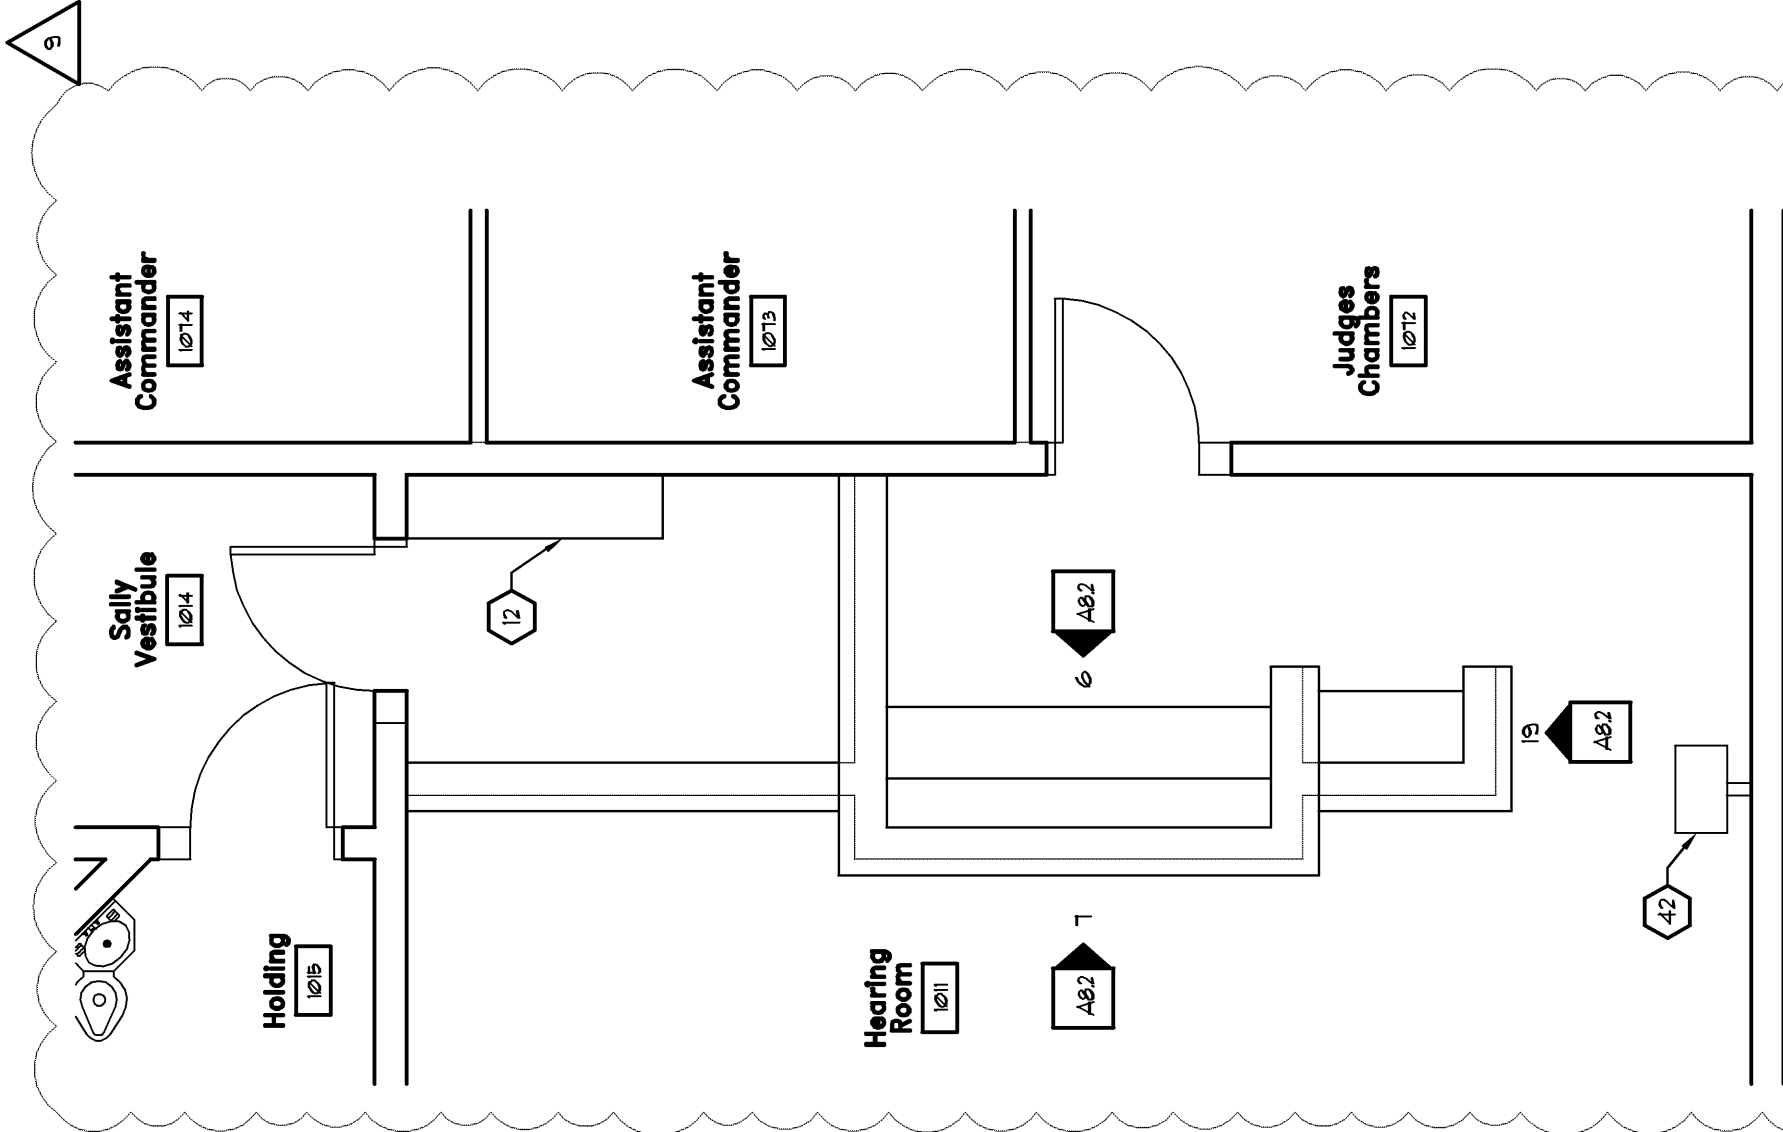


A2.16 SCALE 1/4" = 1'-0"

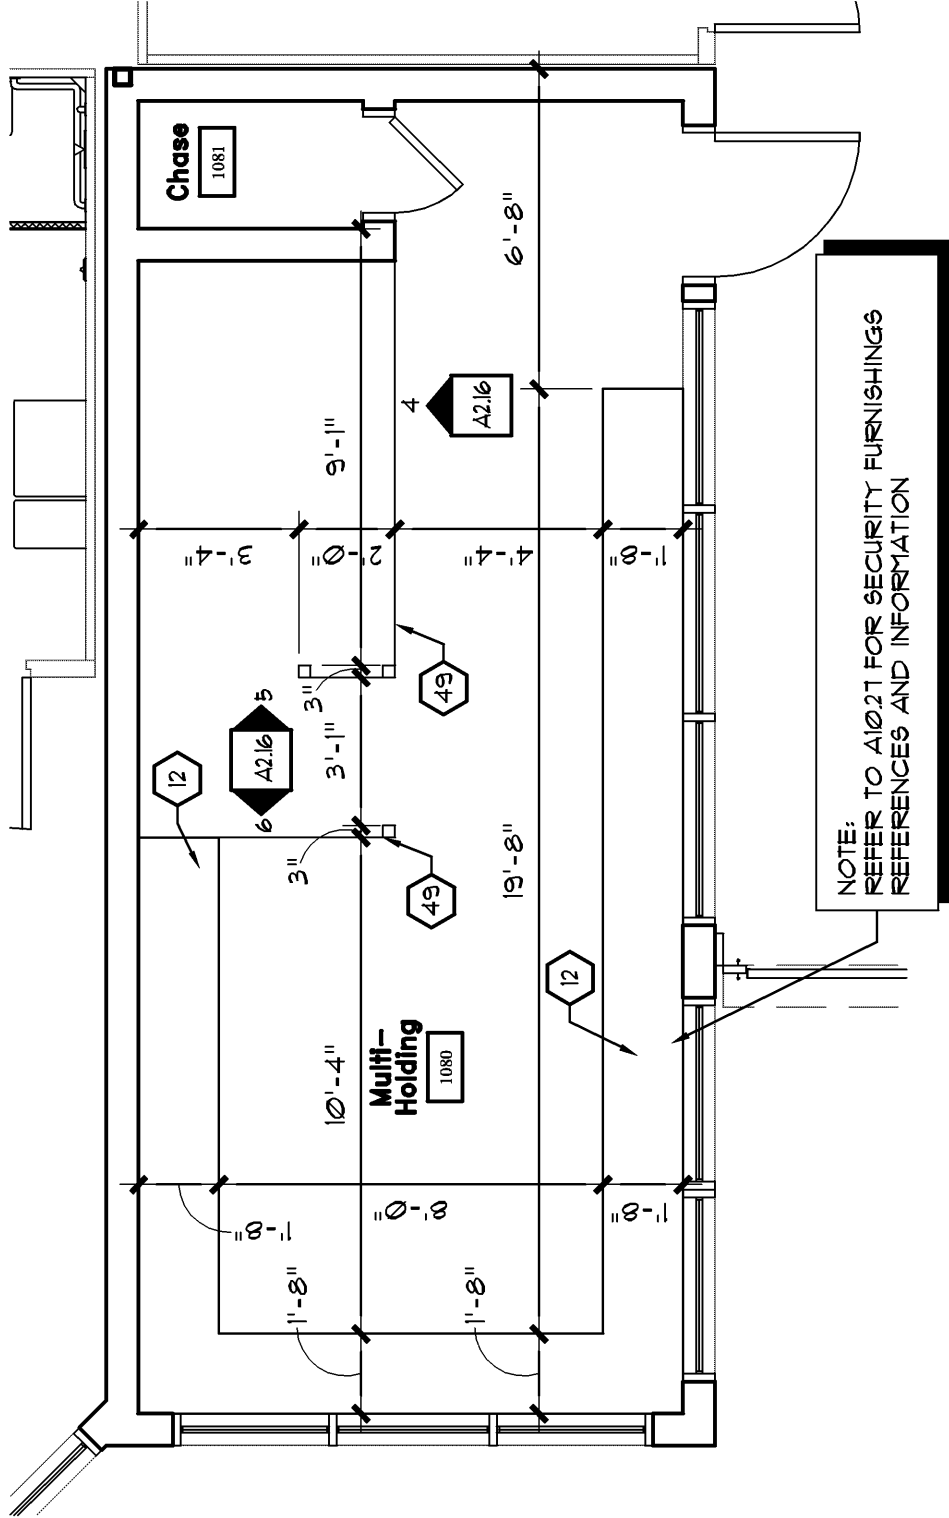


A2.16 SCALE 3/8" = 1'-0"

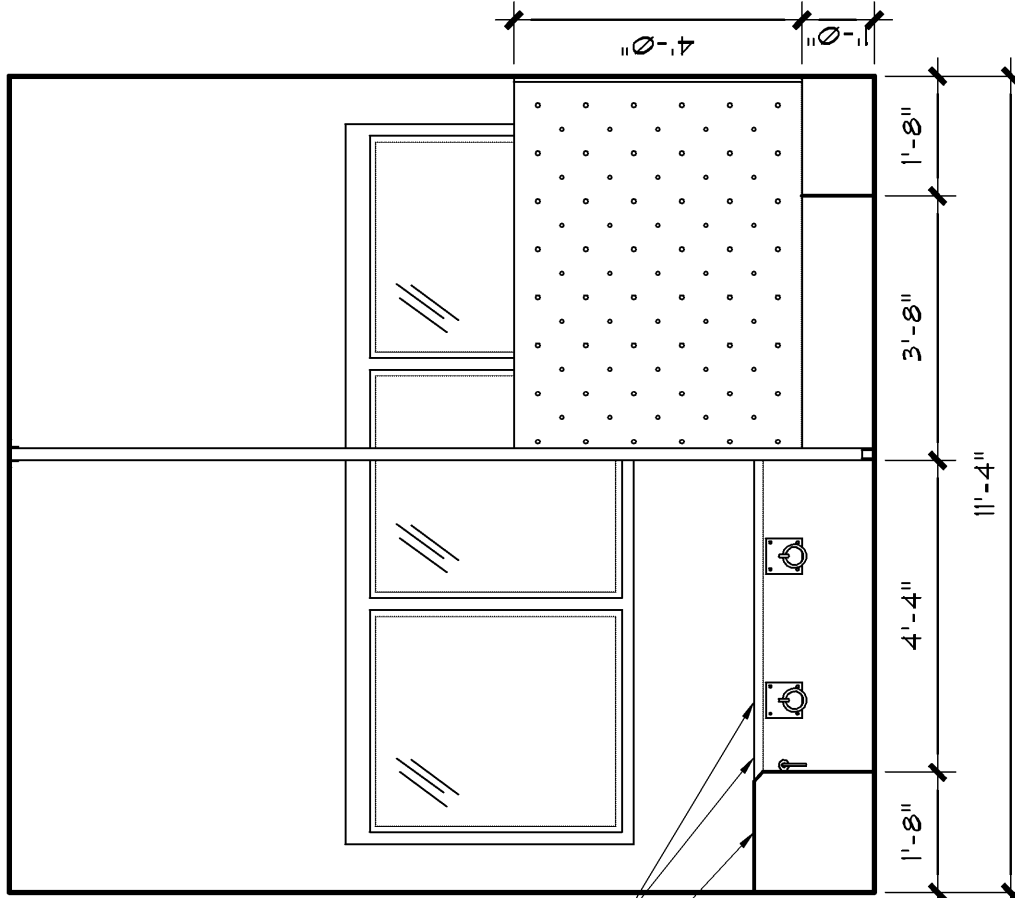


Plan - E

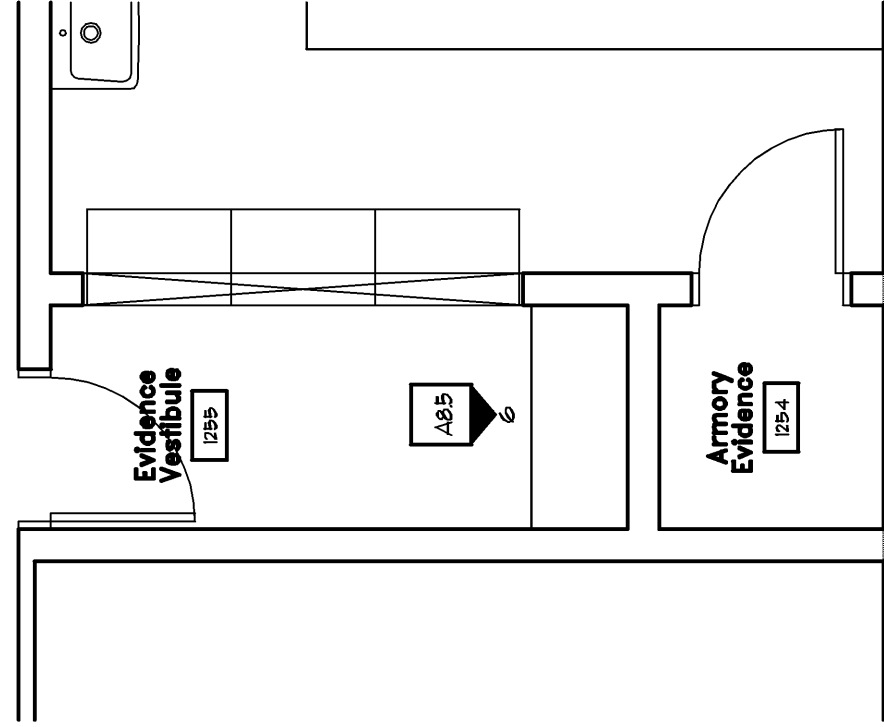

A2.16

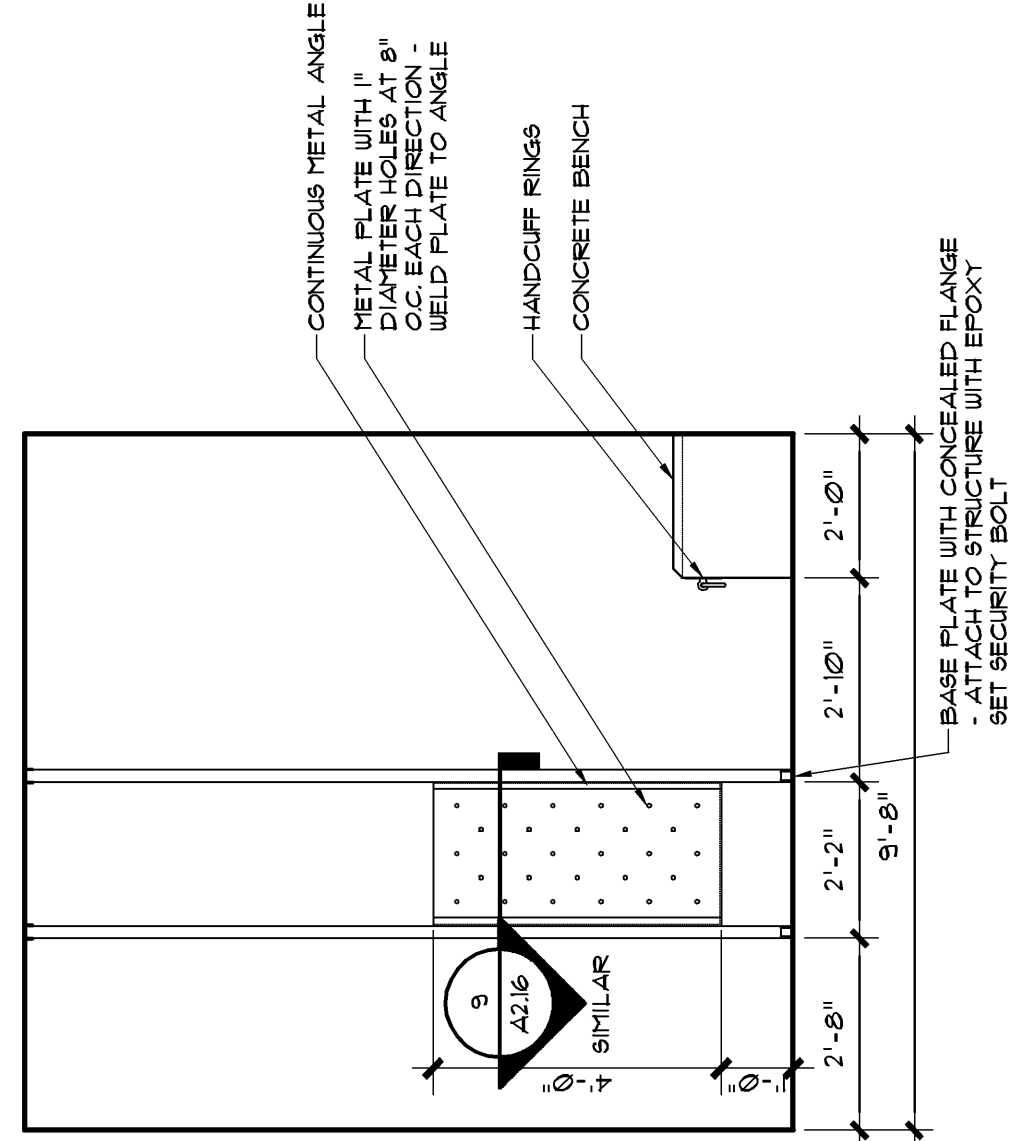

A2.6 SCALE 1/4" = 1'-0"

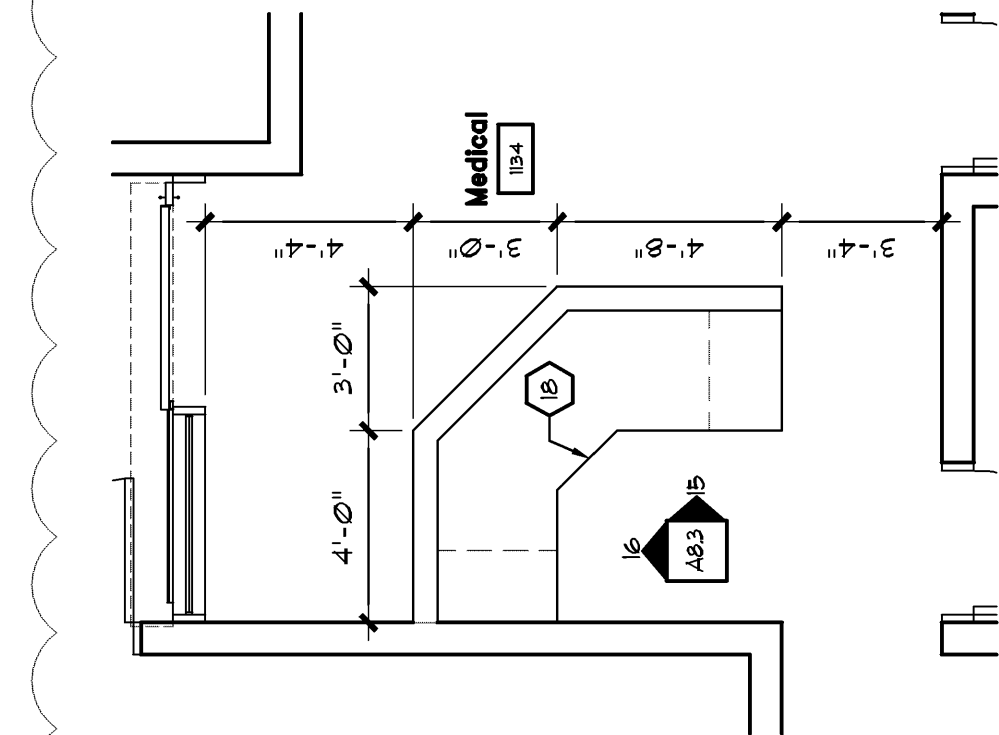

A2.16		DATE 03-28-08	PLAN NUMBER A0636	CAD FILE NAME 3662-16.dwg	FILE NUMBER _____
RELEASE 03/28/08 ☒ BALANCE OF REMAINING BID PACKAGES 02/13/08 ☒ MASONRY/F.P./KITCHEN BID PACKAGE RELEASE 12/21/07 ☒ MECHANICAL/ELECTRICAL BID PACKAGE RELEASE 12/19/07 ☒ PER #027 ADDITIONAL DIMENSIONS FOR PLUMBING		ENLARGED PLANS REFERENCE SHEET TITLE LCB LCB DWM DWM LCB LCB			
PROJECT JACKSON COUNTY JAIL 555 GENERAL JACKSON DRIVE JEFFERSON, GEORGIA 30549 (Fax) (770) 822-5590 (770) 338-8000 or (770) 962-8000 Lowersville, GA 30046-2210 400 P.O. Box 2210 P.O. Box 2210 planners, engineers, architects & surveyors		STAMP 			

Plan Keynotes