


Job North

Finish Plan - Area 'D' - Mezzanine
SCALE 1/8" = 1'-0"

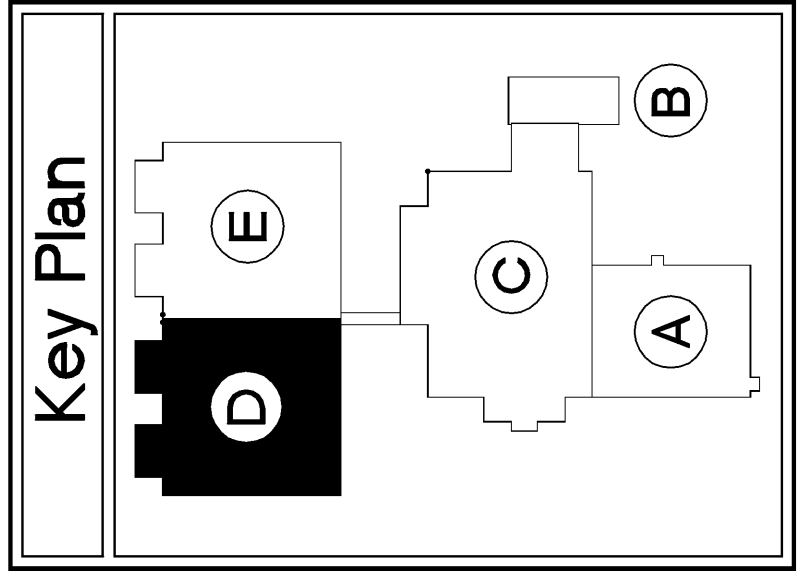

FILE NUMBER	156A9-5.dwg
CAD FILE NAME	156A9-5.dwg
PROJECT NUMBER	156A9-5
DATE	03-28-08


DATE	NO	DESCRIPTION
03/28/08		BALANCE OF REMAINING BID PACKAGES
05/16/08	✓	FIRE MARSHAL REVIEW COMMENTS
05/16/08	✓	

SHEET TITLE	
DESIGN	LCD
DRAWN	BKS
CHECKED	LCD
FINISH PLAN	
AREA D MEZZANINE	

PROJECT	
JACKSON COUNTY JAIL	
555 GENERAL JACKSON DRIVE	
JEFFERSON, GEORGIA 30549	

Precision Planning, Inc.	
P.O. Box 2210	
Lawrenceville, GA 30046-2210	
(770) 338-8000 or (770) 962-8000	
(Fax) (770) 822-5990	

STAMP	
REGISTERED ARCHITECT	
LANE G. DAVIS	
4-4-05	

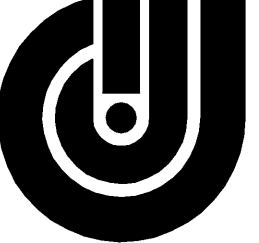

- ### General Finish Notes
- REFER TO A&T AND A&B FOR FINISH SCHEDULES AND LEGENDS.
 - EXTEND FLOOR FINISH AND BASE MATERIAL INTO KNEE SPACES AND UNDER COVERS - TYPICAL.
 - WALLS AND PARTITIONS SHALL BE FINISHED WITH 1/2" TYPE X 5/8" GYPSUM BOARD. ANY OTHER PROJECTS OTHER THAN THAT SHOWN SHALL BE REPRODUCED OR COPIED FROM THE PROJECTS OF PRECISION PLANNING, INC. UNLESS OTHERWISE NOTED.
 - PROVIDE TRANSITION BETWEEN VCT, CARPET, CARPET AND CONCRETE, CARPET AND RUBBER ATHLETIC FLOORING.
 - NOT USED.
 - EXACT COLORS, TILE PATTERNS, PLASTIC LAMINATES, ETC. TO BE SELECTED FROM MANUFACTURERS STANDARD COLOR UNLESS NOTED OTHERWISE.
 - PROVIDE ACCESSIBLE FINISHES OF ALL PARTITIONS, PARTIALLY CERAMIC TILE AND OTHER FLOOR FINISHES UNLESS NOTED OTHERWISE.
 - INTERIOR WALLS OF ALL DETENTION SECURED AREAS SHALL BE EPOXY PAINTED.
 - PAIN BOTTOM COARSE OF CHU TO MATCH HOLLOW METAL IN ALL DETENTION SECURED AREAS.
 - ALL INTERIOR FINISHES SHALL MEET THE REQUIREMENTS OF NFPA 101 LIFE SAFETY CODE FOR DETENTION CORRECTIONS INTERIOR FINISHES.
- ### Security Sealant Notes
- PICK-RESISTANT SECURITY SEALANT SHALL BE INSTALLED IN ALL AREAS WHERE SECURITY SEALANT IS REQUIRED BY THE PROJECT SPECIFICATIONS ON FIXTURES, FURNISHINGS, ETC.
 - PICK-RESISTANT SECURITY SEALANT SHALL BE INSTALLED AT THE FOLLOWING LOCATIONS: AROUND PERIMETER OF DOORS AND WINDOWS; AROUND PERIMETER OF EQUIPMENT, FIXTURES AND ACCESSORIES; INTERSECTION OF FLOOR AND WALL; INTERSECTION OF WALL AND WALL.
 - PICK-RESISTANT SECURITY SEALANT SHALL BE INSTALLED IN ALL DETENTION SECURED AREAS UNLESS OTHERWISE NOTED OTHERWISE. REFER TO SPECIFICATIONS FOR INFORMATION ON PICK-RESISTANT SECURITY SEALANT.