


DATE	NO	DESCRIPTION
10/31/07		D/C, PLUMBING BID PACKAGE RELEASE
11/15/07	▽	D/C, PLUMBING BID PACKAGE RELEASE APPENDUM #2
12/21/07		MECHANICAL/ELECTRICAL BID PACKAGE RELEASE
03/28/08		BALANCE OF REMAINING BID PACKAGES



SHEET TITLE		
LOG	BKS	LOG
CHECKED	DRAWN	DESIGN
STEEL CELL ENLARGED PLANS		

JACKSON COUNTY JAIL
555 GENERAL JACKSON DRIVE
JEFFERSON, GEORGIA 30549

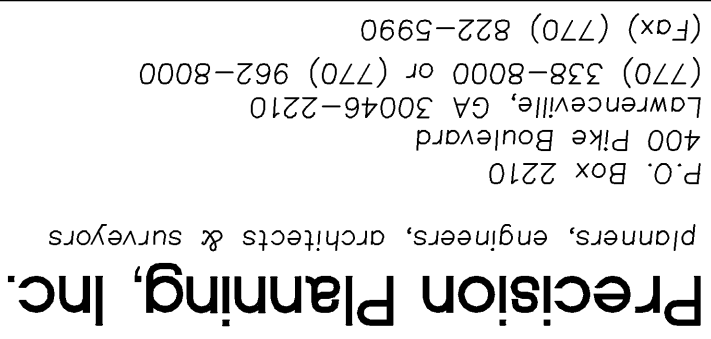


Pre-Fabricated Steel Detention Cell Keynotes	
1	LOWER BANK ASSEMBLY WITH 2 DRAILERS.
2	UPPER BANK ASSEMBLY.
3	SEAT ASSEMBLY - 17" X 18".
4	DESK ASSEMBLY - 24" X 18".
5	WALL MOUNTED BENCH ASSEMBLY - REFERS TO 11A/12T.
6	PRIVACY SCREEN - REFERS TO 11A/12T.
7	SECURITY GRADE SHIELD WITH HOOKS.
8	SECURITY GRADE TONEL HOOK.
9	COMBO PENAL FUTURE.
10	SHOWER ASSEMBLY.
11	LIGHT FIXTURE ABOVE.
12	ADA ACCESSIBLE - COMBO PENAL FUTURE WITH INTEGRAL 36" SECURITY GRADE GRAB BAR.
13	ADA ACCESSIBLE - SHOWER ASSEMBLY WITH ADA SHOULDER SEAT AND GRAB BAR.
14	SECURITY GRADE MIRROR.
15	WALL MOUNTED LAVATORY.
16	36" SECURITY GRADE GRAB BAR.
17	NON-SECURITY WATER CLOSET PROVIDED BY DIVISION 5. DCT. GENERAL CONTRACTOR AND PLUMBING SUB CONTRACTOR SHALL COORDINATE.
18	47" SECURITY GRADE GRAB BAR.
19	SECURITY GRADE SHOULDER HEAD.



1. ALL PRE-FABRICATED DETENTION CELLS SHALL HAVE SPRINKLER PROTECTION.
2. THE QUANTITY AND LOCATION OF SPRINKLER HEADS REQUIRED SHALL BE BASED UPON THE REQUIREMENTS OF NFPA 13 AND STATE AND LOCAL FIRE MARSHAL.
3. FINISH FLOOR OF ALL SHOWERS LOCATED IN ADA ACCESSIBLE CELLS SHALL BE FLUSH WITH FINISH FLOOR OF CELL.

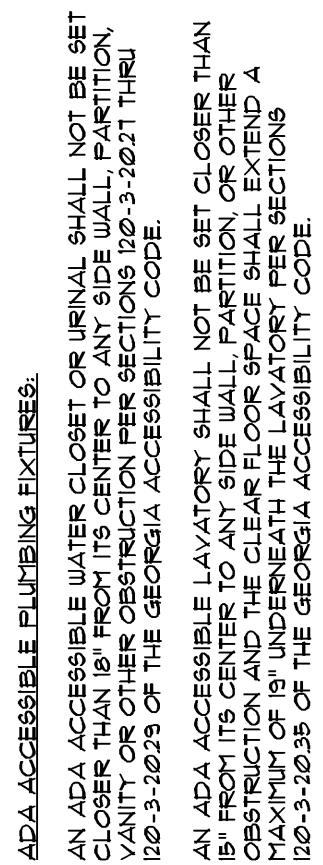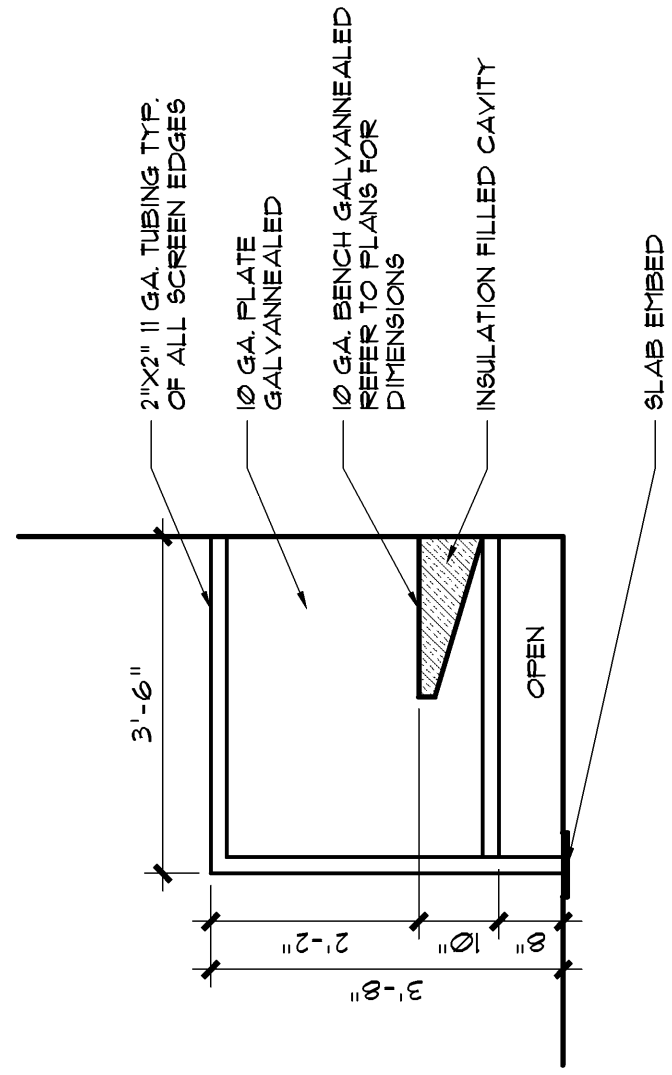

Segrega

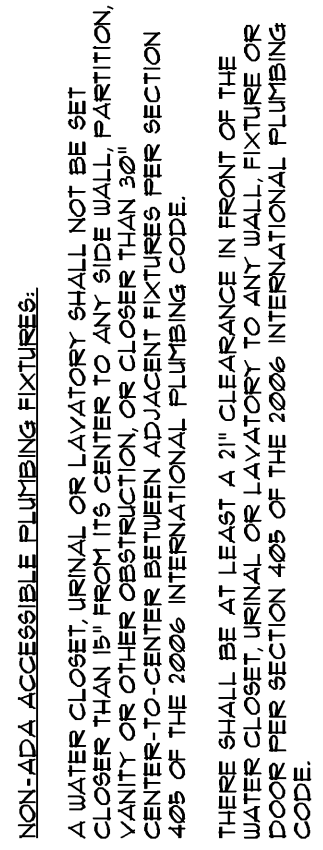

Female
SCALE 3/8" = 1'-0"
A10.1

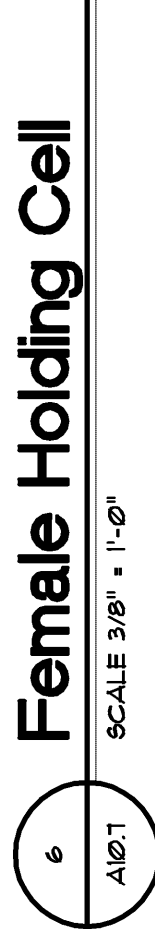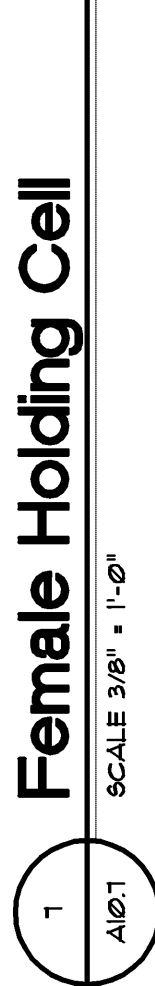

16
A10.7



14
A10.7
SCALE 3/8" = 1'-0"

13
A10.7

12
A10.7