

A4.8

FILE NUMBER	
CAD FILE NAME	136A4-8.dwg
PROJ. NUMBER	A09136
DATE	03-28-08

DATE	NO.	DESCRIPTION
03/28/08		BALANCE OF REMAINING BID PACKAGES
12/21/07		MECHANICAL/ELECTRICAL BID PACKAGE RELEASE


SHEET TITLE		
LSD	CAC	LSD
CHECKED	DRAWN	DESIGN
SECURITY CEILING PLAN AREA "C"		

PROJECT
JACKSON COUNTY JAIL 555 GENERAL JACKSON DRIVE JEFFERSON, GEORGIA 30549

Precision Planning, Inc. P.O. Box 2210 400 Pike Boulevard Lawrenceville, GA 30046-2210 (770) 962-8000 or (770) 962-8000 (Fax) (770) 822-5990



PRECISION PLANNING, INC. © 2008 ALL RIGHTS RESERVED.
--

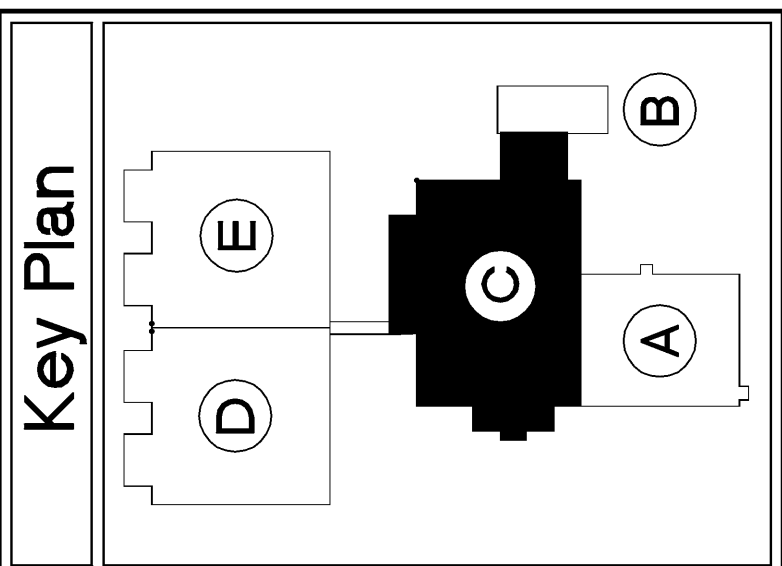

Job North
SCALE 1/8" = 1'-0"
A4.8

Security Ceiling Legend	
	SECURITY CEILING PRECAST FLANKS
	SKYLIGHT - REFER TO A31 AND A33 - CONTRACTOR TO COORDINATE ALL STRUCTURAL, MECHANICAL, ELECTRICAL, PLUMBING AND FIRE PROTECTION INSTALLATION AROUND SKYLIGHT.
	SKYLIGHT - REFER TO A31 AND A33 - CONTRACTOR TO COORDINATE ALL STRUCTURAL, MECHANICAL, ELECTRICAL, PLUMBING AND FIRE PROTECTION INSTALLATION AROUND SKYLIGHT.
	PARTITION EXTENDING FROM FINISH FLOOR TO INSIDE OF ROOF DECK OR TOP OF PARAPET.

