
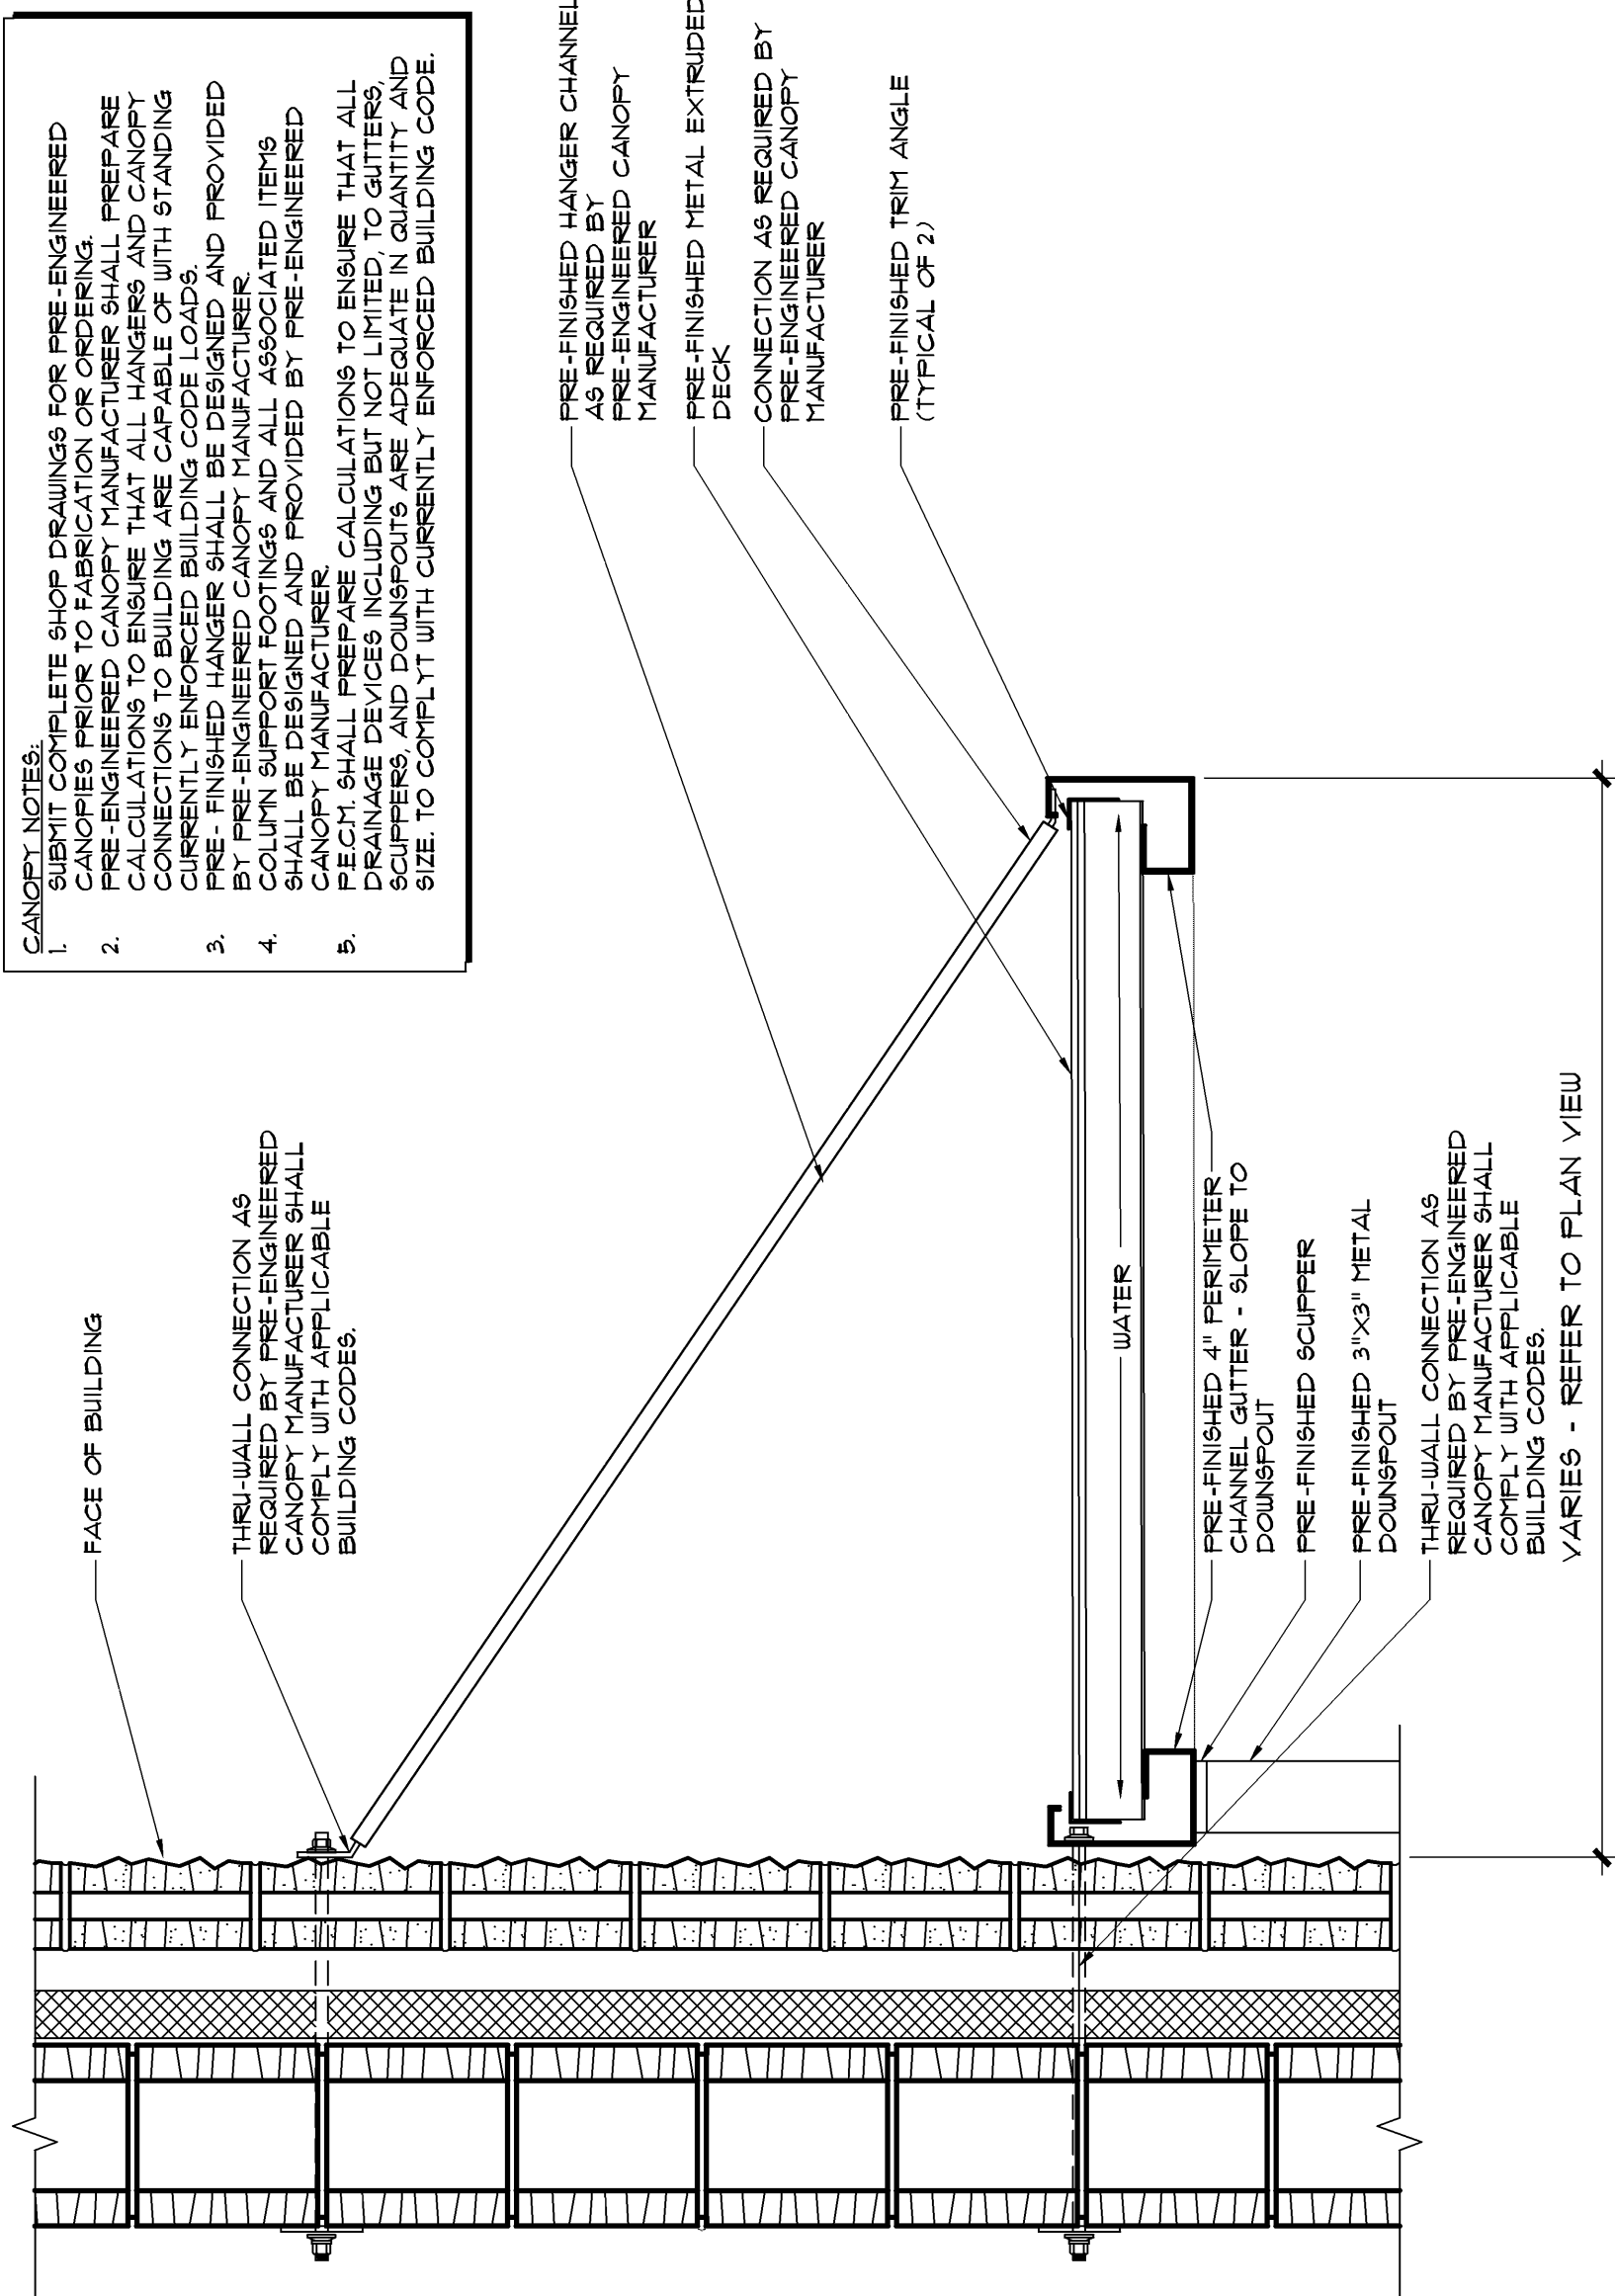



$$\text{SCALE } 1/4'' = 1'-0''$$


A3.4


SCALE 1/4" = 1'-0"

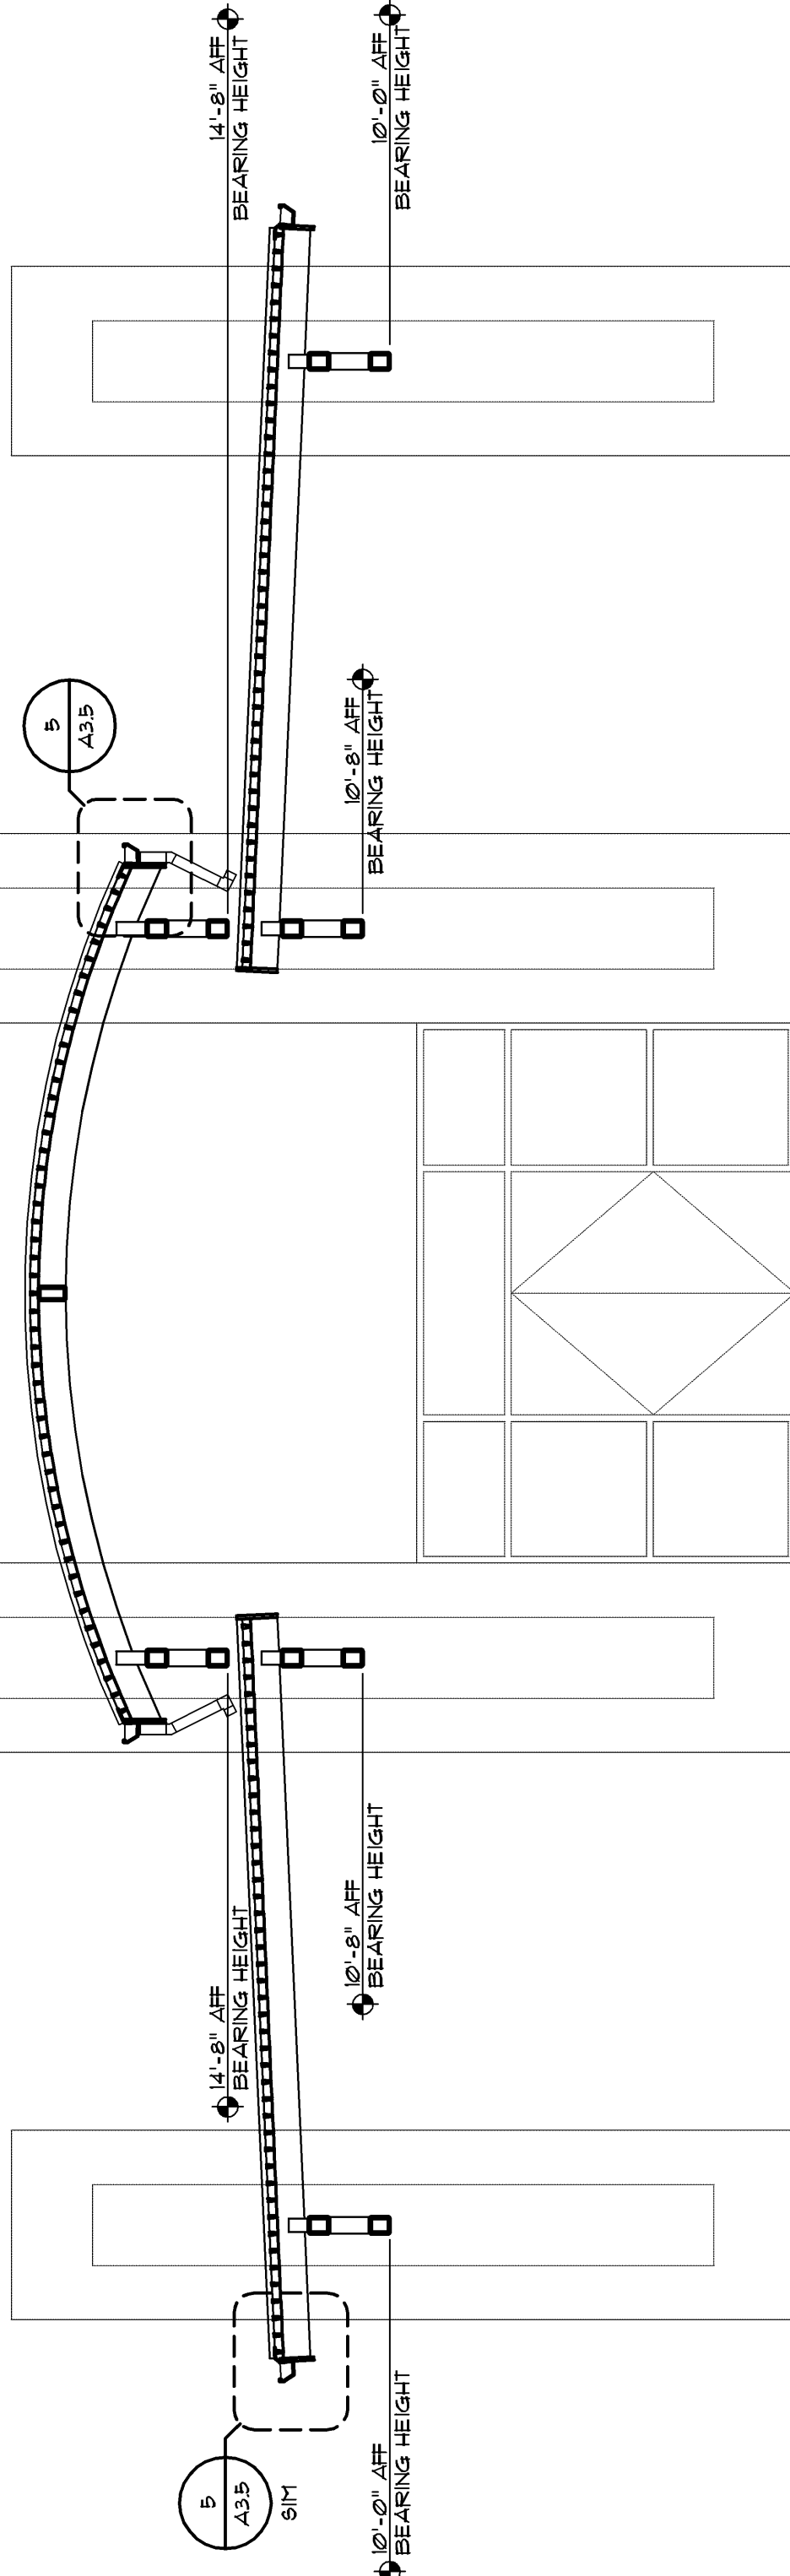


A3.4

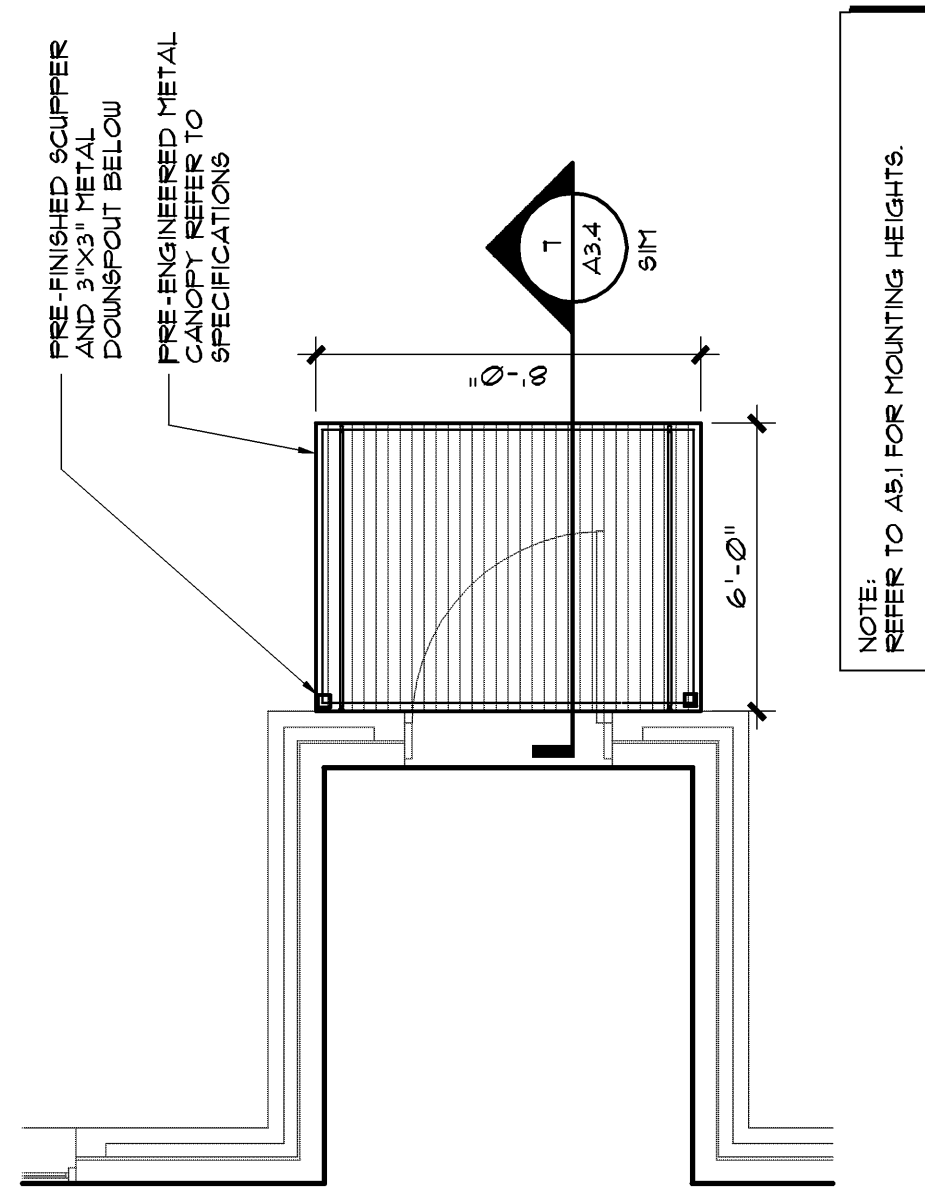


A3.4

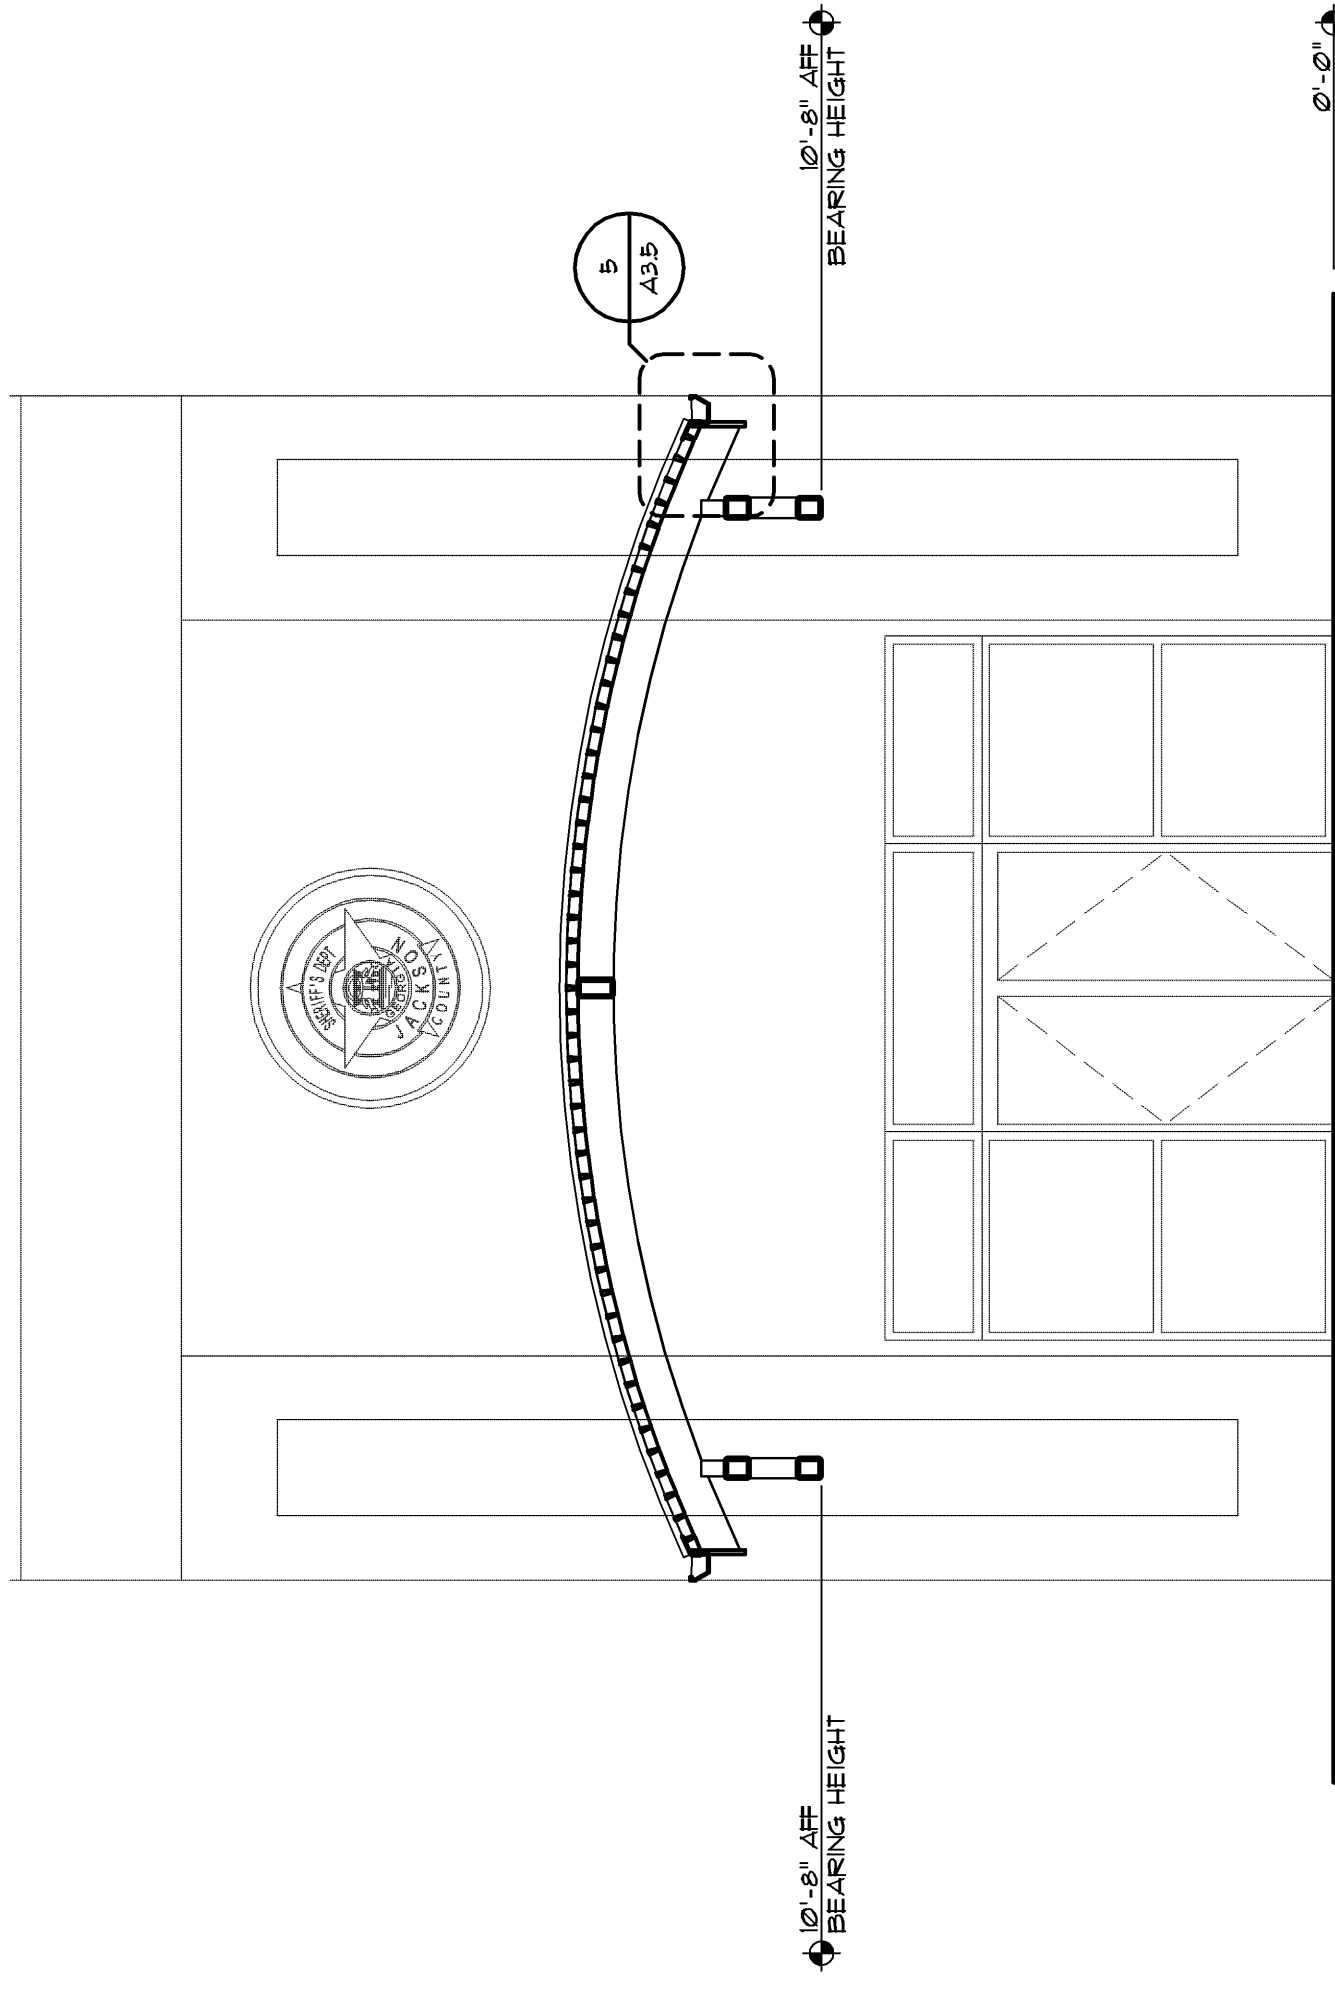


2 | A3.4

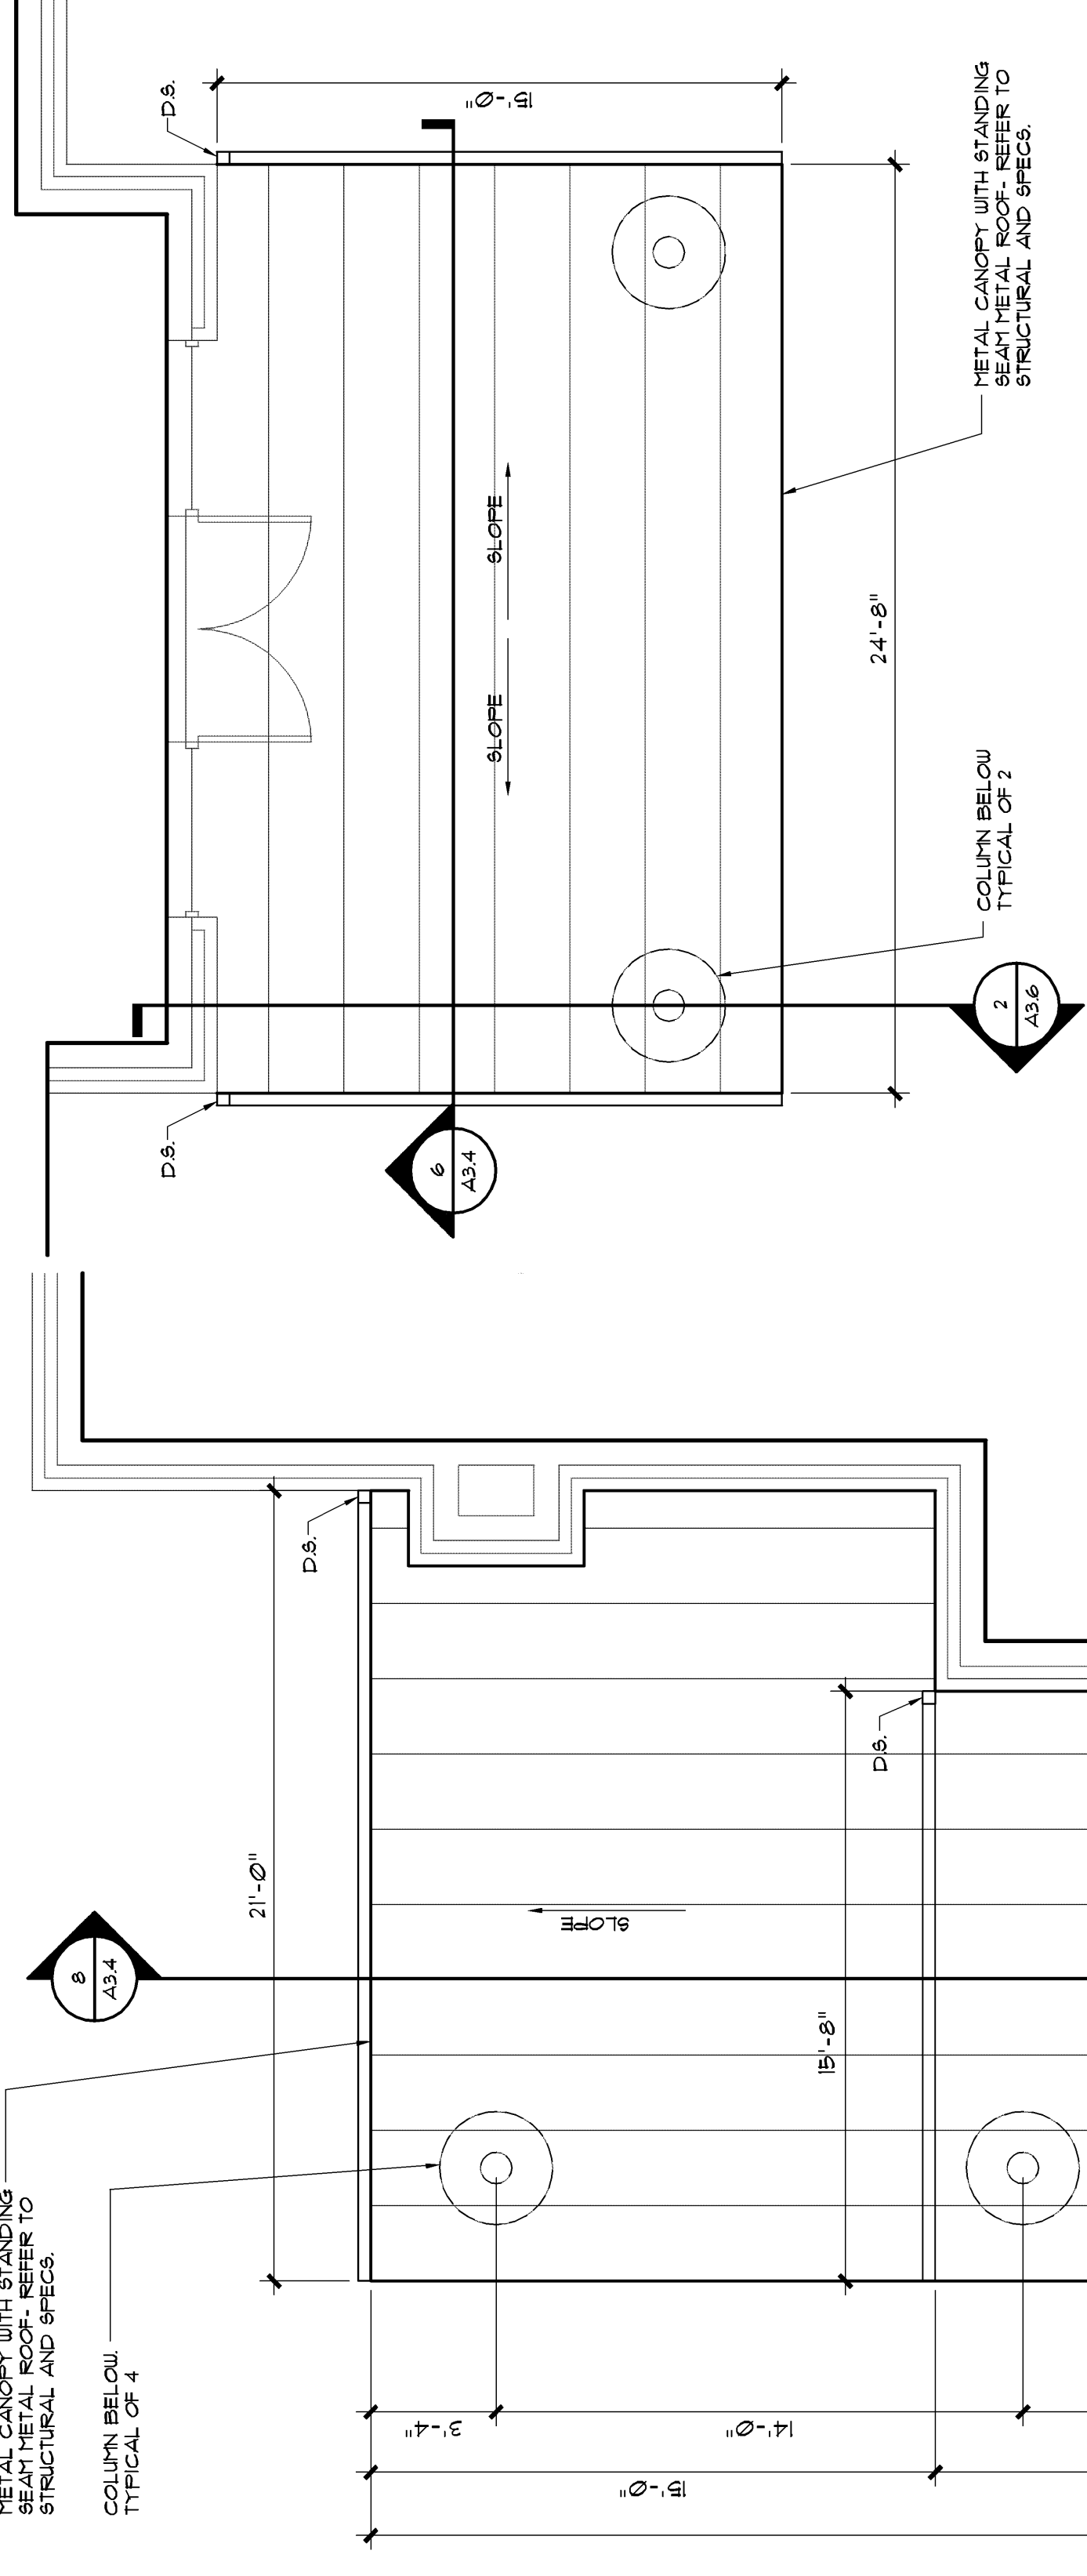

3 A34

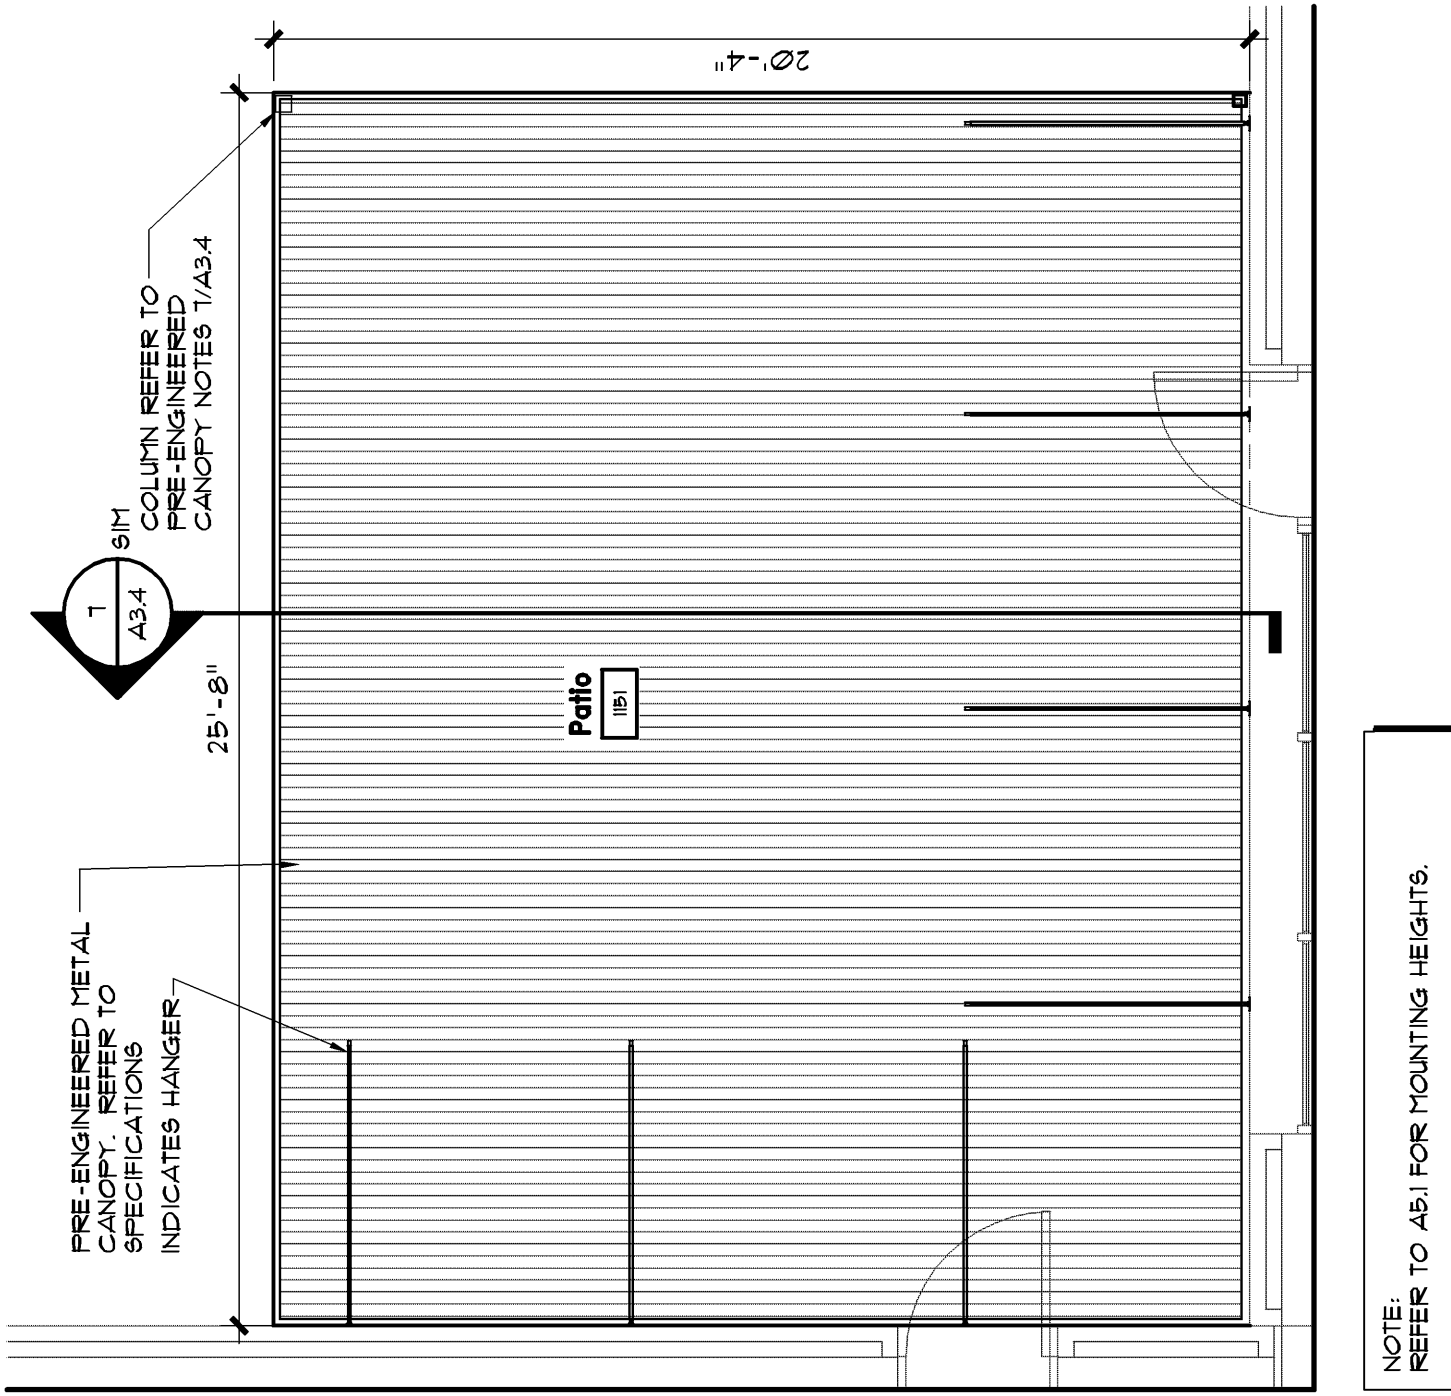

4 A3.4

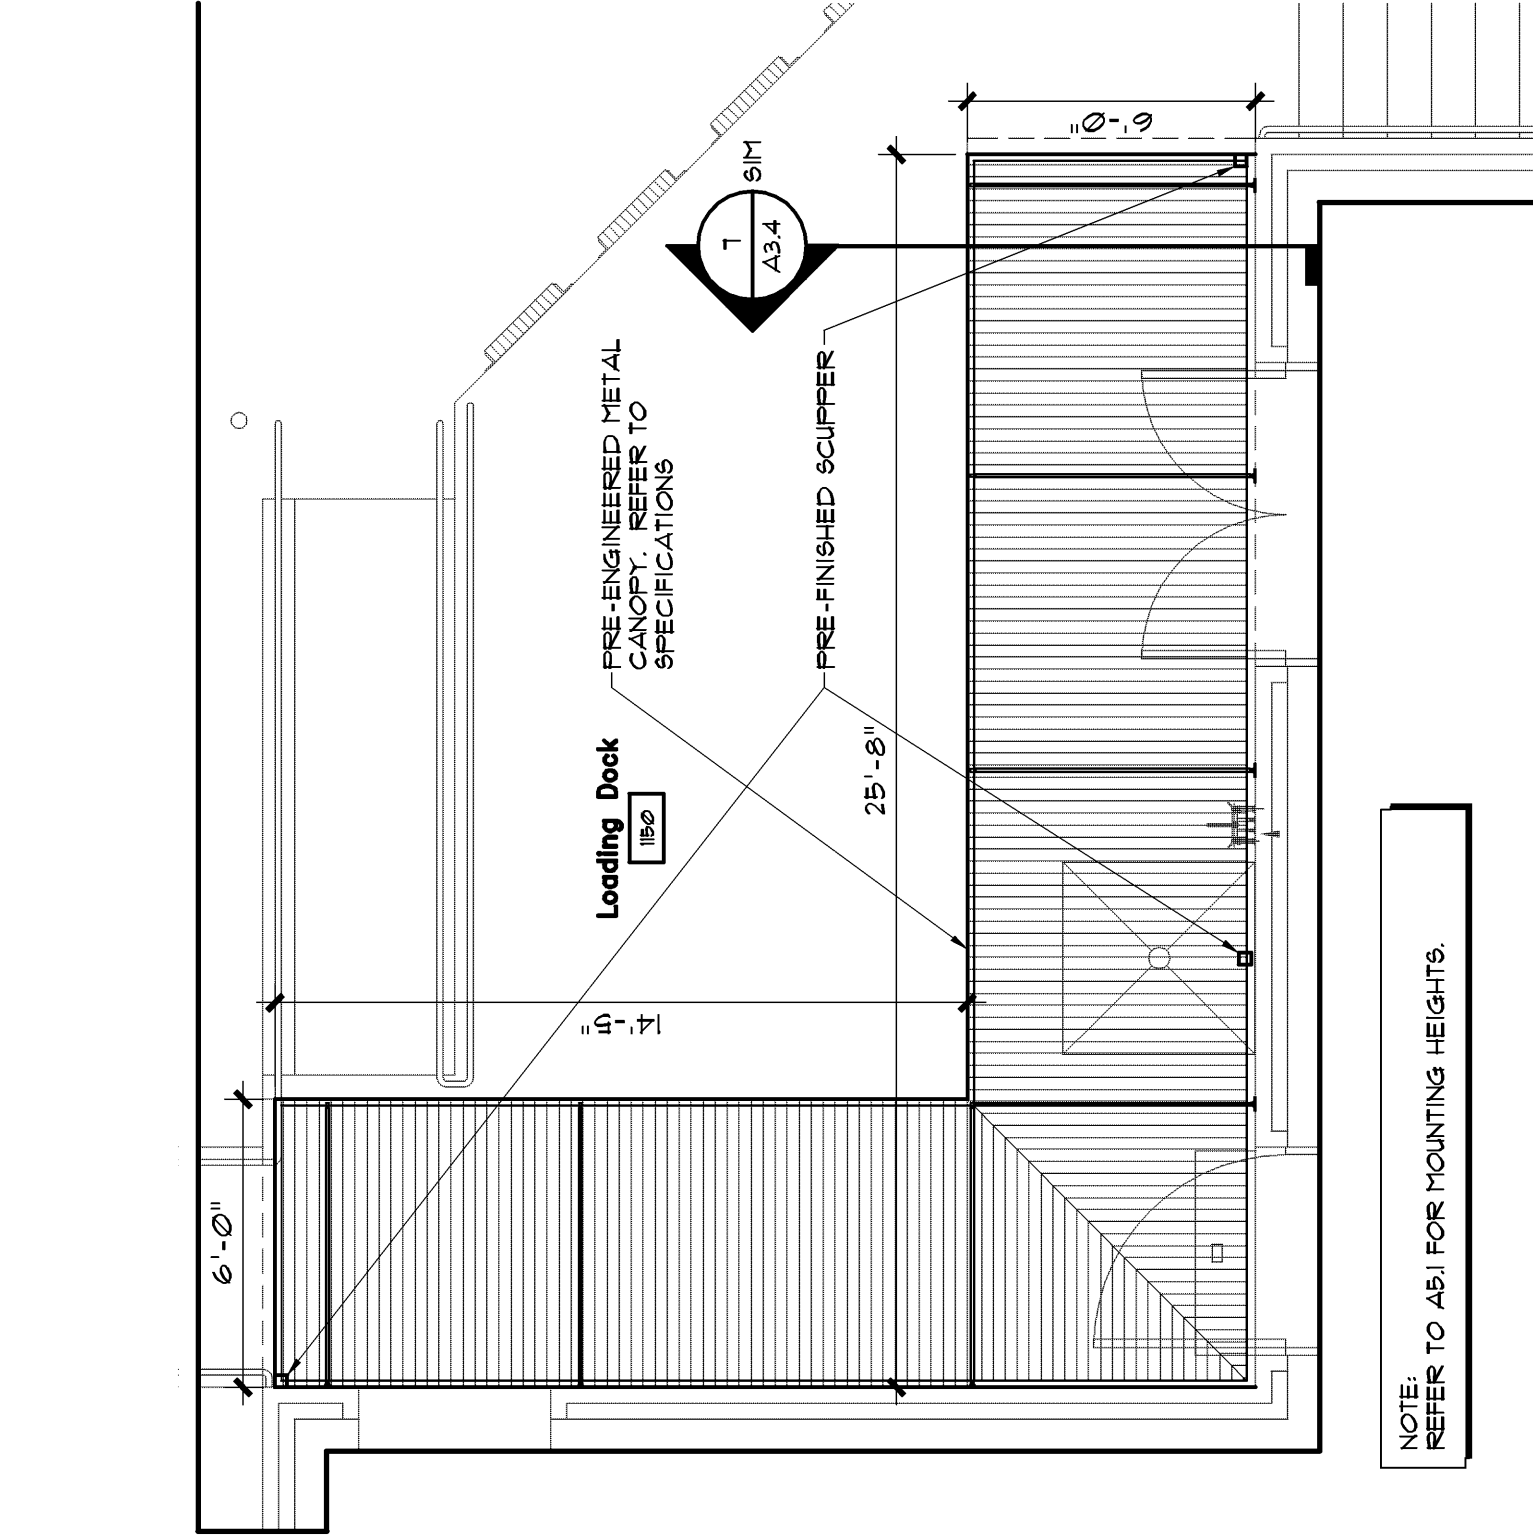

FILE NUMBER	
CAD FILE NAME	136_A3-4.dwg
PROJ. NUMBER	A06136
DATE	03-28-08

DATE	NO DESCRIPTION	STRUCTURAL BID PACKAGE ADDENDUM #1	MS00NRY/F.P./KITCHEN BID PACKAGE RELEASE	BALANCE OF REMAINING BID PACKAGES
9/27/07	1		9	9/13/08
				9/28/08

ENLARGED PLANS			CANOPIES		
DESIGN	DRAWN	LOG	DESIGN	DRAWN	LOG
SHEET TITLE			SHEET TITLE		

JACKSON COUNTY JAIL
555 GENERAL JACKSON DRIVE
JEFFERSON, GEORGIA 30549

Precision Planning, Inc.
planners, engineers, architects & surveyors

P.O. Box 2210
400 Pike Boulevard
Lewisburg, GA 30046-2210
(770) 338-8000 or (770) 338-8000
(Fax) (770) 822-5990

