


FILE NUMBER	
CAD FILE NAME	136A10-25.dwg
PROJ. NUMBER	A06136
DATE	03-28-08

RELEASE	
DATE	NO DESCRIPTION
10/29/07	D.E.C./PLUMBING BID PACKAGE RELEASE
12/29/07	MECHANICAL/ELECTRICAL BID PACKAGE RELEASE
03/28/08	BALANCE OF REMAINING BID PACKAGES

SHEET TITLE	
DESIGN	LCD
DRAWN	BKS
CHECKED	LCD
DOOR & WINDOW DETAILS	

PROJECT
JACKSON COUNTY JAIL 555 GENERAL JACKSON DRIVE JEFFERSON, GEORGIA 30549

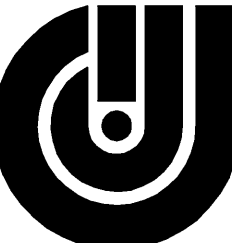


Precision Planning, Inc.
planners, engineers, architects & surveyors
P.O. Box 2210
400 Pike Boulevard
Lawrenceville, GA 30046-2210
(770) 338-8000 or (770) 962-8000
(Fax) (770) 822-5990

STAMP




THIS DOCUMENT IS THE PROPERTY OF PRECISION PLANNING, INC. AND IS NOT TO BE REPRODUCED OR TRANSMITTED IN ANY FORM OR BY ANY MEANS, ELECTRONIC OR MECHANICAL, WITHOUT PERMISSION IN WRITING FROM PRECISION PLANNING, INC. ANY OTHER PROJECTS OTHER THAN THAT SHOWN HEREIN ARE THE PROPERTY OF PRECISION PLANNING, INC. UNLESS OTHERWISE NOTED. THIS DRAWING WAS PREPARED BY PRECISION PLANNING, INC. FOR THE PROJECT SHOWN HEREIN. ALL RIGHTS RESERVED. © 2008

Aluminum Storefront Details • Exterior Windows

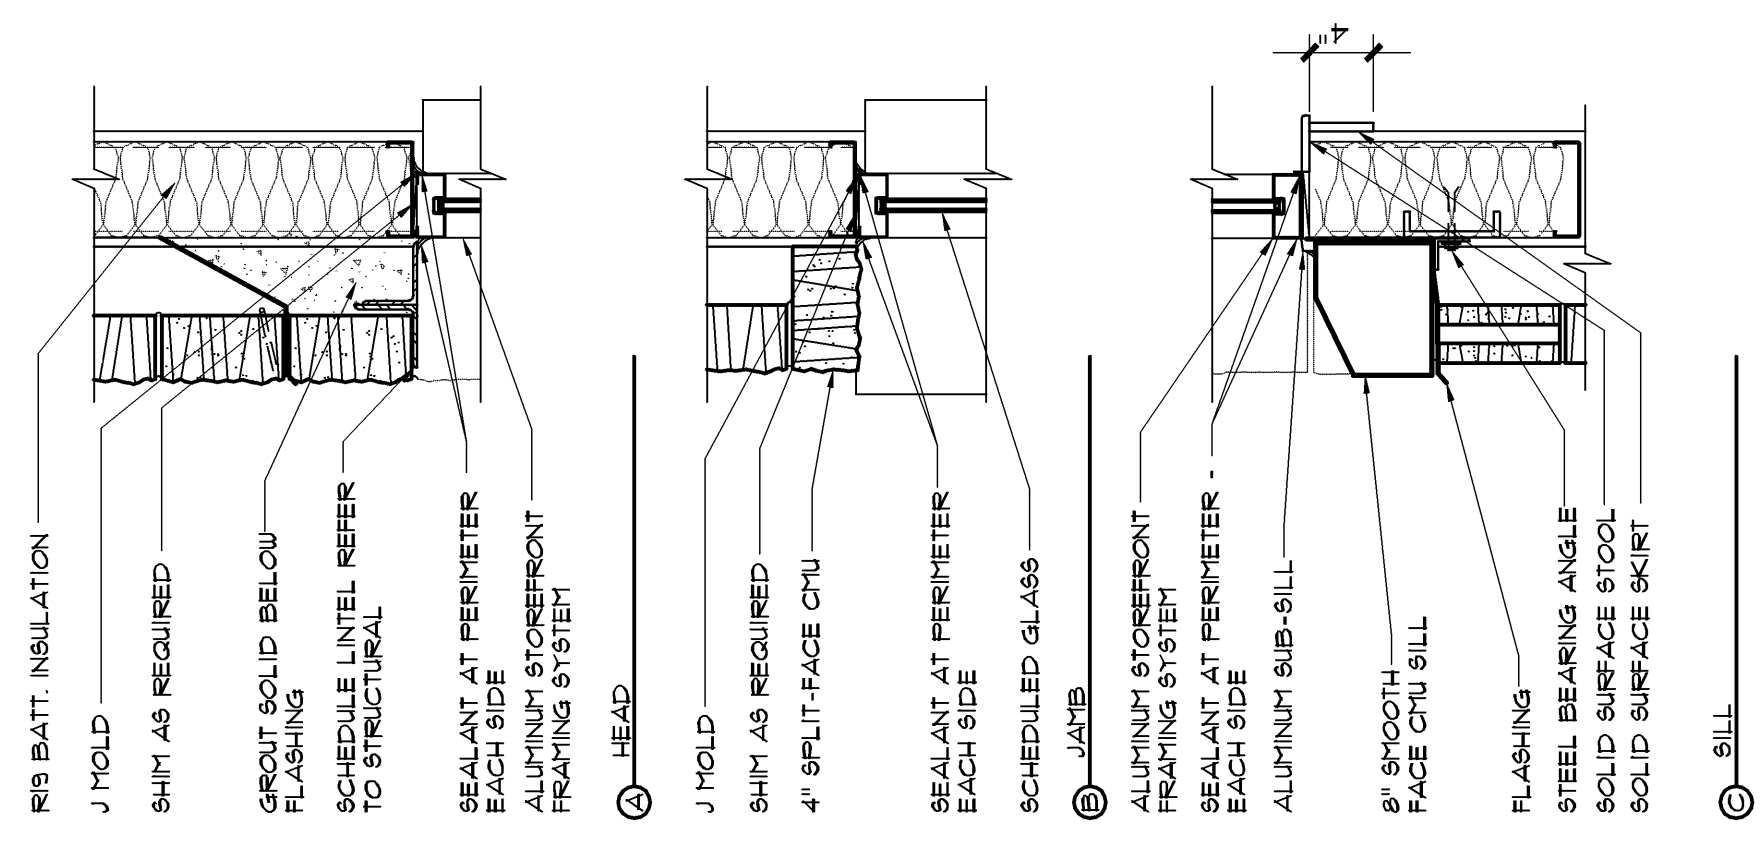

Typical Interior Storefront Window

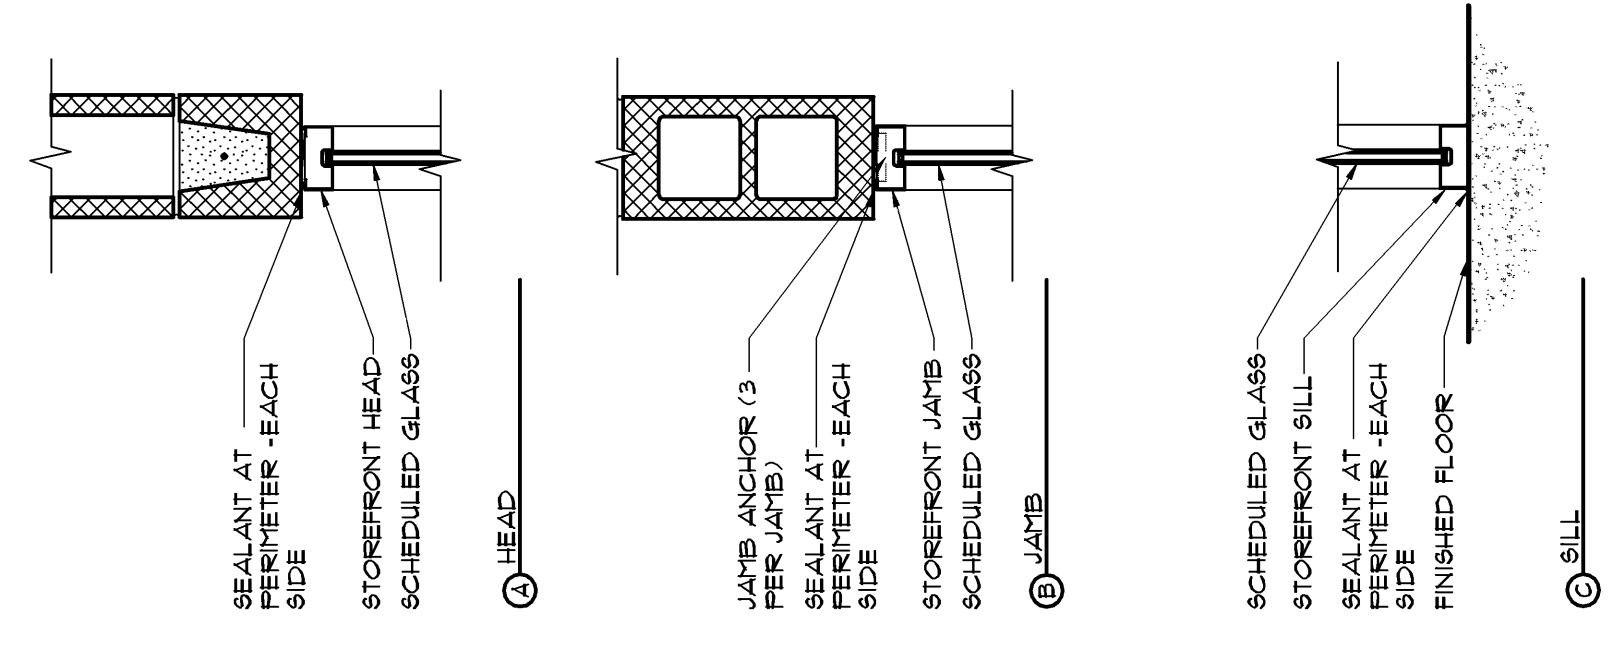

Typical Exterior H.M. Window - Precast

