
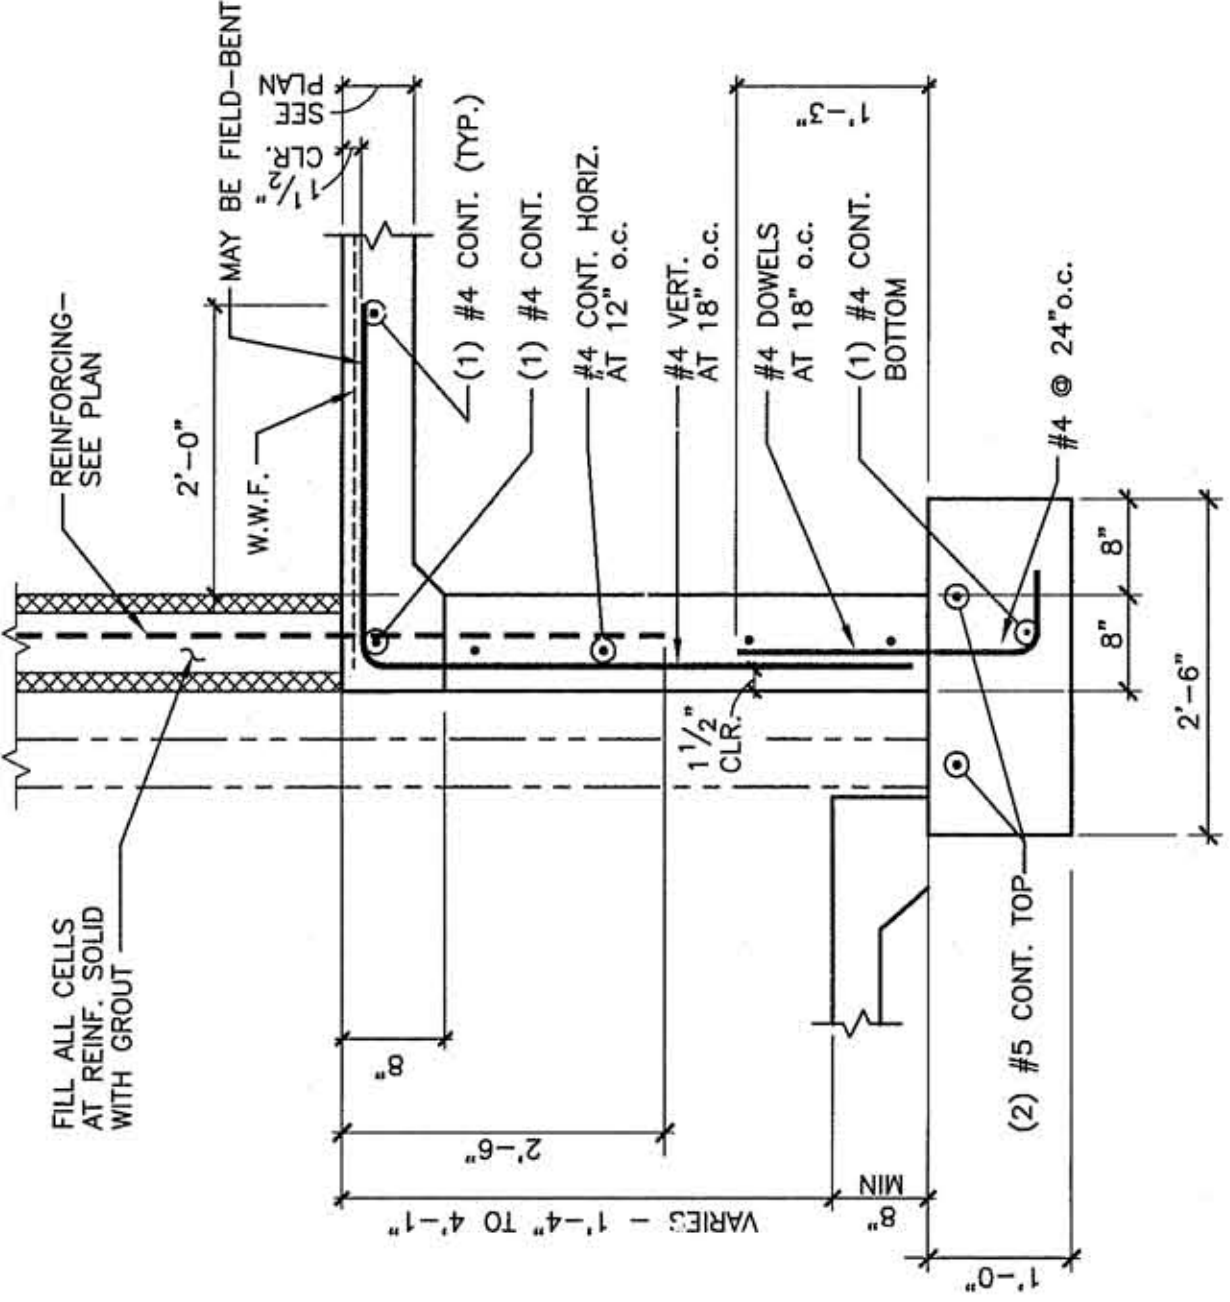


SECTION 5B (COLD FORMED METAL FRAMING)

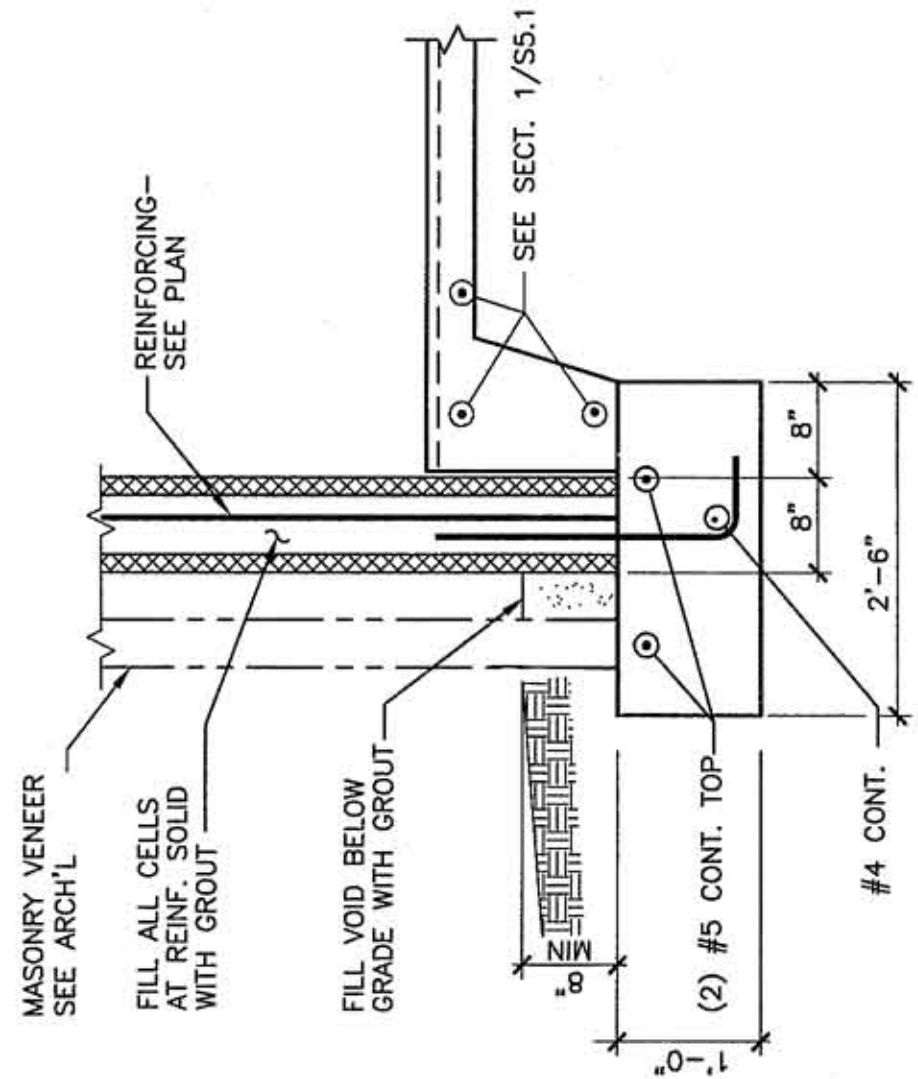


NOTE: STEP FOOTING AS REQUIRED TO MAINTAIN 8" MINIMUM COVER BELOW OUTSIDE FINISH GRADE

SECTION

$$\frac{3}{4}'' = 1'-0''$$


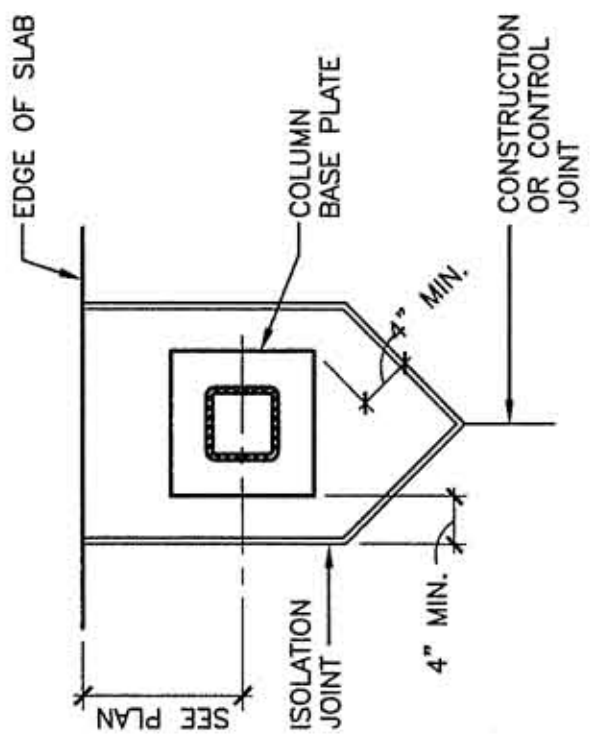
NOTE: STEP FOOTING AS REQUIRED TO MAINTAIN 8" MINIMUM COVER BELOW OUTSIDE FINISH GRADE

SECTION
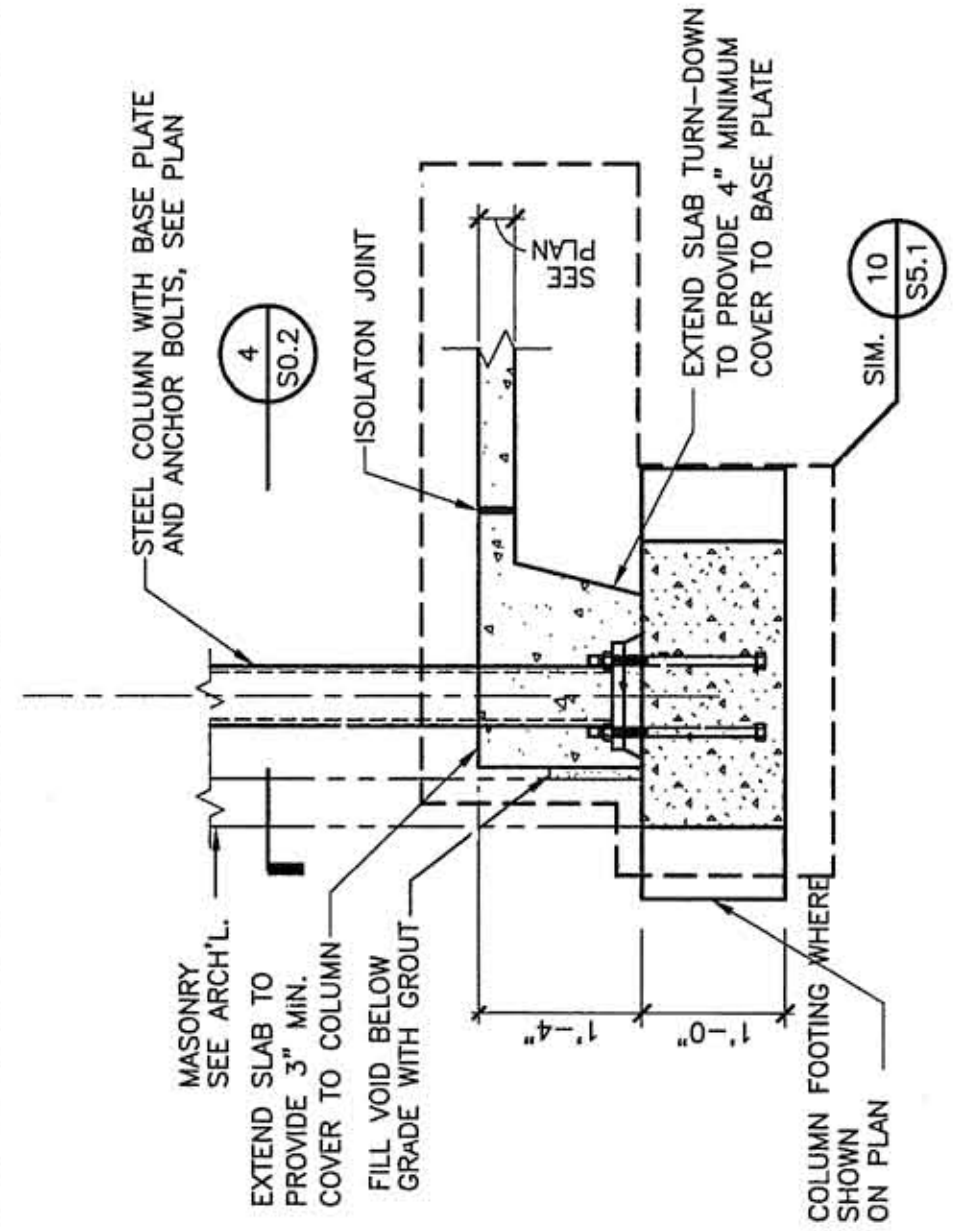
$$\underline{3/4" = 1'-0"}$$


TTYP. SECTION AT EXTERIOR STEEL COLUMN.

NOT TO SCALE



TYP. SLAB ISOLATION

JOINT AT EDGE

NOT TO SCALE

NO	DESCRIPTION	100% STRUCTURAL BID PACKAGE CD'S	07/	ADDENDUM 1 STRUCTURAL BID PACKAGE	08/	RFT # 024R STRUCTURAL DIMENSION CLARIFICATIONS	09/	MASONRY/F.P./KITCHEN BID PACKAGE RELEASE	10/
GENERAL NOTES, CONTINUED DESIGN BRAIN GWM BDS/AP									
SHEET TITLE GWM DESIGN BDS/AP GWM CHECKED									

FILE NUMBER	
CAD FILE NAME	
PROJ. NUMBER	
A06136	
DATE	02-13-08



SBFA JOB #07023.01
STAWYER BRADY FAGAN ASSOCIATES, INC.
 CONSULTING STRUCTURAL ENGINEERS
 SEVEN DUNWOODY PARK, SUITE 109
 ATLANTA, GEORGIA 30338
 PHONE: (770) 455-3464, FAX: (770) 451-1415
 COPYRIGHT STAWYER BRADY FAGAN ASSOCIATES, INC. 2007