

STAMP



Precision Planning, Inc.
Planners, engineers, architects & surveyors
P.O. Box 2210
Lawrenceville, GA 30046-2210
(770) 358-6000 or (770) 962-8000
(Fax) (770) 822-5990

PROJECT

JACKSON COUNTY, GEORGIA
JACKSON COUNTY JAIL

SHEET TITLE

MEZZANINE PLAN
AREA "D"

DESIGN	GMM
BCS/AF	GMM
DRAWN	GMM
CHECKED	GMM

RELEASE

DATE	NO	DESCRIPTION
02/13/08		100% STRUCTURAL BID PACKAGE CD's
09/12/07		ADDENDUM 1 STRUCTURAL BID PACKAGE
01/18/08		MASONRY/F.P./KITCHEN BID PACKAGE RELEASE

FILE NUMBER


02-13-08

PROJ. NUMBER

A06136

CAD FILE NAME

KEY PLAN

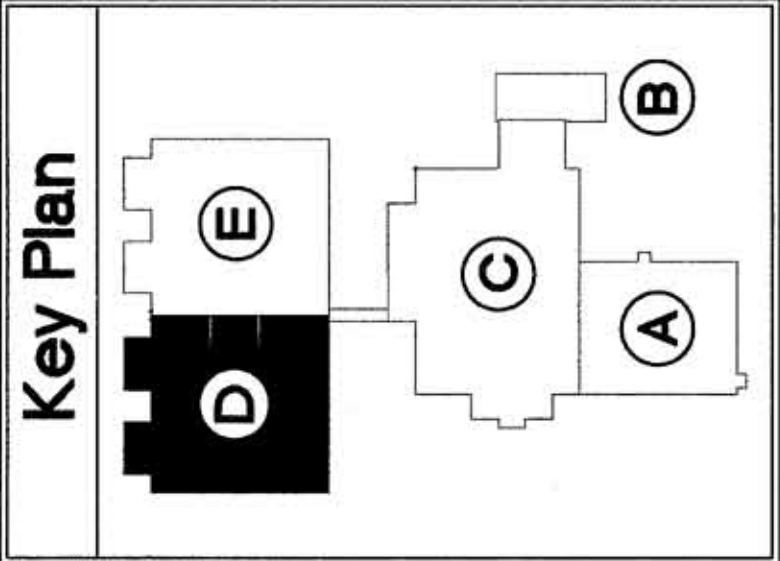

MEZZANINE PLAN AREA "D"

SCALE: 1/8" = 1'-0"

1 S3.3

PLAN NOTES:

- 8" PRECAST CONCRETE SLAB, DESIGNED BY PRECAST SPECIALTY ENGINEER.
- STEEL CELLS AND CATWALKS AND STAIRS DESIGNED BY STEEL CELL SPECIALTY ENGINEER.
- NOT USED.
- STEEL STAIRS AND LANDING, DESIGNED BY STEEL STAIR SPECIALTY ENGINEER.
- 8" PRECAST CONCRETE FLOOR SLAB WITH BOTTOM OF SLAB ELEVATION 7'-8" AND 8" PRECAST CONCRETE CEILING SLAB, WITH BOTTOM OF SLAB ELEVATION 16'-0", DESIGNED BY PRECAST SPECIALTY ENGINEER.

WALL KEY

SECURITY WALL - 8" CMU TO INTERIOR OF MEZZANINE SLAB OR BOTTOM OF ROOF STRUCTURE REFER TO S4.3

PRECAST CONCRETE WALL - DESIGN BY PRECAST SPECIALTY ENGINEER

SECURITY WALL - 8" CMU TO UNDERSIDE OF SECURE CONCRETE CEILING

PLAN NOTES:

- ARCHITECTURAL DRAWINGS FOR DIMENSIONS NOT SHOWN.
- CONCRETE SLAB BEARING ELEVATION 12'-0" U.N.O.
- FRAMING IS DEPICTED AS VIEWED FROM ABOVE.
- SEE TYPICAL UNIT SCHEDULE 2A/SS.3 FOR LUNEL SIZES NOT CALLED OUT ON PLAN.
- © INDICATES PLAN - SPECIFIC LUNEL PER WALL/CEILING/SLAB.
- WALLS ARE SHOWN AT LUNELS BELOW FOR CLARITY.

