

FILE NUMBER

CAD FILE NAME

PROJ. NUMBER

DATE

K5.2

A06196

02-13-08

RELEASE

DATE: 8/17/09

NO. 6

DESCRIPTION: MASONRY/P.P./KITCHEN BID PACKAGE RELEASE

SHEET TITLE

KITCHEN EQUIPMENT ELEVATIONS

DESIGN

DRAWN

CHECKED

PROJECT

JACKSON COUNTY JAIL

555 GENERAL JACKSON DRIVE

JEFFERSON, GEORGIA 30549

STAMP

FOR BIDDING PURPOSES ONLY

Precision Planning, Inc.

planners, engineers, architects & surveyors

P.O. Box 2210

400 Pike Boulevard

Lawrenceville, GA 30046-2210

(770) 338-8000 or (770) 962-8000

(Fax) (770) 822-5990


© 2008

Precision Planning, Inc.

ALL RIGHTS RESERVED.

THIS DOCUMENTATION OCCURS IN PART AS AN INSTRUMENT OF SERVICE AND IS THE SOLE PROPERTY OF PRECISION PLANNING, INC. UNLESS OTHERWISE NOTED. IT IS TO BE USED FOR ANY OTHER PROJECTS OTHER THAN THAT SPECIFICALLY INDICATED HEREON WITHOUT WRITING PERMISSION FROM PRECISION PLANNING, INC.



FOR BIDDING PURPOSES ONLY - FOR BIDDING PURPOSES ONLY - FOR BIDDING PURPOSES ONLY - FOR BIDDING PURPOSES ONLY - FOR BIDDING PURPOSES ONLY

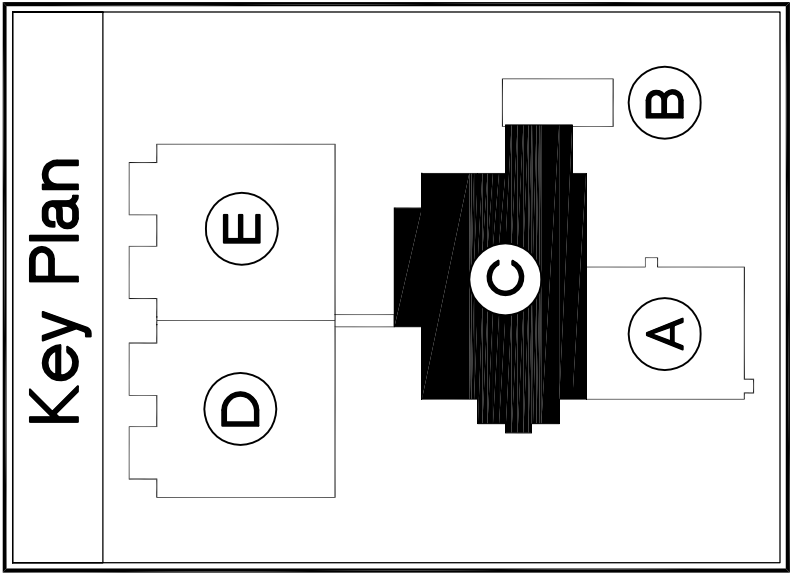

8 FOOD SLICER PREP. ELEVATIONS
3/4" = 1'-0"

7 WORK TABLE ELEVATIONS
3/4" = 1'-0"




6 BAKER'S PREP. ELEVATIONS
3/4" = 1'-0"

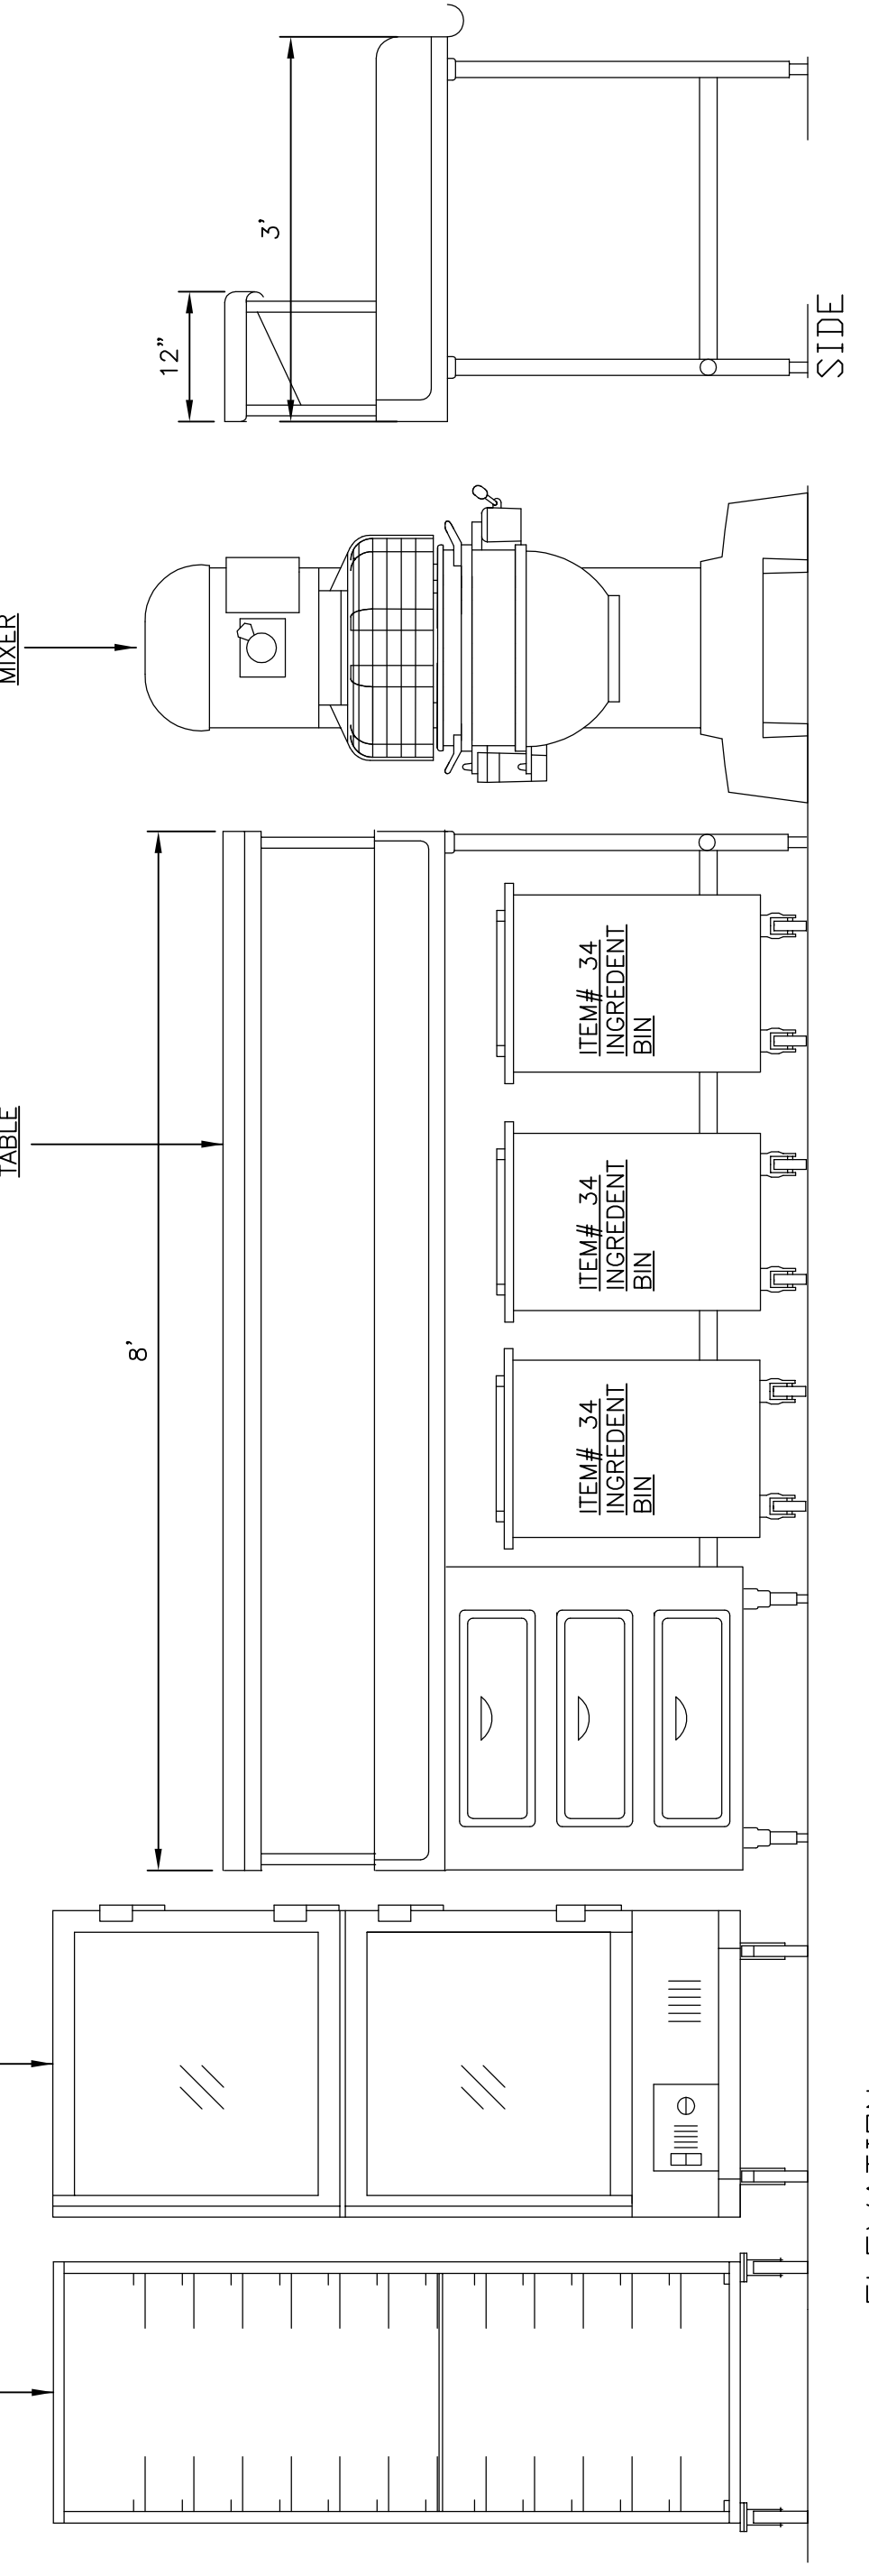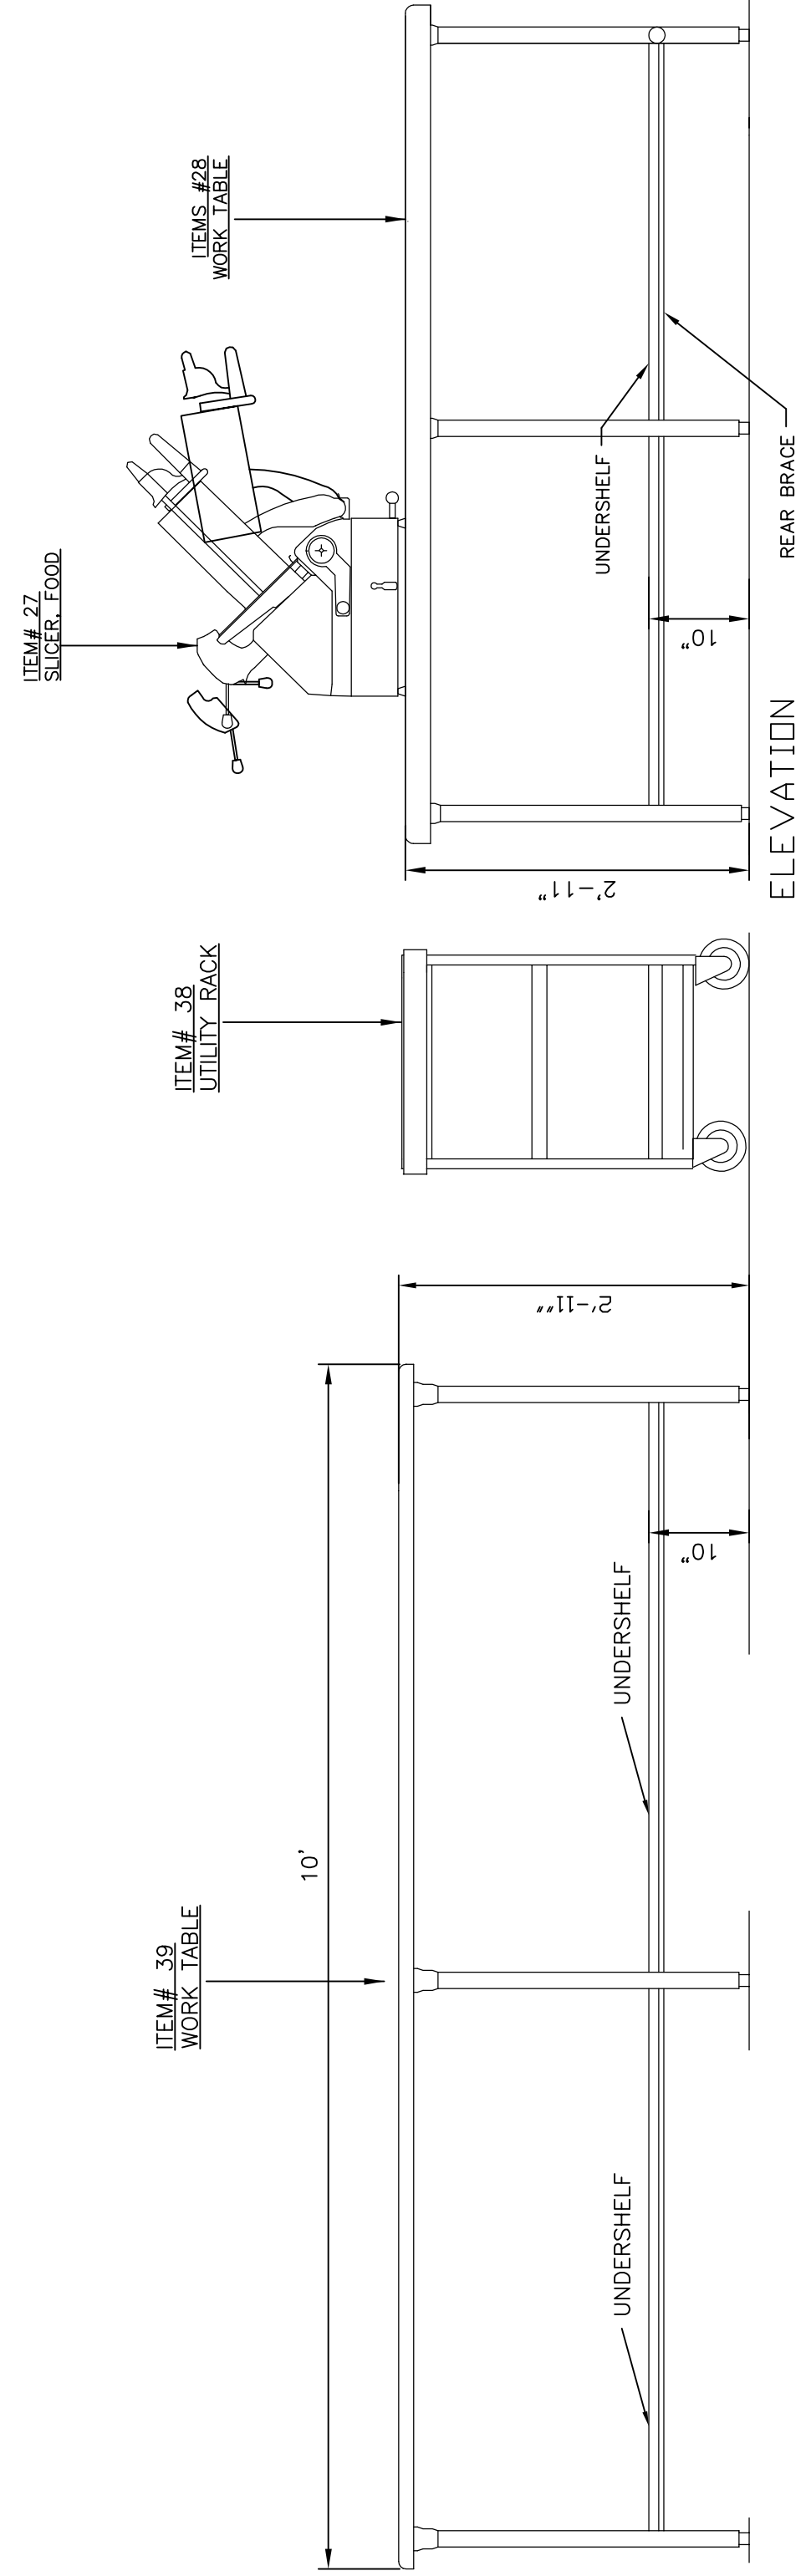

5 WORK TABLE ELEVATIONS
3/4" = 1'-0"

4 PREP. TABLE W SINK ELEVATIONS
3/4" = 1'-0"

3 PREP. TABLE W SINK ELEVATIONS
3/4" = 1'-0"

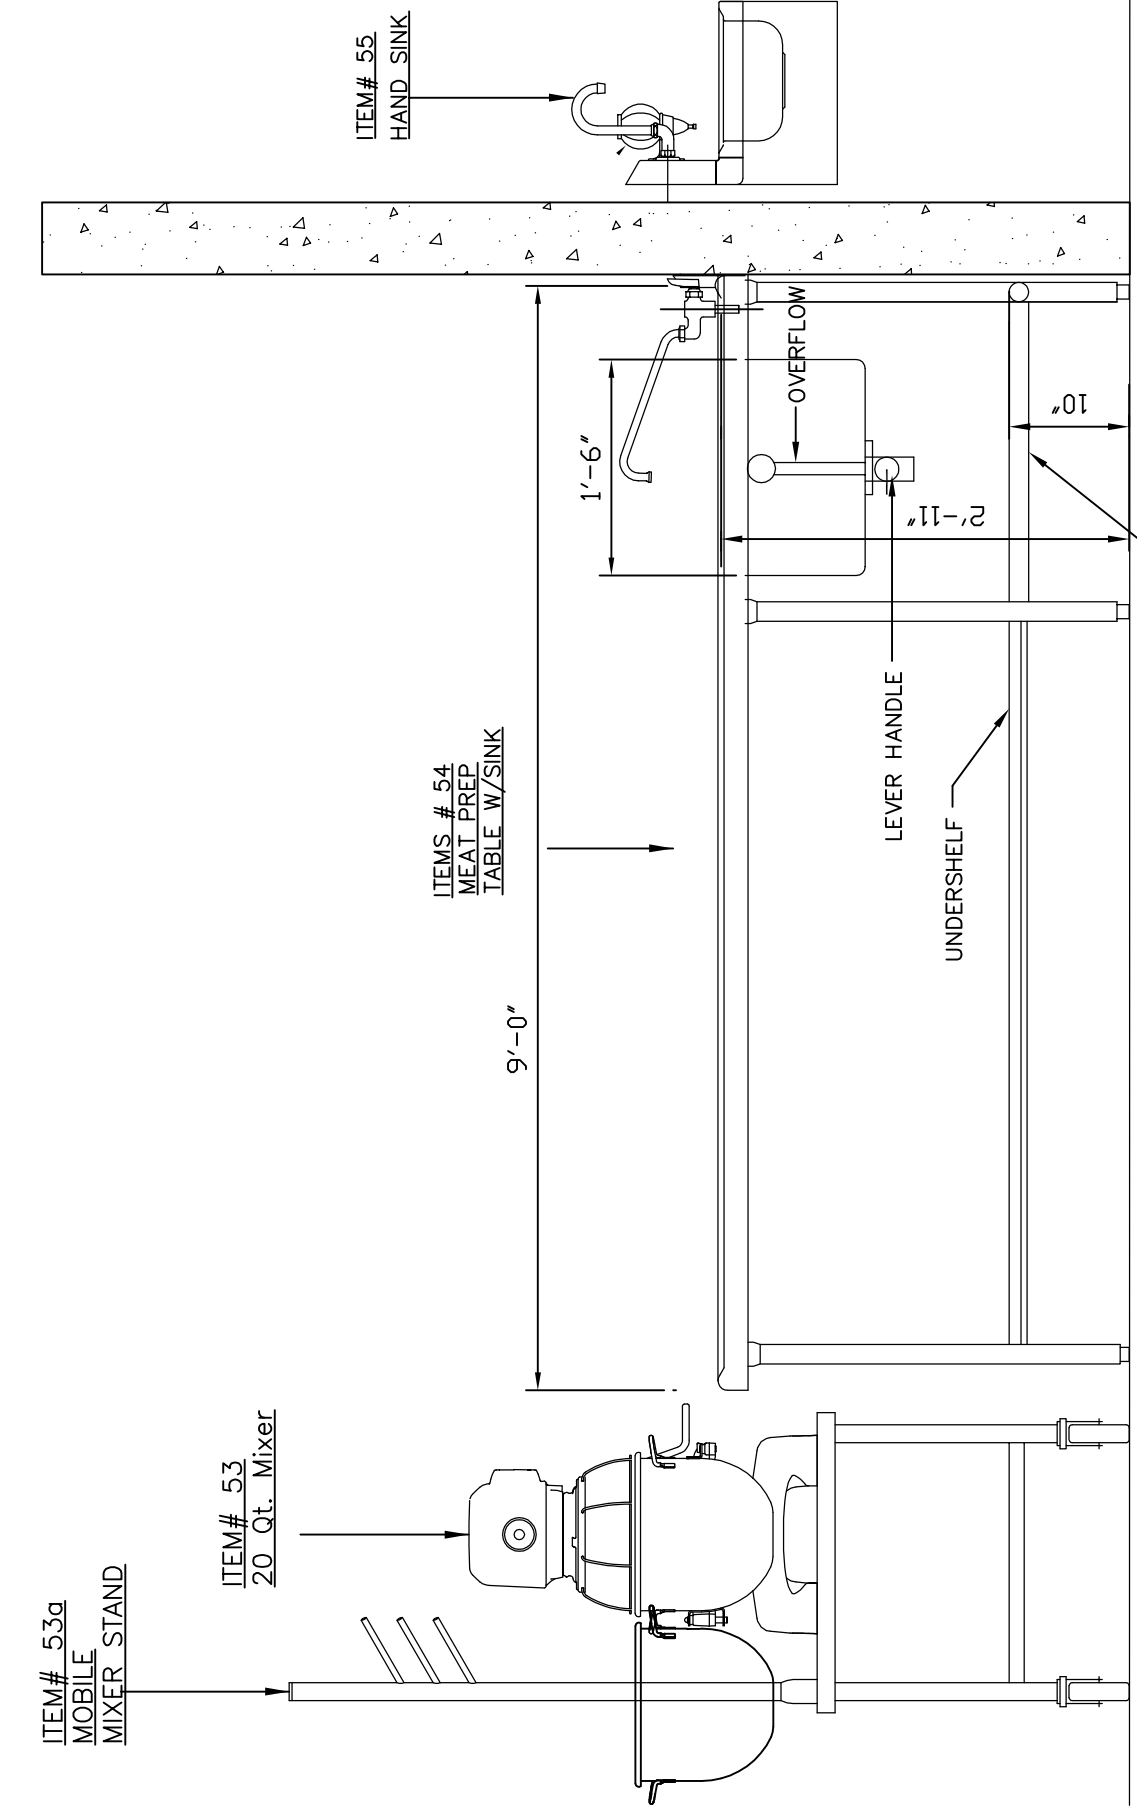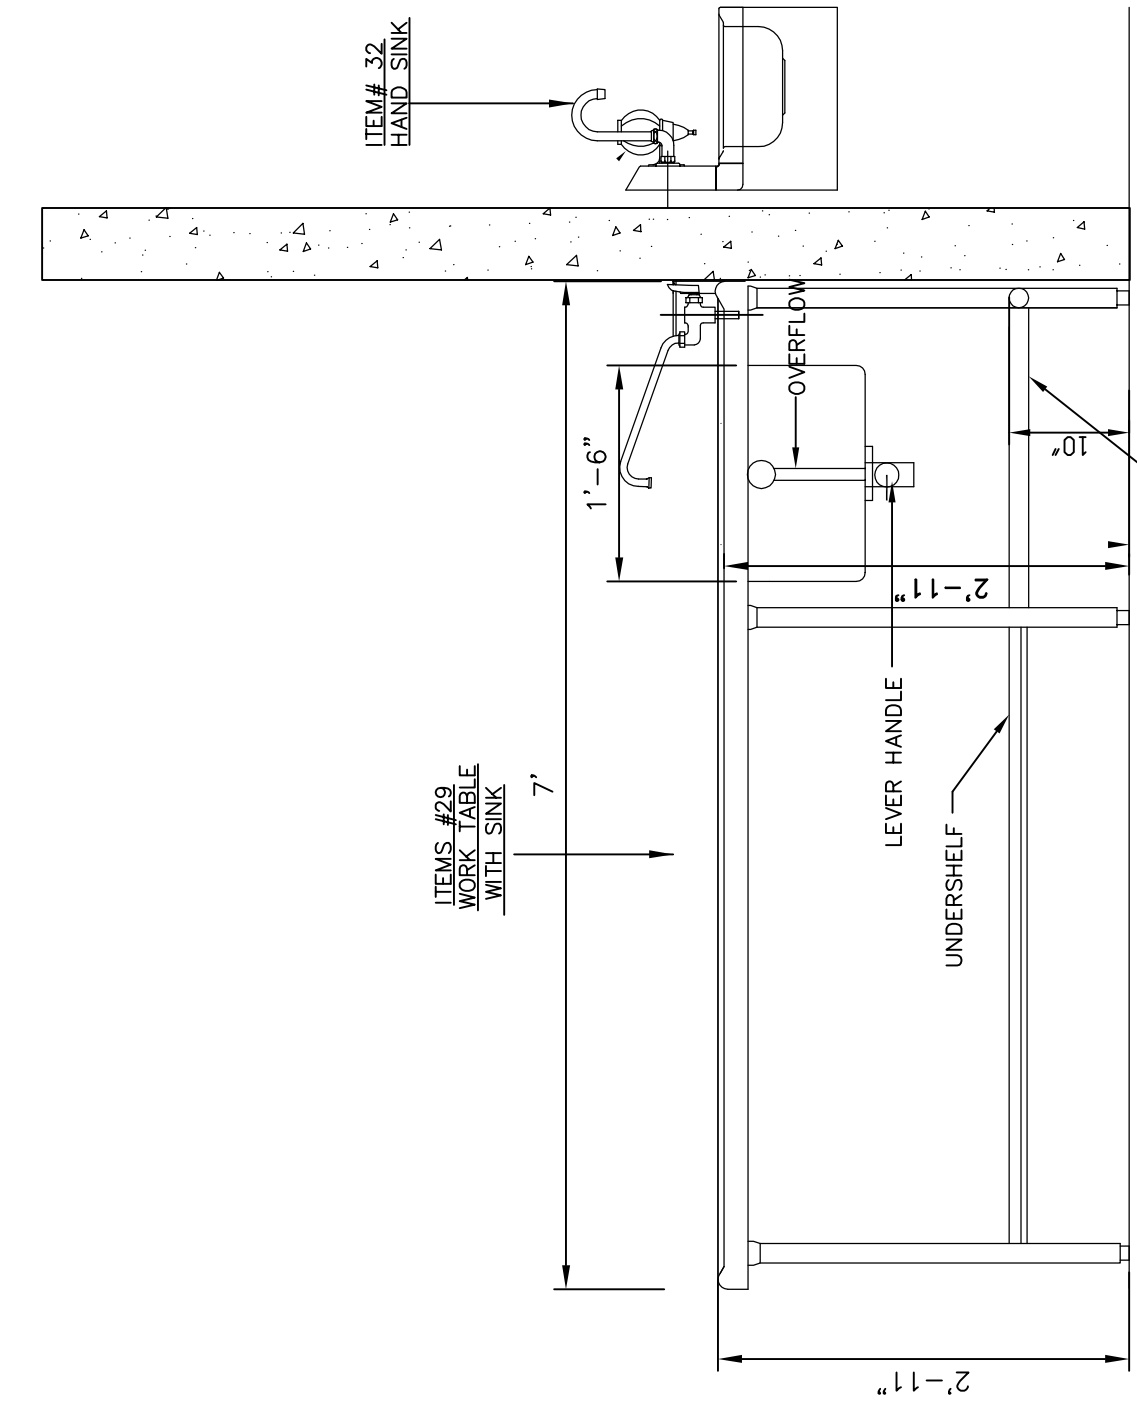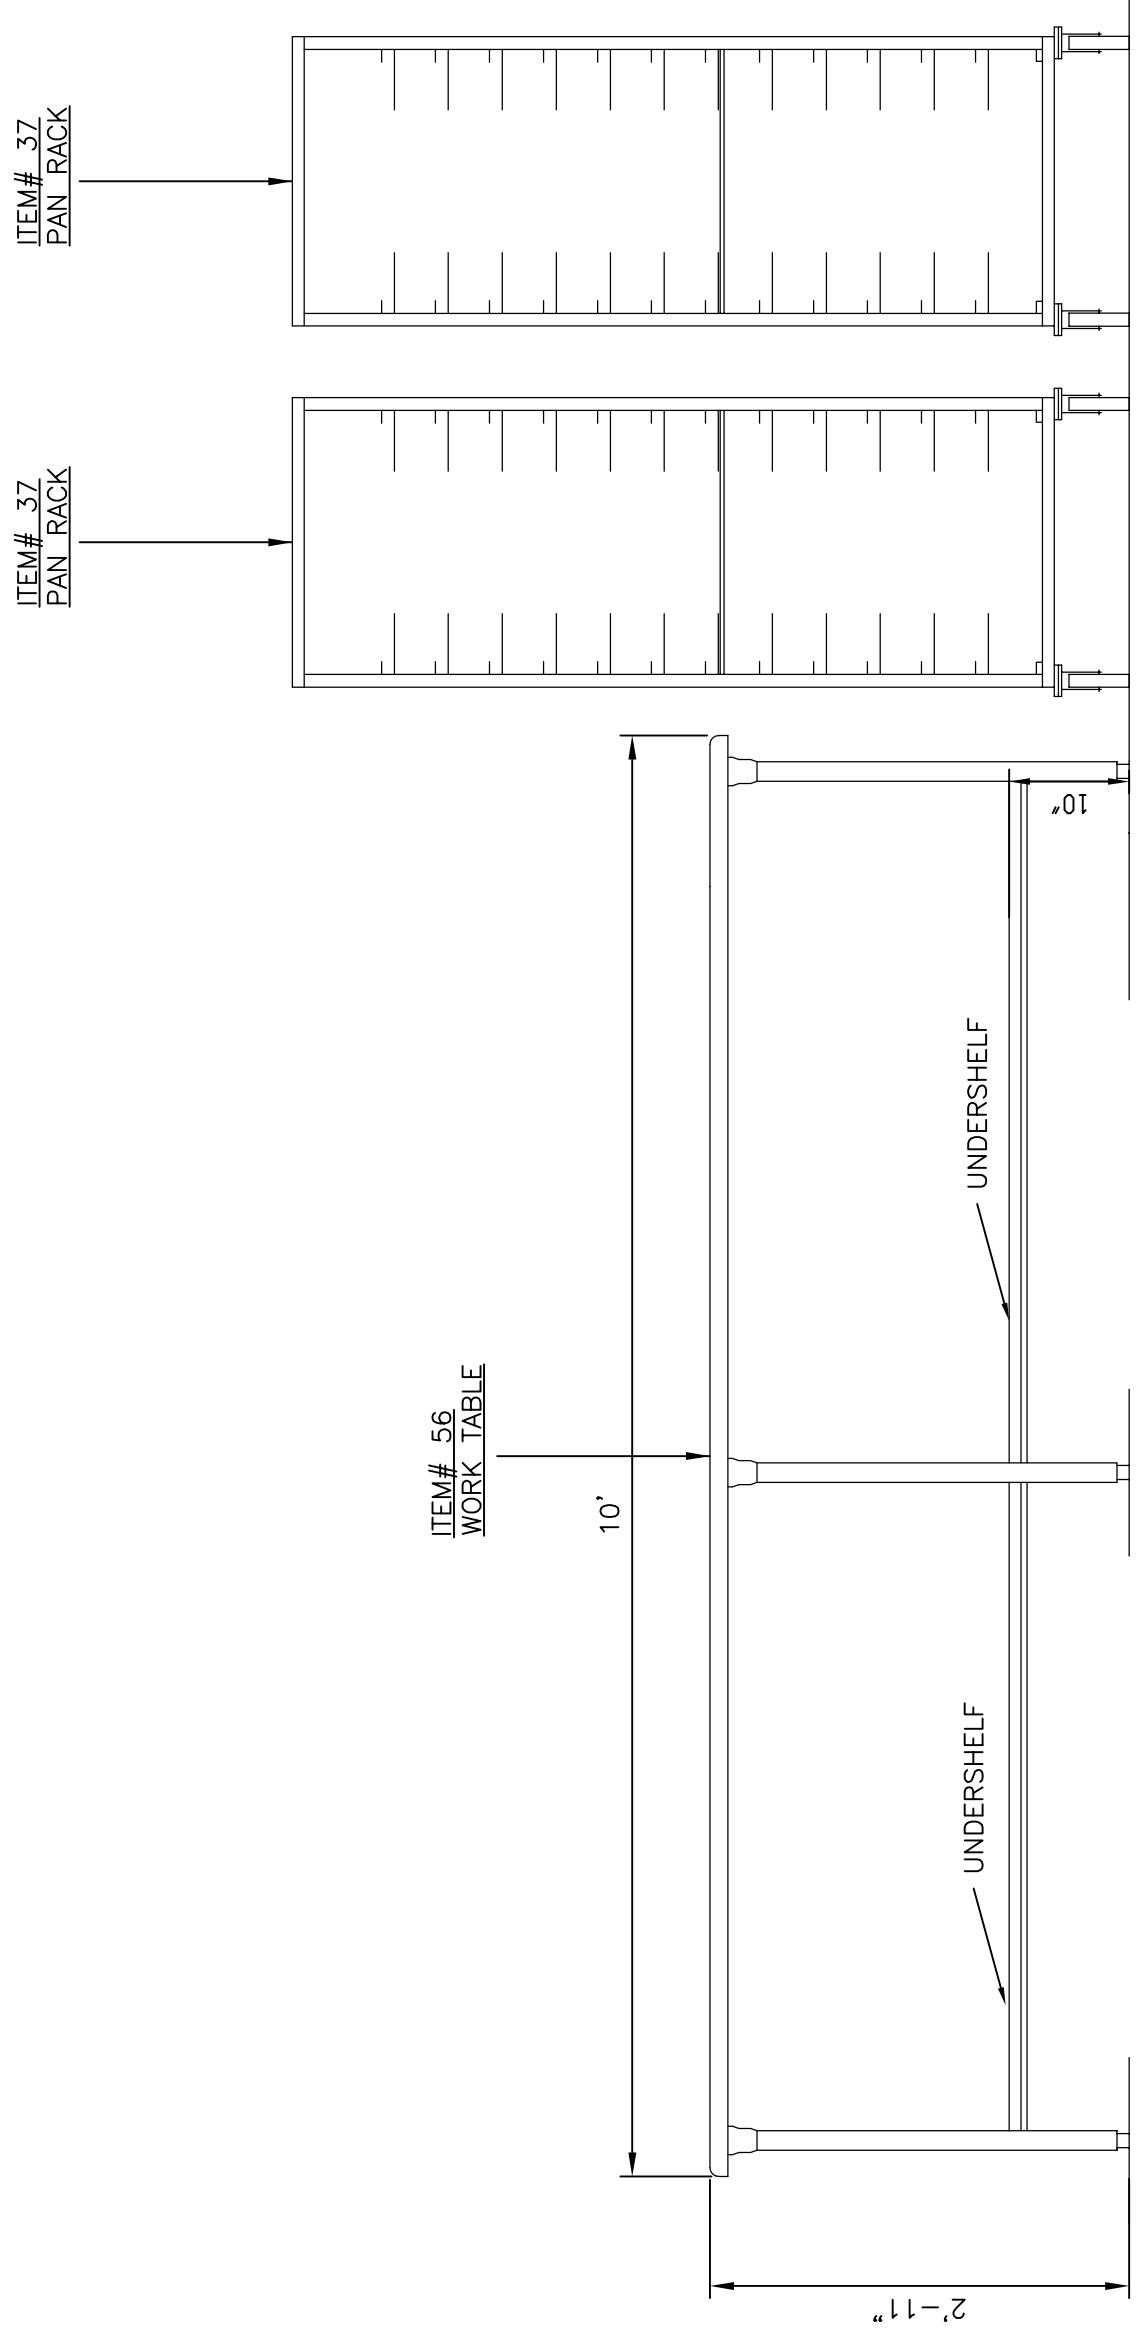

2 COOKING EQUIPMENT ELEVATIONS
3/4" = 1'-0"

1 COOKING EQUIPMENT ELEVATIONS
3/4" = 1'-0"

