

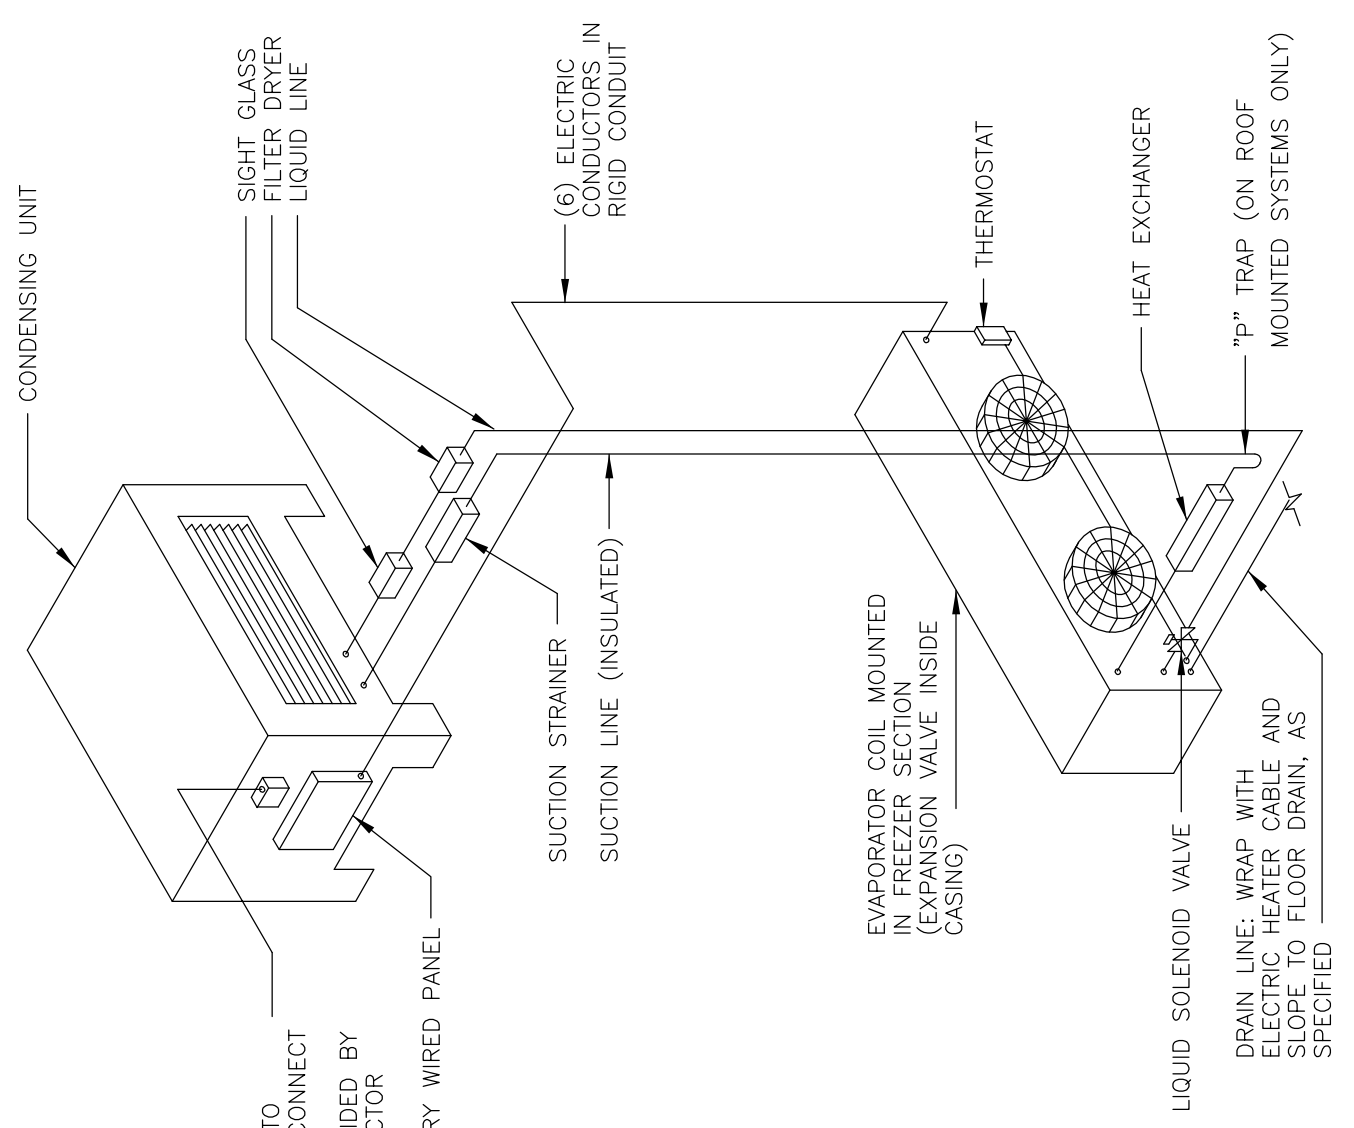


K6.1		FILE NUMBER		CAD FILE NAME		PROJ. NUMBER		DATE	
		A06136						10-13-08	
RELEASE		DATE		NO		DESCRIPTION		6/23/09	
						9		MASONRY/F.P./KITCHEN BID PACKAGE RELEASE	
SHEET TITLE		DESIGN		DRAWN		CHECKED			
KITCHEN EQUIPMENT DETAILS									
PROJECT		JACKSON COUNTY JAIL 555 GENERAL JACKSON DRIVE JEFFERSON, GEORGIA 30549							
Precision Planning, Inc. planners, engineers, architects & surveyors P.O. Box 2210 400 Pike Boulevard Lawrenceville, GA 30046-2210 (770) 338-8000 or (770) 962-8000 (Fax) (770) 822-5990				STAMP					
FOR BIDDING PURPOSES ONLY		FOR BIDDING PURPOSES ONLY							


FOR BIDDING PURPOSES ONLY - FOR BIDDING PURPOSES ONLY - FOR BIDDING PURPOSES ONLY - FOR BIDDING PURPOSES ONLY - FOR BIDDING PURPOSES ONLY

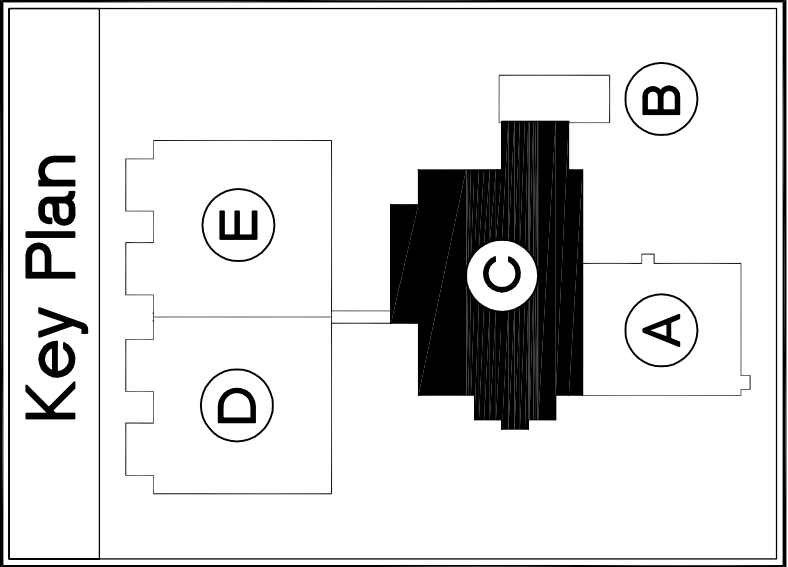


2 ISOMETRIC SCHEMATIC—AUTOMATIC
ELECTRIC DEFOST FOR FREEZER SECTION
K6.1 NO SCALE

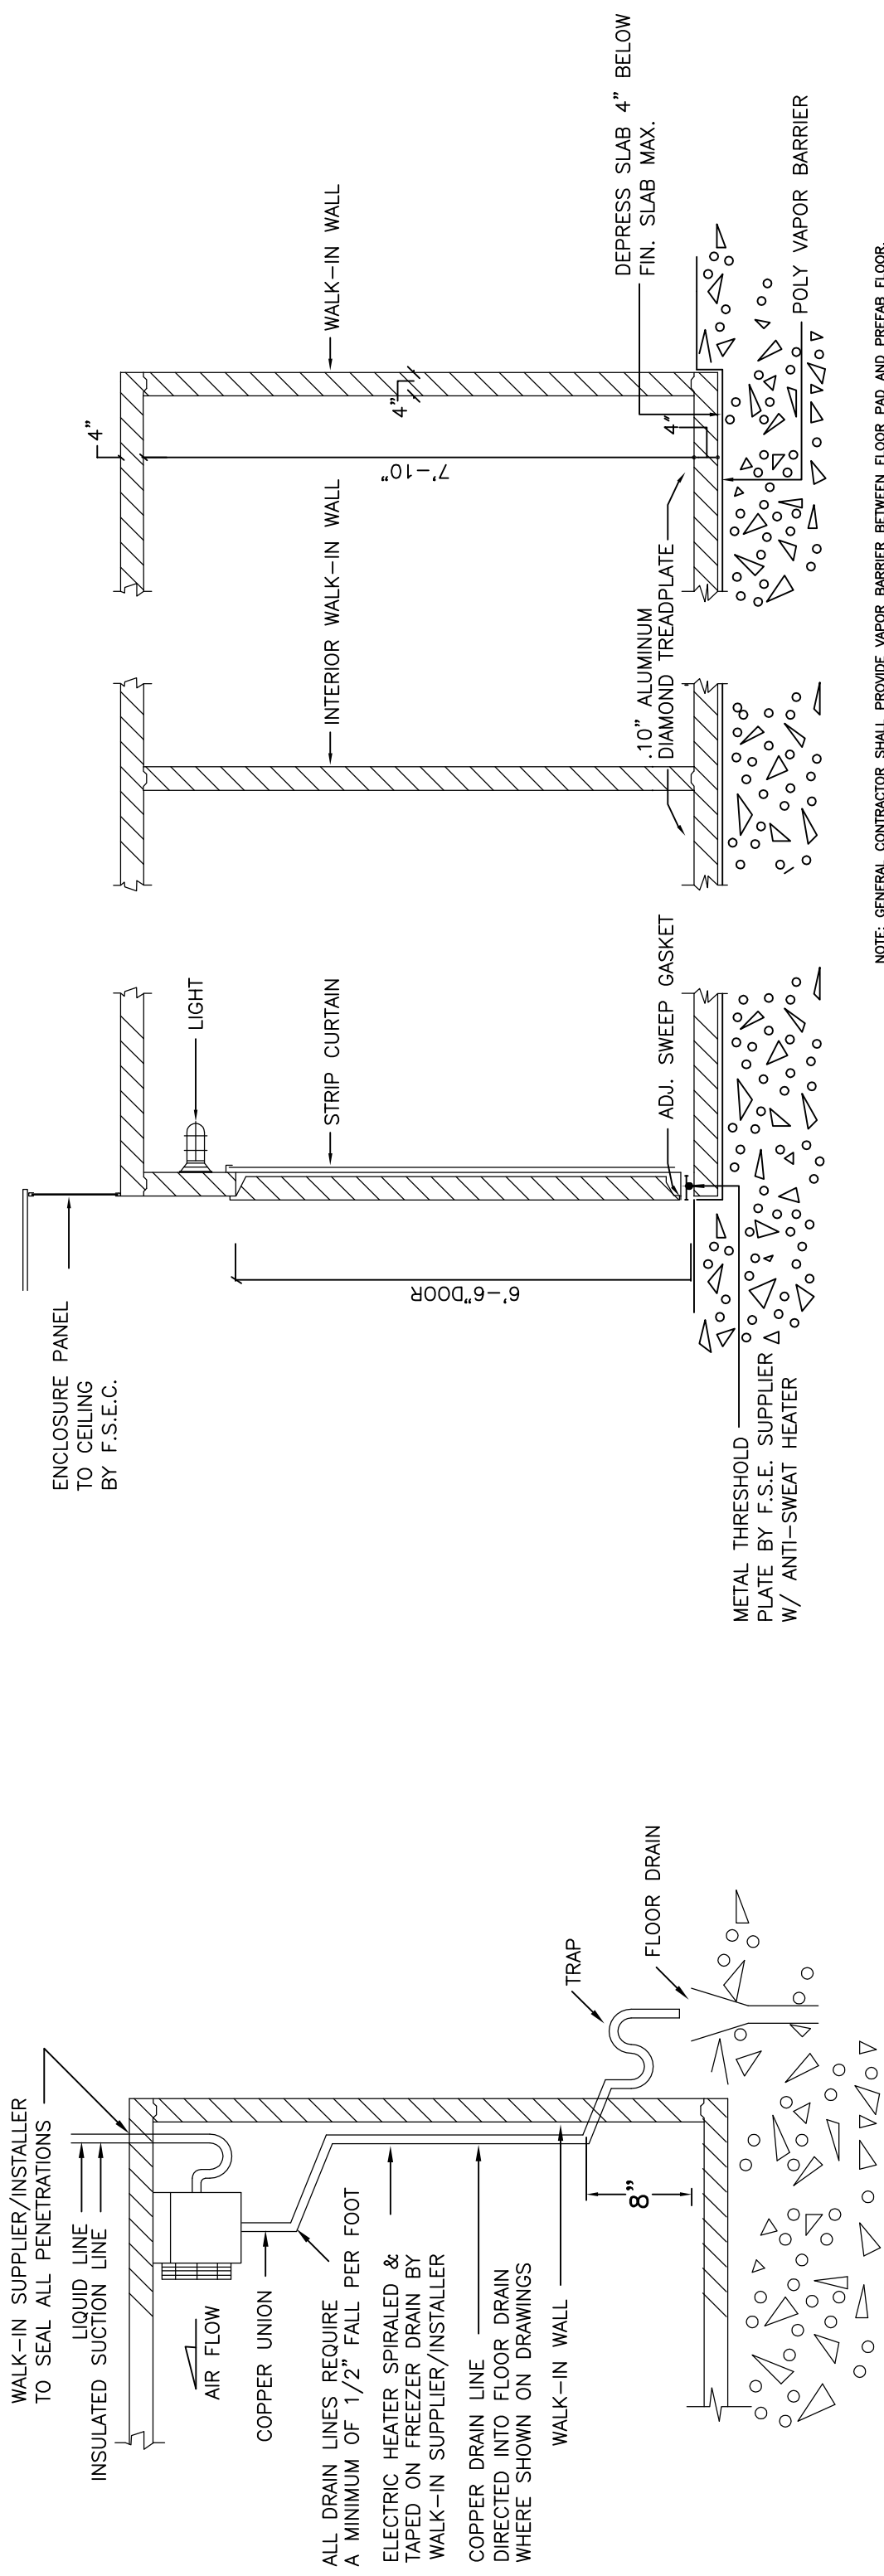


4 TYPICAL DRAIN LINE FROM
EVAPORATOR COIL
K6.1 NO SCALE

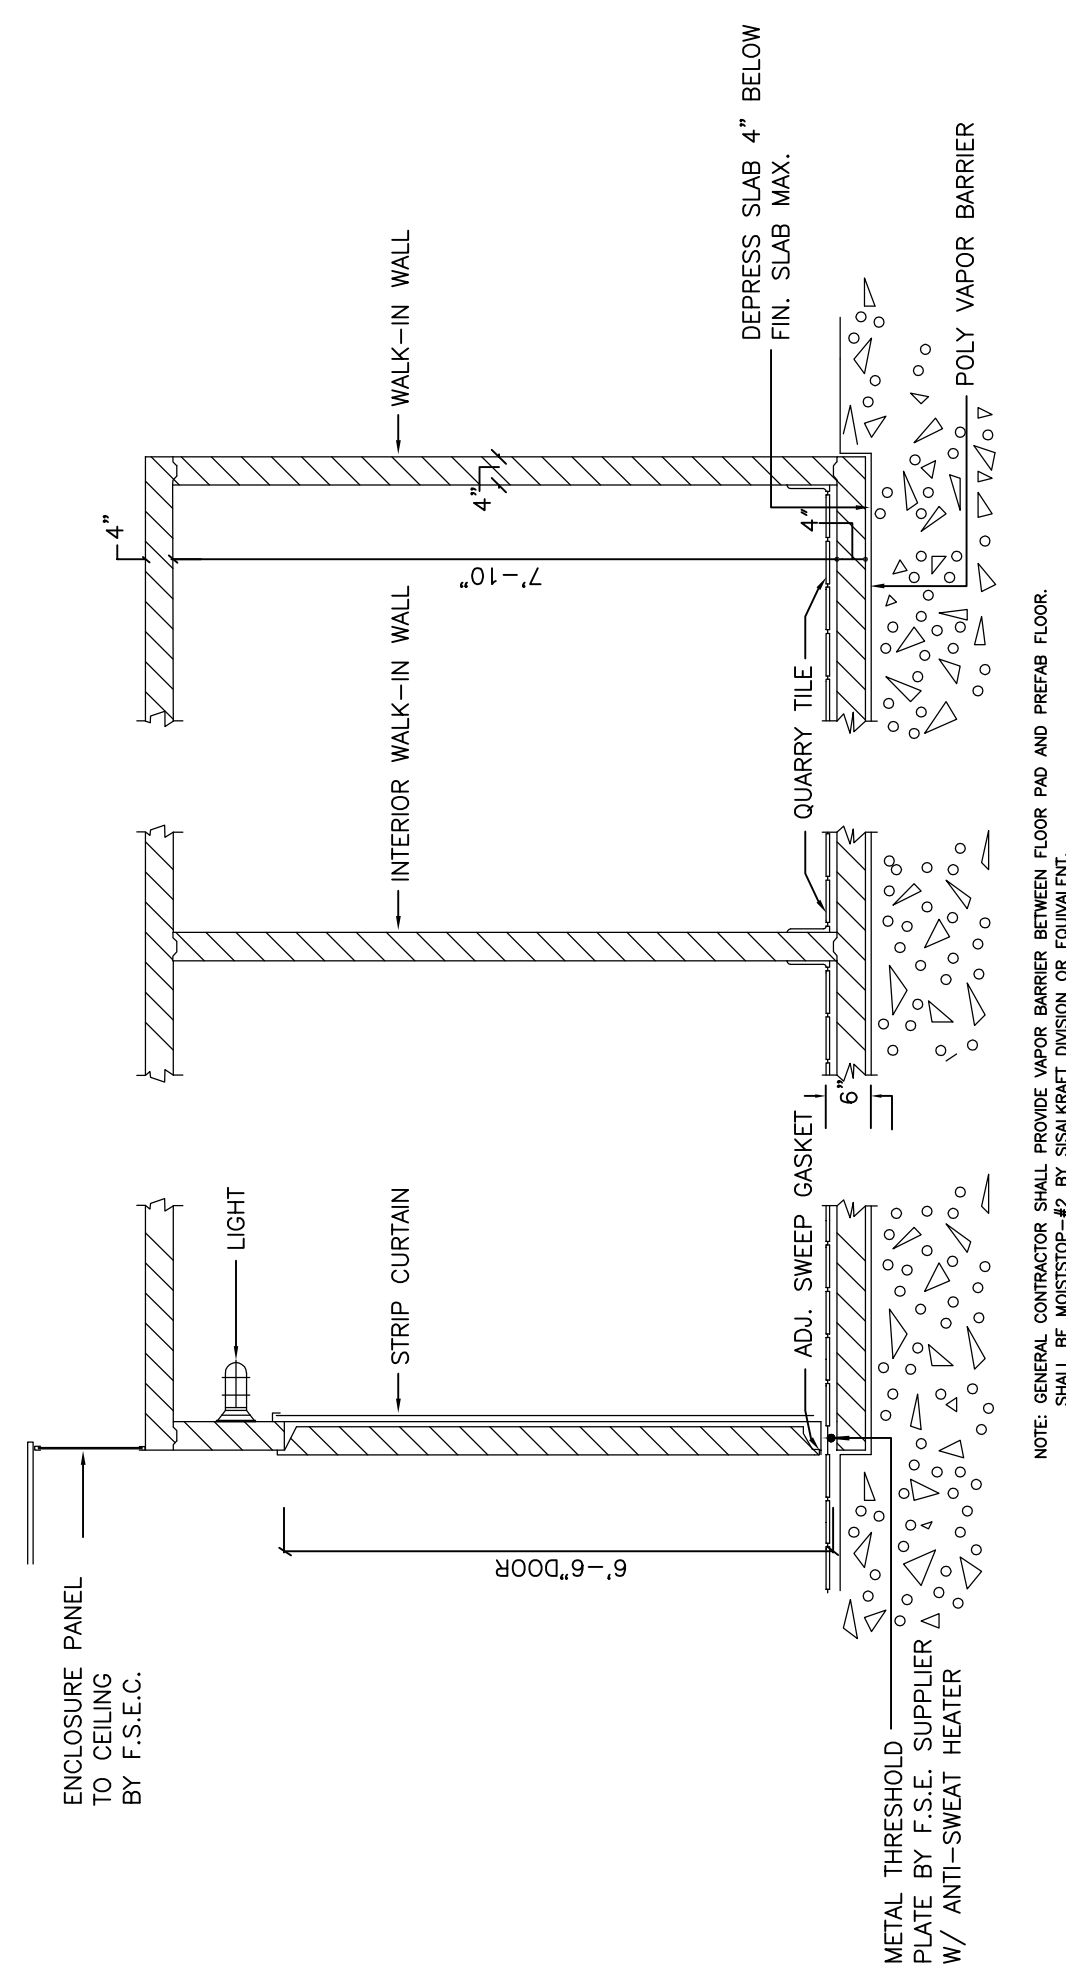


3 SECTION THRU WALK-IN FLOOR
DAIRY, PRODUCE & FREEZER
K6.1 NO SCALE

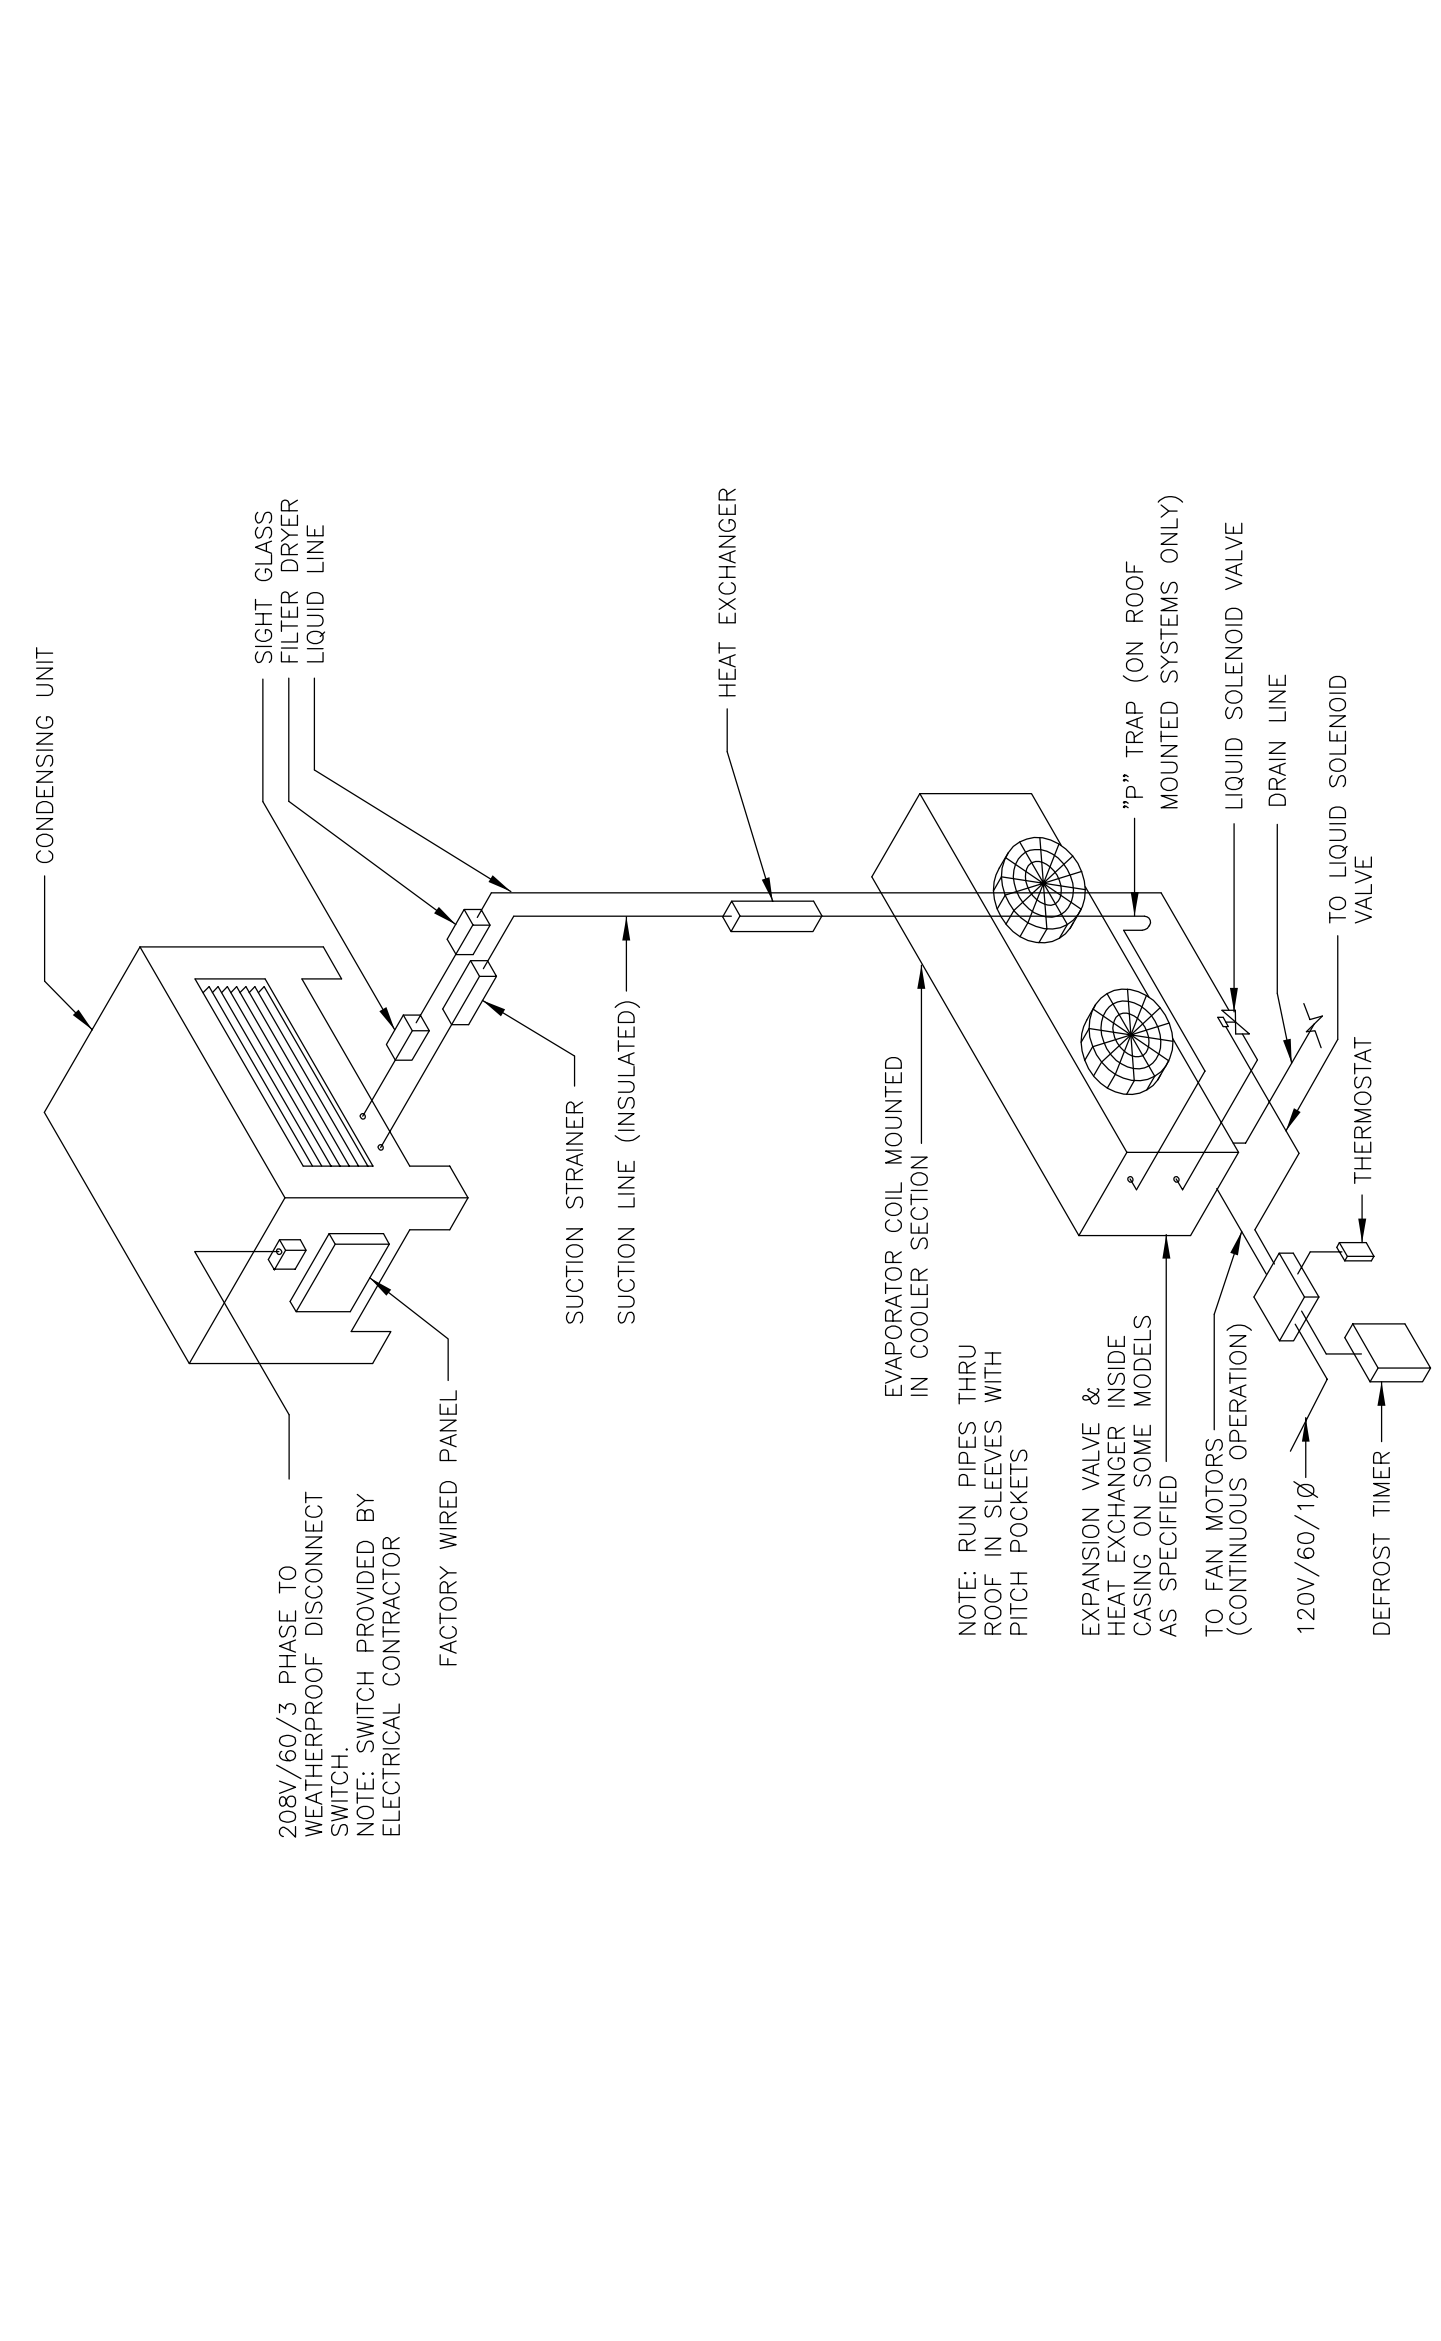

1 ISOMETRIC SCHEMATIC—PIPING & WIRING FOR
OFF—CYCLE DEFOST SYSTEM FOR COOLER SECTION
K6.1 NO SCALE

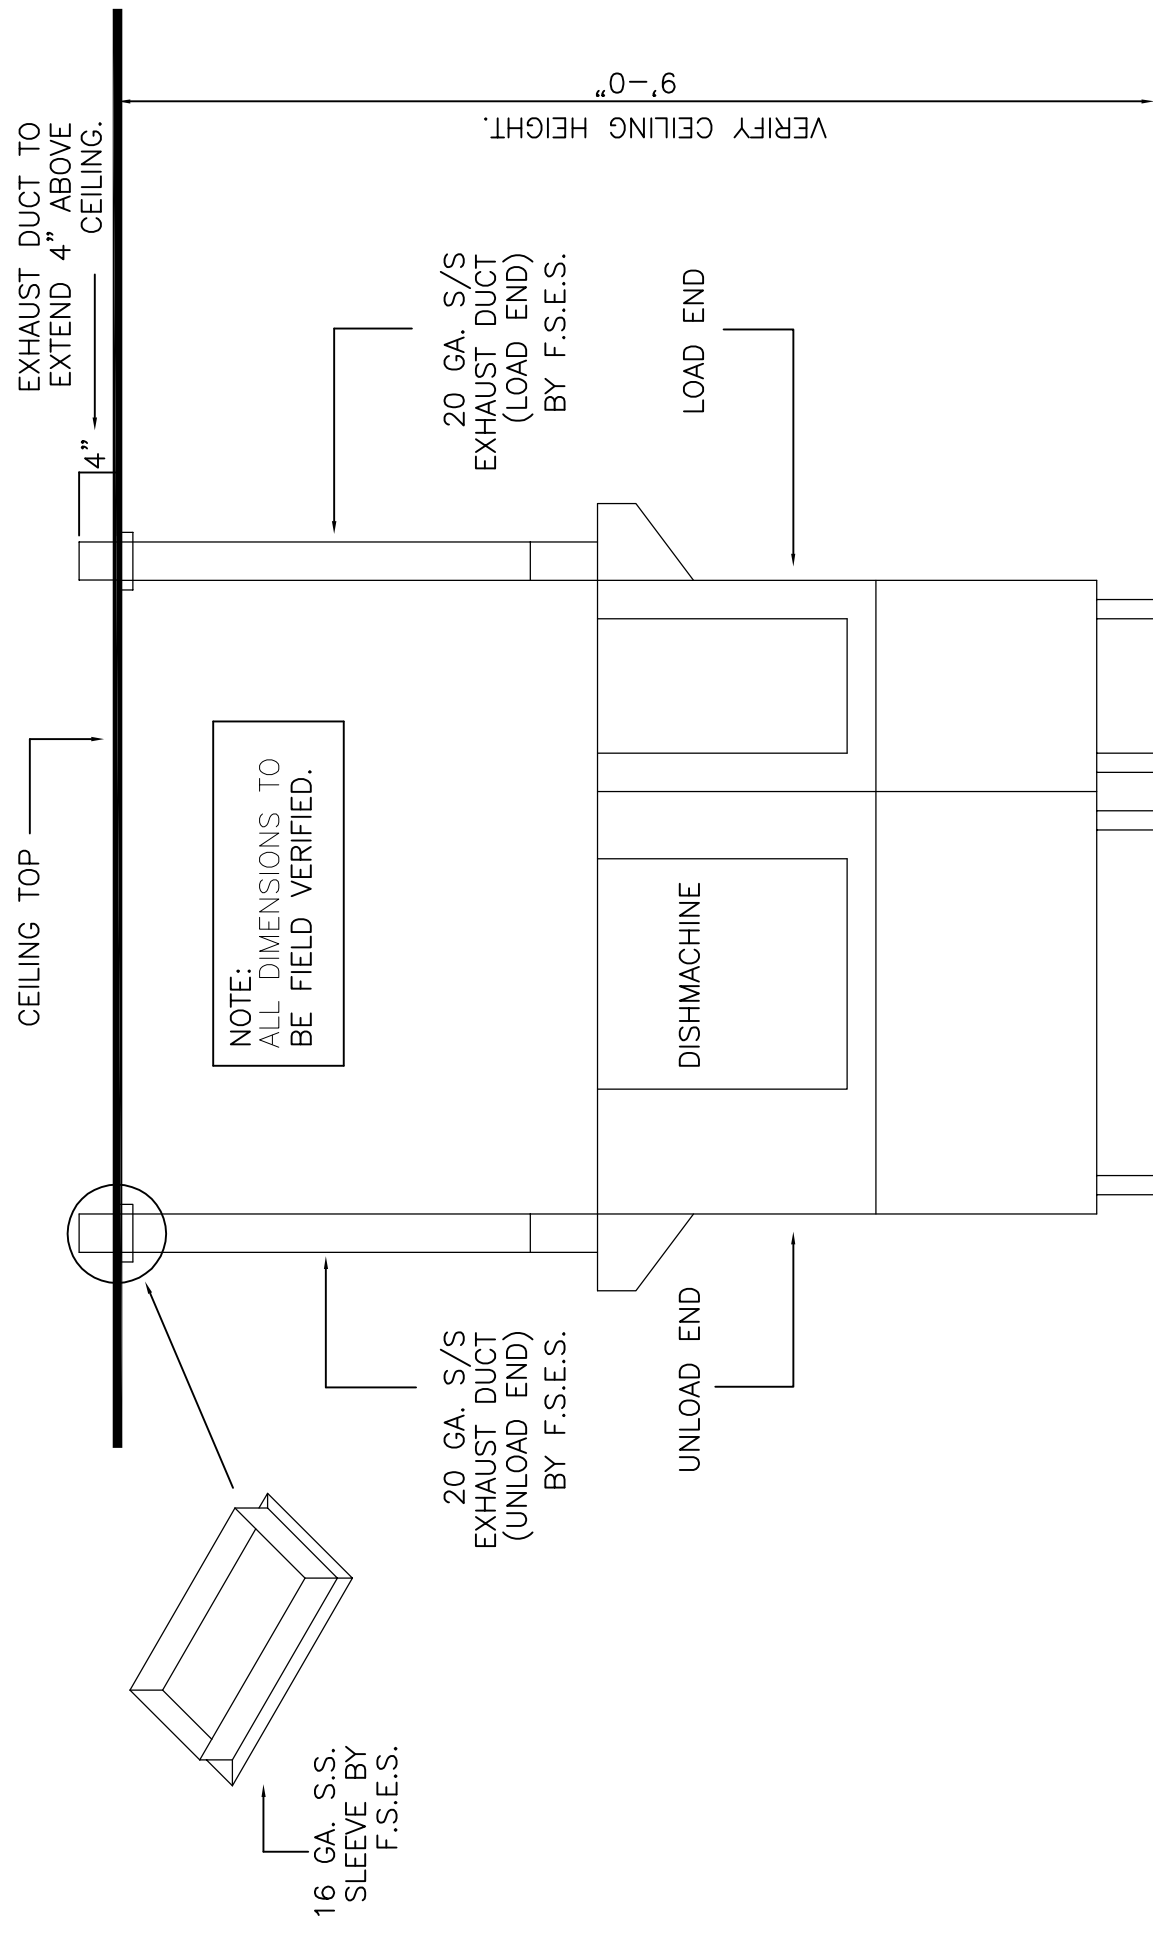

1 DETAIL OF EXHAUST DUCT
K3.2 SCALE: NO SCALE

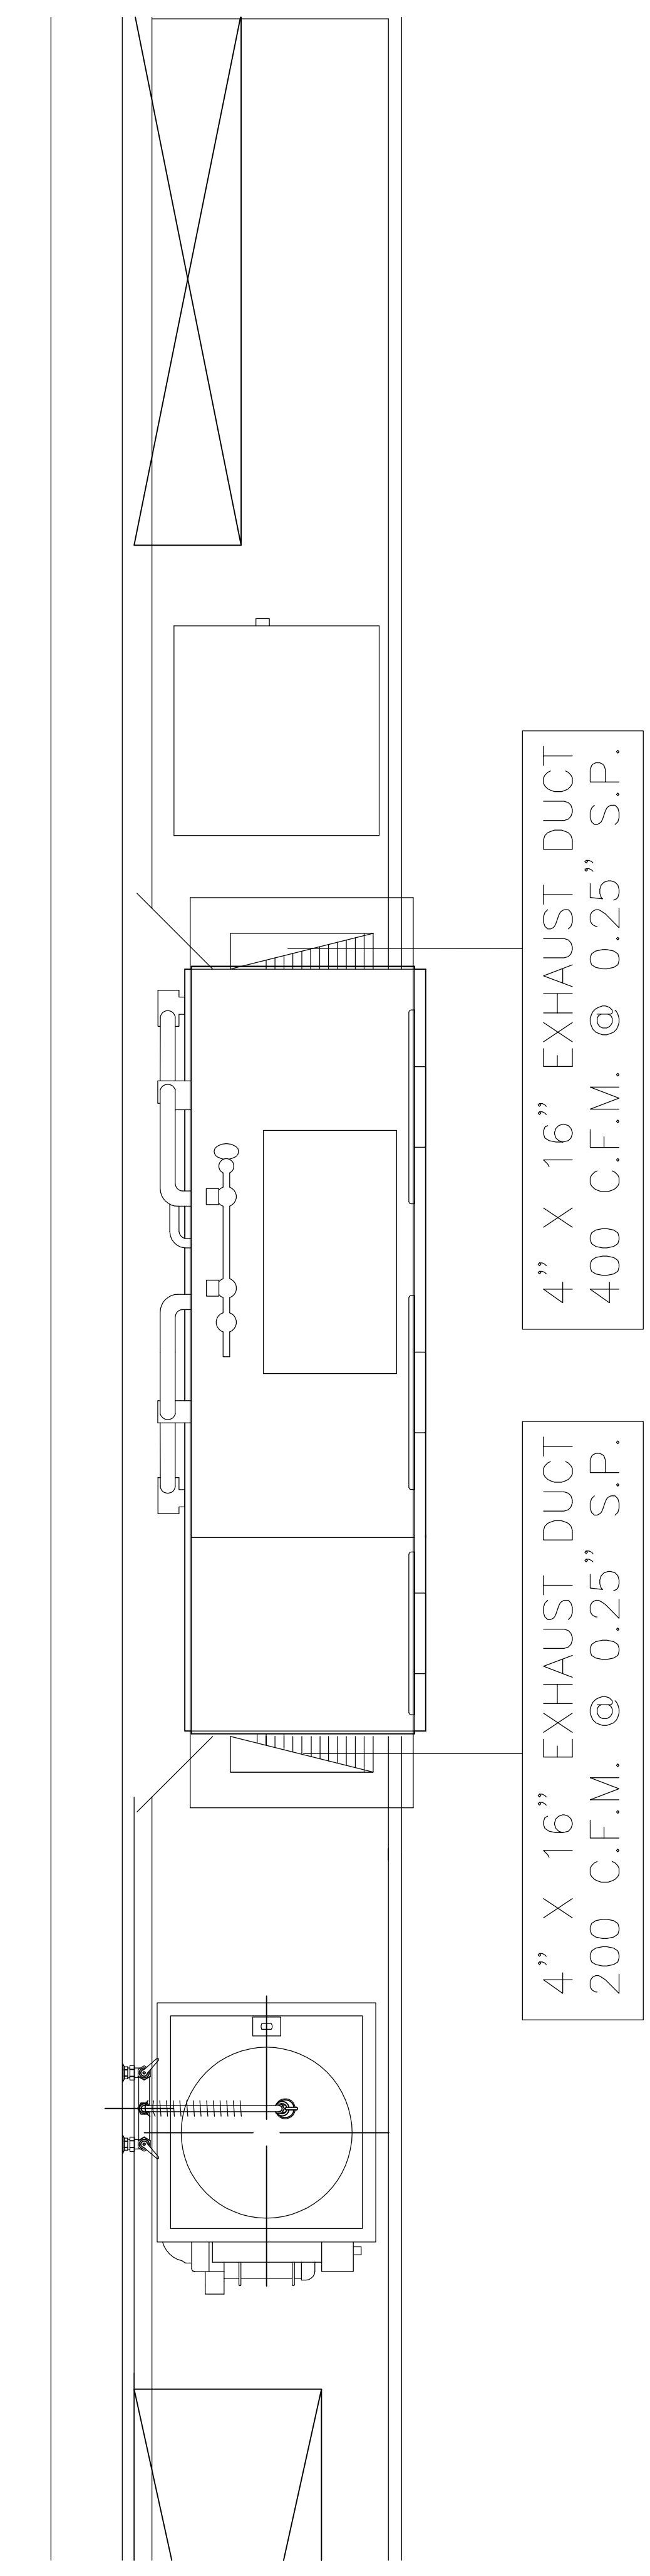

1 DISHWASHER EXHAUST
K3.2 SCALE: NO SCALE

4" X 16" EXHAUST DUCT
400 C.F.M. @ 0.25" S.P.

4" X 16" EXHAUST DUCT
200 C.F.M. @ 0.25" S.P.