


FILE NUMBER CAD FILE NAME PROJ. NUMBER DATE		RELEASE MECH./ELEC. BID PACKAGE ADDENDUM #1 NO DESCRIPTION		SHEET TITLE DETAILS CDL CDL CDL CDL CDL CDL		PROJECT JACKSON COUNTY JAIL 555 GENERAL JACKSON DRIVE JEFFERSON, GEORGIA 30549		STAMP Precision Planning, Inc. planners, engineers, architects & surveyors P.O. Box 2210 400 Pike Boulevard Lawrenceville, GA 30046-2210 (770) 338-8000 or (770) 962-8000 (fax) (770) 822-5990	
---	--	---	--	---	--	--	--	--	--


SPENCER BRISTOL ENGINEERING, INC.
5880 Liv Oak Parkway NW, Suite 140
Norcross, Georgia 30092
Tel: 770-441-8828 Fax: 770-441-6224
SBE Project No. 00086

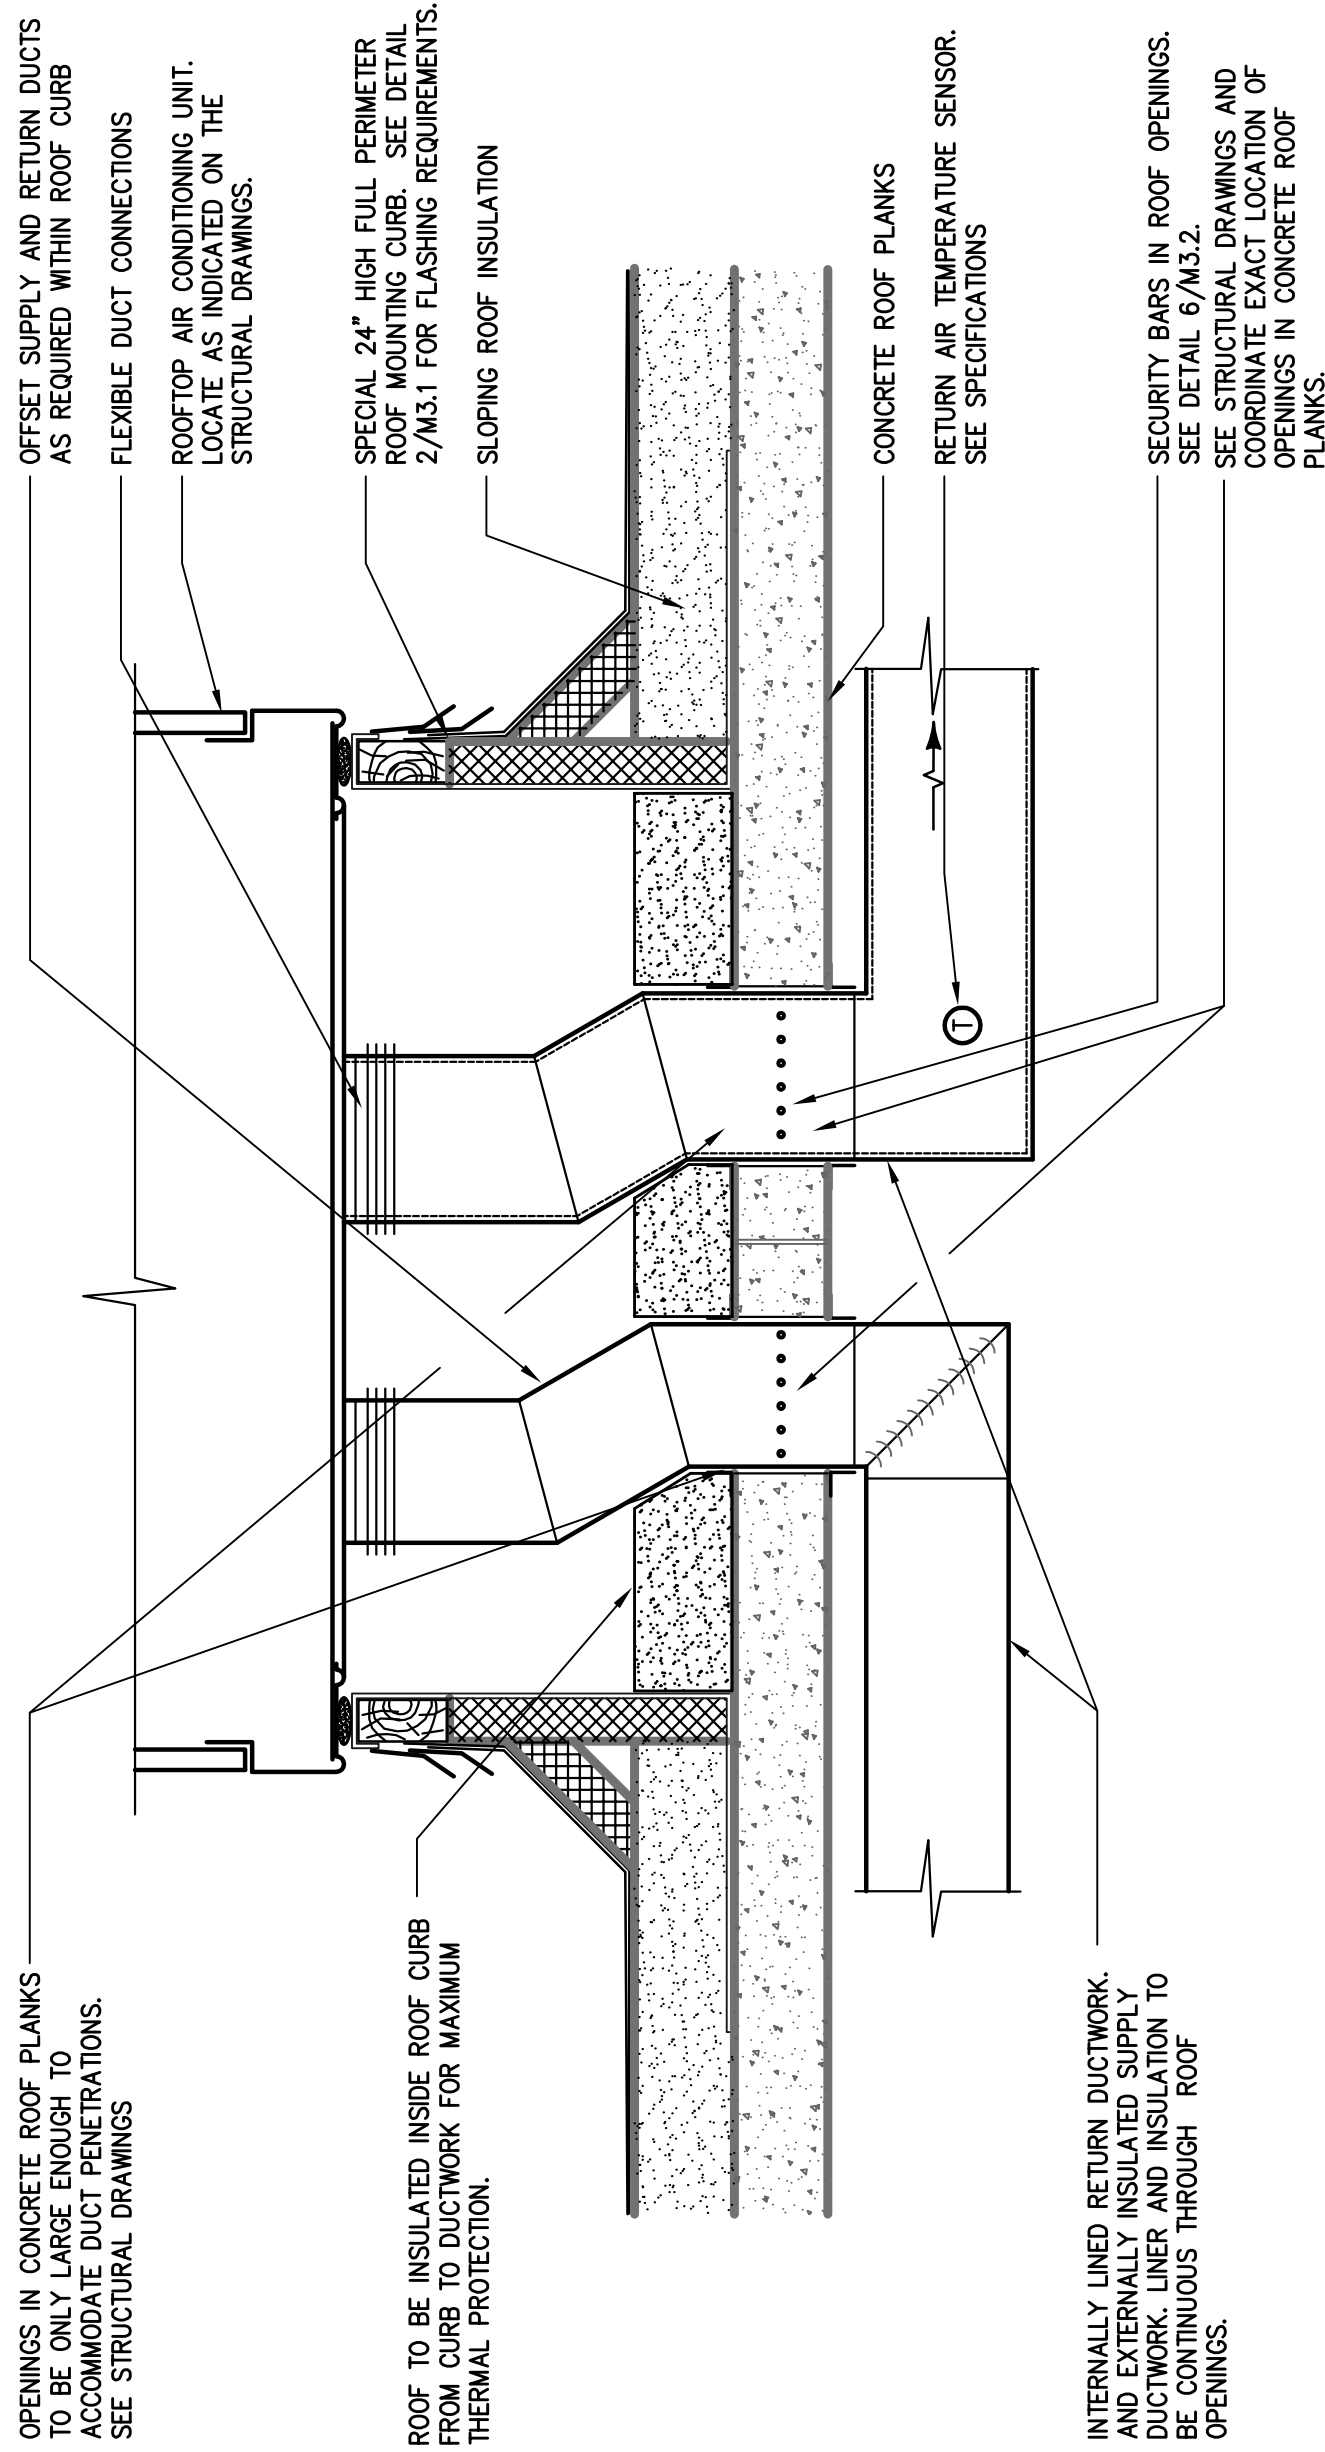

1 RTU MOUNTING DETAIL


NO SCALE

NOTE: THIS DETAIL APPLIES TO ROOFTOP
UNITS ON BUILDING B, D AND E

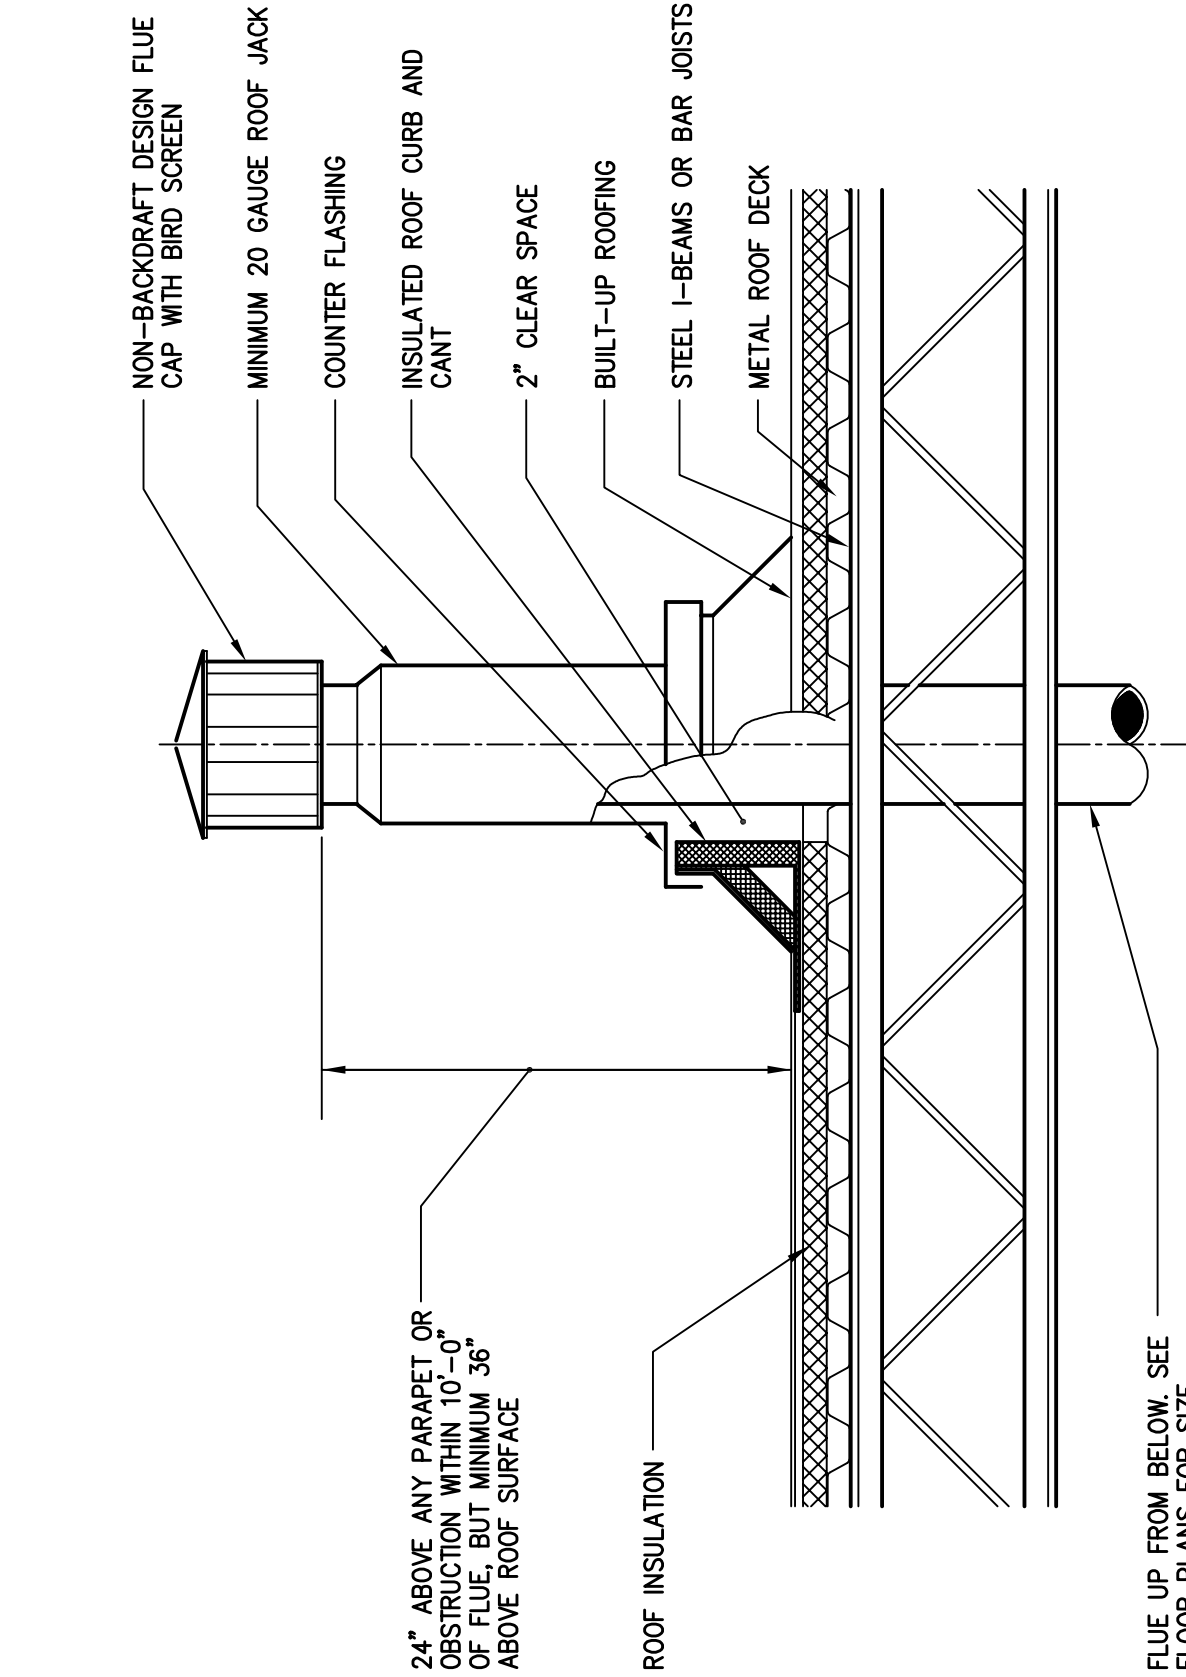


3 FLUE THROUGH ROOF DETAIL

NO SCALE

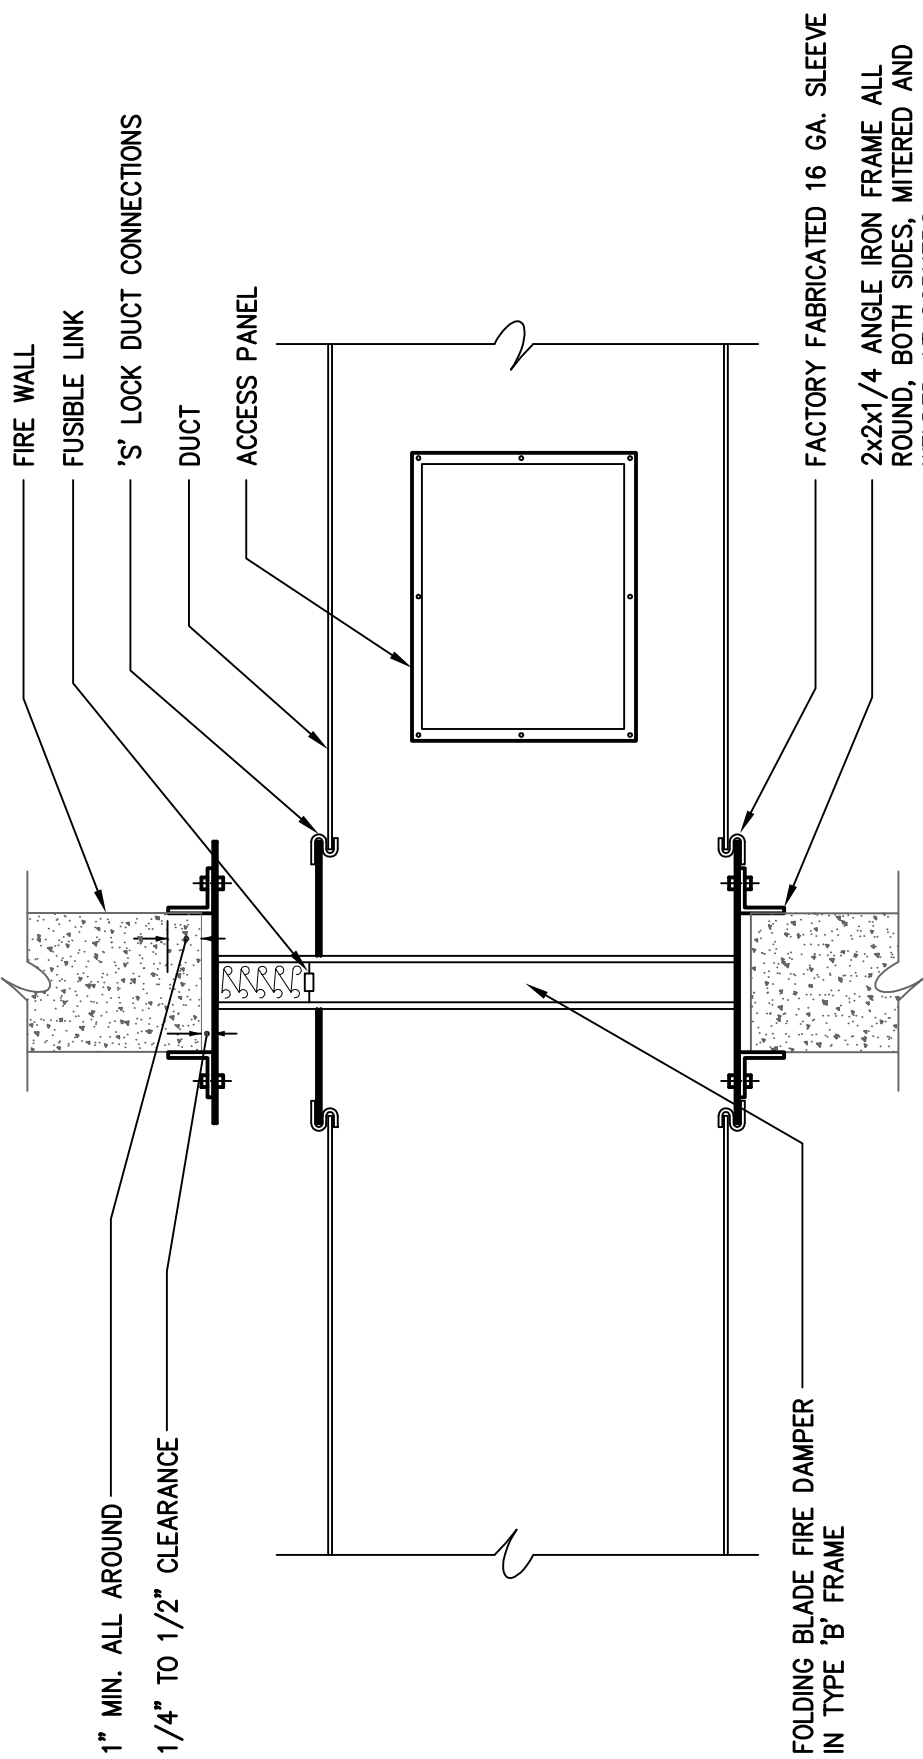


4 DUCT THROUGH WALL WITH FIRE DAMPER

NO SCALE

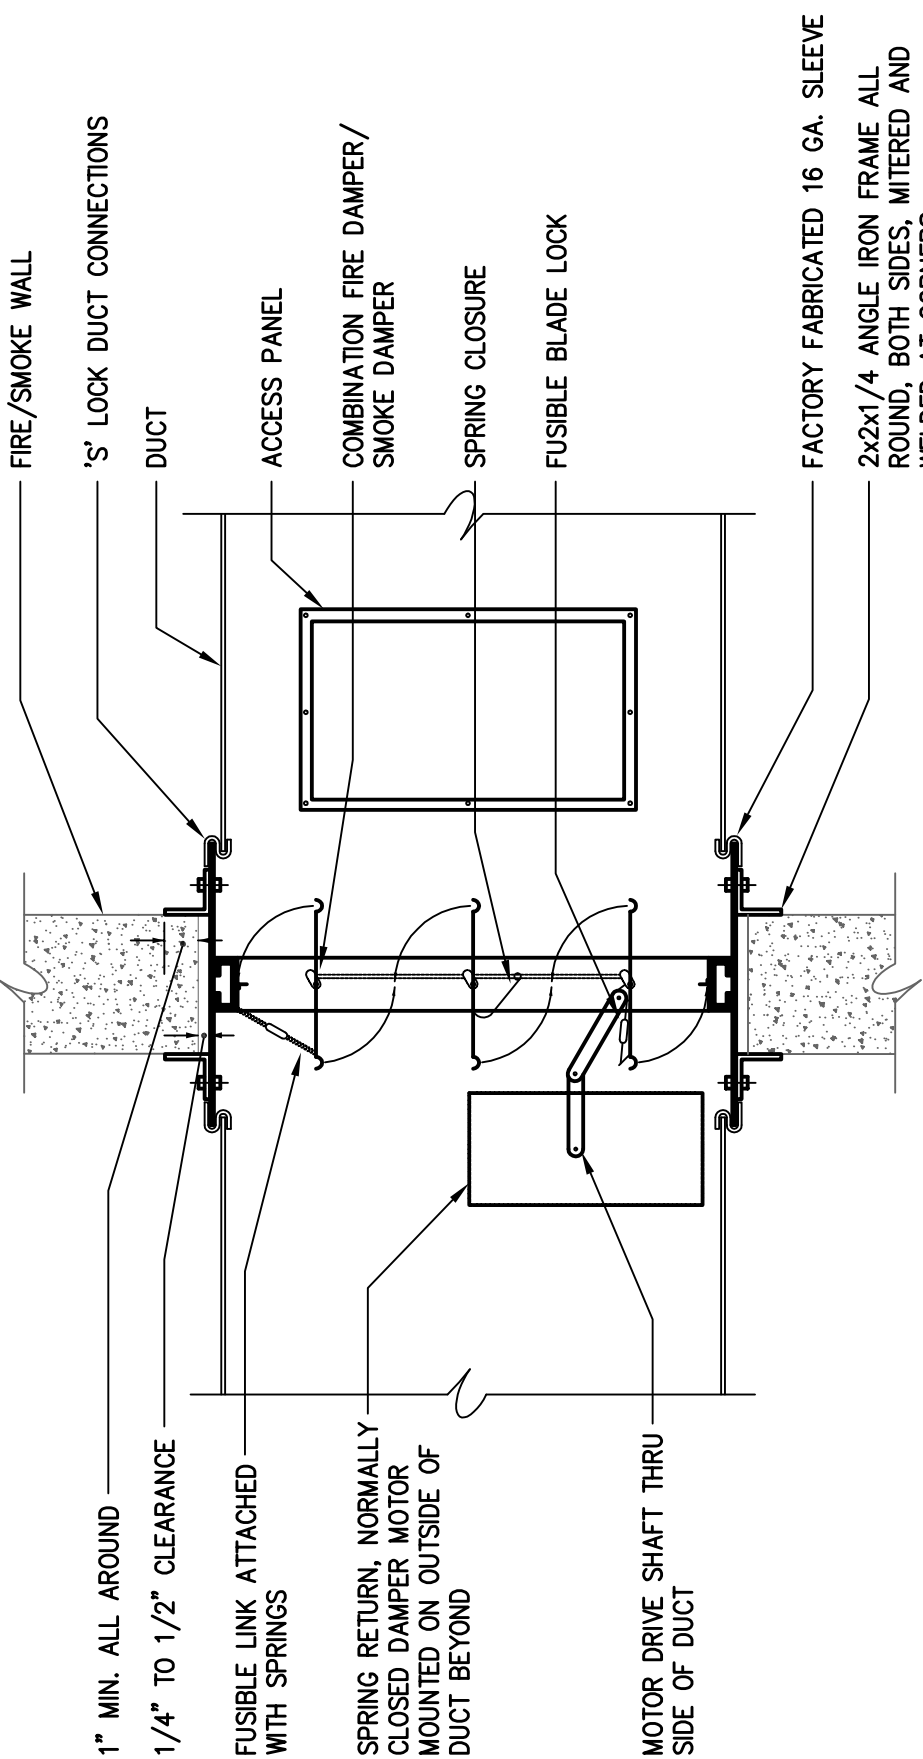

5 FIRE/SMOKE DAMPER DETAIL

NO SCALE

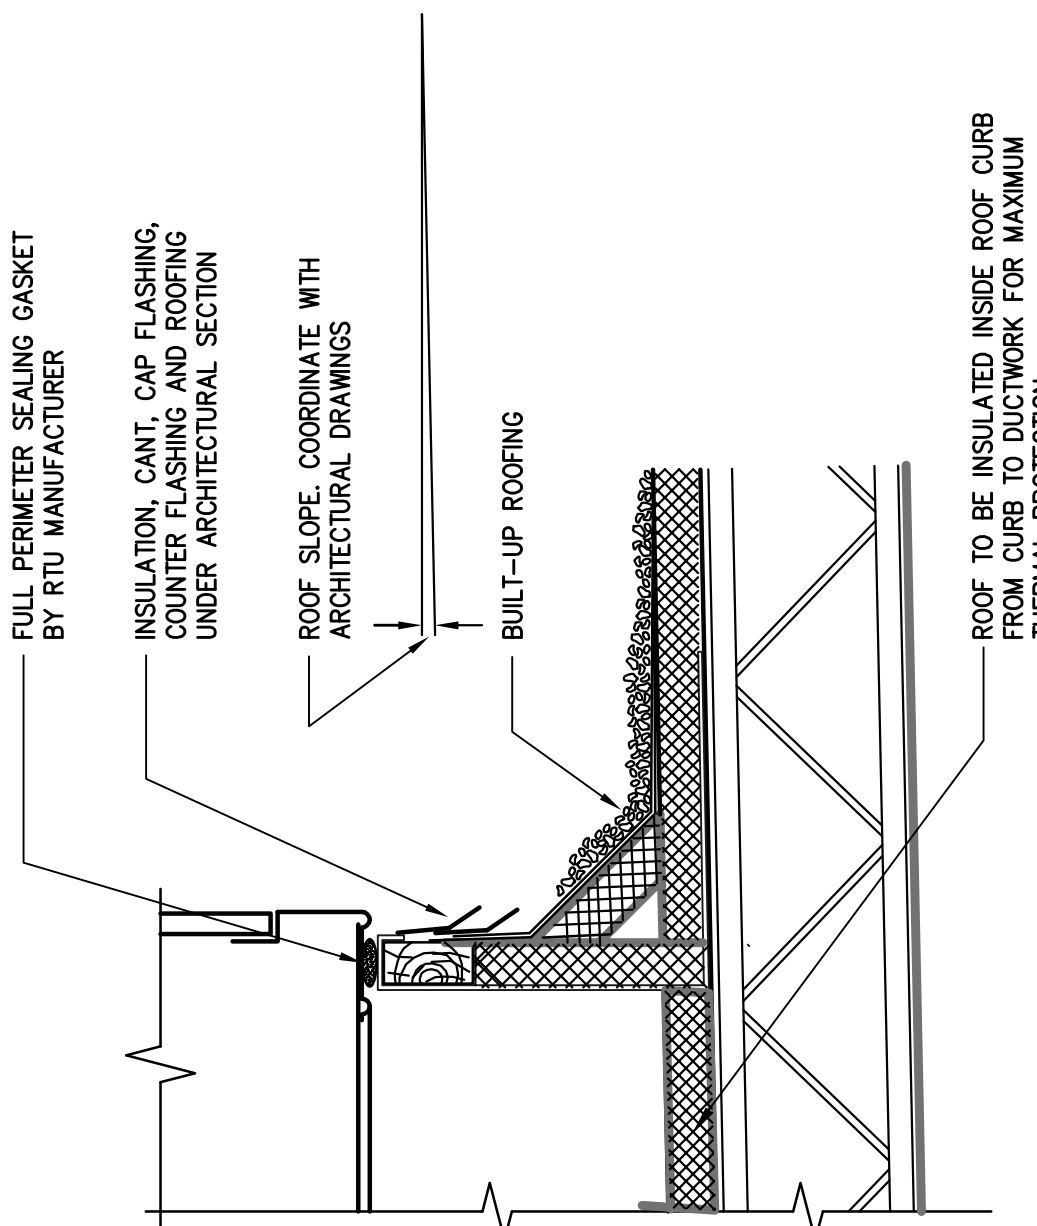

2 RTU ROOF MOUNTING CURB

NO SCALE

NOTE: THIS DETAIL APPLIES TO ROOFTOP
UNITS ON BUILDINGS A AND C