


C:\USERS\WANDERBERG\ELECTRIC CITIES OF GEORGIA\ENGINEERING - DOCUMENTS\PROJECTS\FAIRBURN\FAIRDALE SUBDIVISION\204201R27.DWG, Plotted on: 4/21/26 1:12 PM by J.WANDERBERG

LEGEND	
	EXISTING WOOD POLE
	EXISTING SERVE
	EXISTING 30 O.H. PRIMARY
	INSTALL 10 PAD MOUNTED U.G. TRANSFORMER
	LIGHTING LUMINAIR
	PARCELS

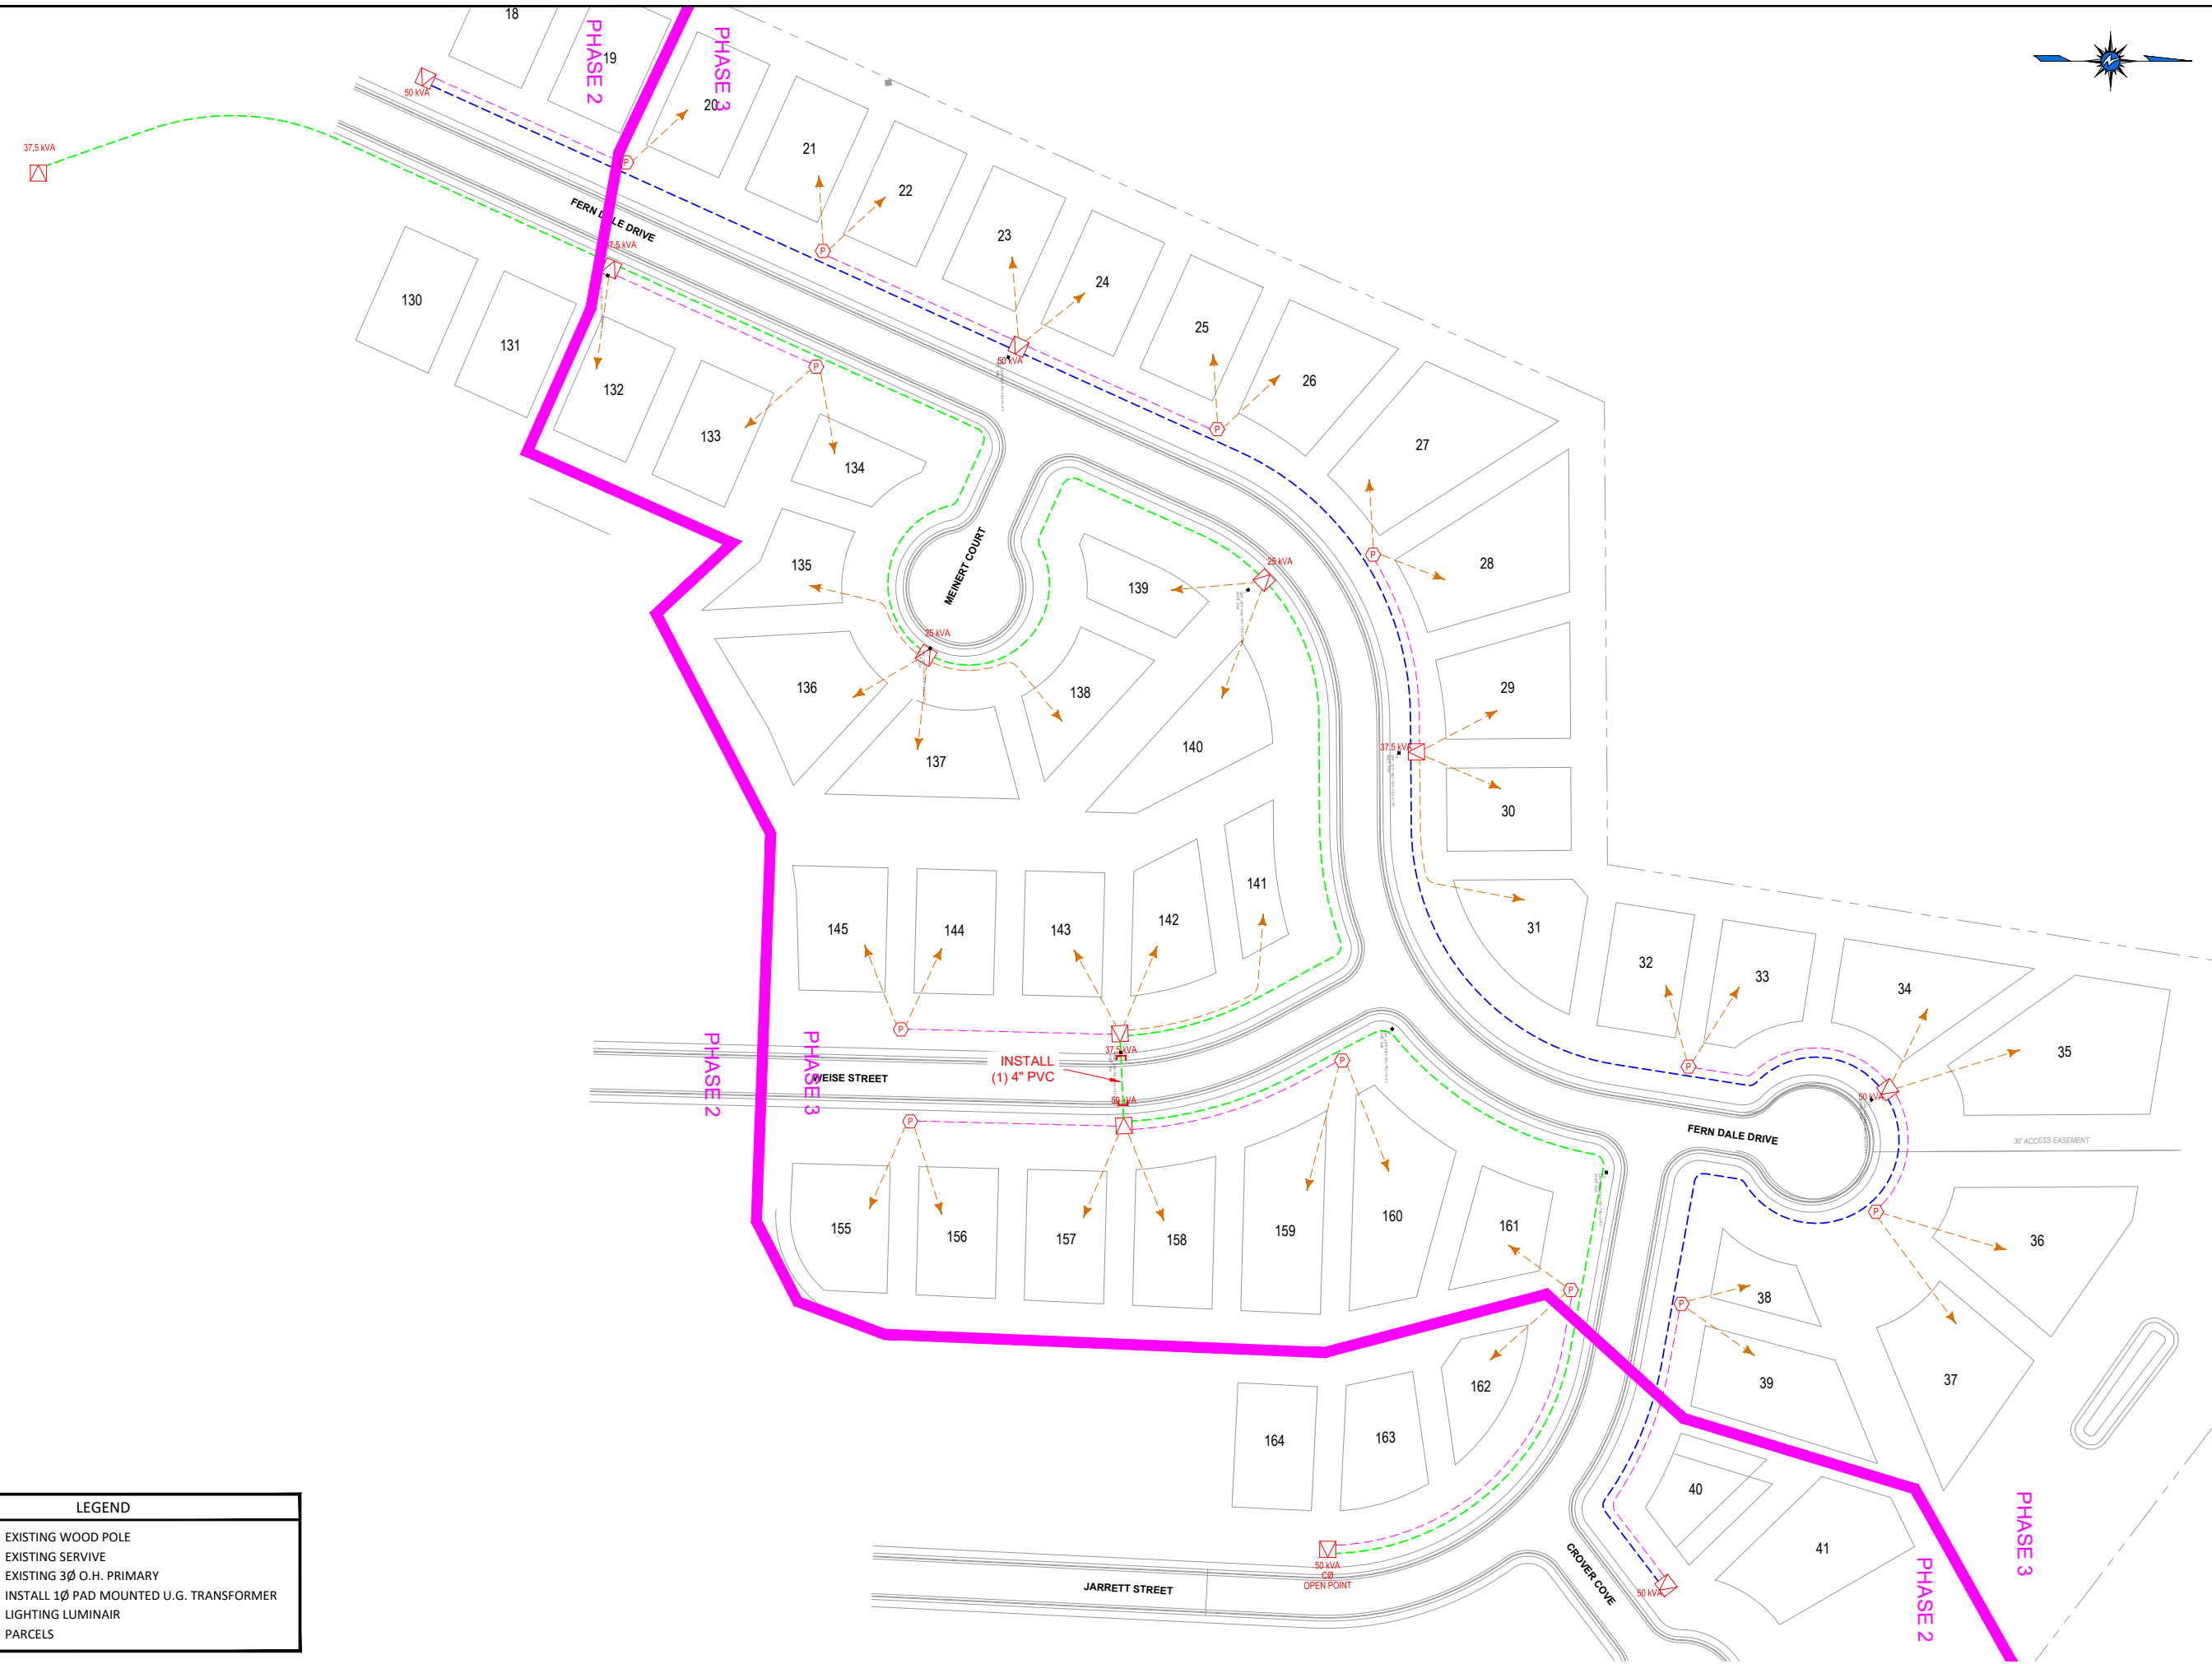

CITY OF FAIRBURN
FERDALE SUBDIVISION - PHASE 3
UG SUBDIVISION INSTALL
FULTON COUNTY
ELECTRICAL DISTRIBUTION SERVICES

Engineer: G. Lee	Drafter: D. Koppes
Date: 4/21/26	Scale: 1" = 100'
Drawing No.: 204201R27	Sheet No.: 1 of 1

THIS IS A CAD DRAWING. DO NOT REVERSE MANUALLY.