



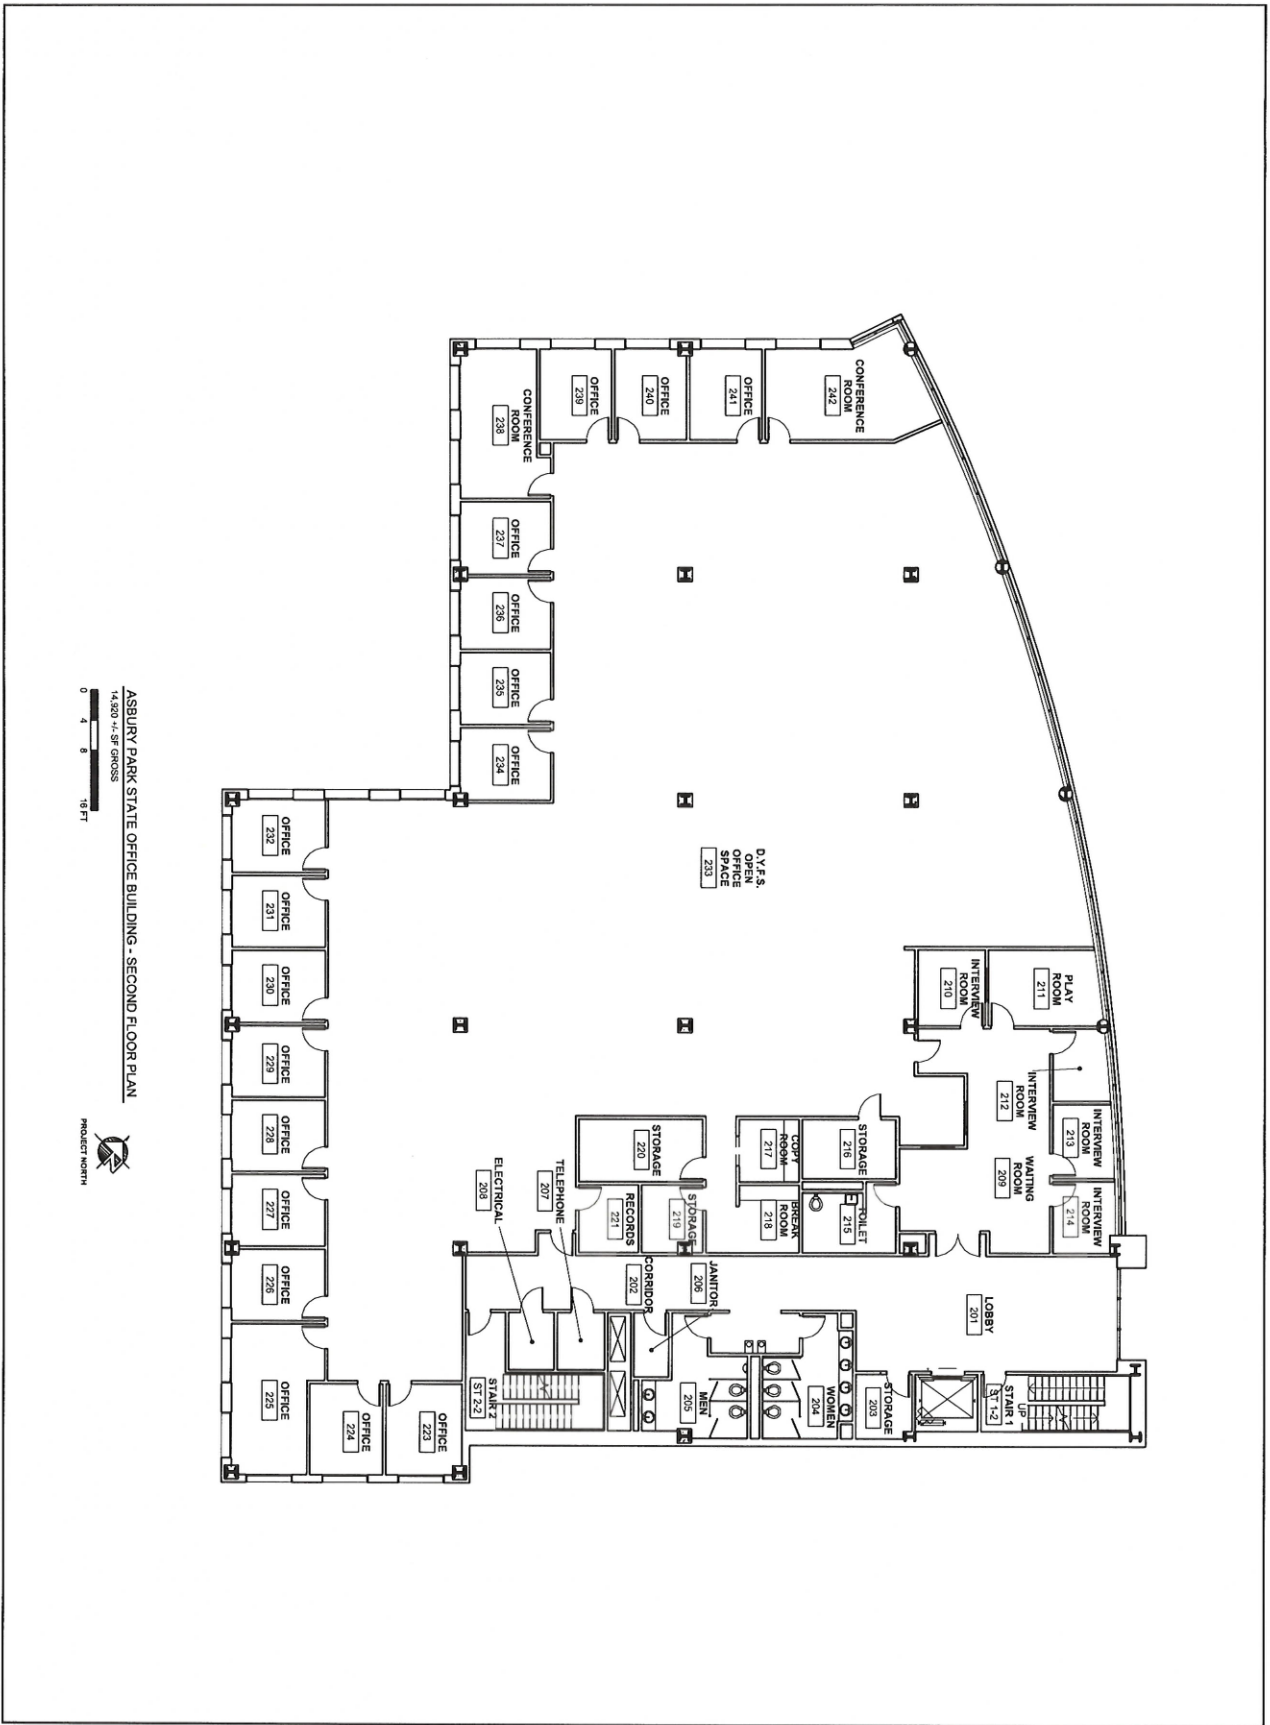

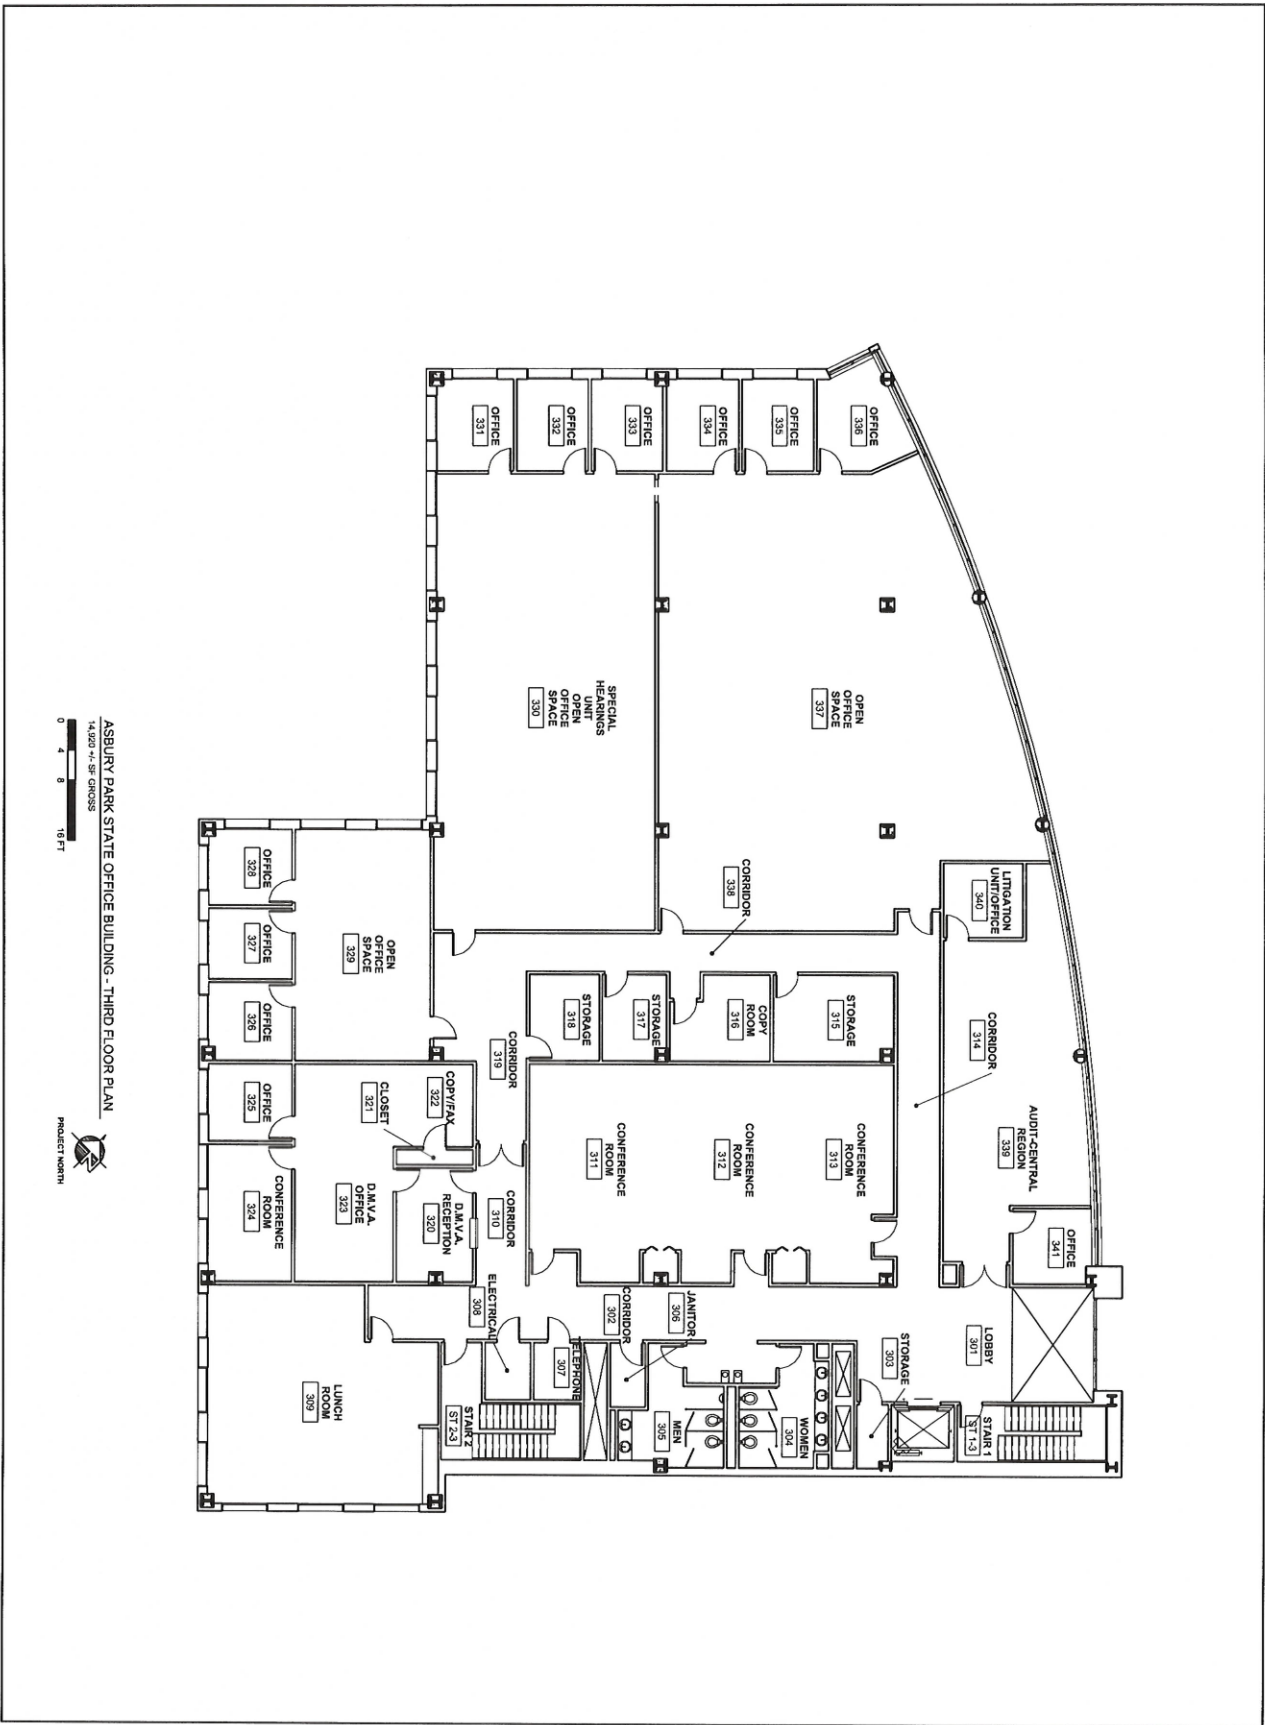

architects planners + interior designers 30 north dougherty avenue somererville, new jersey 08876 7th floor alpha building 1 south third street camden, pennsylvania 18642 www.asarchitect.com		USA	
DPMC A1185-00 FACILITY ASSESSMENT STUDY FOR DEPARTMENT OF TREASURY BUILDINGS, VARIOUS LOCATIONS FOR THE STATE OF NEW JERSEY - DEPARTMENT OF TREASURY DIVISION OF PROPERTY MANAGEMENT AND CONSTRUCTION TRENTON, NEW JERSEY			
Drawing Title: SECOND FLOOR PLAN Building: STATE OFFICE BUILDING ASBURY PARK USA Project No.: 2014-114 Date: 05.22.15			



DPMC A1185-00
FACILITY ASSESSMENT STUDY
FOR
DEPARTMENT OF TREASURY BUILDINGS, VARIOUS LOCATIONS
FOR THE
STATE OF NEW JERSEY - DEPARTMENT OF TREASURY
DIVISION OF PROPERTY MANAGEMENT AND CONSTRUCTION
TRENTON, NEW JERSEY



architects planners
+ interior designers

30 north doughty avenue
somerville, new jersey 08876
7th floor alpha building
1 south third street
allentown, pennsylvania 18102
www.usaarchitect.com