



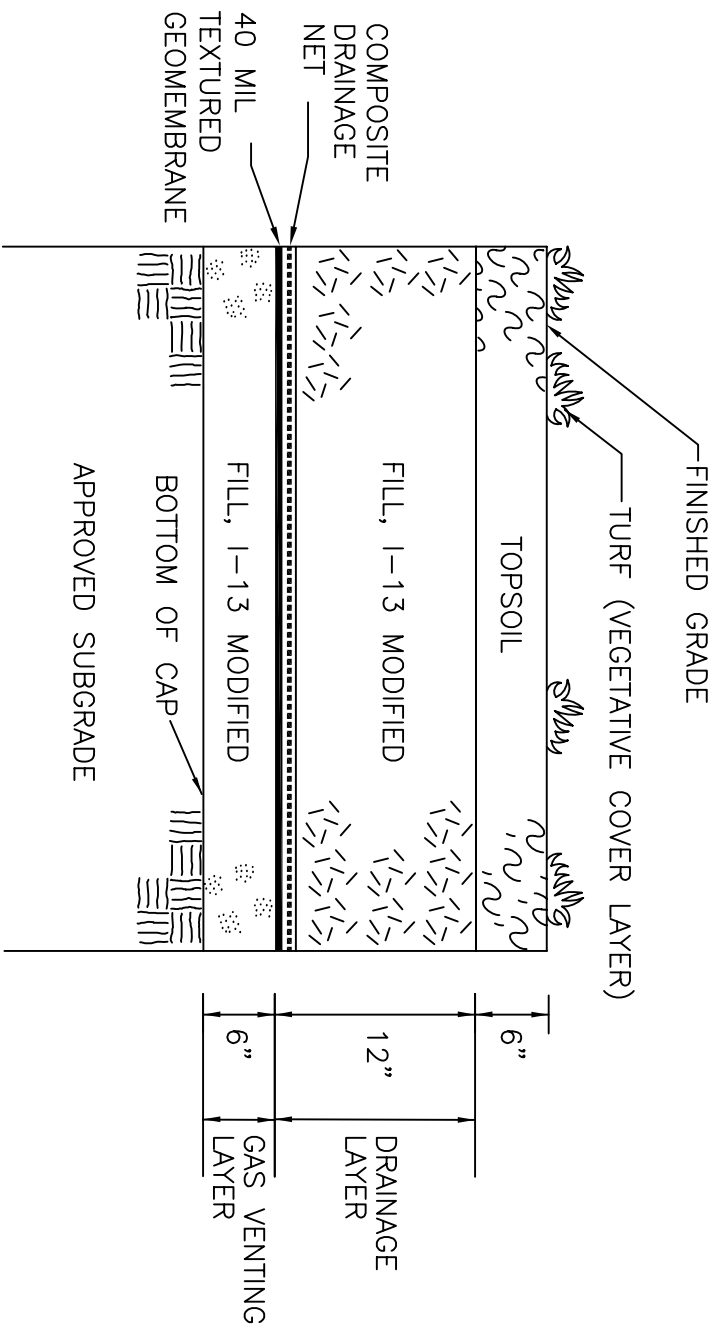



1
36 55 / NOT TO SCALE

TYPICAL LANDFILL CAP

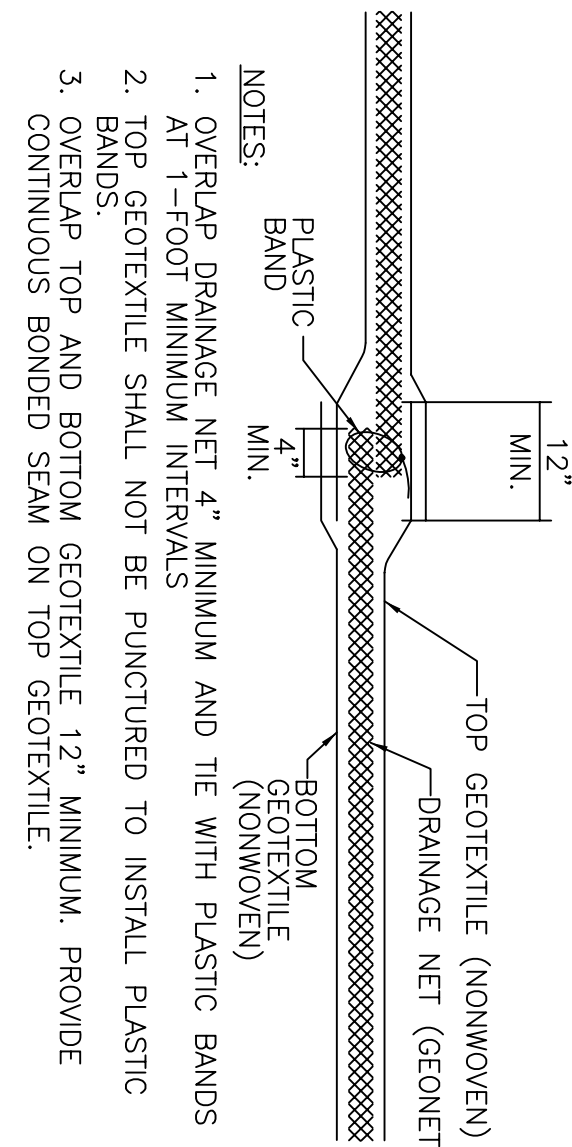


2
55 55 / NOT TO SCALE

GEOCOMPOSITE DRAINAGE LAYER SPLICE

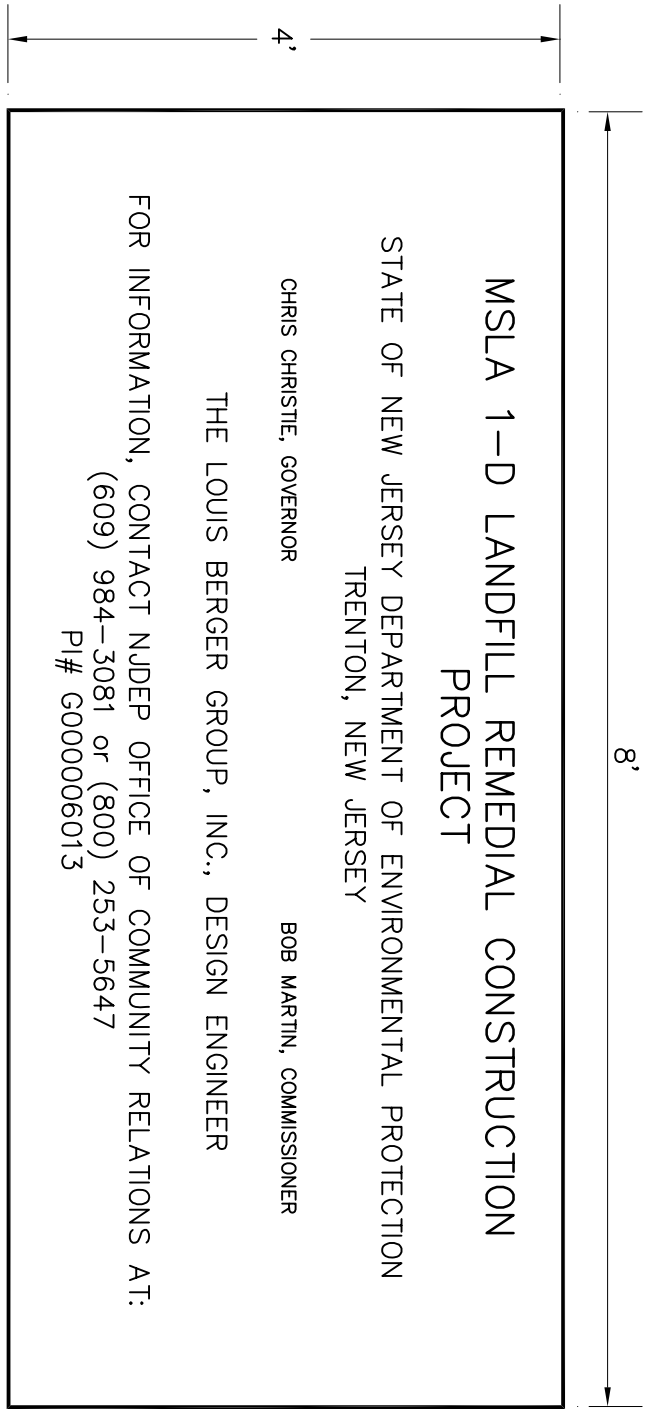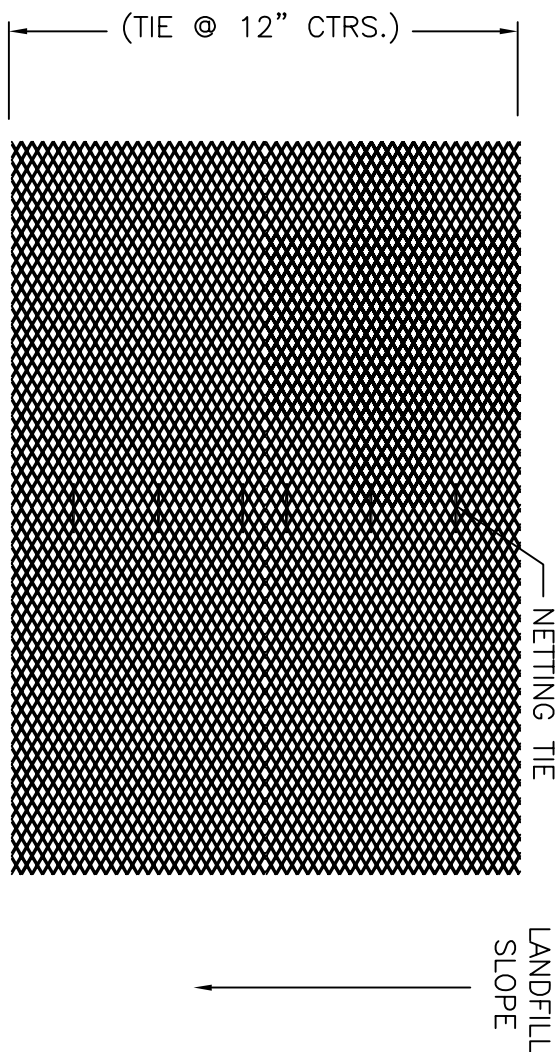

NOTE:
PROJECT SIGN TO BE MOUNTED ON 4"x4" TREATED WOOD POSTS. BOTTOM OF SIGN TO BE 4" ABOVE GRADE. POSTS TO BE INSTALLED MIN. 3' DEEP BELOW GRADE. CONTRACTOR TO PROVIDE SHOP DRAWING FOR APPROVAL.

"PROJECT" SIGN
1 REQUIRED
BLUE LETTERS / BLUE BORDER
ON WHITE BACKGROUND


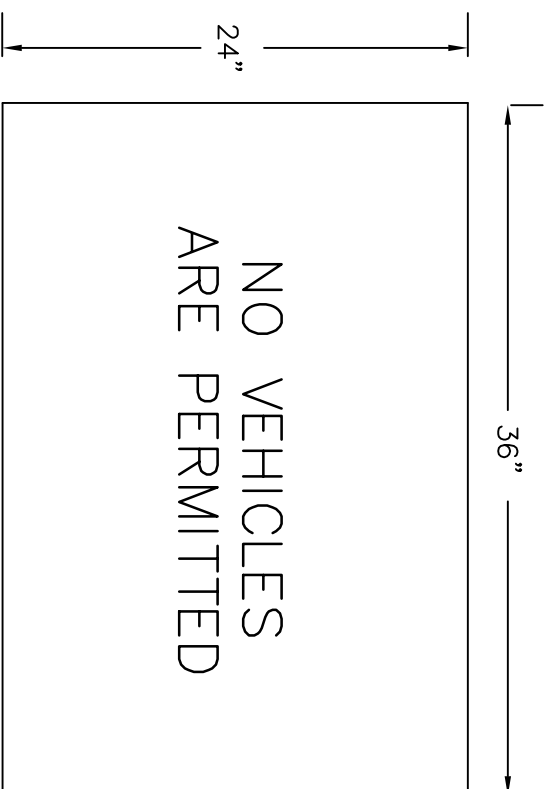


"NO VEHICLES PERMITTED" SIGN (2 REQUIRED)

NOTE:
THE TWO "NO VEHICLES ARE PERMITTED" SIGNS SHALL BE SPACED AT LEAST 10 FEET. ENDS OF THE GAS LINE BRM LOCATED ALONG THE EASTERN SIDE OF THE LANDFILL.



4
35 55 / NOT TO SCALE

PROJECT SIGN

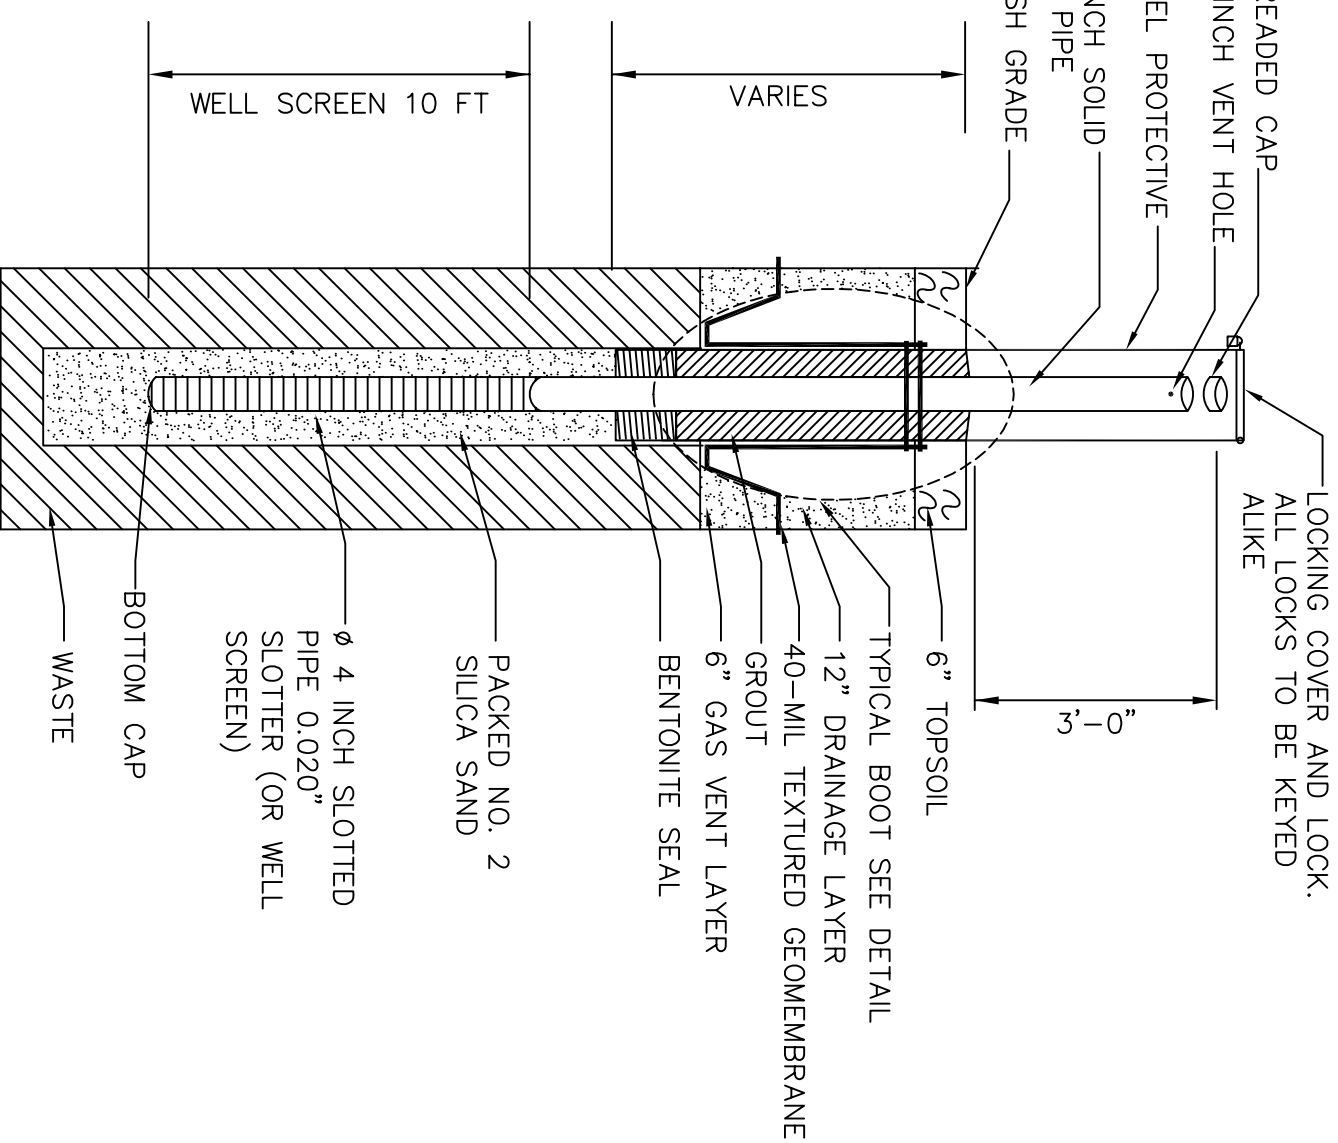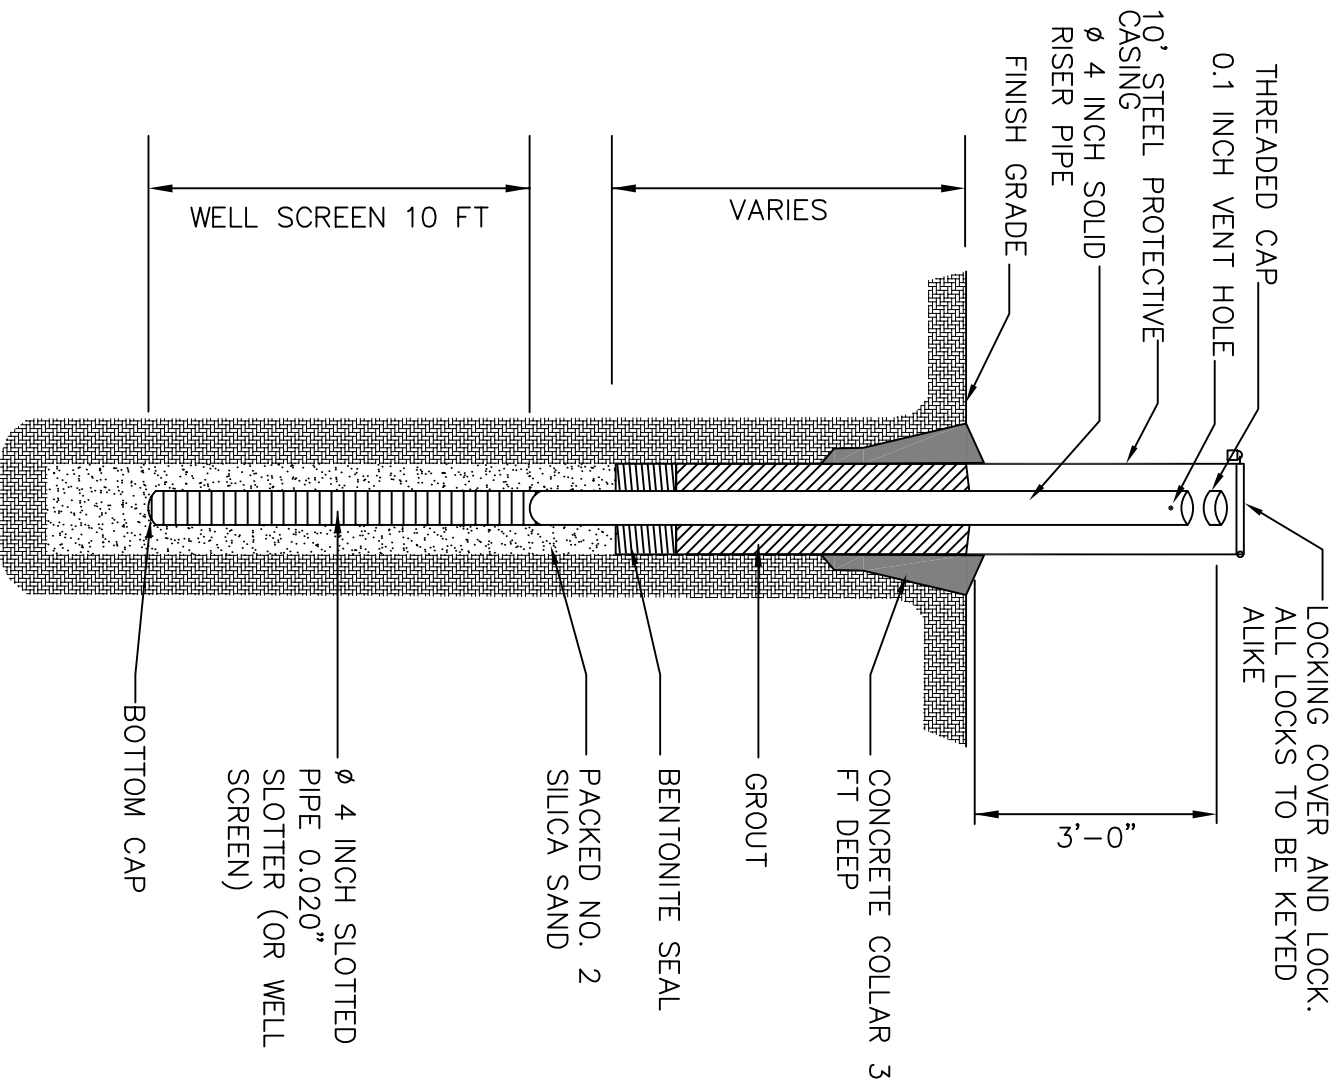


6
36 55 / NOT TO SCALE

ON-LANDFILL MONITORING WELL CONSTRUCTION

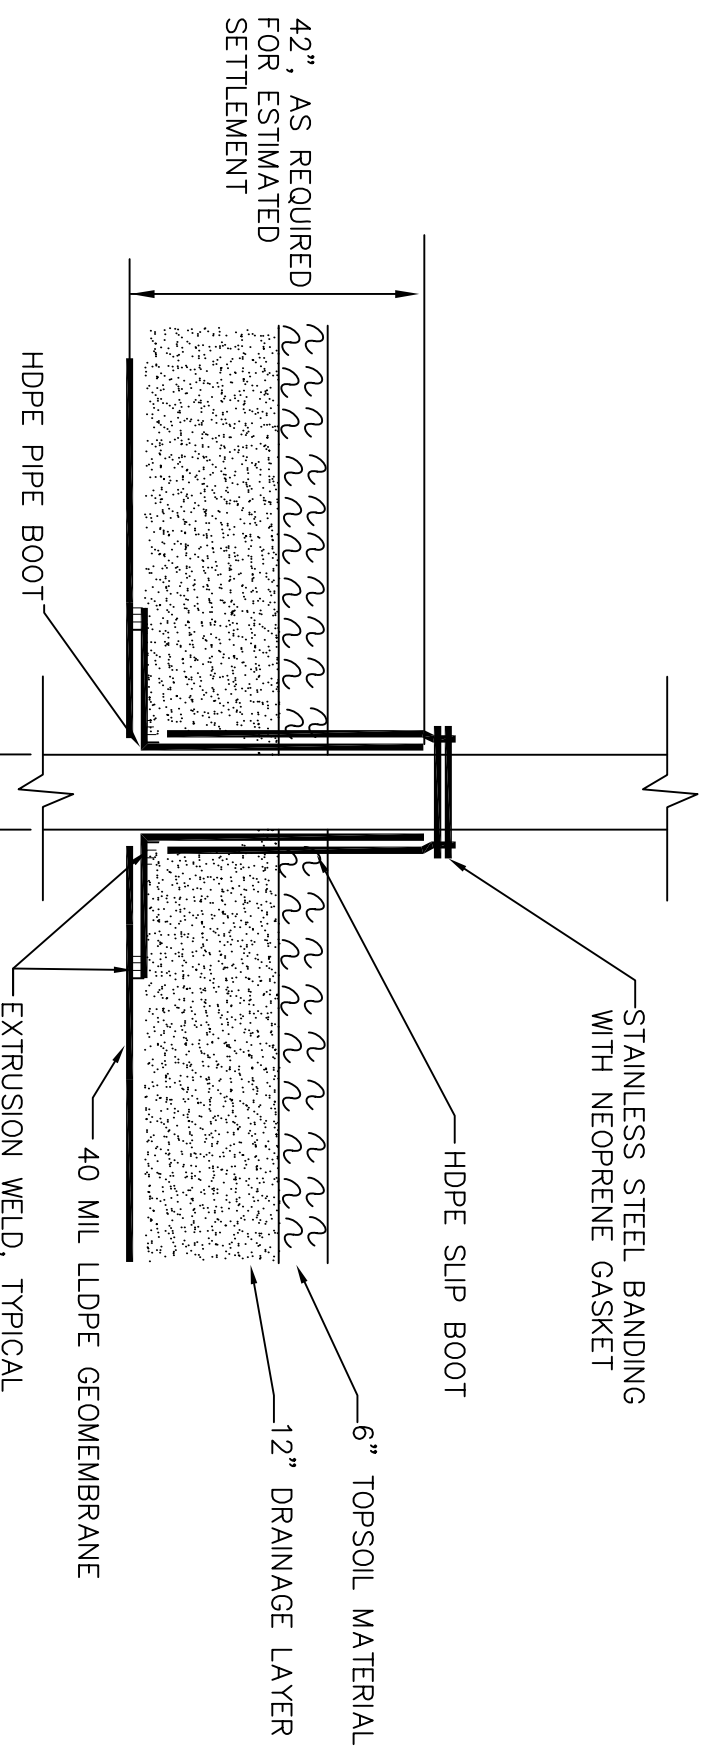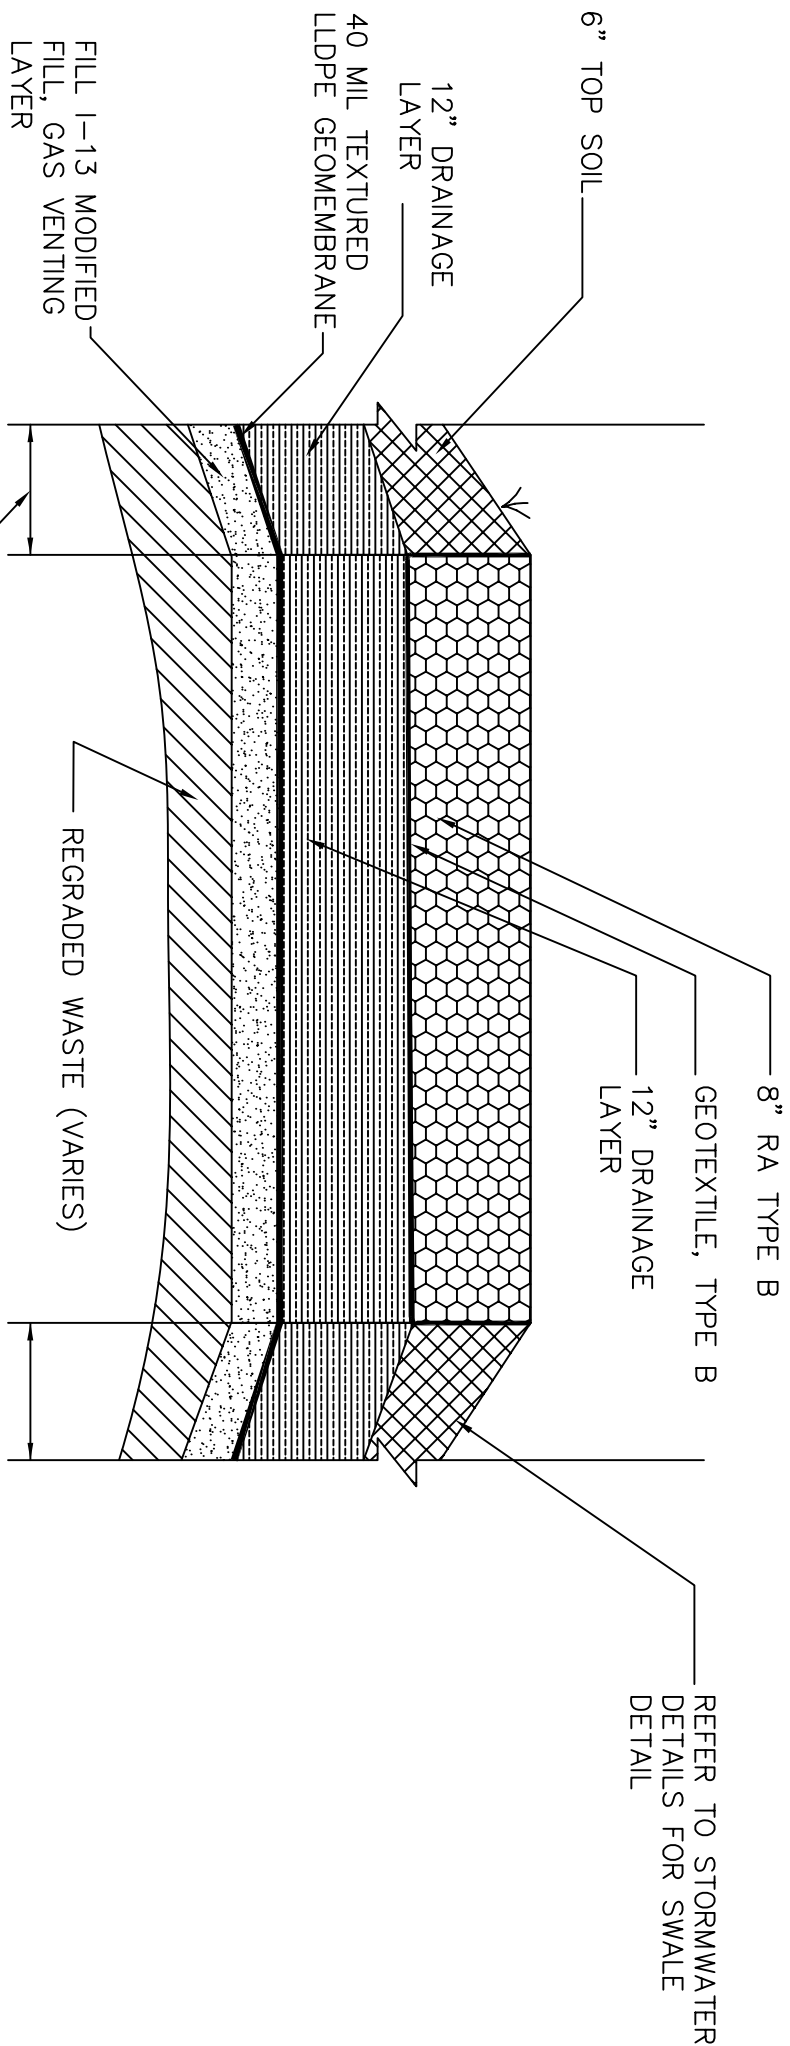

MODIFY WELL AS FOLLOWS:
1. REMOVE EXISTING PROTECTIVE CASING.
2. EXTEND OR CUT EXISTING RISER.
3. REINSTALL PROTECTIVE CASING.

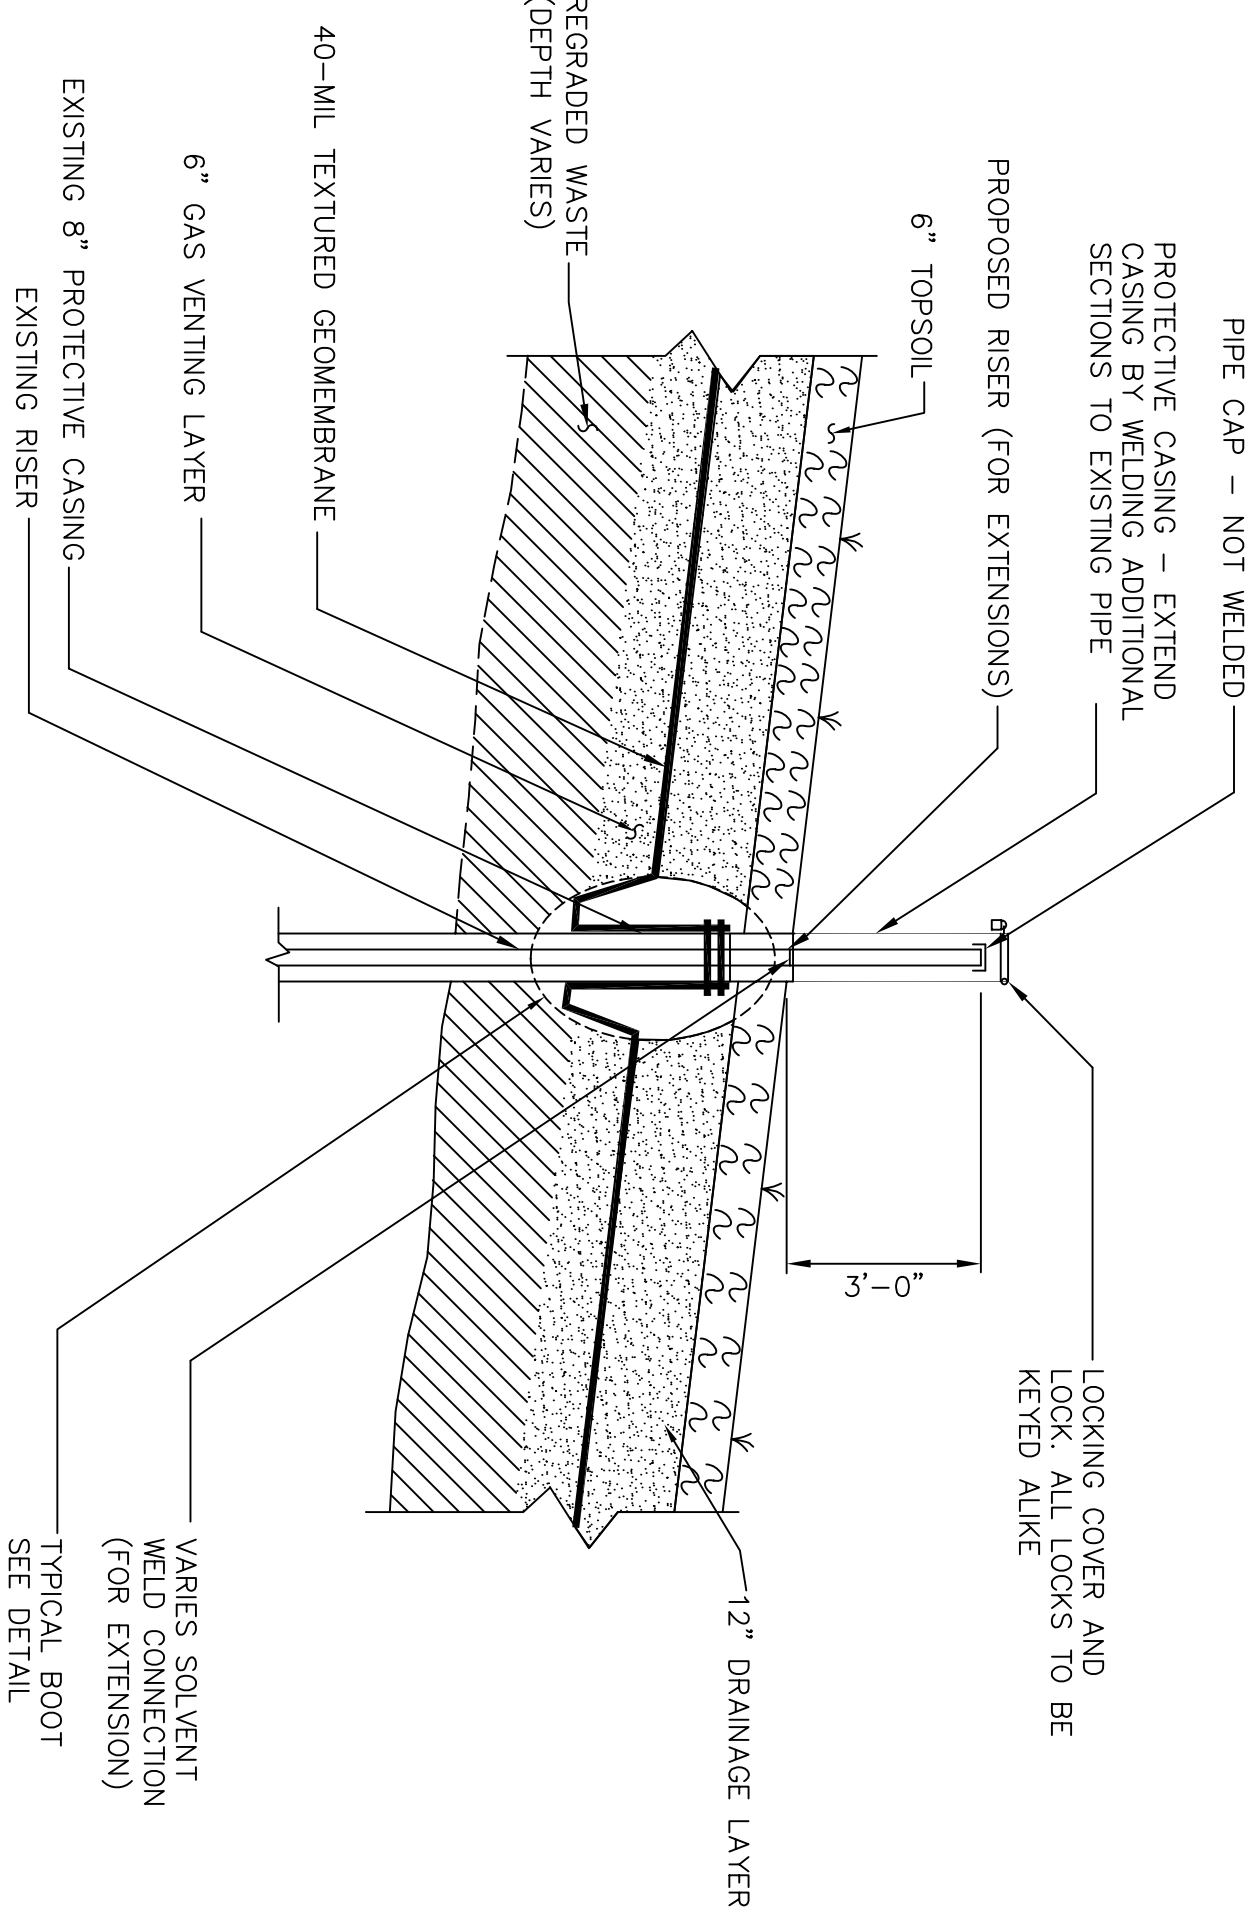



NEW JERSEY DEPARTMENT OF ENVIRONMENTAL PROTECTION

MSLA 1-D LANDFILL KEARNY, NEW JERSEY

LANDFILL CLOSURE PROJECT

CIVIL DETAILS SHEET 1 OF 7

C	
B	
A	9/14/12
No.	DATE

CHRISTOPHER E. CORLISS
N.J. PROFESSIONAL ENGINEER
LIC. NO. 24G0044822
CERTIFICATE OF AUTHORIZATION
246A27933700

	THE LOUIS BERGER GROUP, INC. 412 MOUNT KEMBLE AVE. MORRISTOWN, NEW JERSEY 07962	DRAWN BY: JK
SCALE: AS SHOWN	DATE: SEPTEMBER 14, 2012	CHECKED BY: DM
	PROJECT NO.: KT 323P0	APPROVED BY: CC
		SHEET NO.: 55 OF 78