





Local Rural Road from Chualar Interchange to Abbott Interchange

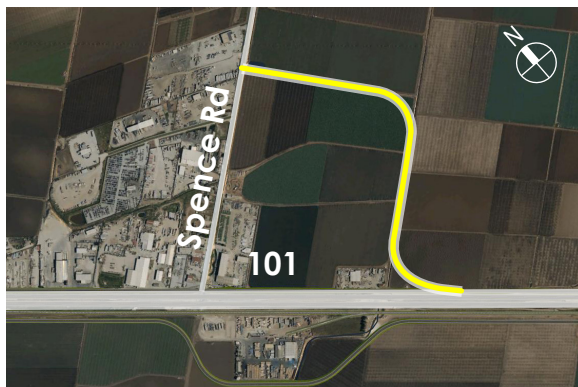


Local Rural Road Spur in the Spence Road Commercial Area

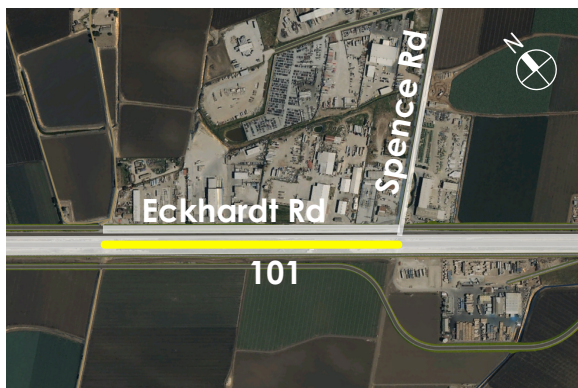


Local Rural Road in the Spence Road Commercial Area


E^{1a}

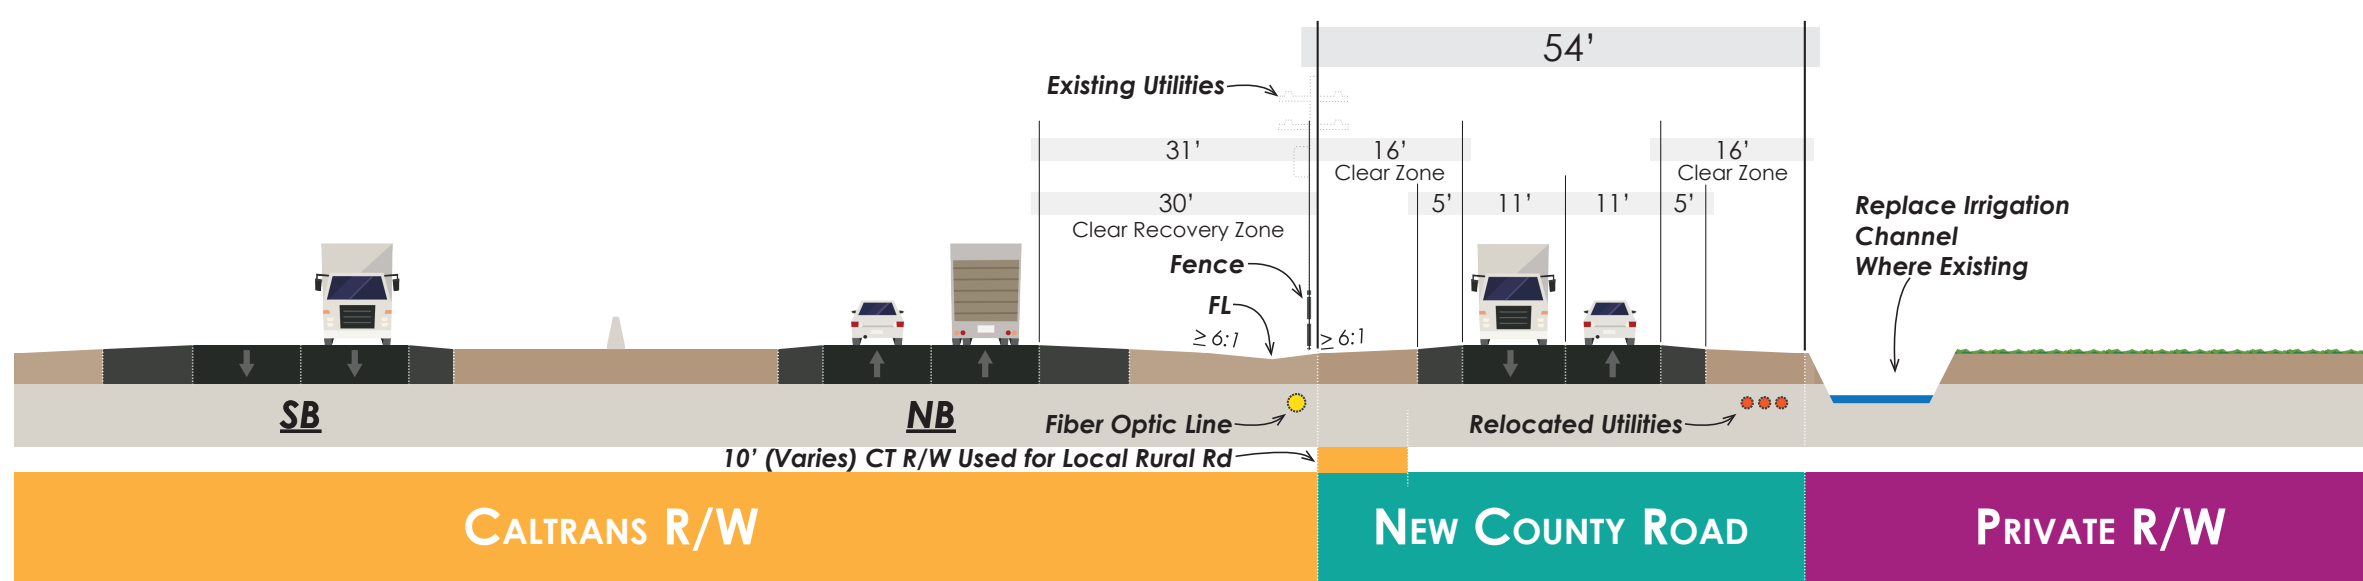

E^{1b}

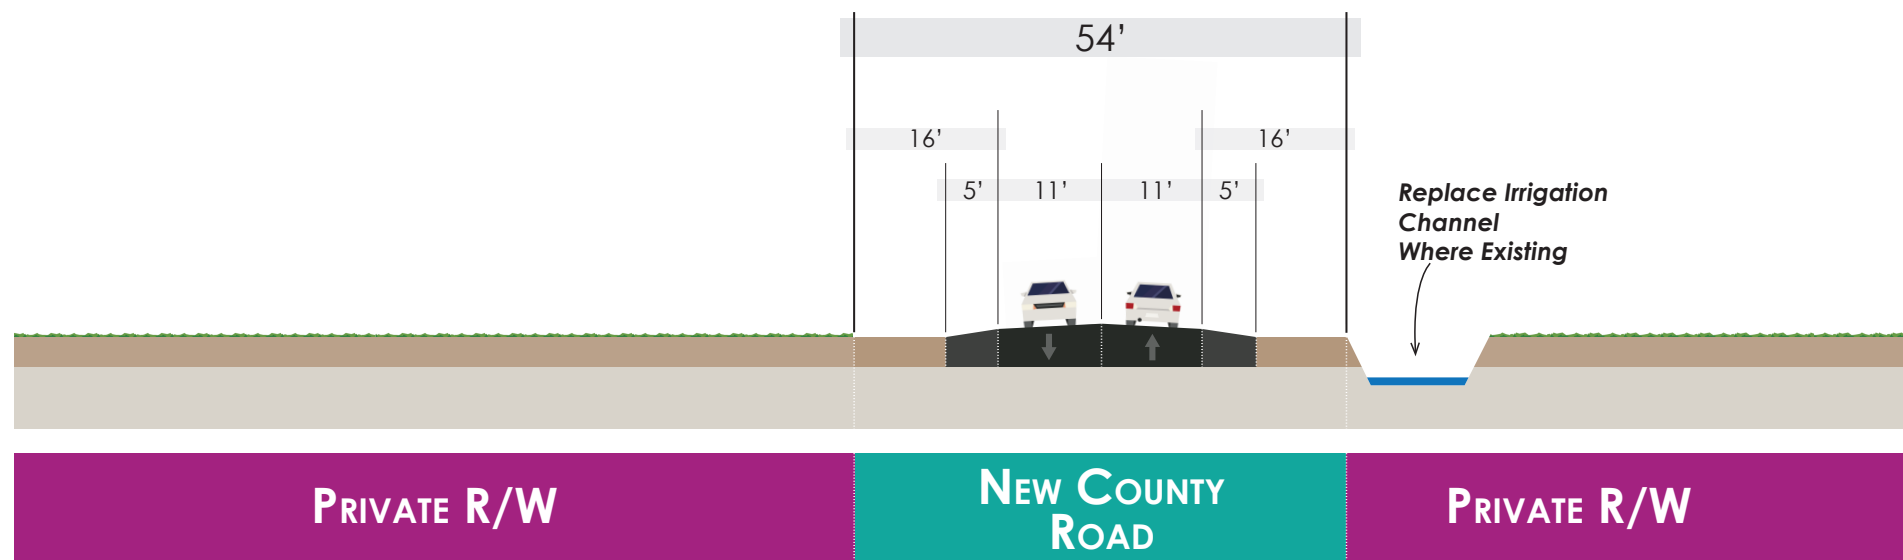

E^{1c}

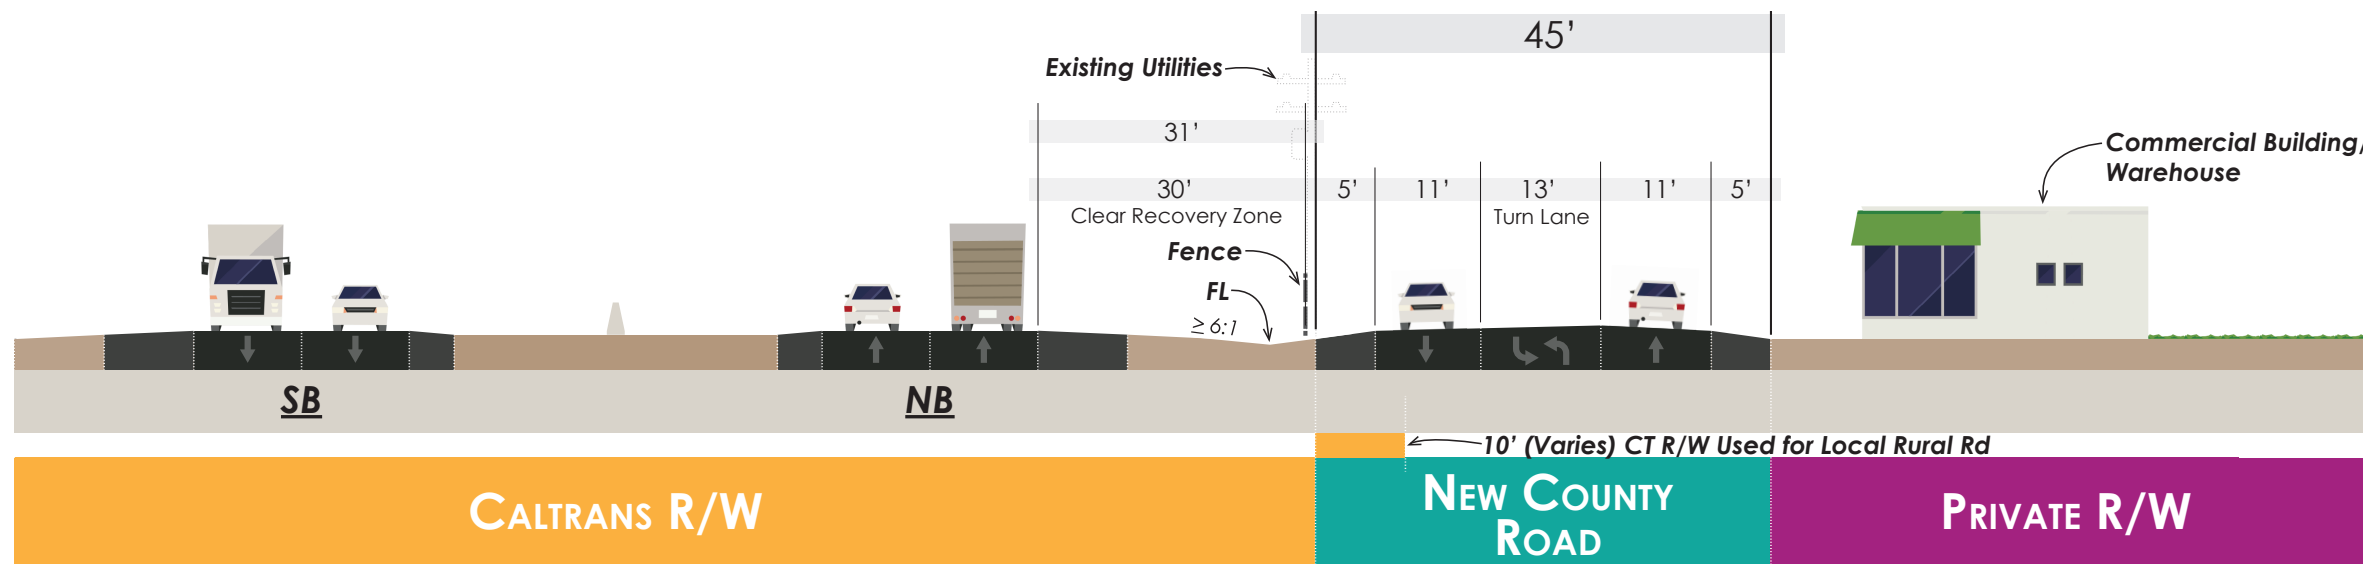

US 101 - SOUTH OF SALINAS CORRIDOR IMPROVEMENT PROJECT (LONG TERM)


East Side - Roadway Sections: Alternatives 1 & 2

October 17, 2025

Prepared by District 5 Landscape Architecture



Local Rural Road from Chualar Interchange to Potter Commercial

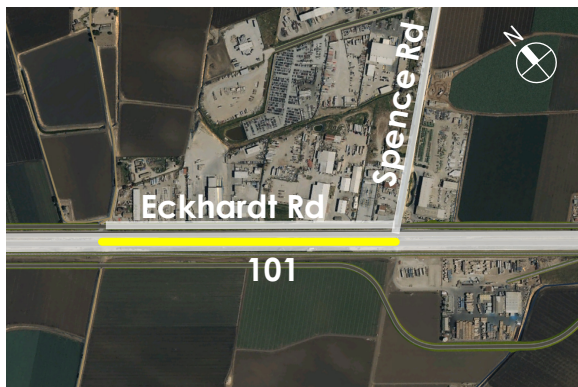


Local Rural Road in the Spence Road Commercial Area




Local Rural Road from Potter to Abbott Interchange


E2a

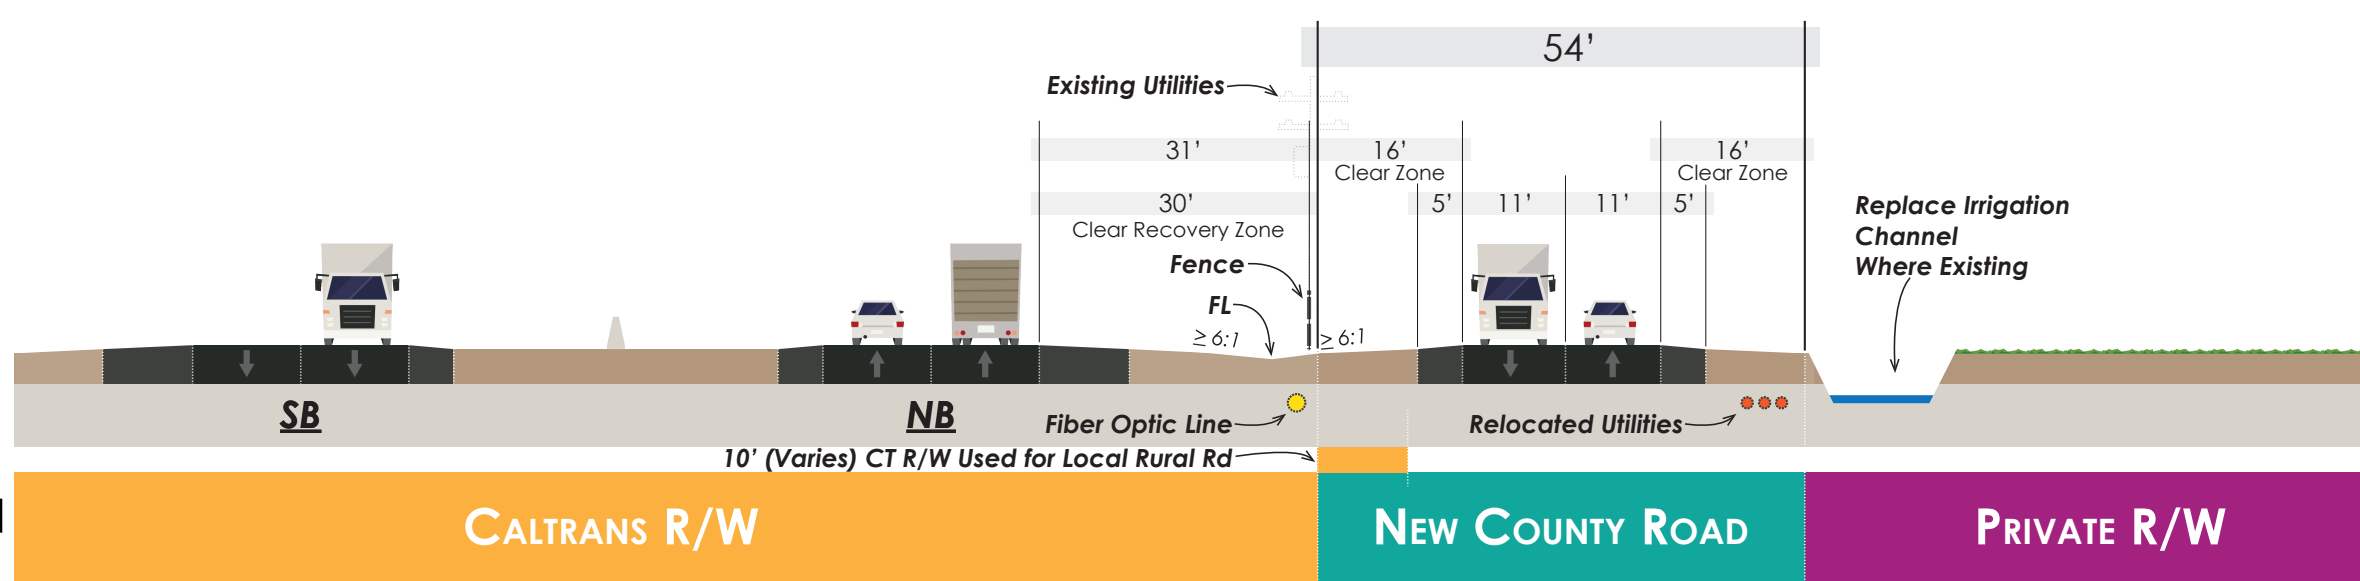

E2b

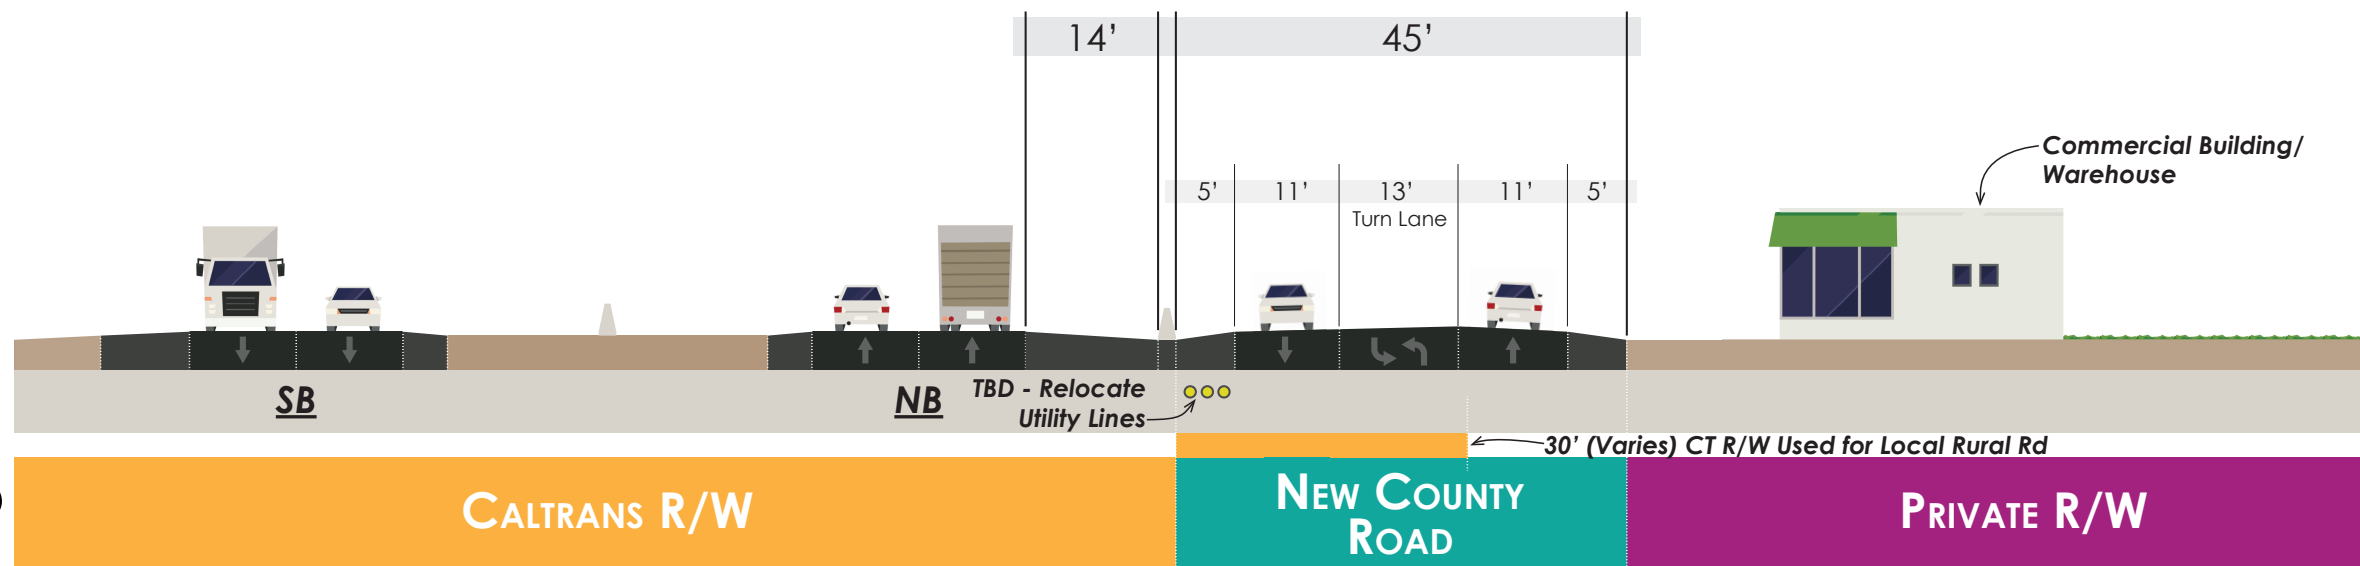

E2c

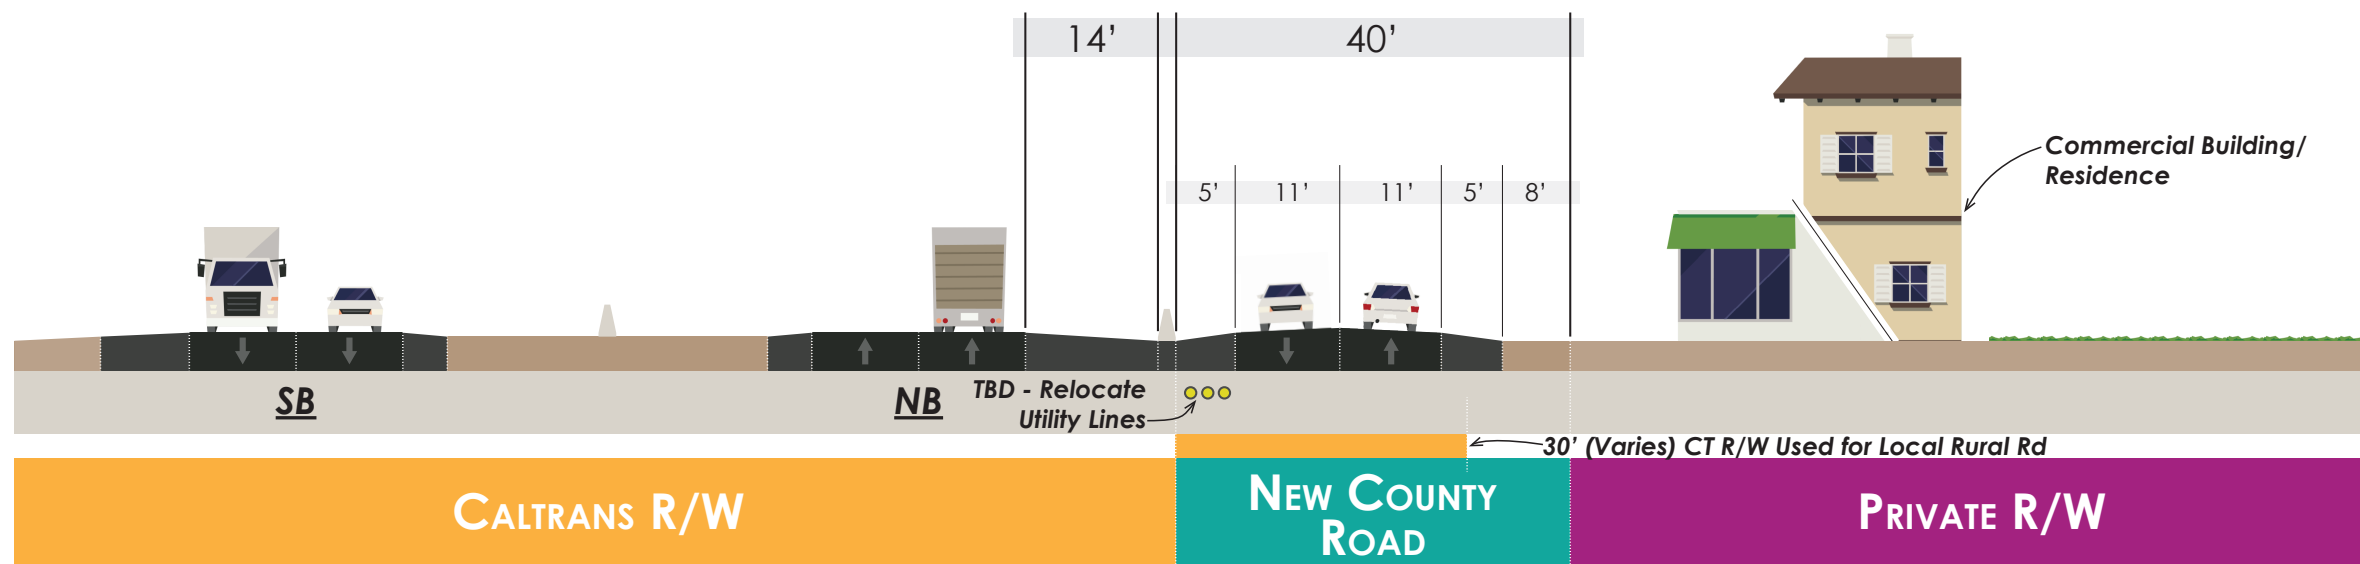

US 101 - SOUTH OF SALINAS CORRIDOR IMPROVEMENT PROJECT (LONG TERM)

East Side - Roadway Sections: Alternatives 3 & 4

October 17, 2025

Prepared by District 5 Landscape Architecture