


EXHIBIT 2




2 EXISTING REFLECTED CEILING
A-100 | 1/4" = 1'-0"

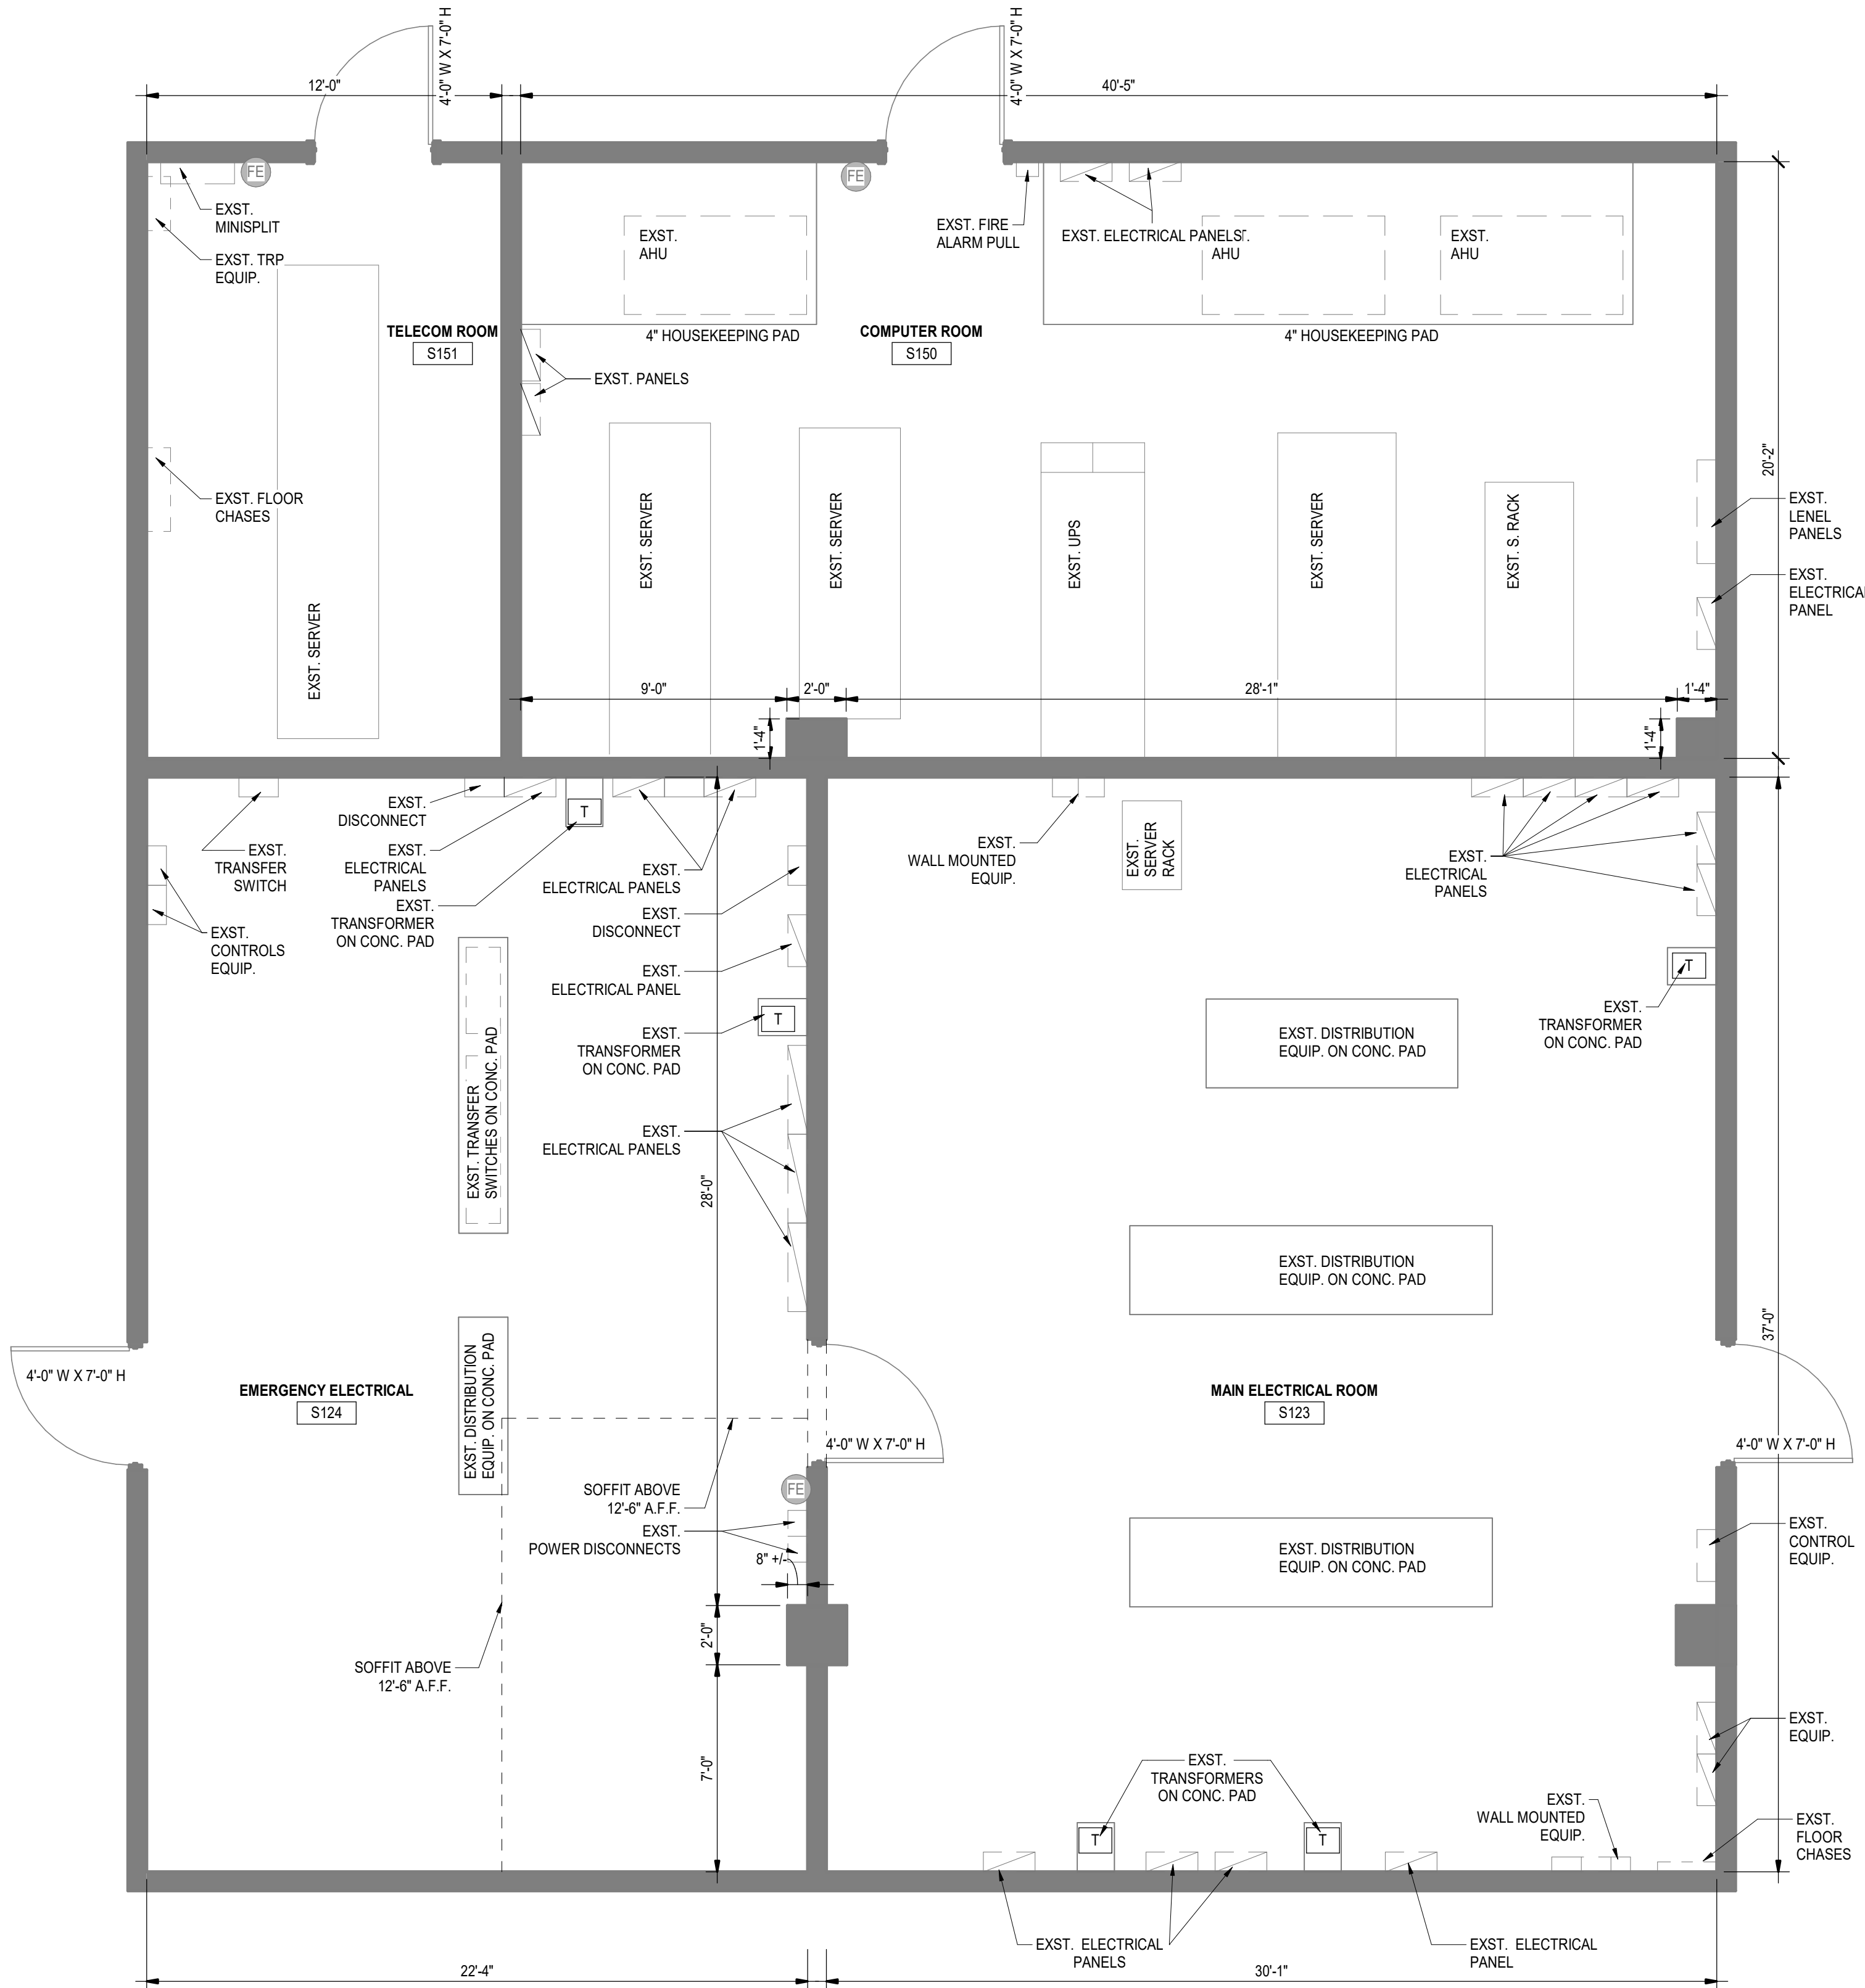

1 EXISTING FLOOR PLAN
A-100 | 1/4" = 1'-0"

RCP TAG

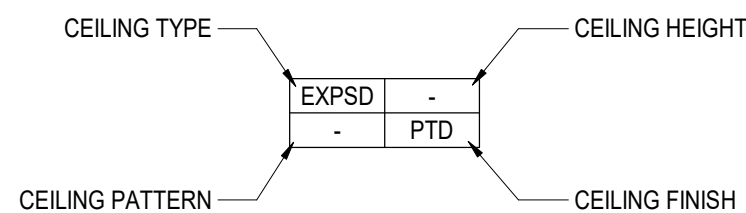

CEILING TYPE LEGEND

- ACT-03 24" X 48" EXISTING ACOUSTICAL CEILING
- GYP EXISTING GYP CEILING
- EXPSD EXISTING EXPOSED CEILING

LIGHTING FIXTURES LEGEND

- 2X4 EXISTING LIGHT FIXTURE
- EXISTING HIGH-BAY LIGHT FIXTURE
- EXISTING SPRINKLER HEAD
- EXISTING CEILING MOUNTED DETECTOR/SENSOR
- EXISTING CEILING MOUNTED FIRE ALARM/DETECTION
- EXISTING FIRE EXTINGUISHER
- EXISTING RETURN AIR TERMINAL
- EXISTING SUPPLY AIR TERMINAL

THESE PLANS AND DIMENSIONS ARE BASED ON CASUAL VISUAL
OBSERVATIONS AND MEASUREMENTS. ALL MEASUREMENTS ARE
TO BE FIELD VERIFIED PRIOR TO ANY FABRICATION OR
INSTALLATION. EQUIPMENT NAMES ARE ASSUMPTIONS AND MAY
NOT REFLECT PROPER NOMENCLATURE.