


DATE	NO	DESCRIPTION
12/21/07		MECHANICAL/ELECTRICAL BID PACKAGE RELEASE
03/05/08	AS1 #005	OWNER REVISIONS
03/28/08		BALANCE OF REMAINING BID PACKAGES
RELEASE		

SHEET TITLE		
DESIGN	DRAWN	LOD
CHECKED		
SECURITY CEILING PLANS AREAS "A" & "B"		

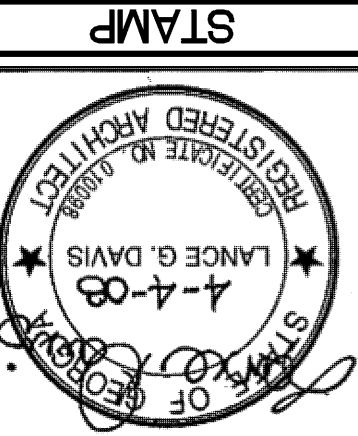

Precision Planning, Inc.
planners, engineers, architects & surveyors
P.O. Box 2210
400 Pike Boulevard
Lawrenceville, GA 30046-2210
(770) 962-8000 or (770) 338-8000
(Fax) (770) 822-5990






SECURITY CEILING PRECAST FLANKS


SLIGHTLY - REFER TO A31 AND A32 - CONTRACTOR TO COORDINATE ALL STRUCTURE MECHANICAL INSULATION AND FIRE PROTECTION INSTALLATION AROUND SUTURE.

SLIGHTLY - REFER TO A31 AND A32 - CONTRACTOR TO COORDINATE ALL STRUCTURE MECHANICAL INSULATION AND FIRE PROTECTION INSTALLATION AROUND SUTURE.

PARTITION EXTENDING FROM FINISH FLOOR TO UNDERSIDE OF ROOF DECK OR TOP OF PARAPET.

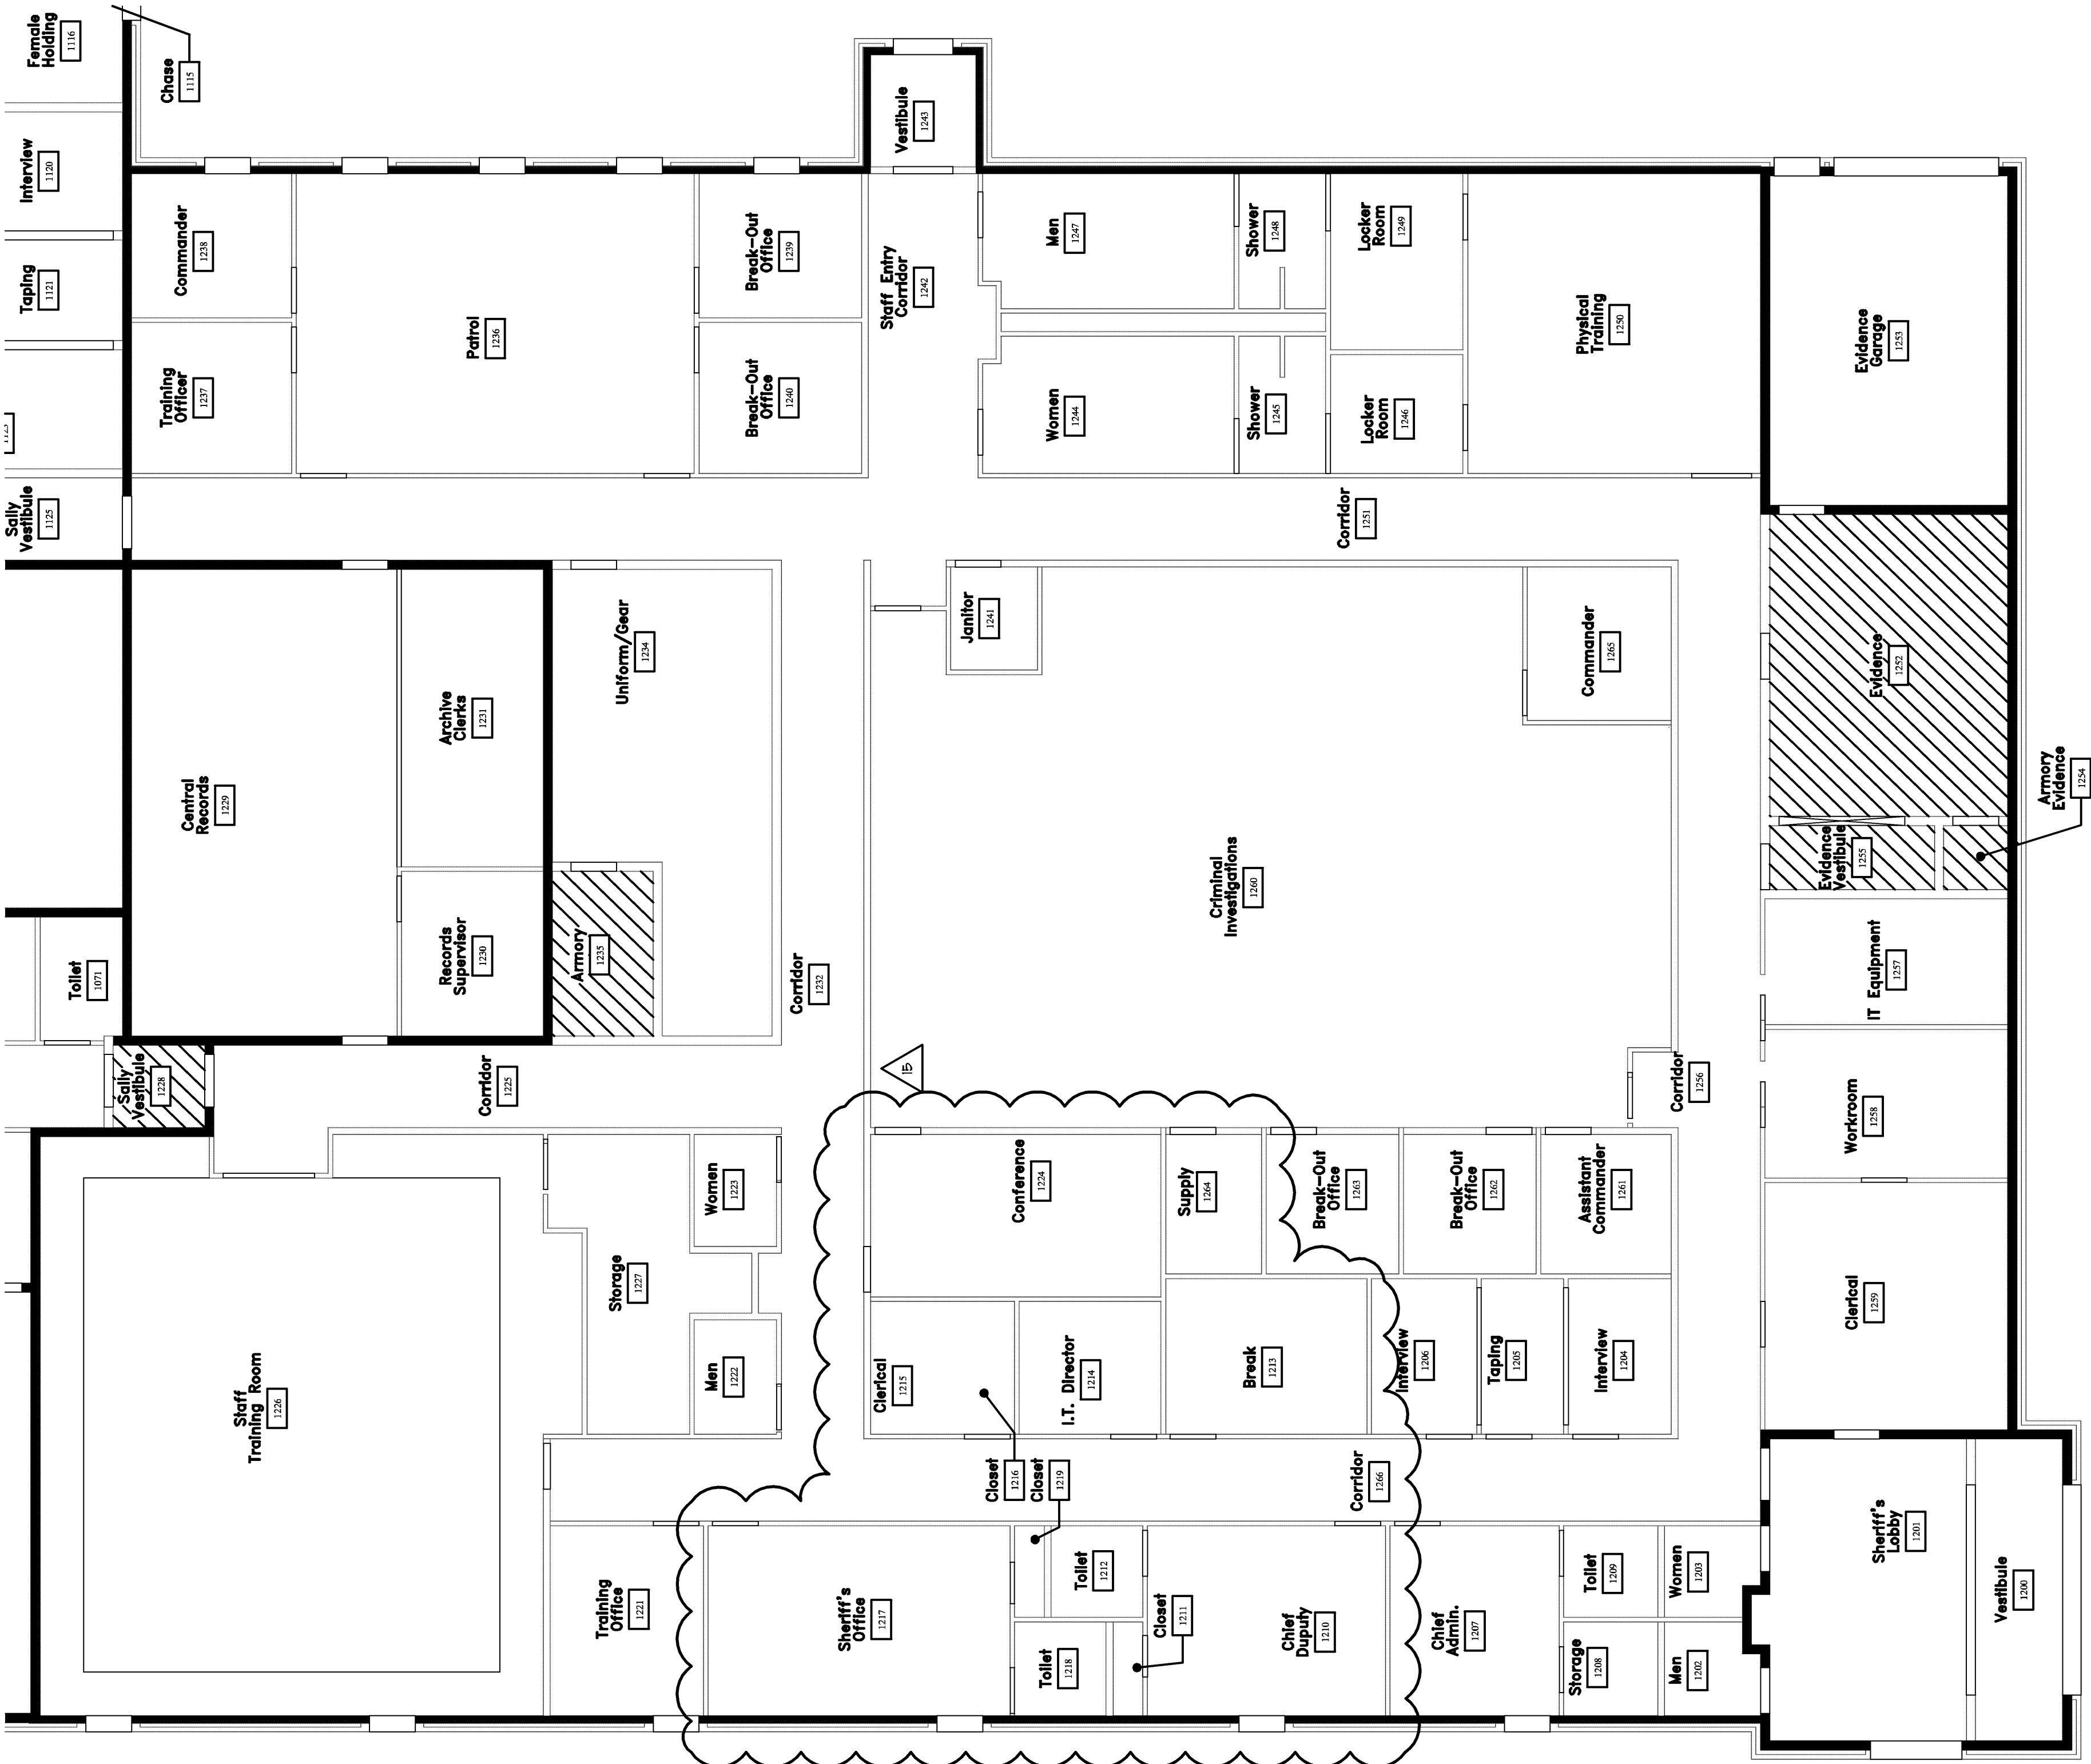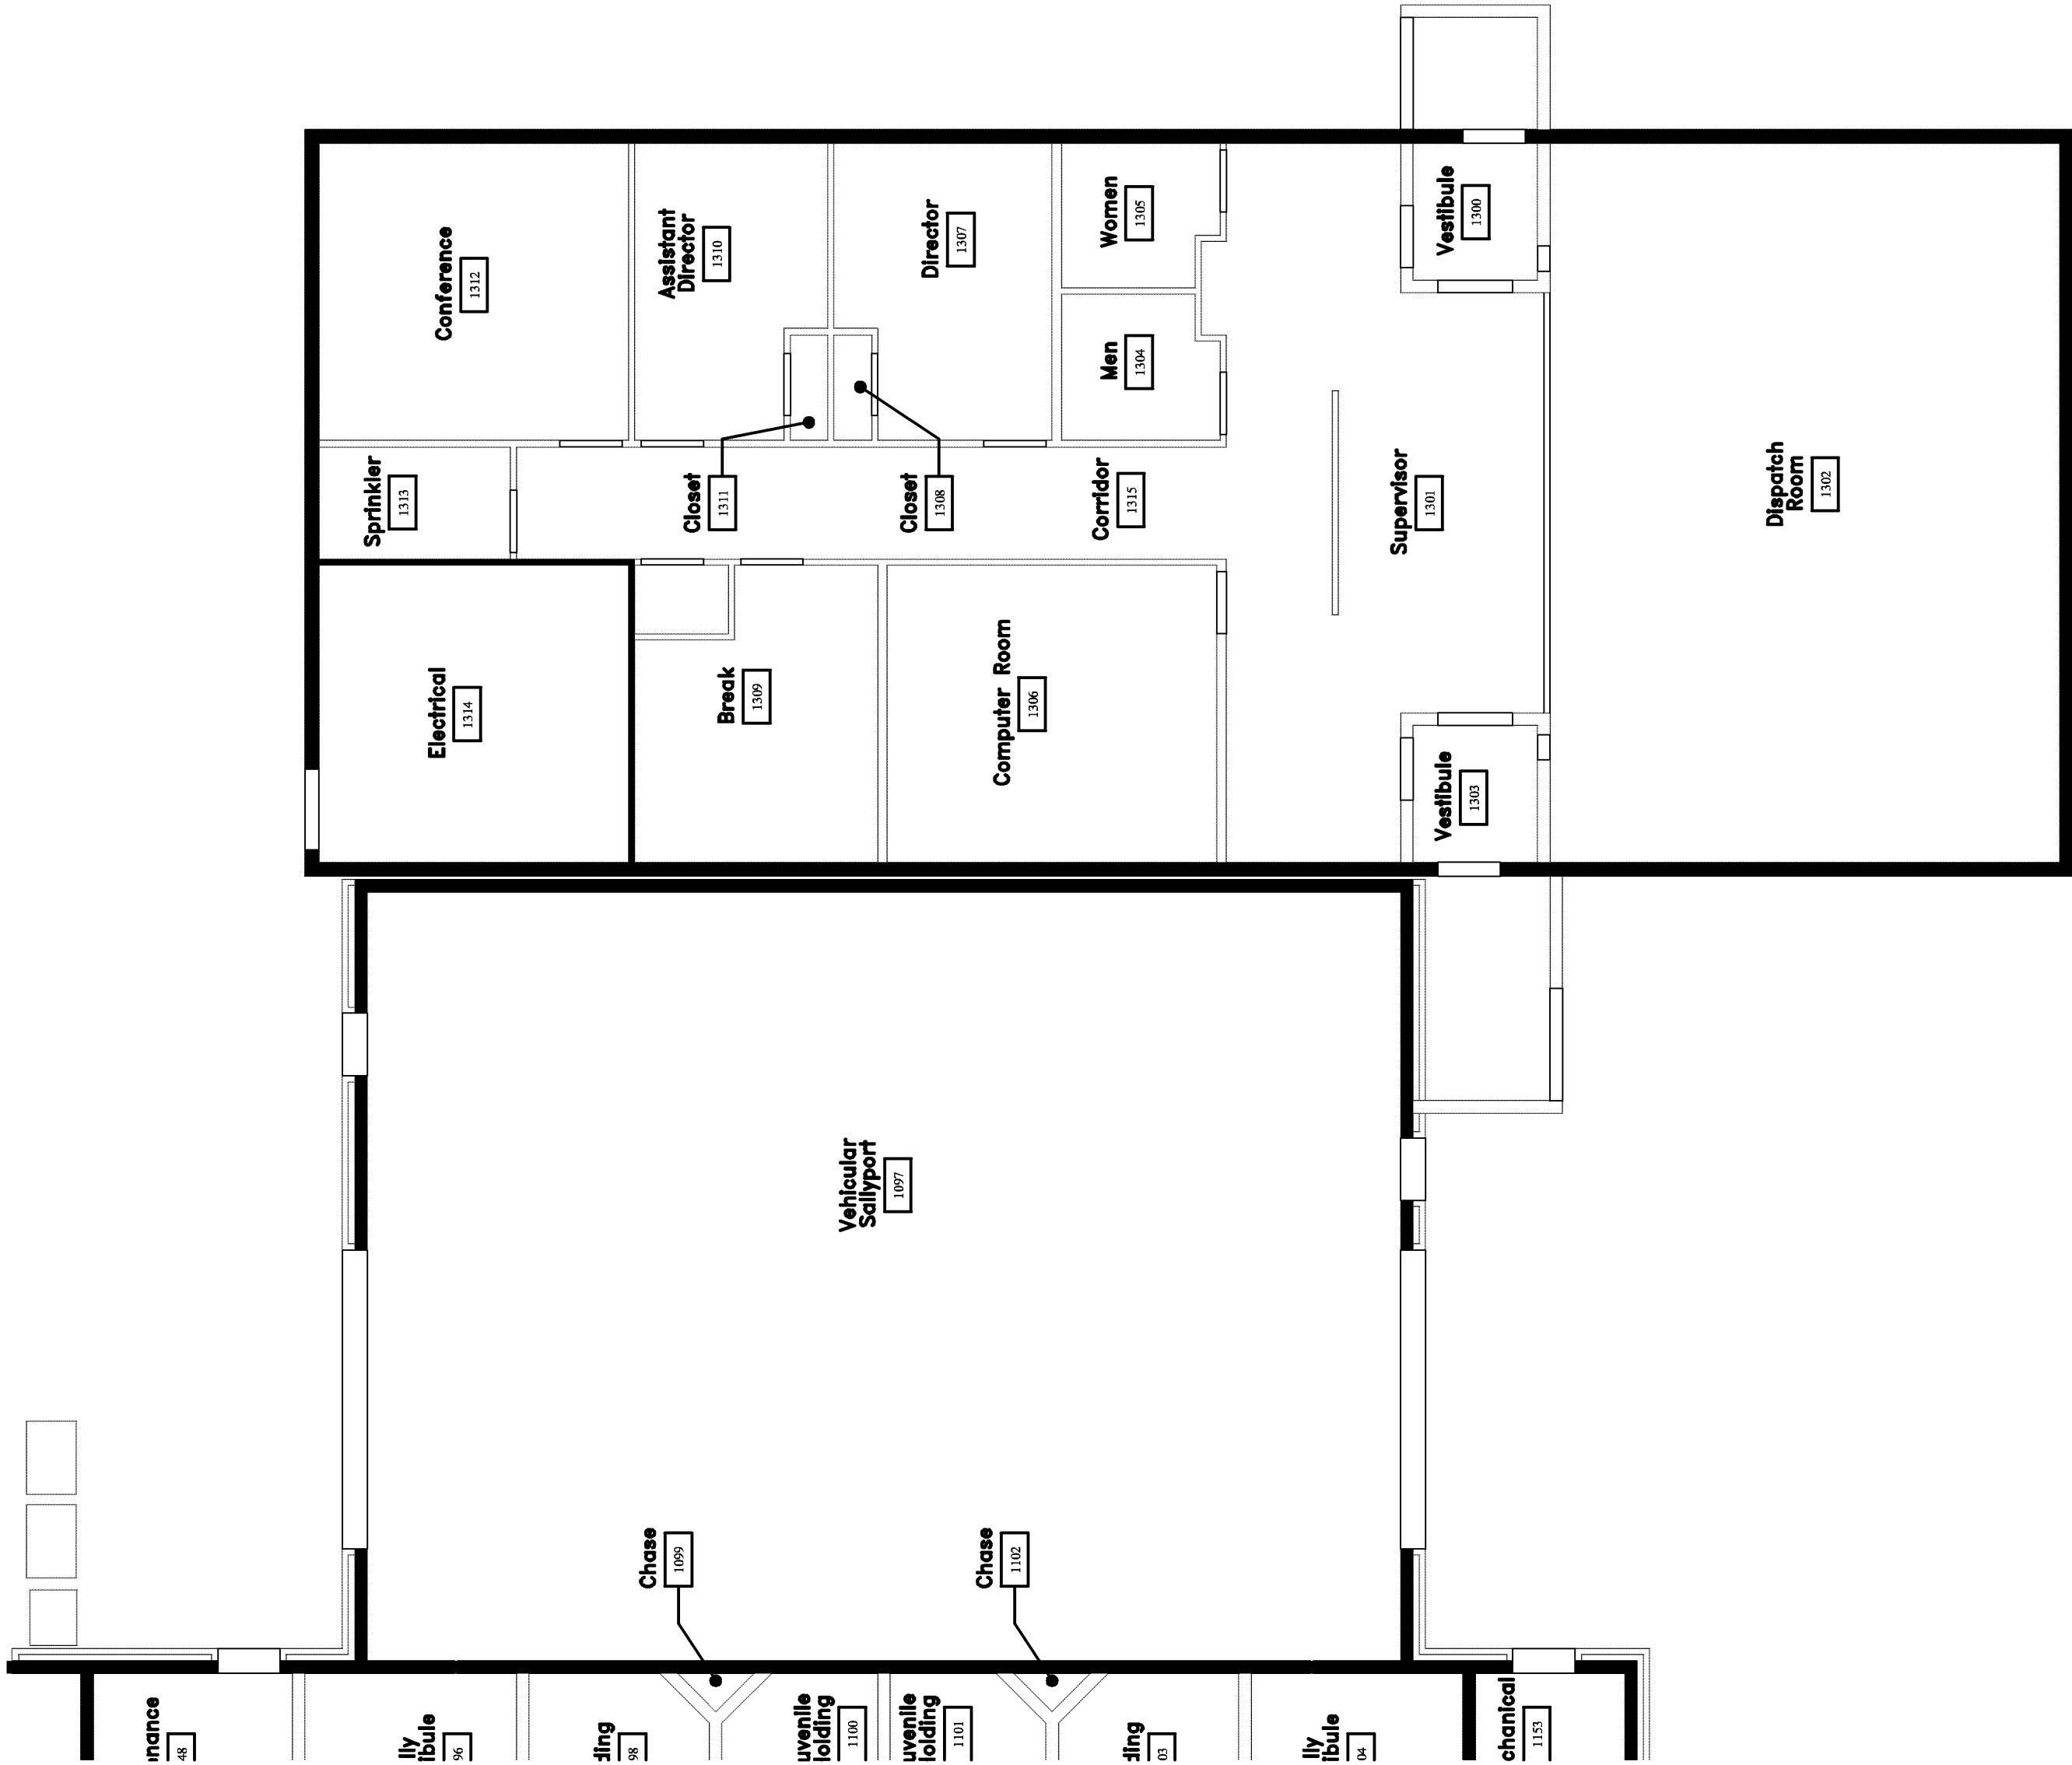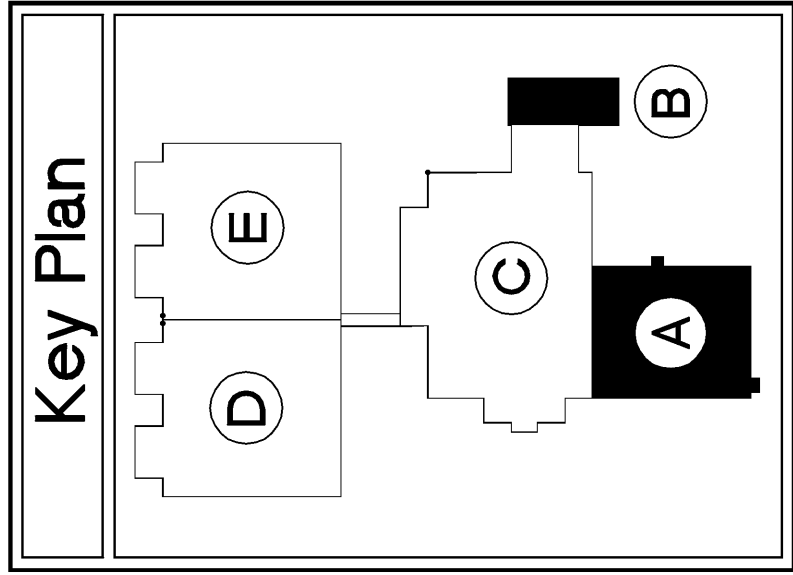

Security Ceiling Plan Area "B"

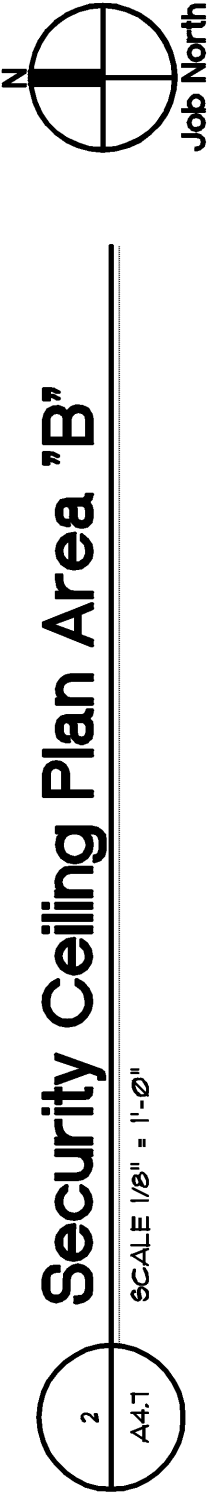

Security Ceiling Plan Area "A"

