
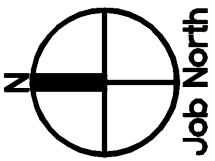
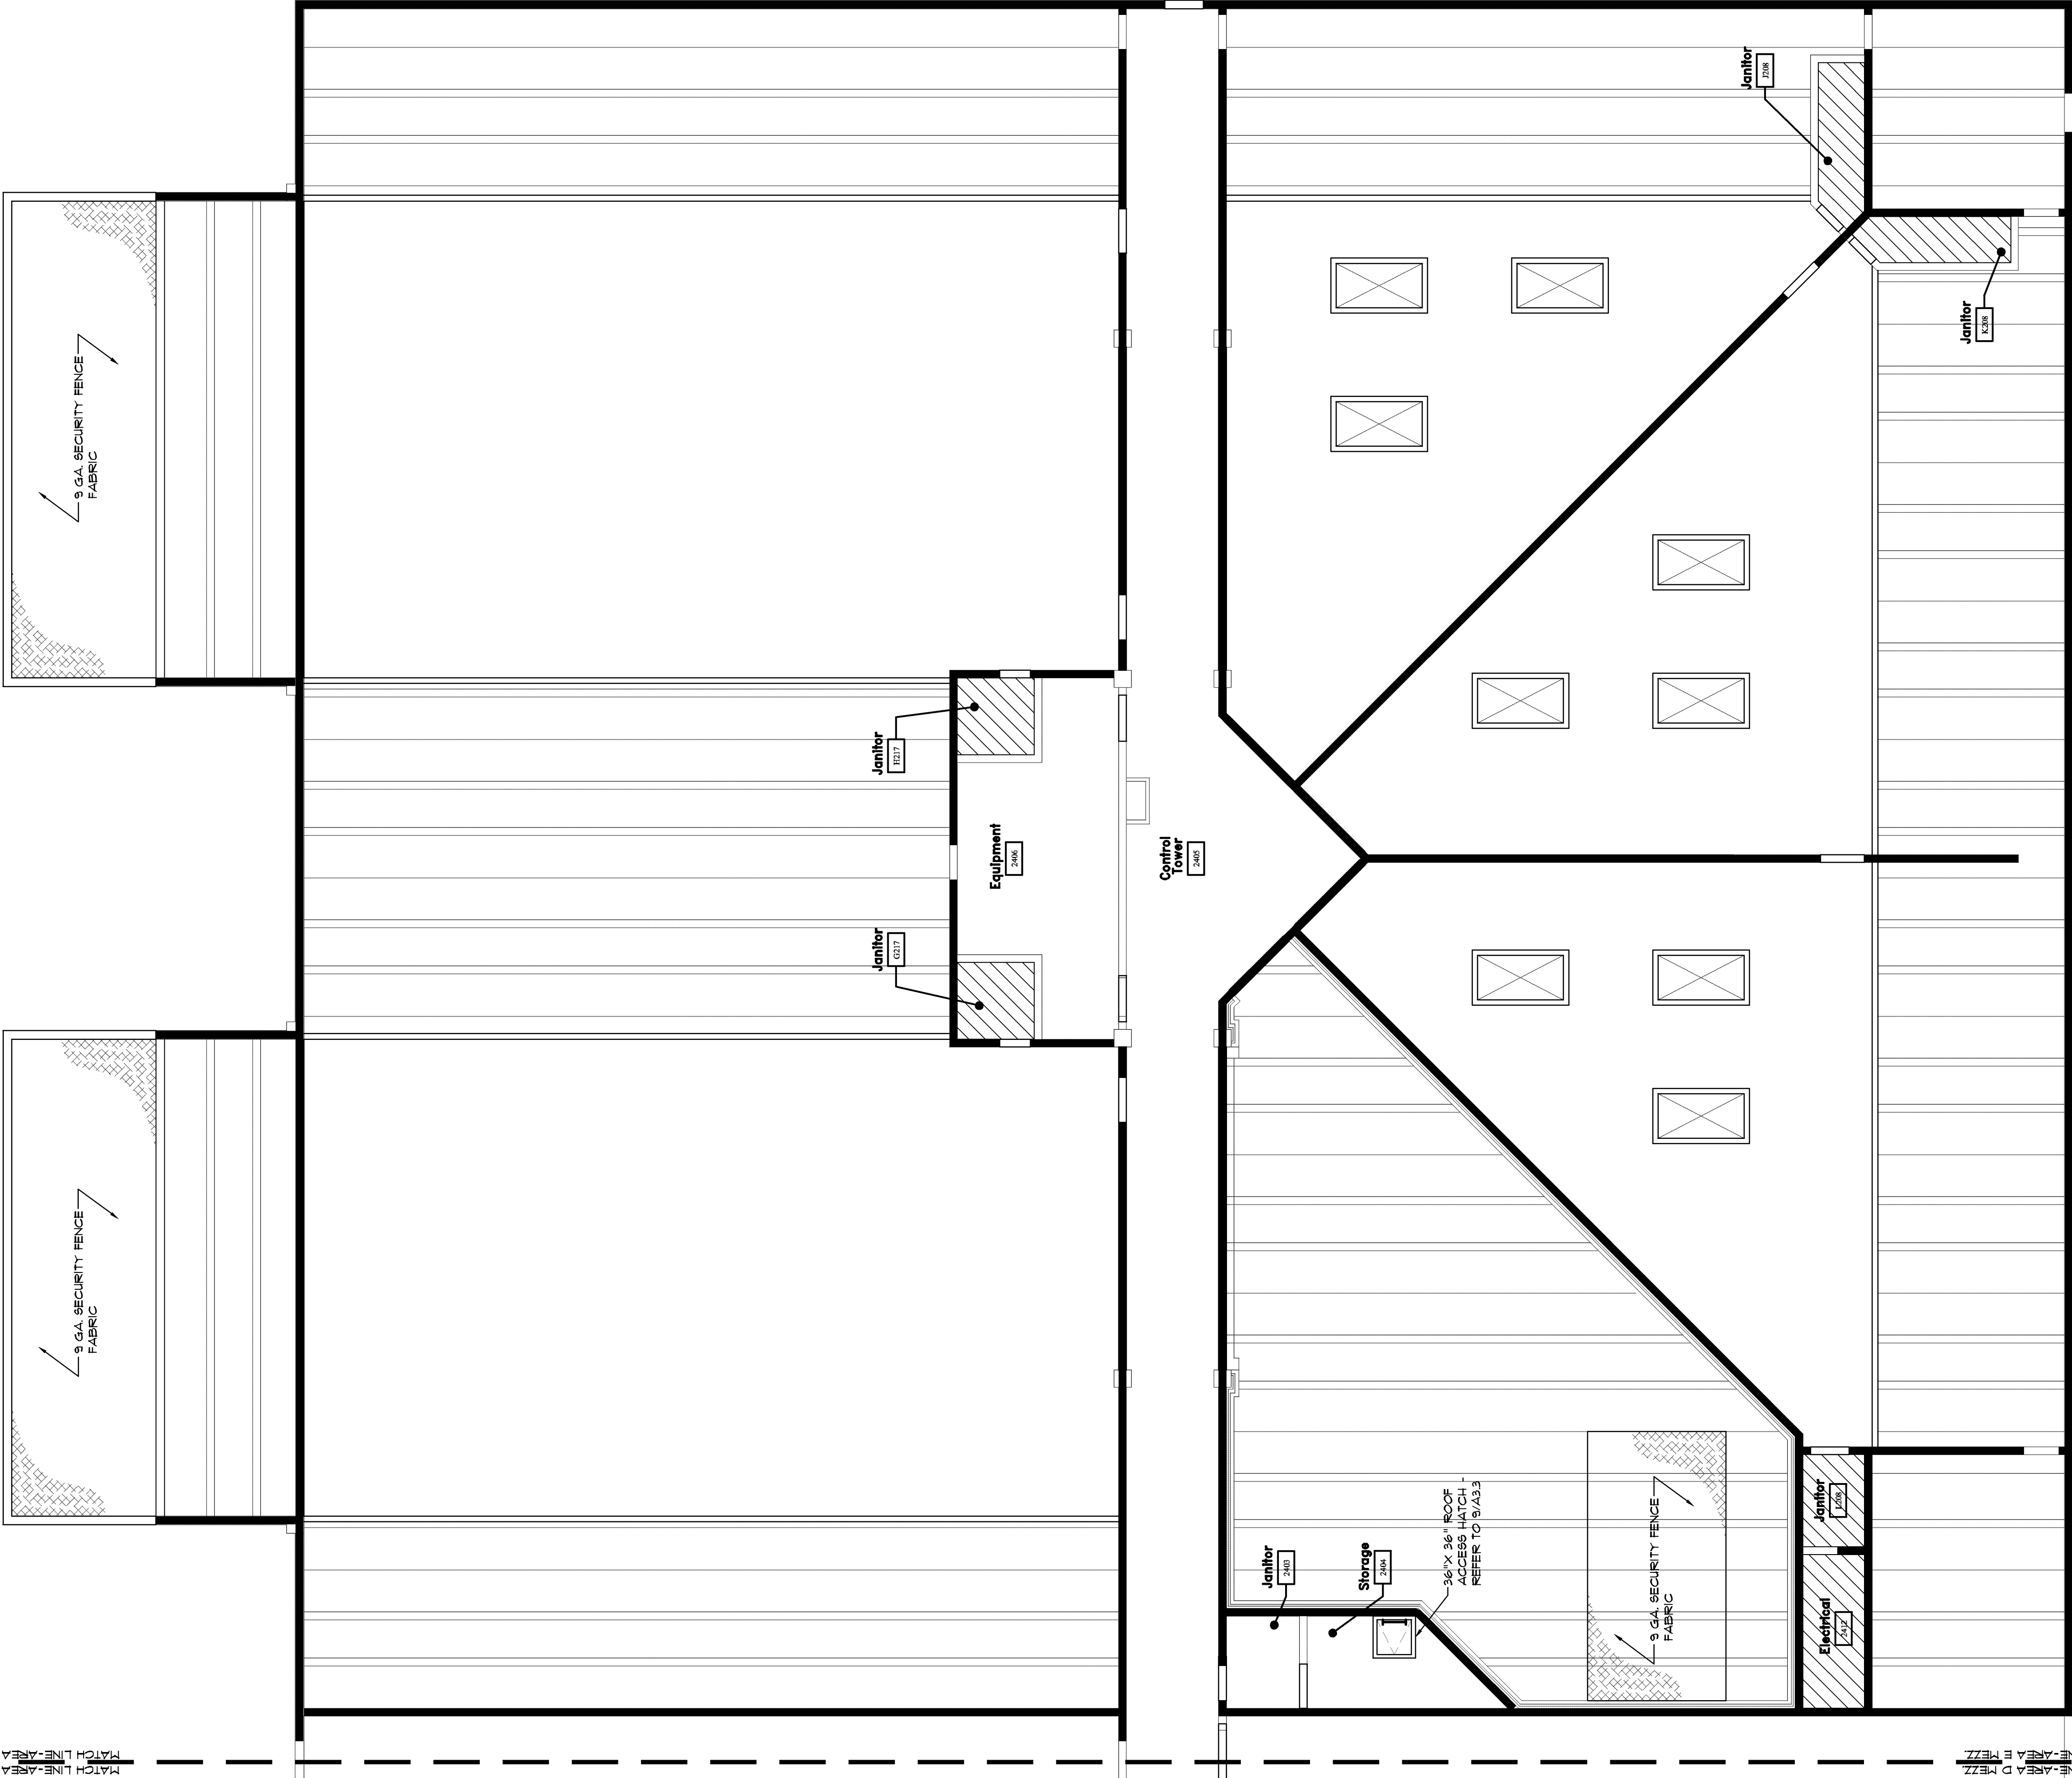


FILE NUMBER 13644-12.dwg		JOB NUMBER A06136		DATE 03-28-08		A4.12	
CADD FILE NAME		PROJECT NAME		DATE		JOB NUMBER	
03/28/08		03/28/08		03/28/08		03/28/08	
12/21/07		12/21/07		12/21/07		12/21/07	
MECHANICAL/ELECTRICAL BID PACKAGE RELEASE		MECHANICAL/ELECTRICAL BID PACKAGE RELEASE		MECHANICAL/ELECTRICAL BID PACKAGE RELEASE		MECHANICAL/ELECTRICAL BID PACKAGE RELEASE	
BALANCE OF REMAINING BID PACKAGES		BALANCE OF REMAINING BID PACKAGES		BALANCE OF REMAINING BID PACKAGES		BALANCE OF REMAINING BID PACKAGES	
RELEASE		RELEASE		RELEASE		RELEASE	
SHEET TITLE		SHEET TITLE		SHEET TITLE		SHEET TITLE	
AREA B MEZZANINE		AREA B MEZZANINE		AREA B MEZZANINE		AREA B MEZZANINE	
CEILING PLAN		CEILING PLAN		CEILING PLAN		CEILING PLAN	
SECURITY		SECURITY		SECURITY		SECURITY	
PROJECT		PROJECT		PROJECT		PROJECT	
JACKSON COUNTY JAIL		JACKSON COUNTY JAIL		JACKSON COUNTY JAIL		JACKSON COUNTY JAIL	
JEFFERSON, GEORGIA 30549		JEFFERSON, GEORGIA 30549		JEFFERSON, GEORGIA 30549		JEFFERSON, GEORGIA 30549	
555 GENERAL JACKSON DRIVE		555 GENERAL JACKSON DRIVE		555 GENERAL JACKSON DRIVE		555 GENERAL JACKSON DRIVE	
Precision Planning, Inc.		Precision Planning, Inc.		Precision Planning, Inc.		Precision Planning, Inc.	
P.O. Box 2210		P.O. Box 2210		P.O. Box 2210		P.O. Box 2210	
400 Pike Boulevard		400 Pike Boulevard		400 Pike Boulevard		400 Pike Boulevard	
Lawrenceville, GA 30046-2210		Lawrenceville, GA 30046-2210		Lawrenceville, GA 30046-2210		Lawrenceville, GA 30046-2210	
(770) 338-8000 or (770) 962-8000		(770) 338-8000 or (770) 962-8000		(770) 338-8000 or (770) 962-8000		(770) 338-8000 or (770) 962-8000	
(Fax) (770) 822-5990		(Fax) (770) 822-5990		(Fax) (770) 822-5990		(Fax) (770) 822-5990	
STAMP		STAMP		STAMP		STAMP	
REGISTERED ARCHITECT		REGISTERED ARCHITECT		REGISTERED ARCHITECT		REGISTERED ARCHITECT	
LANE G. DAVIS		LANE G. DAVIS		LANE G. DAVIS		LANE G. DAVIS	
4-4-08		4-4-08		4-4-08		4-4-08	
PRECISION PLANNING, INC.		PRECISION PLANNING, INC.		PRECISION PLANNING, INC.		PRECISION PLANNING, INC.	
2008		2008		2008		2008	

Security Ceiling Legend

- SECURITY CEILING PRECAST PLANKS
- SKYLIGHT - REFER TO A31 AND A32 - CONTRACTOR TO COORDINATE ALL STRUCTURAL, MECHANICAL, ELECTRICAL, PIPING AND FIRE PROTECTION INSTALLATION AROUND SKYLIGHT.
- SKYLIGHT - REFER TO A31 AND A32 - CONTRACTOR TO COORDINATE ALL STRUCTURAL, MECHANICAL, ELECTRICAL, PIPING AND FIRE PROTECTION INSTALLATION AROUND SKYLIGHT.
- PARTITION EXTENDING FROM FINISH FLOOR TO UNDERSIDE OF ROOF DECK OR TOP OF PARAPET.

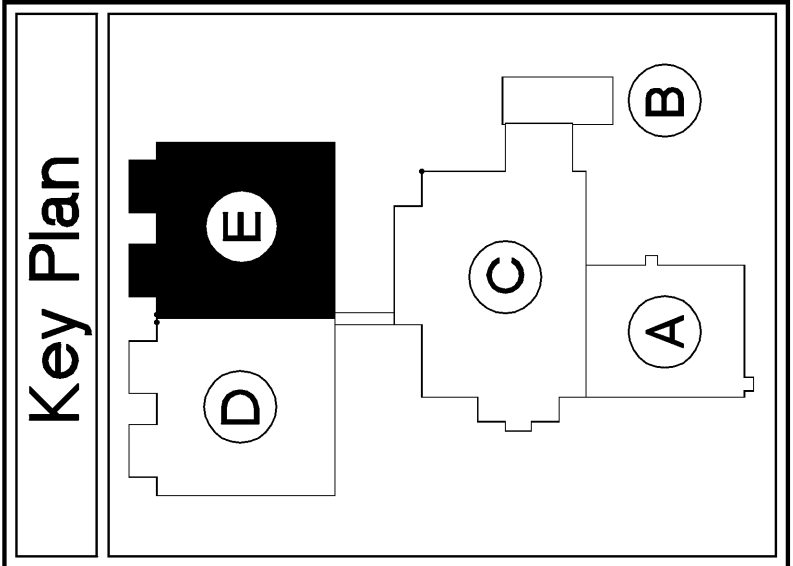

Security Ceiling Plan - Area 'E' - Mezzanine

1
A4.12
SCALE 1/8" = 1'-0"