

FILE NUMBER
PROJECT NUMBER
DATE

136-A10.8.dwg

150136

03-28-08

RELEASE

DATE

NO DESCRIPTION

10/31/07

D.E.C./PLUMBING BID PACKAGE RELEASE

11/15/07

D.E.C./PLUMBING BID PACKAGE RELEASE ADENDUM #2

12/21/07

MECHANICAL/ELECTRICAL BID PACKAGE RELEASE

03/28/08

BALANCE OF REMAINING BID PACKAGES

SHEET TITLE

LSD

DESIGN

PKS

DRAWN

CHKD

CHECKED

LSD

ENLARGED PLANS

STEEL CELL

PROJECT

JACKSON COUNTY JAIL
555 GENERAL JACKSON DRIVE
JEFFERSON, GEORGIA 30549

STAMP

REGISTERED ARCHITECT
LANE G. DAVIS
STATE OF GEORGIA

P.O. Box 2210
400 Pike Boulevard
Lawrenceville, GA 30046-2210
(770) 338-8000 or (770) 962-8000
(Fax) (770) 822-5990

Precision Planning, Inc.
planners, engineers, architects & surveyors

Pre-Fabricated Steel
Detention Cell Keynotes

- A

LOWER BUNK ASSEMBLY WITH 2 DRAWERS.
- B

UPPER BUNK ASSEMBLY.
- C

SEAT ASSEMBLY - 37" X 18".
- D

DESK ASSEMBLY - 24" X 18".
- E

WALL MOUNTED BENCH ASSEMBLY - REFER TO T1A01.
- F

PRIVACY SCREEN - REFER TO T1A01.
- G

SECURITY GRADE SHELF WITH HOOKS.
- H

SECURITY GRADE TOILET HOOK.
- I

COTBO PENAL FIXTURE.
- J

SHOWER ASSEMBLY.
- K

LIGHT FIXTURE ABOVE ACCESSIBLE COTBO PENAL FIXTURE WITH INTEGRAL 36" SECURITY ADA ACCESSIBLE COTBO PENAL ASSEMBLY.
- L

ADA ACCESSIBLE - SHOWER ASSEMBLY WITH ADA SHOWER SEAT AND GRAB BAR.
- M

SECURITY GRADE MIRROR.
- N

WALL MOUNTED LAVATORY.
- O

36" SECURITY GRADE GRAB BAR.
- P

NON-SECURITY MIRROR CLUSE PROVIDED BY DIVISION 5. DCH GENERAL CONTRACTOR SHALL PROVIDE MIRROR AND CONSTRUCTION SHALL ACCORDANCE.
- Q


47" SECURITY GRADE GRAB BAR.
- R

SECURITY GRADE SHOWER HEAD.
- S

SECURITY GRADE ADA ACCESSIBLE SHOWER HEAD.


Pre-Fabricated Steel
Detention Cell General Notes

1. ALL PRE-FABRICATED DETENTION CELLS SHALL HAVE SPRINKLER PROTECTION.
2. THE QUANTITY AND LOCATION OF SPRINKLER HEADS REQUIRED SHALL BE BASED UPON THE REQUIREMENTS OF NFPA 13 AND STATE AND LOCAL FIRE DEPARTMENT.
3. THE HEADS OF ALL SHOWERS LOCATED IN ADA ACCESSIBLE CELLS SHALL BE FLUSH WITH FINISH FLOOR OF CELL.

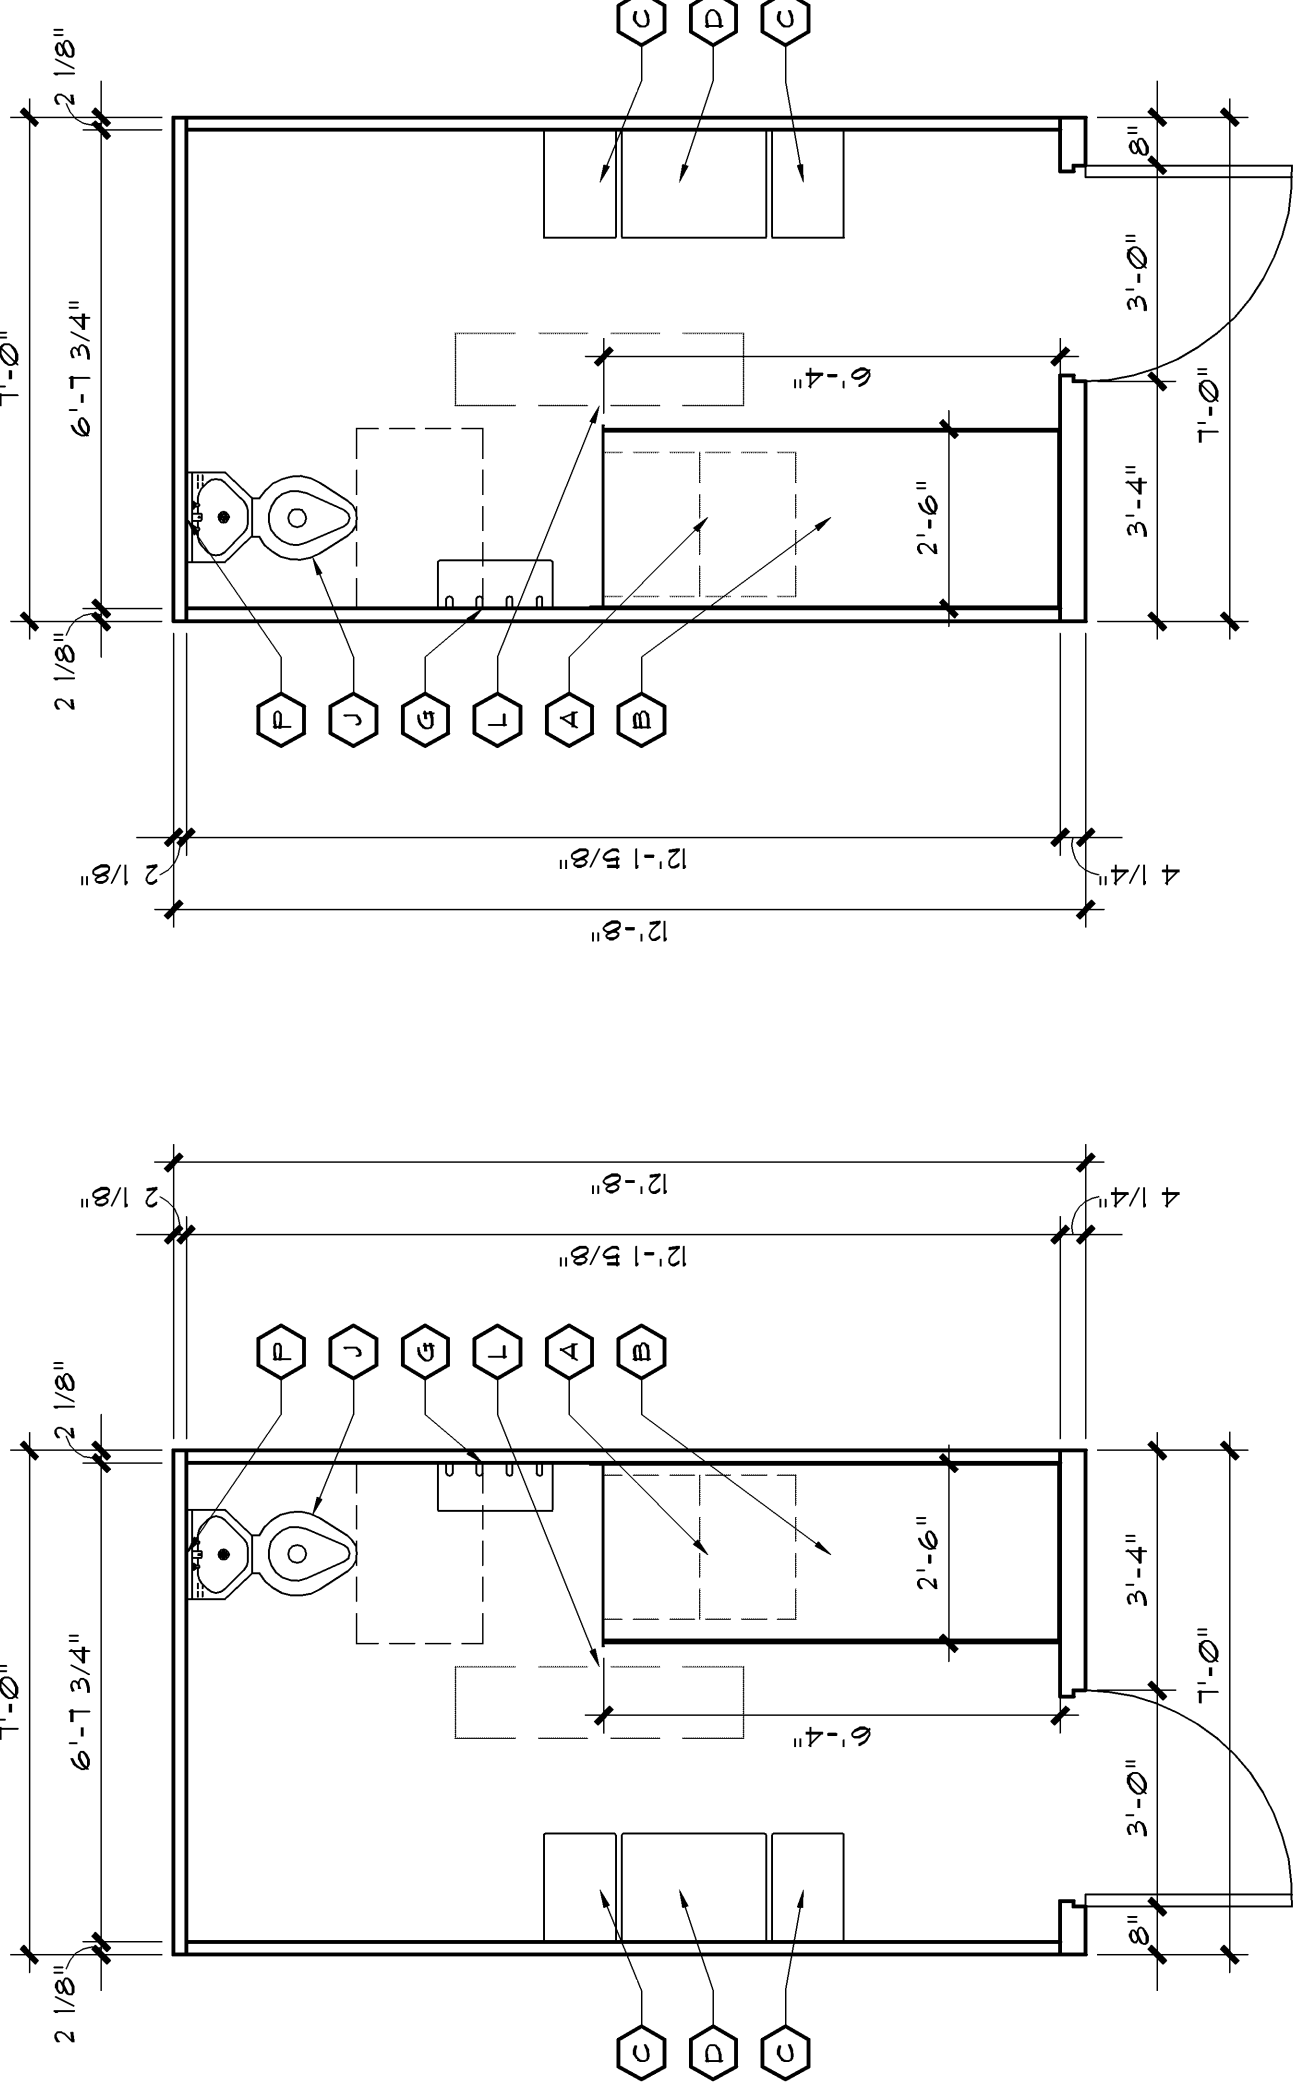


Direct Supervision
Standard Cell

1
A10.8
SCALE 3/8" = 1'-0"

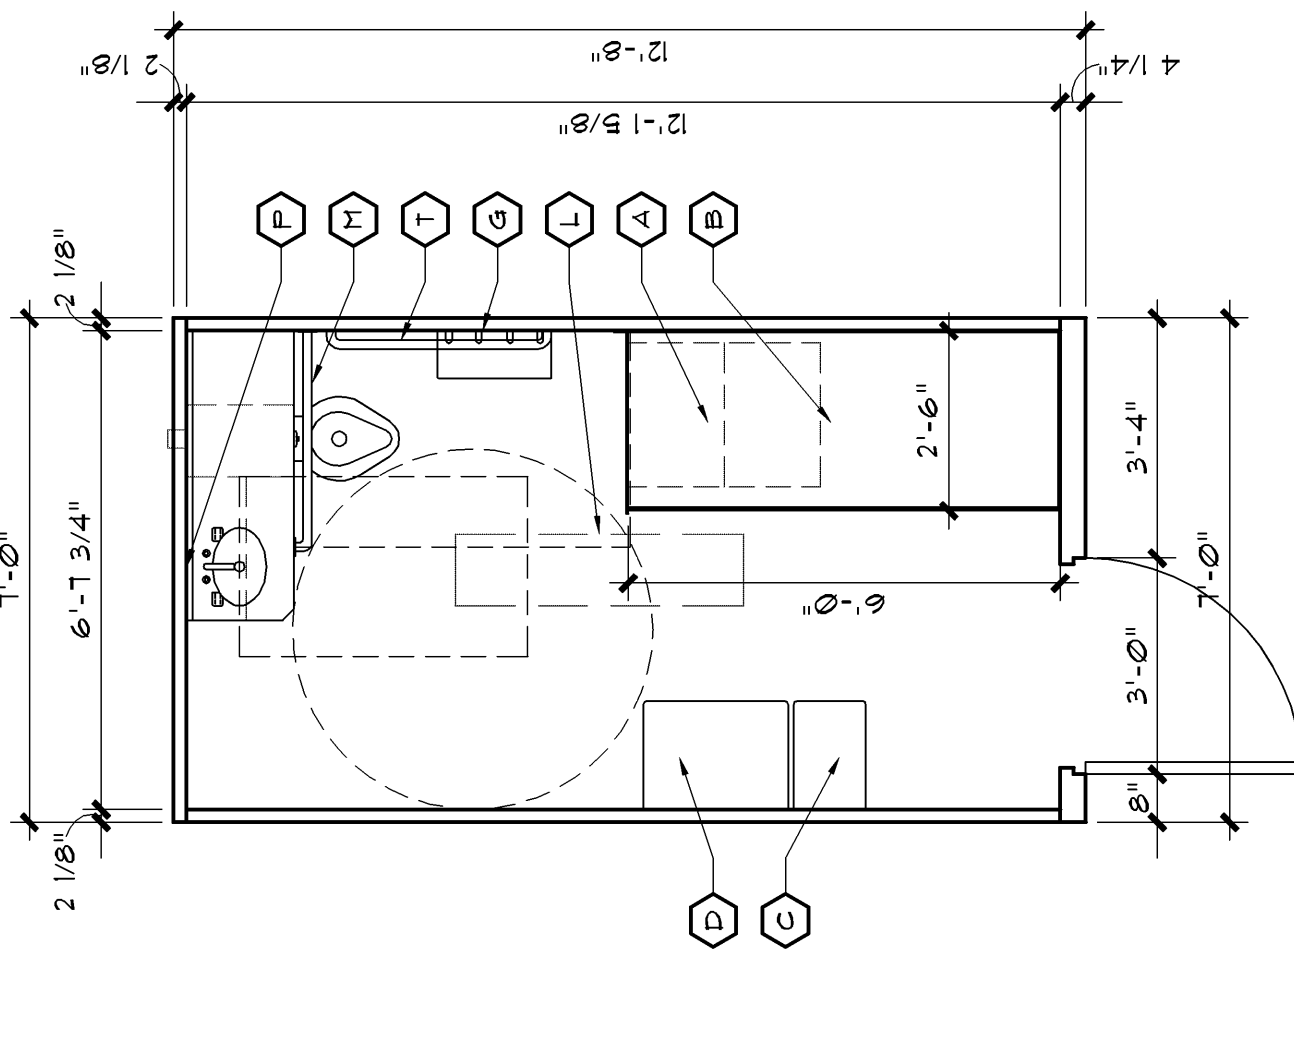


Direct Supervision
ADA Accessible Cell

3
A10.8
SCALE 3/8" = 1'-0"

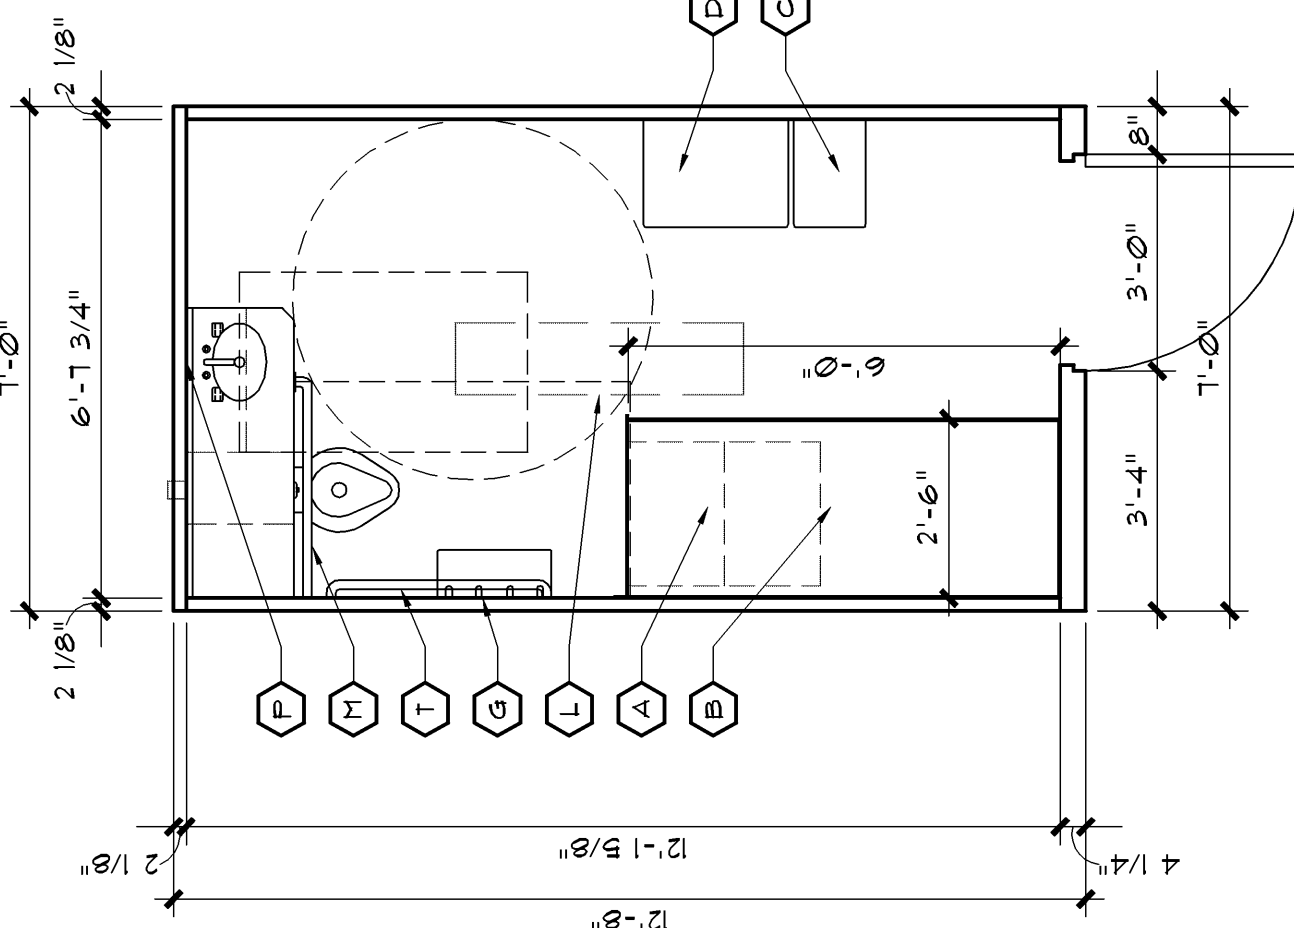


Direct Supervision
ADA Accessible Cell

4
A10.8
SCALE 3/8" = 1'-0"

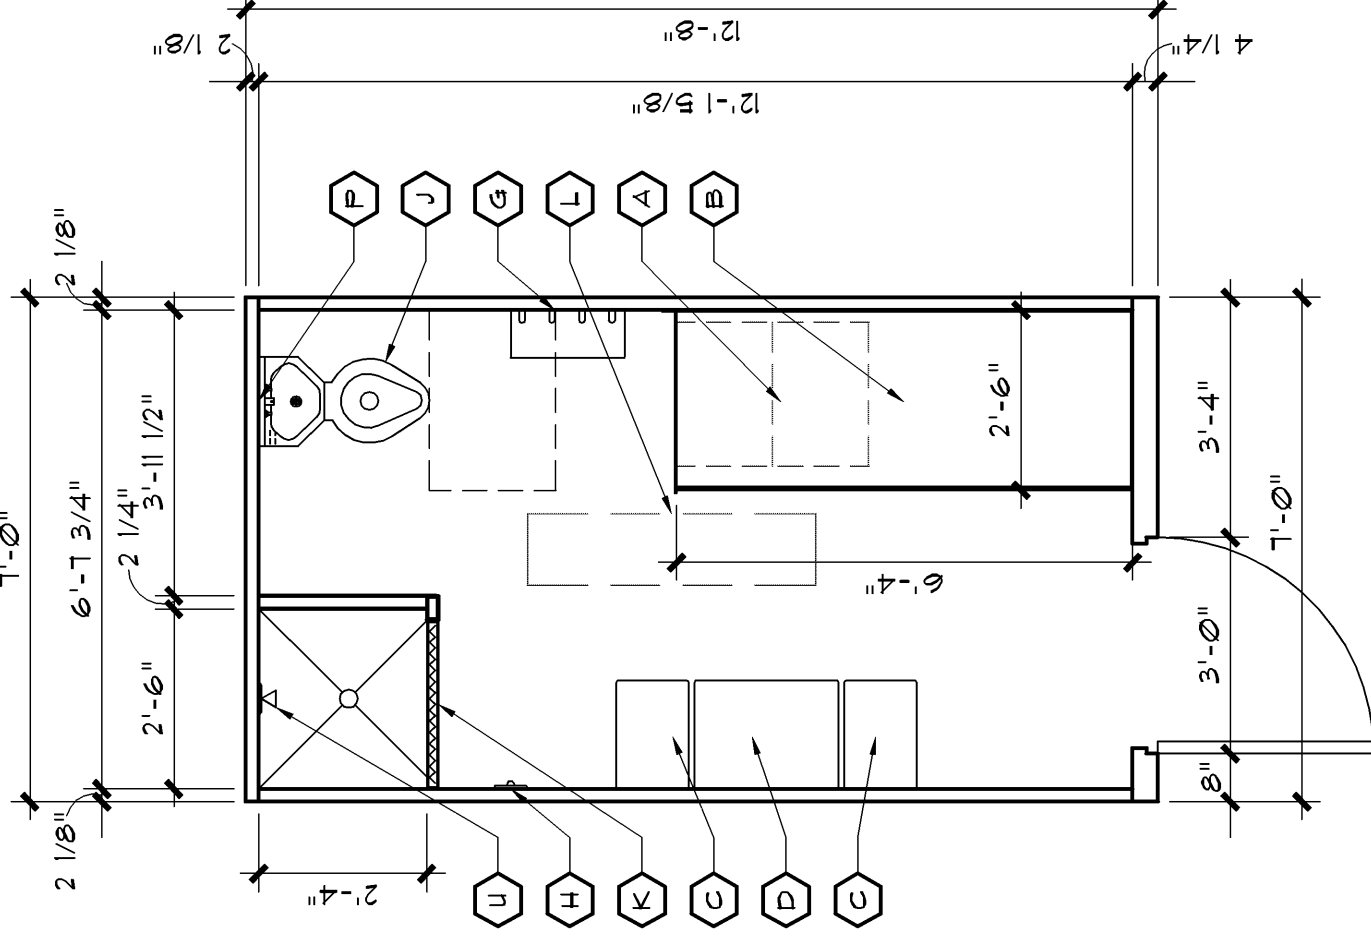


Indirect Supervision
Standard Cell

5
A10.8
SCALE 3/8" = 1'-0"

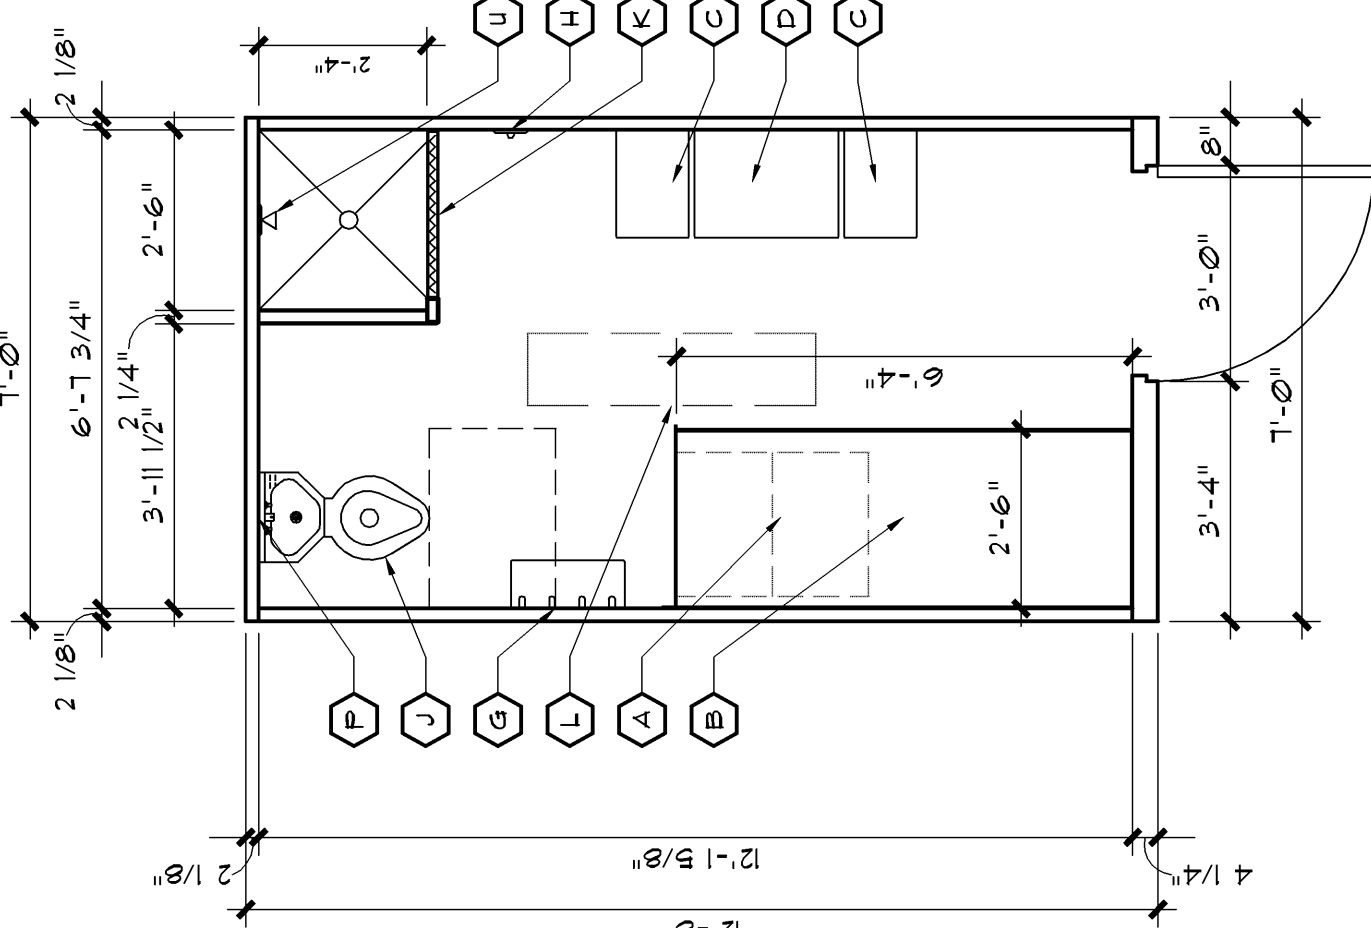


Indirect Supervision
Standard Cell

6
A10.8
SCALE 3/8" = 1'-0"

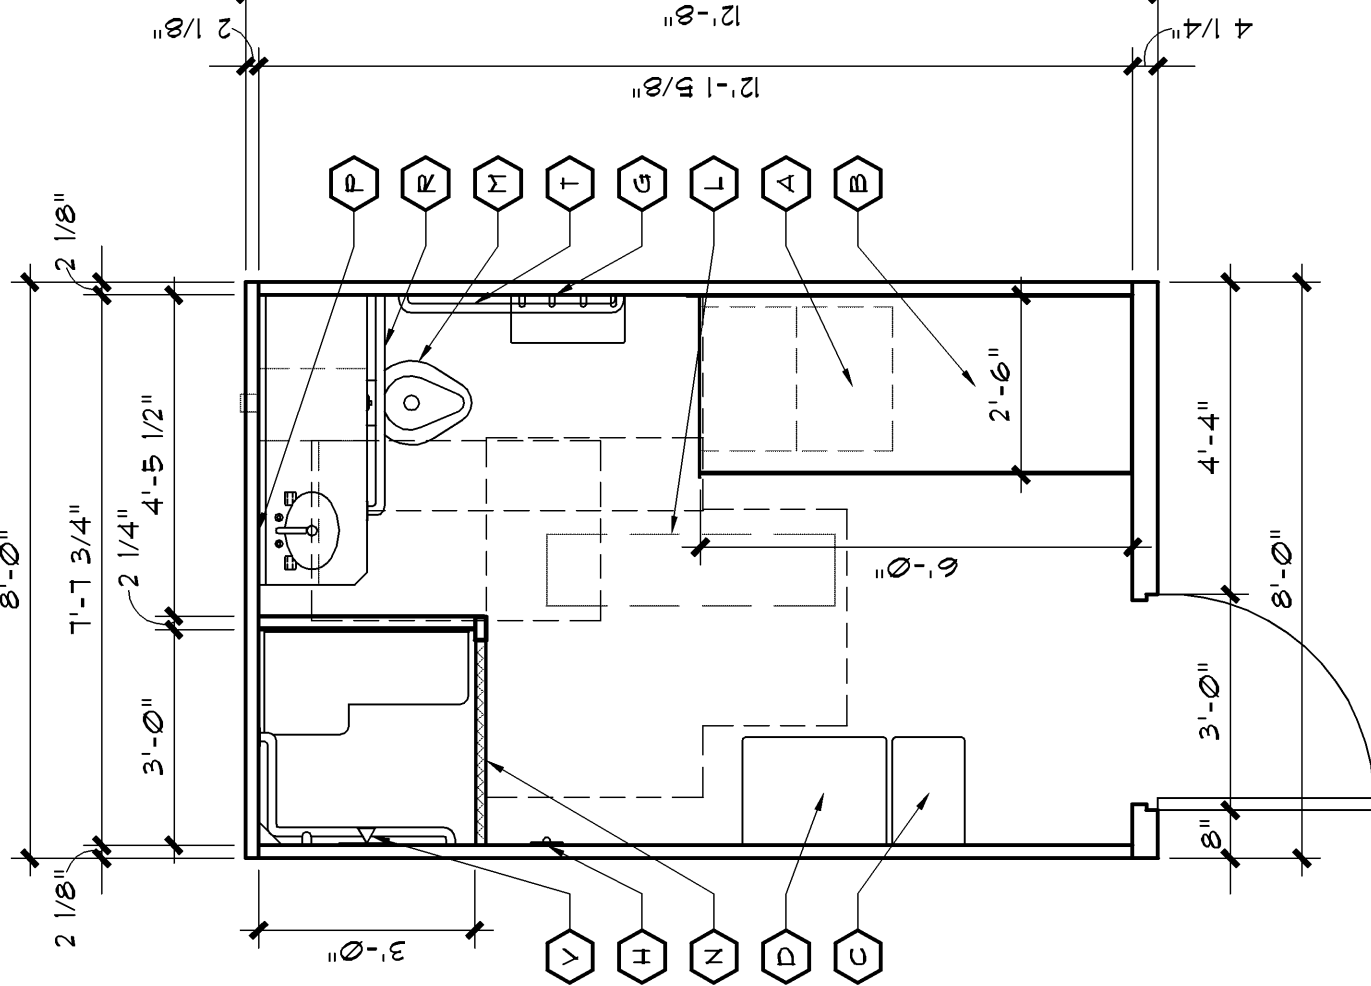


Indirect Supervision
ADA Accessible Cell

7
A10.8
SCALE 3/8" = 1'-0"

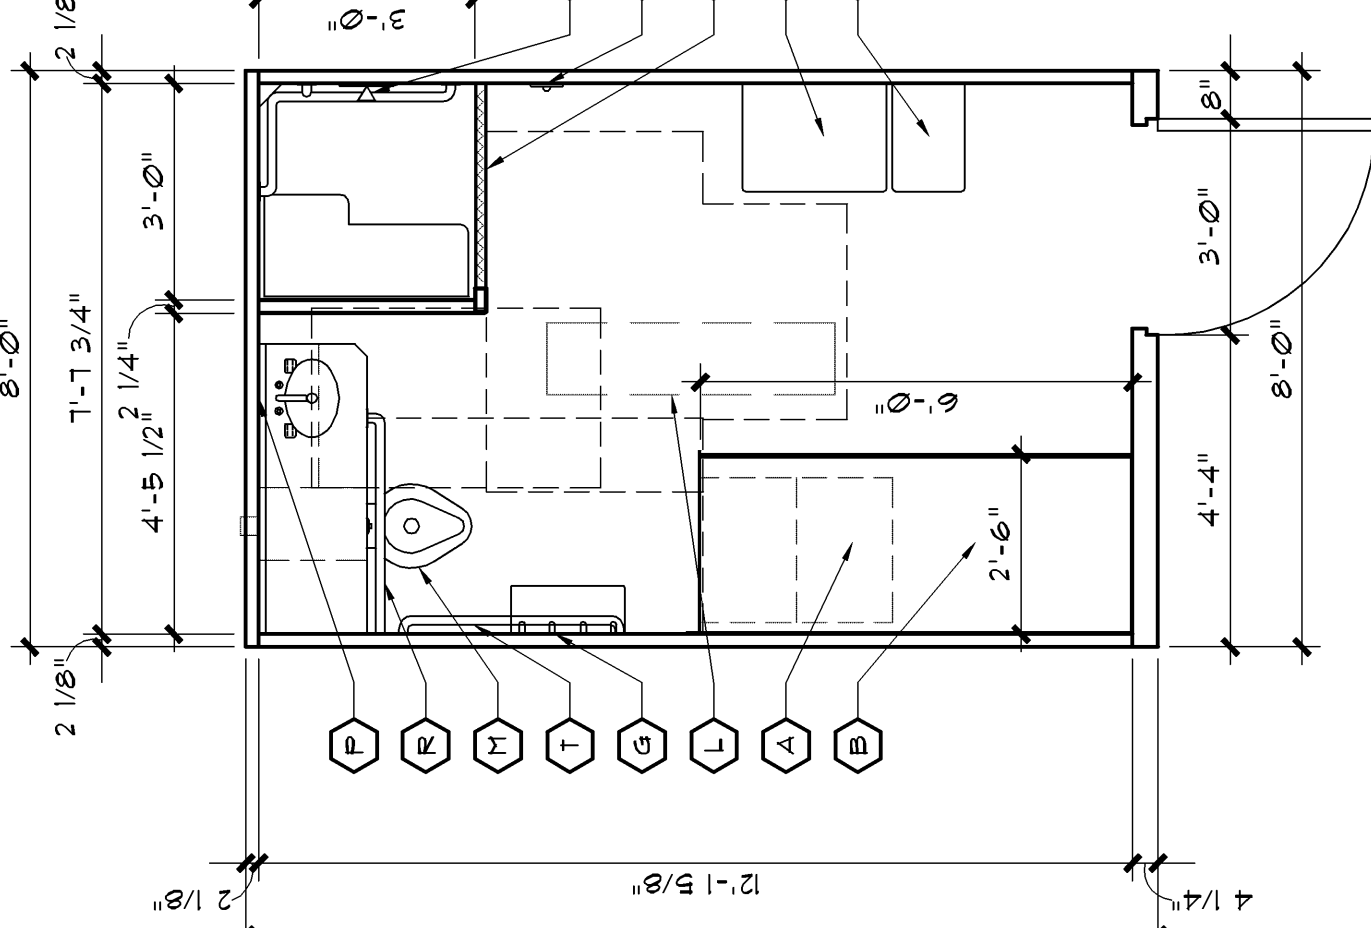


Indirect Supervision
ADA Accessible Cell

8
A10.8
SCALE 3/8" = 1'-0"

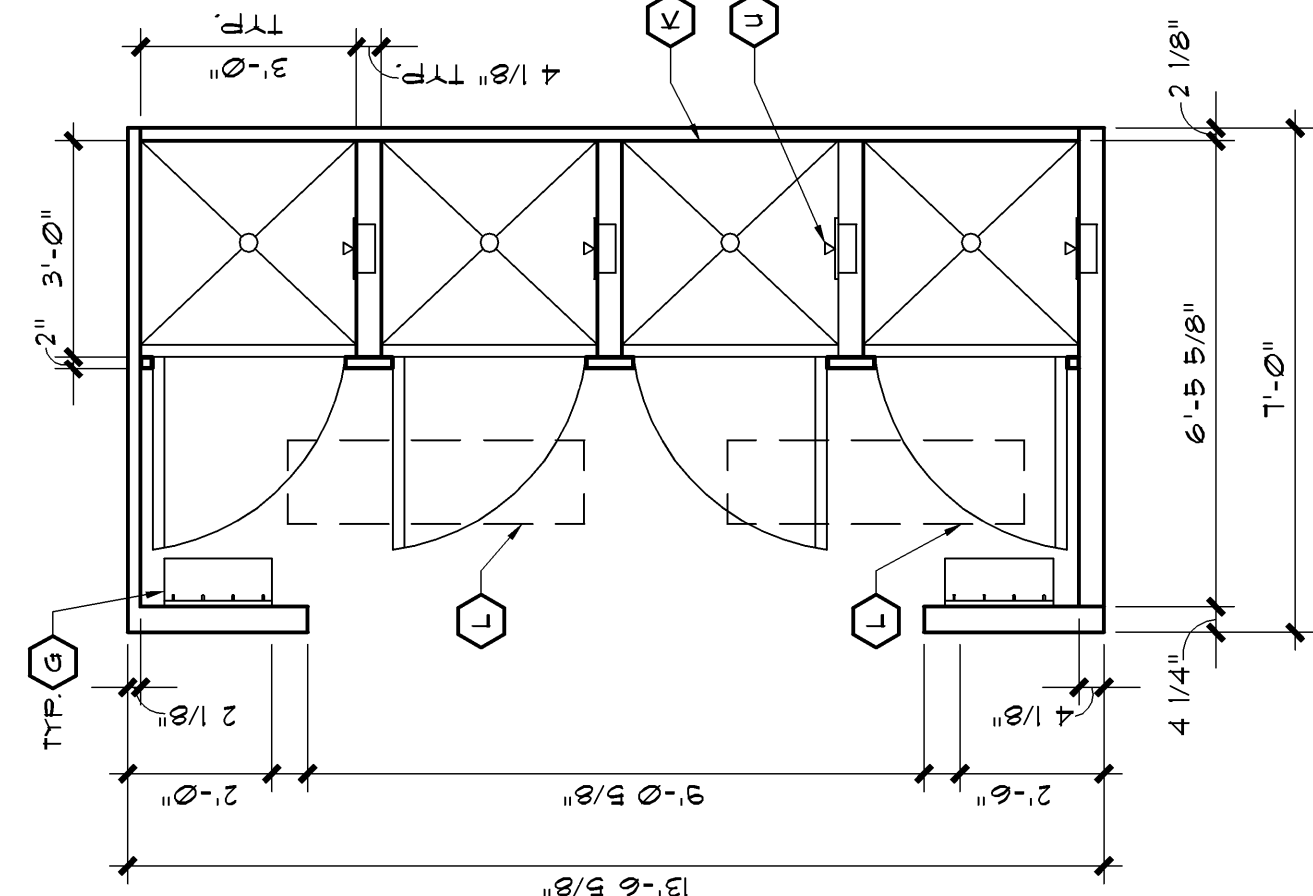


Direct Supervision
Standard Shower Cell

9
A10.8
SCALE 3/8" = 1'-0"

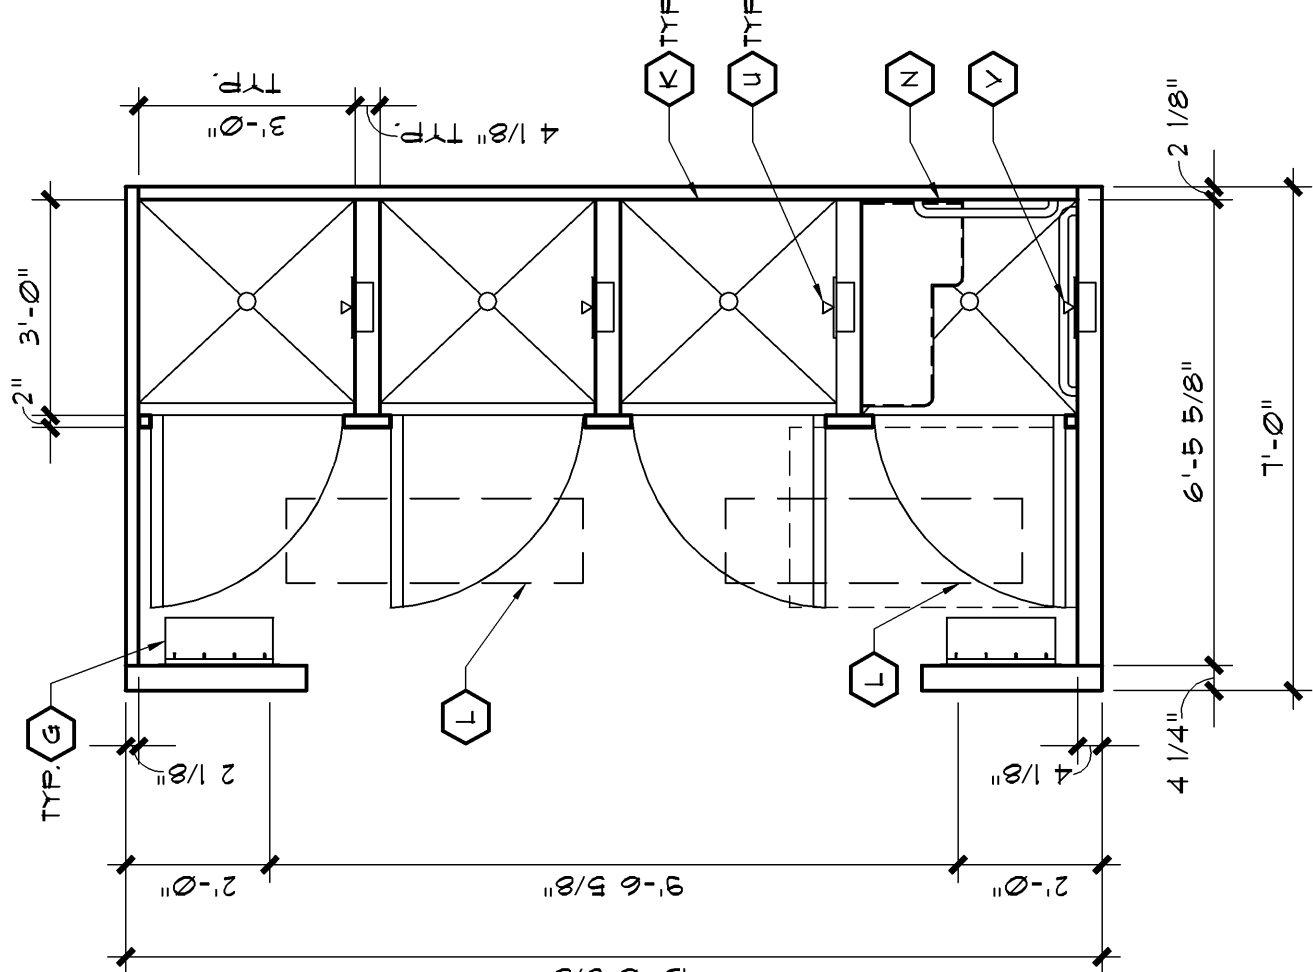


Direct Supervision
ADA Accessible Shower Cell

10
A10.8
SCALE 3/8" = 1'-0"

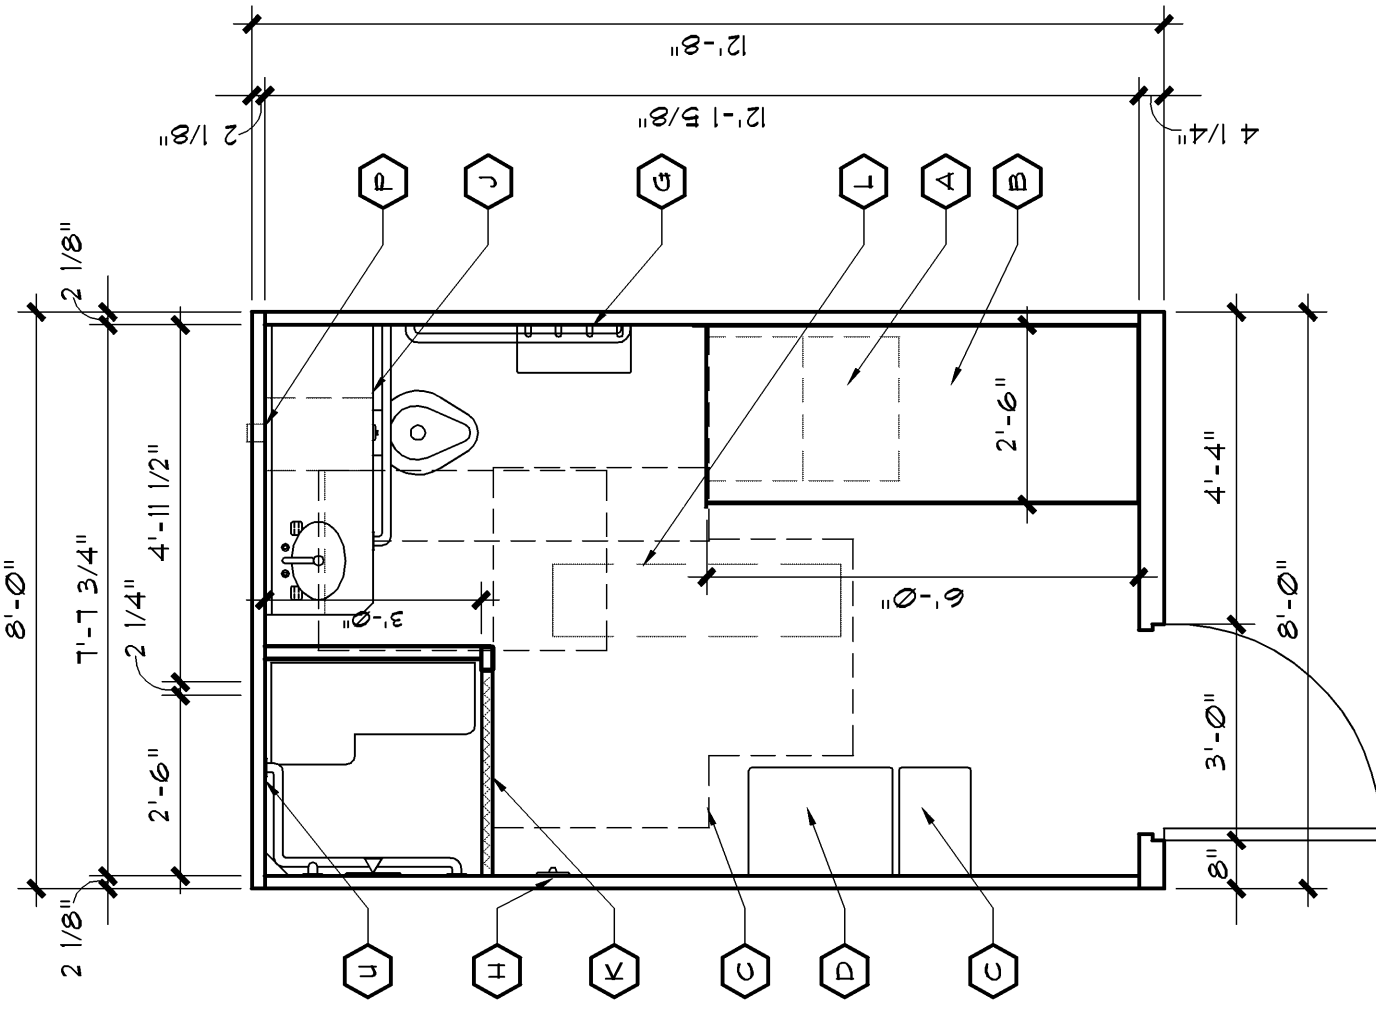


Indirect Supervision
Standard Cell

11
A10.8
SCALE 3/8" = 1'-0"

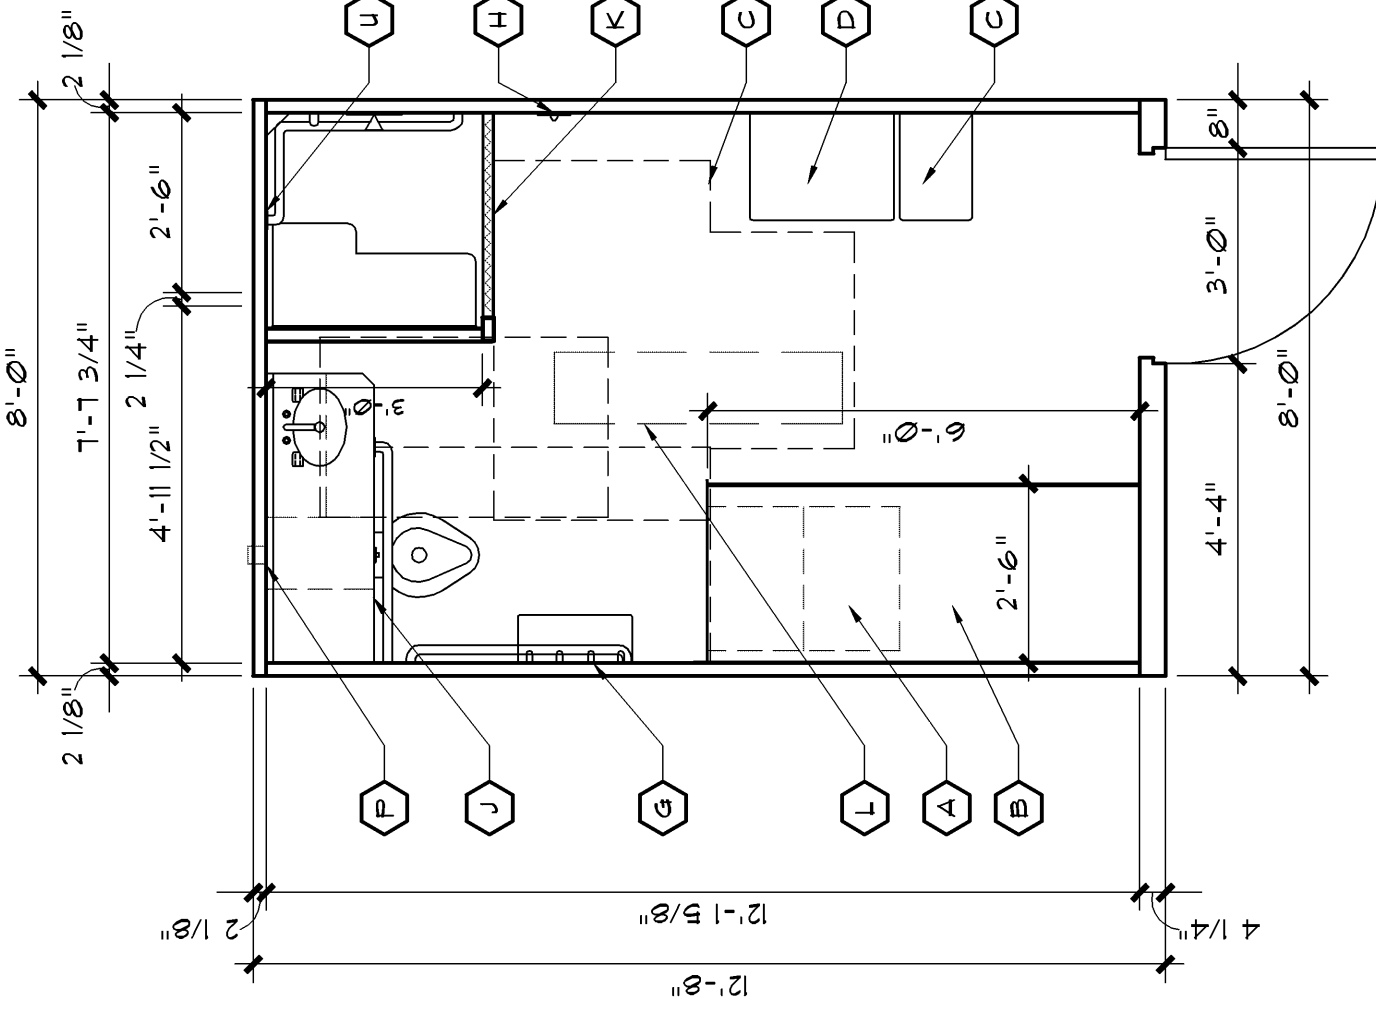

Indirect Supervision
Standard Cell

12
A10.8
SCALE 3/8" = 1'-0"

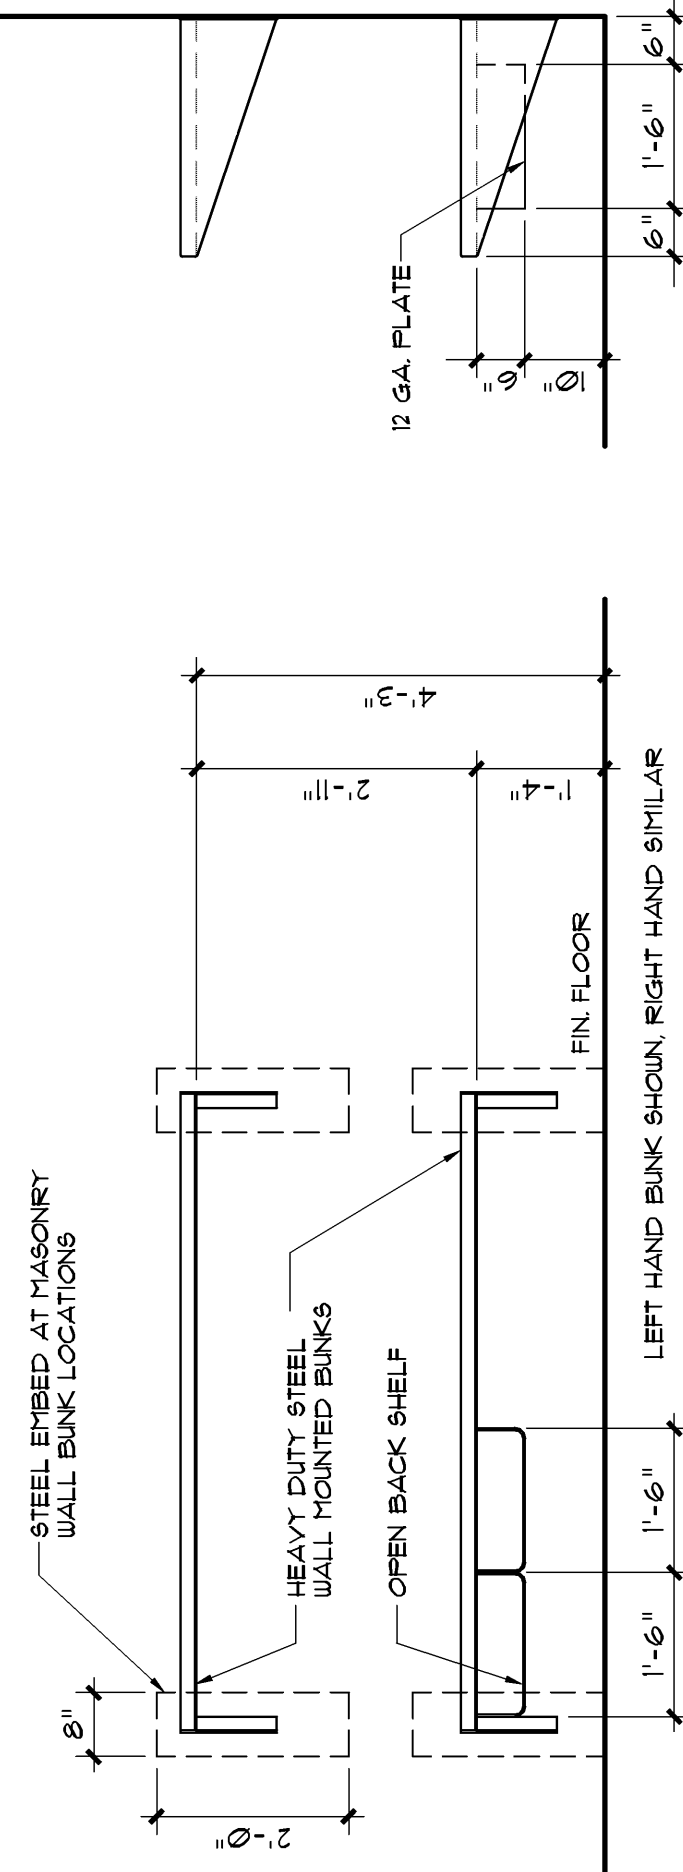

Bunk Height Diagram

13
A10.8
SCALE 1/2" = 1'-0"