

A9.6


FILE NUMBER	
CAD FILE NAME	15649-6.dwg
PROJ. NUMBER	JA06136
DATE	03-28-08

DATE	NO	DESCRIPTION
03/28/08		BALANCE OF REMAINING BID PACKAGES
05/16/08	✓	FIRE MARSHAL REVIEW COMMENTS

SHEET TITLE	
LD	DESIGN
BKS	DRAWN
LD	CHECKED
FINISH PLAN AREA E MEZZANINE	

PROJECT	
JACKSON COUNTY JAIL 555 GENERAL JACKSON DRIVE JEFFERSON, GEORGIA 30549	

Precision Planning, Inc. P.O. Box 2210 400 Pike Boulevard Lawrenceville, GA 30046-2210 (770) 338-8000 or (770) 962-8000 (Fax) (770) 822-5990	
---	--


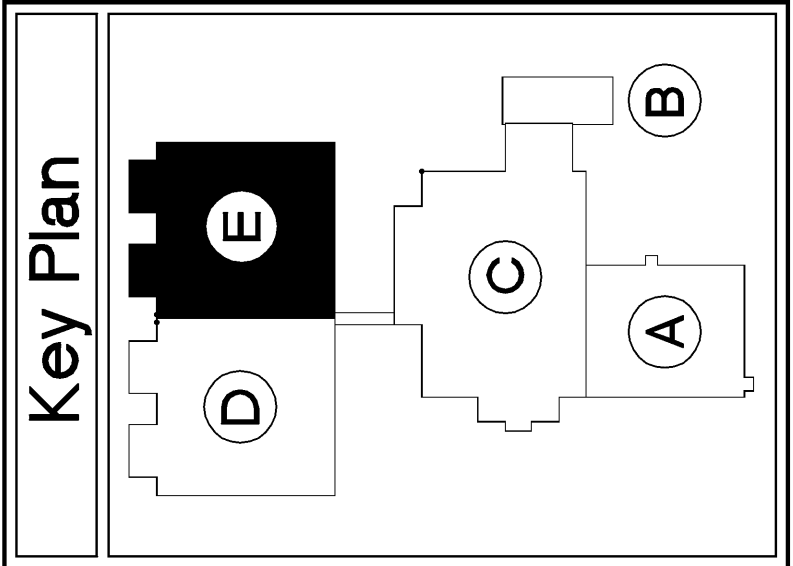


General Finish Notes

- REFER TO A87 AND A88 FOR FINISH SCHEDULES AND LEGENDS.
- EXTEND FLOOR FINISH AND BASE MATERIAL INTO KNEE SPACES AND UNDER COATERS - TYPICAL.
- WALLS AND PARTITIONS SHALL BE PAINTED WITH ONE COAT OF WHITE PREGRAINED EMULSION GLOSS FINISH. THE JAY AROUND BASE CABINETS AND OTHER FLOOR JOINTED FILLWORK.
- PROVIDE TRANSITION BETWEEN VCT AND CARPET, CARPET AND CONCRETE, CARPET AND RUBBER ATHLETIC FLOORING.
- NOT USED.
- EXACT COLORS, TILE PATTERNS, PLASTIC LAMINATES, ETC. TO BE SELECTED FROM MANUFACTURERS STANDARD COLORS UNLESS NOTED OTHERWISE.
- INTERFERENCE MARKINGS OF ALL INFORMATION BETWEEN CERAMIC TILE AND OTHER FLOOR FINISHES UNLESS NOTED OTHERWISE.
- INTERIOR WALLS OF ALL DETENTION SECURED AREAS SHALL BE EPOXY PAINTED.
- PAIN BOTOM COARSE OF CHU TO MATCH HOLLOW METAL IN ALL DETENTION SECURED AREAS.
- ALL INTERIOR FINISHES SHALL MEET THE REQUIREMENTS OF NFPA 101 LIFE SAFETY CODE FOR DETENTION CORRECTIONS INTERIOR FINISHES.

Security Sealant Notes

- PICK-RESISTANT SECURITY SEALANT SHALL BE INSTALLED IN ALL AREAS SELECTED FROM MANUFACTURERS STANDARD COLORS UNLESS NOTED OTHERWISE.
- PICK-RESISTANT SECURITY SEALANT SHALL BE INSTALLED AT THE FOLLOWING LOCATIONS: AROUND PERIMETER OF EQUIPMENT, AROUND PERIMETER OF DOORS AND WINDOW FRAMES, INTERSECTION OF FLOOR AND WALL, INTERSECTION OF WALL AND WALL.
- PICK-RESISTANT SECURITY SEALANT SHALL BE INSTALLED IN ALL DETENTION SECURED AREAS UNLESS NOTED OTHERWISE.
- REFER TO SPECIFICATIONS FOR INFORMATION ON PICK-RESISTANT SECURITY SEALANT.

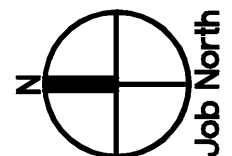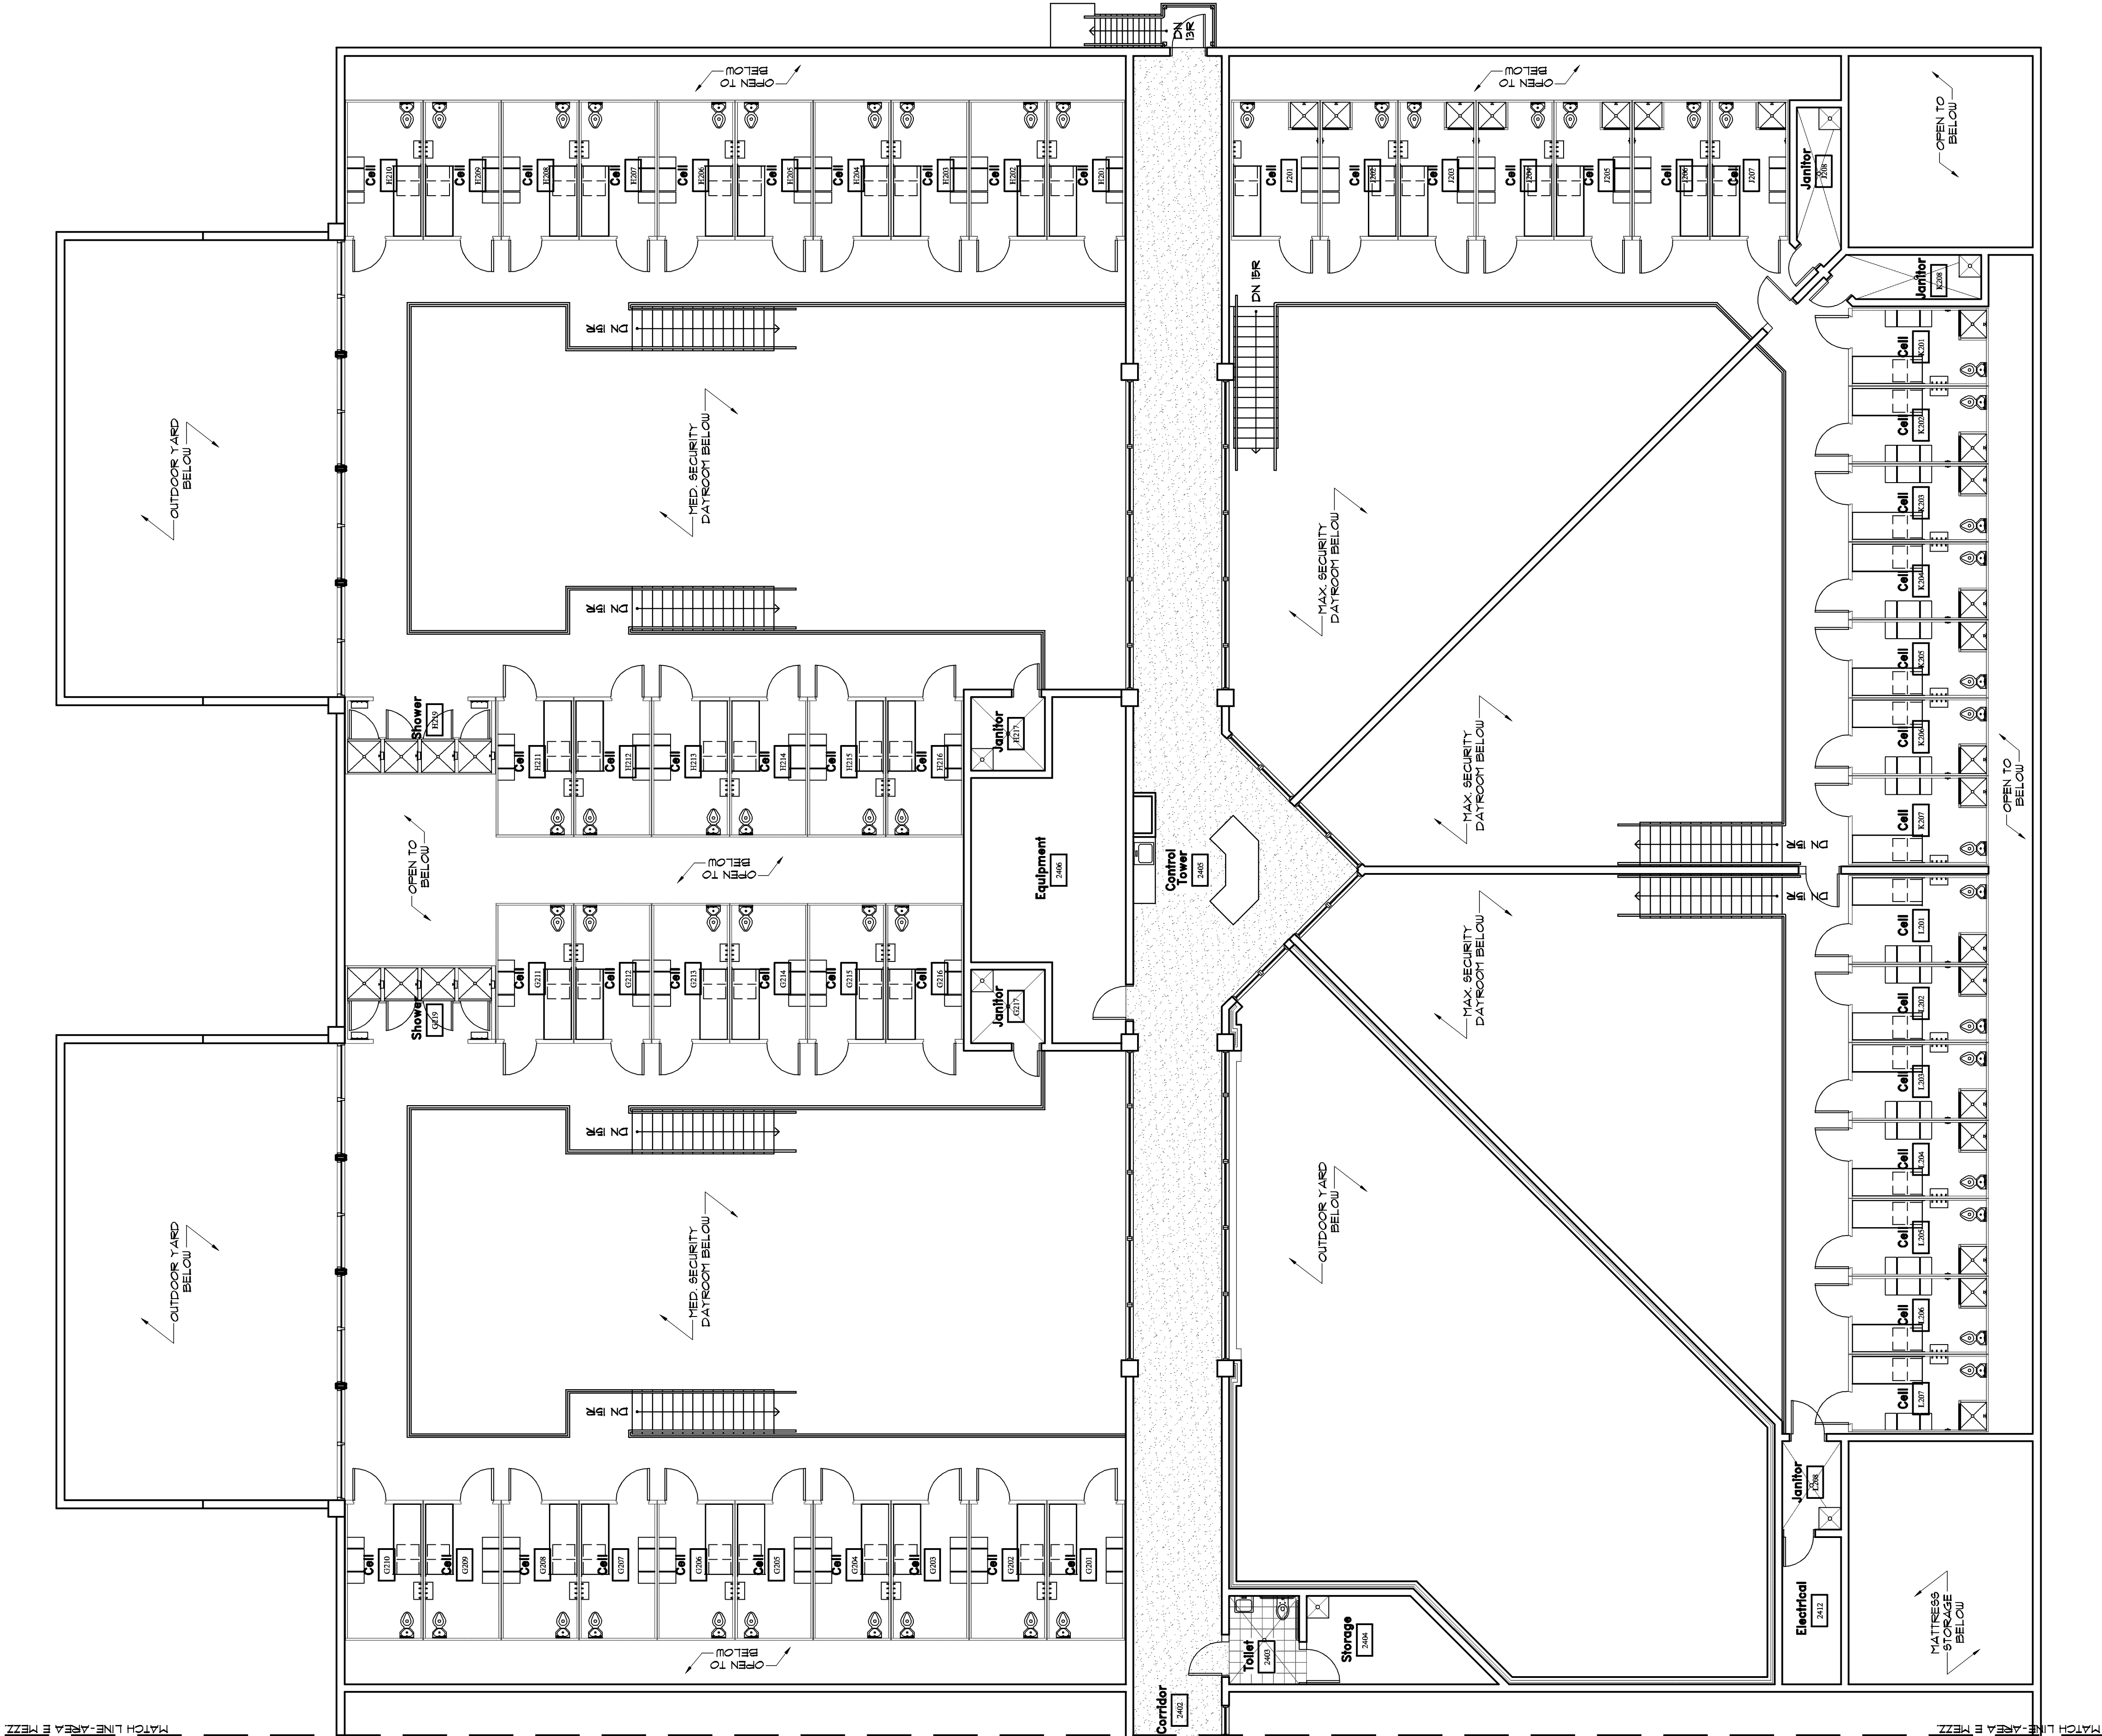

Finish Plan - Area "E" - Mezzanine

SCALE 1/8" = 1'-0"

