

FILE NUMBER
136A7-2.dwg
PROJECT NUMBER
1A06136
DATE
03-28-08

RELEASE
DATE
03/28/08
DESCRIPTION
AS1 #015 OWNER REVISIONS AT BOOKING AREA
BALANCE OF REMAINING BID PACKAGES
NO

STAIR AND RAMP
PLANS, SECTIONS
AND DETAILS

DESIGN
LSD
CHECKED
LSD


SHEET TITLE

PROJECT
JACKSON COUNTY JAIL
555 GENERAL JACKSON DRIVE
JEFFERSON, GEORGIA 30549


PRECISION PLANNING, Inc.
planners, engineers, architects & surveyors
P.O. Box 2210
Lawrenceville, GA 30046-2210
(770) 338-8000 or (770) 962-8000
(Fax) (770) 822-5990

STAMP
REGISTERED ARCHITECT
STATE OF GEORGIA
LANDSCAPE ARCHITECT
PRECISION PLANNING, INC.
ALL RIGHTS RESERVED
© 2008


Section at Stair Room #1419
SCALE 3/4" = 1'-0"

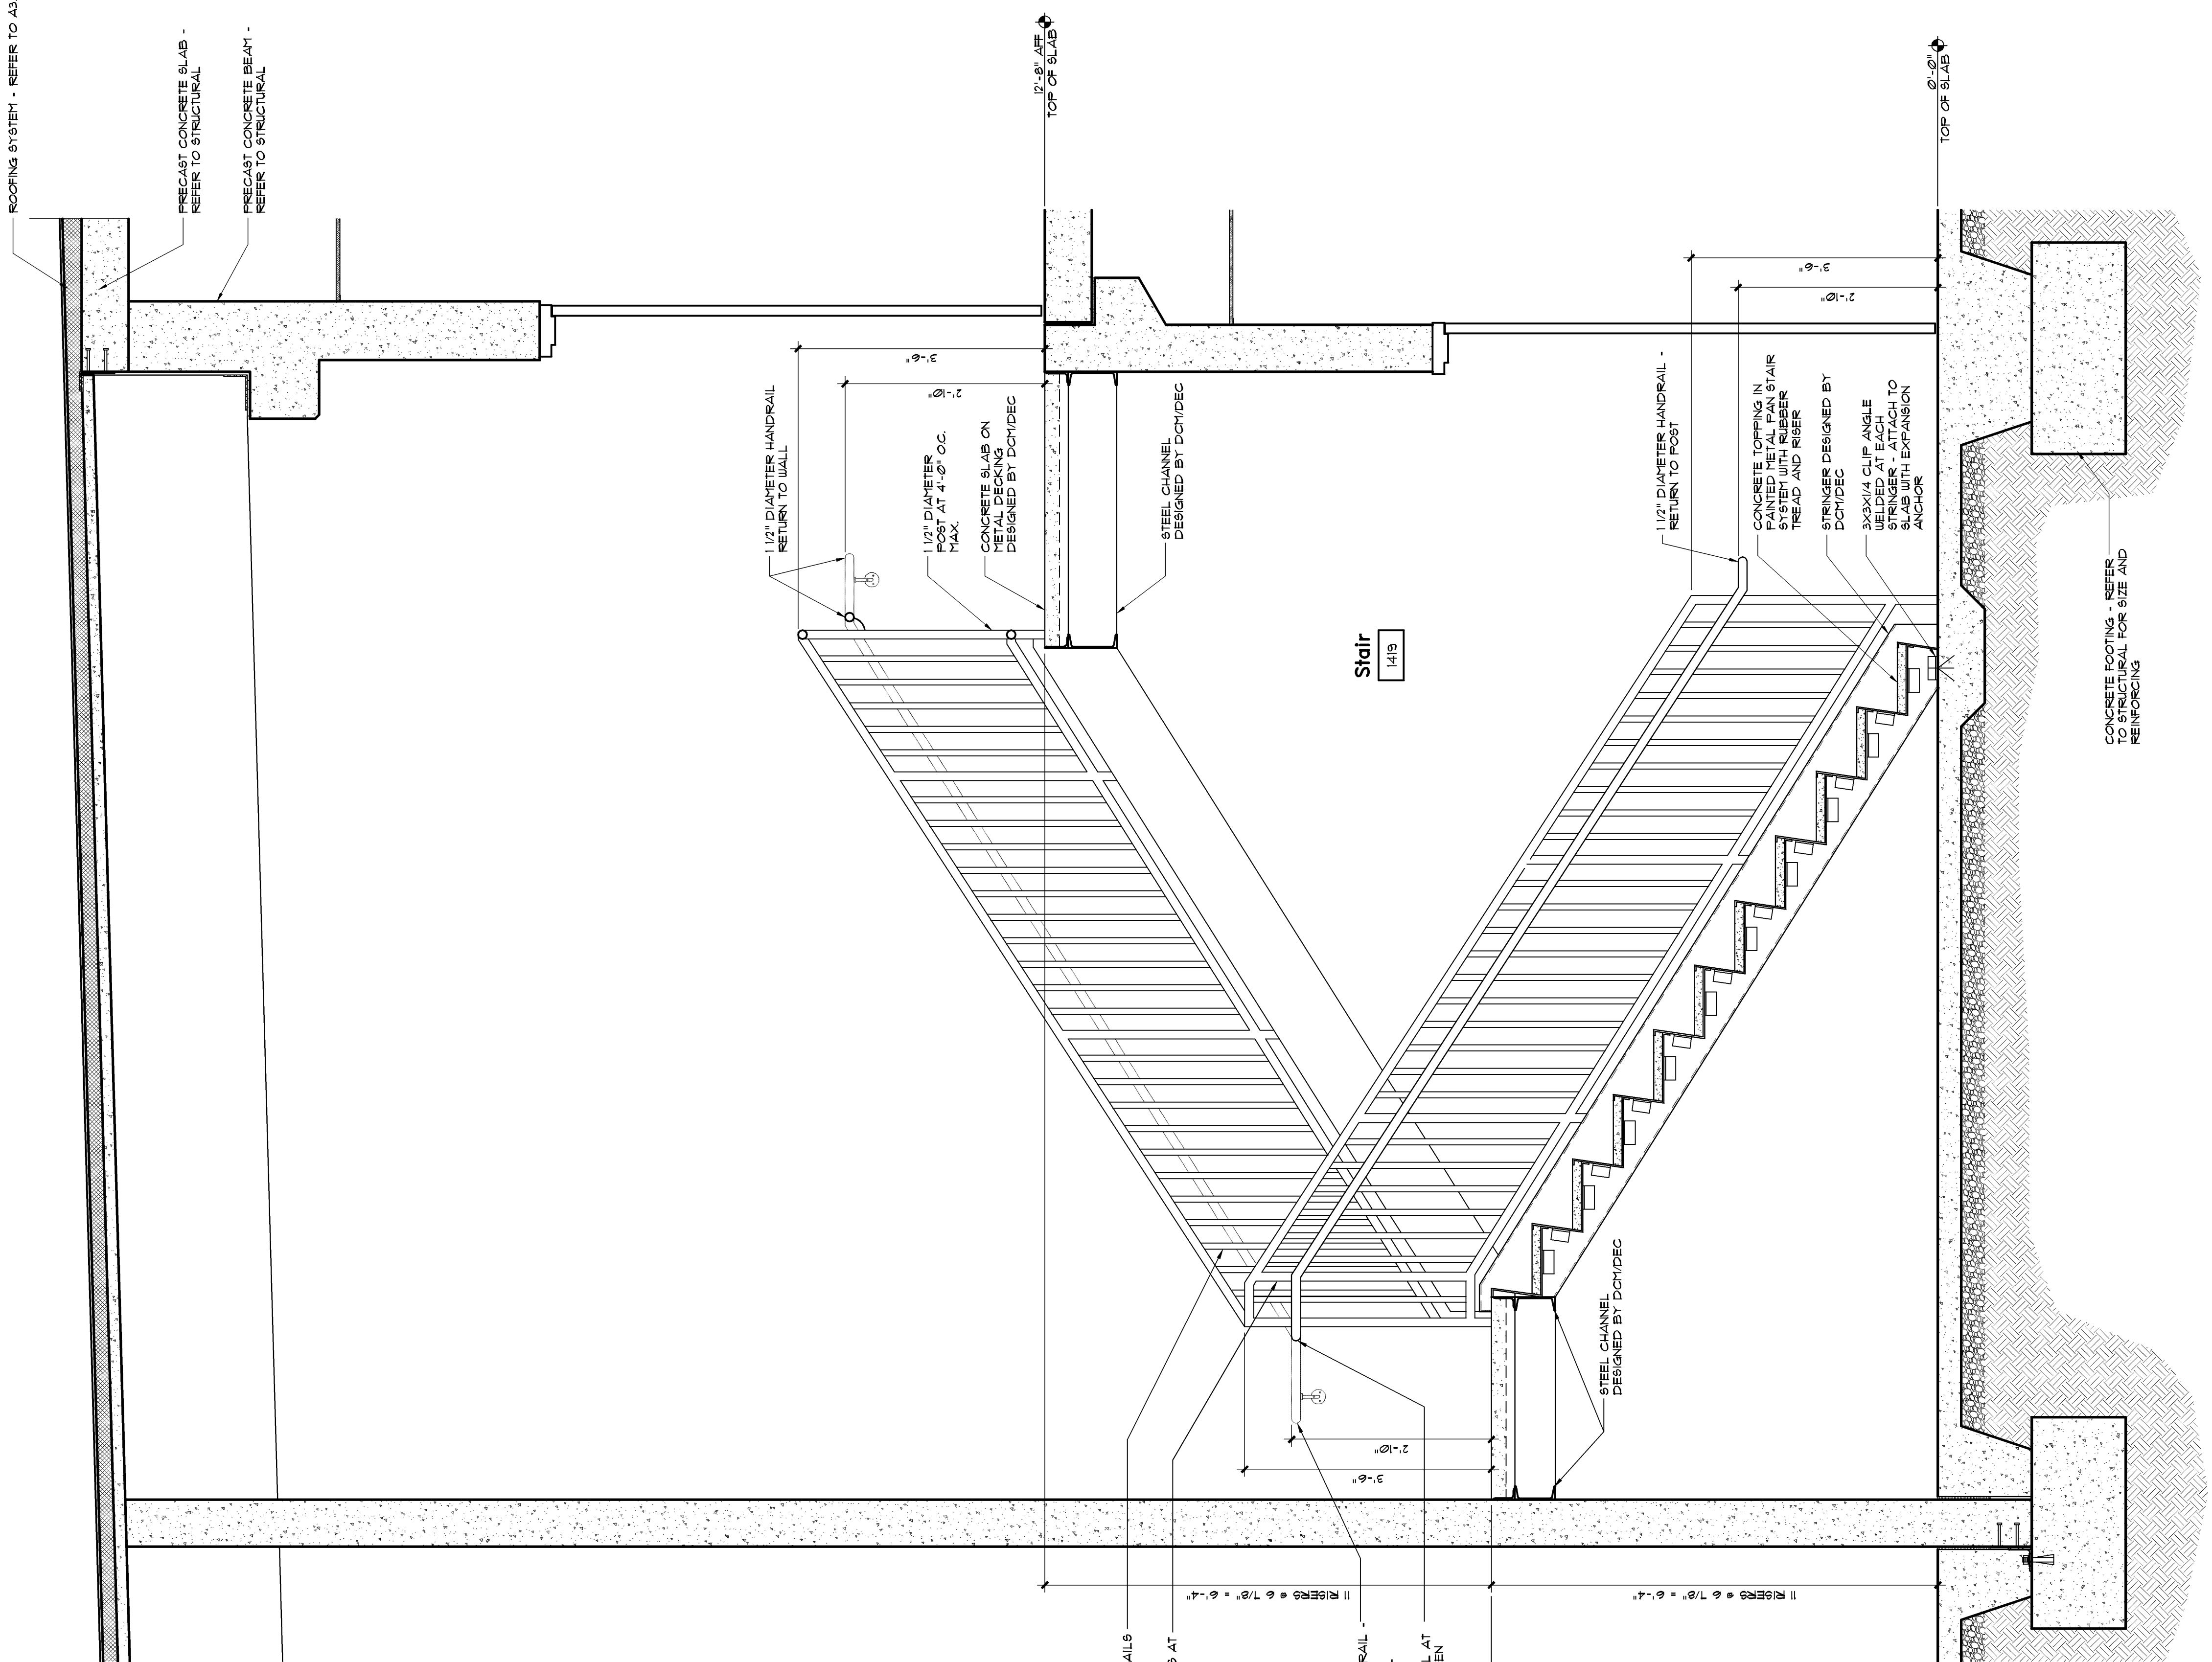


Section at Equipment Access Stair
SCALE 1/2" = 1'-0"

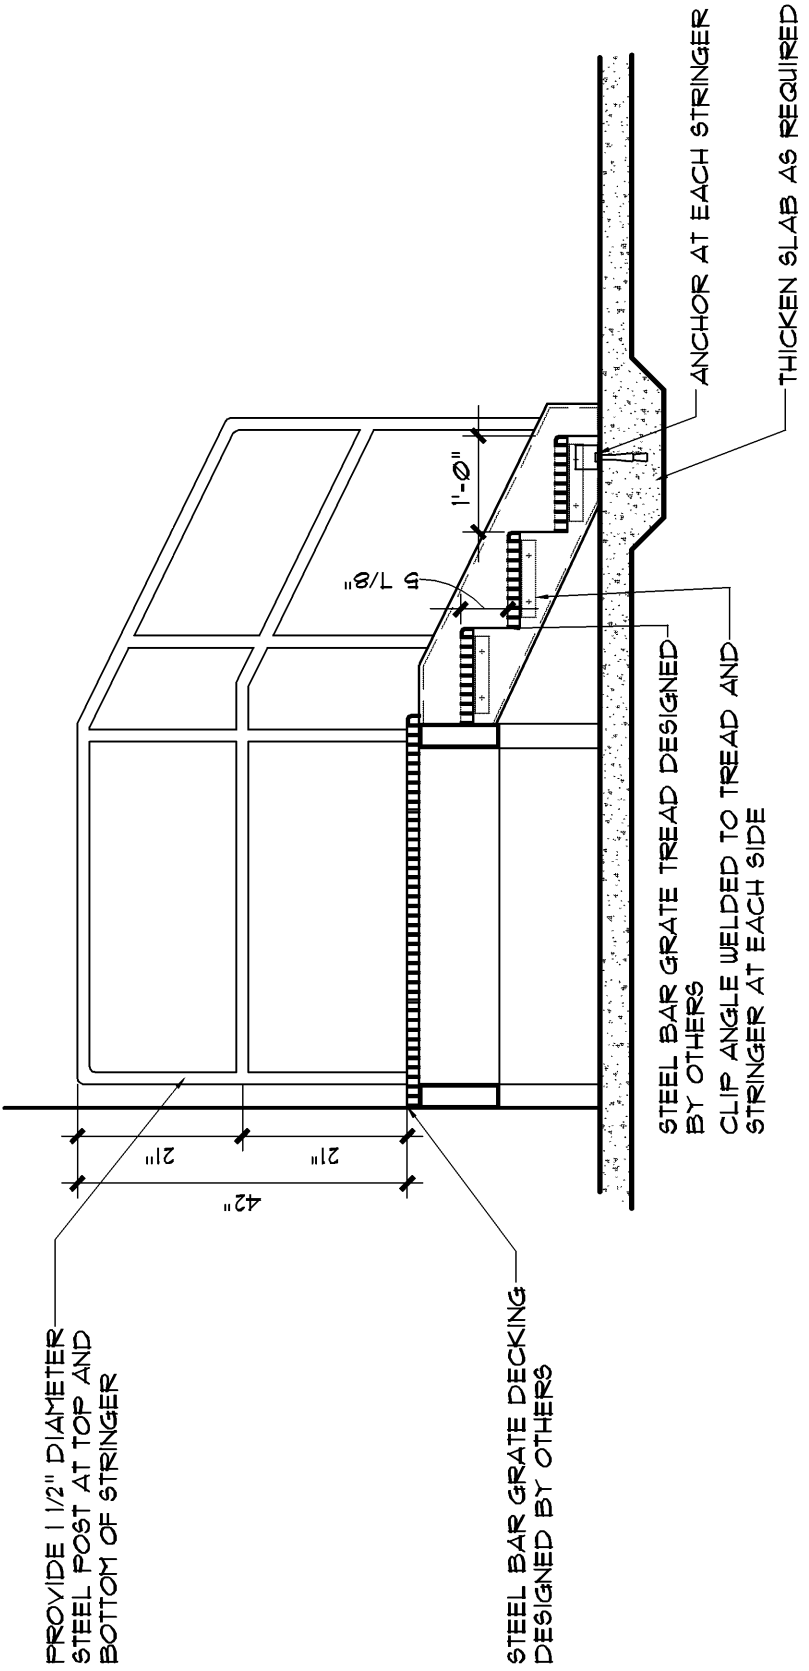


Handrail Detail
SCALE 3/4" = 1'-0"

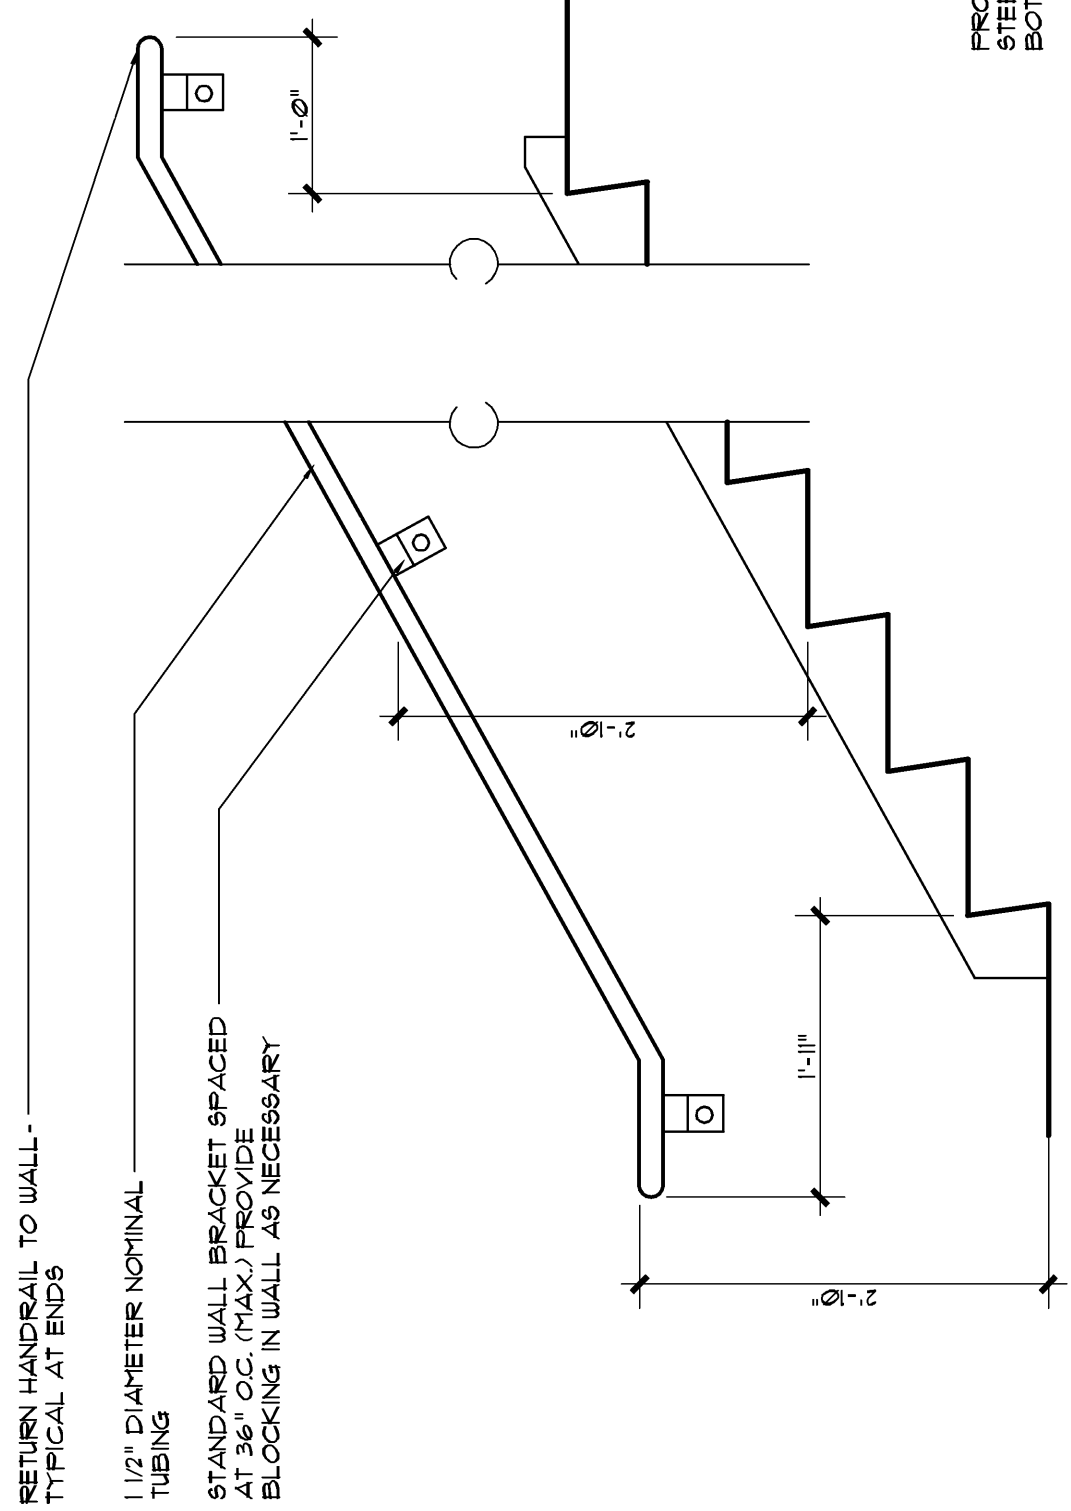


Equipment Access Stair Plan
SCALE 1/2" = 1'-0"

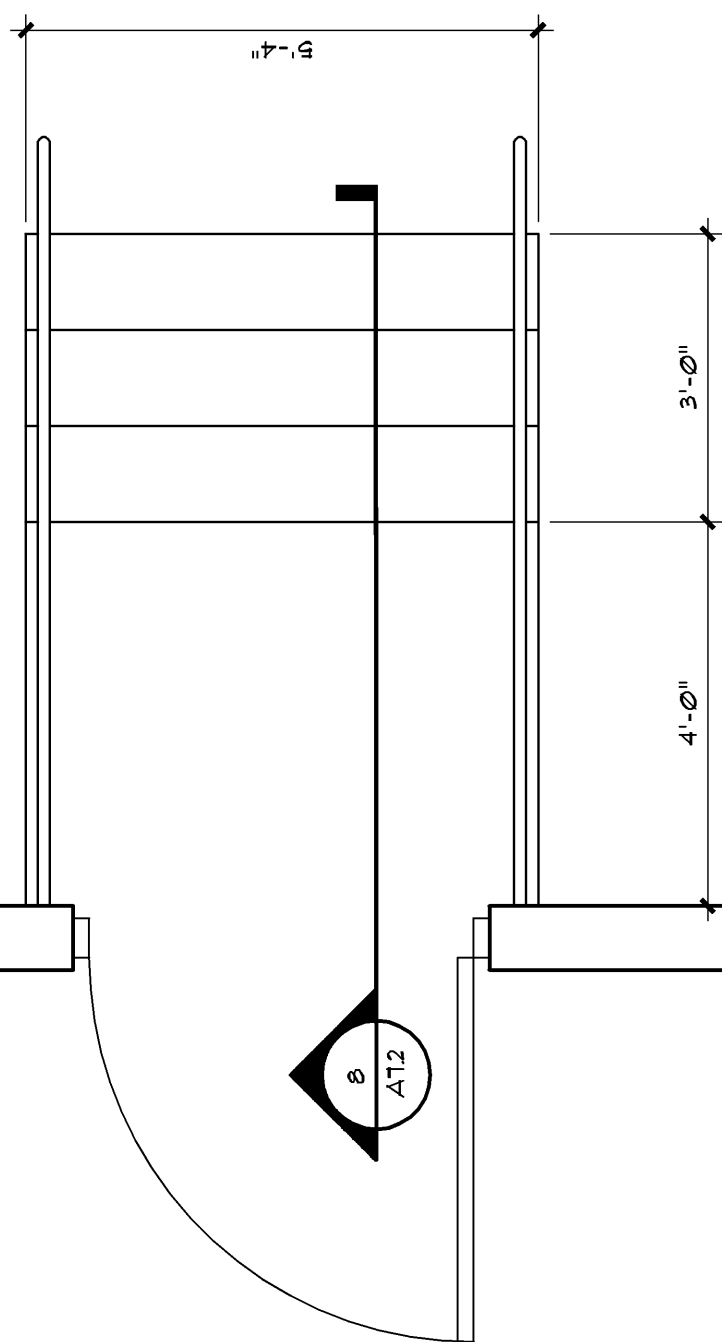


Stepped Floor Section
SCALE 3/4" = 1'-0"

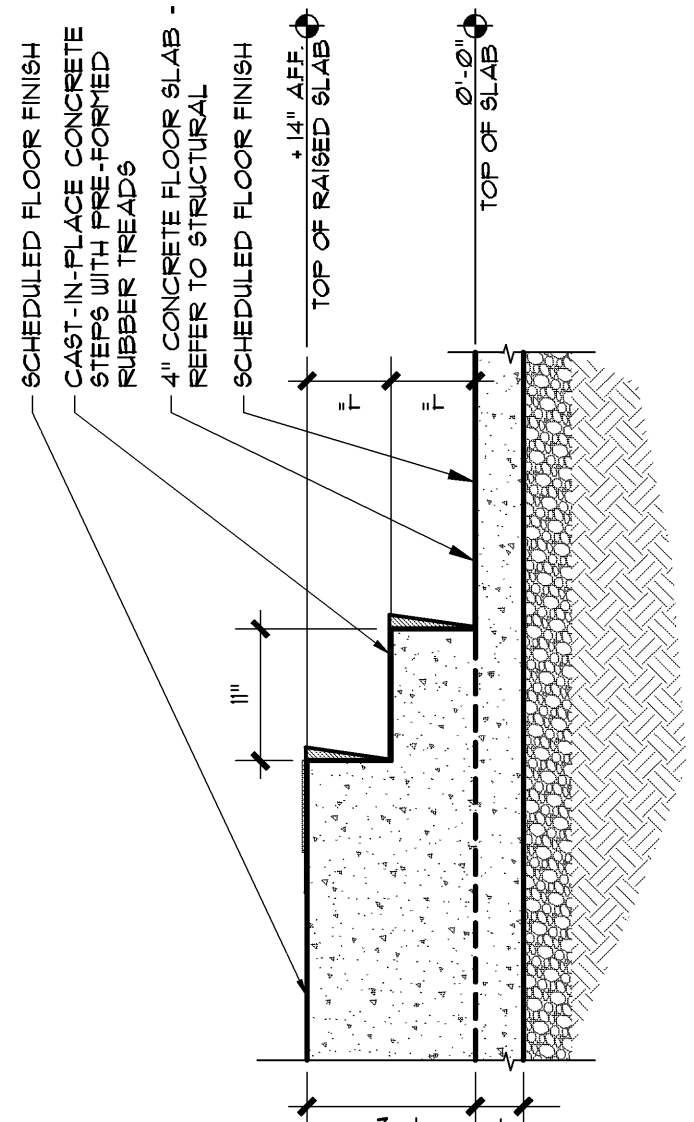

Stepped Floor Section
SCALE 3/4" = 1'-0"

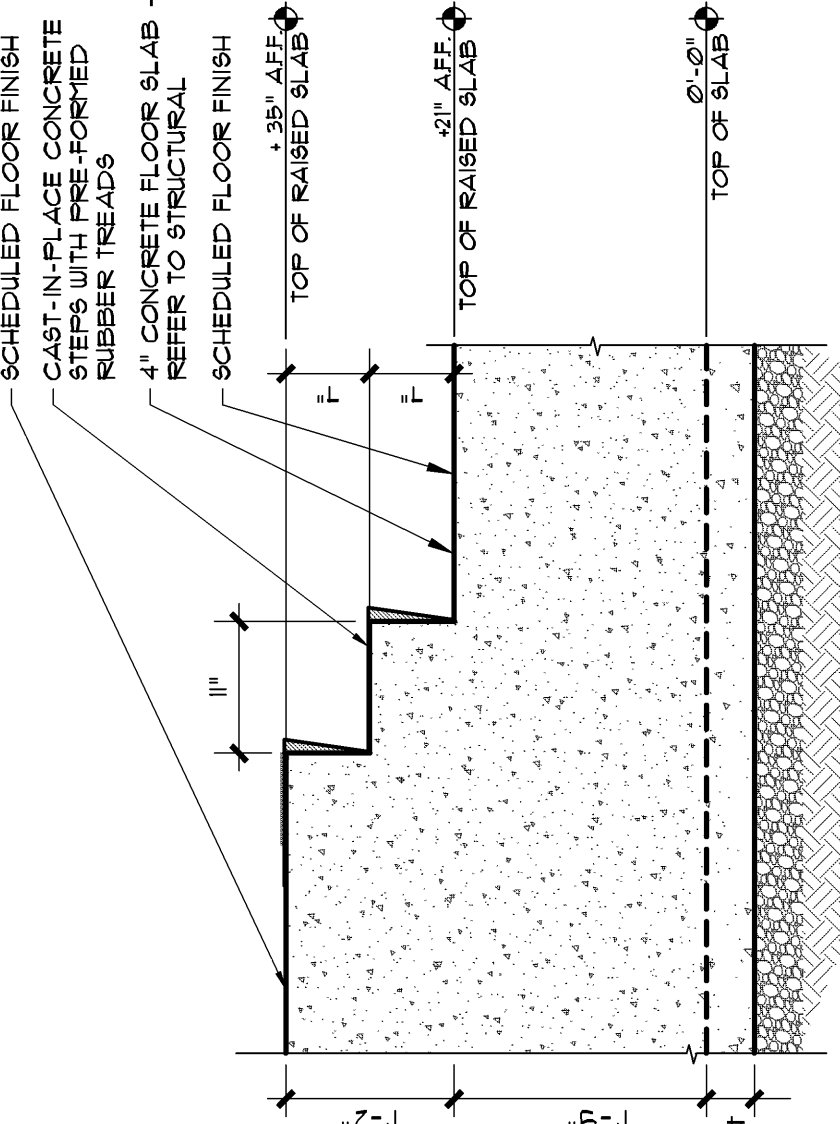

Main Level Plan - Stair #1419
SCALE 1/4" = 1'-0"

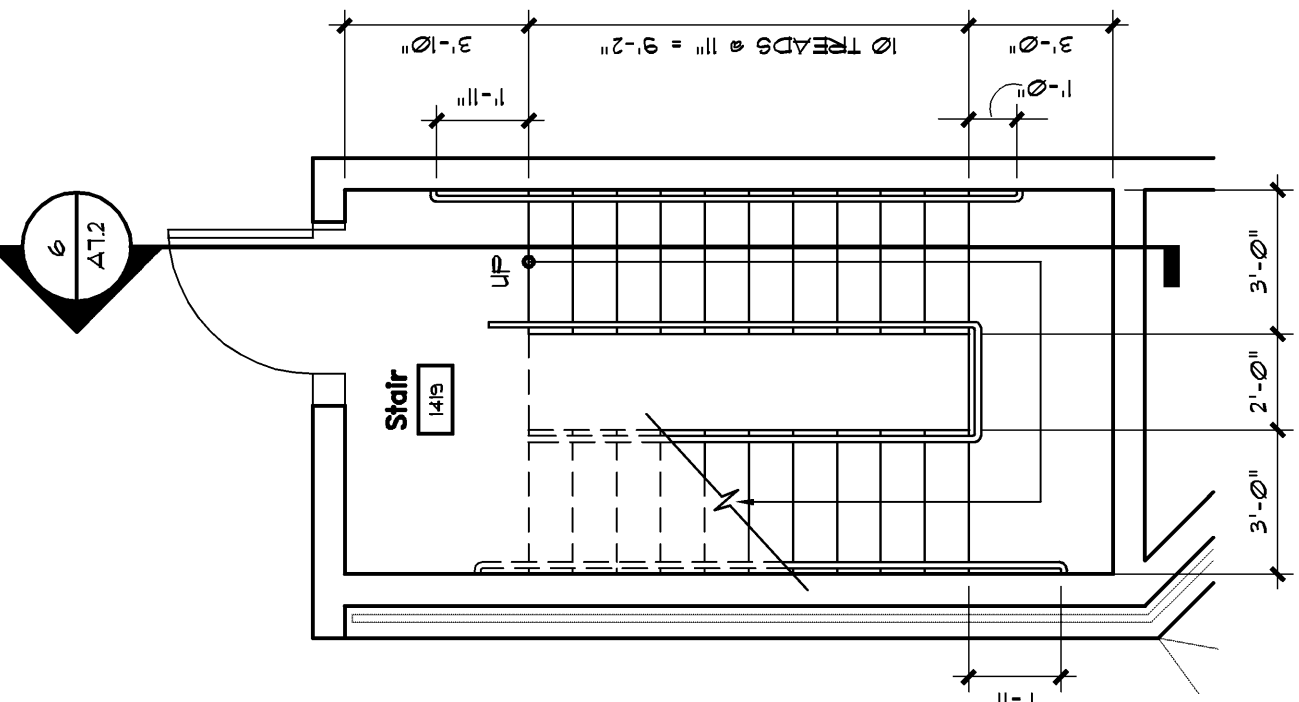

Mezzanine Level Plan - Stair #1419
SCALE 1/4" = 1'-0"

