


PRECISION PLANNING, INC.
© 2008
ALL RIGHTS RESERVED.

Precision Planning, Inc.
planners, engineers, architects & surveyors

P.O. Box 2210
400 Pike Boulevard
Lawrenceville, GA 30046-2210
(770) 962-8000 or (770) 822-5990
(fax)



STAMP REGISTERED MAIL 4-4-08 STATE OF CALIFORNIA LAURENCE G. DAVIS ALL RIGHTS RESERVED © 2008 ALL RIGHTS RESERVED	planners, engineers, architects & surveyors Prevision Planning Inc. 404 Boushield P.O. Box 2210 (770) 338-8000 or (770) 962-8000 (fax) (770) 822-5990
---	---

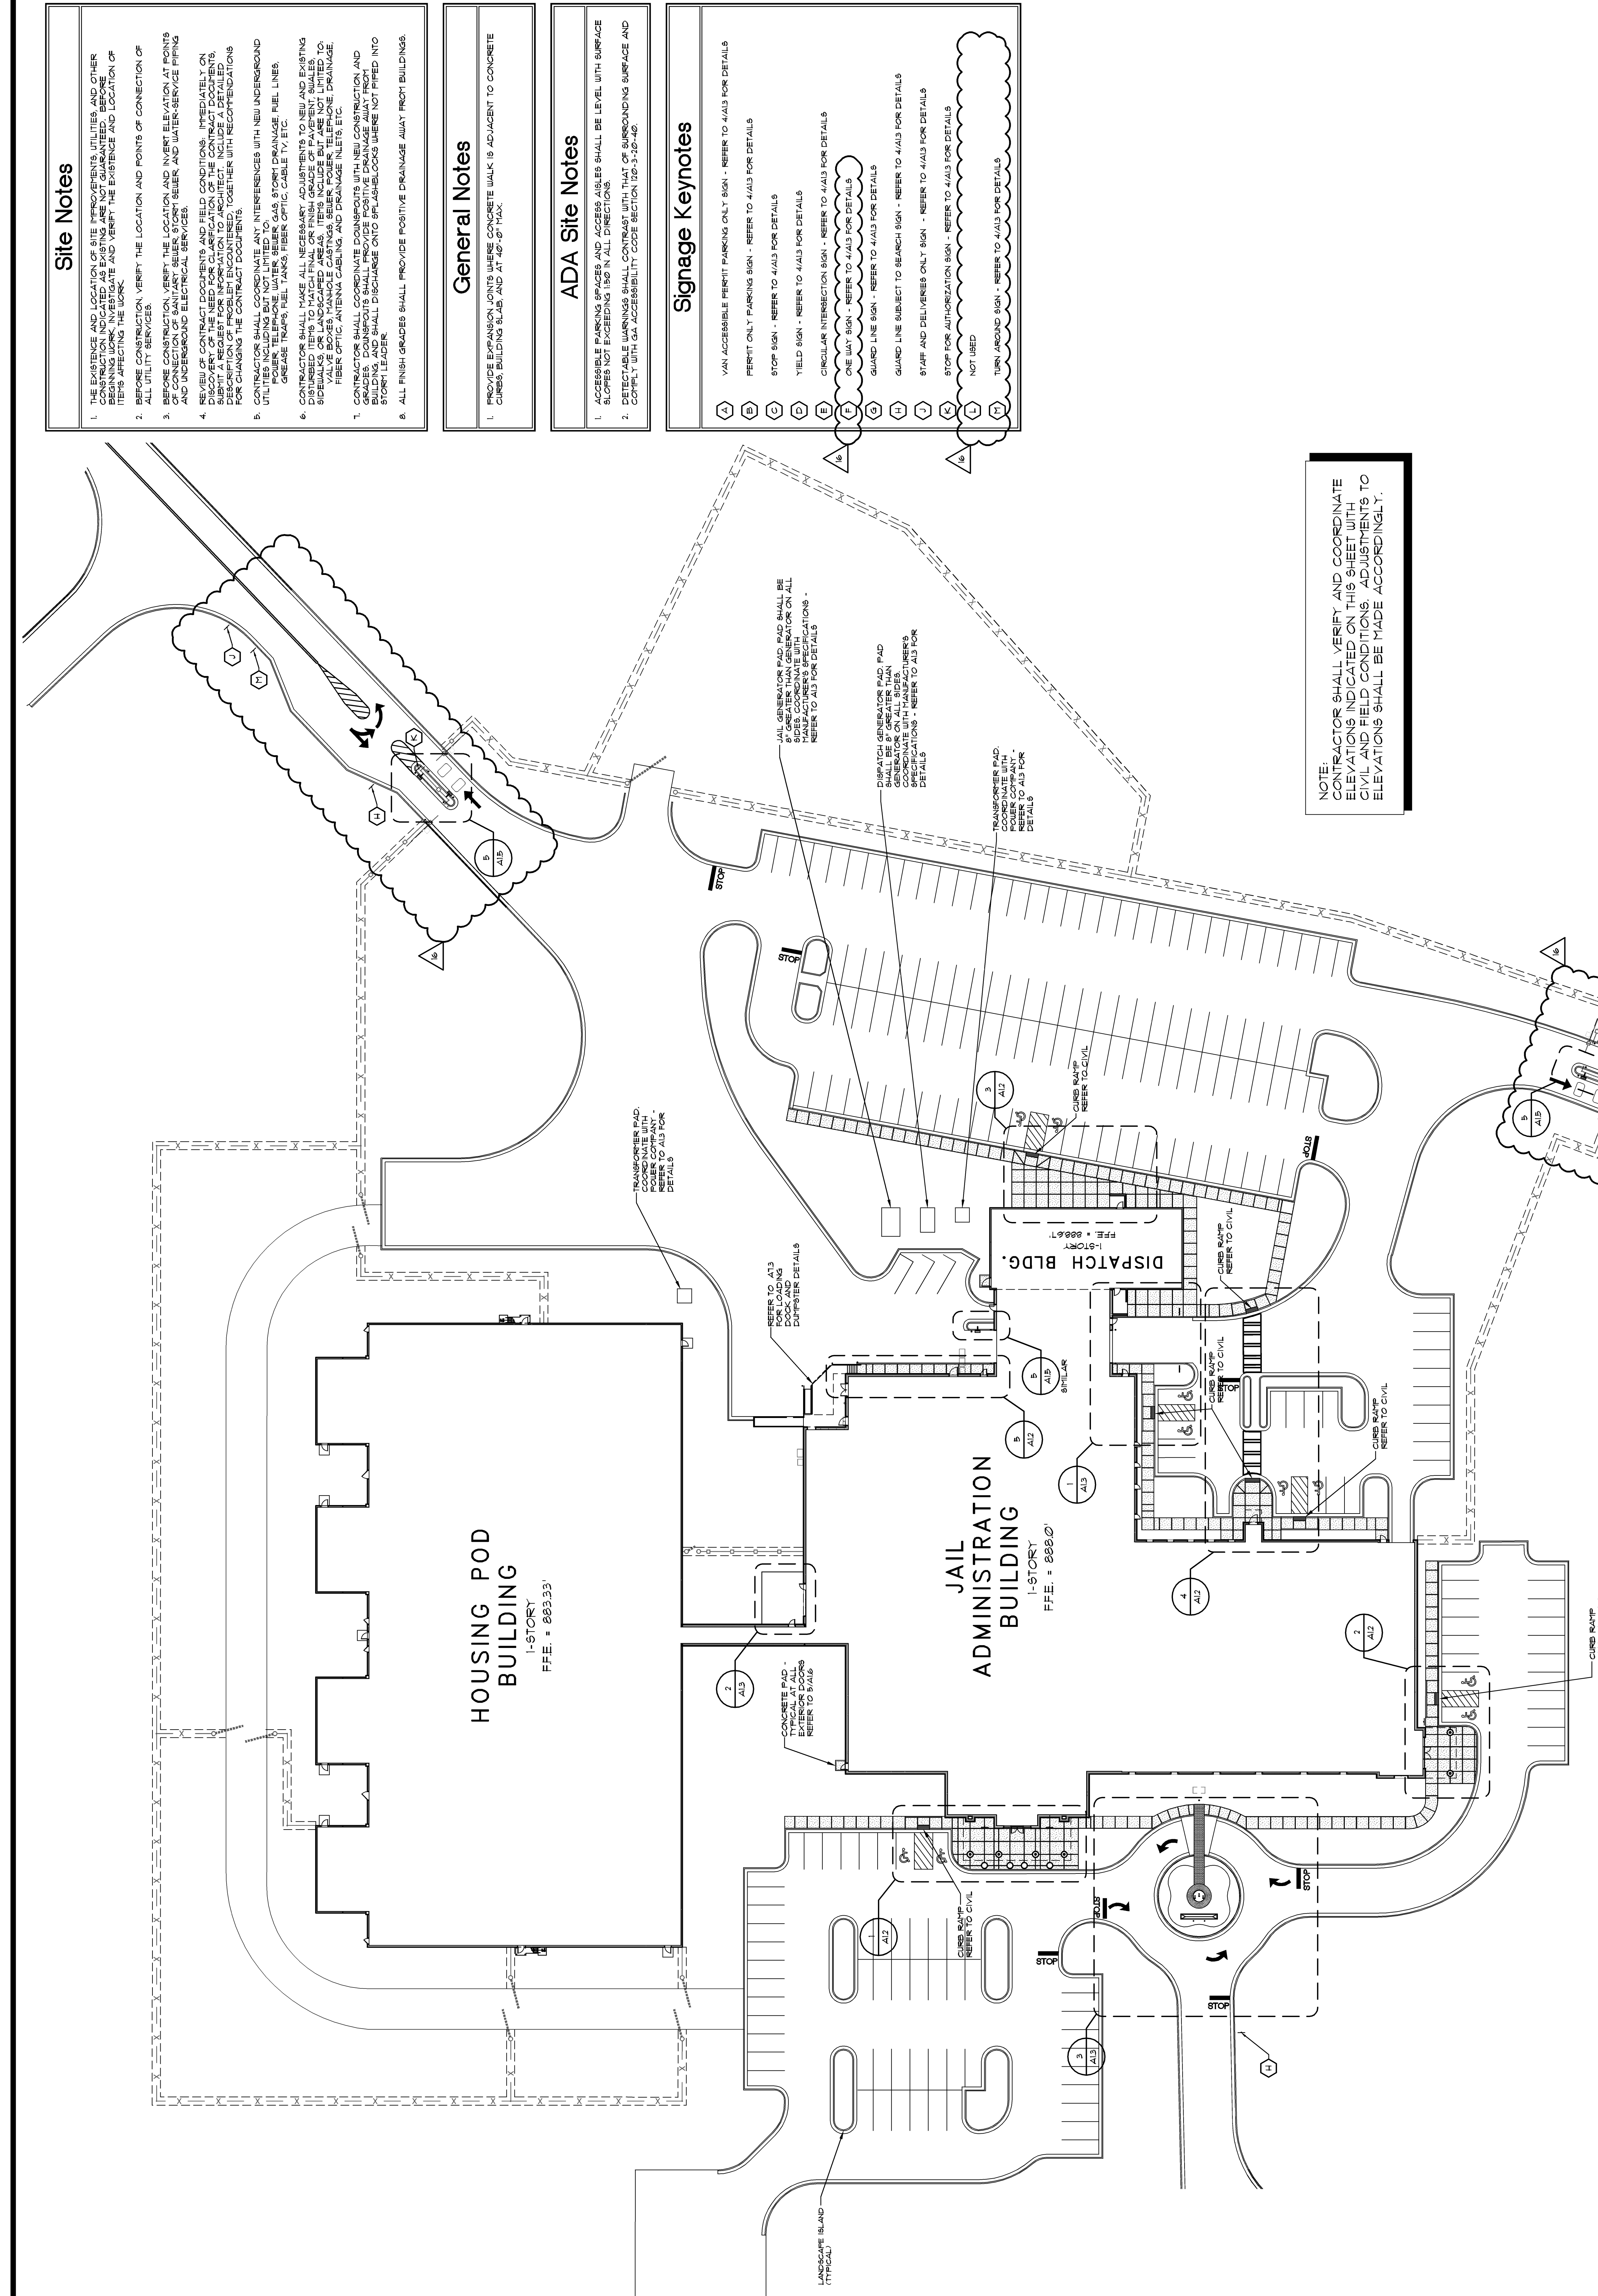

-

-

-

-

-

-