
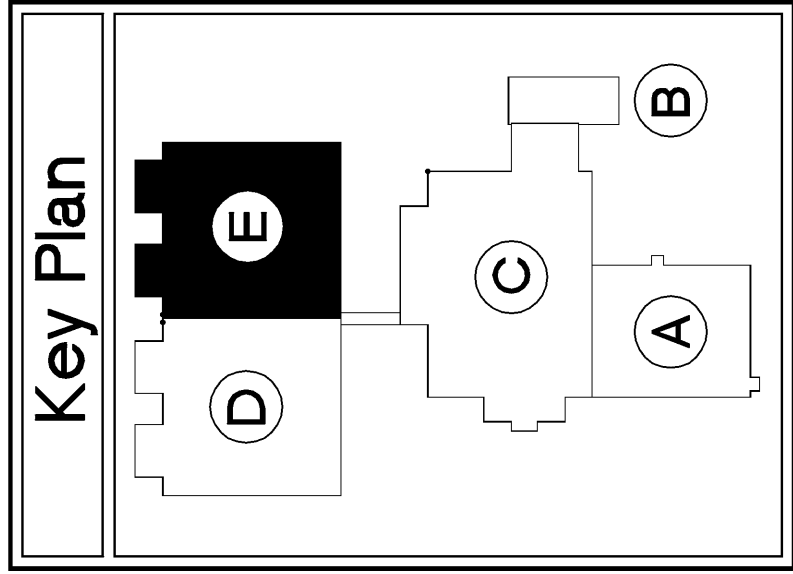


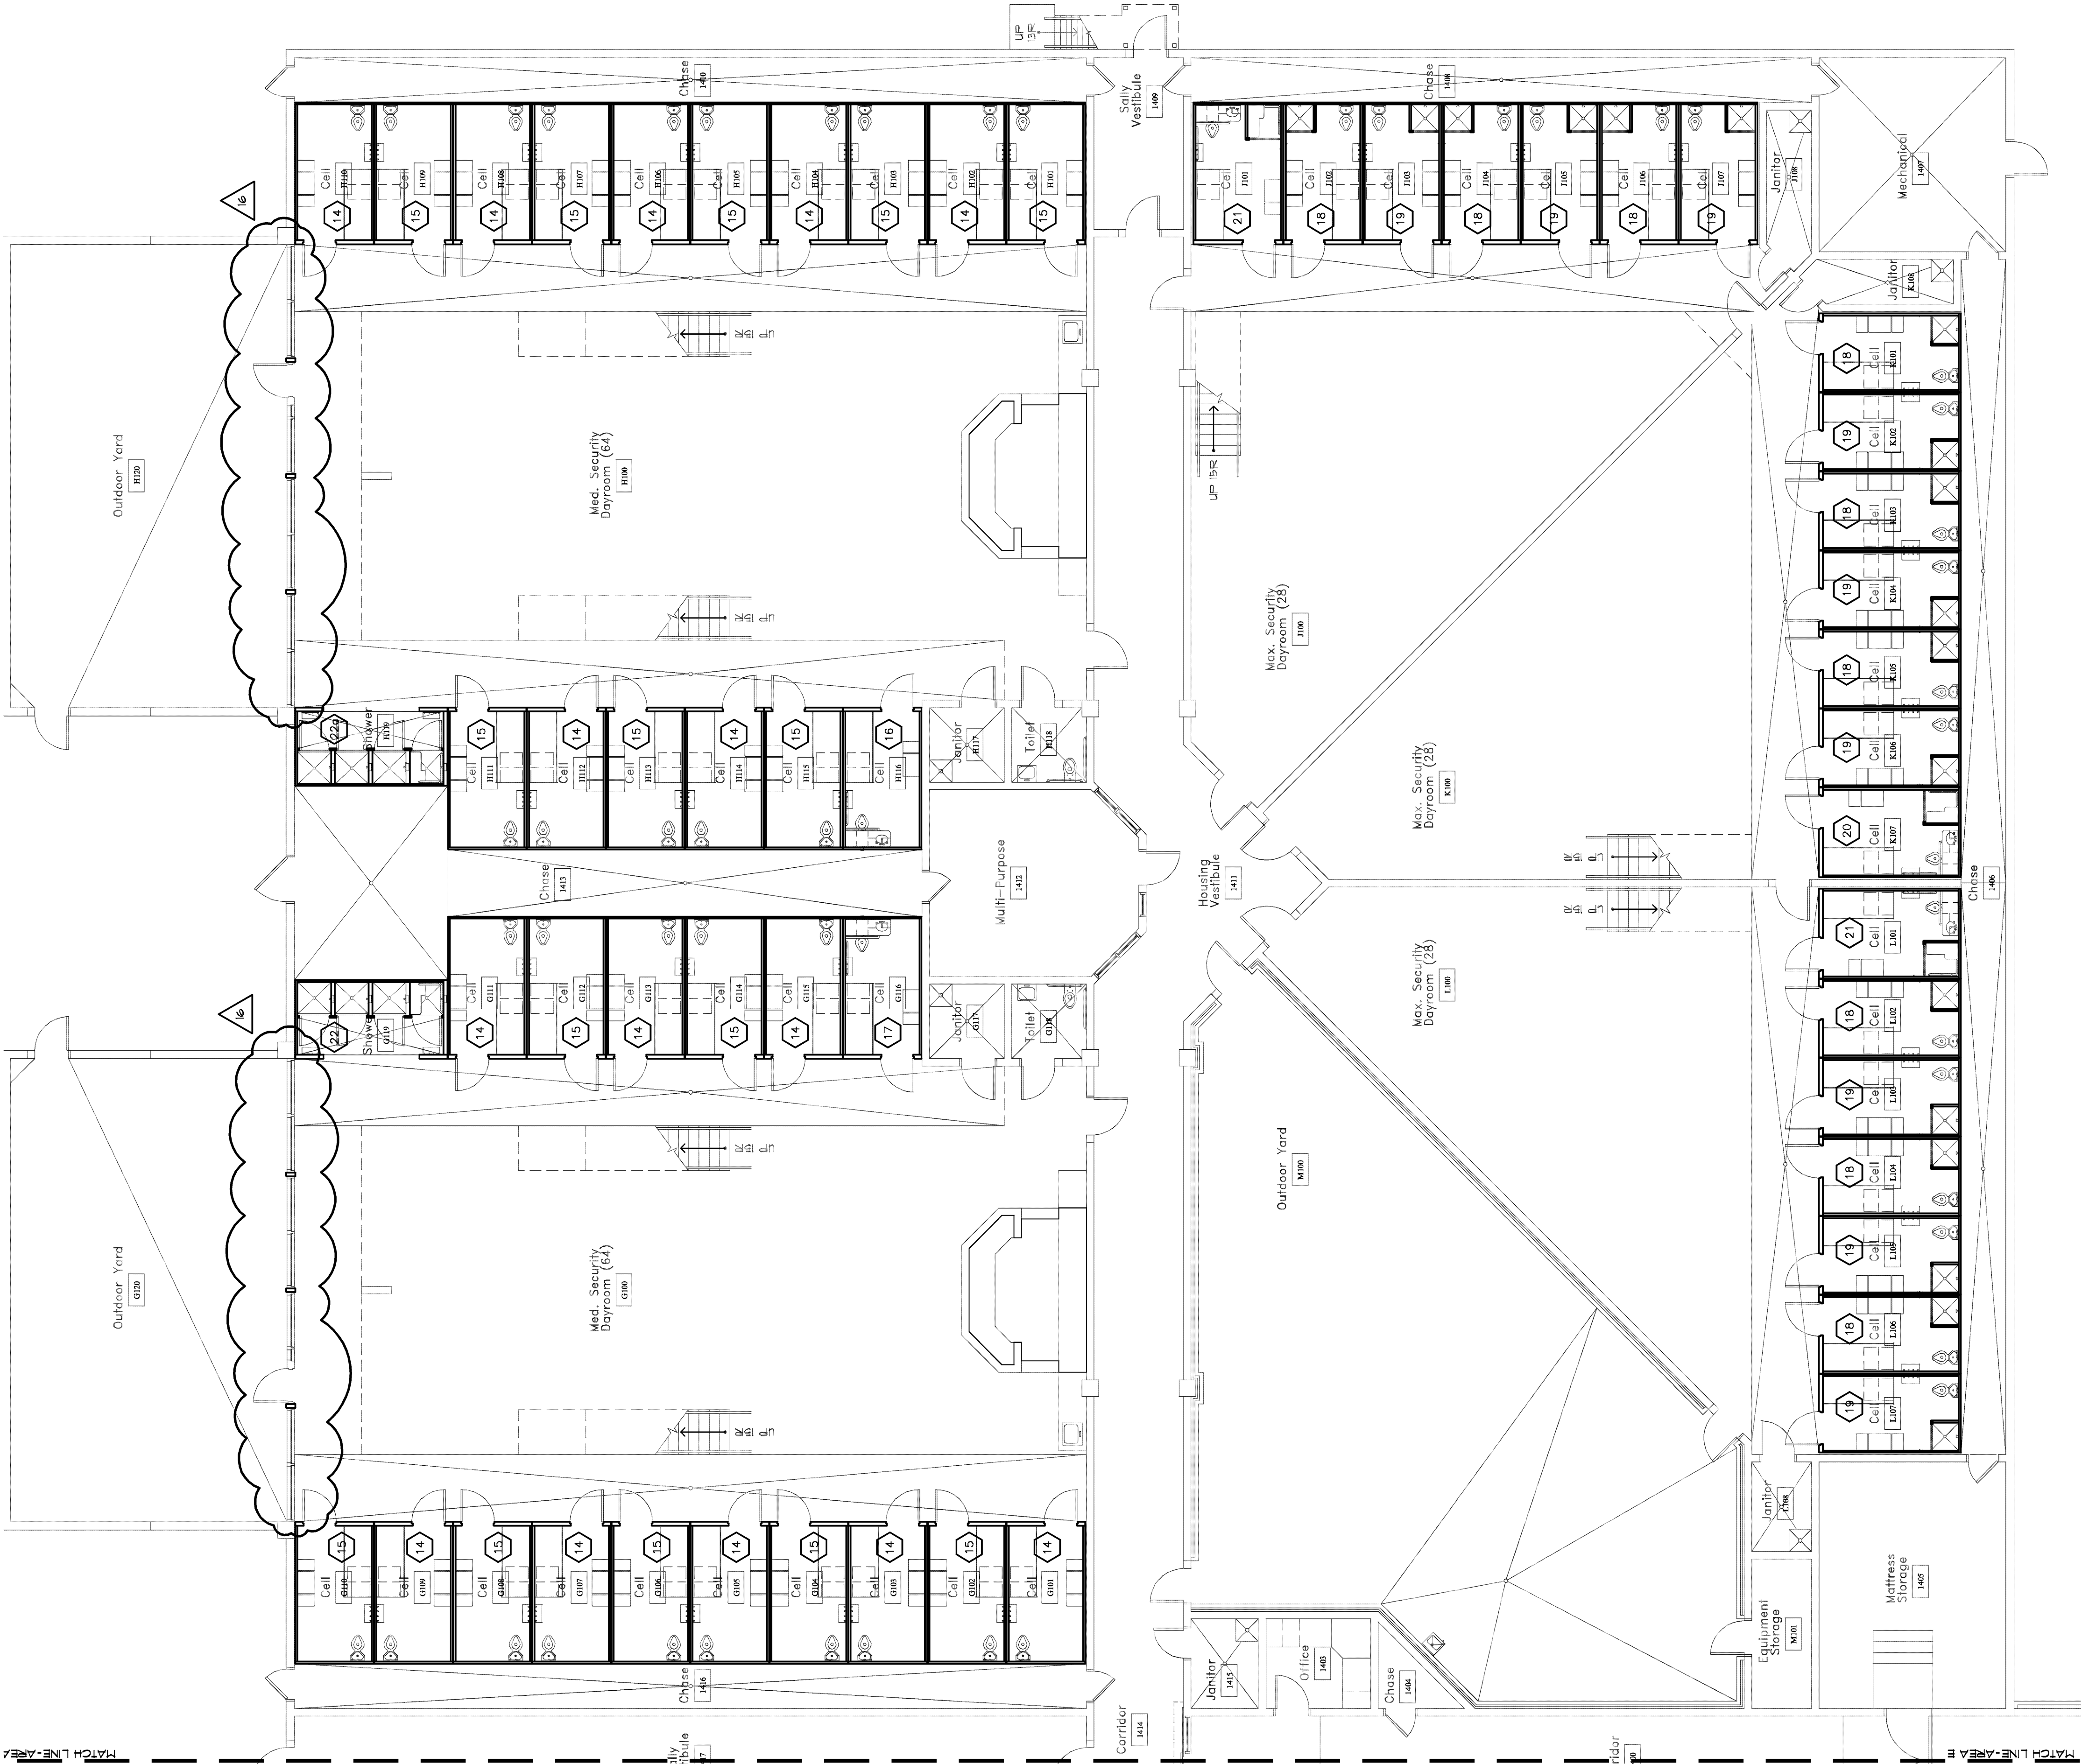

Plan Keynotes - Steel Cell Designations

- 1 MALE HOLDING CELL - REFER TO DETAIL 1/A&D1
- 2 MALE HOLDING CELL - ADA ACCESSIBLE - REFER TO DETAIL 2/A&D1
- 3 OBSERVATION CELL - REFER TO DETAIL 3/A&D1
- 4 STAFF TOILET - ADA ACCESSIBLE - REFER TO DETAIL 4/A&D1
- 5 SHOWER ROOM - ADA ACCESSIBLE - REFER TO DETAIL 5/A&D1
- 6 FEMALE HOLDING CELL - REFER TO DETAIL 6/A&D1
- 7 FEMALE HOLDING CELL - ADA ACCESSIBLE - REFER TO DETAIL 7/A&D1
- 8 FEMALE HOLDING CELL - ADA ACCESSIBLE - REFER TO DETAIL 8/A&D1
- 9 FEMALE HOLDING CELL - ADA ACCESSIBLE - REFER TO DETAIL 9/A&D1
- 10 SEGREGATION CELL - REFER TO DETAIL 10/A&D1
- 11 SEGREGATION CELL - REFER TO DETAIL 11/A&D1
- 12 SEGREGATION CELL - ADA ACCESSIBLE - REFER TO DETAIL 12/A&D1
- 13 SEGREGATION CELL - ADA ACCESSIBLE - REFER TO DETAIL 13/A&D1
- 14 STANDARD DETENTION CELL - REFER TO DETAIL 14/A&D8
- 15 STANDARD DETENTION CELL - REFER TO DETAIL 15/A&D8
- 16 ADA ACCESSIBLE DETENTION CELL - REFER TO DETAIL 16/A&D8
- 17 STANDARD DETENTION CELL WITH SHOWER - REFER TO DETAIL 17/A&D8
- 18 STANDARD DETENTION CELL WITH SHOWER - REFER TO DETAIL 18/A&D8
- 19 ADA ACCESSIBLE DETENTION CELL WITH SHOWER - REFER TO DETAIL 19/A&D8
- 20 ADA ACCESSIBLE DETENTION CELL WITH SHOWER - REFER TO DETAIL 20/A&D8
- 21 ADA ACCESSIBLE SHOWER CELL - REFER TO 21/A&D8
- 22 STANDARD SHOWER CELL - REFER TO 22/A&D8
- 23 STANDARD DETENTION CELL WITH SHOWER - REFER TO DETAIL 23/A&D8
- 24 STANDARD DETENTION CELL WITH SHOWER - REFER TO DETAIL 24/A&D8
- 25 STANDARD DETENTION CELL WITH SHOWER - REFER TO DETAIL 25/A&D8

STEEL CELL MODIFIERS

- (X) INDICATES MIRRORED CELL LAYOUT
- (X) INDICATES PADDED CELL
- (X) SAFETY PADDING SHALL BE INSTALLED IN THE FOLLOWING SPACES: 16/20, 17/20, 18/20, 19/20, 20/20, 21/20, 22/20, 23/20, 24/20, 25/20. REFER TO SPECIFICATION FOR INFORMATION ON EVENT PADDING.

FILE NUMBER A10.11		DATE 03-28-08		PROJECT JACKSON COUNTY JAIL		SHEET TITLE STEEL CELL LOC. & REFERENCE PLAN - AREA E		RELEASE DATE NO. DESCRIPTION 10/25/07 D.E.C./PLUMBING BID PACKAGE RELEASE 12/21/07 MECHANICAL/ELECTRICAL BID PACKAGE RELEASE 03/28/08 BALANCE OF REMAINING BID PACKAGES	
CADD FILE NAME 136A10-11.dwg		PROJ. NUMBER A06136		555 GENERAL JACKSON DRIVE JEFFERSON, GEORGIA 30549		DESIGN L&D		L&D	
P.O. Box 2210 Lawrenceville, GA 30046-2210 (770) 338-8000 or (770) 962-8000 (Fax) (770) 822-5990		Precision Planning, Inc. planners, engineers, architects & surveyors		JACKSON COUNTY JAIL		L&D		L&D	
REGISTERED ARCHITECT LANE G. DAVIS 4-4-05		STAMP		PROJECT		SHEET TITLE		RELEASE	