



NO	DESCRIPTION	DATE
1	D.C. / PLUMBING BID PACKAGE RELEASE	07/07/07
2	M.E.C./PLUMBING BID PACKAGE RELEASE	07/07/07
3	MECHANICAL/ELECTRICAL BID PACKAGE RELEASE	07/07/07
4	RF# 050 S.E. CHANGES FROM DEC SUBMITTAL MEETING	06/06/07
5	BALANCE OF REMAINING BID PACKAGES	06/06/07

SECURITY ELECTRONICS AREA "E"		DRAWN		BKS		LGD	
		CHECKED					



105	TOUCH SCREEN CONTROL STATION
106	GROUP CONTROL PANEL
107	MONITORED/CONTROLLED DOOR
108	MONITORED ONLY DOOR
109	PRIORITY RECEIVER
110	PRIORITY RECEIPT/KEYPAD
111	DOOR RELEASE PULLSTATION
112	EXIT PULLSTATION
113	DURABLE PULLSTATION UNDER COUNTER
114	DURABLE PULLSTATION STATION WALL MOUNTED
115	WATCHDOG PULLSTATION STATION
116	MOTION DETECTOR
117	REMOTE INTERCOM STATION
118	REMOTE INTERCOM STATION, FRAME MOUNTED
119	REMOTE INTERCOM STATION, BOLLARD MOUNTED
120	CEILING SPEAKERS
121	SPEAKERS FOR PULLSTATIONS
122	TELEPHONE
123	VIBRATION TELEPHONE
124	INTERCOM CAMERA WITH DETENTION HOUSING
125	EXTERIOR CAMERA WITH DETENTION HOUSING
126	EXTERIOR PAN/TILT/ZOOM CAMERA
127	COVERT CAMERA
128	COVERT MICROPHONE
129	COVERT KEYBOARD
130	CCTV MONITOR
131	CCTV D.V.D RECORDER
132	VIDEO VISITATION STATION
133	LIGHTING CONTROL
134	WATER CONTROL
135	SECURITY EQUIPMENT CABINET
136	SECURITY ELECTRONICS CABINET
137	NUMBER DIAL/LOGGER
138	REMOTE VISUING COMPUTER (DVR)
139	REQUEST-TO-EXIT MOTION DETECTOR
140	LOOP DETECTOR

1. BIDDER SHALL INCLUDE ADDITIVE ALTERNATE FOR 10 VIDEO VISITATION STATIONS - LOCATIONS TO BE DETERMINED AT A LATER DATE

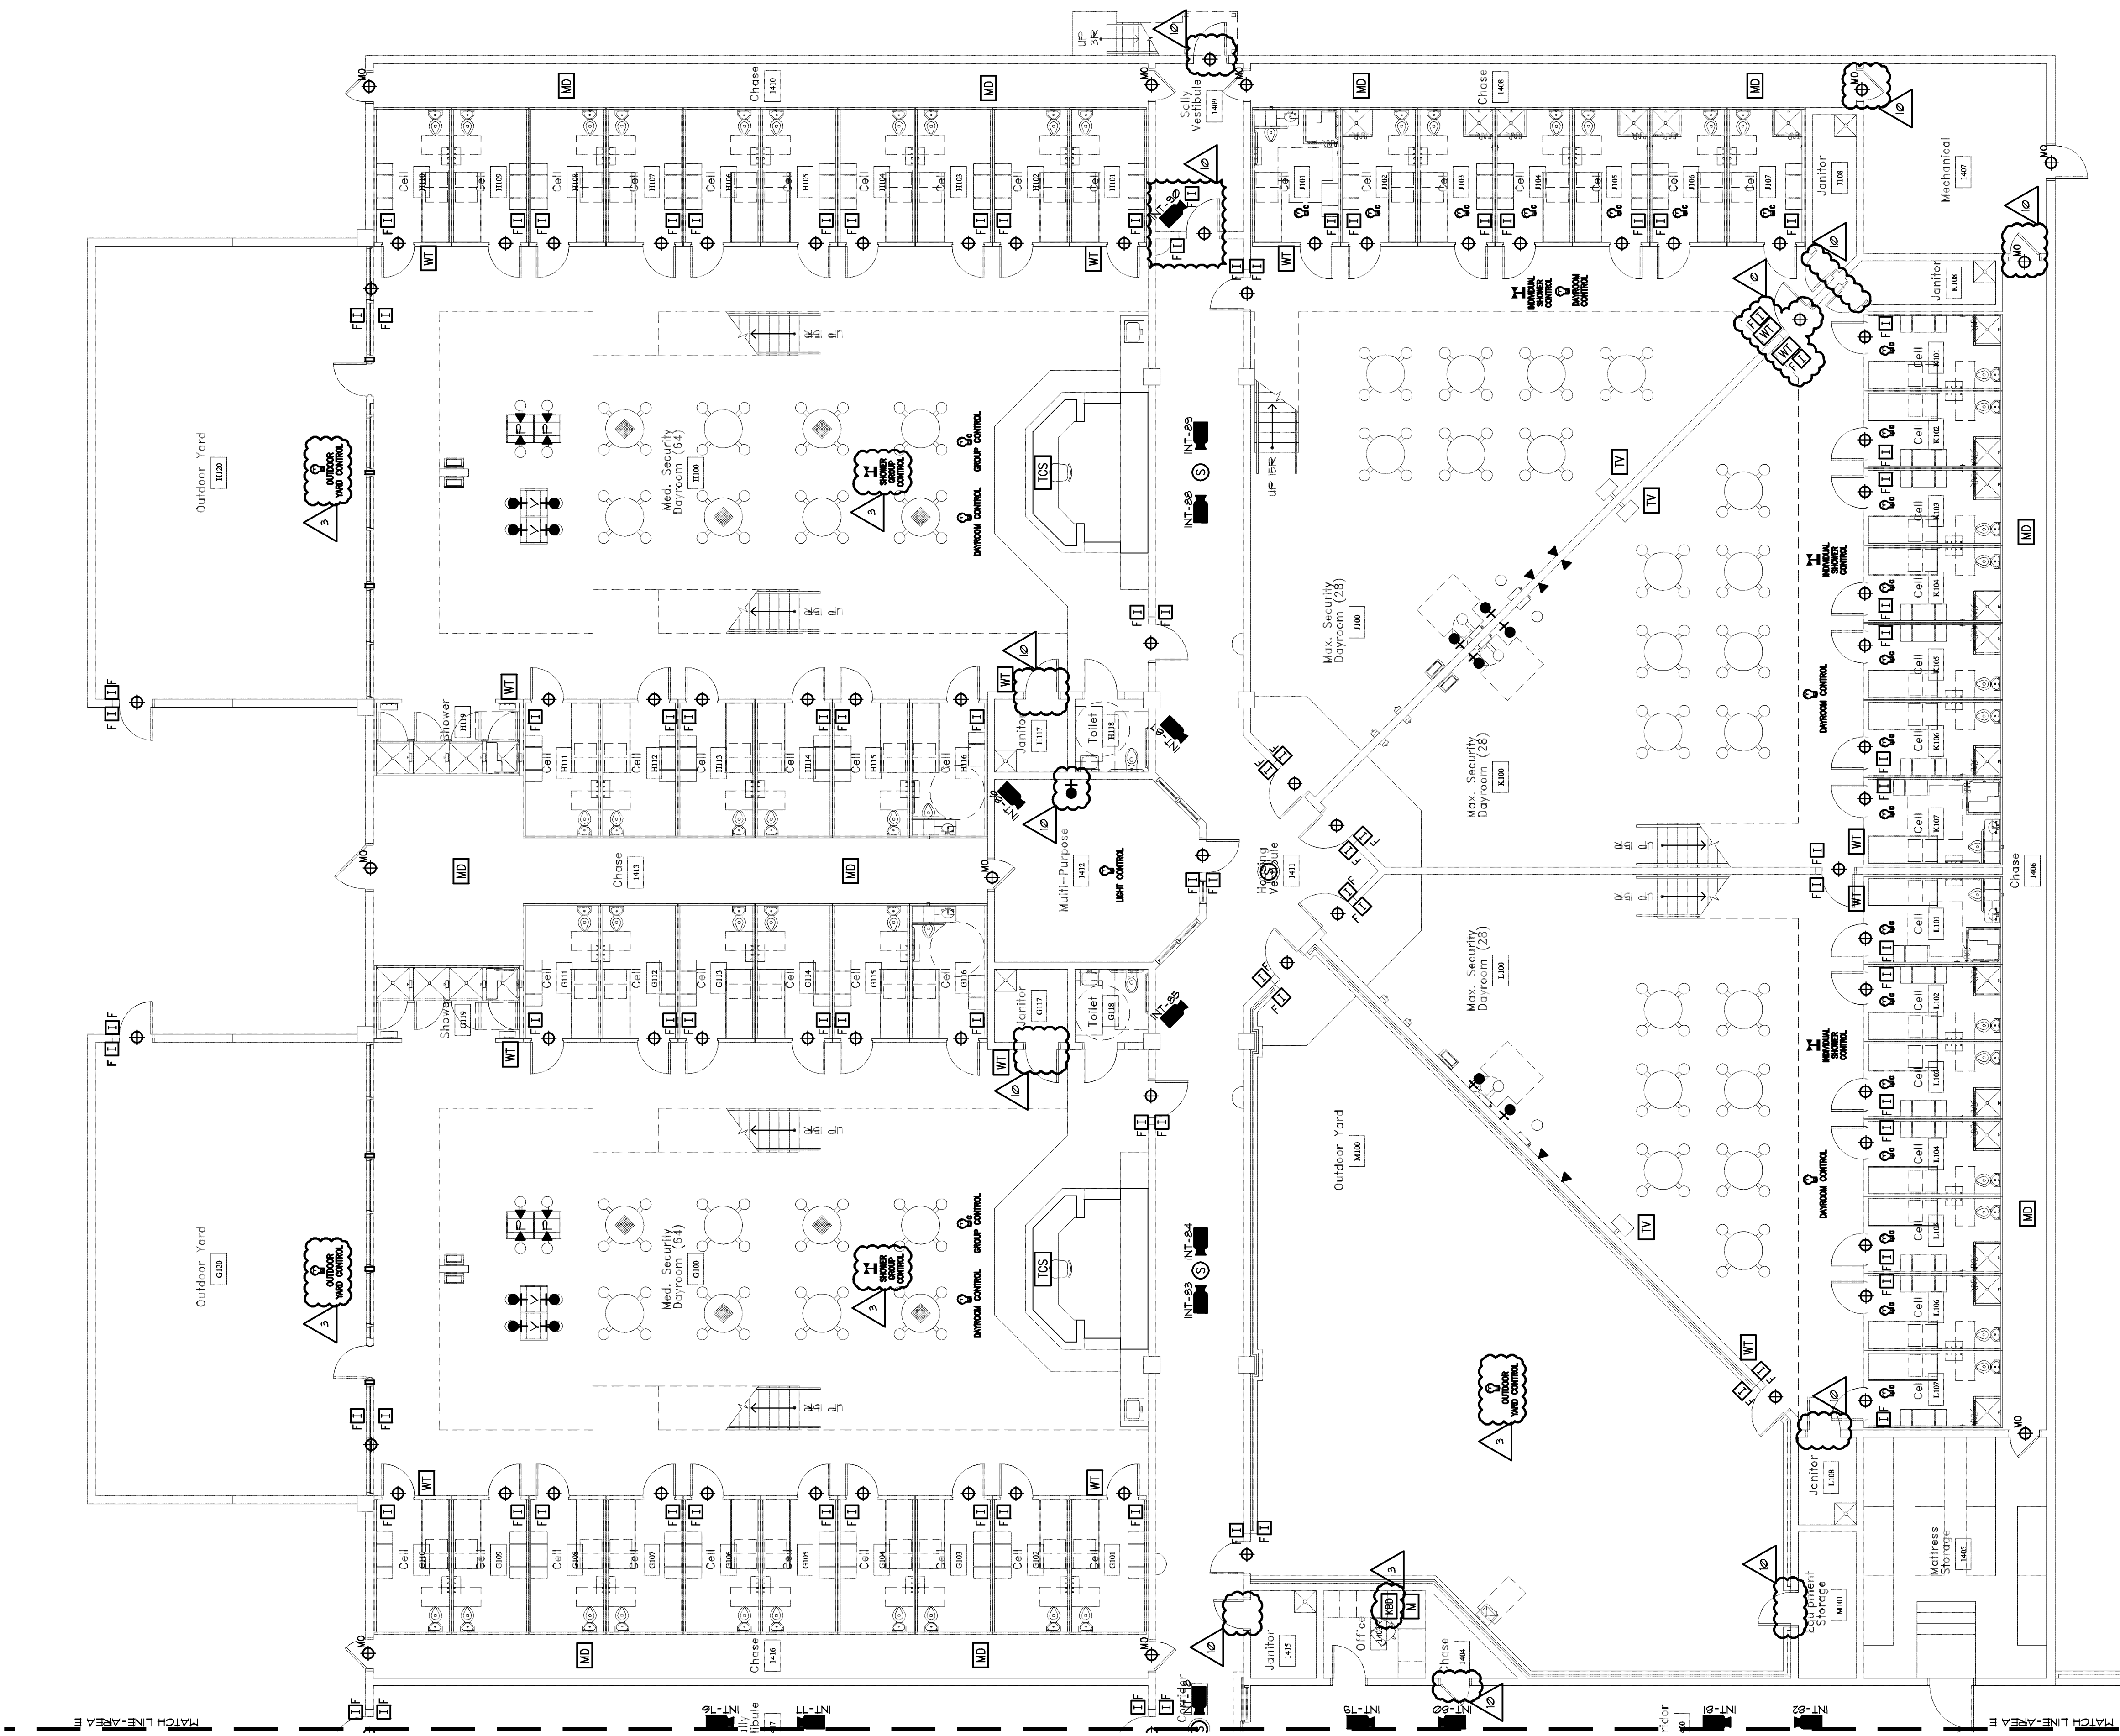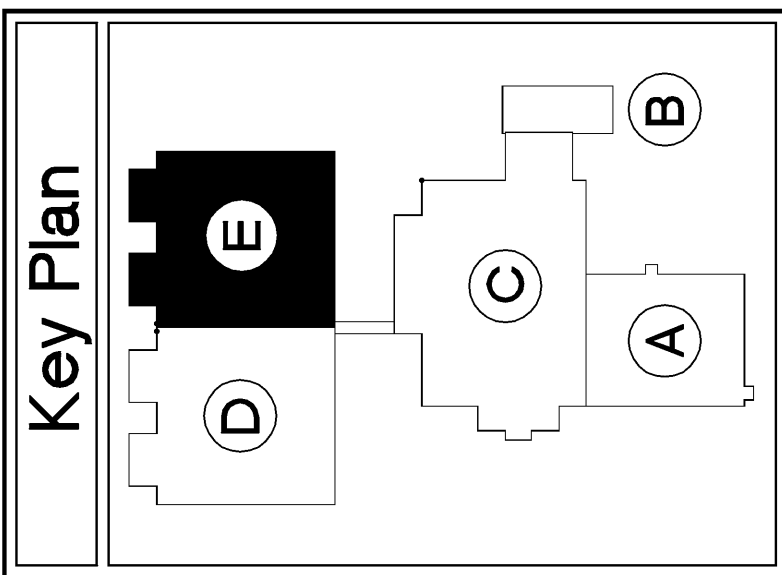

Security Electronics Plan - Area "E"

