

A9.4

FILE NUMBER

CAD FILE NAME

PROJECT NUMBER

DATE

136A9-4.dwg

A06136

03-28-08

DATE	NO	DESCRIPTION
03/28/08		BALANCE OF REMAINING BID PACKAGES
05/16/08	✓A	FIRE MARSHAL REVIEW COMMENTS

RELEASE	DESIGN	LD

SHEET TITLE
FINISH PLAN
AREA "E"
LD
JD
LD
CHECKED

JACKSON COUNTY JAIL

555 GENERAL JACKSON DRIVE

JEFFERSON, GEORGIA 30549

PROJECT

Precision Planning, Inc.

planners, engineers, architects & surveyors

400 Pike Boulevard

Lowndesville, GA 30046-2210

(770) 338-8000 or (770) 962-8000

(Fax) (770) 822-5990



STAMP

REGISTERED ARCHITECT

STATE OF GEORGIA

4-4-05

LANE G. DAVIS

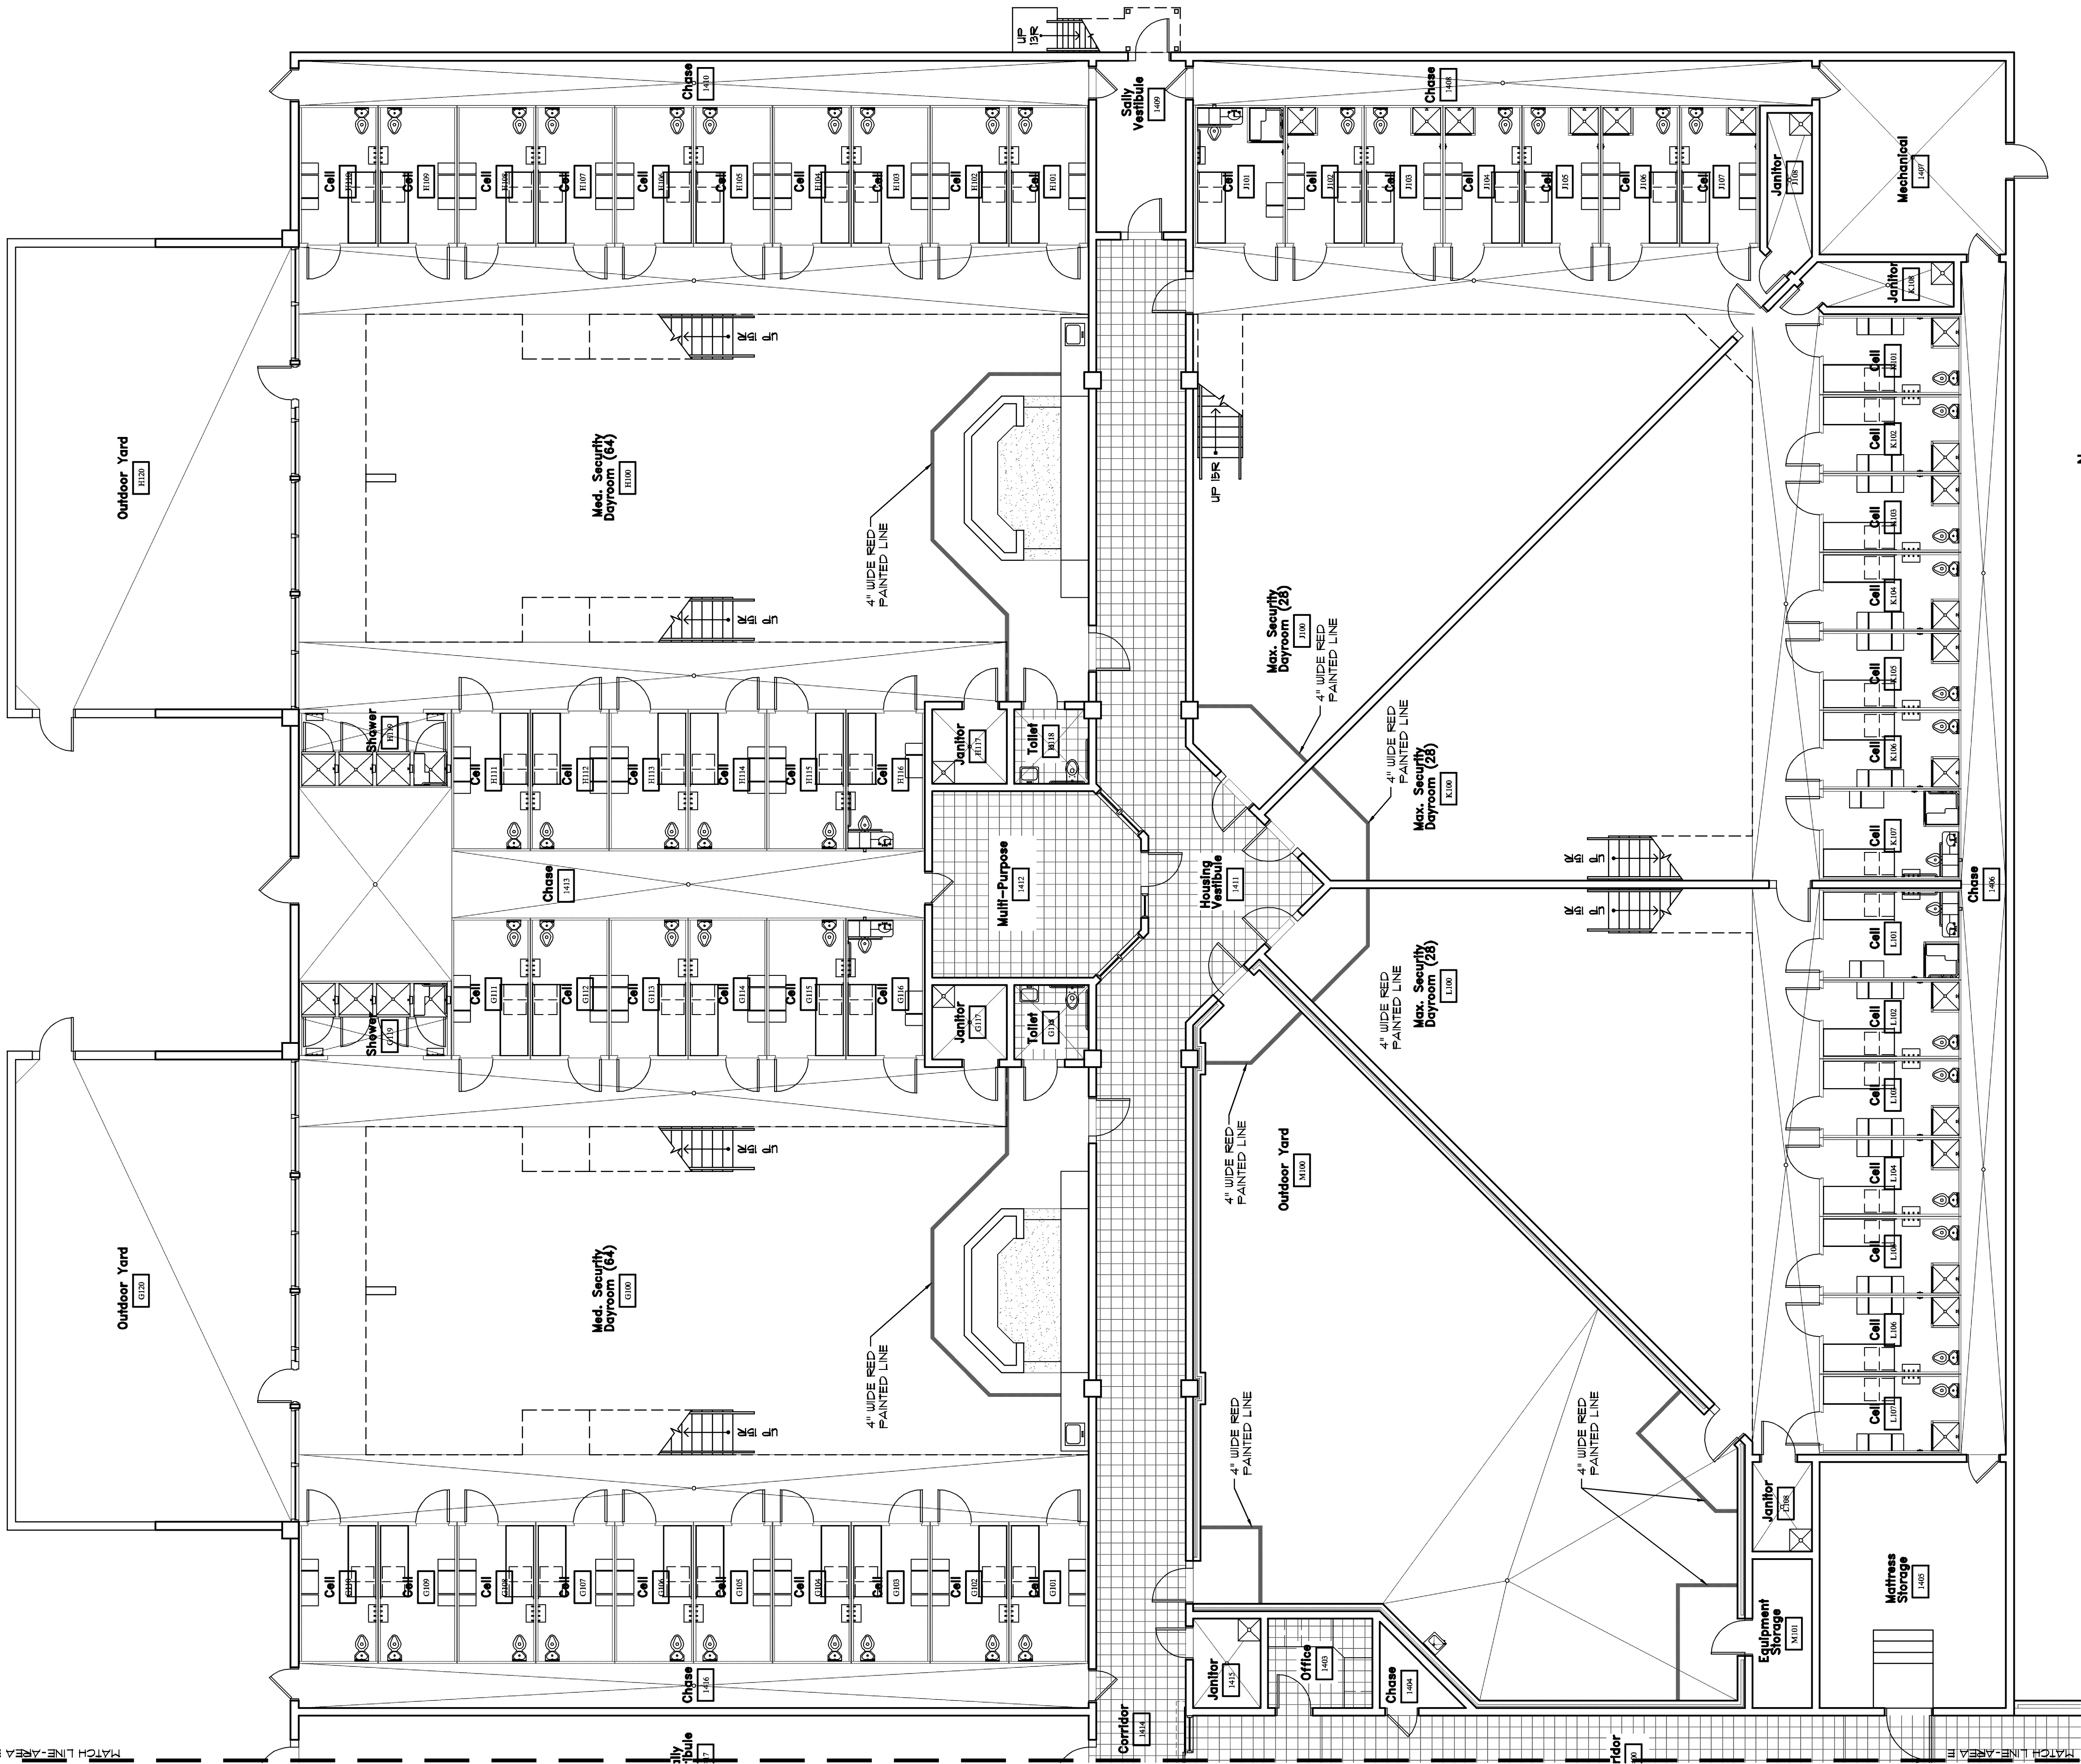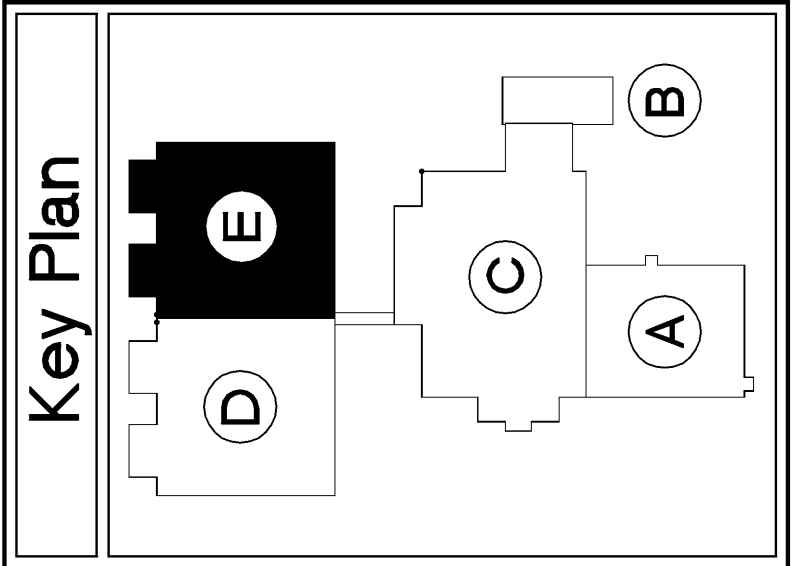

General Finish Notes

- REFER TO A87 AND A88 FOR FINISH SCHEDULES AND LEGENDS.
- EXTEND FLOOR FINISH AND BASE MATERIAL INTO KNEE SPACES AND UNDER COATERS - TYPICAL.
- WALLS AND PARTITIONS SHALL BE 1/2\"/>
- PROVIDE TRANSITION BETWEEN VCT AND CARPET CARPET AND CONCRETE, CARPET AND RUBBER ATHLETIC FLOORING.
- NOT USED.
- EXACT COLORS, TILE PATTERNS, PLASTIC LAMINATES, ETC. TO BE SELECTED FROM MANUFACTURERS STANDARD COLORS UNLESS NOTED OTHERWISE.
- INTERIOR WALLS FINISHES OF 1/4\"/>
- INTERIOR WALLS OF ALL DETENTION SECURED AREAS SHALL BE EPOXY PAINTED.
- PAIN BOTTOM COURSE OF CMU TO MATCH HOLLOW METAL IN ALL DETENTION SECURED AREAS.
- ALL INTERIOR FINISHES SHALL MEET THE REQUIREMENTS OF NFPA 101 LIFE SAFETY CODE FOR DETENTION CORRECTIONS INTERIOR FINISHES.

Security Sealant Notes

- PICK-RESISTANT SECURITY SEALANT SHALL BE INSTALLED IN ALL AREAS SELECTED FROM MANUFACTURERS STANDARD COLORS UNLESS NOTED OTHERWISE.
- PICK-RESISTANT SECURITY SEALANT SHALL BE INSTALLED AT THE FOLLOWING LOCATIONS: AROUND PERIMETER OF DOORS AND WINDOW FRAMES; AROUND PERIMETER OF EQUIPMENT EXHAUSTS AND ACCESSORIES; INTERSECTION OF FLOOR AND WALL; INTERSECTION OF WALL AND CEILING.
- PICK-RESISTANT SECURITY SEALANT SHALL BE INSTALLED IN RECTOR ACCORDANCE WITH MANUFACTURERS WRITTEN RECOMMENDATIONS.
- REFER TO SPECIFICATIONS FOR INFORMATION ON PICK-RESISTANT SECURITY SEALANT.