
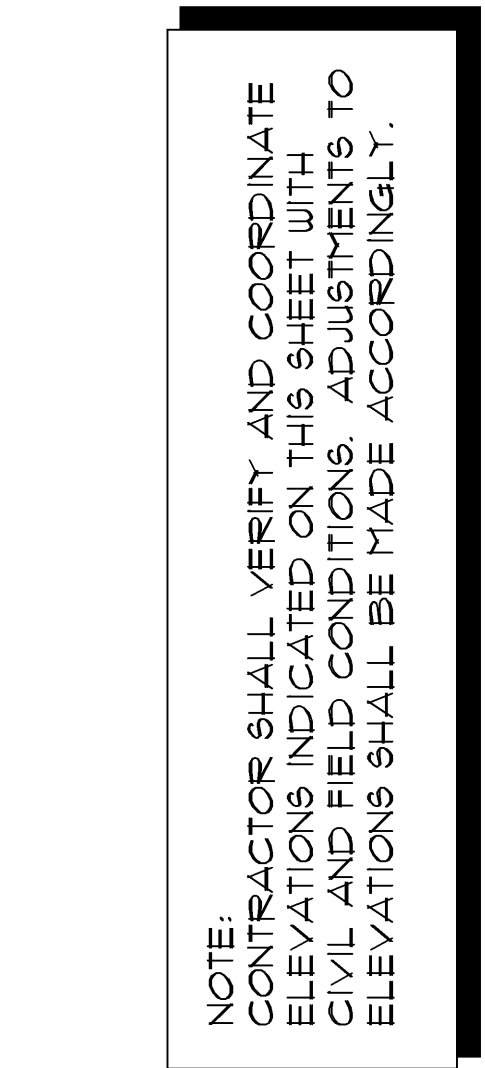
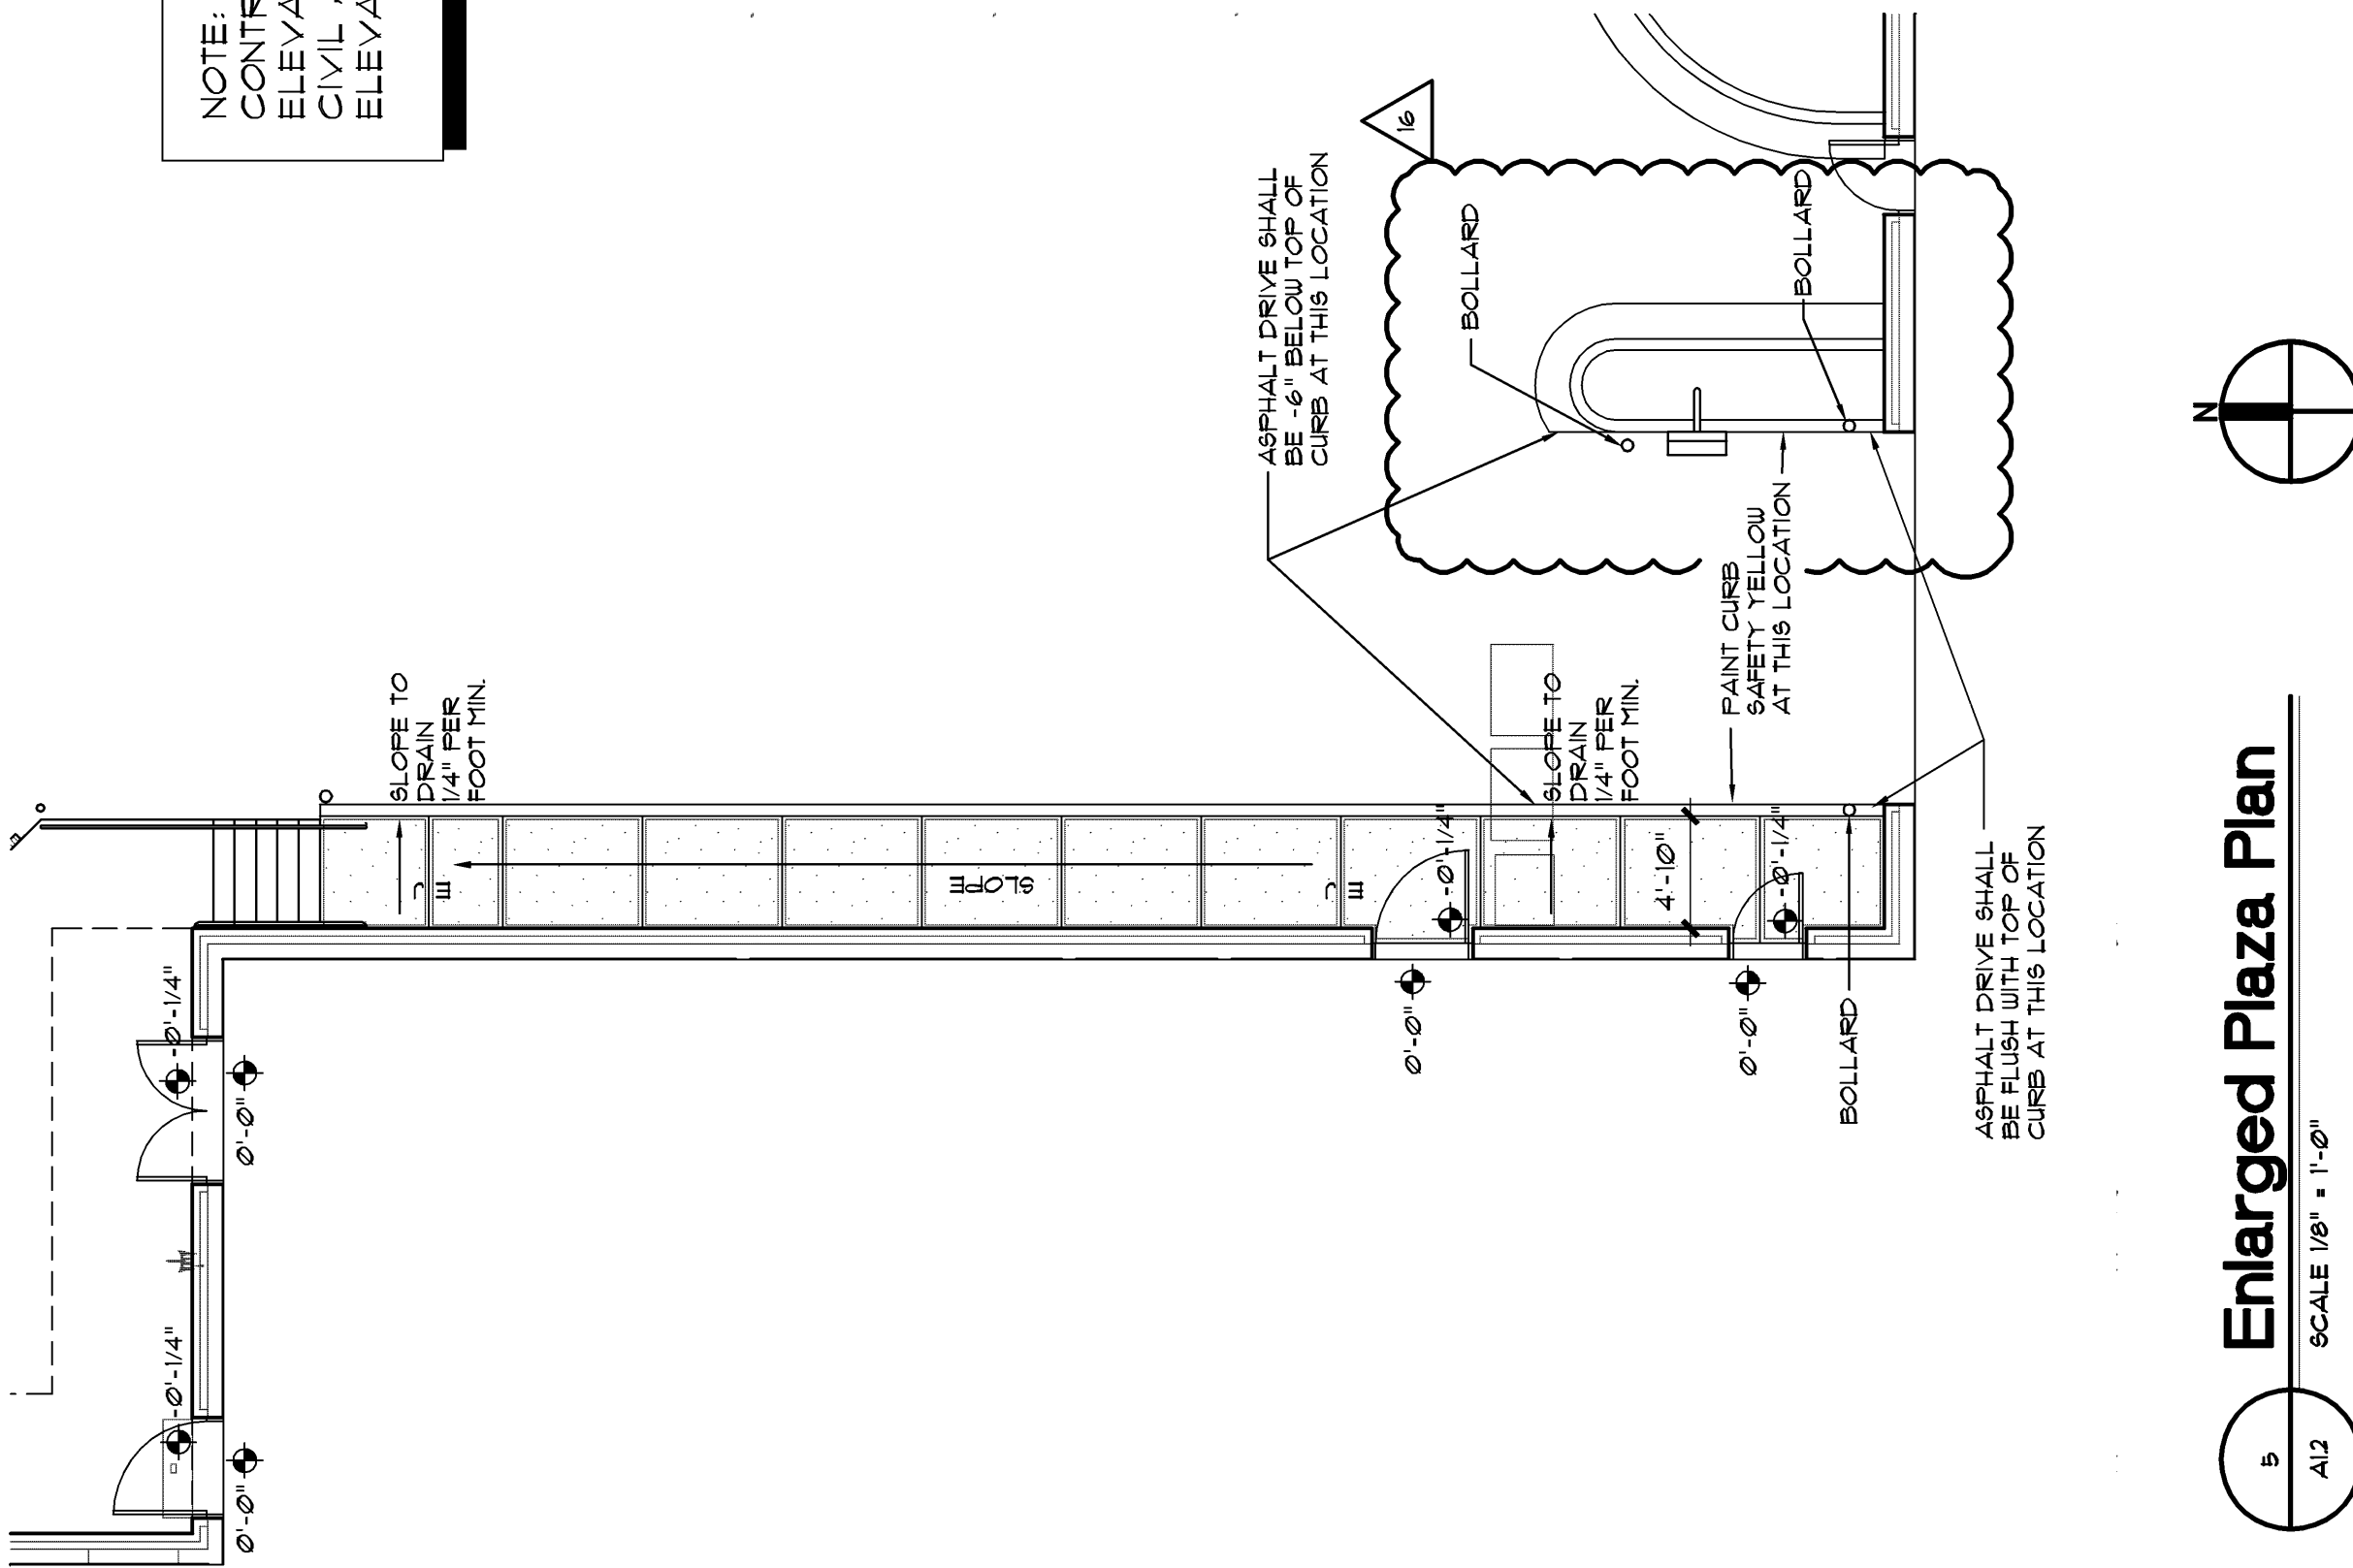
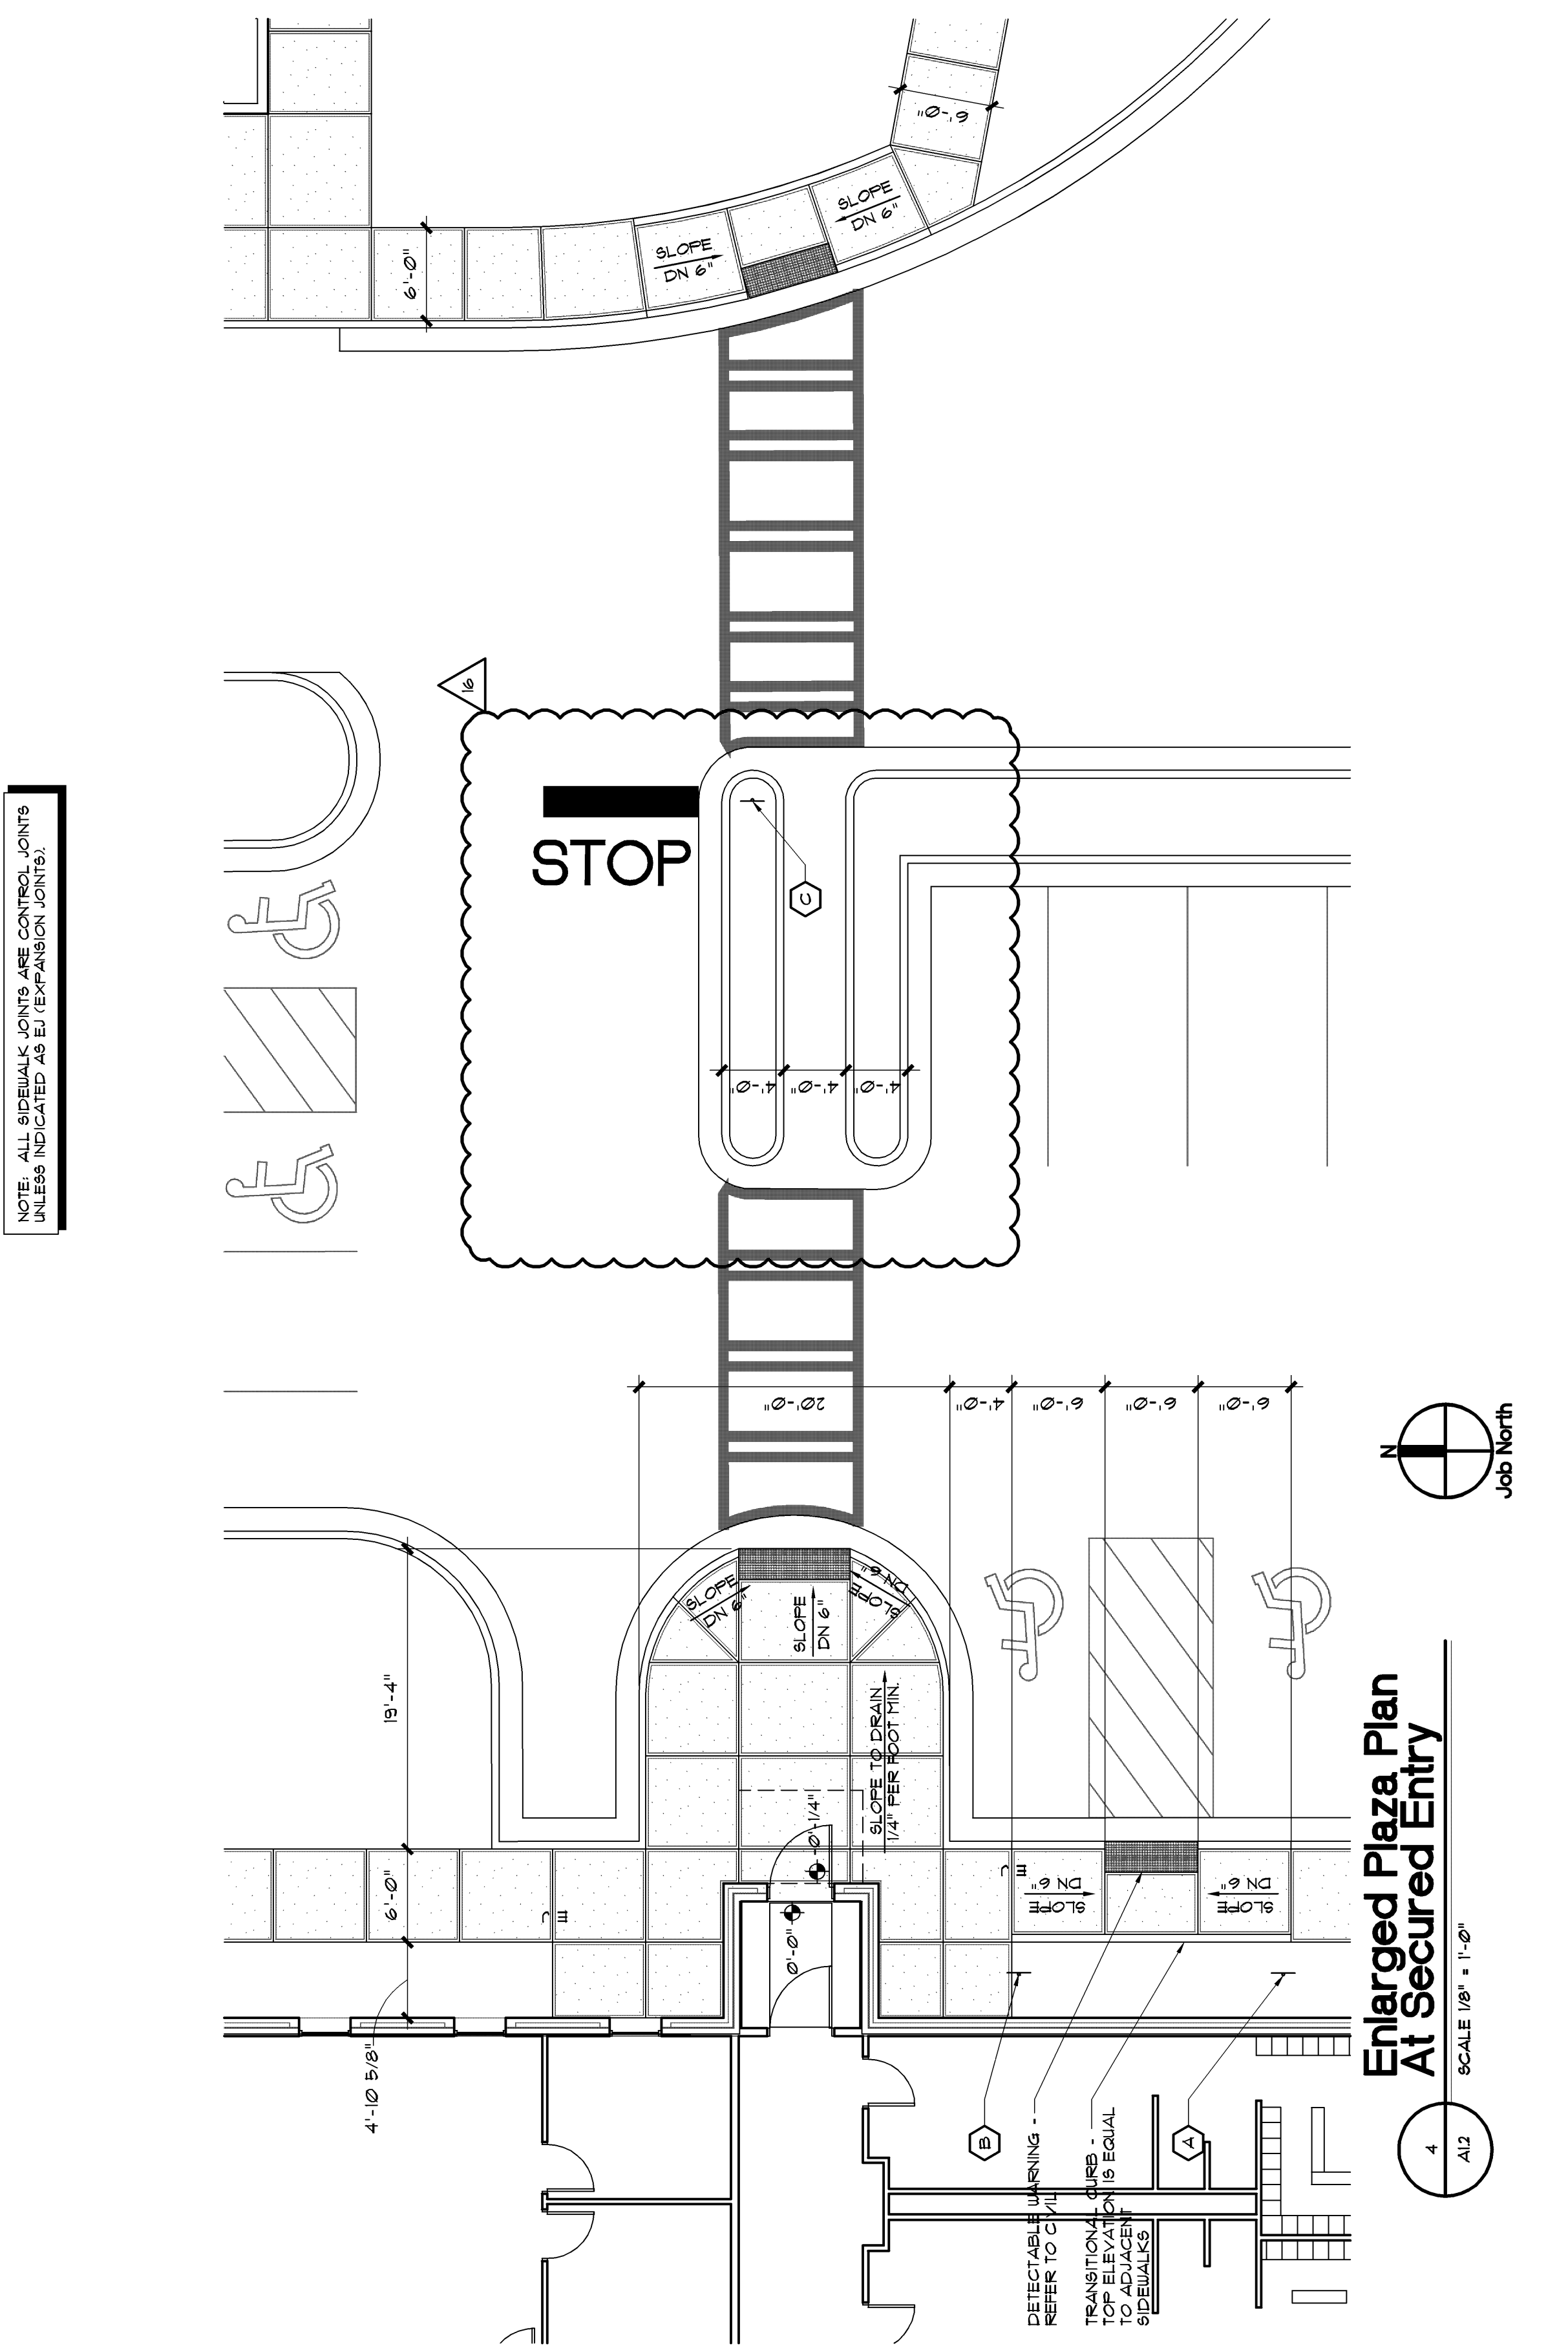
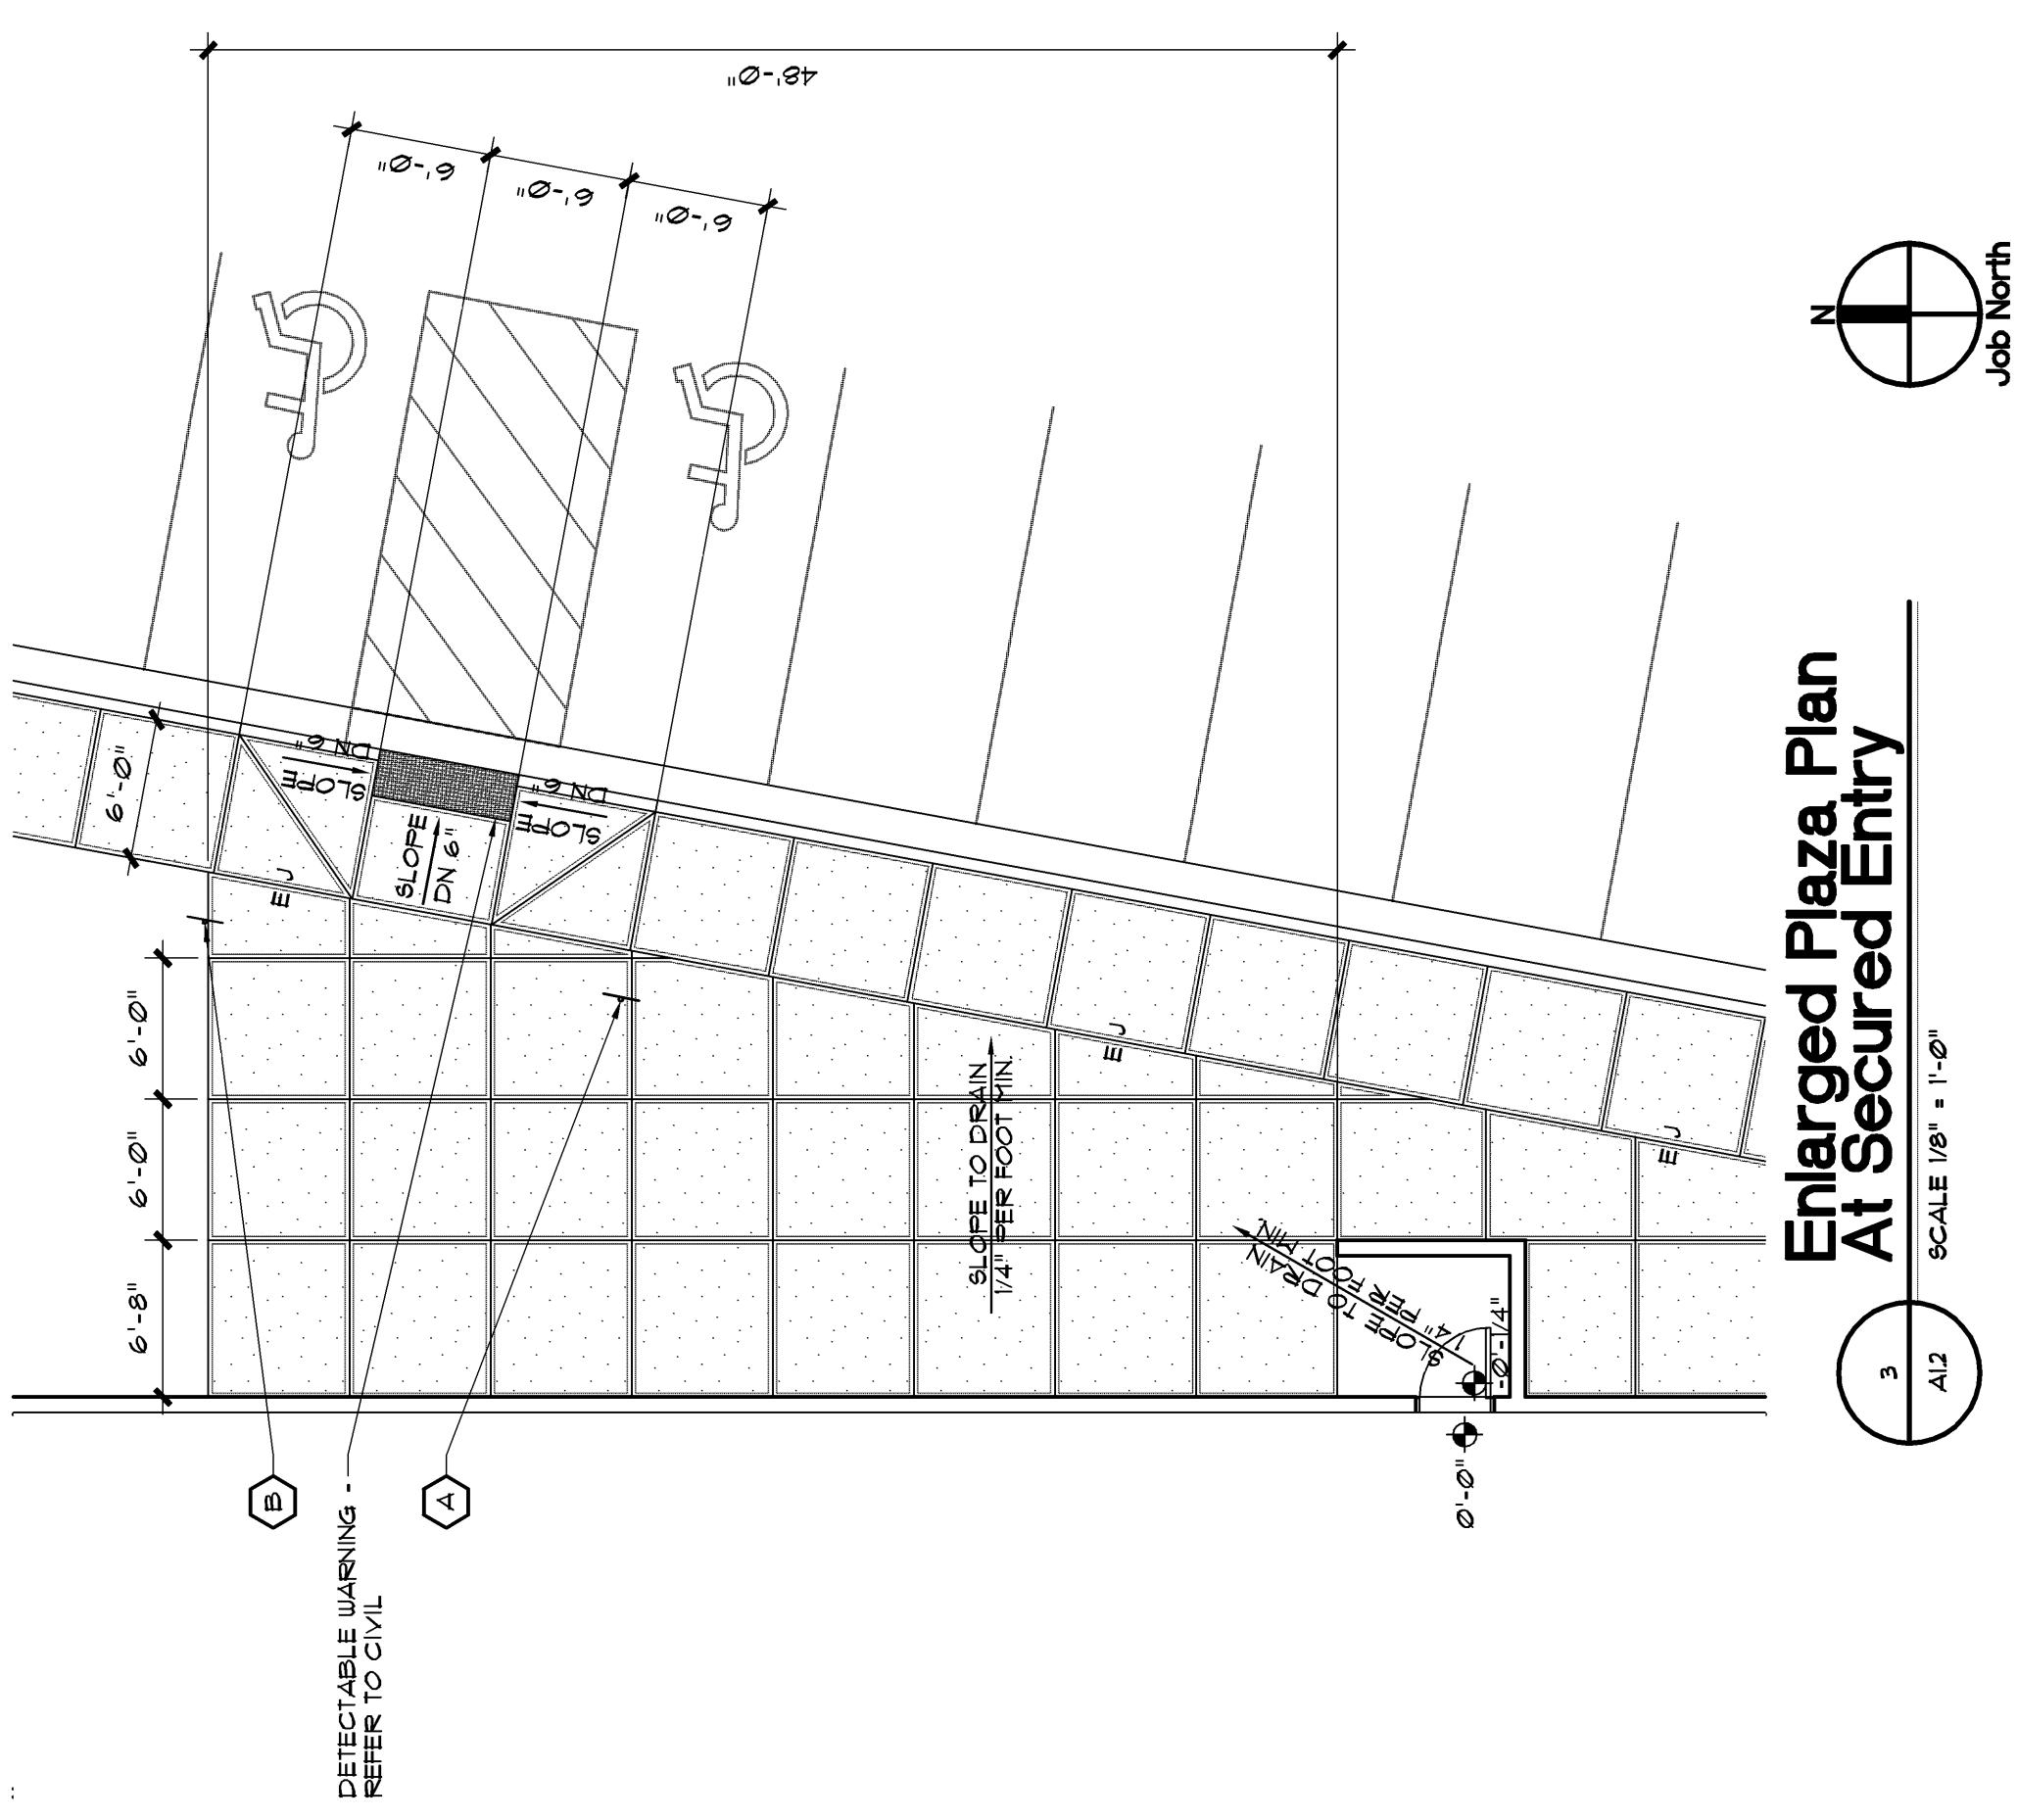
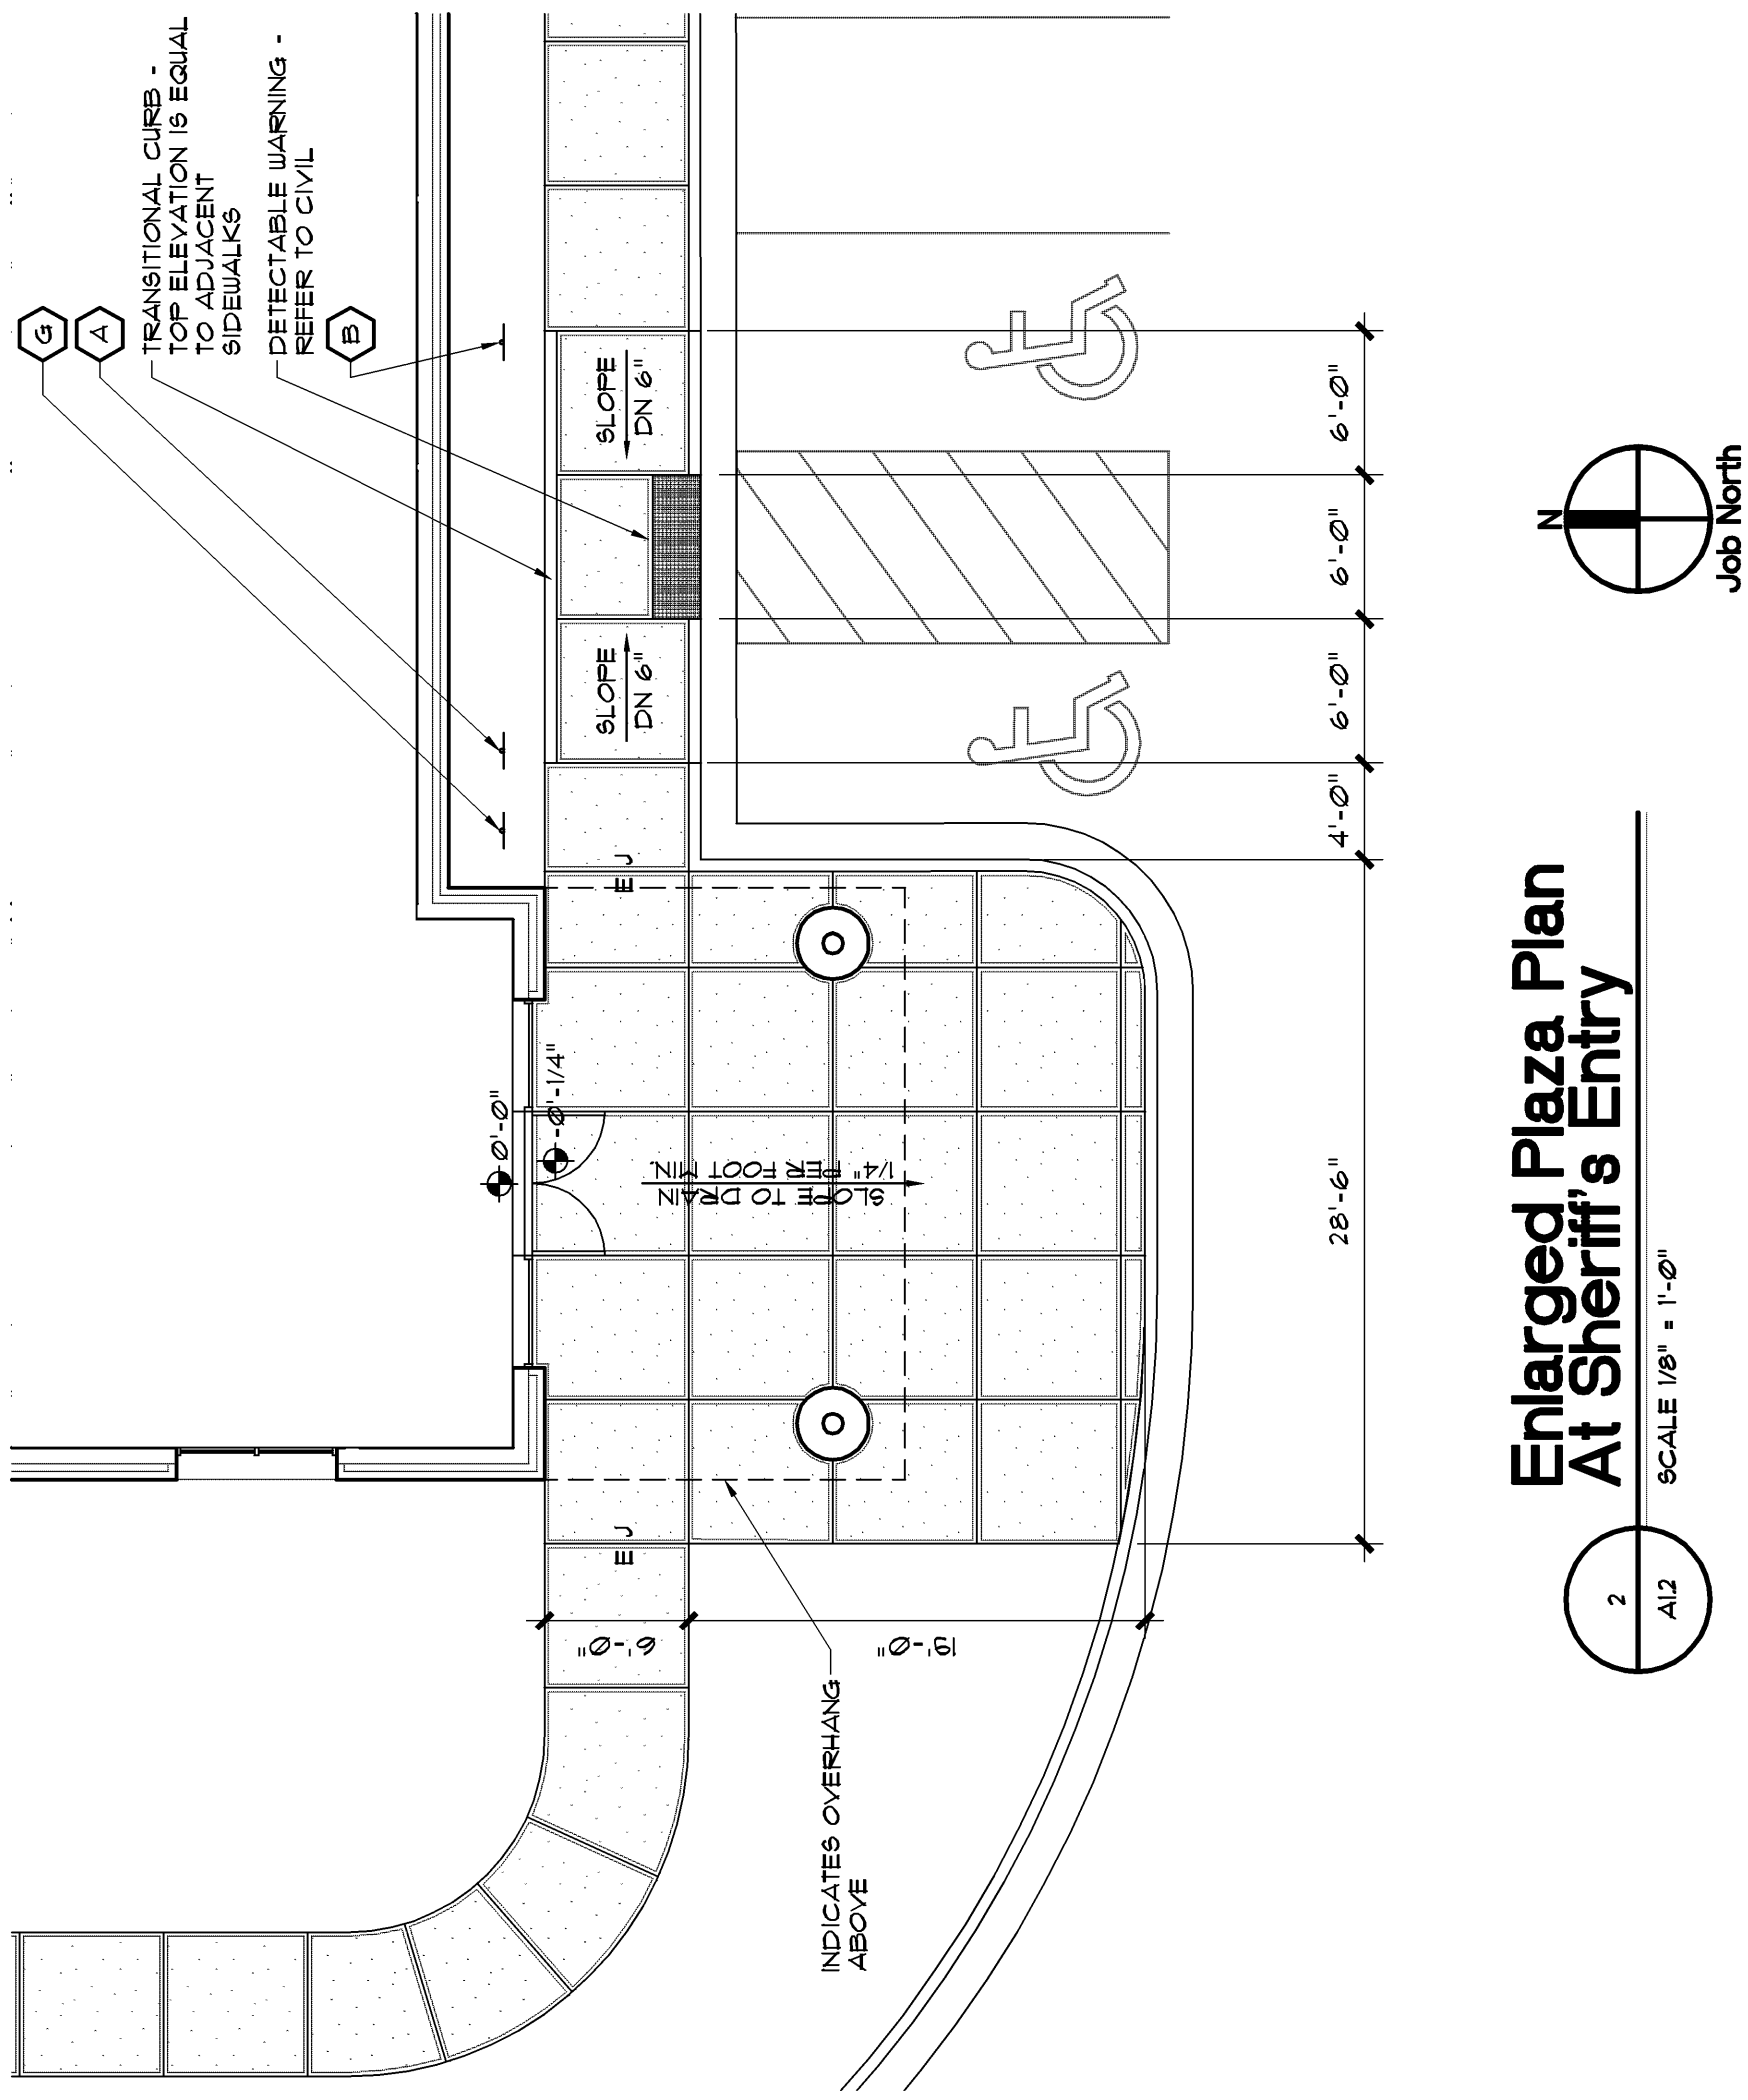


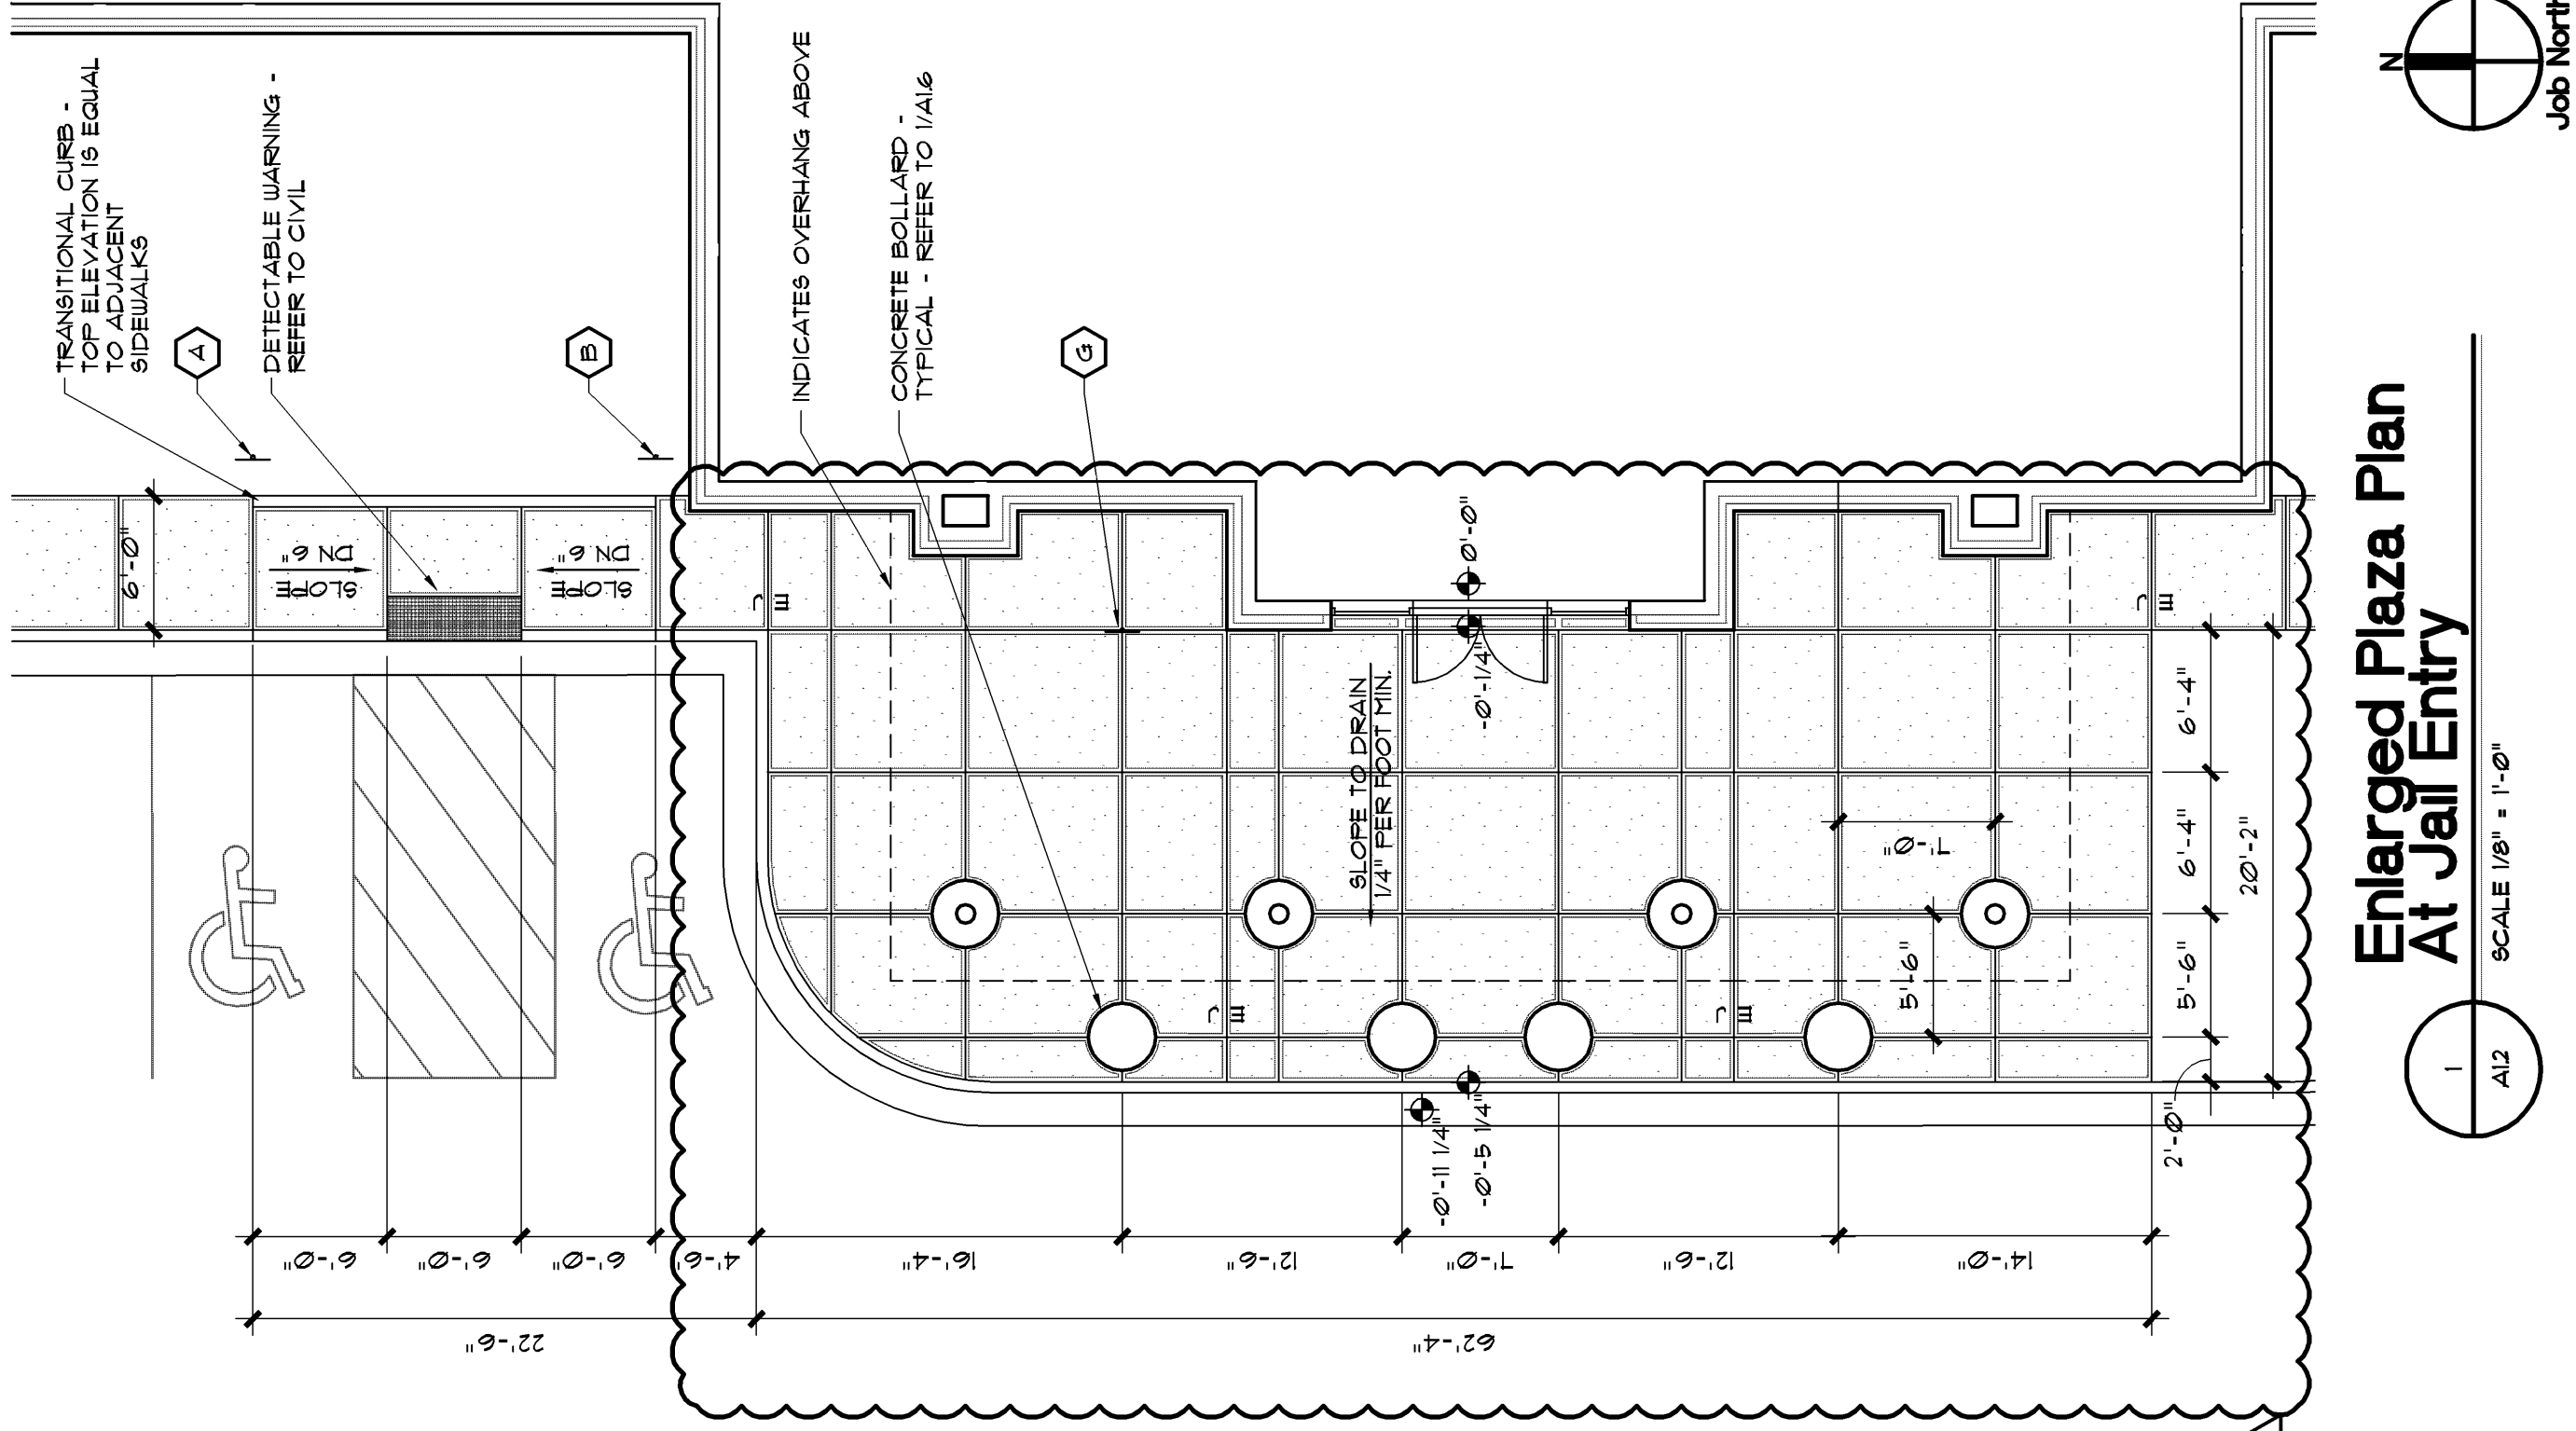

Signage Keynotes	
A	VAN ACCESSIBLE PERMIT PARKING ONLY SIGN - REFER TO 4A143 FOR DETAILS
B	PERMIT ONLY PARKING SIGN - REFER TO 4A143 FOR DETAILS
C	STOP SIGN - REFER TO 4A143 FOR DETAILS
D	YIELD SIGN - REFER TO 4A143 FOR DETAILS
E	CIRCULAR INTERSECTION SIGN - REFER TO 4A143 FOR DETAILS
F	ONE WAY SIGN - REFER TO 4A143 FOR DETAILS
G	GUARD LINE SIGN - REFER TO 4A143 FOR DETAILS
H	GUARD LINE SUBJECT TO SEARCH SIGN - REFER TO 4A143 FOR DETAILS
I	9AFE AND DELIVERIES ONLY SIGN - REFER TO 4A143 FOR DETAILS
J	STOP FOR AUTHORIZATION SIGN - REFER TO 4A143 FOR DETAILS
K	NOT USED
L	TURN AROUND SIGN - REFER TO 4A143 FOR DETAILS