

A9.3

FILE NUMBER	
CAD FILE NAME	156A9-3.dwg
PROJECT NUMBER	1A06136
DATE	03-28-08


DATE	NO	DESCRIPTION
03/28/08		BALANCE OF REMAINING BID PACKAGES
05/16/08	✓	FIRE MARSHAL REVIEW COMMENTS
RELEASE		

SHEET TITLE	
LBD	DESIGN
JD	DRAWN
LBD	CHECKED
FINISH PLAN	
AREA "D"	

PROJECT	
JACKSON COUNTY JAIL	
555 GENERAL JACKSON DRIVE	
JEFFERSON, GEORGIA 30549	

Precision Planning, Inc.	
Planners, engineers, architects & surveyors	
P.O. Box 2210	
400 Pike Boulevard	
Lawrenceville, GA 30046-2210	
(770) 338-8000 or (770) 962-8000	
(Fax) (770) 822-5990	

STAMP	
REGISTERED ARCHITECT	
LANE G. DAVIS	
4-4-05	


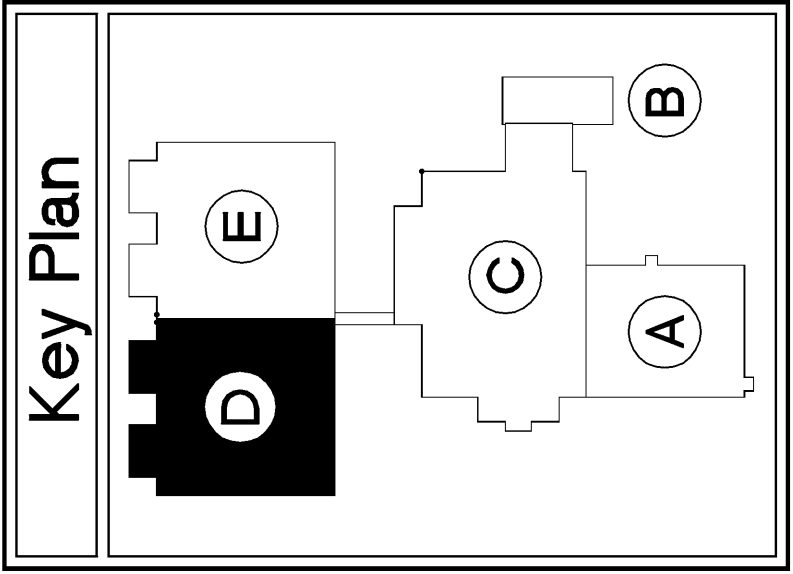


General Finish Notes

- REFER TO A87 AND A88 FOR FINISH SCHEDULES AND LEGENDS.
- EXTEND FLOOR FINISH AND BASE MATERIAL INTO KNEE SPACES AND UNDER COUNTERS - TYPICAL.
- WALLS AND PARTITIONS SHALL BE FINISHED WITH 1/2" TYPE X 1/2" GYPSUM BOARD. ANY OTHER PROJECTS OTHER THAN JAIL SHALL BE FINISHED WITH 1/2" TYPE X 1/2" GYPSUM BOARD. ANY OTHER PROJECTS OTHER THAN JAIL SHALL BE FINISHED WITH 1/2" TYPE X 1/2" GYPSUM BOARD.
- PROVIDE TRANSITION BETWEEN VCT, AND CARPET, CARPET AND CONCRETE, CARPET AND RUBBER ATHLETIC FLOORING.
- NOT USED.
- EXACT COLORS, TILE PATTERNS, PLASTIC LAMINATES, ETC. TO BE SELECTED FROM MANUFACTURERS STANDARD COLOR UNLESS NOTED OTHERWISE.
- INTERIOR WALLS FINISHED WITH 1/2" TYPE X 1/2" GYPSUM BOARD AND OTHER FLOOR FINISHES IN AREAS NOTED OTHERWISE.
- INTERIOR WALLS OF ALL DETENTION SECURED AREAS SHALL BE EPOXY PAINTED.
- PAIN BOTTOM COURSE OF CMU TO MATCH HOLLOW METAL IN ALL DETENTION SECURED AREAS.
- ALL INTERIOR FINISHES SHALL MEET THE REQUIREMENTS OF NFPA 101 LIFE SAFETY CODE FOR DETENTION CORRECTIONS INTERIOR FINISHES.

Security Sealant Notes

- PICK-RESISTANT SECURITY SEALANT SHALL BE INSTALLED IN ALL AREAS SELECTED FROM MANUFACTURERS STANDARD COLOR UNLESS NOTED OTHERWISE.
- PICK-RESISTANT SECURITY SEALANT SHALL BE INSTALLED AT THE FOLLOWING LOCATIONS: AROUND PERIMETER OF DOORS AND WINDOWS, AROUND PERIMETER OF EQUIPMENT EXHAUSTS AND ACCESSORIES, INTERSECTION OF FLOOR AND WALL, INTERSECTION OF WALL AND CEILING.
- PICK-RESISTANT SECURITY SEALANT SHALL BE INSTALLED IN ALL DETENTION SECURED AREAS.
- REFER TO SPECIFICATIONS FOR INFORMATION ON PICK-RESISTANT SECURITY SEALANT.

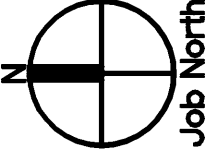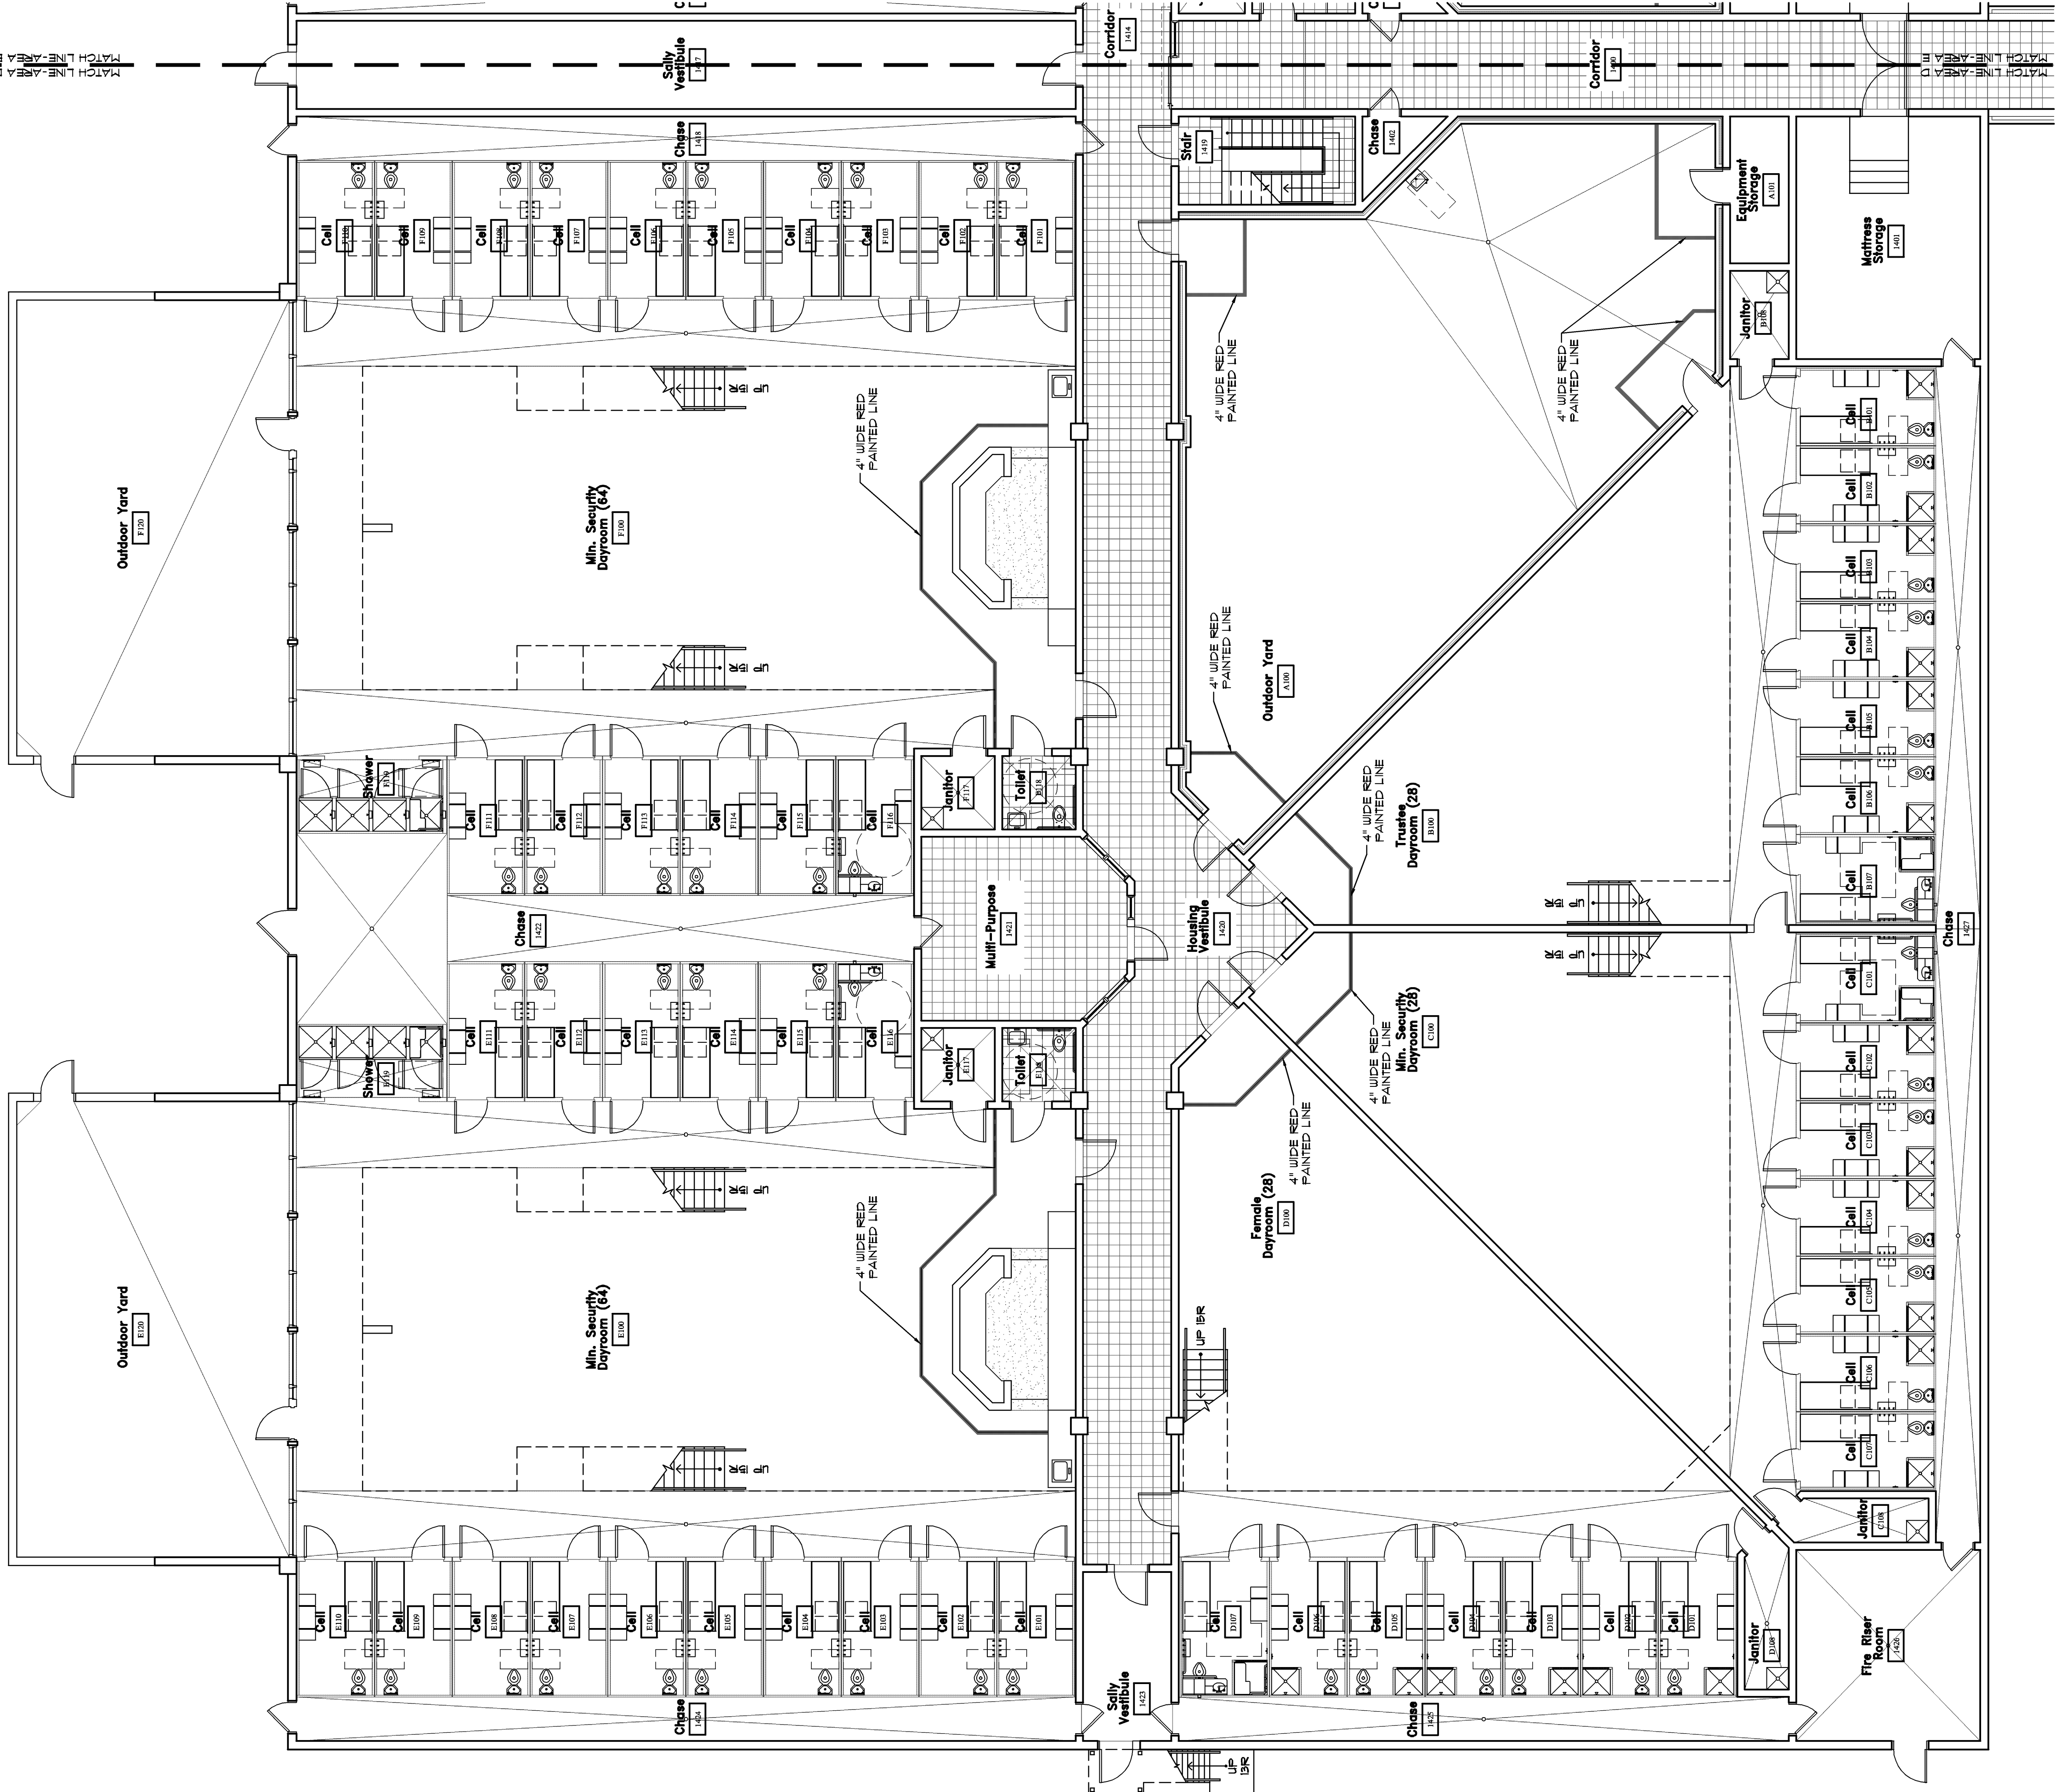

Finish Plan - Area 'D'

SCALE 1/8" = 1'-0"

