
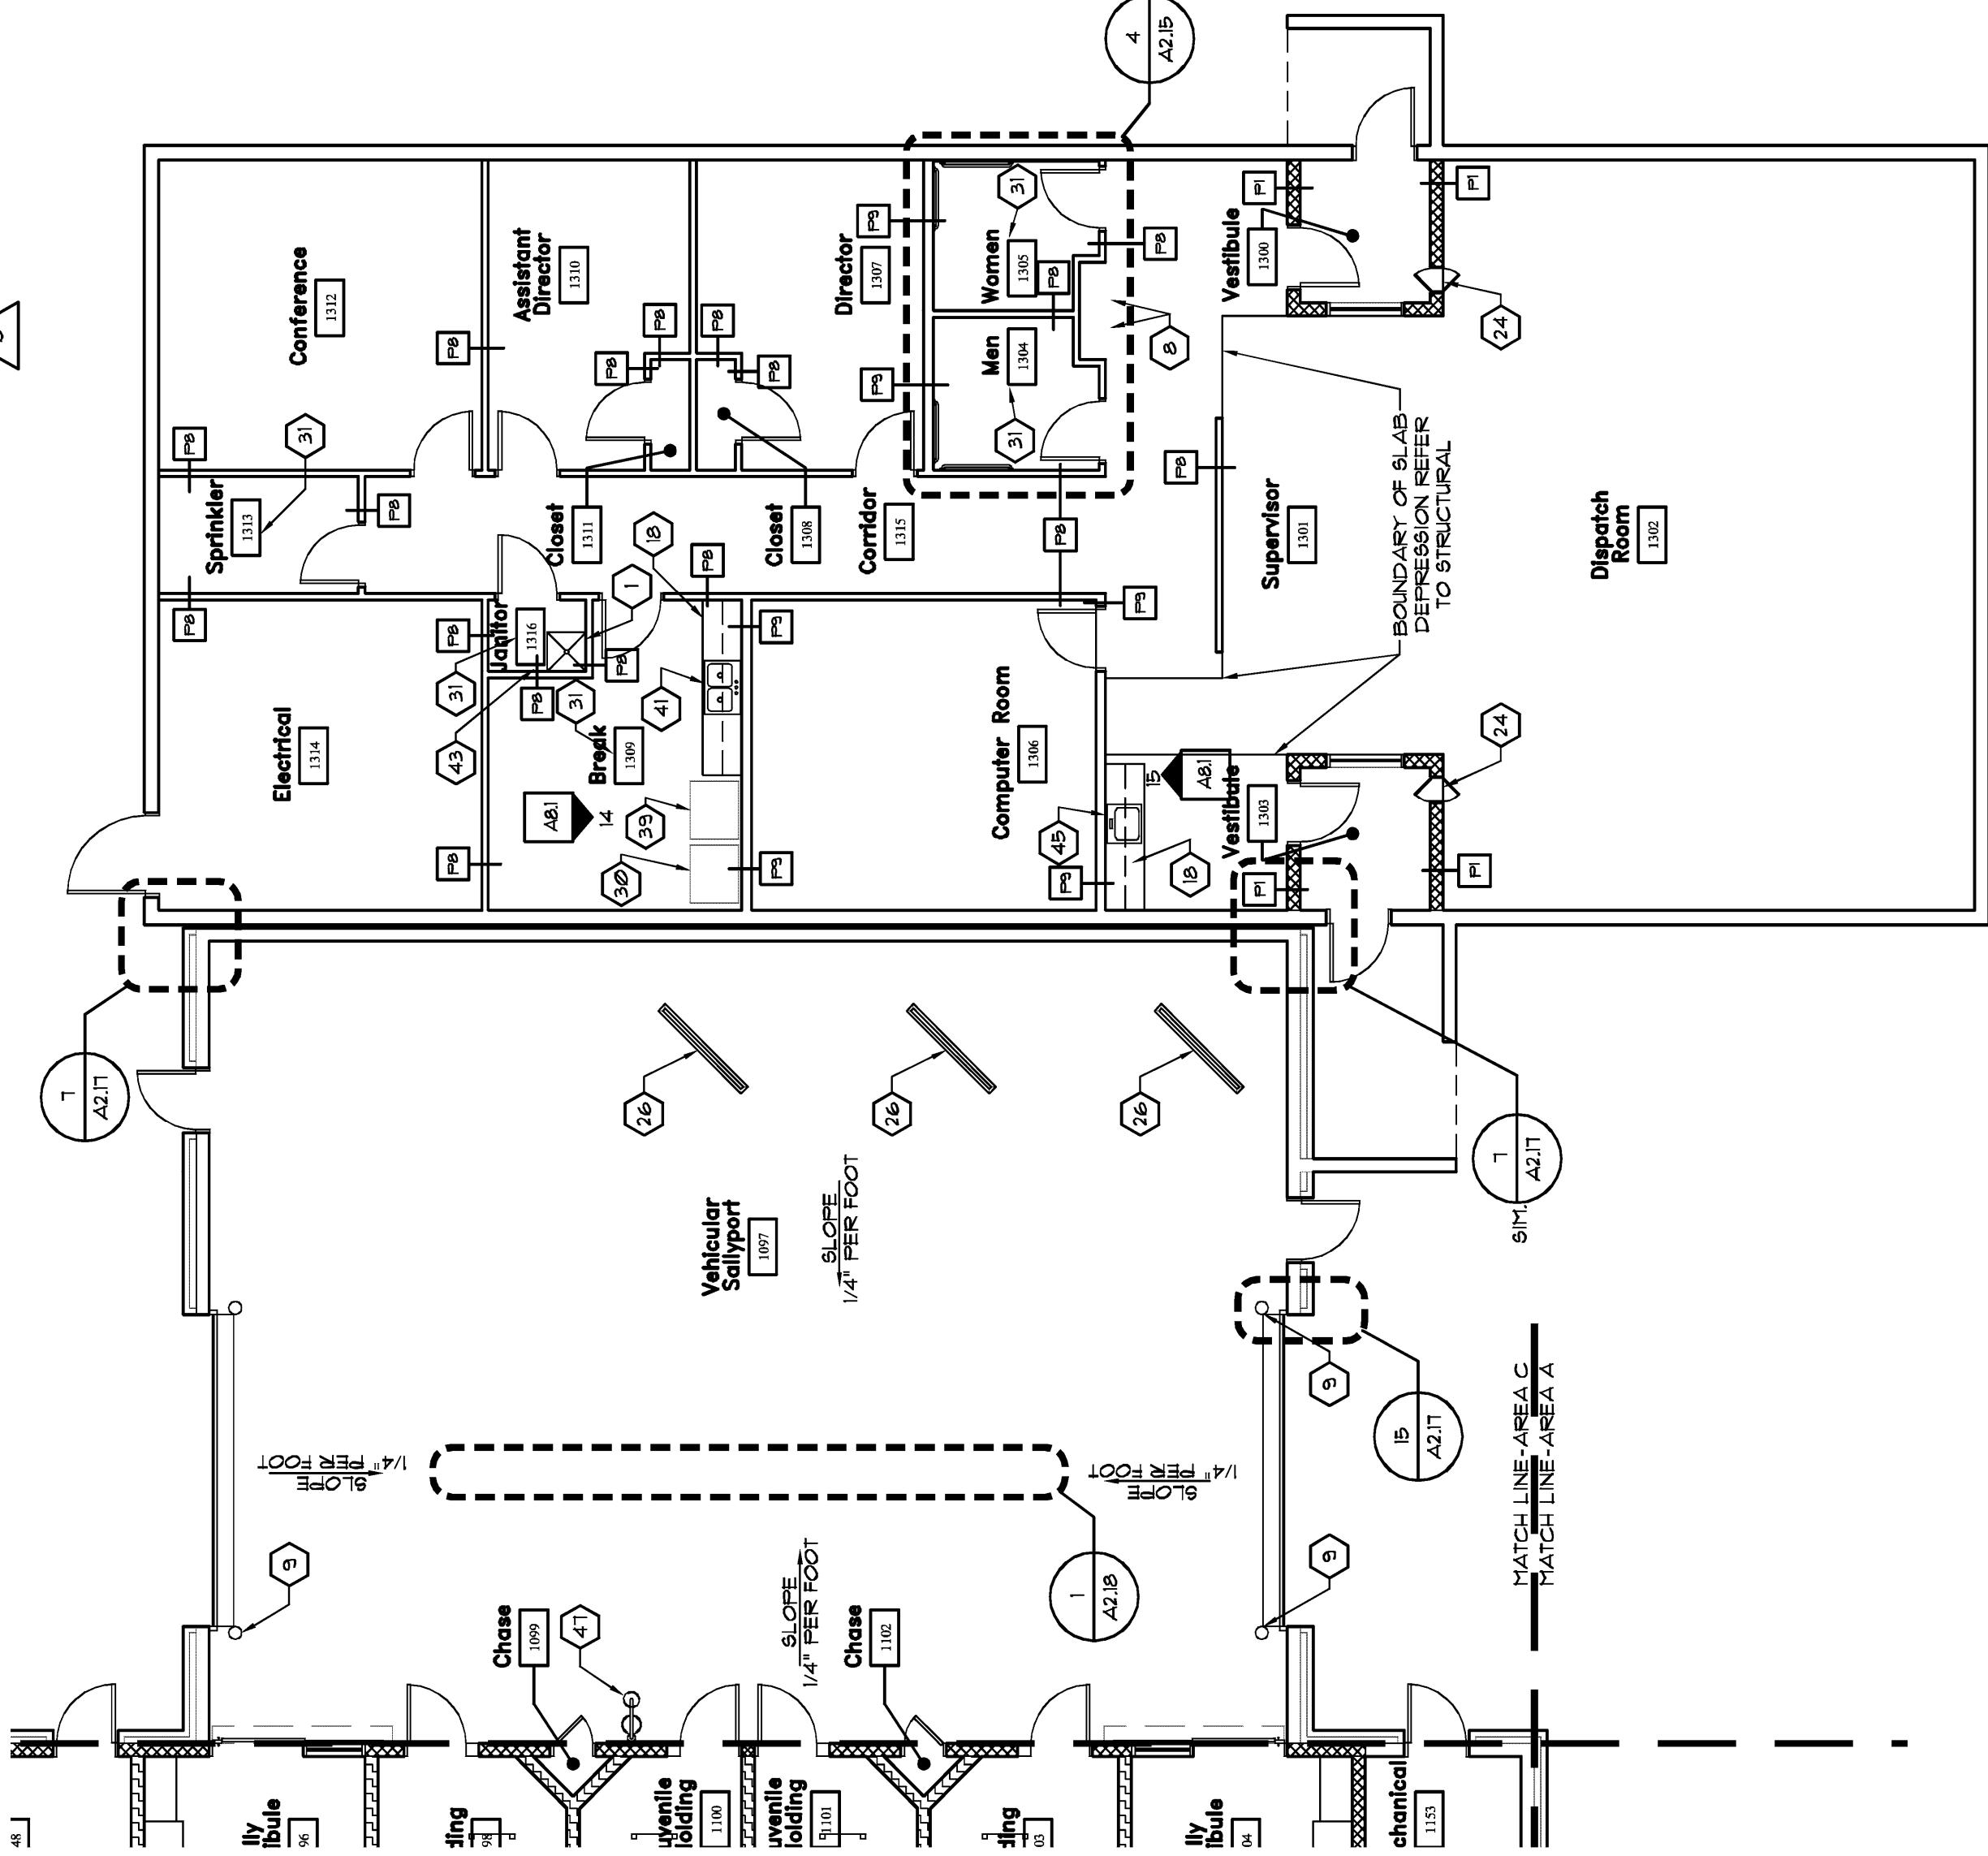
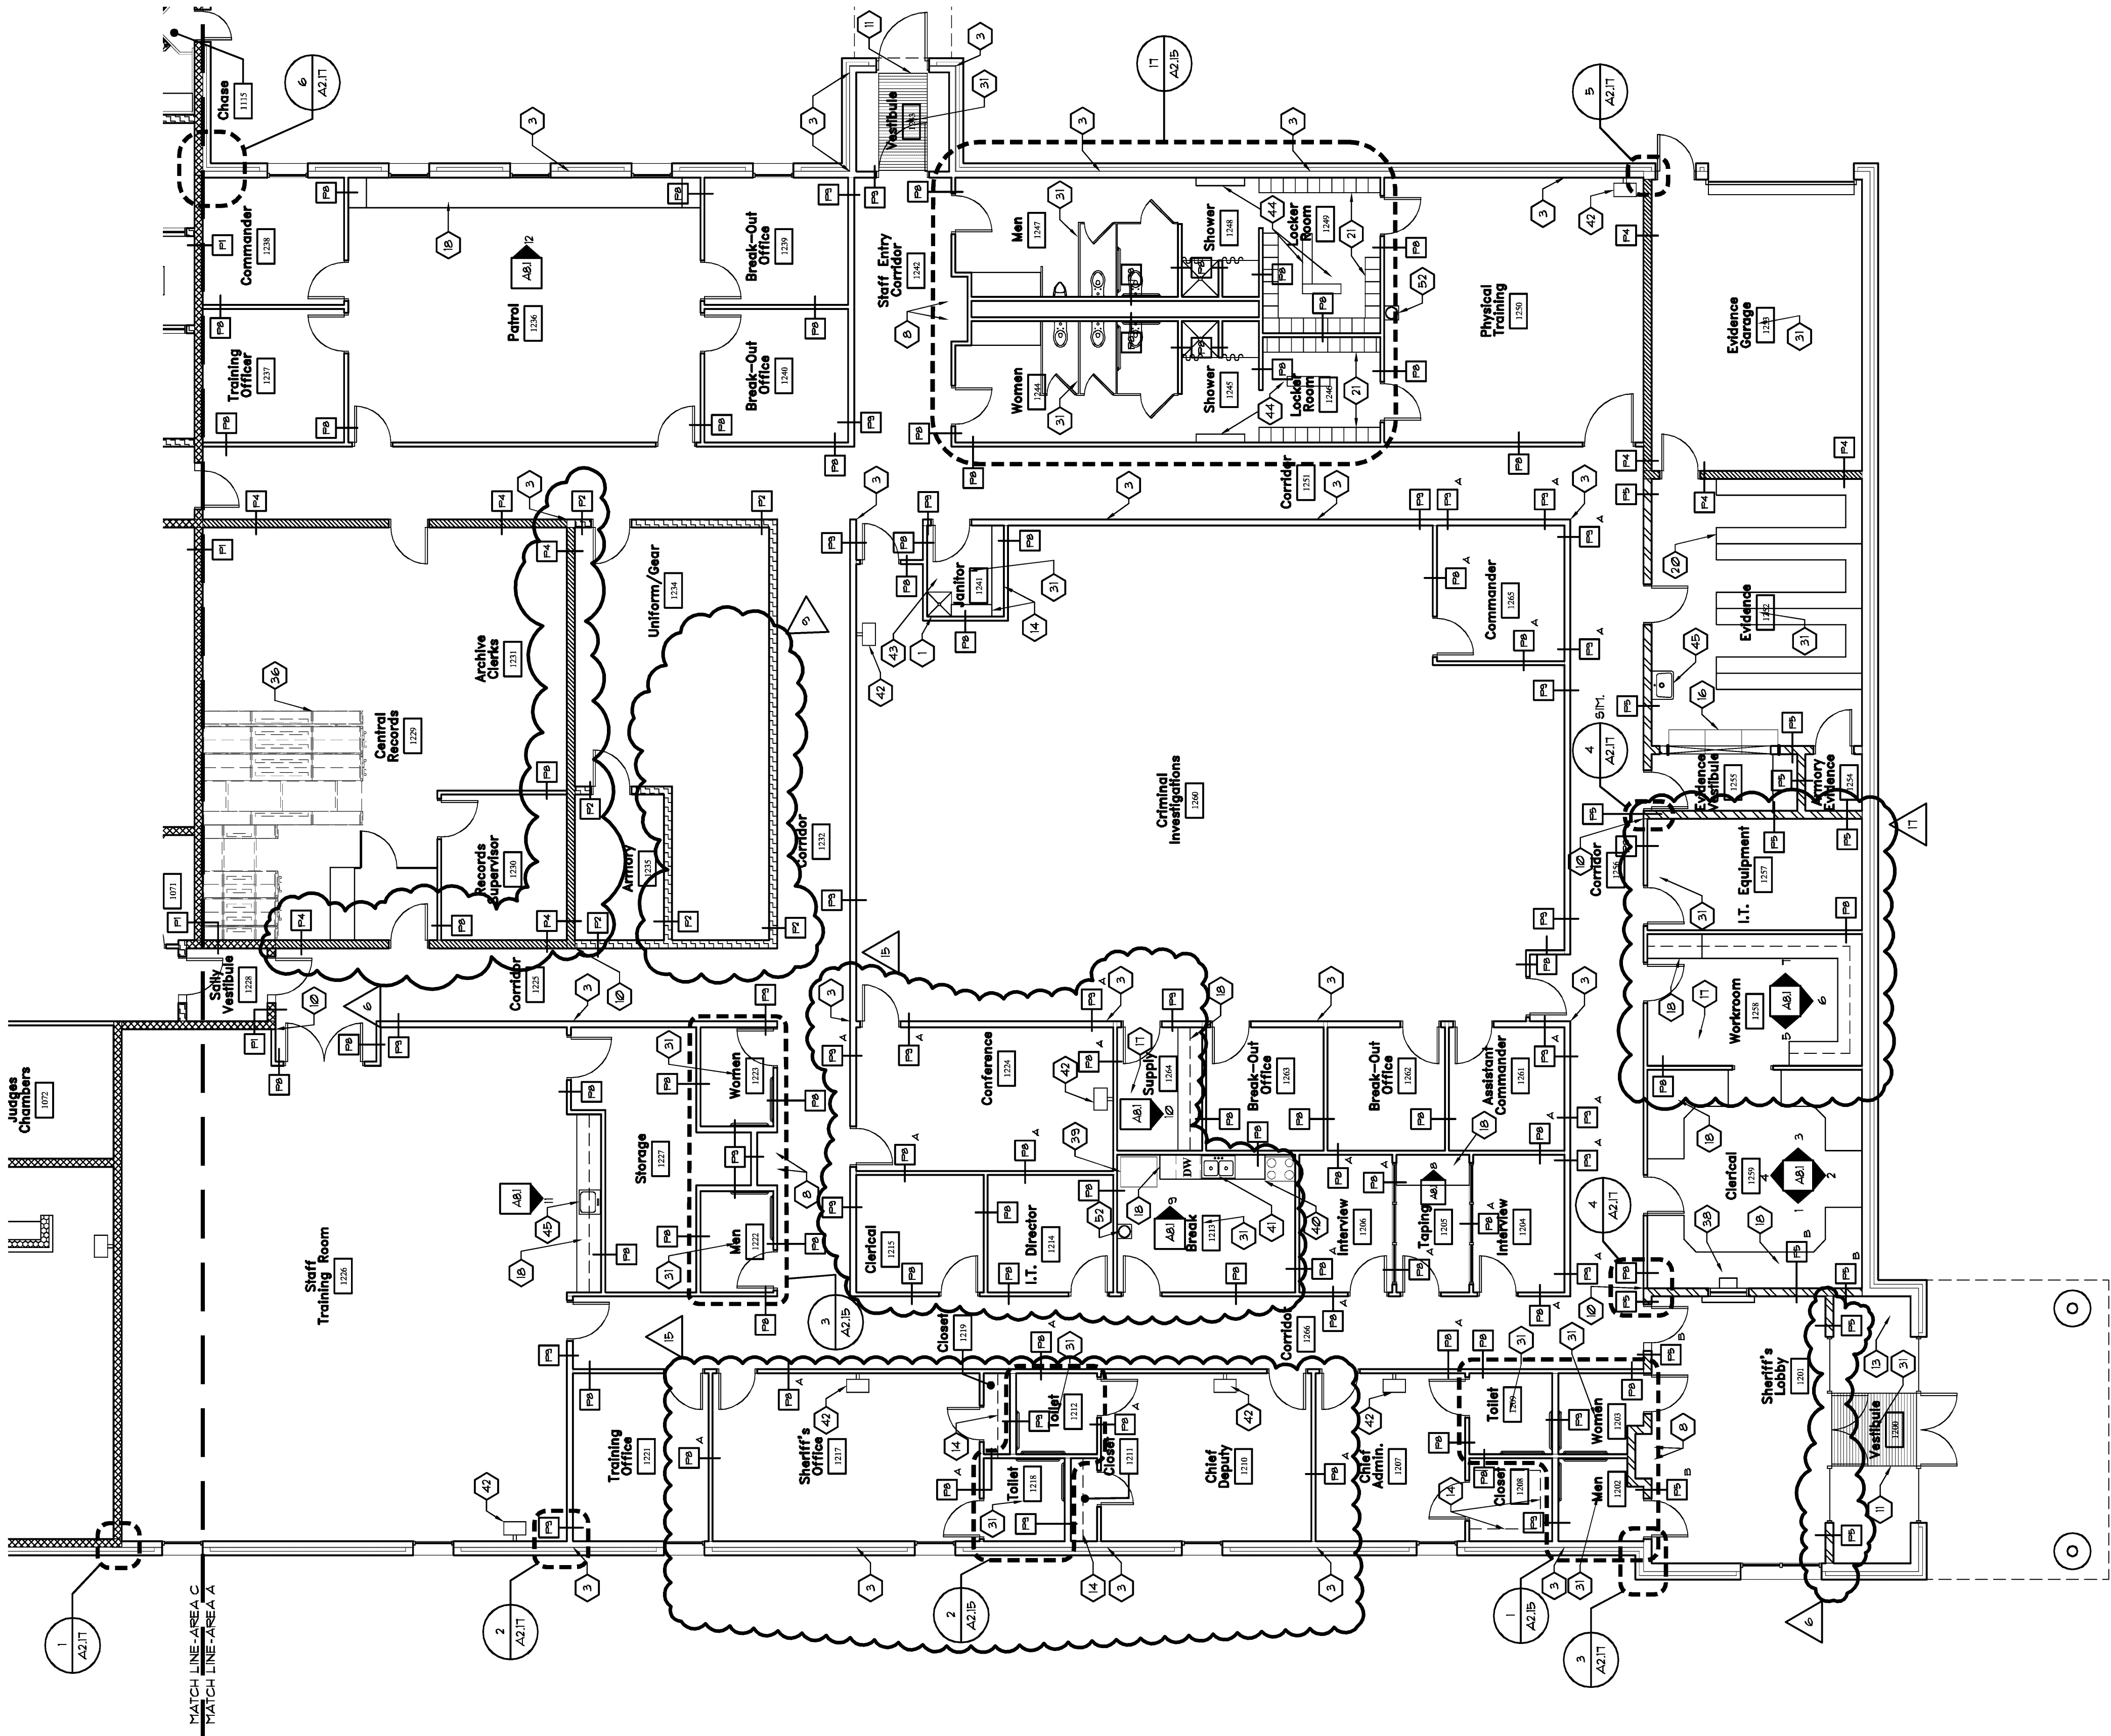
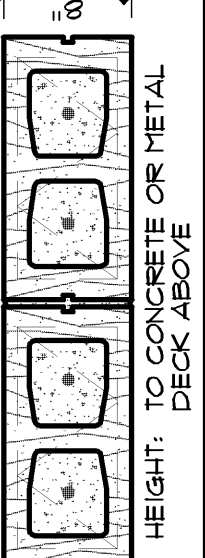
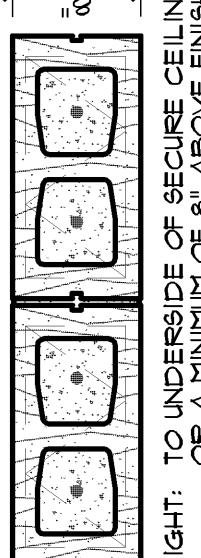
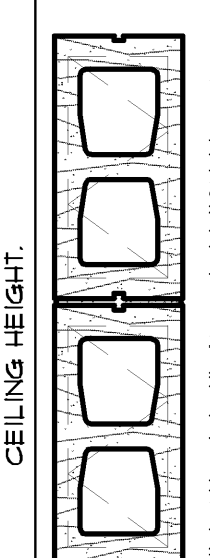
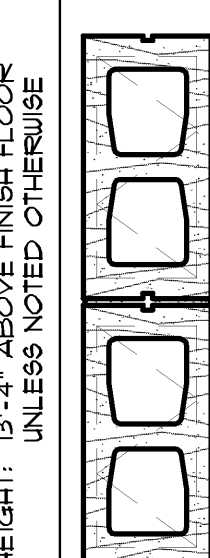
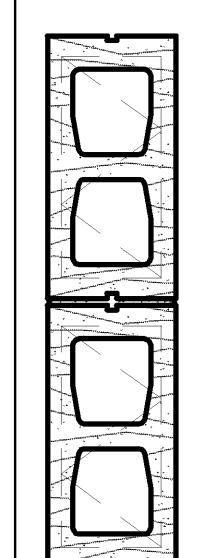
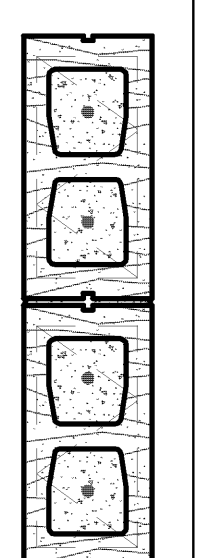
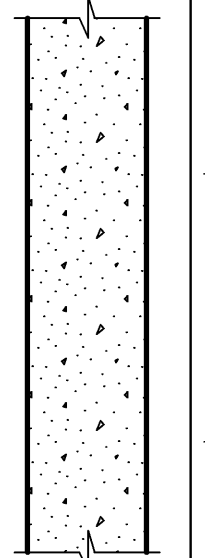
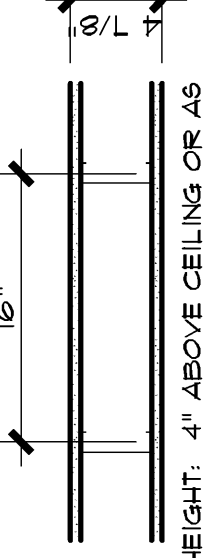


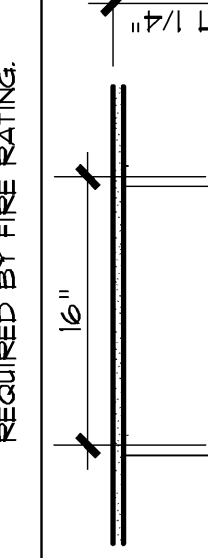

Plan Keynotes

- | | |
|----|---|
| 31 | BUILDING PLACID - REFER TO SHEET A53 |
| 32 | SECURITY LOCK CONTROL CONSOLE |
| 33 | PAV PHONE - REFER TO ELECTRICAL |
| 34 | VEHICING MACHINE - PROVIDED AND INSTALLED BY OWNER |
| 35 | FLOOR DRAIN - REFER TO PLUMBING |
| 36 | EXTERIOR CAR WASH - REFER TO SHEET A16 |
| 37 | INTERIOR CAR WASH - REFER TO SHEET A16 |
| 38 | ASSIGNED CLO - REFER TO PARTITION TYPE FOR ASSIGNED CLO |
| 39 | FUTURE HIGH DENSITY FILE STORAGE - PROVIDED AND INSTALLED BY OWNER |
| 40 | EXHAUST HOOD ABOVE - REFER TO MECHANICAL DRAWINGS |
| 41 | REPAIRMENT UNIT BY MAKERS - PROVIDED AND INSTALLED BY OWNER |
| 42 | NEED STANDING RANGE - PROVIDED AND INSTALLED BY OWNER |
| 43 | DOUBLE COMPARTMENT SINK - REFER TO PLUMBING DRAWINGS |
| 44 | TY MOUNTING BRACKET PROVIDED AND INSTALLED BY OWNER CONTRACTOR SHALL PROVIDE BLOCKING IN WALL |
| 45 | HOP AND BROOK HOLDER - REFER TO SPECIFICATIONS |
| 46 | BENCH - REFER TO SPECIFICATIONS |
| 47 | SINGLE COMPARTMENT SINK - REFER TO PLUMBING DRAWINGS |
| 48 | WALL HANG SINK - REFER TO PLUMBING DRAWINGS |
| 49 | SAFETY SHOWER - SEEKS TO PLUMBING DRAWINGS |
| 50 | FLOOR MOUNTED POWERED AID BOX FOR FUTURE RETAIL DETECTOR - REFER TO ELECTRICAL DRAWINGS |
| 51 | LAUNDRY PRIVACY SCREEN - REFER TO SHEET A16 |
| 52 | LAUNDRY TUB - REFER TO PLUMBING DRAWINGS |
| 53 | STORAGE ROOM SHELVING SYSTEM PROVIDED AND INSTALLED BY OWNER |
| 54 | STORAGE ROOM SHELVING SYSTEM PROVIDED AND INSTALLED BY OWNER |

Partition Types

- | | | |
|---|--|--|
|  | HEIGHT: TO CONCRETE OR METAL DECK ABOVE | ASSEMBLY, SECURITY WALL
8" CHD TO UNDERSIDE OF ROOF DECK. REINFORCE WITH 4 BARS AT 8" O.C. PROVIDE 4 DOUELS TO FOOTING OR SLAB AT 4" O.C. REFER TO STRUCTURAL DRAWINGS. |
|  | HEIGHT: TO UNDERSIDE OF SECURE CEILING OR CEILING HEIGHT | ASSEMBLY, SECURITY WALL
8" CHD TO UNDERSIDE OF SECURE CONCRETE CEILING OR A MINIMUM OF 8" ABOVE FINISHED CEILING HEIGHT. REINFORCE WITH 4 BARS AT 8" O.C. PROVIDE 4 DOUELS TO FOOTING OR SLAB AT 4" O.C. REFER TO STRUCTURAL DRAWINGS. |
|  | HEIGHT: 13'-4" ABOVE FINISH FLOOR UNLESS NOTED OTHERWISE | ASSEMBLY, NON-SECURE WALL
NOMINALLY 3/8" THICK WITH HORIZONTAL JOINT REINFORCEMENT AT 16" O.C. REFER TO STRUCTURAL DRAWINGS. |
|  | HEIGHT: 13'-4" ABOVE FINISH FLOOR UNLESS NOTED OTHERWISE | ASSEMBLY, NON-SECURE WALL
8" CHD TO UNDERSIDE OF THE ROOF DECK OR TOP OF PARAPET. REFER TO STRUCTURAL DRAWINGS. |
|  | HEIGHT: 13'-4" ABOVE FINISH FLOOR UNLESS NOTED OTHERWISE | ASSEMBLY, NON-SECURE WALL
8" CHD TO UNDERSIDE OF CONCRETE CEILING OR A MINIMUM OF 8" ABOVE FINISHED CEILING HEIGHT. REFER TO STRUCTURAL DRAWINGS. |
|  | HEIGHT: 13'-4" ABOVE FINISH FLOOR UNLESS NOTED OTHERWISE | ASSEMBLY, NON-SECURE WALL
8" CHD TO UNDERSIDE OF CONCRETE CEILING OR A MINIMUM OF 8" ABOVE FINISHED CEILING HEIGHT. PROVIDE 4 DOUELS TO FOOTING OR SLAB AT 4" O.C. REFER TO DIMENSION PLAN FOR WALL HEIGHT. |
|  | HEIGHT: 13'-4" ABOVE FINISH FLOOR UNLESS NOTED OTHERWISE | ASSEMBLY, SECURITY WALL
8" OR 9" PRECAST CONCRETE WALL PANEL |
|  | HEIGHT: 13'-4" ABOVE FINISH FLOOR UNLESS NOTED OTHERWISE | ASSEMBLY, 1" FIRE RATED AND NON-FIRE RATED
ONE (1) LAYER OF 5/8" GYPSUM BOARD APPLIED TO EACH SIDE OF 1/2" GYPSUM BOARD APPLIED AT RIGHT ANGLES OR PARALLEL, TO EACH SIDE OF 3" METAL STUDS @ 6" O.C. WITH 1" SCREWS @ 8" O.C. TO VERTICAL EDGES AND 12" O.C. TO TOP AND BOTTOM RUNNERS AND INTERMEDIATE STUDS. |
|  | HEIGHT: 13'-4" ABOVE FINISH FLOOR UNLESS NOTED OTHERWISE | ASSEMBLY, 1" FIRE RATED AND NON-FIRE RATED
ONE (1) LAYER OF 5/8" GYPSUM BOARD APPLIED TO EACH SIDE OF 1/2" GYPSUM BOARD APPLIED AT RIGHT ANGLES OR PARALLEL, TO EACH SIDE OF 3" METAL STUDS @ 6" O.C. WITH 1" SCREWS @ 8" O.C. TO VERTICAL EDGES AND 12" O.C. TO TOP AND BOTTOM RUNNERS AND INTERMEDIATE STUDS. |

PARTITION MODIFIERS	
	Denotes Metal Stud Acoustical Partition Type. Refer to 06/10/17.
	Denotes CHU Acoustical Partition Type. Refer to 2/14/21.
	CHU Wall shall be grouted solid.

*REFER TO THE SCHEDULE PLANS AND DETAILS FOR THE RATED ASSEMBLY LOCATIONS AND TYPE

Partition Notes

1. THE CONTRACTOR SHALL NOTIFY THE ARCHITECT IMMEDIATELY OF ANY DISCREPANCY BETWEEN PARTITIONS SHOWN ON ARCHITECTURAL DRAWINGS AND EXISTING CONDITIONS. THE CONTRACTOR SHALL REQUEST CLARIFICATION AND VERIFICATION PRIOR TO CONSTRUCTION.
2. ALL GYPSUM BOARD IN SPECIFIED AREAS SHALL BE VERY HIGH IMPACT RESISTANT GYPSUM BOARD.
3. SUBSTITUTE 1/2" THICKNESS RESISTANT GYPSUM BOARD AT ALL RESTROOMS AND JANITOR CLOSETS UNLESS NOTED OTHERWISE.
4. CONTRACTOR SHALL PROVIDE COMPLETE SHOP DRAWINGS CLEARLY IDENTIFYING ALL PARTITIONS TO BE INSTALLED. ALL SHOP DRAWINGS EXCEEDING 9'0" BUT NOT EXCEEDING 15'0" SHALL SHOW SHOP DRAWINGS FOR THE ENTIRE LENGTH OF THE PARTITION. ALL SHOP DRAWINGS EXCEEDING 15'0" SHALL BE SUBMITTED TO THE ARCHITECT FOR REVIEW AND LEXINGTON IN THE STATE OF GEORGIA REFER TO STRUCTURAL DRAWINGS AND SPECIFICATIONS FOR ADDITIONAL REQUIREMENTS.
5. FOR COLOR REFERENCE AND INFORMATION REFER TO A504 THRU A5026 AND A6024 THRU A6071.
6. FOR EXTERIOR AND INTERIOR STOPS/STOP/END/ROUND REFERENCE INFORMATION REFER TO A504 THRU A5026 AND A6024 THRU A6071.
7. FOR INTERIOR HOLLOW METAL AND SECURITY HOLLOW METAL REFERENCE AND INFORMATION REFER TO A504 THRU A5026.
8. PENETRATIONS IN FIRE RATED PARTITIONS OR SHUT WALLS FOR OUTLET BOXES, FIRE EXTINGUISHERS, ETC. AND CONNECTIONS OF THE PARTITIONS OR SHUT WALLS TO OTHER PARTITIONS OR SHUT WALLS SHALL BE IN ACCORDANCE WITH THE RECOMMENDED DETAILS AND APPLICABLE BUILDING REQUIREMENTS FOR THE FIRE TEST RATED.
9. IF PARTITION SYMBOL, MATCHING AND/OR MODIFIER ARE IN QUESTION, THE CONTRACTOR SHALL REQUEST CLARIFICATION PRIOR TO PROCEEDING. THE WRITING FLOOR SHALL BE THE AUTHORITY FOR CLARIFICATION.

Drawing Release Summary

FOR THIS SHEET ONLY		DESCRIPTION
DATE	NO.	MECHANICAL / ELECTRICAL BID PACKAGE RELEASE
12/1/07		
01/04/08	6	MECHANICAL / ELECTRICAL BID PACKAGE ADDENDUM #1
02/19/08	9	MASONRY/FP/PAINTED BID PACKAGE RELEASE
03/07/08	5	ASI 1008 OWNER REVISIONS
07/08/08	6	BALANCE OF REMAINING BID PACKAGES
04/18/09	17	ASI 1008 FURNISHING COORDINATION / OWNER REVISIONS

Key Plan

