

Partition Notes

1. THE CONTRACTOR SHALL NOTIFY THE ARCHITECT IMMEDIATELY OF ANY DISCREPANCY BETWEEN PARTITIONS SHOWN ON ARCHITECTURAL DRAWINGS AND PARTITIONS SHOWN ON THE FIELD. THE CONTRACTOR SHALL REQUEST CLARIFICATION AND VERIFICATION PRIOR TO CONSTRUCTION.

2. ALL GYMST BOARD IN SECURE AREAS SHALL BE VERY HIGH IMPACT RESISTANT GYMST BOARD.

3. SUBSTITUTE 5/8" MOISTURE RESISTANT GYMST BOARD AT ALL RESTROOMS AND JANITOR CLOSETS UNLESS NOTED OTHERWISE.

4. CONTRACTOR SHALL PROVIDE COMPLETE SHOP DRAWINGS CLEARLY INDICATING LATERAL BRACING OF LIGHT GAUGE METAL STUD PARTITIONS. ALL PARTITIONS SHALL BE DESIGNED AND CALCULATED BY A PROFESSIONAL ENGINEER LICENSED IN THE STATE OF GEORGIA. REFER TO STRUCTURAL DRAWINGS AND SPECIFICATIONS FOR ADDITIONAL REQUIREMENTS.

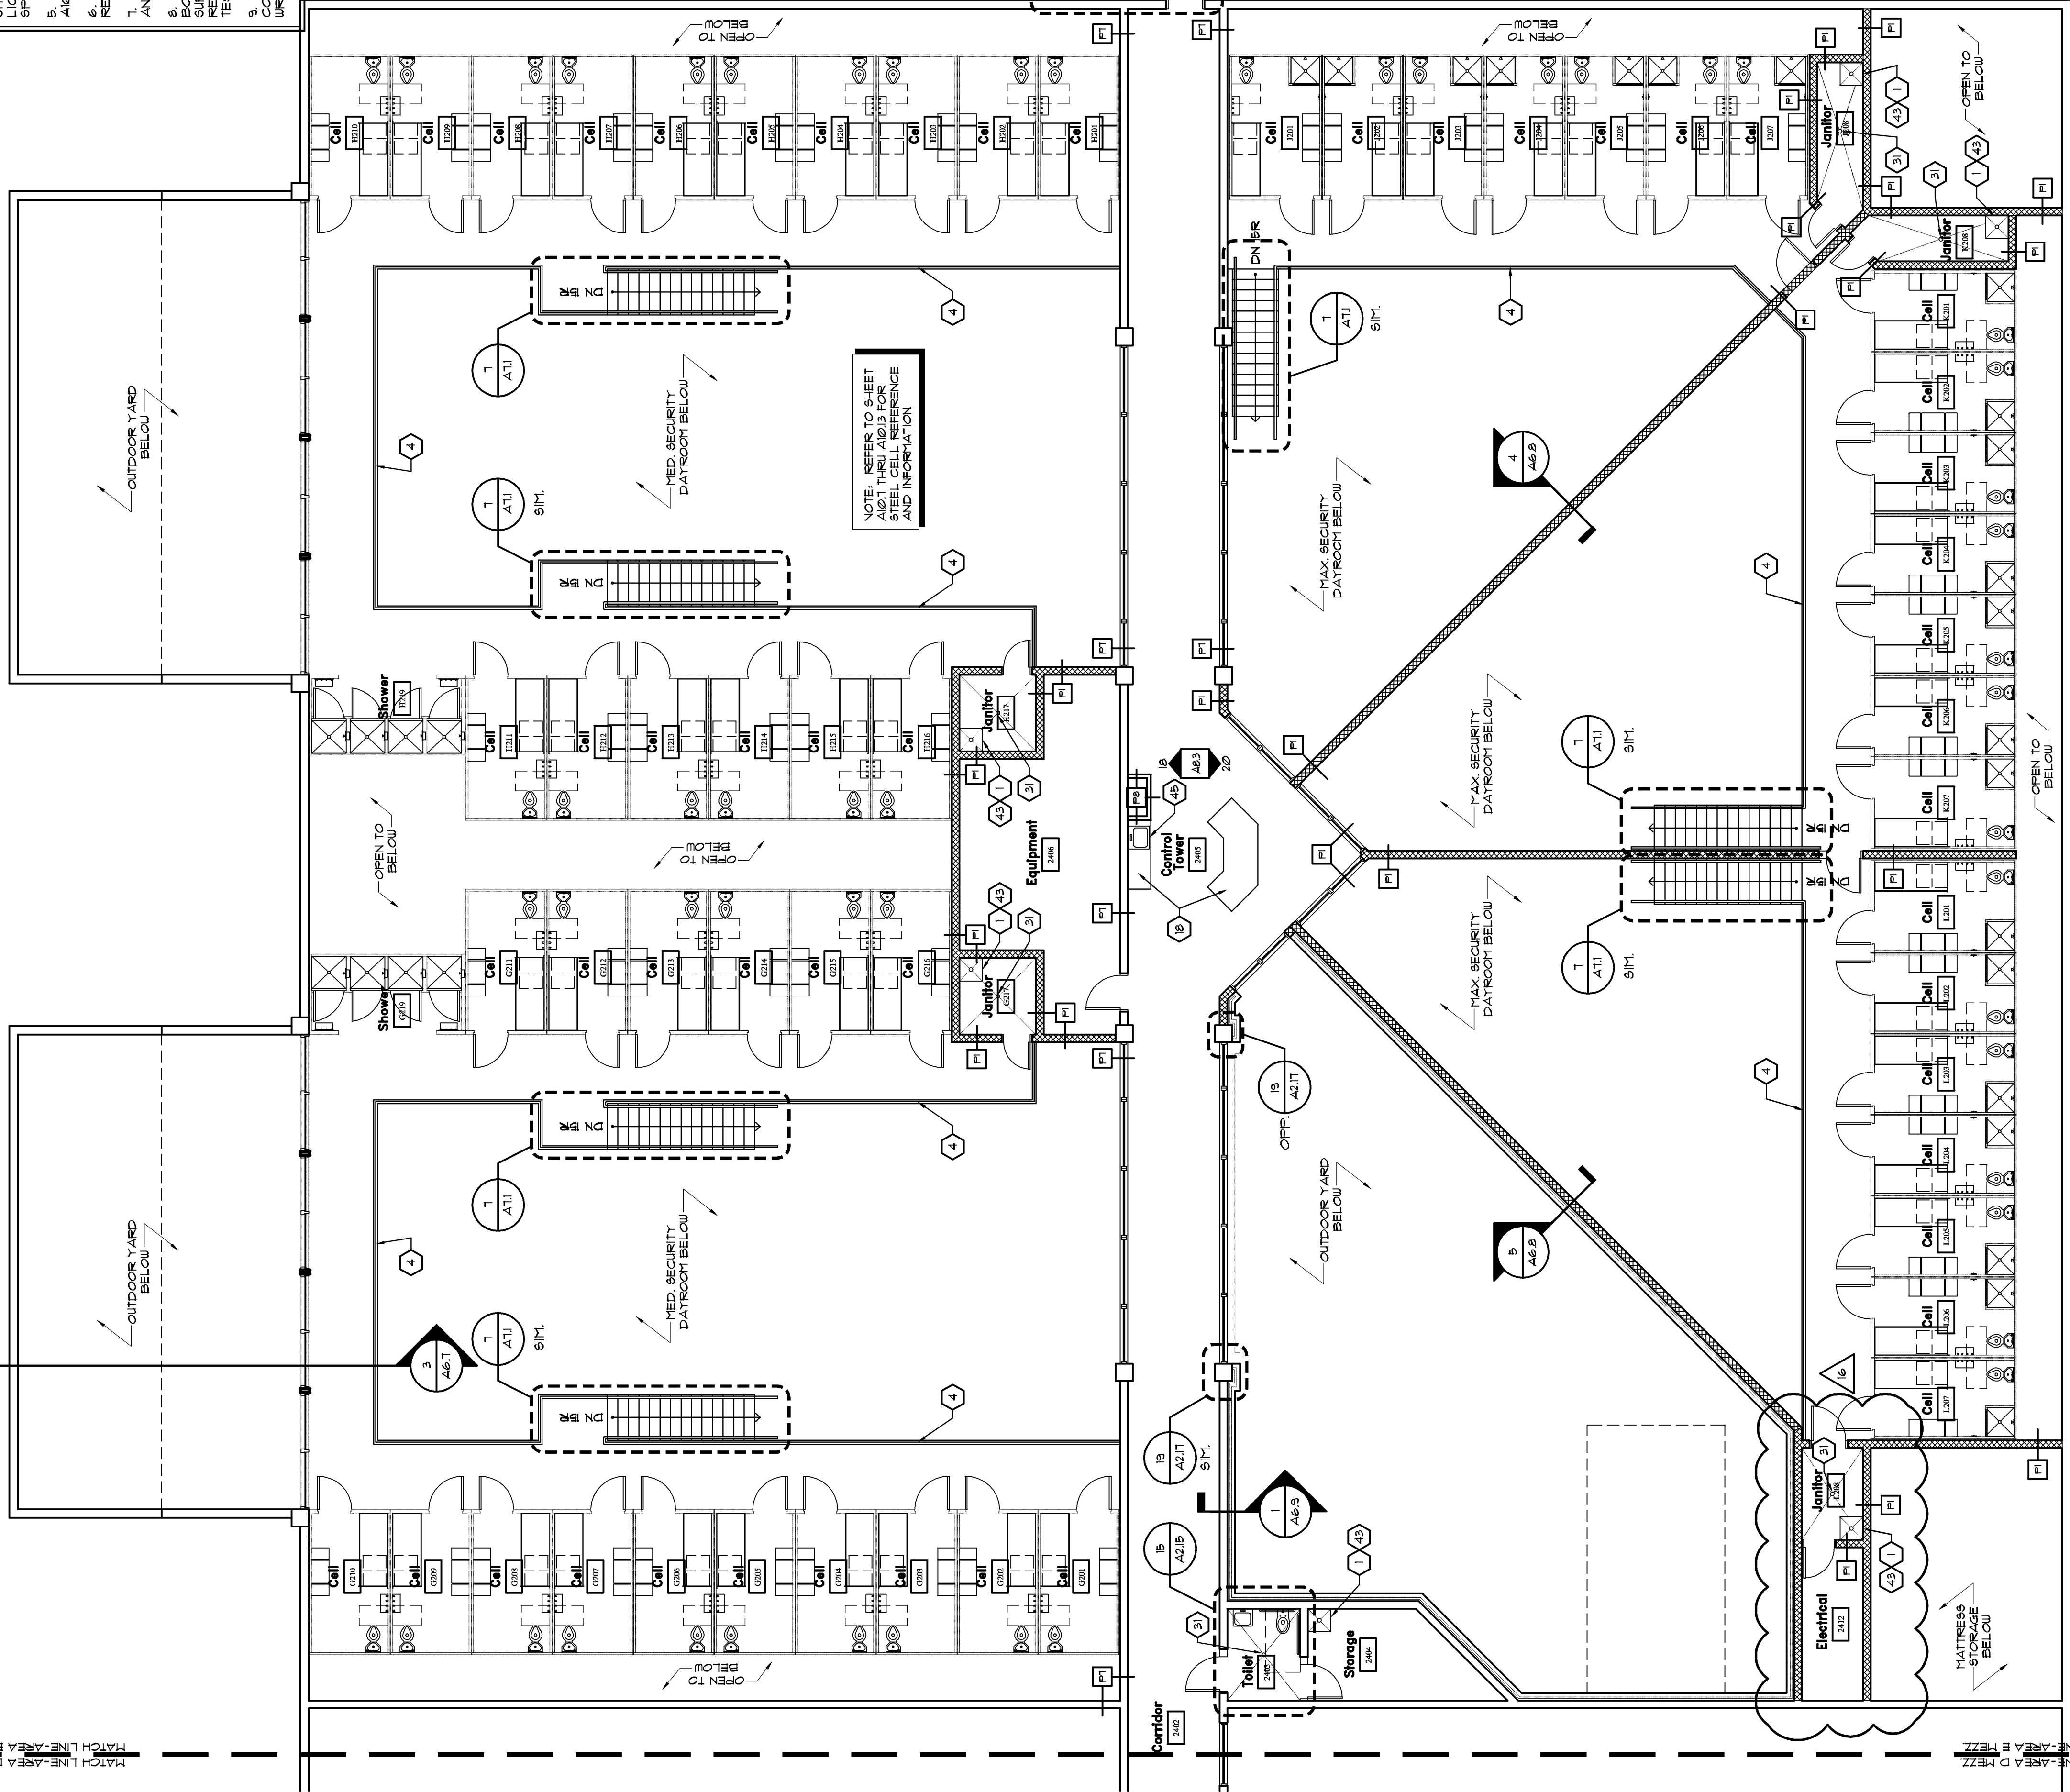
5. FOR DOOR REFERENCE AND INFORMATION REFER TO A1614 THRU A1622, AND A1624 THRU A1627.

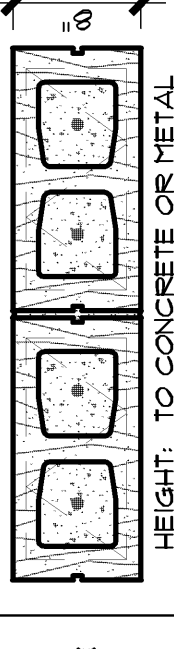
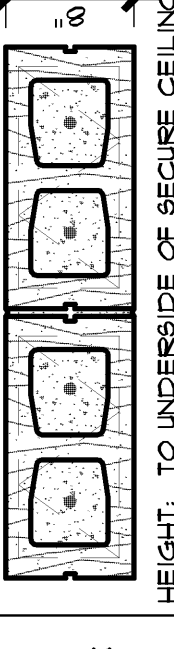
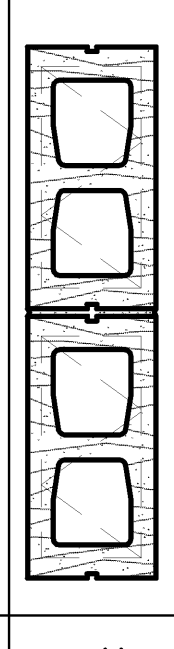
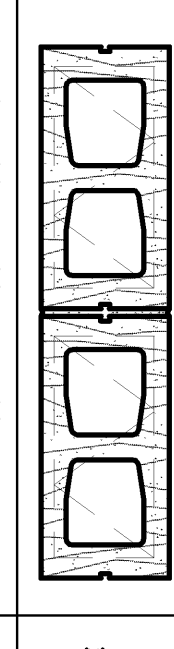
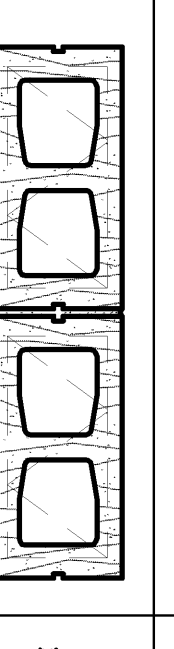
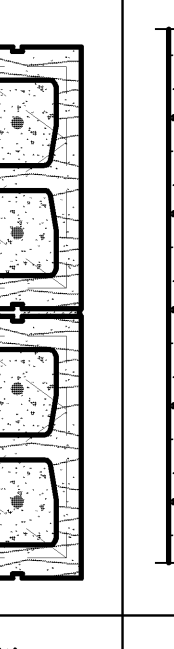
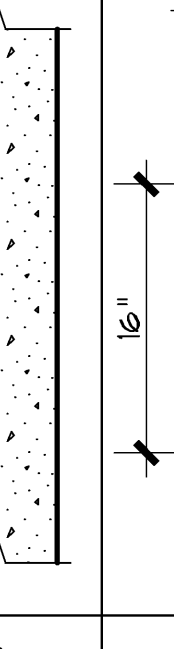
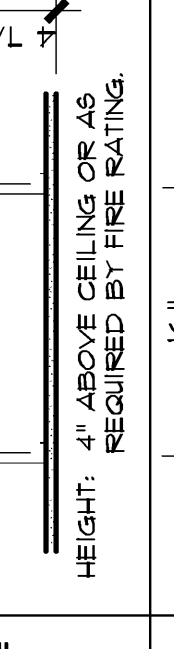
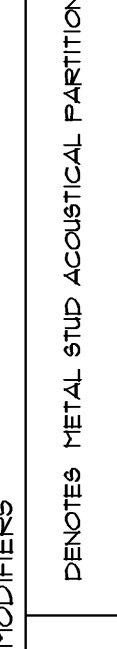
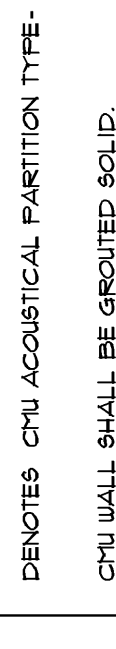
6. FOR EXTERIOR AND INTERIOR CORNER UNIFORM REFERENCE INFORMATION REFER TO A1614 THRU A1622, A1624 THRU A1627, AND A1628.

7. FOR EXTERIOR AND INTERIOR CORNER UNIFORM REFERENCE INFORMATION AND INFORMATION REFER TO A1614 THRU A1622.

8. PENETRATIONS IN FIRE RATED PARTITIONS OR SHUT WALLS FOR GILET BOXES, FIRE EXTINGUISHERS, ETC. AND CONNECTIONS OF THE PARTITIONS OR SURFACES SHALL BE IN ACCORDANCE WITH THE PARTITION MANUFACTURER'S TEST RATING. DETAILS AND APPLICABLE U.L. REQUIREMENTS FOR THE FIRE TEST RATING.

9. IF PARTITION SYMBOL, HATCHING, AND/OR MODIFIER ARE IN QUESTION, THE CONTRACTOR SHALL BE RESPONSIBLE FOR OBTAINING CLARIFICATION IN WRITING FROM THE ARCHITECT PRIOR TO PROCEEDING.



Partition Types	
	ASSEMBLY, SECURITY WALL 8" CHU TO THE INSIDE OF ROOF DECK. REINFORCE WITH 4 BARS AT 8" O.C. PROVIDE 4 DOUELS TO FOOTING OR SLAB AT 4'-0" O.C. REFER TO STRUCTURAL DRAWINGS.
	ASSEMBLY, SECURITY WALL 8" CHU TO INSIDE OF SECURE CONCRETE CEILING OR A FINISH OF 8" ABOVE FINISHED CEILING HEIGHT. DOUELS TO FOOTING OR SLAB AT 4'-0" O.C. REFER TO STRUCTURAL DRAWINGS.
	ASSEMBLY, NON-SECURE WALL 8" NOMINAL CHU LAID IN FULL BED OF MORTAR, NOMINALLY 3/8" THICK WITH HORIZONTAL JOINTS. FINISH AT 8" O.C. REFER TO STRUCTURAL DRAWINGS.
	ASSEMBLY, NON-SECURE WALL 8" CHU TO INSIDE OF ROOF DECK OR TOP OF FINISH. REFER TO STRUCTURAL DRAWINGS.
	ASSEMBLY, NON-SECURE WALL 8" CHU TO INSIDE OF SECURE CONCRETE CEILING OR A FINISH OF 8" ABOVE FINISHED CEILING HEIGHT. REFER TO STRUCTURAL FOR REINFORCEMENT.
	ASSEMBLY, NON-SECURE WALL 8" CHU REINFORCE WITH 4 BARS AT 8" O.C. FINISH AT 8" O.C. REFER TO DIMENSION PLAN FOR WALL HEIGHT.
	ASSEMBLY, SECURITY WALL 8" OR 9" PRECAST CONCRETE WALL PANEL.
	ASSEMBLY, 1/2" FIRE RATED AND NON-FIRE RATED ONE (1) LAYER OF 5/8" GYPSUM BOARD APPLIED TO EACH SIDE OF 3" MINIMUM THICKNESS. FINISH WITH 1/2" GYPSUM BOARD. 8" SCREWS # 8 O.C. TO VERTICAL EDGES AND 12" O.C. TO TOP AND BOTTOM RUNNERS AND INTERMEDIATE STUDS.
	ASSEMBLY, 1/2" FIRE RATED AND NON-FIRE RATED ONE (1) LAYER OF 5/8" GYPSUM BOARD APPLIED TO EACH SIDE OF 3" MINIMUM THICKNESS. FINISH WITH 1/2" GYPSUM BOARD. 8" SCREWS # 8 O.C. TO VERTICAL EDGES AND 12" O.C. TO TOP AND BOTTOM RUNNERS AND INTERMEDIATE STUDS.
PARTITION MODIFIERS	
	DENOTES METAL STUD ACROUSTICAL PARTITION TYPE. REFER TO 216/217.
	DENOTES CHU ACROUSTICAL PARTITION TYPE. REFER TO 216/217.
	CHU WALL SHALL BE GROUTED SOLID.

Plan Keynotes	
1 TOP SINK - REFER TO PLUMBING DRAWINGS	21 BUILDING FLAGE - REFER TO SHEET A53
2 PAINTED STEEL COLUMN - REFER TO STRUCTURAL DRAWINGS	22 SECURITY LOCK CONTROL CONSOLE
3 STEEL COLUMN - REFER TO STRUCTURAL DRAWINGS	23 PAY PHONE - REFER TO ELECTRICAL
4 STEEL MEZZANINE - REFER TO SHEETS A11 AND A12	24 VENDING MACHINE - PROVIDED AND INSTALLED BY OWNER
5 METAL GRATING - REFER TO SHEETS A11 AND A12	25 FLOOR DRAIN - REFER TO PLUMBING
6 LOADING DOCK BARRIER - REFER TO SHEET A13	26 EXTERIOR CAN WASH - REFER TO SHEET A16
7 SAFETY RAIL - REFER TO SHEET A13	27 INTERIOR CAN WASH - REFER TO SHEET A16
8 DRINKING FOUNTAIN - REFER TO PLUMBING	28 BULLDOZE CHU - REFER TO PARTITION TYPE FOR INFORMATION
9 STEEL BOLLARD - REFER TO DETAIL 18A/21T	29 BULLDOZE CHU - REFER TO PARTITION TYPE FOR INFORMATION
10 ALIGN FINISHES	30 EXHAUST HOOD ABOVE - REFER TO MECHANICAL DRAWINGS
11 WALK-OFF MAT - REFER TO SPECIFICATIONS	31 REFRIGERATION DRAIR - REFER TO DETENTION EQUIPMENT DRAWINGS
12 CONCRETE BENCH - REFER TO 2/2/11	32 REFRIGERATION WITH ICE MAKER - PROVIDED AND INSTALLED BY OWNER. BASIS OF DESIGN IS 63H/24. 1/2" THICK GLASS DOOR AND 1/2" THICK GLASS WINDOW. FREE STANDING BASE PROVIDED AND INSTALLED BY OWNER. BASIS OF DESIGN IS 36" H X 28 5/8" D X 20" W. REFER TO ELECTRICAL
13 LOCKERS - CON OPERATED	33 DOUBLE COMPARTMENT SINK - REFER TO PLUMBING
14 VINYL COATED WIRE SHELVING - REFER TO SHEET A52	34 WALK-OFF MAT - REFER TO SPECIFICATIONS
15 WALK-OFF MAT - REFER TO SPECIFICATIONS	35 COINER CONTRACTOR SHALL PROVIDE BLOCKS IN WALL
16 EVIDENCE LOCKERS - REFER TO SPECIFICATIONS	36 TOP AND BRICK HOLDER - REFER TO SPECIFICATIONS
17 COPIER - PROVIDED AND INSTALLED BY OWNER	37 BENCH - REFER TO SPECIFICATIONS
18 HULLOCK - REFER TO SHEETS A81 THRU A84	38 SINGLE COMPARTMENT SINK - REFER TO PLUMBING
19 REFER TO SHEET A52 FOR FINISHES IN THIS AREA	39 WALL HANG SINK - REFER TO PLUMBING
20 RAMPAGE BODY SHELVING - PROVIDED AND INSTALLED BY OWNER	40 SAFETY SHOWER - REFER TO PLUMBING
21 METAL LOCKERS - REFER TO SPECIFICATIONS	41 FLOOR MOUNTED POWER DATA BOX FOR FIRE METAL DETECTOR - REFER TO ELECTRICAL DRAWINGS
22 BULLDOZE CHU - PROVIDE CAR BLOCK ON TOP. REFER TO PARTITION TYPE FOR ASSEMBLY.	42 METAL PRIVACY SCREEN - REFER TO SHEET A16
23 PAPER TOWEL DISPENSER - REFER TO SPECIFICATIONS	43 LAUNDRY TUB - REFER TO PLUMBING DRAWINGS
24 REFER TO A51 THRU A56 FOR SECURITY FINISHES AND EQUIPMENT	44 STORAGE ROOM SHELVING SYSTEM PROVIDED AND INSTALLED BY OWNER
25 4" THICK 3600 PSI CONCRETE PAD FOR CONSTRUCTION	45 WATER COOLER PROVIDED BY OWNER AND INSTALLED BY OWNER
26 COORDINATE PAD SIZE WITH MANUFACTURER'S RECOMMENDATIONS	
27 RECTIFIED PLASTIC VEHICLE STOP	

