

03-28-08
DATE
A06136
PROJ. NUMBER
136A10-6.dwg
CAD FILE NAME
FILE NUMBER

DATE	NO	DESCRIPTION
10/31/07		D.C. PLUMBING BID PACKAGE RELEASE
11/09/07		D.C. PLUMBING BID PACKAGE ADDENDUM #1
12/21/07		MECHANICAL/ELECTRICAL BID PACKAGE RELEASE
03/29/08		BALANCE OF REMAINING BID PACKAGES

SECURITY		
FURNISHINGS PLAN		
AREA E MEZZANINE		
DESIGN	DRAWN	CHECKED
LGD	BKS	LGD

JACKSON COUNTY JAIL
555 GENERAL JACKSON DRIVE
JEFFERSON, GEORGIA 30549

Precision Planning, Inc.
planners, engineers, architects & surveyors

P.O. Box 2210
400 Pike Boulevard
Lafayetteville, GA 30046-2210
(770) 538-8000 or (770) 539-5990
(fax) (770) 822-5990





Security Furnishings Legend


KEY	DESCRIPTION	KEY	DESCRIPTION
(4)	(4) FOUR PERSON ECONOMAX DETENTION GRATE TABLE WITH 24" CLOSING TO ONE TOP BY NORX - REFER TO SPECIFICATIONS	(6)	HANDCUFF RINGS SPACED AT 24" CLOSING TO ONE TOP BY NORX - REFER TO SPECIFICATIONS

Notes

1. ATTACHMENT OF ALL BOLTED ITEMS SHALL BE WITH SECURITY BOLT ANCHORS.
2. OBTAIN OWNER APPROVAL OF CONVEX MIRROR LOCATIONS PRIOR TO INSTALLATION.
3. CONTRACTOR SHALL COORDINATE TV BRACKET TYPE LOCATED IN JAIL LOBBY 100 WITH OWNER'S TV.
4. INMATE PHONE SYSTEM AND DIRECT VISIONATION PHONE SYSTEM SHALL BE CONTROLLED BY SECURITY ELECTRONICS SYSTEM.

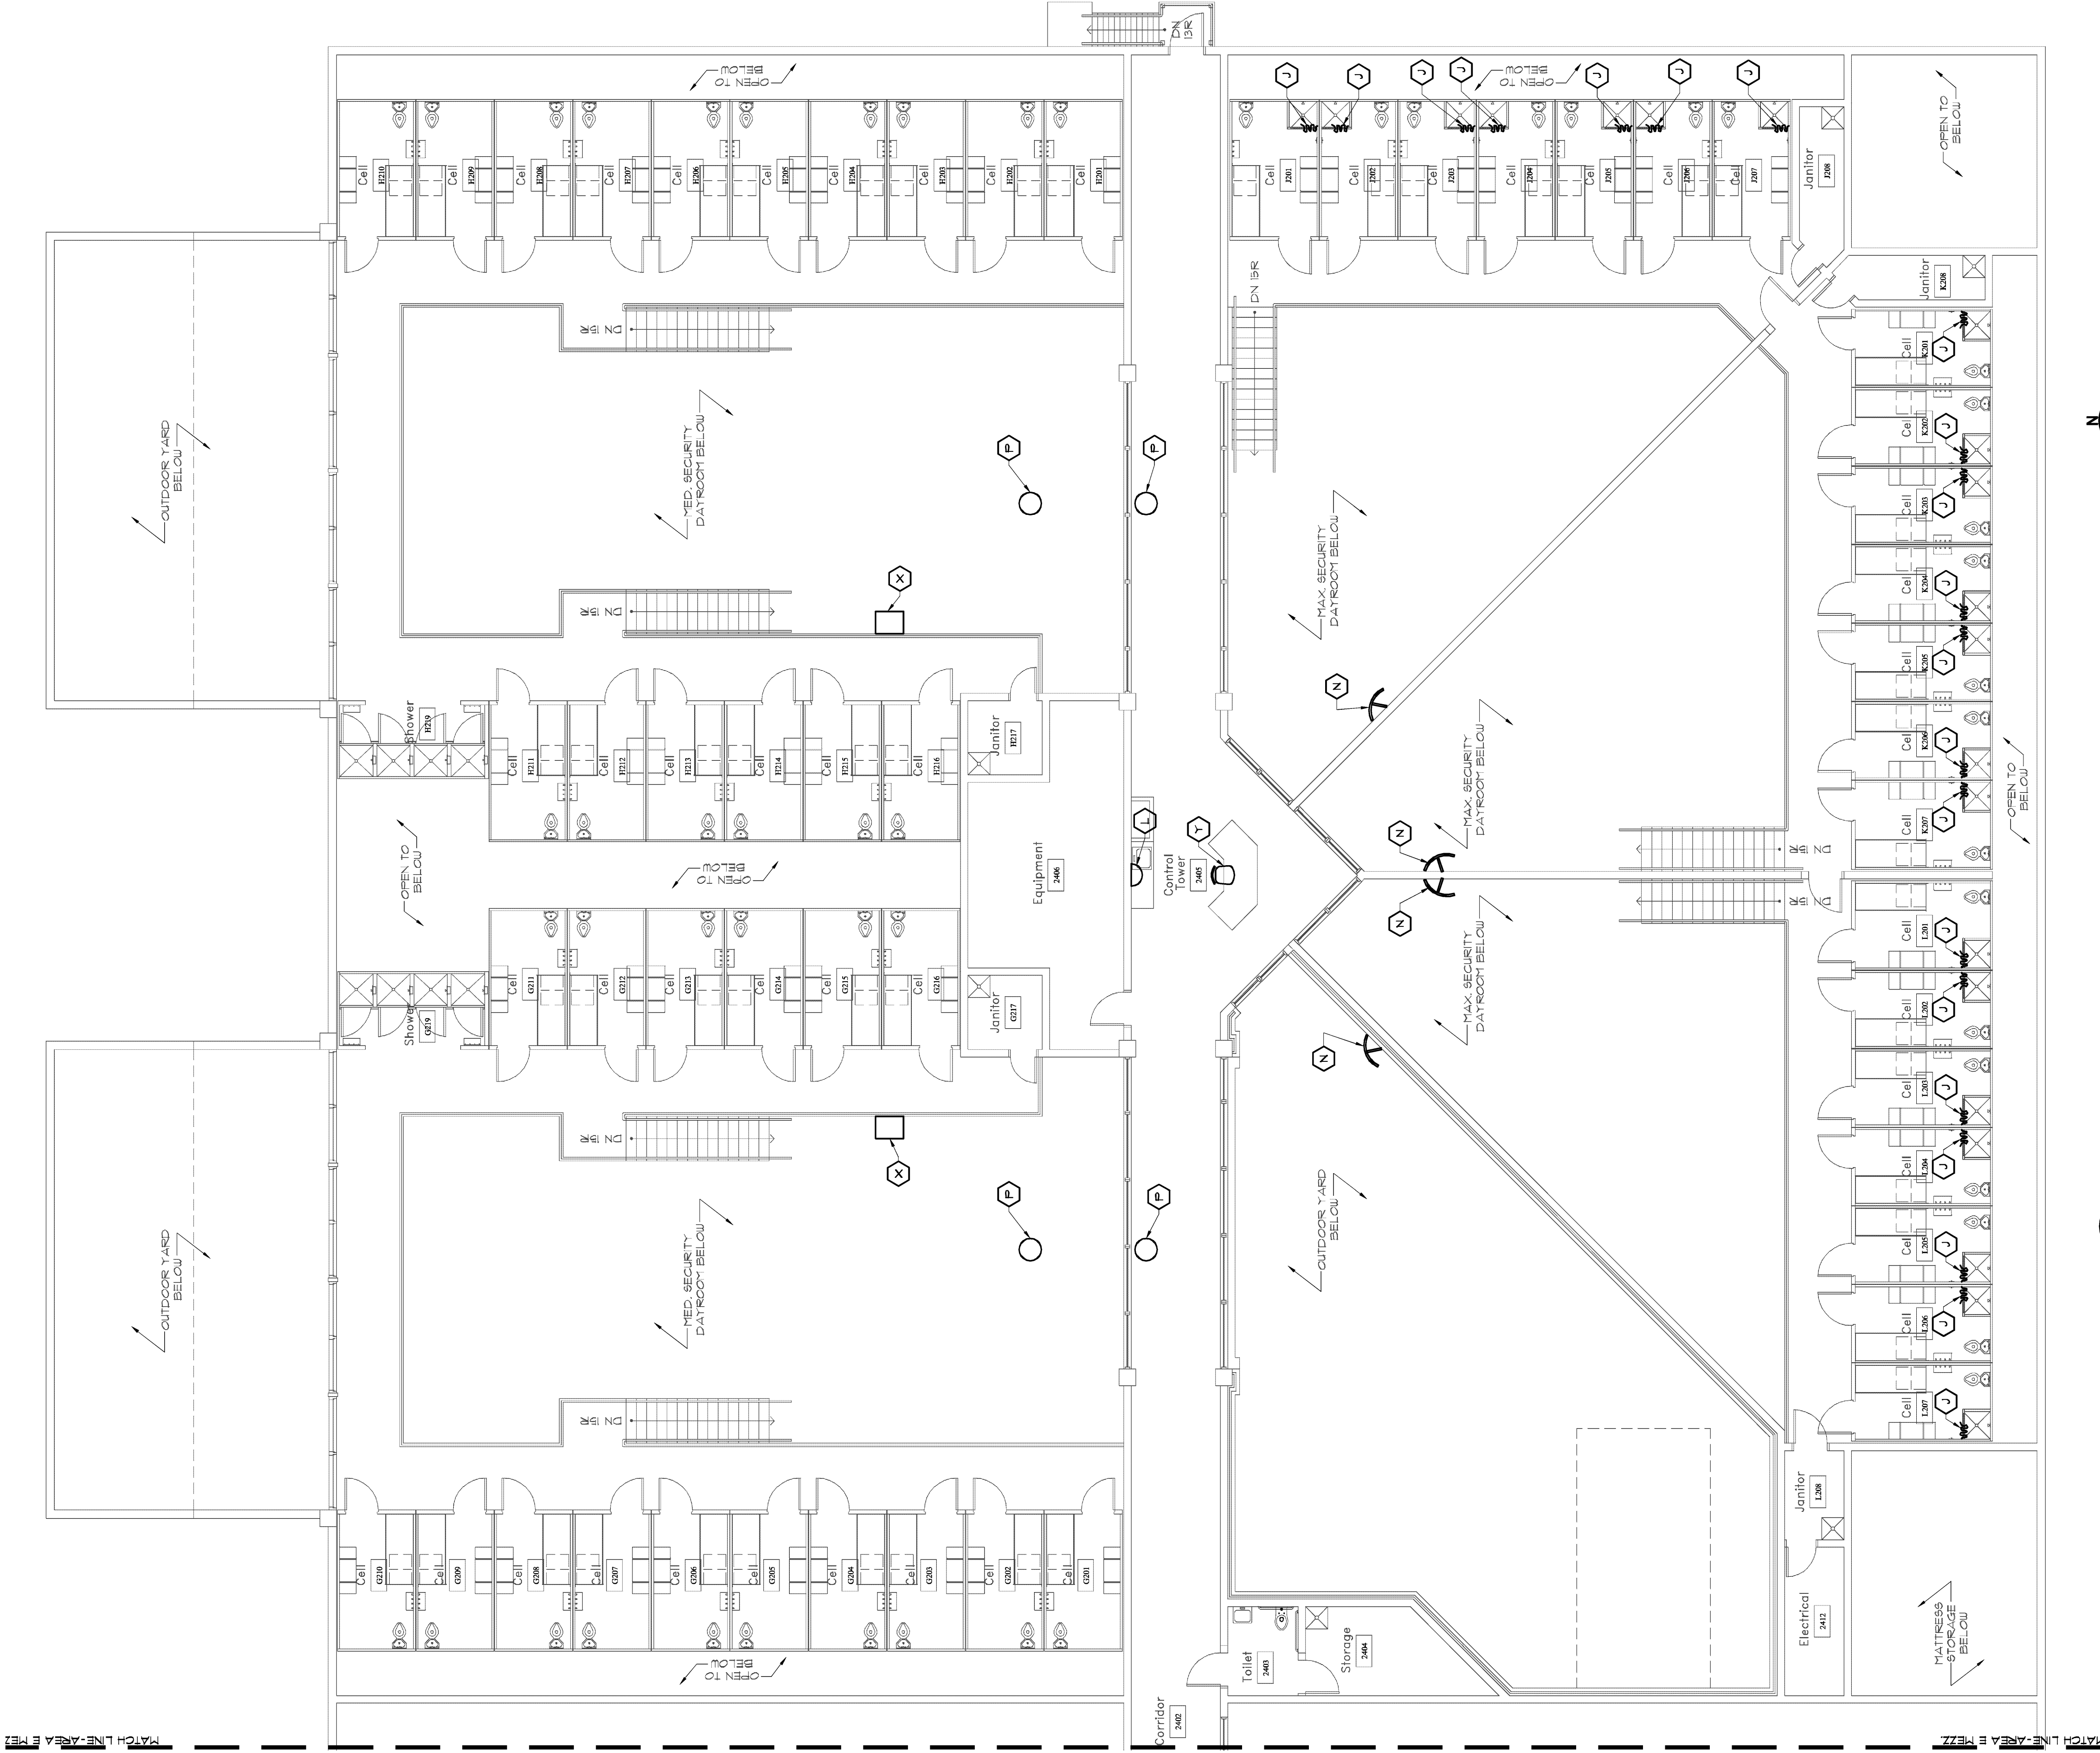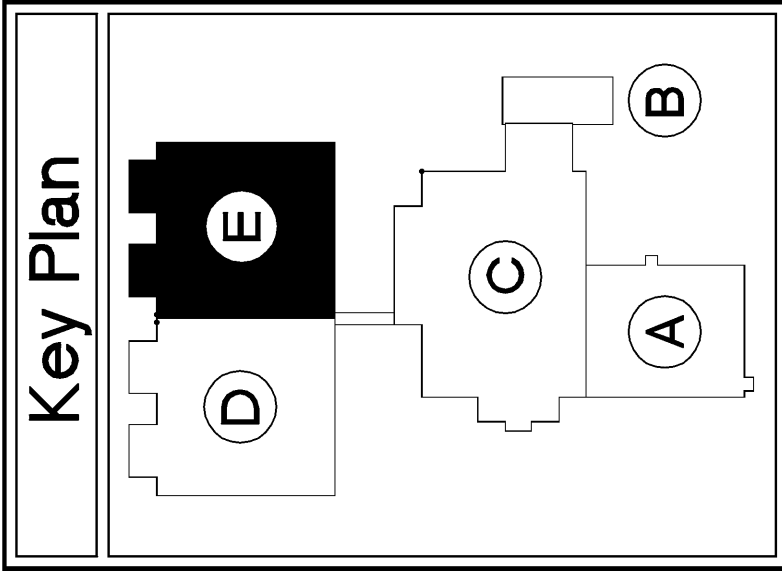

Security Furnishings Plan - Area "E" Mezzanine

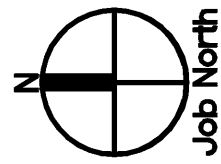

SCALE 1/8" = 1'-0"