


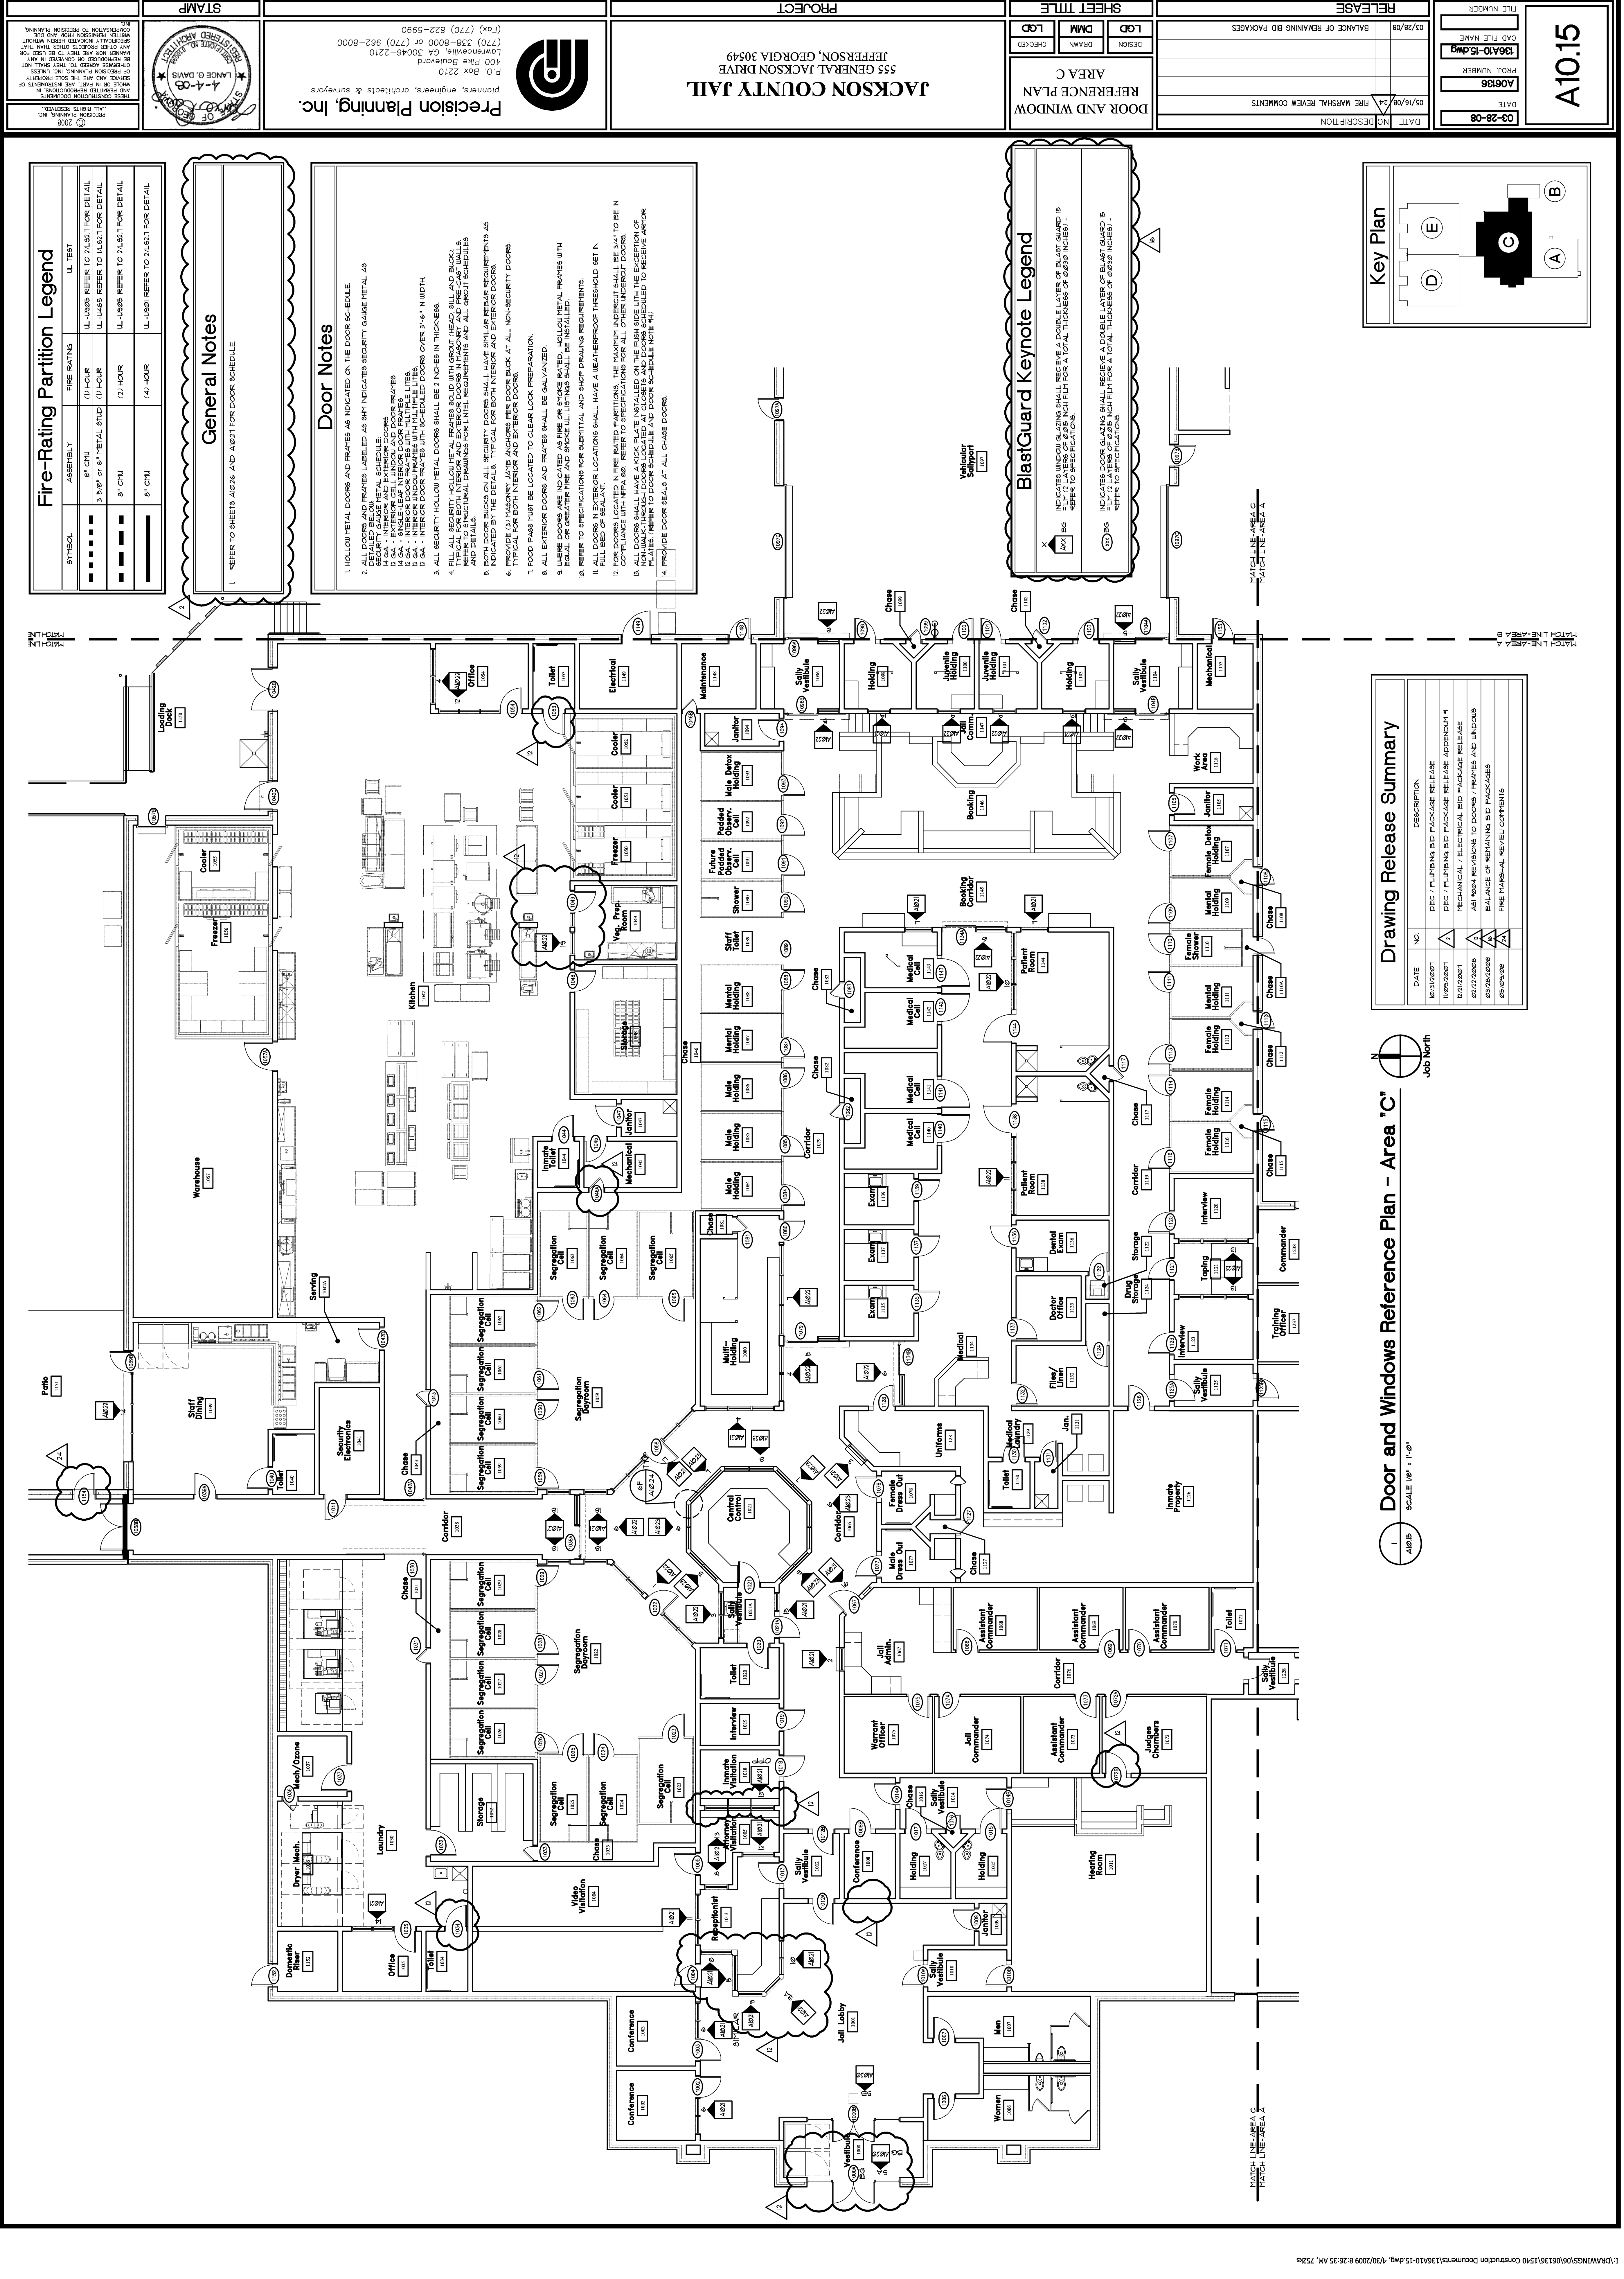

FILE NUMBER
186A10-15dwg

PROJECT NUMBER
1A0816

DATE
03-28-08

DATE
03/28/08

DESCRIPTION
RELEASE

DESIGN
LBD

DRAWN
DMM

CHECKED
LBD

SHEET TITLE
**DOOR AND WINDOW
REFERENCE PLAN
AREA C**

PROJECT
**JACKSON COUNTY JAIL
555 GENERAL JACKSON DRIVE
JEFFERSON, GEORGIA 30549**

STAMP
**REGISTERED ARCHITECT
LANE G. DAVIS
4-4-08**

Precision Planning, Inc.
P.O. Box 2210
400 Pine Boulevard
Lawrenceville, GA 30046-2210
(770) 738-8000 or (770) 962-8000
(Fax) (770) 822-5990
Architects, engineers, architects & surveyors


Drawing Release Summary	
DATE	DESCRIPTION
10/29/2007	DEC / PLUMBING BID PACKAGE RELEASE
11/09/2007	DEC / PLUMBING BID PACKAGE RELEASE APPENDIX 1
12/17/2007	MECHANICAL / ELECTRICAL BID PACKAGE RELEASE
02/27/2008	AS 1004 REVISIONS TO DOORS / FRAMES AND WINDOWS
03/28/2008	BALANCE OF REMAINING BID PACKAGES
05/07/2008	FIRE MARSHAL REVIEW COMMENTS

1

Door and Windows Reference Plan - Area 'C'

SCALE 1/8" = 1'-0"

Job North

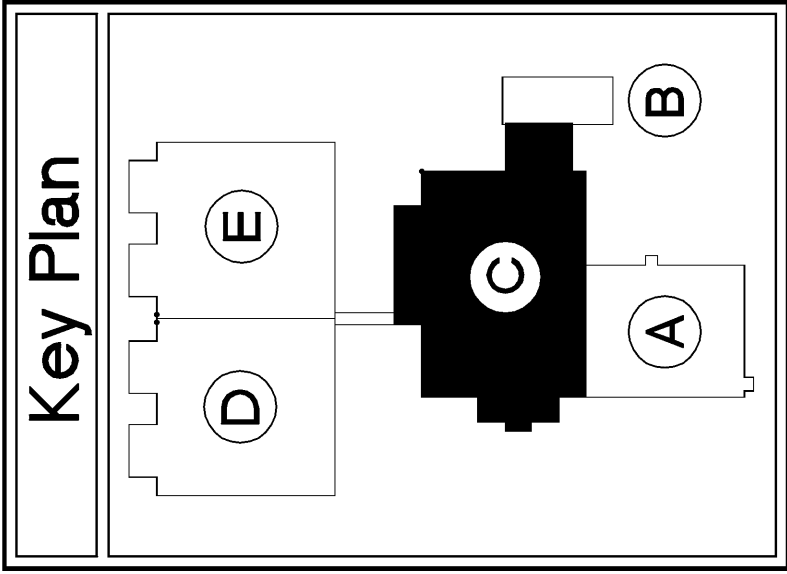

BlastGuard Keynote Legend

INDICATES WINDOW GLAZING SHALL RECEIVE A DOUBLE LAYER OF BLAST GUARD IS FILT (2 LAYERS OF 0.025 INCH FILT FOR A TOTAL THICKNESS OF 0.050 INCHES). REFER TO SPECIFICATIONS.

INDICATES DOOR GLAZING SHALL RECEIVE A DOUBLE LAYER OF BLAST GUARD IS FILT (2 LAYERS OF 0.025 INCH FILT FOR A TOTAL THICKNESS OF 0.050 INCHES). REFER TO SPECIFICATIONS.