


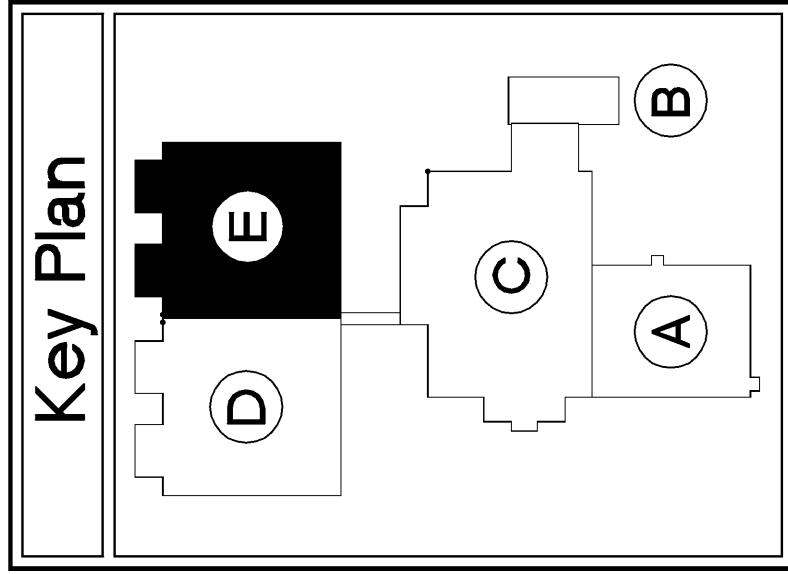

DATE		NO	DESCRIPTION
10/31/37		▽	D/C PLUMBING BID PACKAGE RELEASE
09/07/37		▽	D/C PLUMBING BID PACKAGE ADDENDUM #1
12/21/37		▽	MECHANICAL/ELECTRICAL BID PACKAGE RELEASE
03/28/38		▽	BALANCE OF REMAINING BID PACKAGES
RELEASE			

SHEET TITLE		
DESIGN	DRAWN	CHECKED
LOG	BKS	LOG
SECURITY FURNISHINGS PLAN AREA E		

JACKSON COUNTY JAIL
555 GENERAL JACKSON DRIVE
JEFFERSON, GEORGIA 30549



Precision Planning, Inc.
planners, engineers, architects & surveyors

P.O. Box 2210
400 Pike Boulevard
Lawrenceville, GA 30046-2210
(770) 358-8000 or (770) 822-5990 (fax)

THESE CONSTRUCTION DOCUMENTS
OF PRECISION PLANNING, INC.
© 2008
ALL RIGHTS RESERVED.

KEY	DESCRIPTION	KEY	DESCRIPTION
(A)	(4) FOUR PERSON ECONOMY SEAT - STAINLESS STEEL CHAIR TOP OF SEAT - REFER TO 21A027 AND SPECIFICATIONS	(C)	HANDCUFF RINGS GRATED AT BENCH - REFER TO 21A027 AND SPECIFICATIONS
(B)	HC - ADA ACCESSIBLE SEAT - REFER TO DETAIL 2A023	(D)	HANDCUFF RING MOUNTED TO SPECIFICATIONS - REFER TO SPECIFICATIONS
(E)	DEFINITION GROUP FAMILY WITH STAINLESS STEEL CHAIR GAME SPECIFICATIONS - REFER TO SPECIFICATIONS	(F)	(4) FOUR PERSON INMATE NOIRX F-1, 4-P
(G)	DEFINITION LOWER RAY DIVISION TO INCLUDE (7) TWO DRAWERS, PROVIDE STEEL EPOXY BUNK - REFER TO DETAIL 2A023 AND SPECIFICATIONS	(H)	WALL MOUNTED COTTHASBY HOOKS - OWNER FURNISHED AND INSTALLED

Notes
1. ATTACHMENT OF ALL BOLTED ITEMS SHALL BE WITH SECURITY BOLT ANCHORS.
2. OBTAIN OWNER APPROVAL OF CONVEYOR/MINOR LOCATIONS PRIOR TO INSTALLATION
3. CONTRACTOR SHALL COORDINATE TV, BRACKET TYPE LOCATED IN JAIL LOBBY 100 WITH CUNERS TV.
4. INMATE PHONE SYSTEM AND DIRECT VISITATION PHONE SYSTEM SHALL BE CONTROLLED BY SECURITY ELECTRONICS SYSTEM.

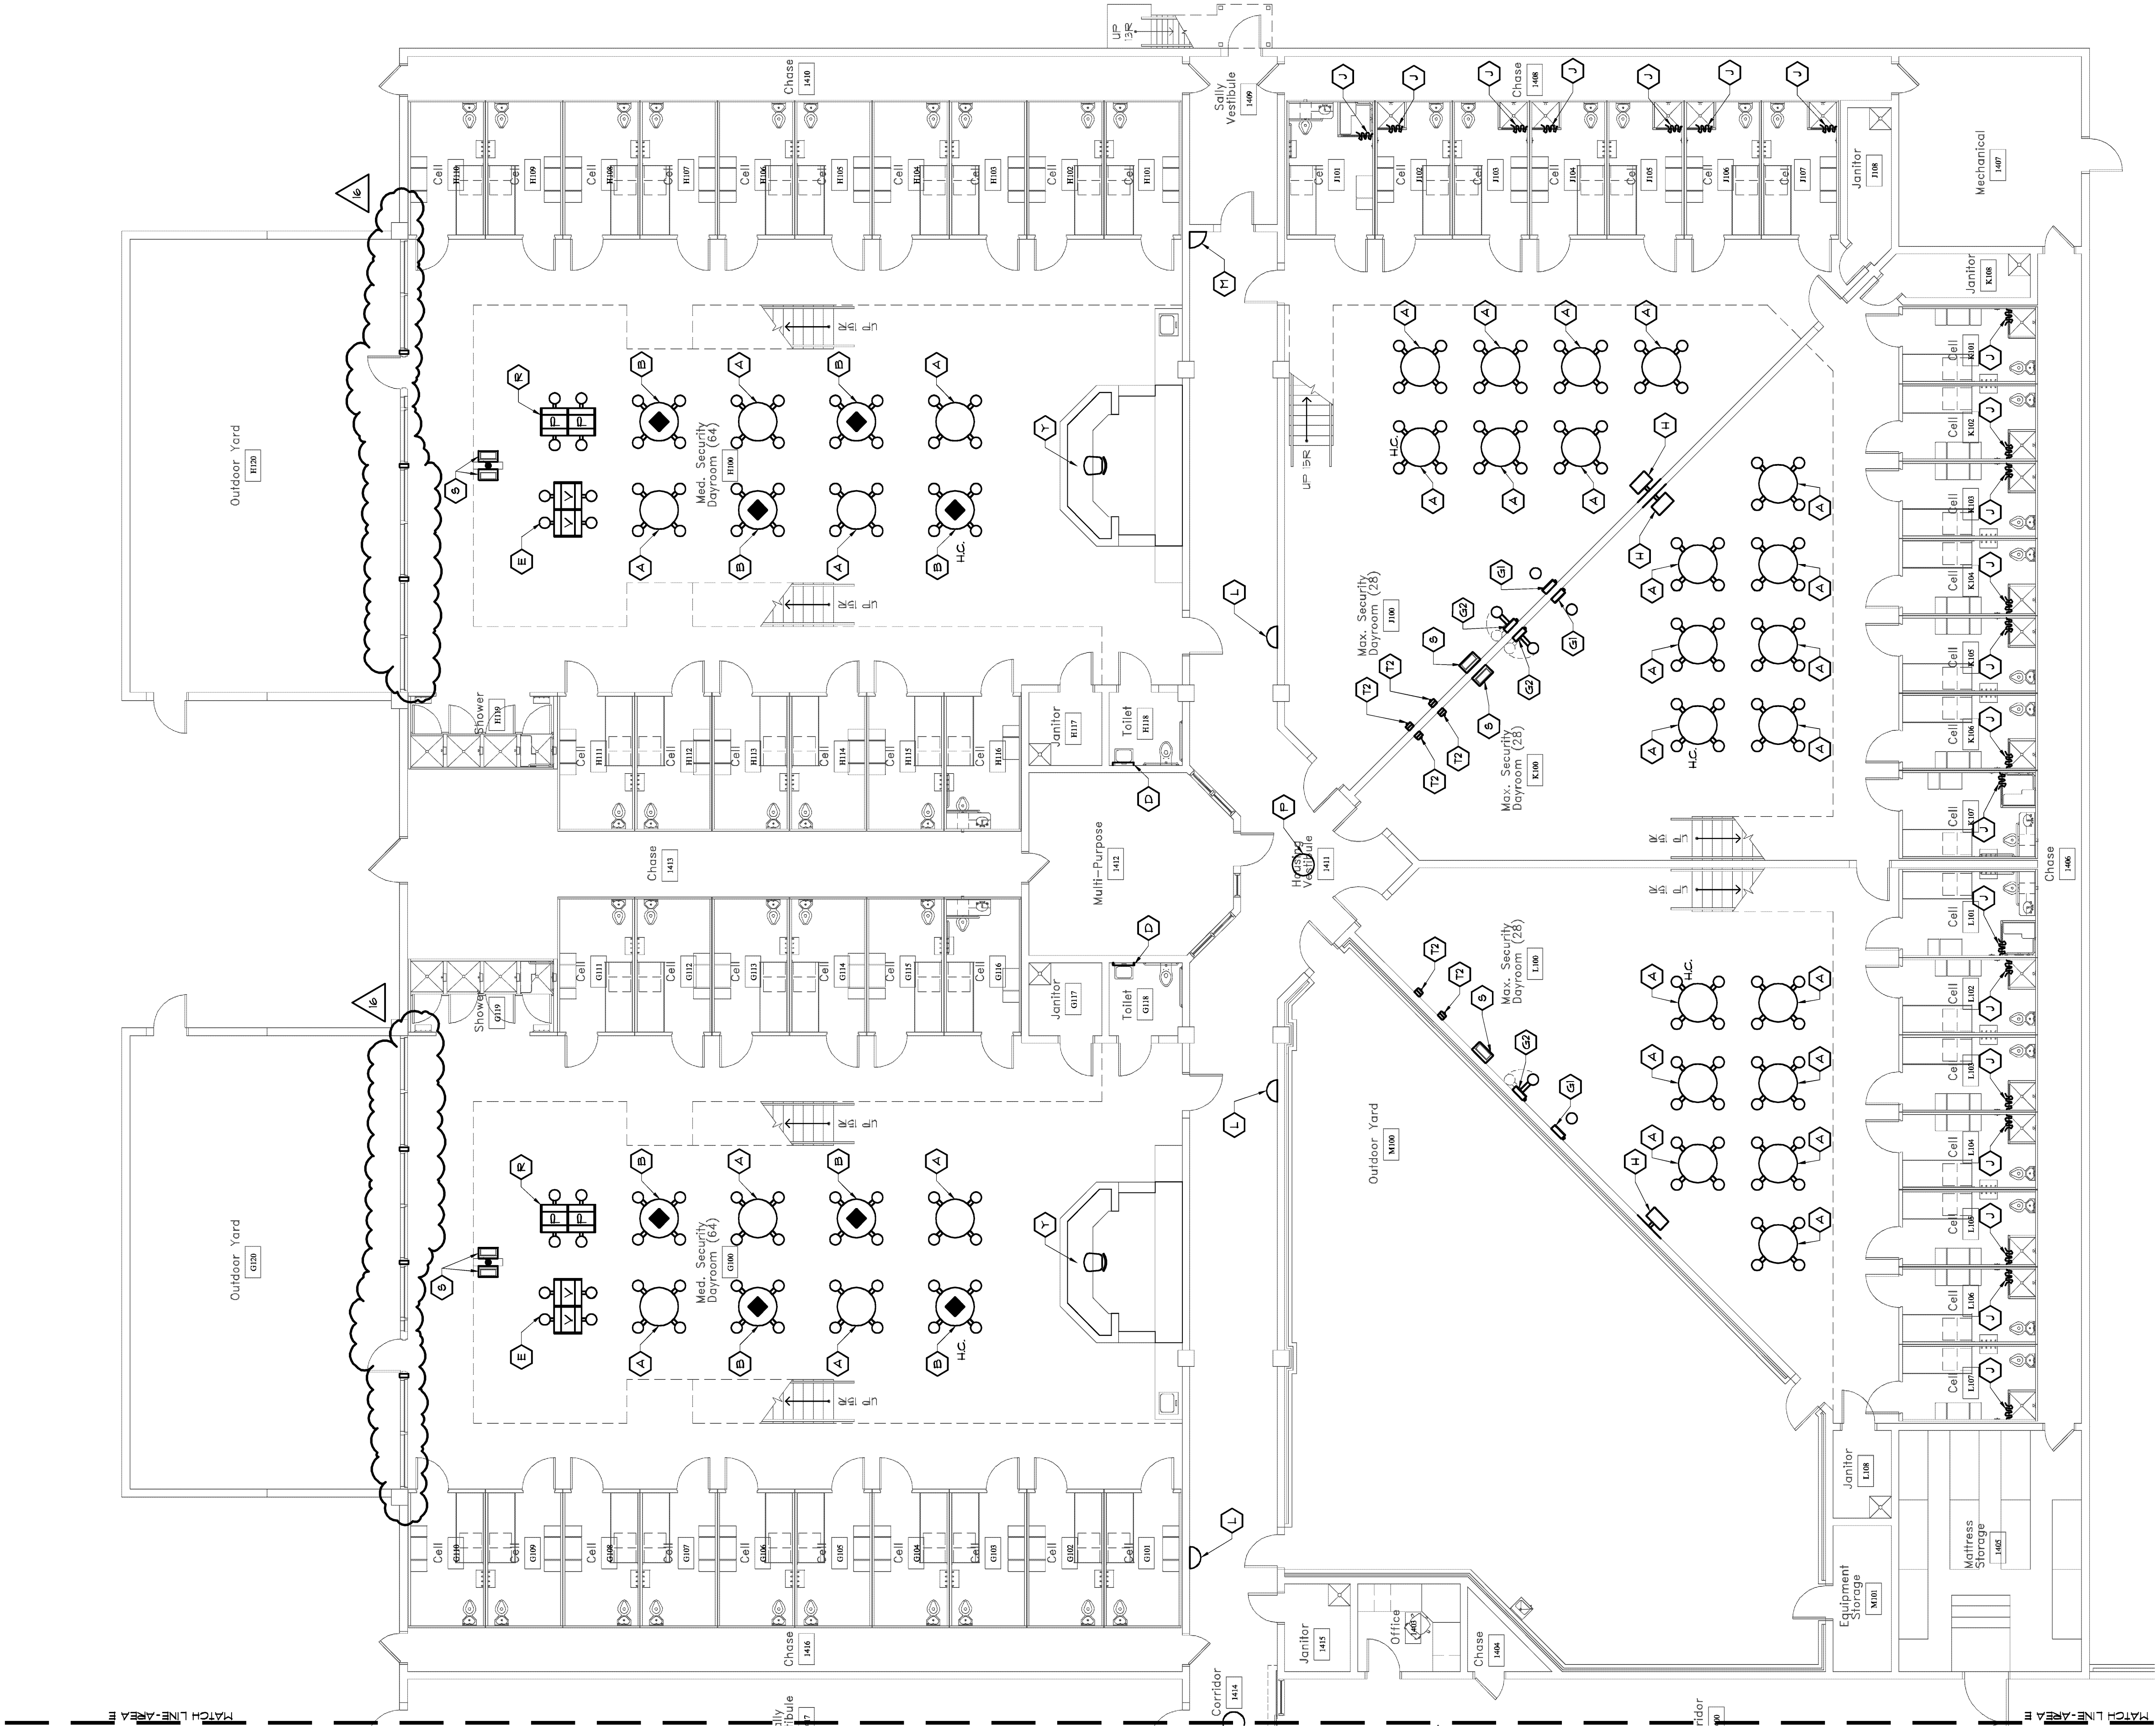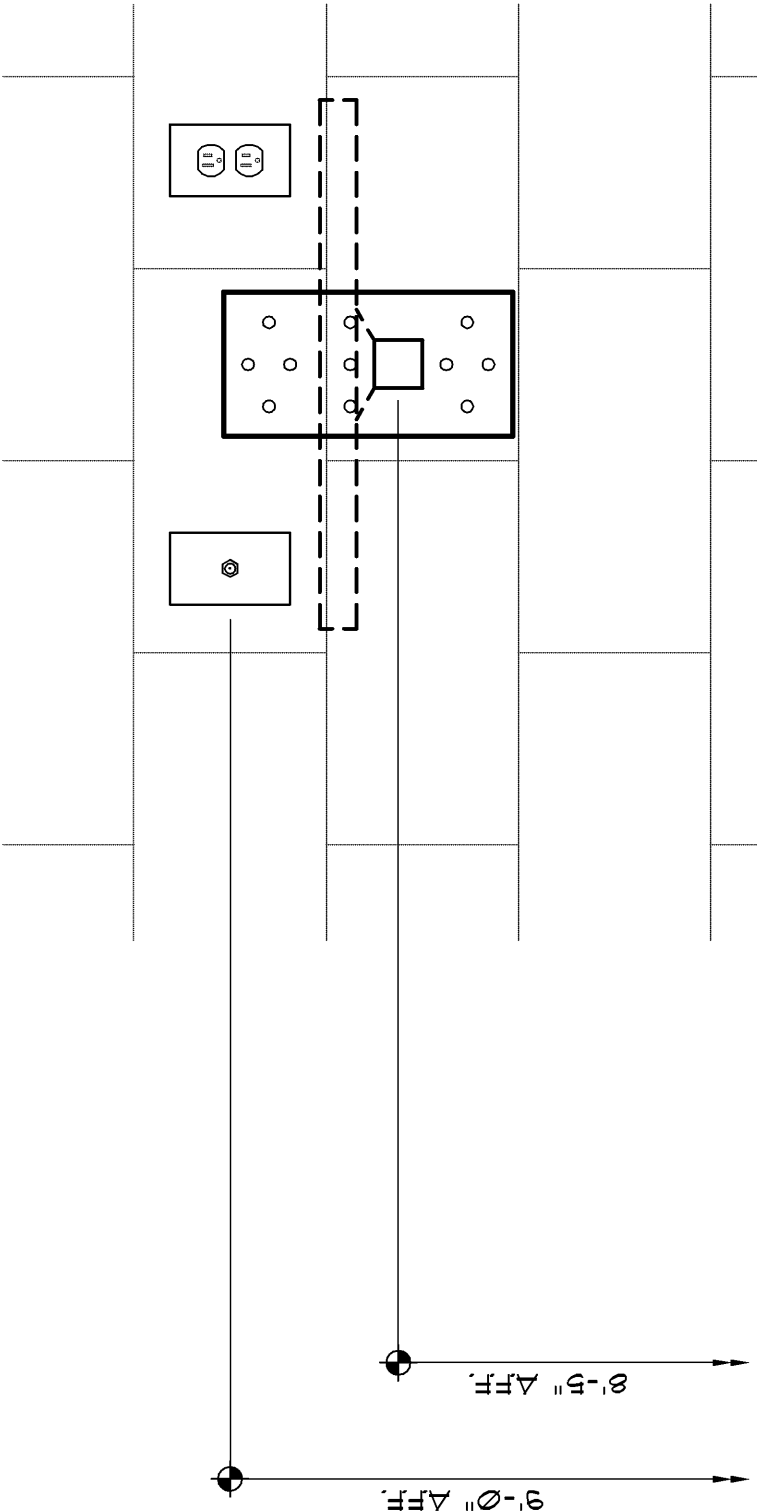

Security Furnishings Legend